


JOB MANAGER: A. BRIEN

DRAWN: P.BURL

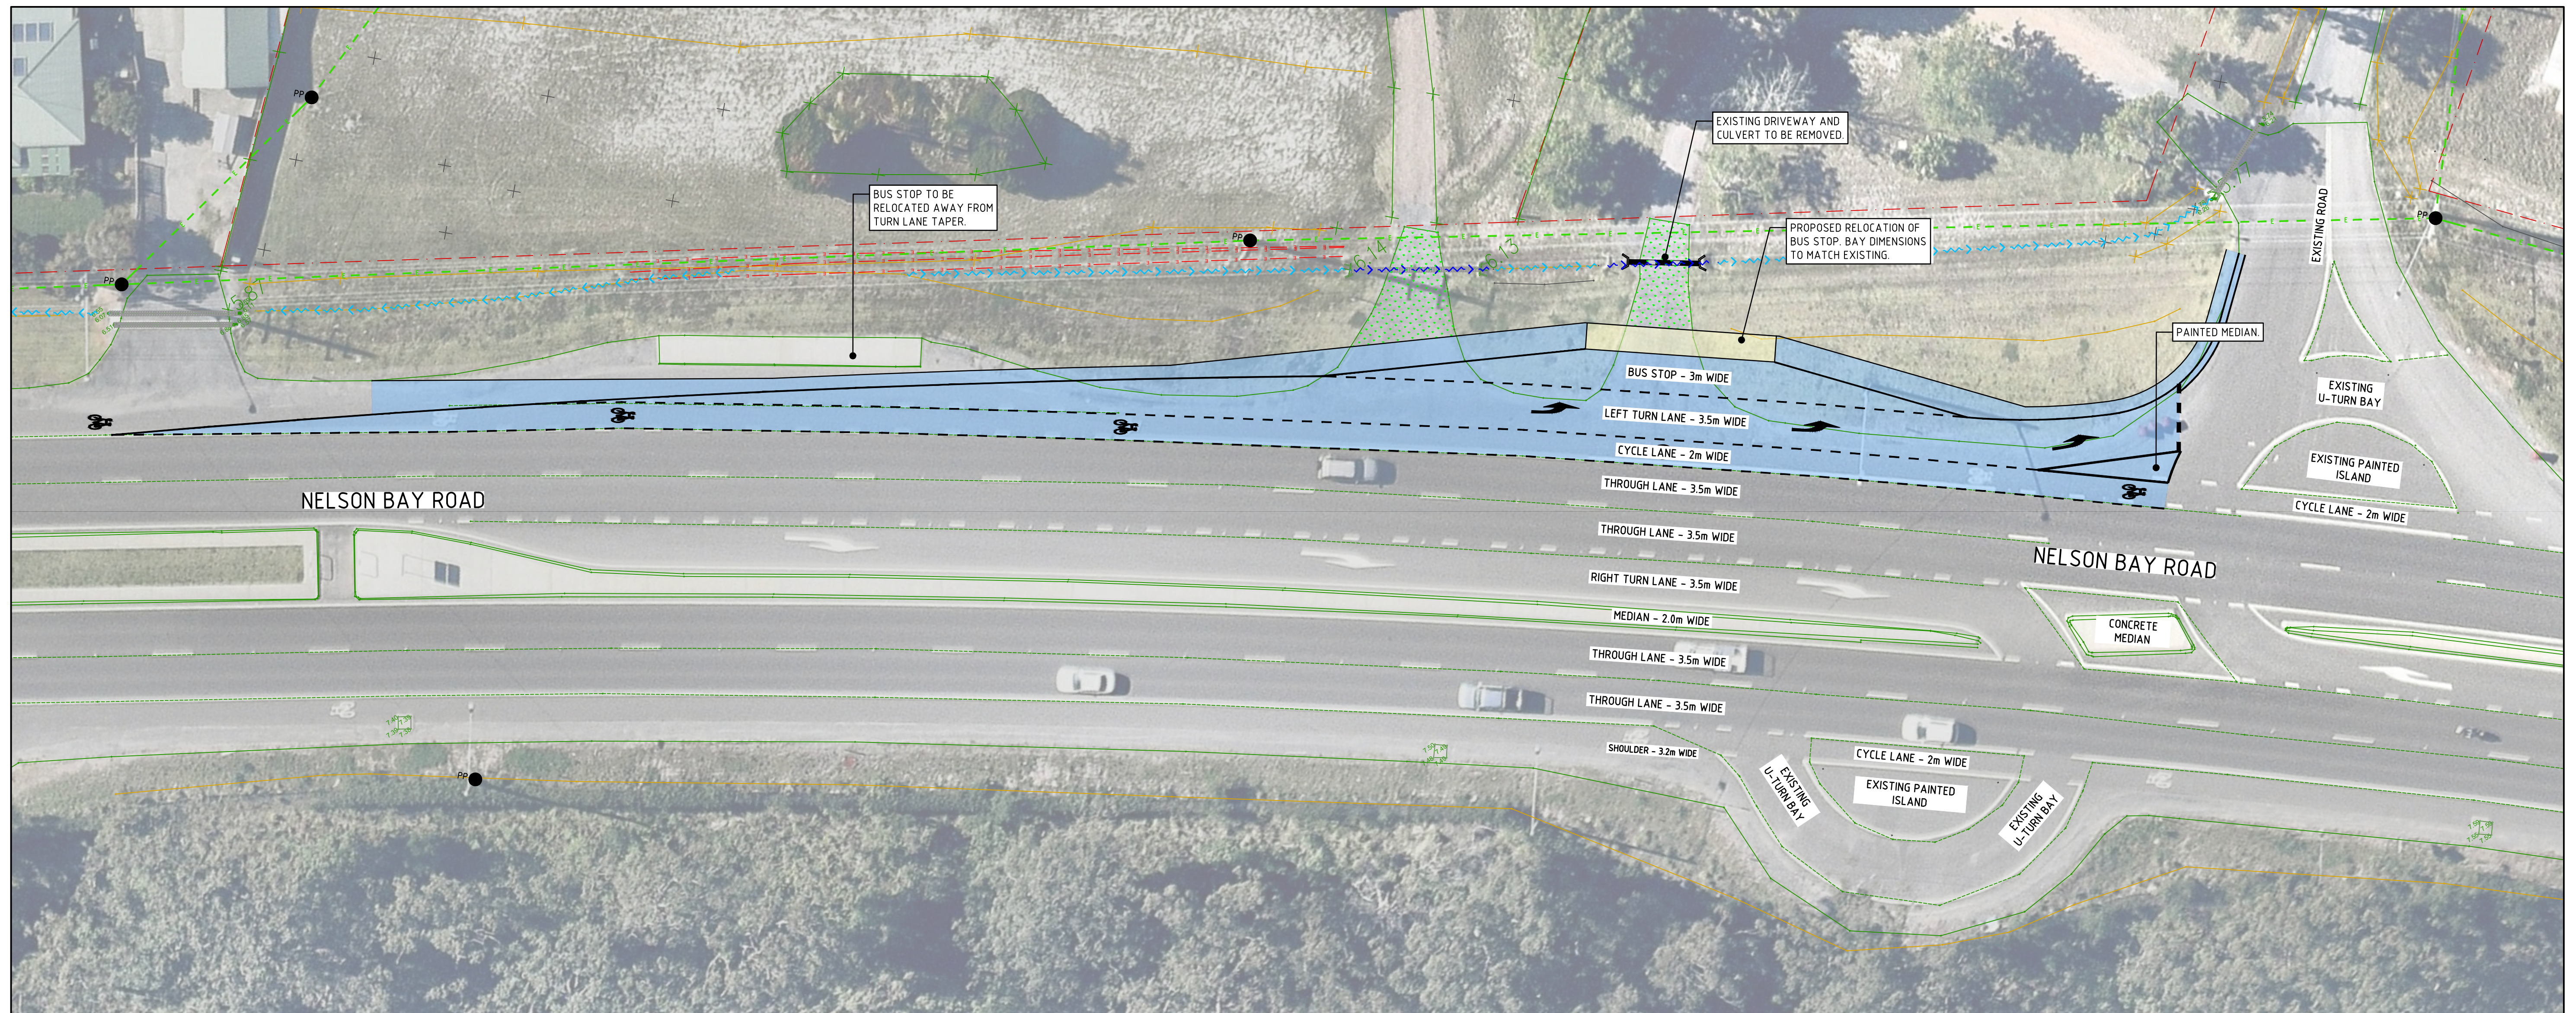

REVISION		DESCRIPTION		ISSUED	VER'D	APP'D	DATE	CLIENT	ARCHITECT	 Newcastle Suite 4, 215 Pacific Hwy, Charlestown NSW 2290 P.O. Box 180, Charlestown NSW 2290 Ph: (02) 4943 1777 Fax (02) 4943 1577 Email newcastle@northrop.com.au ABN 81 094 433 100	PROJECT	DRAWING TITLE	JOB NUMBER	
1	ISSUED FOR INFORMATION			PB	XX	XX	04.02.20	RPS AUSTRALIA EAST PTY LTD	N27 ARCHITECTS	 Newcastle Suite 4, 215 Pacific Hwy, Charlestown NSW 2290 P.O. Box 180, Charlestown NSW 2290 Ph: (02) 4943 1777 Fax (02) 4943 1577 Email newcastle@northrop.com.au ABN 81 094 433 100	THE BAY RESORT 4177 Nelson Bay Road, Anna Bay. NSW. 2316	CONCEPT INTERSECTION LAYOUT	NL130365	
2	ISSUED FOR INFORMATION			MS		CP	01.07.20						DRAWING NUMBER	REVISION
													INT10	2
DRAWING NOT TO BE USED FOR CONSTRUCTION UNLESS VERIFICATION SIGNATURE HAS BEEN								THE COPYRIGHT OF THIS DRAWING REMAINS WITH NORTHROP CONSULTING ENGINEERS PTY LTD		 PLANS 1:250 0 2.5 5 7.5 10 12.5m	DRAWING SHEET SIZE = A1			