



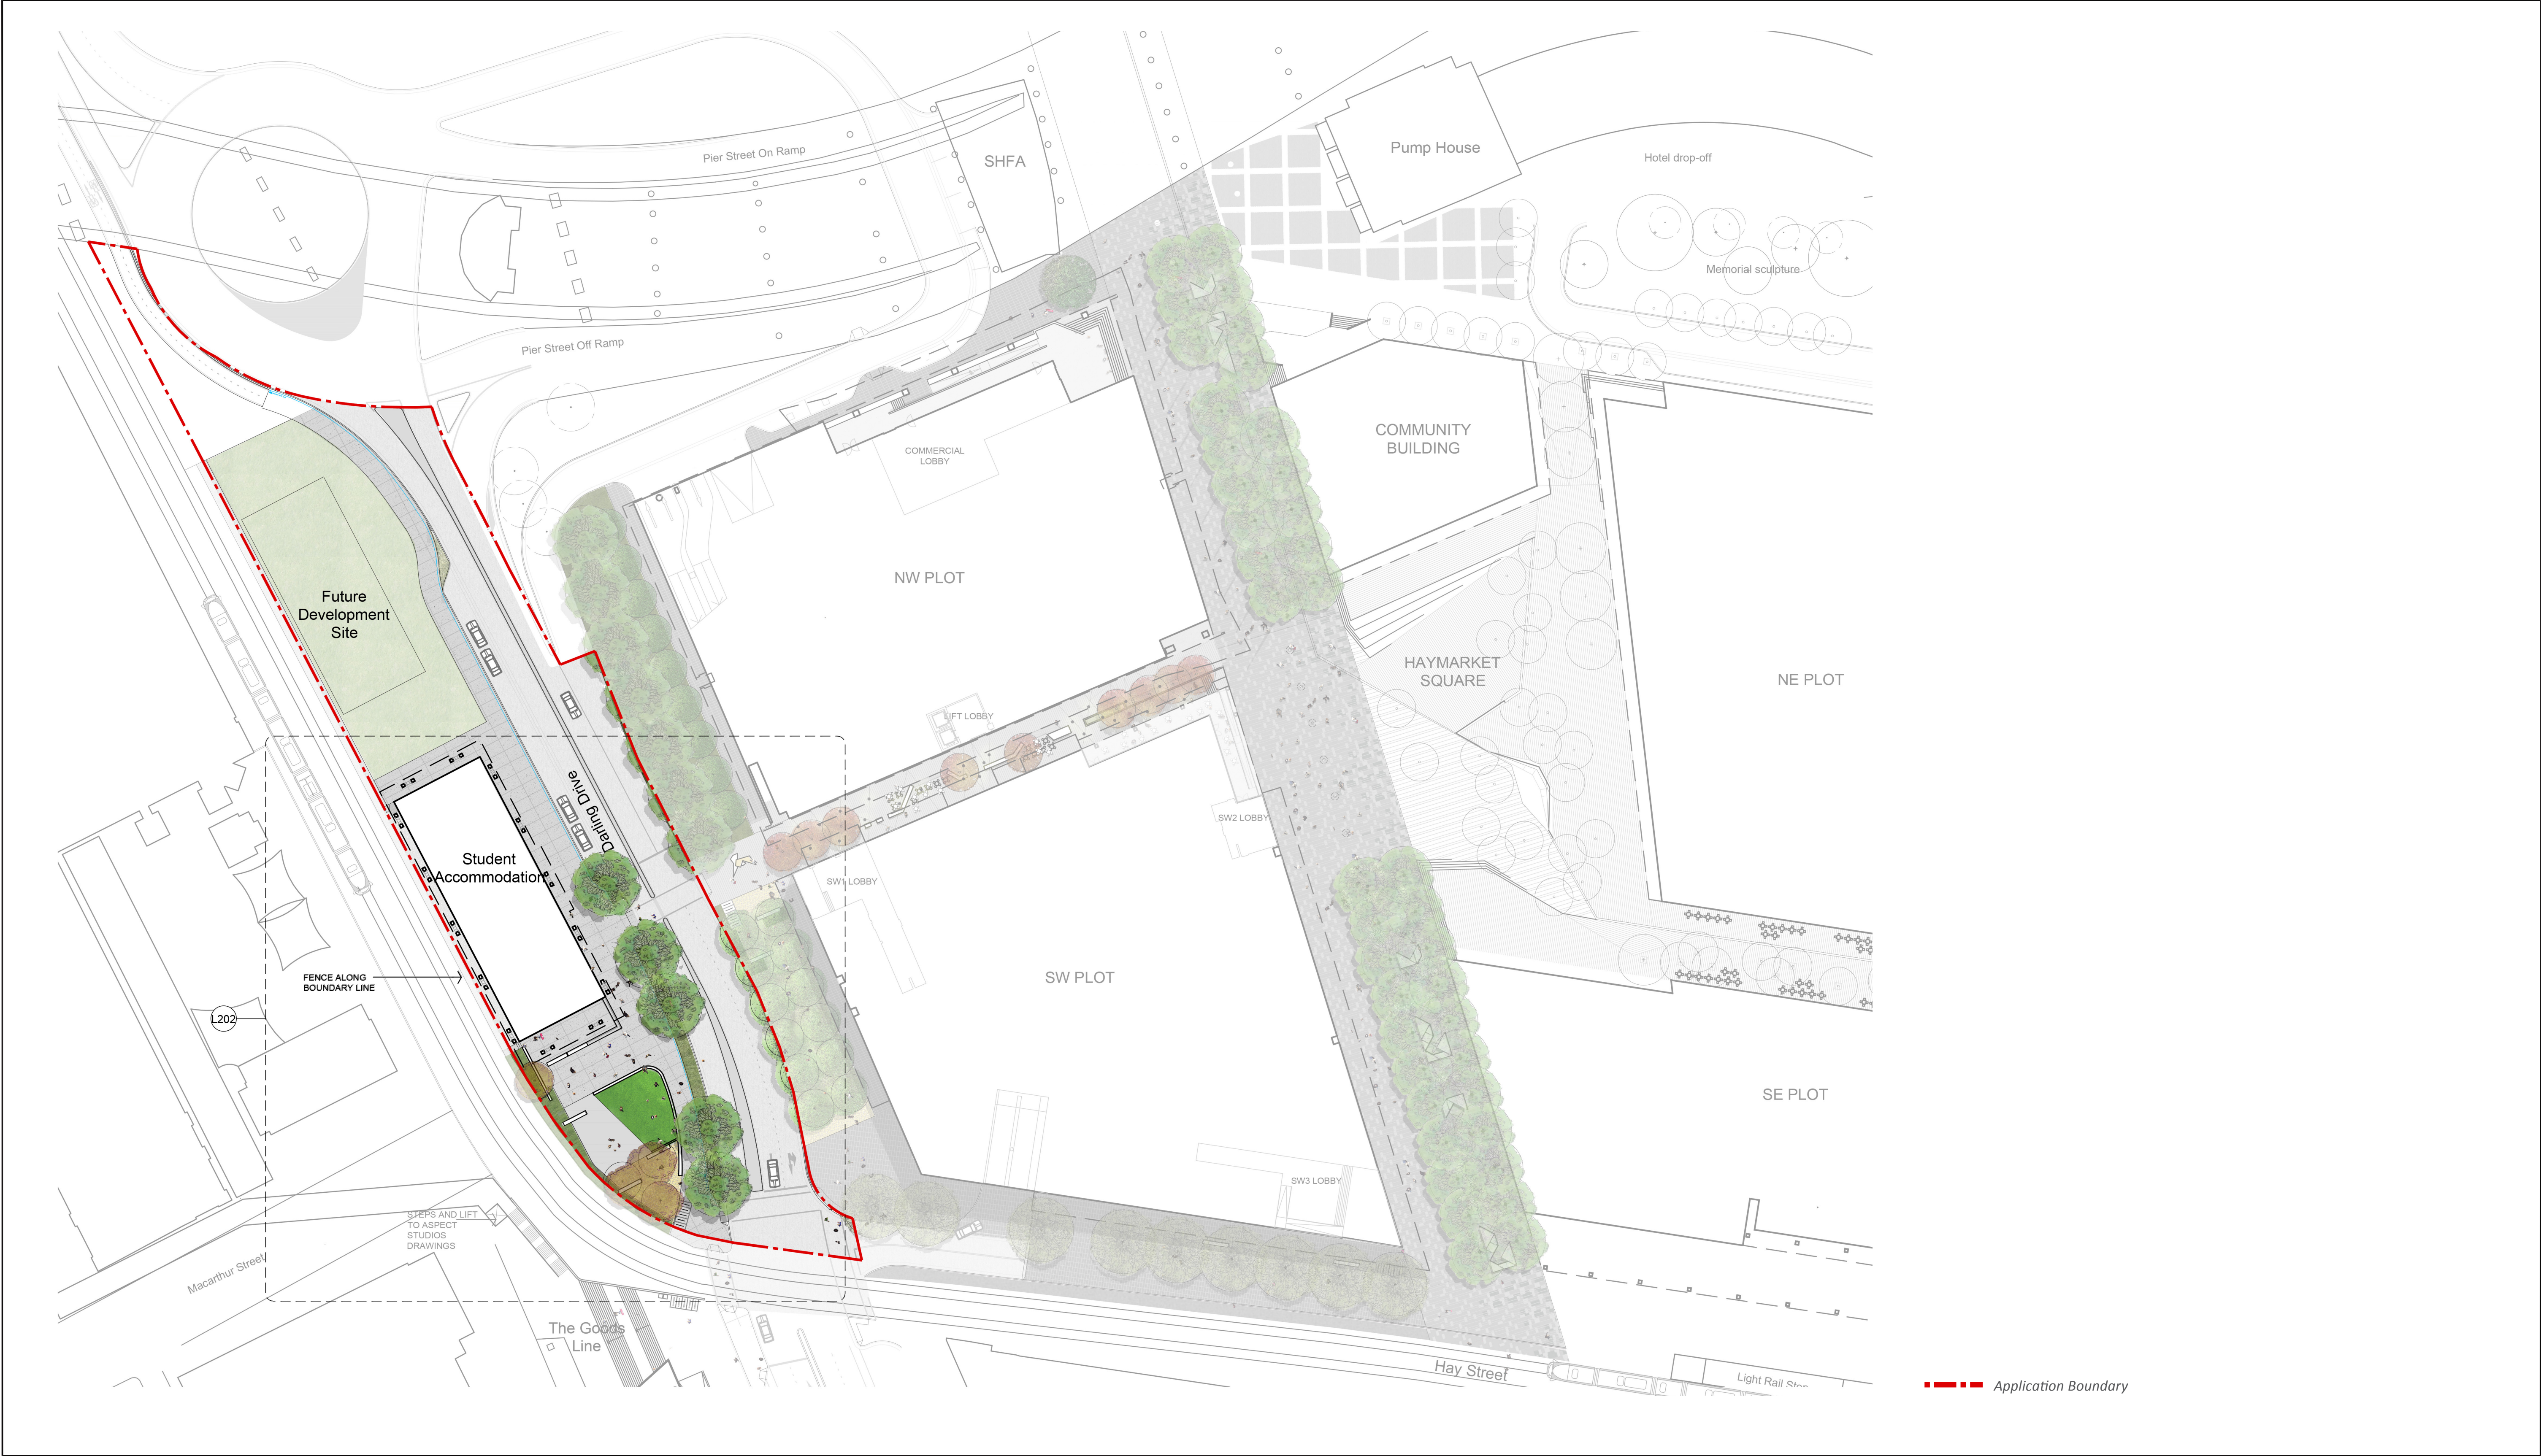

DARLING HARBOUR LIVE

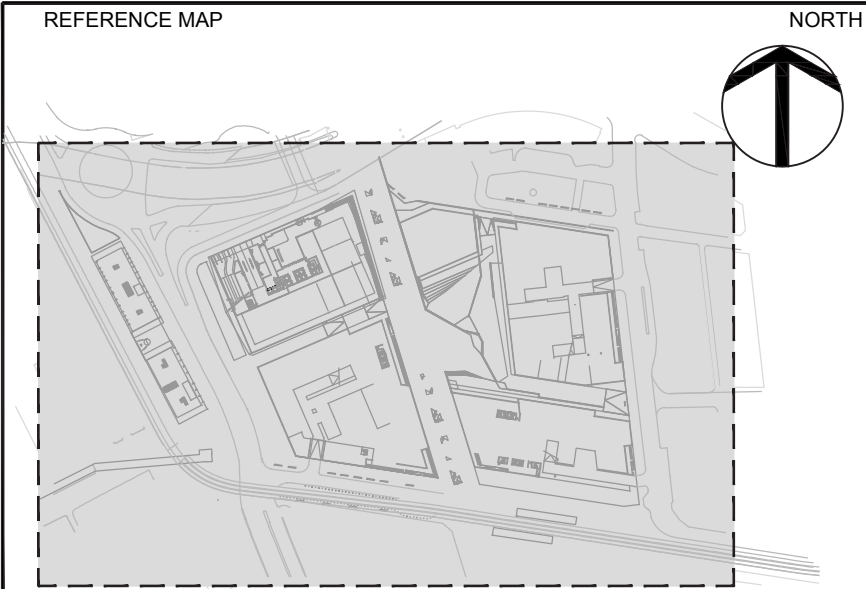

NOTES

1. DO NOT SCALE DRAWINGS. WRITTEN DIMENSIONS GOVERN.
2. ALL DIMENSIONS ARE IN MILLIMETRES UNLESS NOTED OTHERWISE.
3. ALL DIMENSIONS SHALL BE VERIFIED ON SITE BEFORE PROCEEDING WITH THE WORK. HASSELL SHALL BE NOTIFIED IN WRITING OF ANY DISCREPANCIES.
4. THESE PLANS ARE TO BE READ IN CONJUNCTION WITH ARCHITECTURAL AND ENGINEERING DRAWINGS.
5. ALL LEVELS ARE INDICATIVE ONLY BASED ON COMPOSITE SURVEY DATA PROVIDED BY LEND LEASE AND NOT TO BE RELIED UPON FOR COSTING OR CONSTRUCTION PURPOSES

© COPYRIGHT OF THIS DRAWING IS VESTED IN HASSELL. LTD.
2013 HASSELL. LTD.

THIS DRAWING IS AN UNCONTROLLED COPY. UNLESS NOTED OTHERWISE.

0 10 20 40m

REV	DESCRIPTION	DATE
F	Issue for Development Application	07.06.13
E	Issue for Development Application	22.05.13
D	Issue for Development Application	15.05.13
C	Issue for Development Application	10.05.13
B	Issue for Development Application	26.04.13
A	Draft Issue For Review	19.04.13

CLIENT

LEND LEASE
LEND LEASE DEVELOPMENT PTY LTD
LEVEL 4, THE BOND, 30 HICKSON RD
MILLERS POINT, NSW 2000

CONSULTANTS

Hyder
CIVIL / TRAFFIC SERVICES
5/141 WALKER ST, NORTH SYDNEY
NSW 2060

AJ+C
ARCHITECTURAL SERVICES
79 MYRTLE ST, CHIPPENDALE
NSW 2008

LANDSCAPE ARCHITECT- PRINCIPAL DESIGN CONSULTANT

HASSELL LIMITED ACN 007 711 435
LEVEL 2 PIER 8/9 23 HICKSON ROAD
SYDNEY NSW 2000 AUSTRALIA
SYDNEY@HASSELLSTUDIO.COM
T 61 2 9101 2000

HASSELL

PROJECT

**SICEEP
DARLING HARBOUR
HAYMARKET-WEST PLOT**

DRAWING TITLE				
SCOPE OF WORKS PLAN				
STATUS				
DEVELOPMENT APPLICATION				
SCALE @ A1	DRAWN	CO-ORD	REVIEWED	APPROVED
1:500	JC	VS	VS	AB
PROJECT NUMBER	DRAWING NUMBER		REV	
005198	L201		F	