
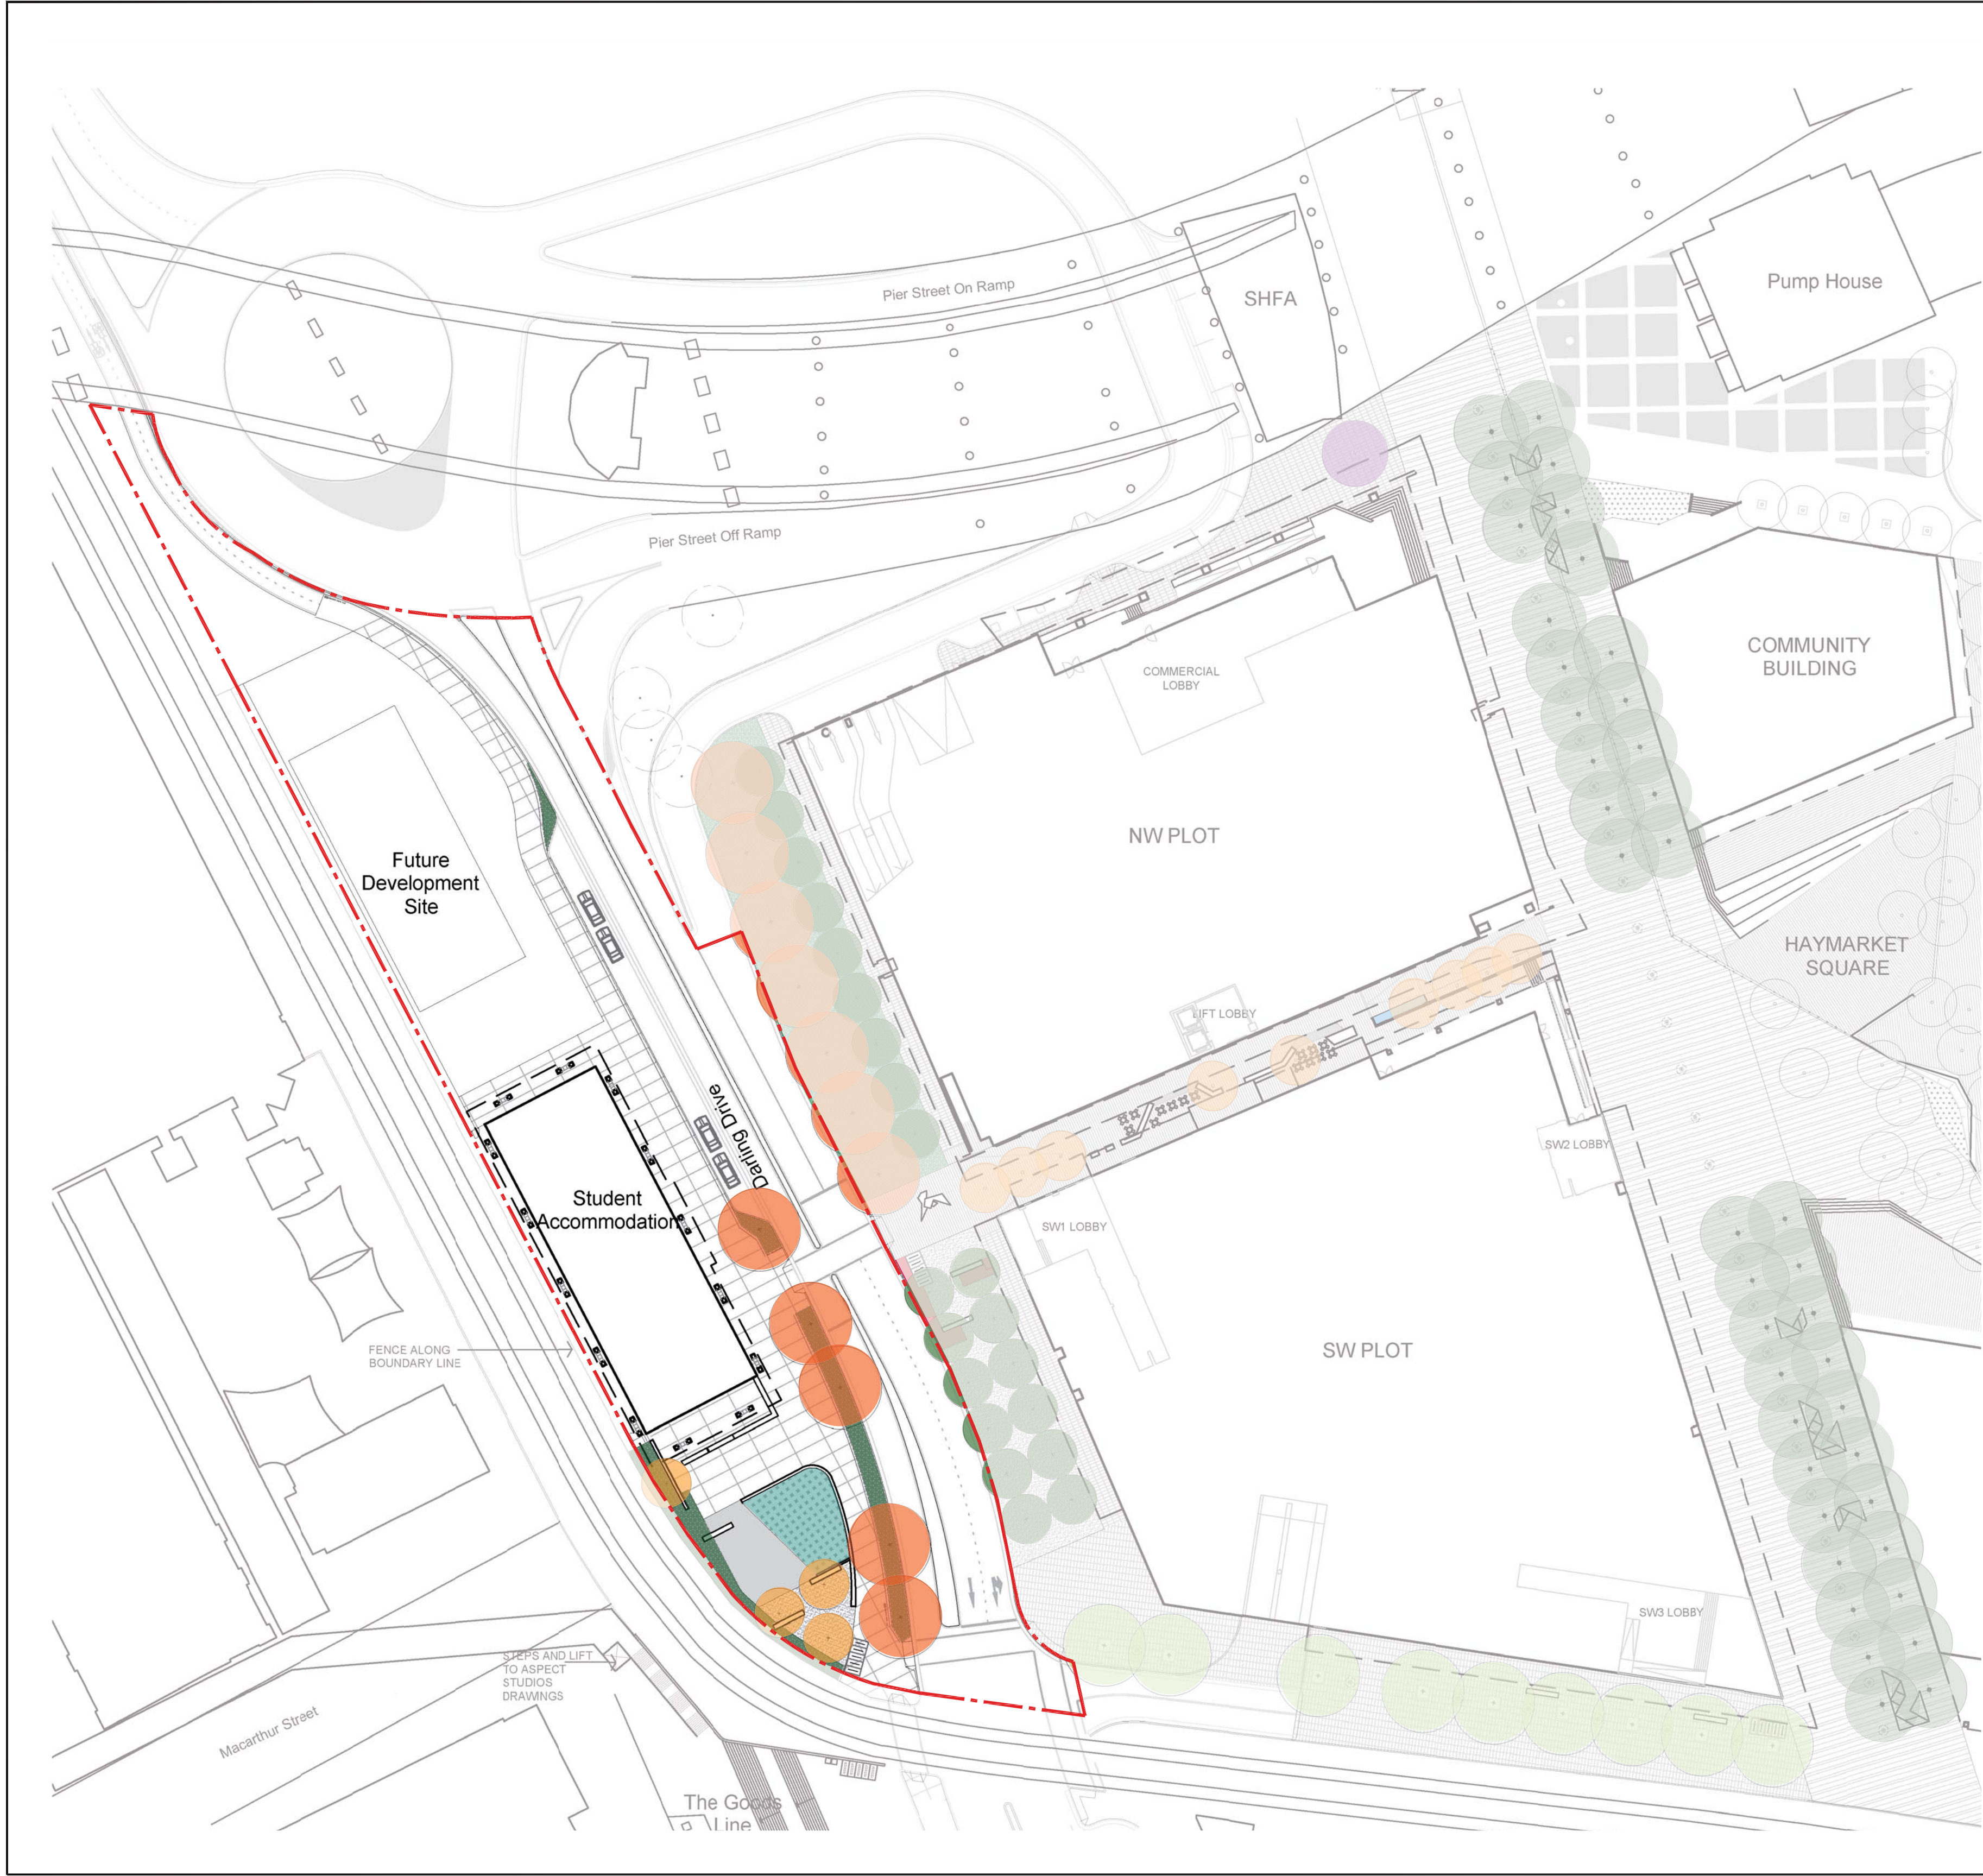


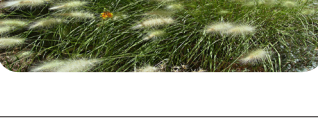

TREES

MACARTHUR PLACE									
	<table><tr><td>Species</td><td>Acer 'Sango Kaku'</td></tr><tr><td>Common Name</td><td>Coral bark Japanese Maple</td></tr><tr><td>Size at maturity</td><td>Height: 6-8m Width: 4m</td></tr><tr><td>Pot size at planting</td><td>400L</td></tr></table>	Species	Acer 'Sango Kaku'	Common Name	Coral bark Japanese Maple	Size at maturity	Height: 6-8m Width: 4m	Pot size at planting	400L
Species	Acer 'Sango Kaku'								
Common Name	Coral bark Japanese Maple								
Size at maturity	Height: 6-8m Width: 4m								
Pot size at planting	400L								
DARLING DRIVE									
	<table><tr><td>Species</td><td>Flindersia australis</td></tr><tr><td>Common Name</td><td>Crows Ash</td></tr><tr><td>Size at maturity</td><td>Height: 20+1m Width: 8-10m</td></tr><tr><td>Pot size at planting</td><td>400L</td></tr></table>	Species	Flindersia australis	Common Name	Crows Ash	Size at maturity	Height: 20+1m Width: 8-10m	Pot size at planting	400L
Species	Flindersia australis								
Common Name	Crows Ash								
Size at maturity	Height: 20+1m Width: 8-10m								
Pot size at planting	400L								

PLANTING

MACARTHUR PLACE									
	<table><tr><td>Species</td><td>Adenanthos</td></tr><tr><td>Common Name</td><td>Albany Woolly Bush</td></tr><tr><td>Pot size at planting</td><td>5L</td></tr><tr><td>Spacing</td><td>3/sqm</td></tr></table>	Species	Adenanthos	Common Name	Albany Woolly Bush	Pot size at planting	5L	Spacing	3/sqm
Species	Adenanthos								
Common Name	Albany Woolly Bush								
Pot size at planting	5L								
Spacing	3/sqm								
	<table><tr><td>Species</td><td>Dianella revoluta</td></tr><tr><td>Common Name</td><td>Flax-Lily</td></tr><tr><td>Pot size at planting</td><td>200mm</td></tr><tr><td>Spacing</td><td>5/sqm</td></tr></table>	Species	Dianella revoluta	Common Name	Flax-Lily	Pot size at planting	200mm	Spacing	5/sqm
Species	Dianella revoluta								
Common Name	Flax-Lily								
Pot size at planting	200mm								
Spacing	5/sqm								
	<table><tr><td>Species</td><td>Doryanthes excelsa</td></tr><tr><td>Common Name</td><td>Gymea Lily</td></tr><tr><td>Pot size at planting</td><td>5L</td></tr><tr><td>Spacing</td><td>1/sqm</td></tr></table>	Species	Doryanthes excelsa	Common Name	Gymea Lily	Pot size at planting	5L	Spacing	1/sqm
Species	Doryanthes excelsa								
Common Name	Gymea Lily								
Pot size at planting	5L								
Spacing	1/sqm								
	<table><tr><td>Species</td><td>Liriope 'Evergreen Giant'</td></tr><tr><td>Common Name</td><td>Turf Lily</td></tr><tr><td>Pot size at planting</td><td>200mm</td></tr><tr><td>Spacing</td><td>4/sqm</td></tr></table>	Species	Liriope 'Evergreen Giant'	Common Name	Turf Lily	Pot size at planting	200mm	Spacing	4/sqm
Species	Liriope 'Evergreen Giant'								
Common Name	Turf Lily								
Pot size at planting	200mm								
Spacing	4/sqm								
	<table><tr><td>Species</td><td>Lomandra tanika</td></tr><tr><td>Common Name</td><td>Lomandra</td></tr><tr><td>Pot size at planting</td><td>200mm</td></tr><tr><td>Spacing</td><td>4/sqm</td></tr></table>	Species	Lomandra tanika	Common Name	Lomandra	Pot size at planting	200mm	Spacing	4/sqm
Species	Lomandra tanika								
Common Name	Lomandra								
Pot size at planting	200mm								
Spacing	4/sqm								
	<table><tr><td>Species</td><td>Pennisetum 'Nafray'</td></tr><tr><td>Common Name</td><td>Swamp foxtail</td></tr><tr><td>Pot size at planting</td><td>200mm</td></tr><tr><td>Spacing</td><td>4/sqm</td></tr></table>	Species	Pennisetum 'Nafray'	Common Name	Swamp foxtail	Pot size at planting	200mm	Spacing	4/sqm
Species	Pennisetum 'Nafray'								
Common Name	Swamp foxtail								
Pot size at planting	200mm								
Spacing	4/sqm								

GRASS


	<table><tr><td>Species</td><td>Buffalo 'Sapphire'</td></tr><tr><td>Common Name</td><td>Soft leaved Buffalo</td></tr></table>	Species	Buffalo 'Sapphire'	Common Name	Soft leaved Buffalo
Species	Buffalo 'Sapphire'				
Common Name	Soft leaved Buffalo				

DARLING HARBOUR LIVE

REFERENCE MAP



NORTH

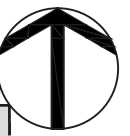

NOTES

1. DO NOT SCALE DRAWINGS. WRITTEN DIMENSIONS GOVERN.

2. ALL DIMENSIONS ARE IN MILLIMETRES UNLESS NOTED OTHERWISE.

3. ALL DIMENSIONS SHALL BE VERIFIED ON SITE BEFORE PROCEEDING WITH THE WORK. HASSELL SHALL BE NOTIFIED IN WRITING OF ANY DISCREPANCIES.

4. THESE PLANS ARE TO BE READ IN CONJUNCTION WITH ARCHITECTURAL AND ENGINEERING DRAWINGS.

5. ALL LEVELS ARE INDICATIVE ONLY BASED ON COMPOSITE SURVEY DATA PROVIDED BY LEND LEASE AND NOT TO BE RELIED UPON FOR COSTING OR CONSTRUCTION PURPOSES.

© COPYRIGHT OF THIS DRAWING IS VESTED IN HASSELL. LTD.

2013 HASSELL. LTD.

THIS DRAWING IS AN UNCONTROLLED COPY. UNLESS NOTED OTHERWISE.



REV	DESCRIPTION	DATE
F	Issue for Development Application	07.06.13
E	Issue for Development Application	22.05.13
D	Issue for Development Application	15.05.13
C	Issue for Development Application	10.05.13
B	Issue for Development Application	26.04.13
A	Draft Issue For Review	19.04.13

CLIENT

Lend Lease

LEND LEASE DEVELOPMENT PTY LTD
LEVEL 4, THE BOND, 30 HICKSON RD
MILLERS POINT, NSW 2000

CONSULTANTS

Hyder

CIVIL / TRAFFIC SERVICES
5/141 WALKER ST, NORTH SYDNEY
NSW 2060

AJ+C
ARCHITECTURAL SERVICES
79 MYRTLE ST, CHIPPENDALE
NSW 2008

LANDSCAPE ARCHITECT- PRINCIPAL DESIGN CONSULTANT

HASSELL LIMITED ACN 007 711 435
LEVEL 2 PIER 8/9 23 HICKSON ROAD
SYDNEY NSW 2000 AUSTRALIA
SYDNEY@HASSELLSTUDIO.COM
T 61 2 9101 2000

HASSELL

PROJECT

SICEEP
DARLING HARBOUR
HAYMARKET-WEST PLOT

DRAWING TITLE


PLANTING PLAN

STATUS

DEVELOPMENT APPLICATION

SCALE @ A1	DRAWN	CO-ORD	REVIEWED	APPROVED
1:500	JC	VS	VS	AB

PROJECT NUMBER	DRAWING NUMBER	REV
005198	L211	F

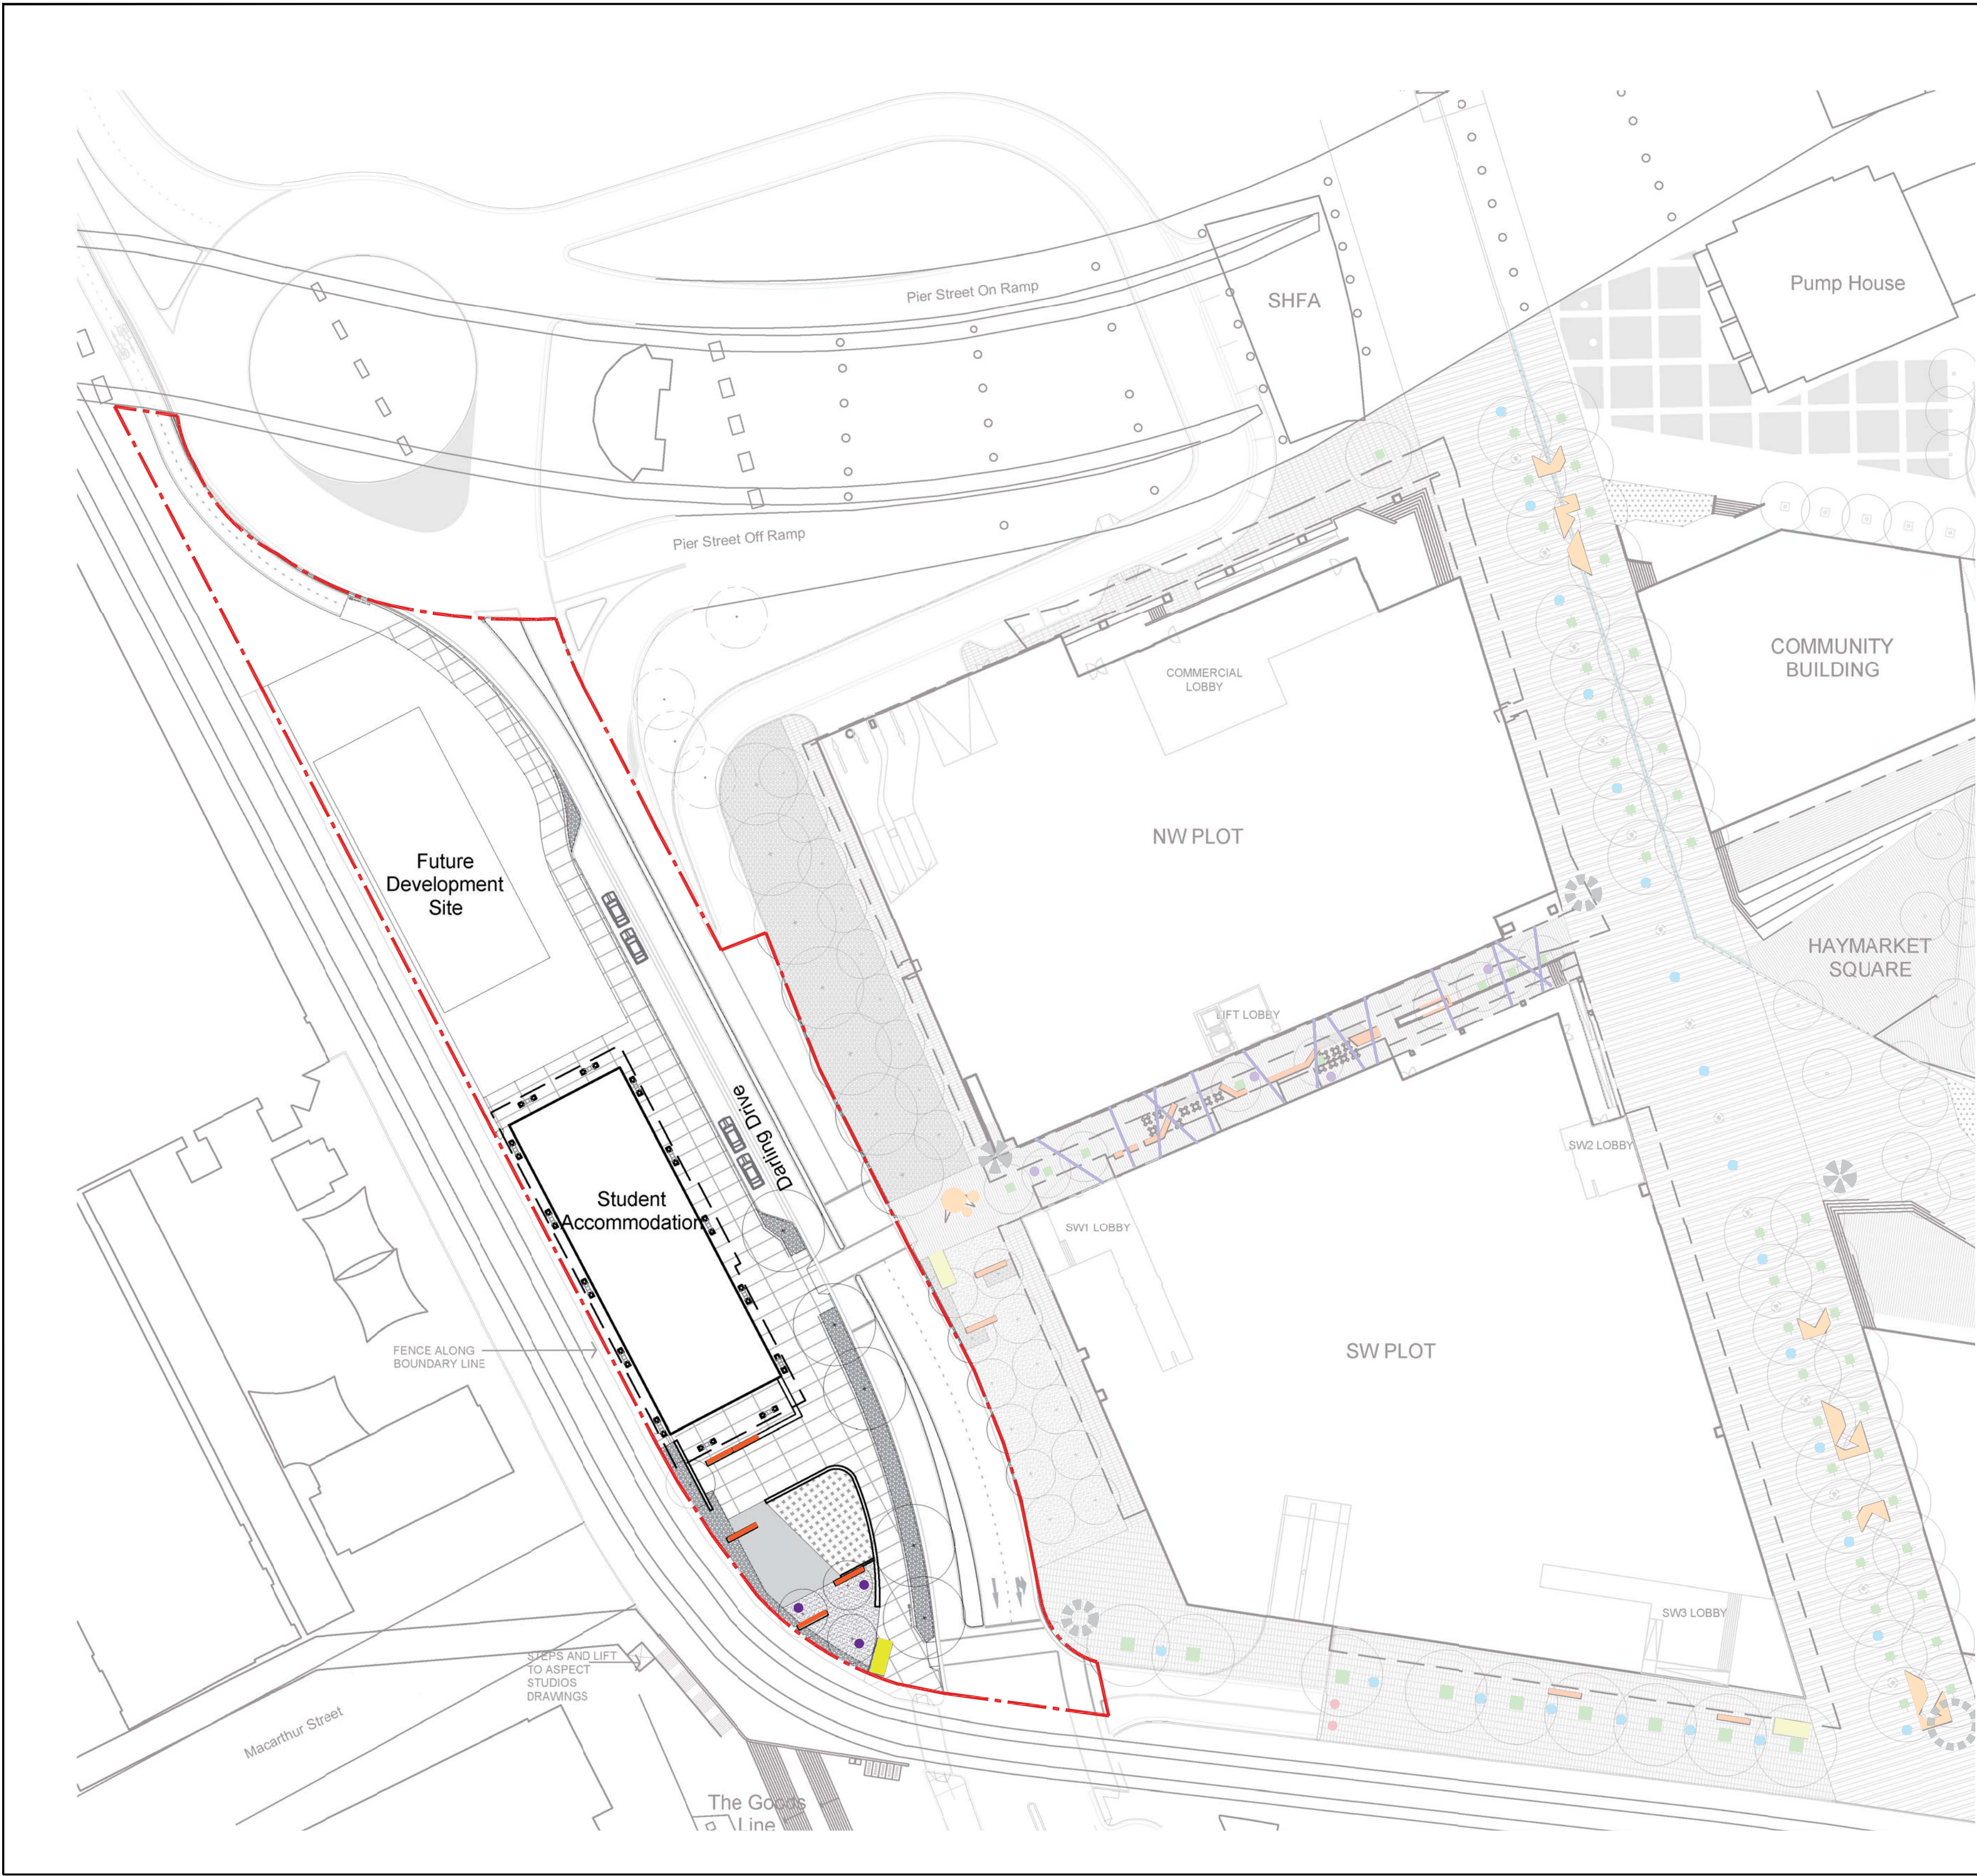

FURNITURE

SEATING WALL _ Darling Drive & Macarthur Place



Material	Precast concrete
Size	Max 950mm high, 450mm wide
Finish	Class 2 finish concrete
Colour	Off grey
Sub base	Engineers specification
Joints	Engineers specification

BIKE RACK



Material	Stainless steel CHS
Location	Site wide
Size	Refer CoS detail *
Finish	Grade 316
Colour	Stainless steel
Fixing	Refer CoS detail *

DRINKING FOUNTAIN



Material	Stainless steel
Location	Site wide as required
Size	Refer CoS detail *
Finish	Grade 316
Colour	Stainless steel
Fixing	Refer CoS detail *

BOLLARD ((Fixed/removable)




Material	Stainless steel
Location	Site wide as required
Size	Min 1000mm high
Finish	Grade 316
Colour	Stainless steel
Fixing	Refer CoS detail *

* City of Sydney, Draft Sydney Streets Design Code, 2006
& City of Sydney, Interim Sydney Streets Design Code, November 2010.
Indicative only; Subject to further stakeholder consultation and resolution.

LIGHTING

IN GROUND UPLIGHTING

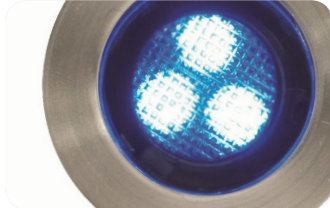


Material	Stainless steel LED
Location	Site wide
Size	Varies, Type dependent
Fixing	Manufacturers specification

DARLING HARBOUR LIVE

REFERENCE MAP



NORTH

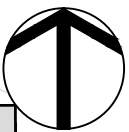

NOTES

- DO NOT SCALE DRAWINGS. WRITTEN DIMENSIONS GOVERN.
- ALL DIMENSIONS ARE IN MILLIMETRES UNLESS NOTED OTHERWISE.
- ALL DIMENSIONS SHALL BE VERIFIED ON SITE BEFORE PROCEEDING WITH THE WORK. HASSELL SHALL BE NOTIFIED IN WRITING OF ANY DISCREPANCIES.
- THESE PLANS ARE TO BE READ IN CONJUNCTION WITH ARCHITECTURAL AND ENGINEERING DRAWINGS.
- ALL LEVELS ARE INDICATIVE ONLY BASED ON COMPOSITE SURVEY DATA PROVIDED BY LEND LEASE AND NOT TO BE RELIED UPON FOR COSTING OR CONSTRUCTION PURPOSES

© COPYRIGHT OF THIS DRAWING IS VESTED IN HASSELL. LTD.
2013 HASSELL. LTD.

THIS DRAWING IS AN UNCONTROLLED COPY. UNLESS NOTED OTHERWISE.



REV	DESCRIPTION	DATE
F	Issue for Development Application	07.06.13
E	Issue for Development Application	22.05.13
D	Issue for Development Application	15.05.13
C	Issue for Development Application	10.05.13
B	Issue for Development Application	26.04.13
A	Draft Issue For Review	19.04.13

CLIENT



LEND LEASE DEVELOPMENT PTY LTD
LEVEL 4, THE BOND, 30 HICKSON RD
MILLERS POINT, NSW 2000

CONSULTANTS



CIVIL / TRAFFIC SERVICES
5/141 WALKER ST, NORTH SYDNEY
NSW 2060



ARCHITECTURAL SERVICES
79 MYRTLE ST, CHIPPENDALE
NSW 2008

LANDSCAPE ARCHITECT- PRINCIPAL DESIGN CONSULTANT

HASSELL LIMITED ACN 007 711 435
LEVEL 2 PIER 8/9 23 HICKSON ROAD
SYDNEY NSW 2000 AUSTRALIA
SYDNEY@HASSELLSTUDIO.COM
T 61 2 9101 2000

HASSELL

PROJECT

SICEEP
DARLING HARBOUR
HAYMARKET-WEST PLOT

DRAWING TITLE

URBAN ELEMENTS PLAN

STATUS

DEVELOPMENT APPLICATION

SCALE @ A1	DRAWN	CO-ORD	REVIEWED	APPROVED
1:500	JC	VS	VS	AB
PROJECT NUMBER	DRAWING NUMBER	REV		
005198	L212	F		