


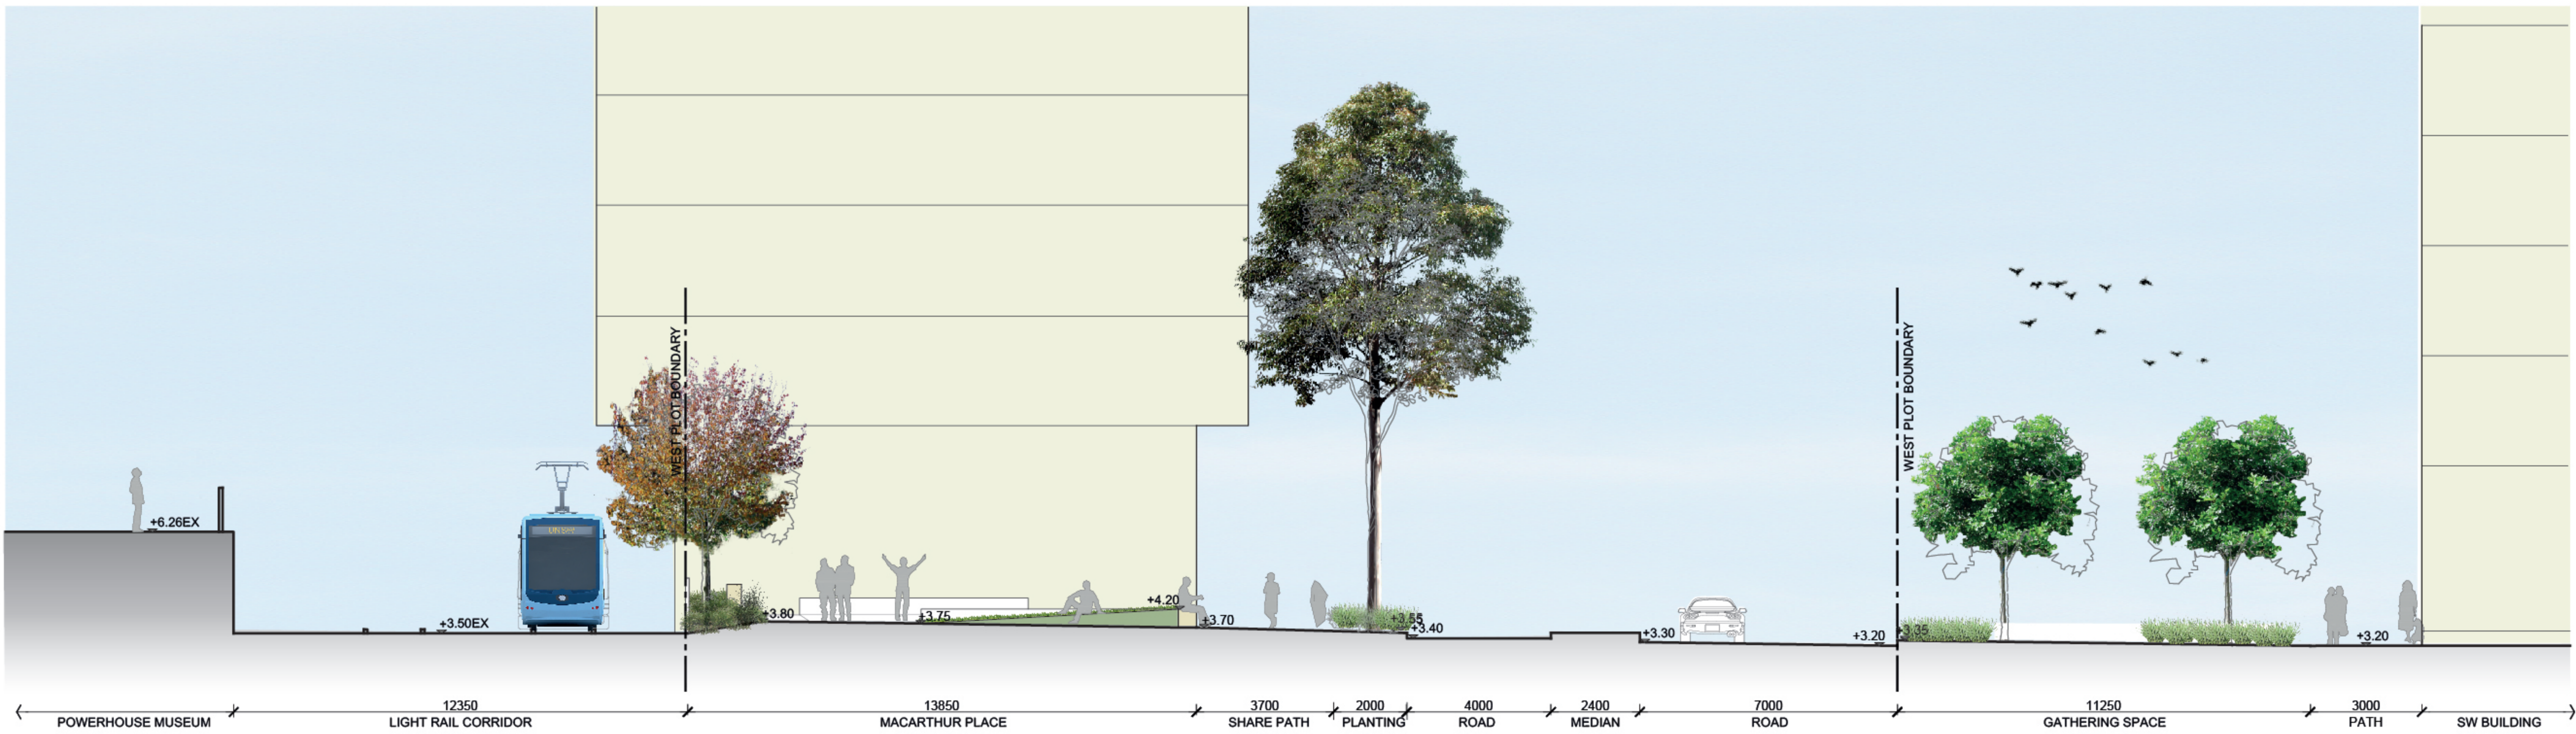

1 SECTIONAL ELEVATION: MACARTHUR PLACE-DARLING DRIVE
1:100@A1



2 SECTIONAL ELEVATION: MACARTHUR PLACE
1:100@A1

DARLING HARBOUR LIVE

REFERENCE MAP	NOTES - DO NOT SCALE DRAWINGS. WRITTEN DIMENSIONS GOVERN. - ALL DIMENSIONS ARE IN MILLIMETRES UNLESS NOTED OTHERWISE. - ALL DIMENSIONS SHALL BE VERIFIED ON SITE BEFORE PROCEEDING WITH THE WORK. HASSELL SHALL BE NOTIFIED IN WRITING OF ANY DISCREPANCIES. - THESE PLANS ARE TO BE READ IN CONJUNCTION WITH ARCHITECTURAL AND ENGINEERING DRAWINGS. - ALL LEVELS ARE INDICATIVE ONLY BASED ON COMPOSITE SURVEY DATA PROVIDED BY LEND LEASE AND NOT TO BE RELIED UPON FOR COSTING OR CONSTRUCTION PURPOSES © COPYRIGHT OF THIS DRAWING IS VESTED IN HASSELL. LTD. 2013 HASSELL. LTD. THIS DRAWING IS AN UNCONTROLLED COPY. UNLESS NOTED OTHERWISE.	<table><thead><tr><th>REV</th><th>DESCRIPTION</th><th>DATE</th></tr></thead><tbody><tr><td>F</td><td>Issue for Development Application</td><td>07.06.13</td></tr><tr><td>E</td><td>Issue for Development Application</td><td>22.05.13</td></tr><tr><td>D</td><td>Issue for Development Application</td><td>15.05.13</td></tr><tr><td>C</td><td>Issue for Development Application</td><td>10.05.13</td></tr><tr><td>B</td><td>Issue for Development Application</td><td>26.04.13</td></tr><tr><td>A</td><td>Draft Issue For Review</td><td>19.04.13</td></tr></tbody></table>	REV	DESCRIPTION	DATE	F	Issue for Development Application	07.06.13	E	Issue for Development Application	22.05.13	D	Issue for Development Application	15.05.13	C	Issue for Development Application	10.05.13	B	Issue for Development Application	26.04.13	A	Draft Issue For Review	19.04.13	CLIENT Lend Lease LEND LEASE DEVELOPMENT PTY LTD LEVEL 4, THE BOND, 30 HICKSON RD MILLERS POINT, NSW 2000 CONSULTANTS Hyder CIVIL / TRAFFIC SERVICES 5/141 WALKER ST, NORTH SYDNEY NSW 2060 AJ+C ARCHITECTURAL SERVICES 79 MYRTLE ST, CHIPPENDALE NSW 2008	LANDSCAPE ARCHITECT- PRINCIPAL DESIGN CONSULTANT HASSELL LIMITED ACN 007 711 435 LEVEL 2 PIER 8/9 23 HICKSON ROAD SYDNEY NSW 2000 AUSTRALIA SYDNEY@HASSELLSTUDIO.COM T 61 2 9101 2000 HASSELL PROJECT SICEEP DARLING HARBOUR HAYMARKET-WEST PLOT	DRAWING TITLE SECTIONAL ELEVATIONS STATUS DEVELOPMENT APPLICATION <table><thead><tr><th>SCALE @ A1</th><th>DRAWN</th><th>CO-ORD</th><th>REVIEWED</th><th>APPROVED</th></tr></thead><tbody><tr><td>1:100</td><td>JC</td><td>VS</td><td>VS</td><td>AB</td></tr></tbody></table> <table><thead><tr><th>PROJECT NUMBER</th><th>DRAWING NUMBER</th><th>REV</th></tr></thead><tbody><tr><td>005198</td><td>L301</td><td>F</td></tr></tbody></table>	SCALE @ A1	DRAWN	CO-ORD	REVIEWED	APPROVED	1:100	JC	VS	VS	AB	PROJECT NUMBER	DRAWING NUMBER	REV	005198	L301	F
REV	DESCRIPTION	DATE	
F	Issue for Development Application	07.06.13	
E	Issue for Development Application	22.05.13	
D	Issue for Development Application	15.05.13	
C	Issue for Development Application	10.05.13	
B	Issue for Development Application	26.04.13	
A	Draft Issue For Review	19.04.13	
SCALE @ A1	DRAWN	CO-ORD	REVIEWED	APPROVED																																						
1:100	JC	VS	VS	AB																																						
PROJECT NUMBER	DRAWING NUMBER	REV	
005198	L301	F	