


APPENDIX G2

DRAINS MODEL INPUTS & OUTPUTS

Existing Catchment Plans

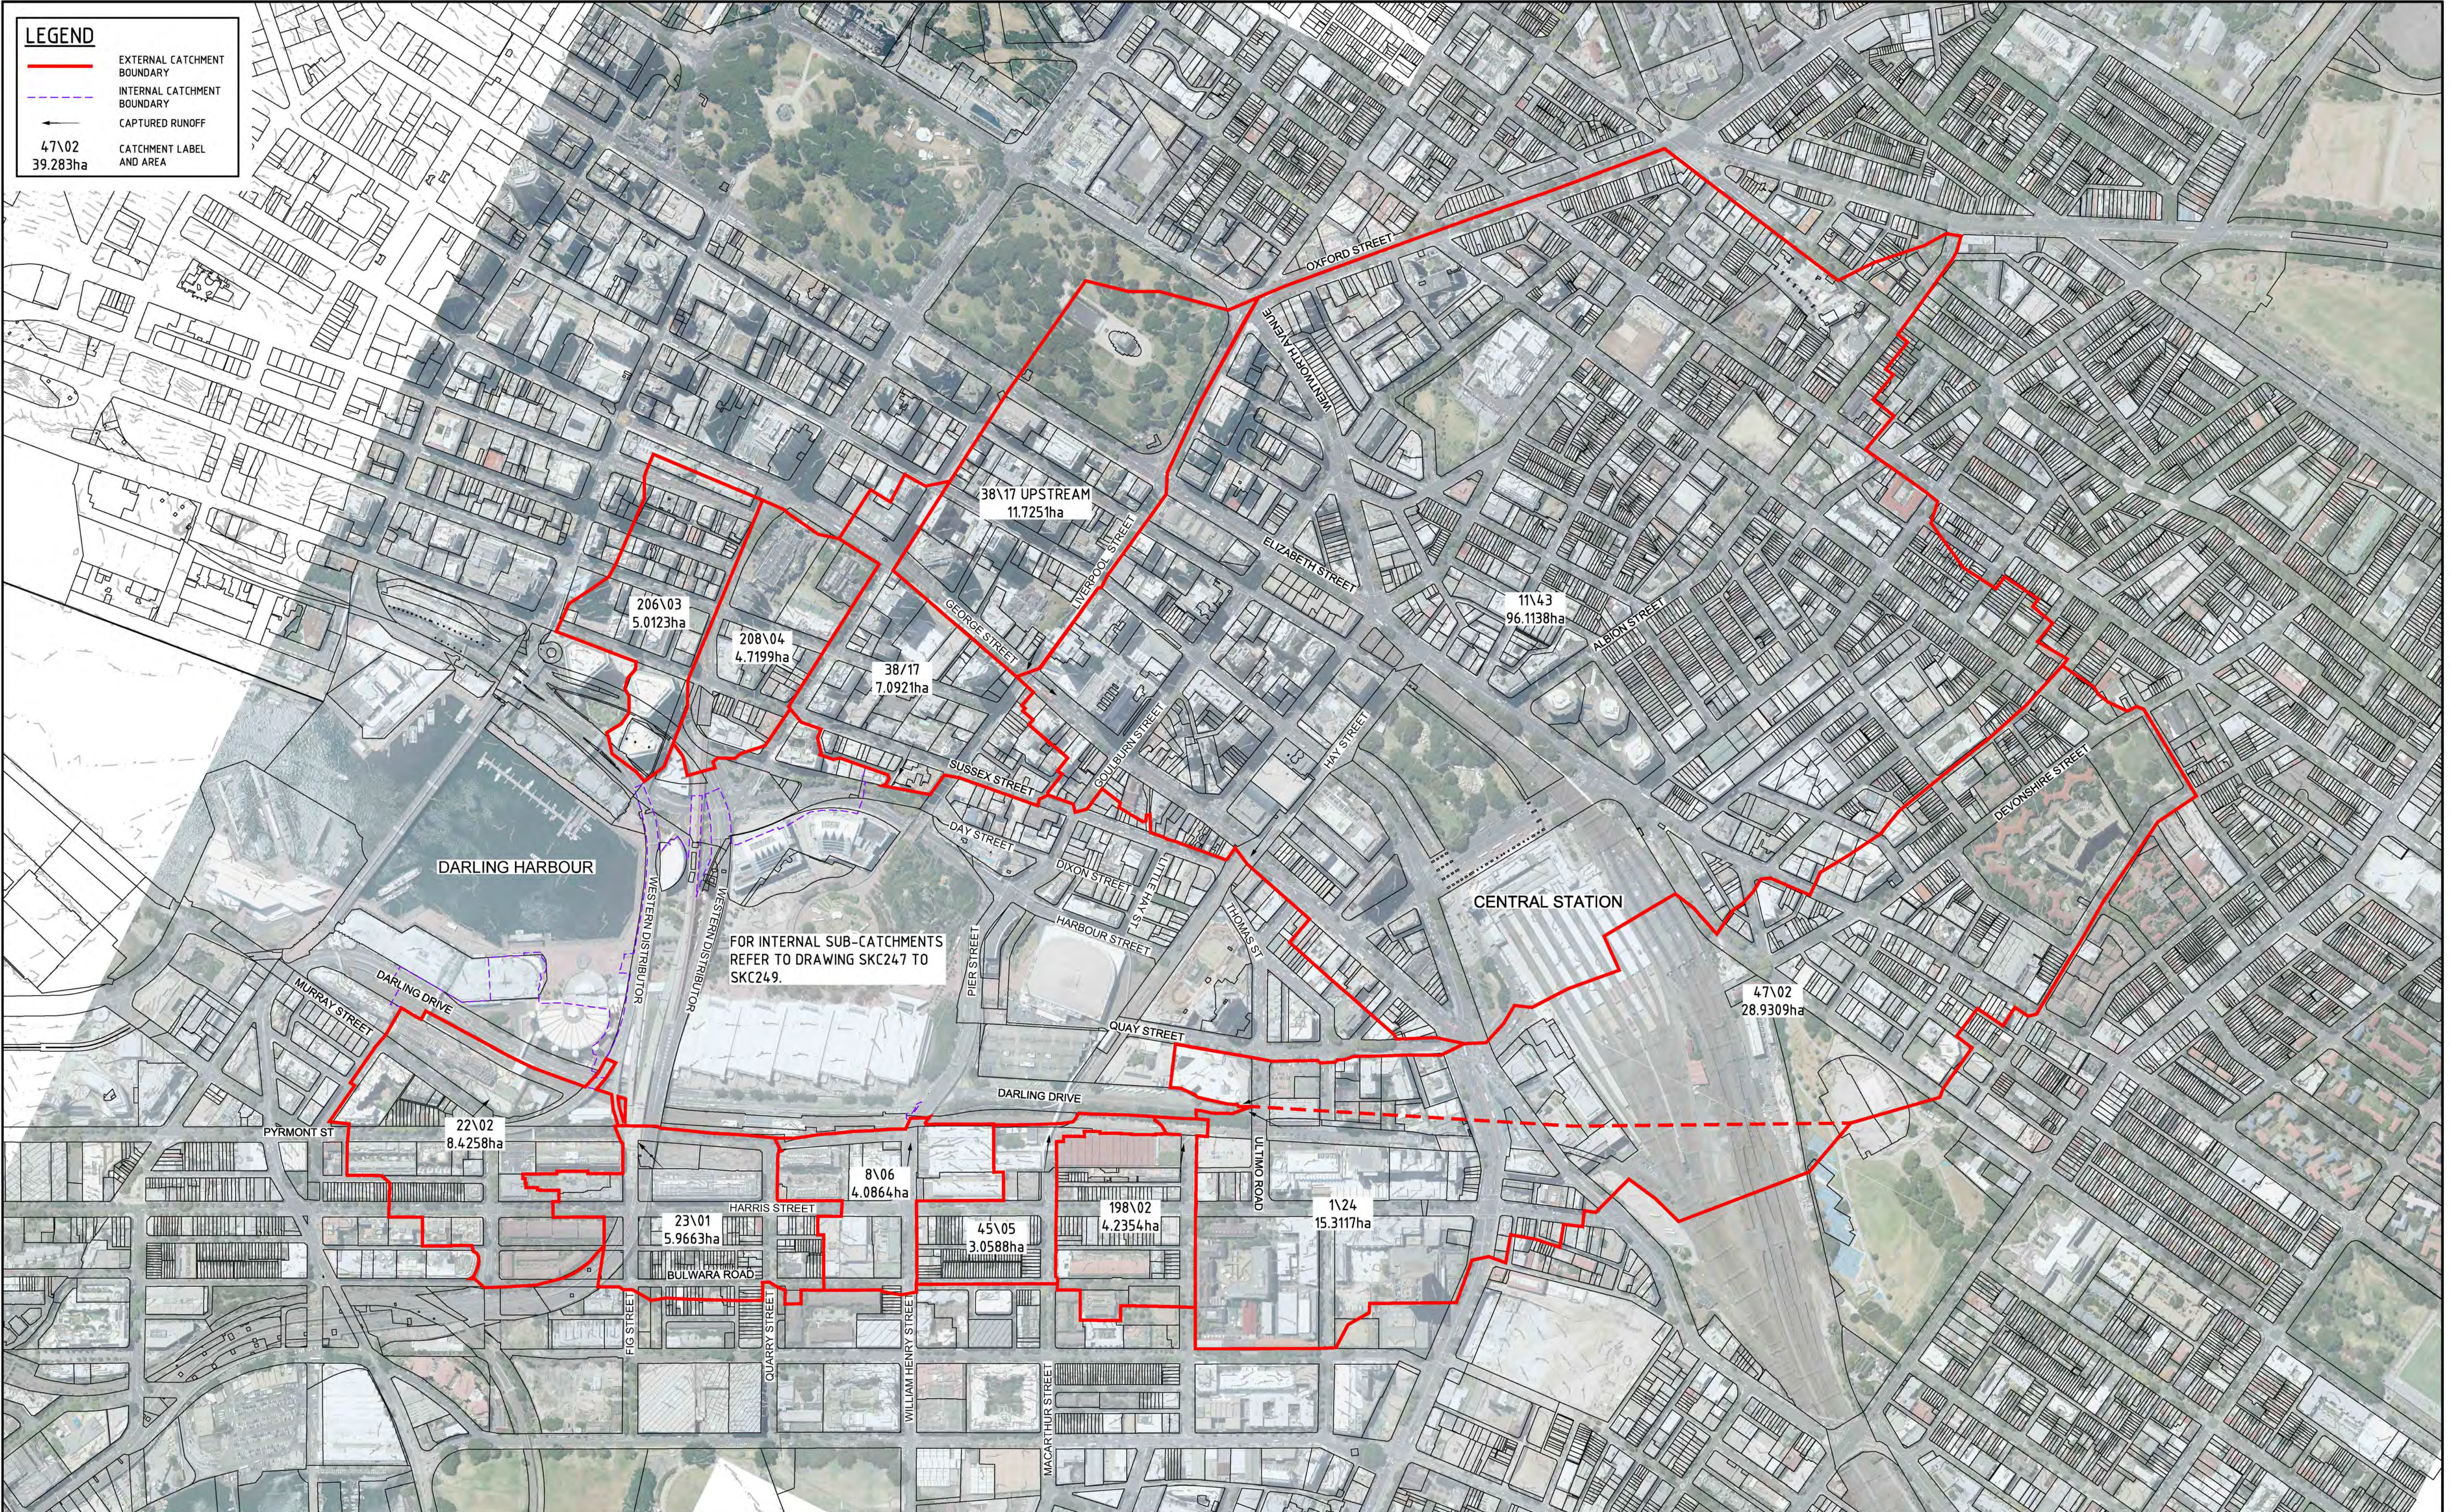


LEGEND

- EXTERNAL CATCHMENT BOUNDARY
- - - INTERNAL CATCHMENT BOUNDARY
- CAPTURED RUNOFF
- 47\02
39.283ha CATCHMENT LABEL AND AREA

FOR INTERNAL SUB-CATCHMENTS REFER TO DRAWING SKC247 TO SKC249.

P1	ISSUE FOR INFORMATION	xx/02/13
Issue	Description	Date

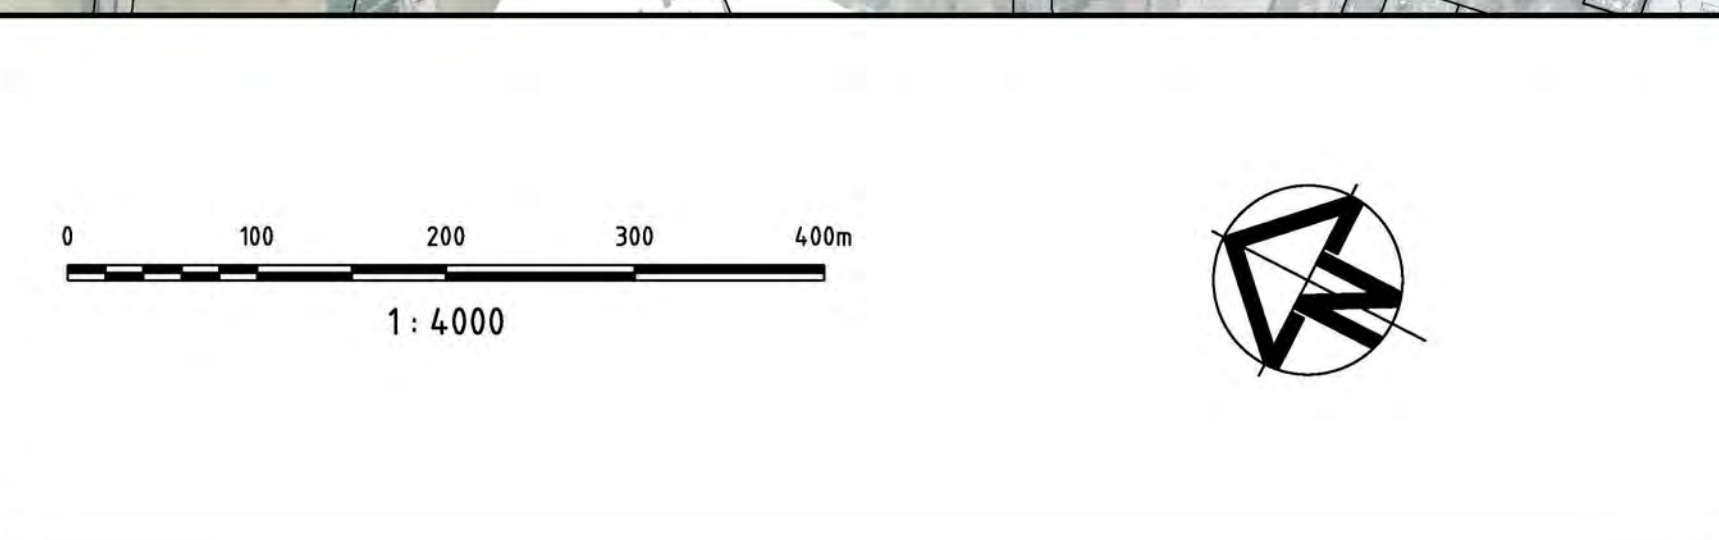

Client

Status	PRELIMINARY NOT TO BE USED FOR CONSTRUCTION	
Scales	1 : 4000	Current Issue Signatures
Original Size	A1	Drawn R.DIESTA
Height Datum	AHD	Designed P.SLOAN
Grid		Checked C.McCLELLAND
Filename:		Approved

Project

SYDNEY INTERNATIONAL CONVENTION, EXHIBITION AND ENTERTAINMENT PRECINCT

Title


EXISTING EXTERNAL CATCHMENT PLAN

HYDER CONSULTING PTY LTD
 ABN 76 104 485 289
 Level 5, 141 Walker St
 North Sydney NSW 2060
 Australia
 Tel: +61 (0)2 8907 9000
 Fax: +61 (0)2 8907 9001
 www.hyderconsulting.com
 © Copyright reserved

Drawing No. SKC246 Project No. AA004399 Issue P1

LEGEND

- EXTERNAL CATCHMENT BOUNDARY
- INTERNAL CATCHMENT BOUNDARY
- STORMWATER MODELLING BOUNDARY
- SICEEP SITE BOUNDARY
- CATCHMENT LABEL
- CAPTURED RUN-OFF

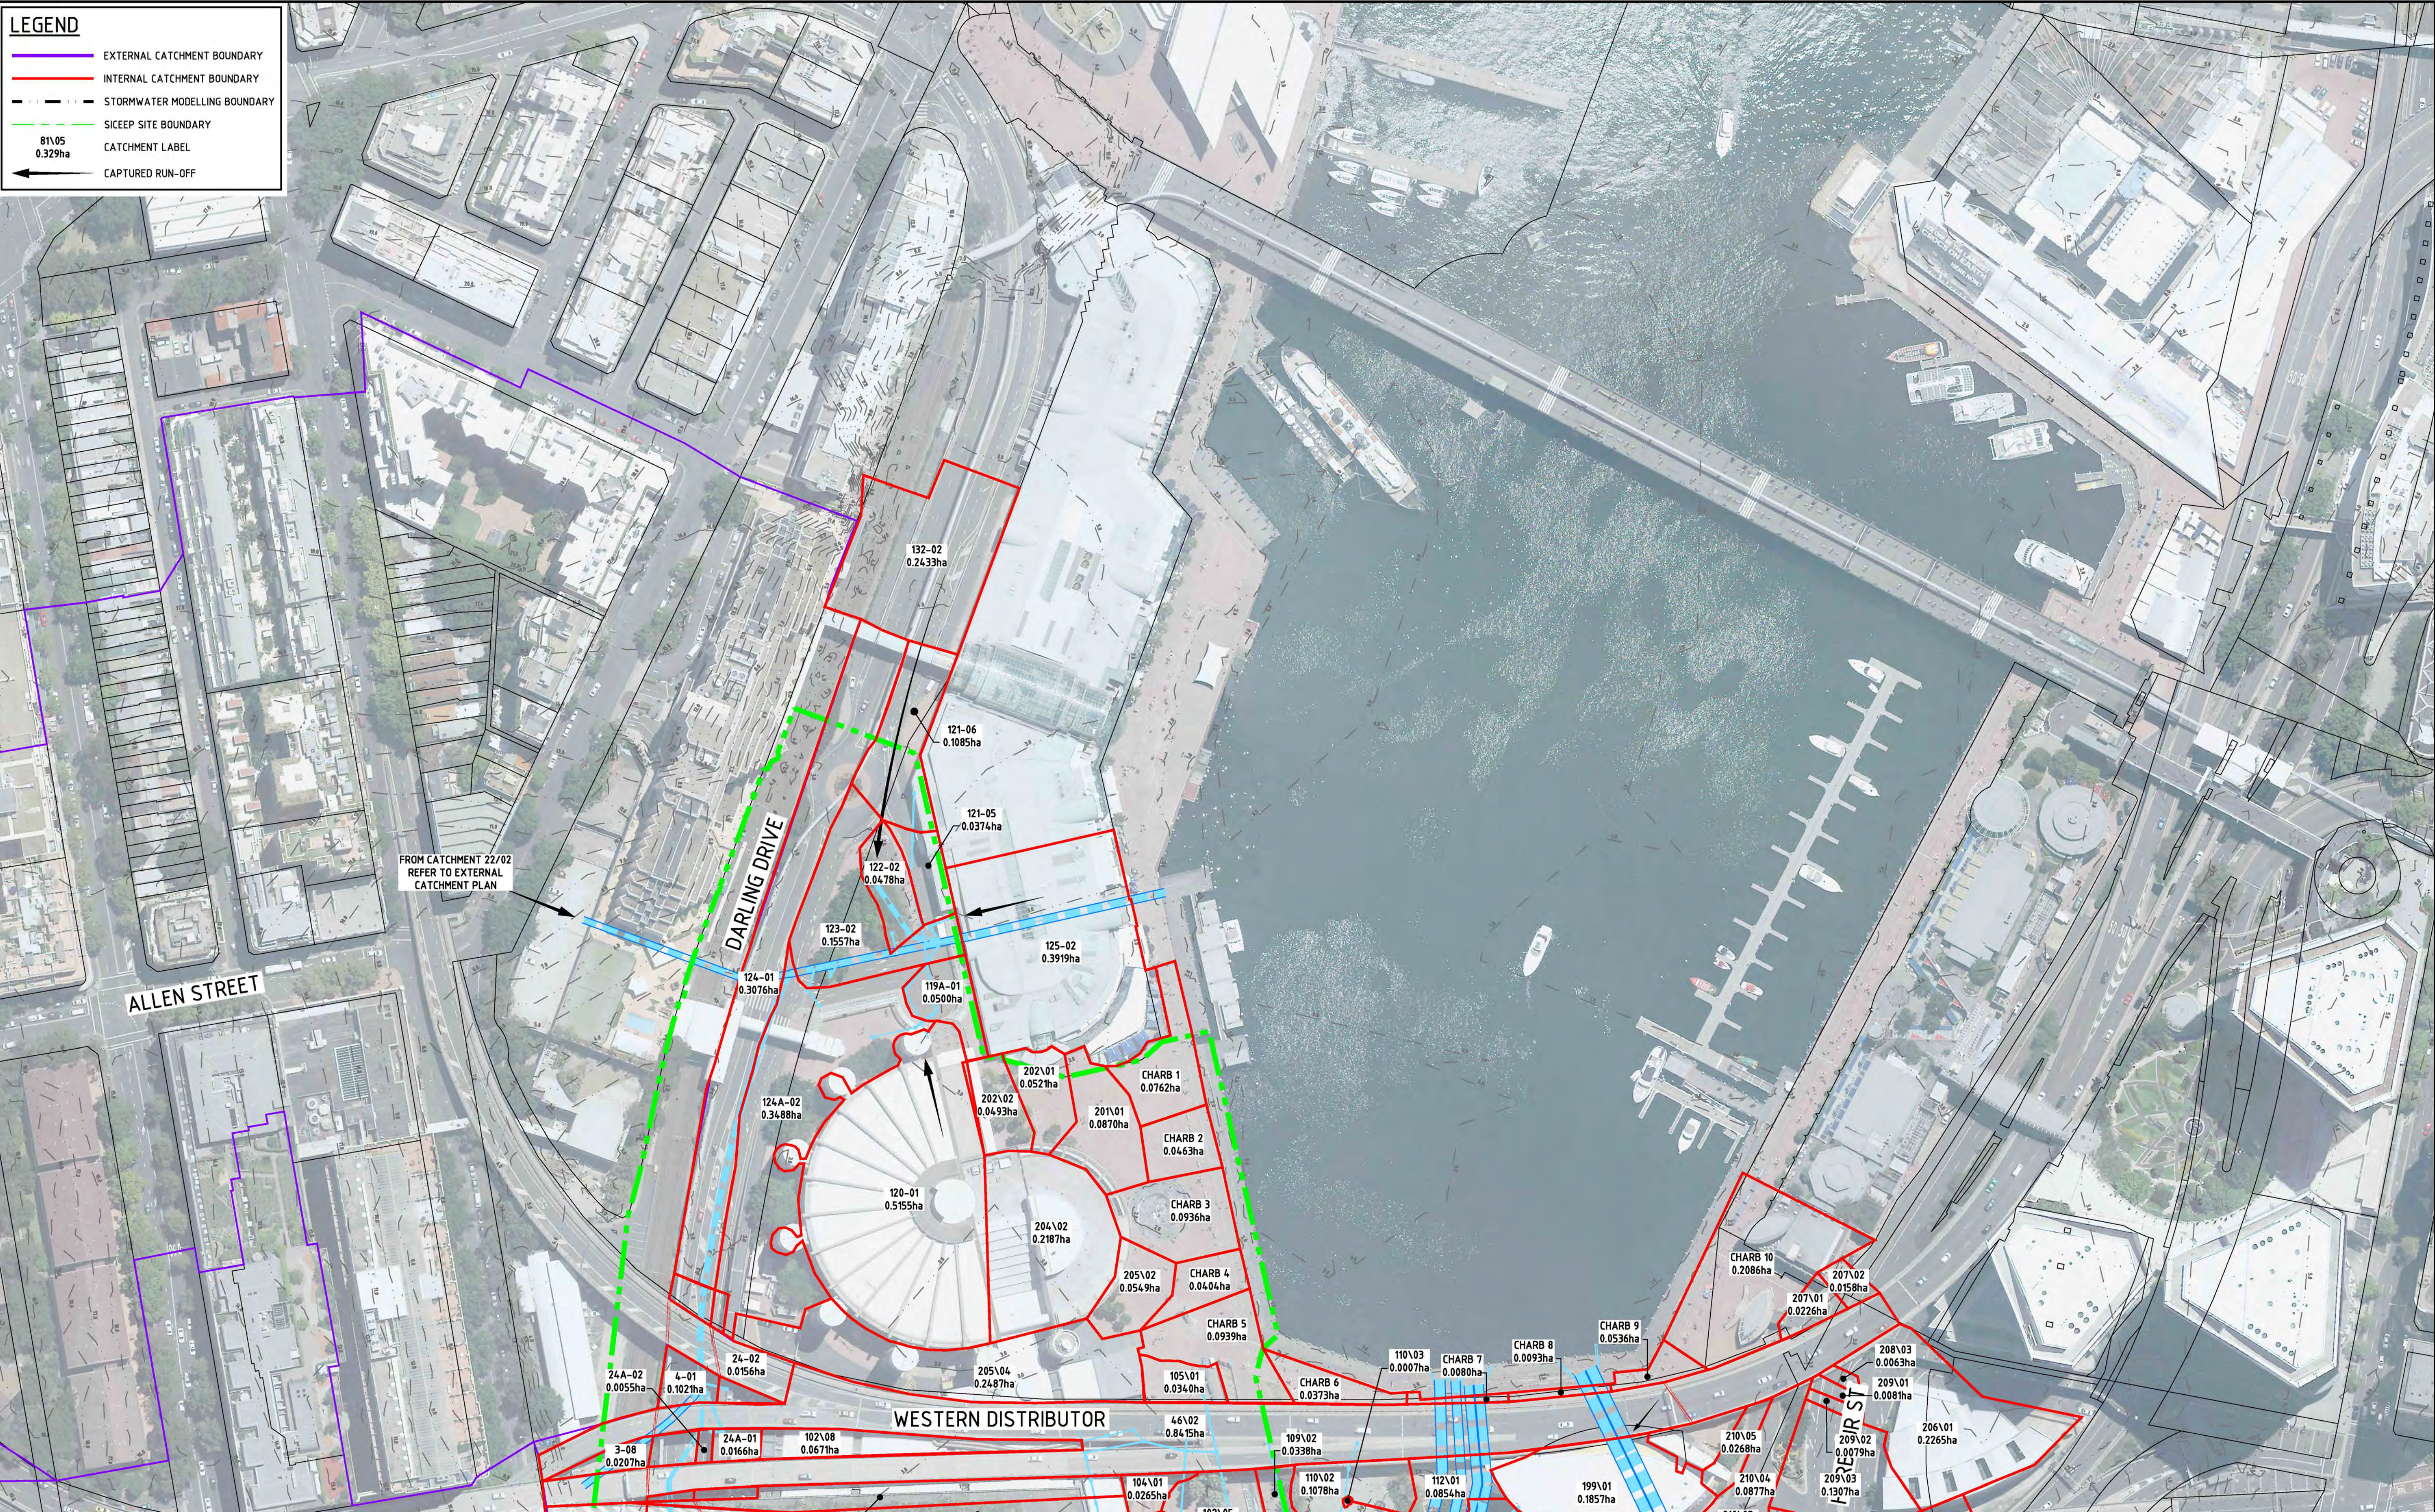

P1	ISSUE FOR INFORMATION	xx/02/13
Issue	Description	Date

Scale: 1 : 1000

Client

Status	PRELIMINARY NOT TO BE USED FOR CONSTRUCTION	
Scales	1 : 1000	Current Issue Signatures
Original Size	A1	Designed P.SLOAN
Height Datum	AHD	Checked C.McCLELLAND
Grid		Approved
Filename:		

Project: SYDNEY INTERNATIONAL CONVENTION, EXHIBITION AND ENTERTAINMENT PRECINCT

Title: EXISTING INTERNAL CATCHMENT PLAN SHEET 1

HYDER CONSULTING PTY LTD
ABN 76 104 485 289
Level 5, 141 Walker St
North Sydney NSW 2060
Australia
Tel: +61 (0)2 8907 9000
Fax: +61 (0)2 8907 9001
www.hyderconsulting.com
© Copyright reserved

Drawing No. SKC247 - AA004399 - P1

Project No. AA004399

Issue