

NOTE: ISSUED FOR DEVELOPMENT APPLICATION ONLY  
 SUBJECT TO REVIEW + DESIGN DEVELOPMENT - NOT TO BE USED FOR CONSTRUCTION



28/01/2014 10:41:59 AM SNW\_DA30400.dgn

jean344




7428A SNW\_DA30400 REV 02 24/01/14  
 DEVELOPMENT APPLICATION  
 0 5 10 15 20M  
 1:200 @ A1 1:400 @ A3

LEND LEASE DESIGN  
 Darren Kindrachuk  
 Principal Architect | ARB NSW 7240

THE HAYMARKET  
 LEND LEASE DEVELOPMENT

DEVELOPMENT APPLICATION  
 NORTH WEST PLOT  
 NORTH ELEVATION

NOTE: ISSUED FOR DEVELOPMENT APPLICATION ONLY  
 SUBJECT TO REVIEW + DESIGN DEVELOPMENT - NOT TO BE USED FOR CONSTRUCTION

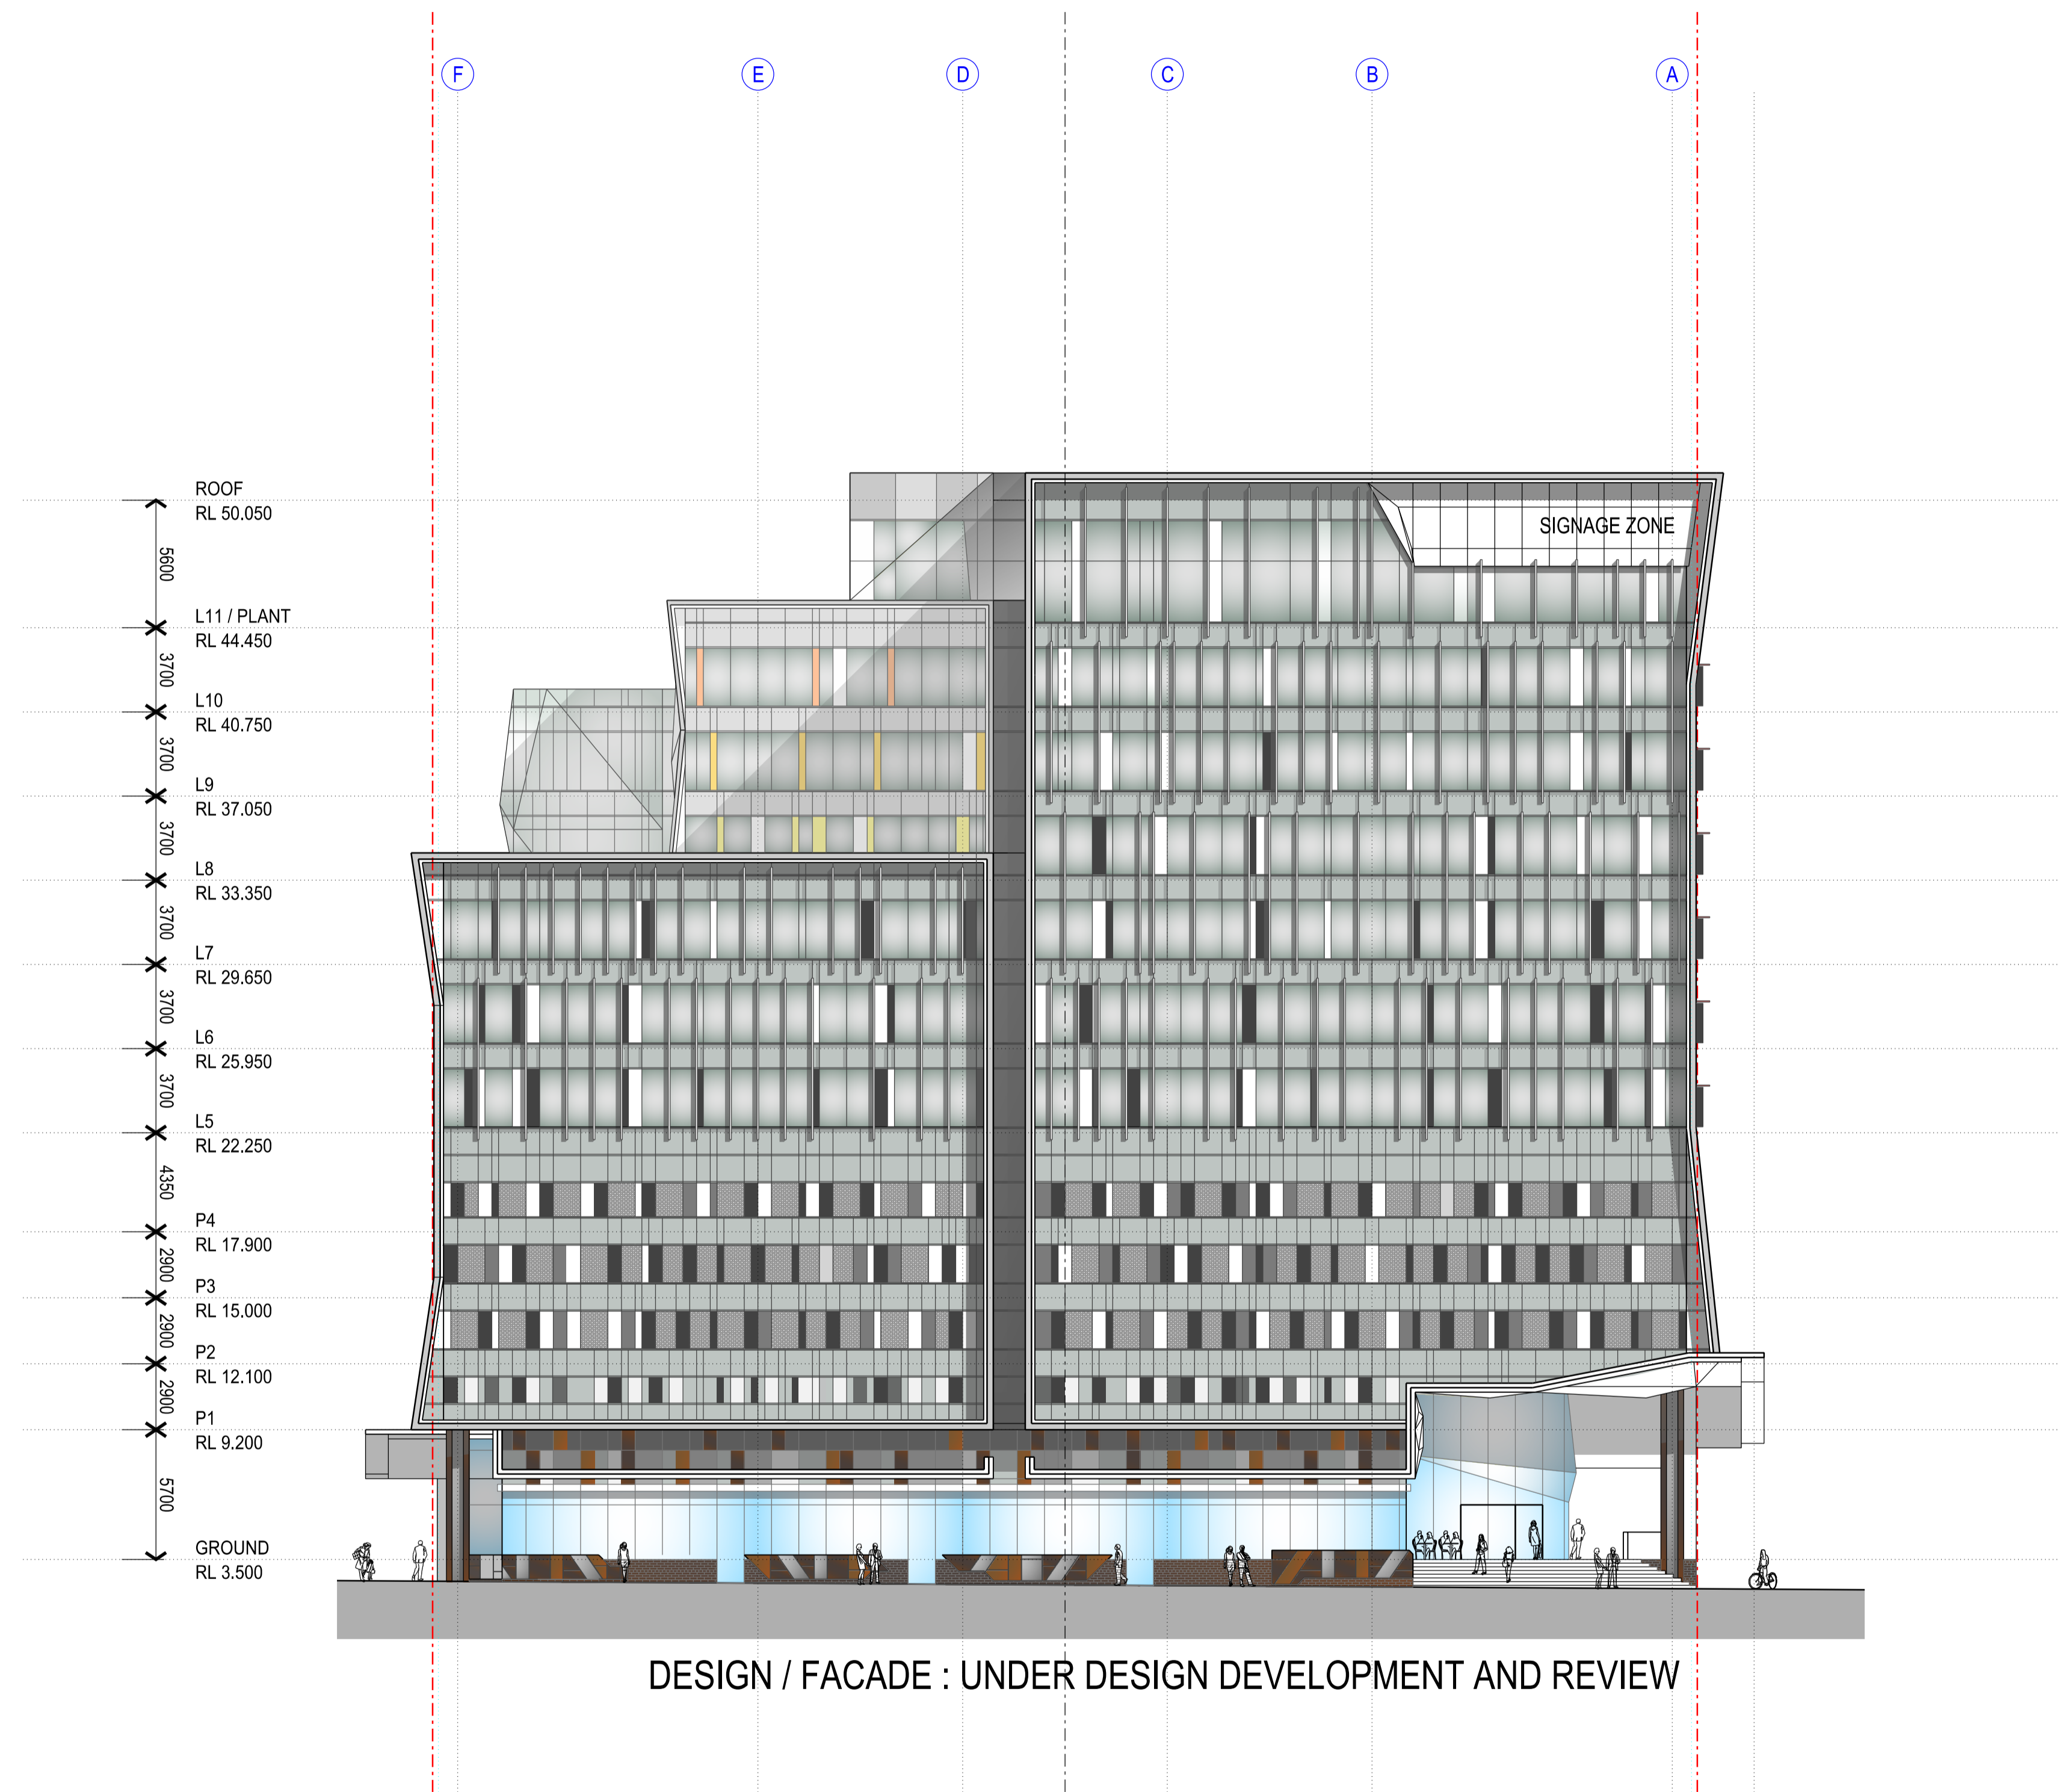

DESIGN / FACADE : UNDER DESIGN DEVELOPMENT AND REVIEW

28/01/2014 10:42:35 AM SNW\_DA30401.dgn  
jean344




7428A SNW\_DA30401 REV 02 24/01/14  
 DEVELOPMENT APPLICATION  
 0 5 10 15 20M  
 1:200 @ A1 1:400 @ A3

LEND LEASE DESIGN  
 Darren Kindrachuk  
 Principal Architect | ARB NSW 7240

THE HAYMARKET  
 LEND LEASE DEVELOPMENT

DEVELOPMENT APPLICATION  
 NORTH WEST PLOT  
 EAST ELEVATION

NOTE: ISSUED FOR DEVELOPMENT APPLICATION ONLY  
 SUBJECT TO REVIEW + DESIGN DEVELOPMENT - NOT TO BE USED FOR CONSTRUCTION

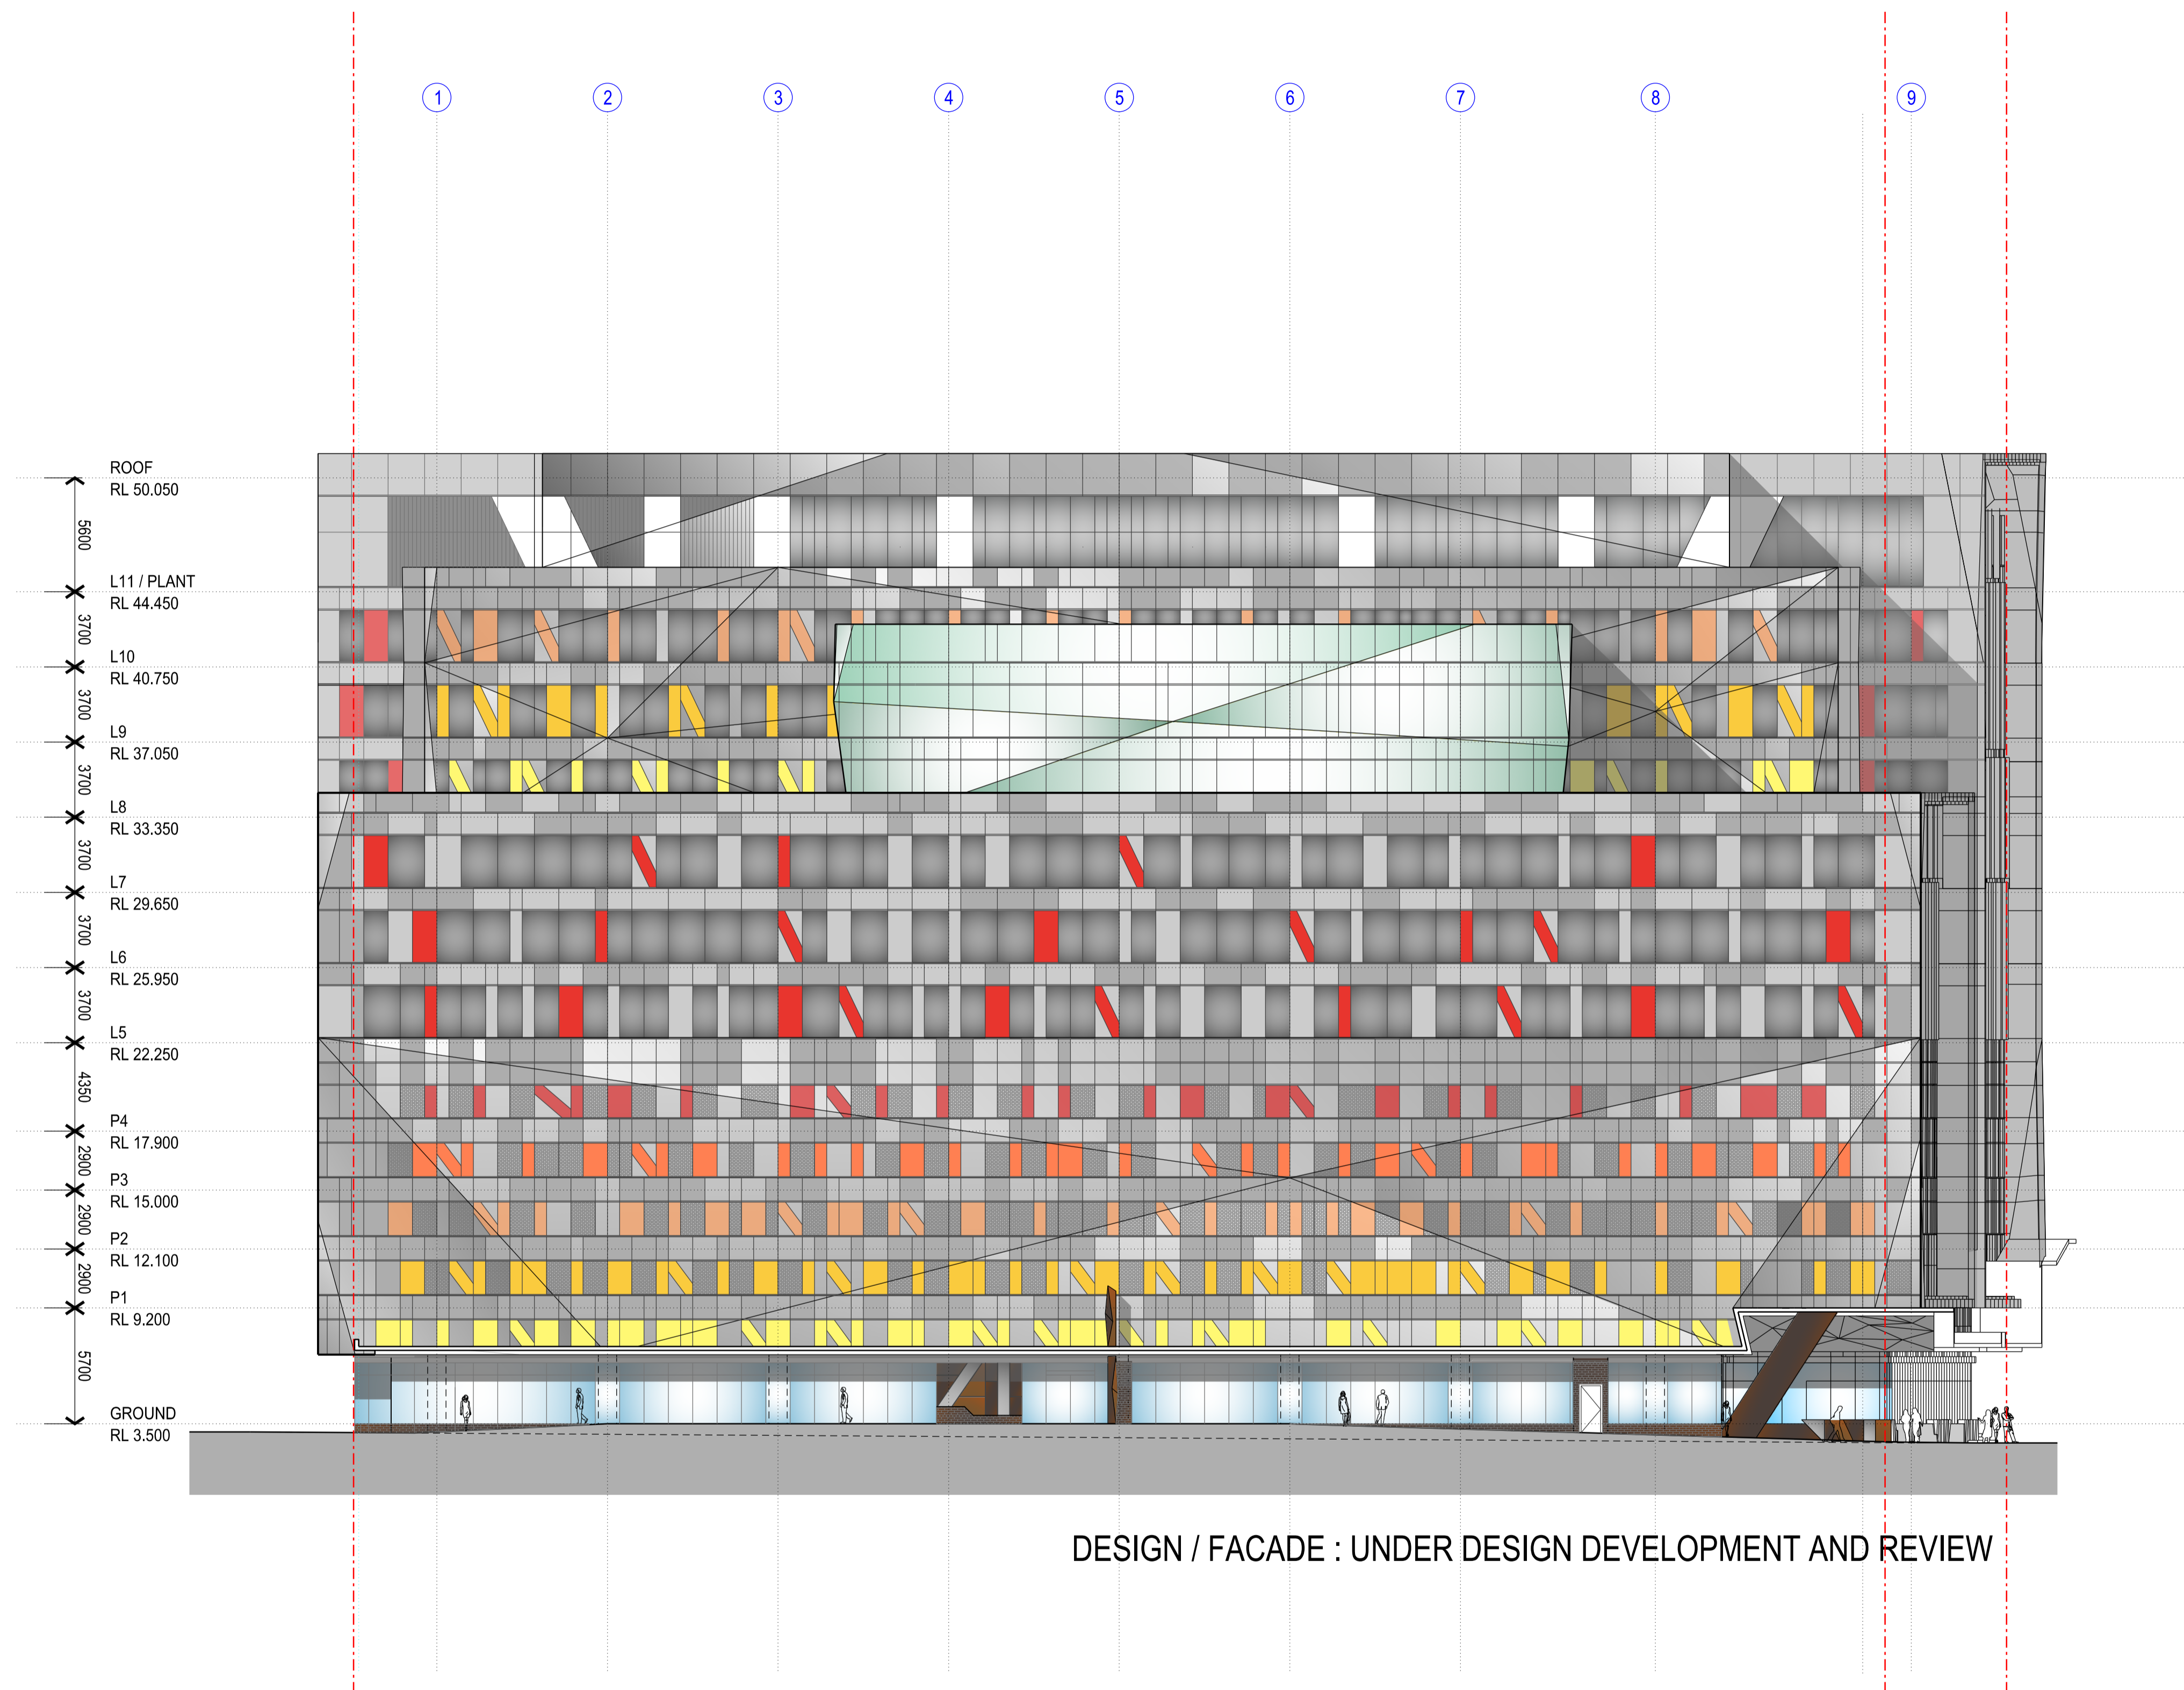

28/01/2014 10:43:03 AM SNW\_DA30402.dgn

jean344



7428A SNW\_DA30402 REV 02 24/01/14  
 DEVELOPMENT APPLICATION  
 0 5 10 15 20M  
 1:200 @ A1 1:400 @ A3

LEND LEASE DESIGN  
 Darren Kindrachuk  
 Principal Architect | ARB NSW 7240

THE HAYMARKET  
 LEND LEASE DEVELOPMENT

DEVELOPMENT APPLICATION  
 NORTH WEST PLOT  
 SOUTH ELEVATION