

REFERENCE MAP


The map shows a larger area divided into sections labeled SA, NW, SW, N, NE, and SE. The NW section is highlighted in orange. A north arrow is located in the upper right corner of the map.

07	ARCHITECTURAL BASE CHANGED	10/03/2015
06	ISSUE FOR TENDER	30/05/2014
05	ISSUE FOR CLIENT REVIEW	09/05/2014
04	AMENDED AS PER CLIENT REQUEST	31/01/2014
03	DRAFT ISSUE	01/05/2013
02	DRAFT ISSUE	24/04/2013
01	DRAFT ISSUE	12/04/2013
REV	DESCRIPTION	DATE

SICEEP - DARLING HARBOUR
THE HAYMARKET PRECINCT (PDA)
NORTH WEST PLOT



USD

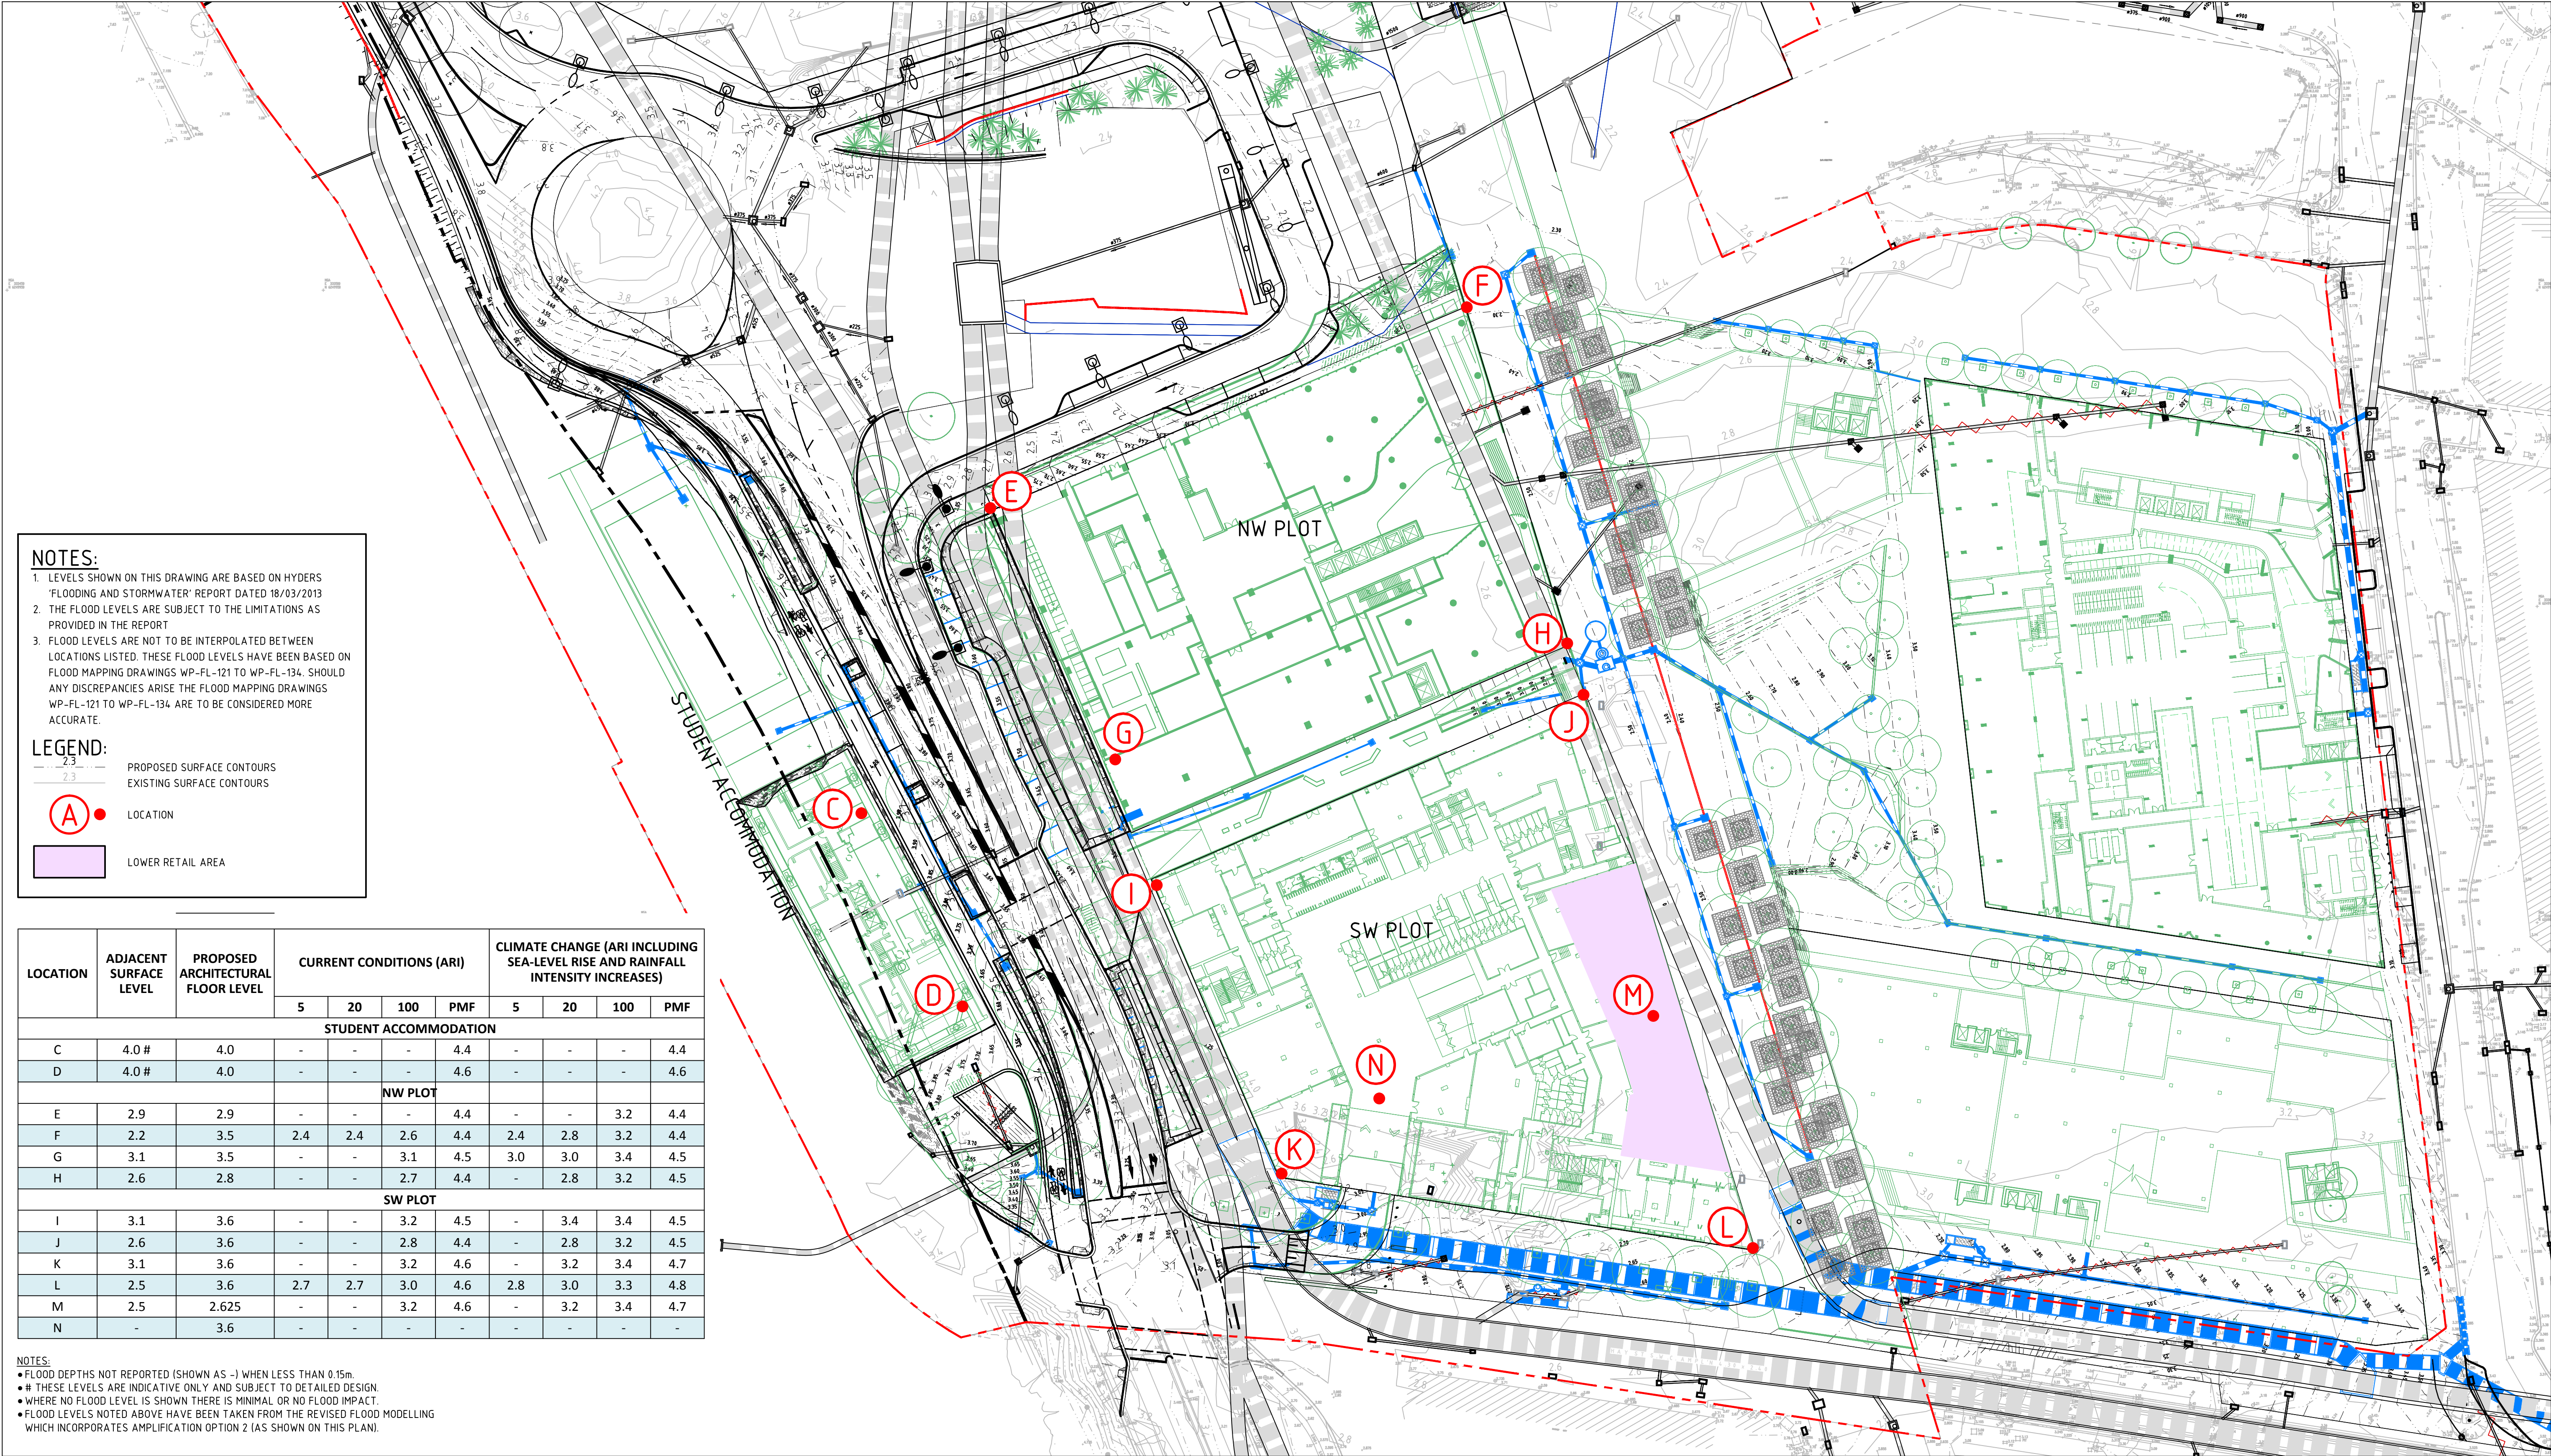

NOTES:

- LEVELS SHOWN ON THIS DRAWING ARE BASED ON HYDERS 'FLOODING AND STORMWATER' REPORT DATED 18/03/2013
- THE FLOOD LEVELS ARE SUBJECT TO THE LIMITATIONS AS PROVIDED IN THE REPORT
- FLOOD LEVELS ARE NOT TO BE INTERPOLATED BETWEEN LOCATIONS LISTED. THESE FLOOD LEVELS HAVE BEEN BASED ON FLOOD MAPPING DRAWINGS WP-FL-121 TO WP-FL-134. SHOULD ANY DISCREPANCIES ARISE THE FLOOD MAPPING DRAWINGS WP-FL-121 TO WP-FL-134 ARE TO BE CONSIDERED MORE ACCURATE.

LEGEND:

- PROPOSED SURFACE CONTOURS
- EXISTING SURFACE CONTOURS
- LOCATION
- LOWER RETAIL AREA



LOCATION	ADJACENT SURFACE LEVEL	PROPOSED ARCHITECTURAL FLOOR LEVEL	CURRENT CONDITIONS (ARI)				CLIMATE CHANGE (ARI INCLUDING SEA-LEVEL RISE AND RAINFALL INTENSITY INCREASES)			
			5	20	100	PMF	5	20	100	PMF
STUDENT ACCOMMODATION										
C	4.0 #	4.0	-	-	-	4.4	-	-	-	4.4
D	4.0 #	4.0	-	-	-	4.6	-	-	-	4.6
			NW PLOT							
E	2.9	2.9	-	-	-	4.4	-	-	3.2	4.4
F	2.2	3.5	2.4	2.4	2.6	4.4	2.4	2.8	3.2	4.4
G	3.1	3.5	-	-	3.1	4.5	3.0	3.0	3.4	4.5
H	2.6	2.8	-	-	2.7	4.4	-	2.8	3.2	4.5
SW PLOT										
I	3.1	3.6	-	-	3.2	4.5	-	3.4	3.4	4.5
J	2.6	3.6	-	-	2.8	4.4	-	2.8	3.2	4.5
K	3.1	3.6	-	-	3.2	4.6	-	3.2	3.4	4.7
L	2.5	3.6	2.7	2.7	3.0	4.6	2.8	3.0	3.3	4.8
M	2.5	2.625	-	-	3.2	4.6	-	3.2	3.4	4.7
N	-	3.6	-	-	-	-	-	-	-	-

NOTES:

- FLOOD DEPTHS NOT REPORTED (SHOWN AS -) WHEN LESS THAN 0.15m.
- # THESE LEVELS ARE INDICATIVE ONLY AND SUBJECT TO DETAILED DESIGN.
- WHERE NO FLOOD LEVEL IS SHOWN THERE IS MINIMAL OR NO FLOOD IMPACT.
- FLOOD LEVELS NOTED ABOVE HAVE BEEN TAKEN FROM THE REVISED FLOOD MODELLING WHICH INCORPORATES AMPLIFICATION OPTION 2 (AS SHOWN ON THIS PLAN).


DARLING HARBOUR LIVE

REFERENCE MAP

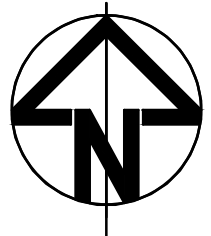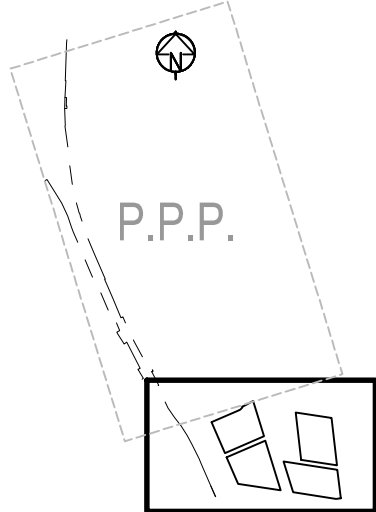

NOTES:

- DO NOT SCALE FROM DRAWINGS. WORK TO WRITTEN DIMENSIONS ONLY.
- ALL DIMENSIONS IN METRES UNLESS NOTED OTHERWISE.
- ALL COORDINATES TO MGA. ALL LEVELS TO AHD.
- ALL DIMENSIONS, COORDINATES AND LEVELS TO BE VERIFIED ON SITE BEFORE PROCEEDING WITH WORK. HYDER SHALL BE NOTIFIED IN WRITING OF ANY DISCREPANCIES.
- THIS DRAWING MUST BE READ IN CONJUNCTION WITH ALL RELEVANT CONTRACTS, SPECIFICATIONS AND DRAWINGS.

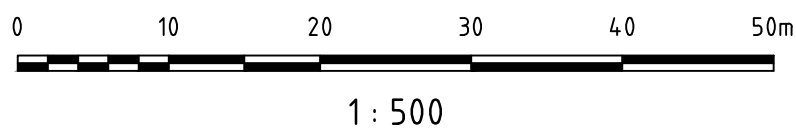

REV	DESCRIPTION	DATE
03	FLOOD PLANNING LEVELS UPDATED	18/03/15
02	AMENDED AS PER CLIENT REQUEST	31/01/14
01	ISSUE FOR INFORMATION	18/05/13

CLIENT

Lend Lease
LEND LEASE BUILDING PTY. LTD.
LEVEL 4, THE BOND, 30 HICKSON RD
MILLERS POINT, NSW 2000

CONSULTANTS

HASSELL + POPULOUS LANDSCAPE ARCHITECT
LEVEL 2, 88 CUMBERLAND STREET,
SYDNEY NSW 2000

DENTON CORKER MARS HALL ARCHITECT
49 EXHIBITION STREET,
MELBOURNE VICTORIA 3000

CIVIL / TRAFFIC / FACADES

HYDER CONSULTING PTY LTD
ABN 76 104 485 289
LEVEL 5, 141 WALKER ST,
NORTH SYDNEY NSW 2060
AUSTRALIA

Tel: +61 (0)2 8907 9000
Fax: +61 (0)2 8907 9001
www.hyderconsulting.com
© Copyright reserved

PROJECT

SICEEP
DARLING HARBOUR
PRIVATE DEVELOPMENT AREA (PDA)



DRAWING TITLE

PROPOSED FLOOR LEVEL GRADING AND FLOOD LEVEL (INCLUDING CLIMATE CHANGE) PLAN

STATUS

PRELIMINARY ONLY

SCALE @ A1	DRAWN	DESIGNED	REVIEWED	APPROVED
1 : 500	JJB	CM	MK	-
PROJECT NUMBER	DRAWING NUMBER	REV		
AA004399	SKCPD060	03		