

| Recent revision history | | |
|-------------------------|--------|-------------------------------|
| # | Status | Description |
| A | | SECTION 96 SUBMISSION |
| B | | REVISED SECTION 96 SUBMISSION |
| C | | S96_2 SUBMISSION |
| D | | S96_2 SUBMISSION |
| E | | S96_2 SUBMISSION |

| Notes & Legend | | |
|----------------|----------|---|
| Date | 10/03/15 | Contractor must verify all dimensions on site before commencing work or preparing shop drawings. Do not scale drawings. |
| Date | 26/06/15 | |
| Date | 22/09/15 | NOTE: Issued for Section 96 only. Subject to review and design development - not to be used for construction. |
| Date | 01/10/15 | |
| Date | 07/10/15 | |

Project
DARLING SQUARE NW PLOT

Client
LEND LEASE

Issuer
WOODS BAGOT

Project number
120605

Checked Approved

Size check
25mm


Sheet size
A1

Scale
1:200

Sheet title
GENERAL ARRANGEMENT PLAN - LEVEL 7

Sheet number
DA2009

Revision
E

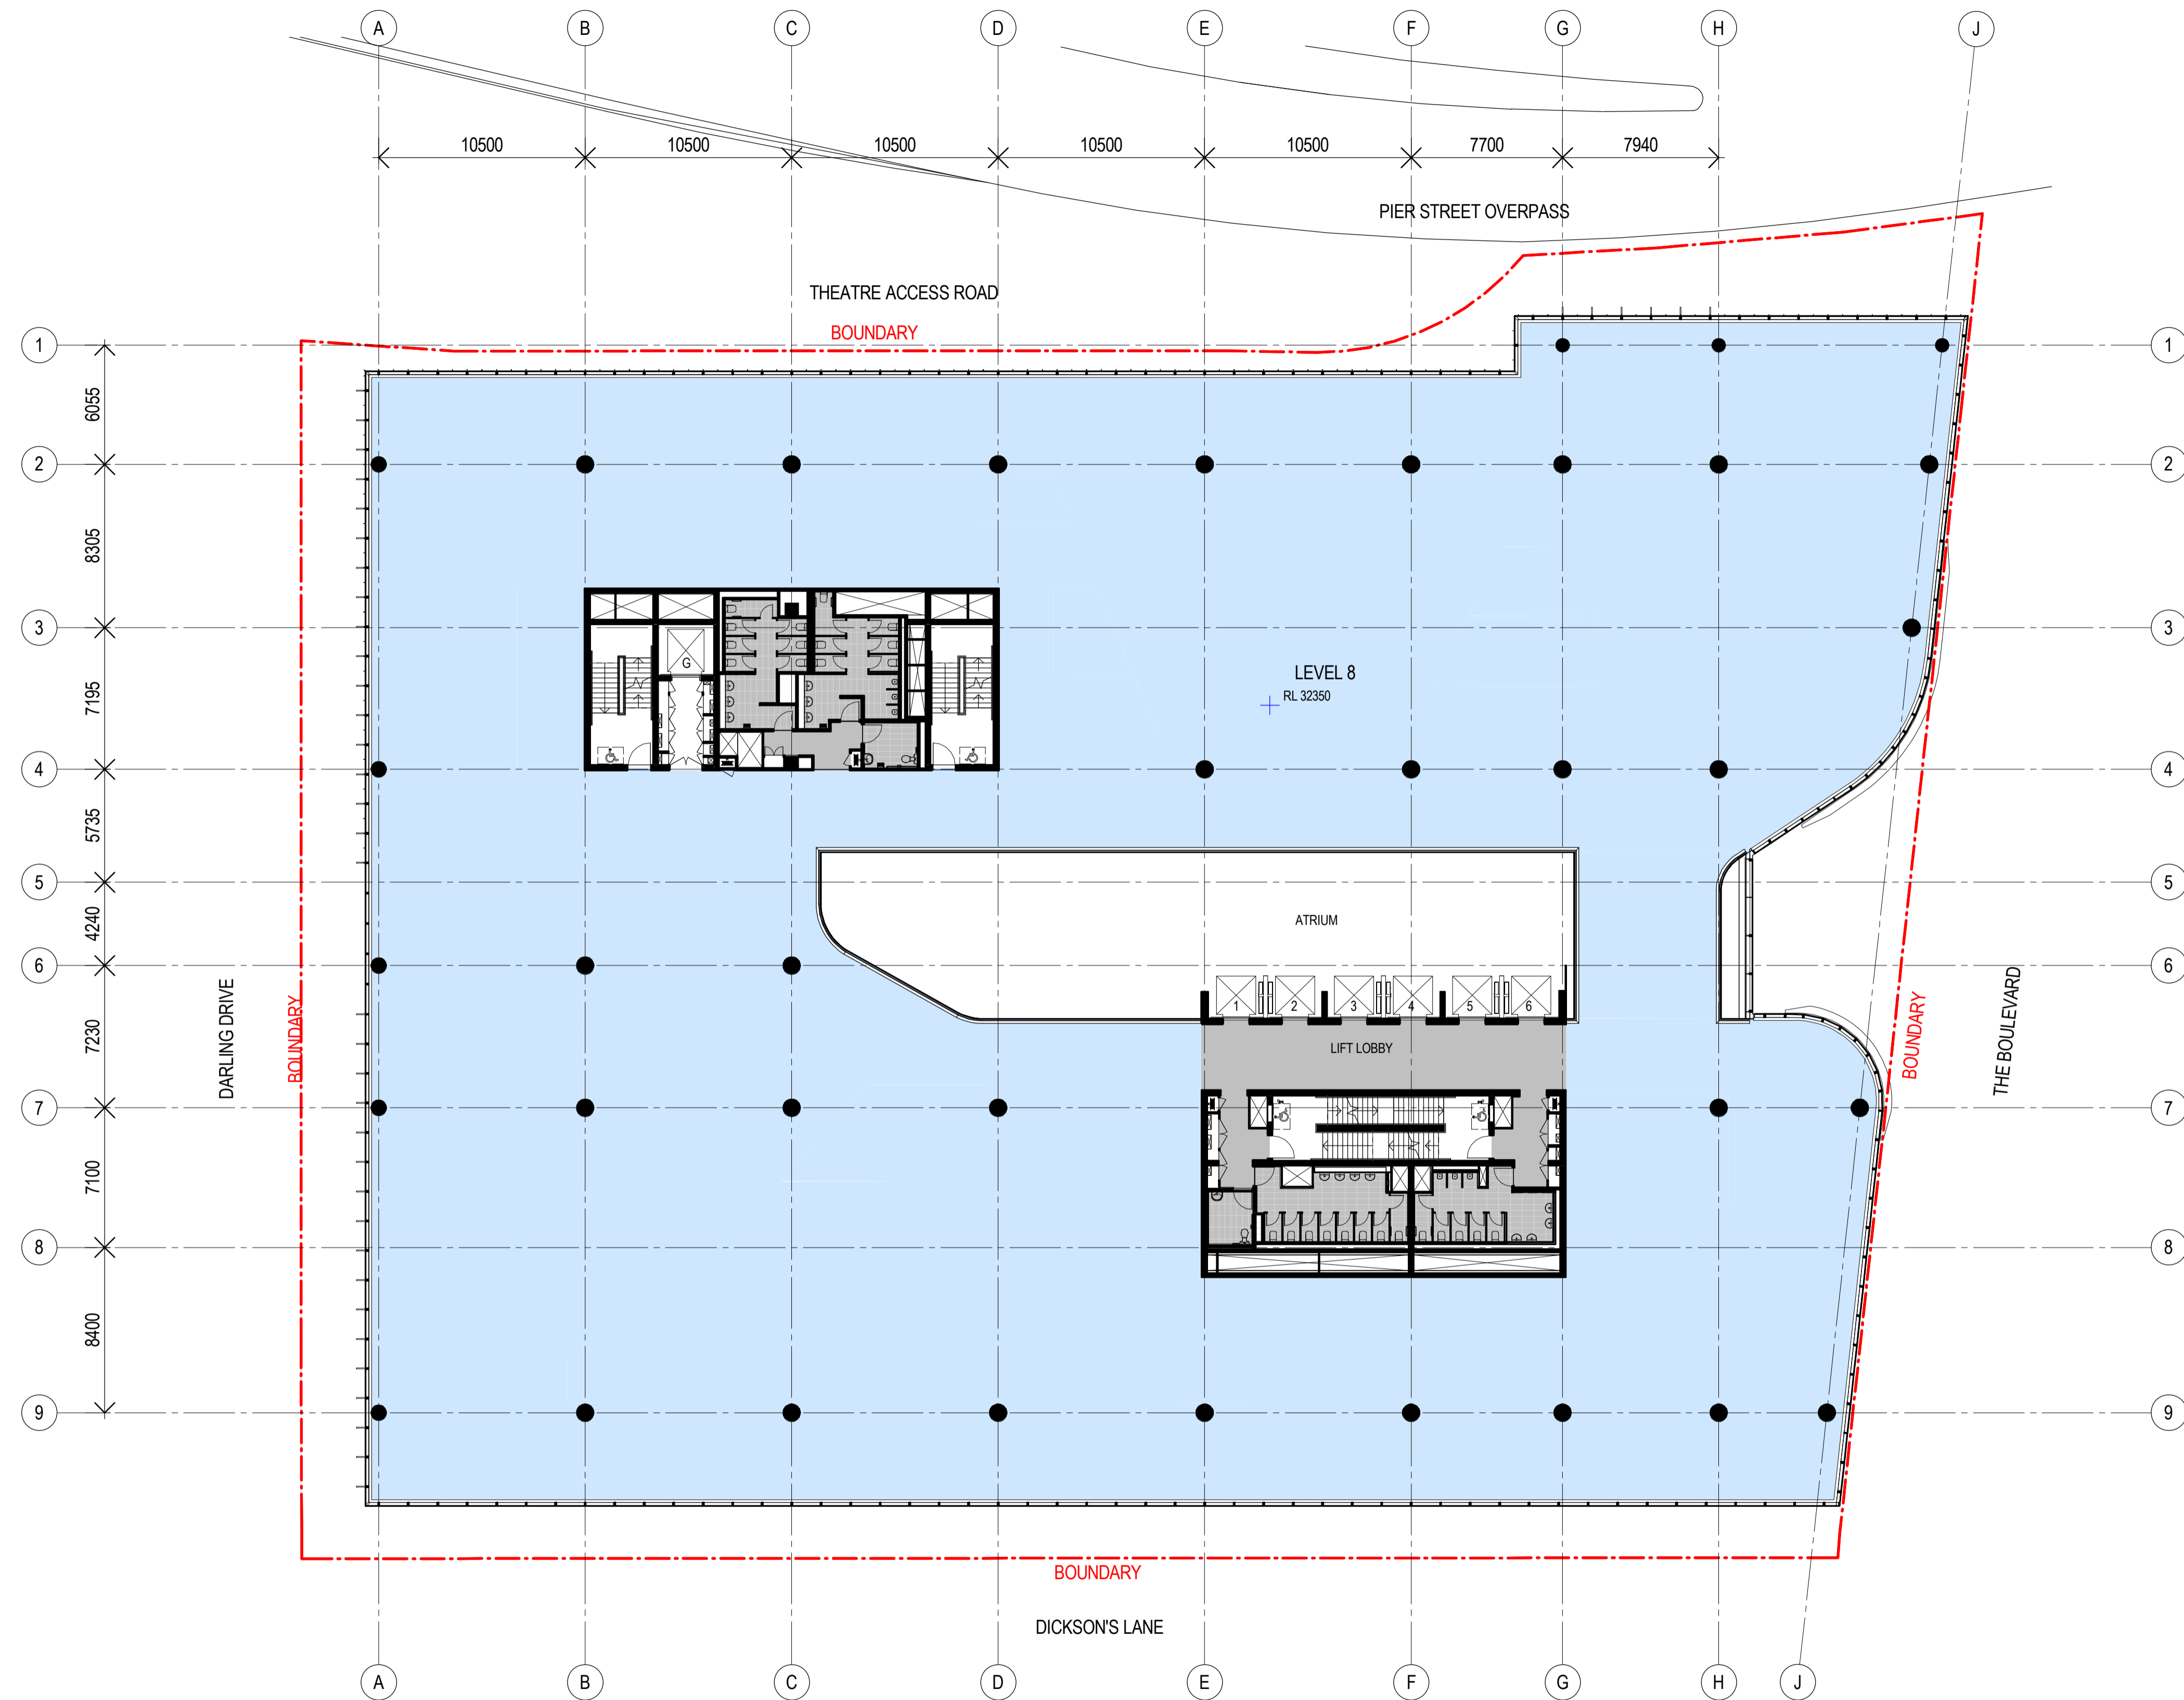


| Recent revision history | | Notes & Legend | |
|-------------------------|--------|-------------------------------|----------|
| # | Status | Description | Date |
| A | | SECTION 96 SUBMISSION | 10/03/15 |
| B | | REVISED SECTION 96 SUBMISSION | 26/06/15 |
| C | | S96_2 SUBMISSION | 22/09/15 |
| D | | S96_2 SUBMISSION | 01/10/15 |
| E | | S96_2 SUBMISSION | 07/10/15 |

Contractor must verify all dimensions on site before commencing work or preparing shop drawings. Do not scale drawings.

NOTE: Issued for Section 96 only. Subject to review and design development - not to be used for construction.



| | | | | |
|--|-----------------------------|---|---|----------------------|
| Project DARLING SQUARE NW PLOT | Client LEND LEASE | Issuer WOODS BAGOT <small>© Woods Bagot</small> Project number 120605 Checked Approved Size check 25mm Sheet size A1 Scale 1:200 | Sheet title GENERAL ARRANGEMENT PLAN - LEVEL 8 Sheet number DA2010 Status | Revision E |
|--|-----------------------------|---|---|----------------------|

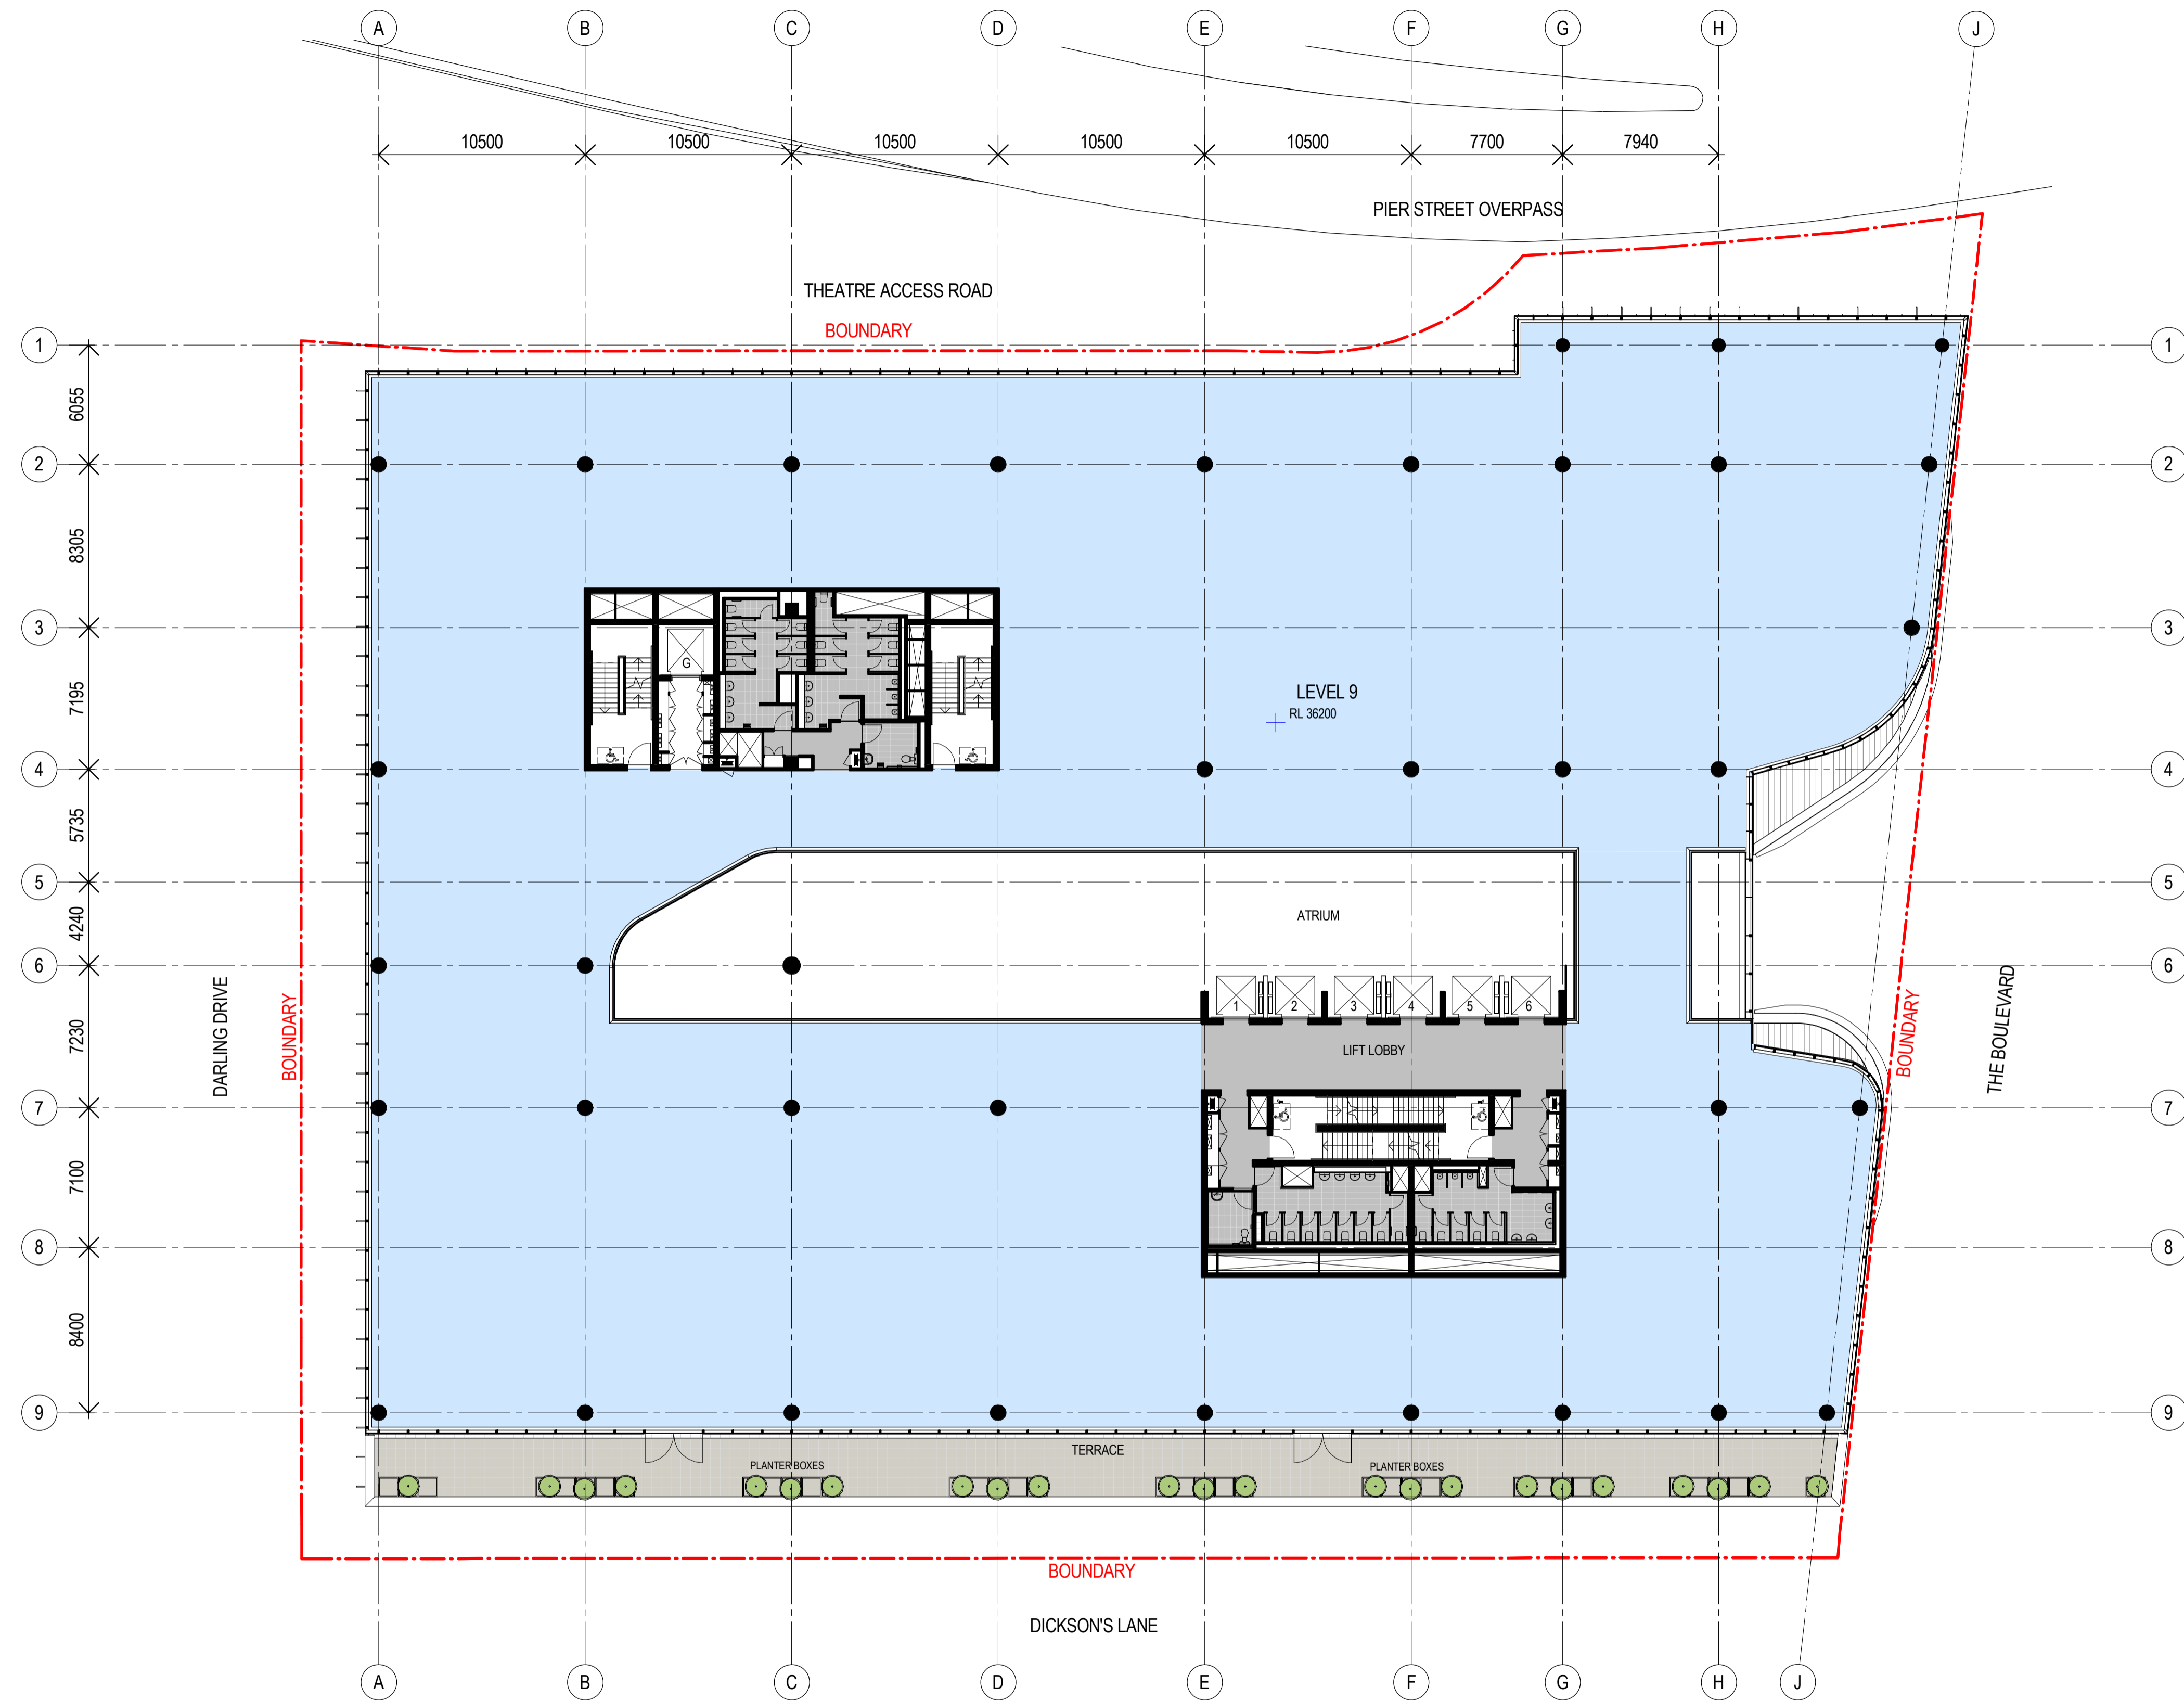

| Recent revision history | | Notes & Legend | |
|-------------------------|--------|-------------------------------|----------|
| # | Status | Description | Date |
| A | | SECTION 96 SUBMISSION | 10/03/15 |
| B | | REVISED SECTION 96 SUBMISSION | 26/06/15 |
| C | | S96_2 SUBMISSION | 22/09/15 |
| D | | S96_2 SUBMISSION | 01/10/15 |
| E | | S96_2 SUBMISSION | 07/10/15 |

Contractor must verify all dimensions on site before commencing work or preparing shop drawings. Do not scale drawings.

NOTE: Issued for Section 96 only. Subject to review and design development - not to be used for construction.



Project
DARLING SQUARE NW PLOT

Client
LEND LEASE

Issuer
WOODS BAGOT

© Woods Bagot
Project number
120605

Size check
25mm


Scale
1:200

Checked Approved

Sheet title
GENERAL ARRANGEMENT PLAN - LEVEL 9

Sheet number
DA2011


Revision
E

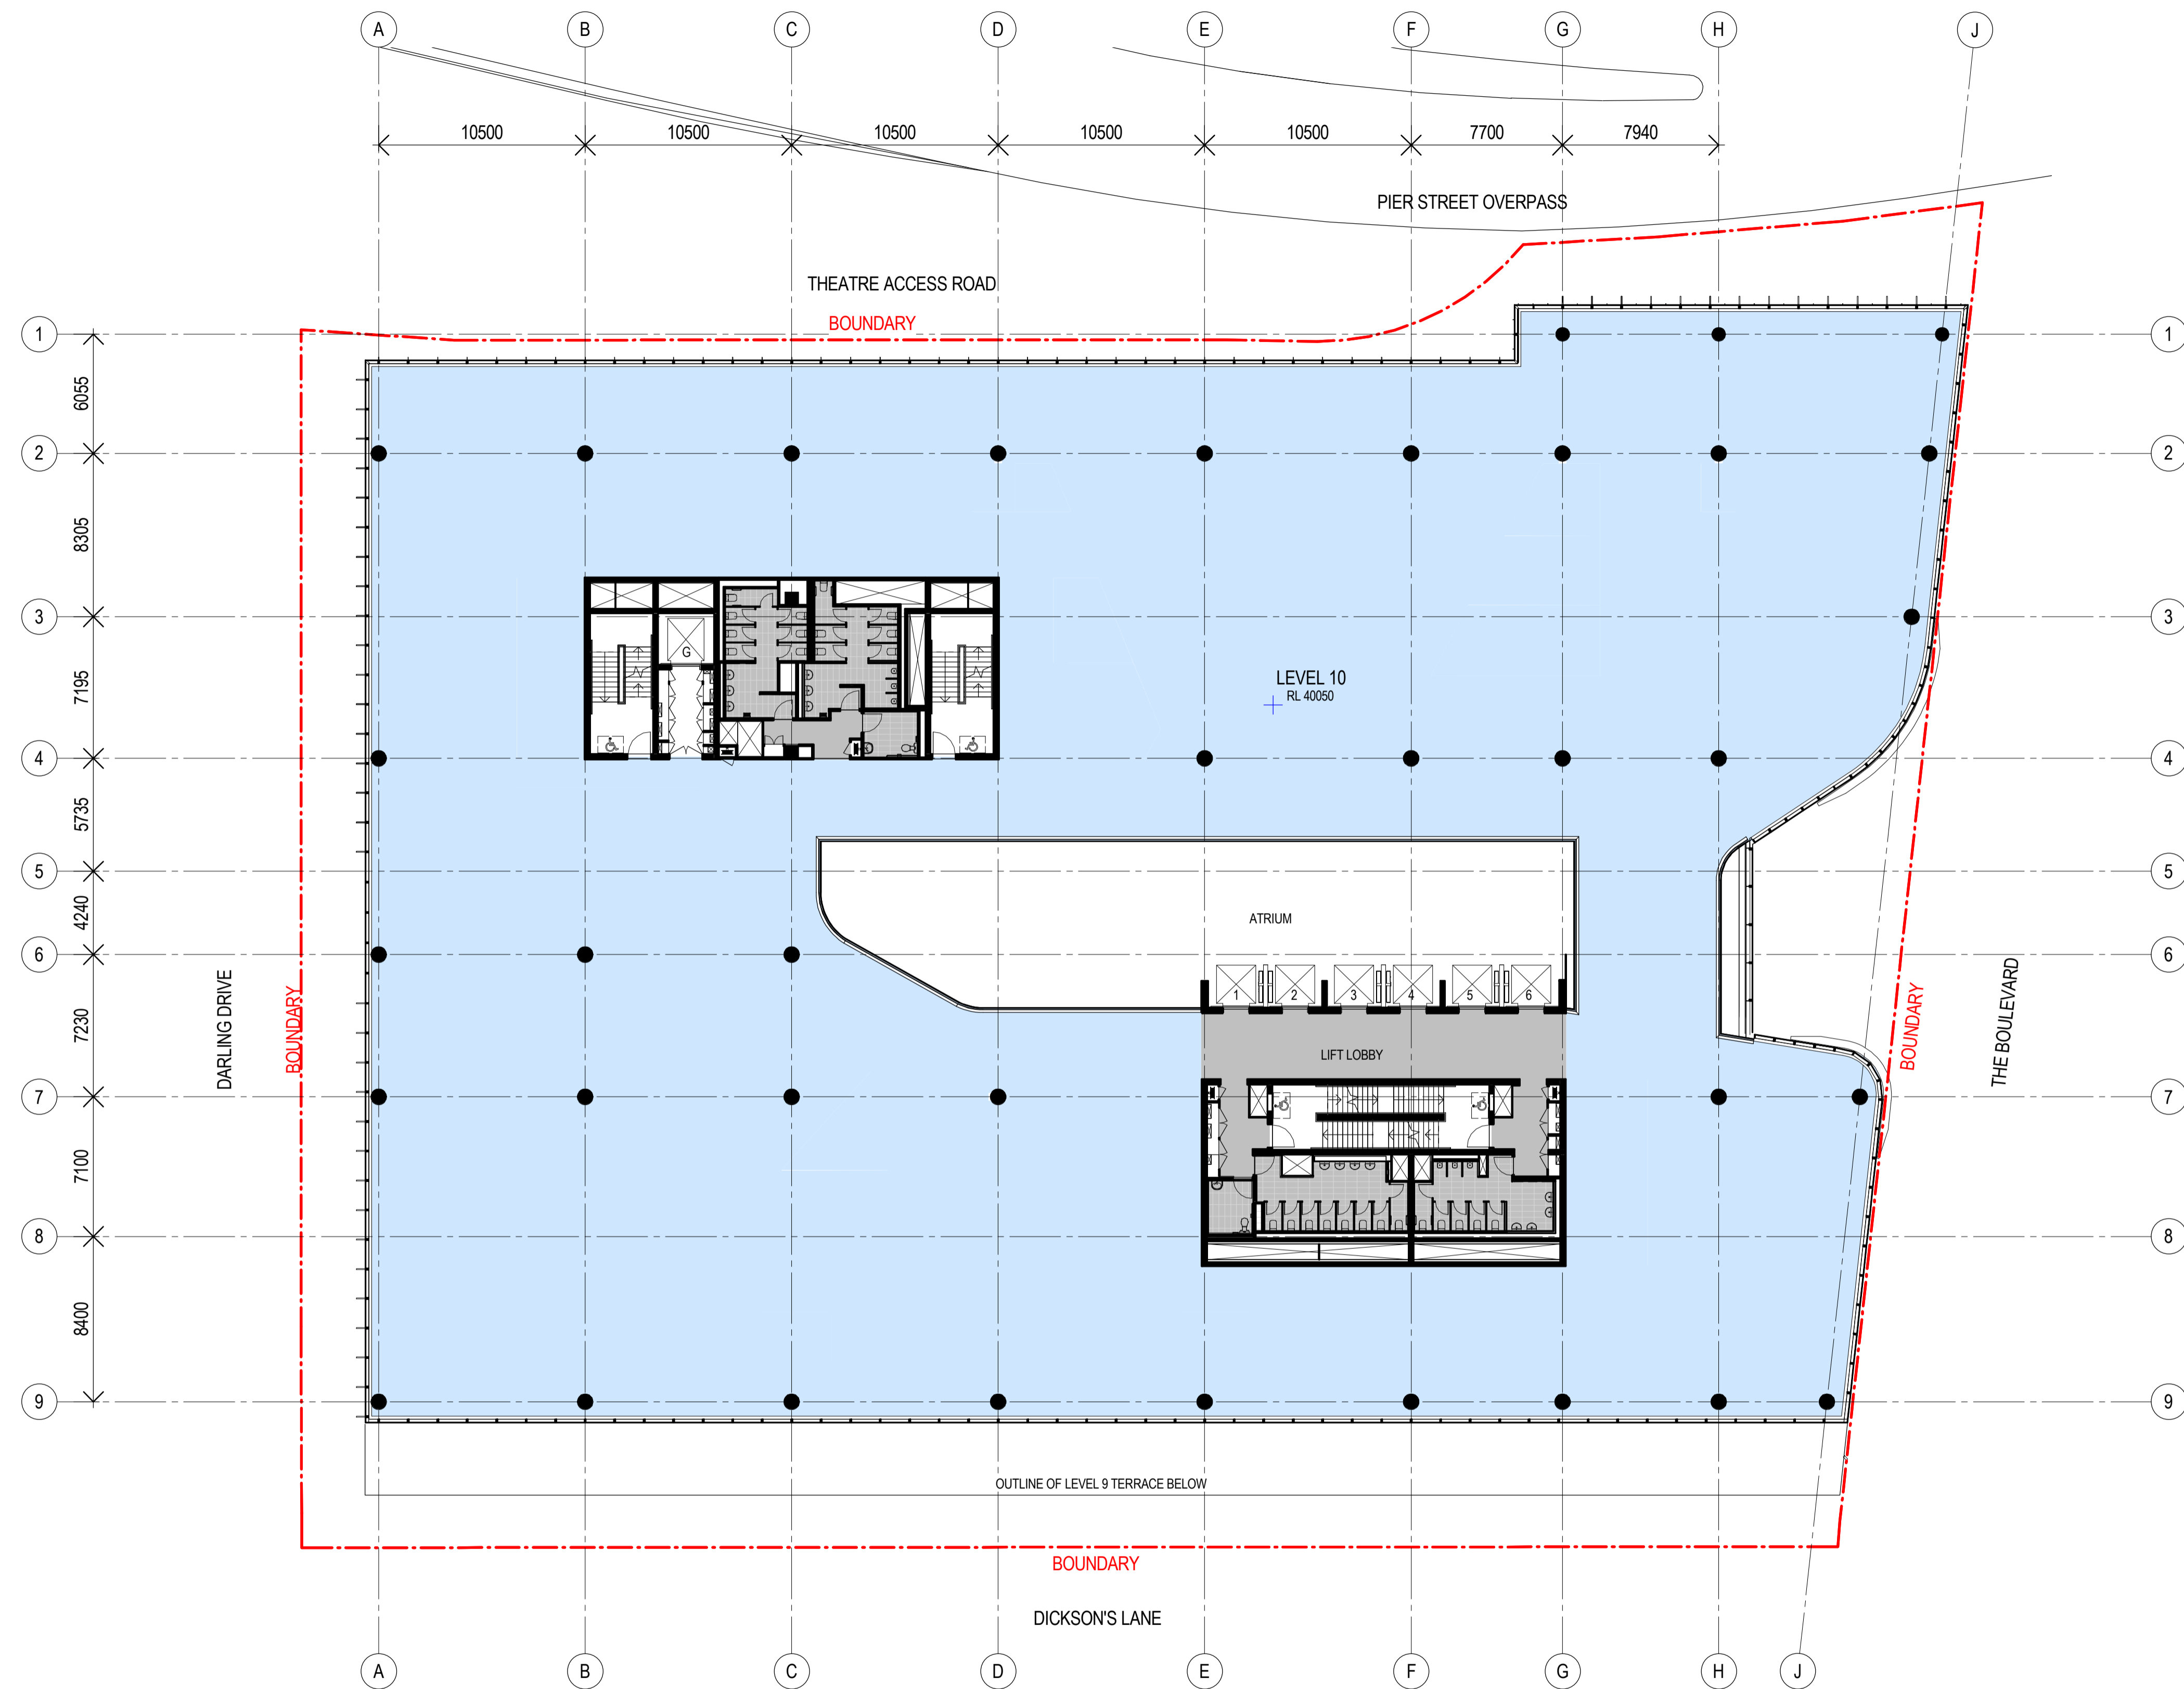


| Recent revision history | | Notes & Legend | |
|-------------------------|--------|-------------------------------|----------|
| # | Status | Description | Date |
| A | | SECTION 96 SUBMISSION | 10/03/15 |
| B | | REVISED SECTION 96 SUBMISSION | 26/06/15 |
| C | | S96_2 SUBMISSION | 22/09/15 |
| D | | S96_2 SUBMISSION | 01/10/15 |

Contractor must verify all dimensions on site before commencing work or preparing shop drawings. Do not scale drawings.

NOTE: Issued for Section 96 only. Subject to review and design development - not to be used for construction.

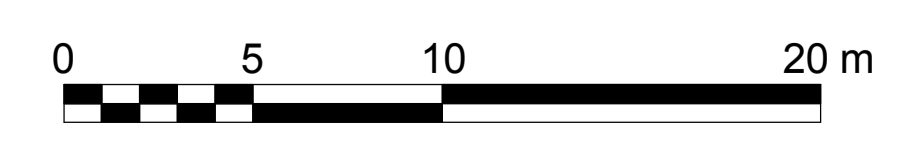


| | | | | | | |
|--|-----------------------------|---|-------------------------------------|---|-------------------------------|----------------------|
| Project DARLING SQUARE NW PLOT | Client LEND LEASE | Project number 120605 | Scale 1:200 | Sheet title GENERAL ARRANGEMENT PLAN - LEVEL 10 | Sheet number DA2012 | Revision D |
| Issuer WOODS BAGOT <small>© Woods Bagot</small> | | Size check 25mm <small>Checked Approved</small> | Scale A1 <small>Scale</small> | Status | | |

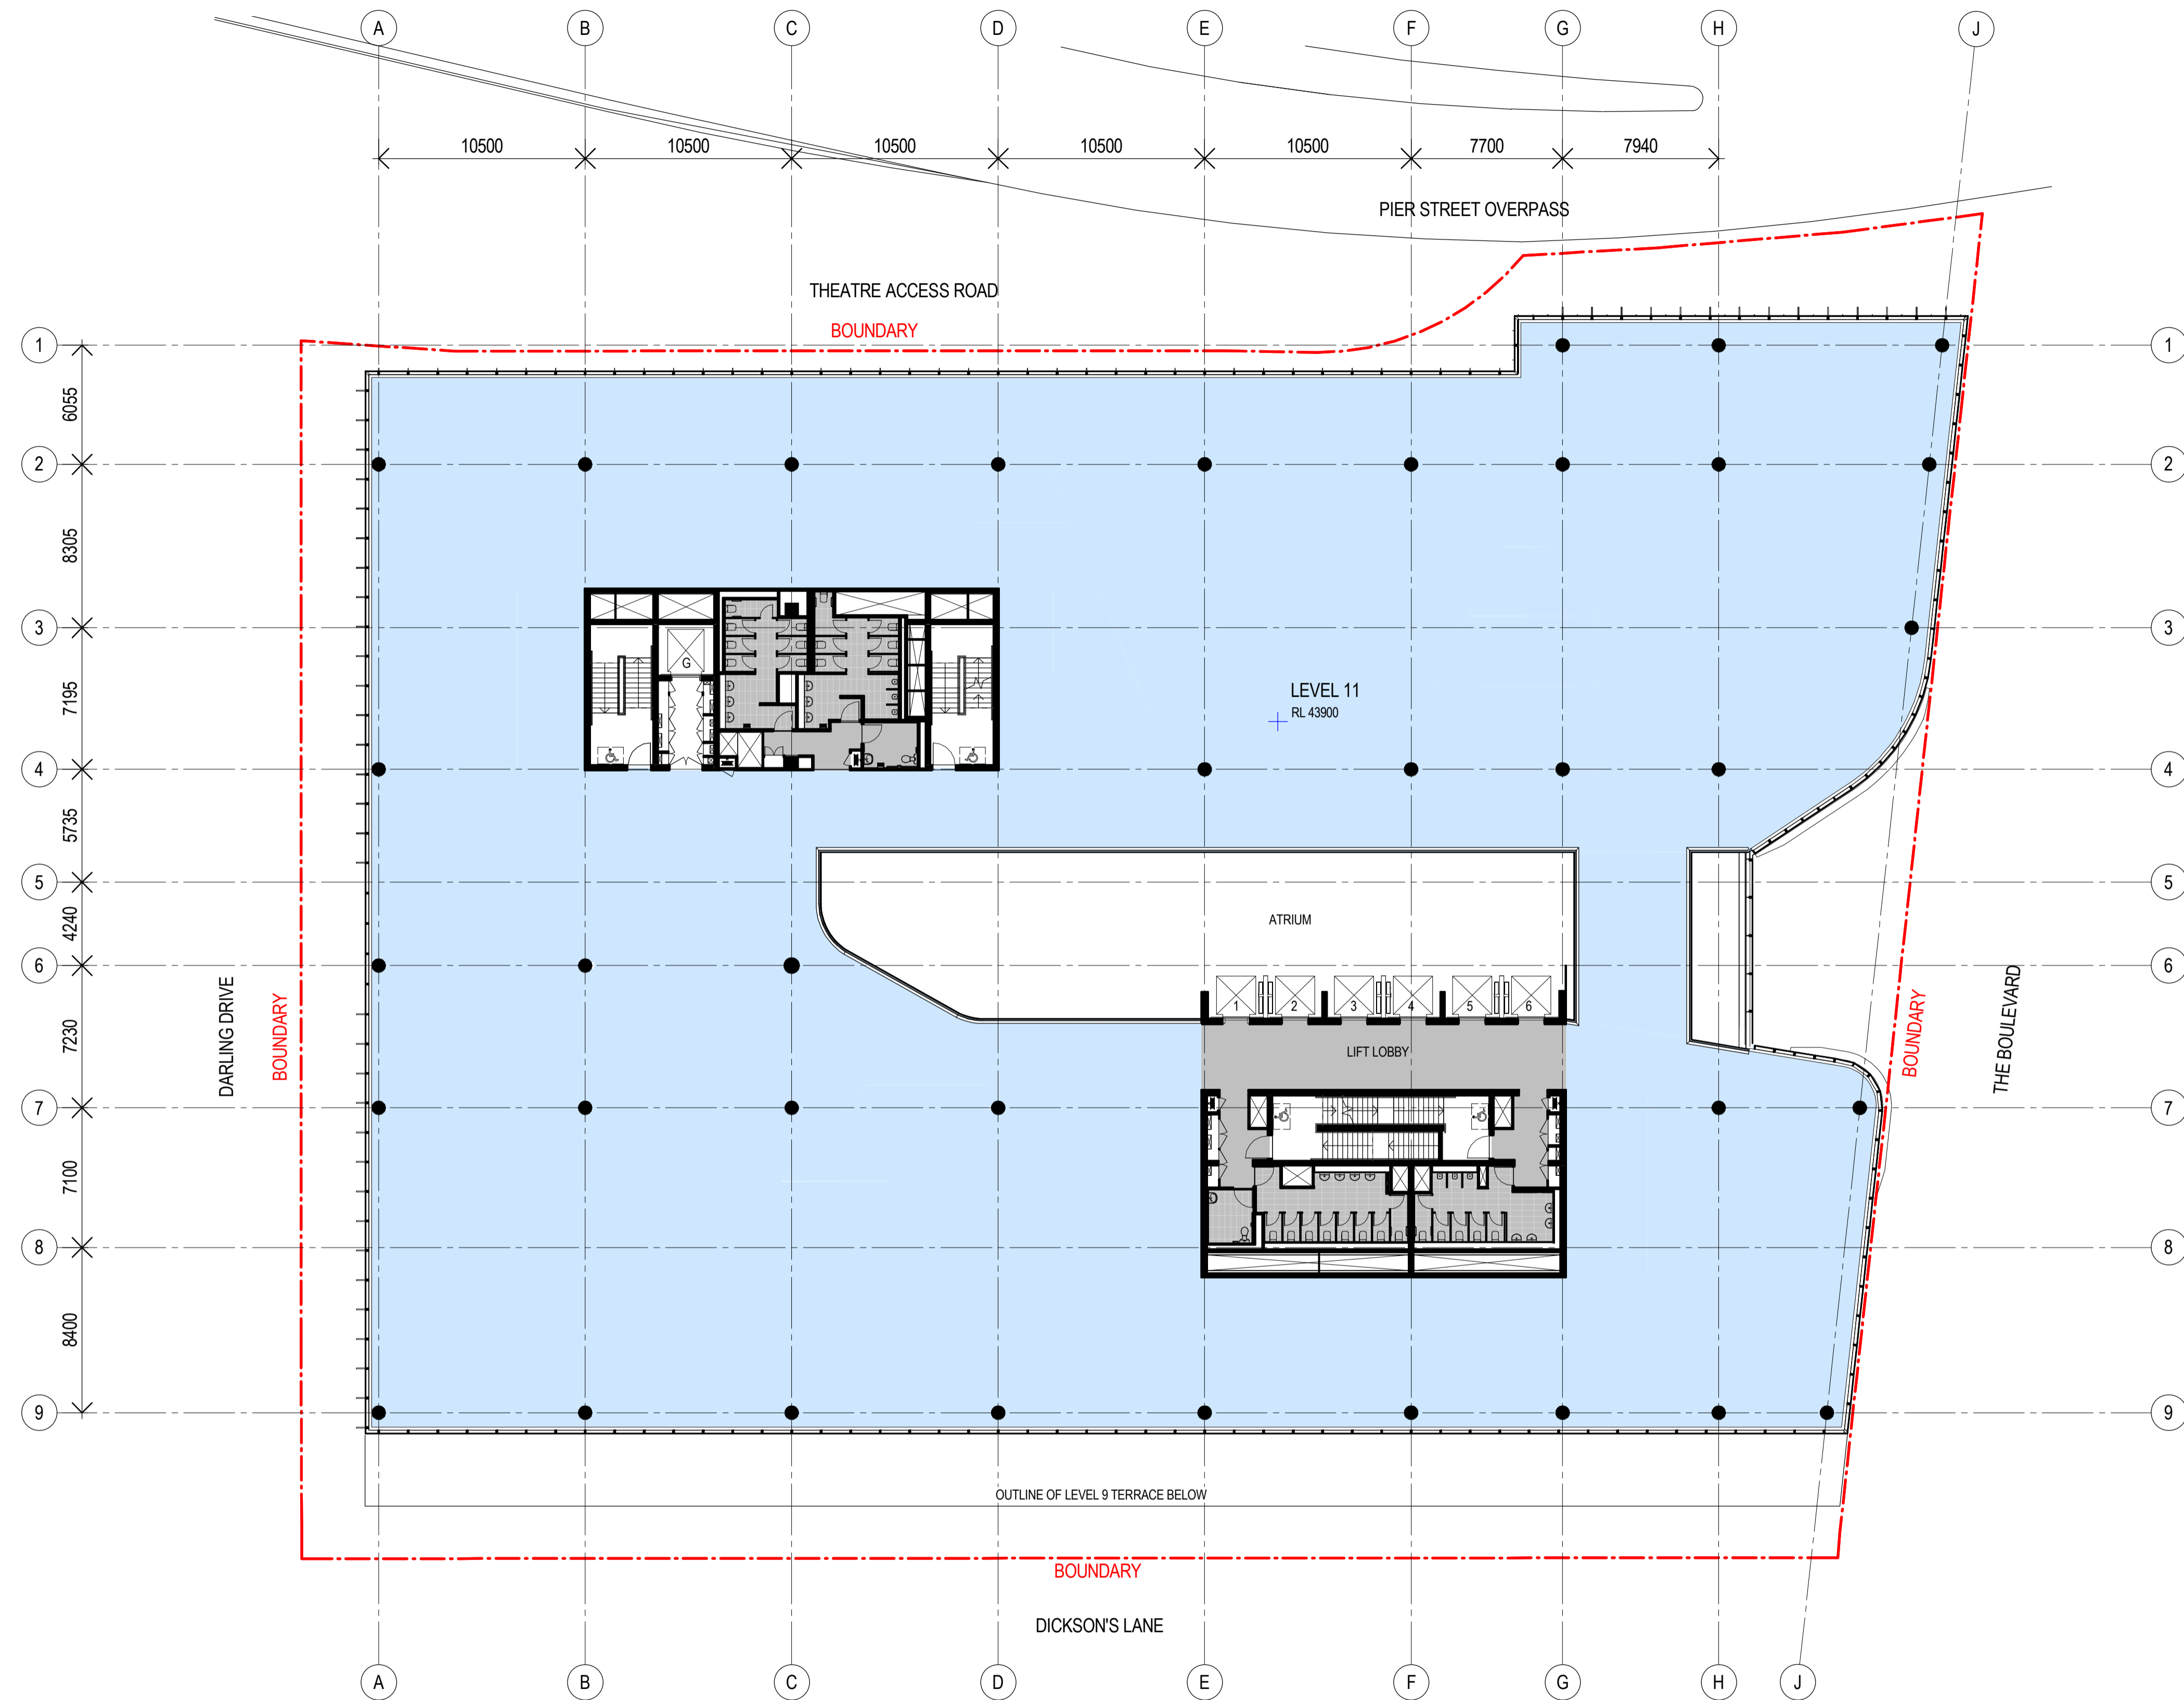

| Recent revision history | | | Notes & Legend | |
|-------------------------|--------|-------------------------------|----------------|---|
| # | Status | Description | Date | Contractor must verify all dimensions on site before commencing work or preparing shop drawings. Do not scale drawings. |
| A | | SECTION 96 SUBMISSION | 10/03/15 | |
| B | | REVISED SECTION 96 SUBMISSION | 26/06/15 | |
| C | | S96_2 SUBMISSION | 22/09/15 | NOTE: Issued for Section 96 only. Subject to review and design development - not to be used for construction. |
| D | | S96_2 SUBMISSION | 01/10/15 | |
| E | | S96_2 SUBMISSION | 07/10/15 | |
| F | | S96_2 SUBMISSION | 08/10/15 | |



| | | | | |
|--|-----------------------------|---|--|----------------------|
| Project DARLING SQUARE NW PLOT | Client LEND LEASE | Issuer WOODS BAGOT <small>© Woods Bagot</small> Project number 120605 Checked Approved Size check 25mm Sheet size A1 Scale 1:200 | Sheet title GENERAL ARRANGEMENT PLAN - LEVEL 11 Sheet number DA2013 Status | Revision F |
|--|-----------------------------|---|--|----------------------|

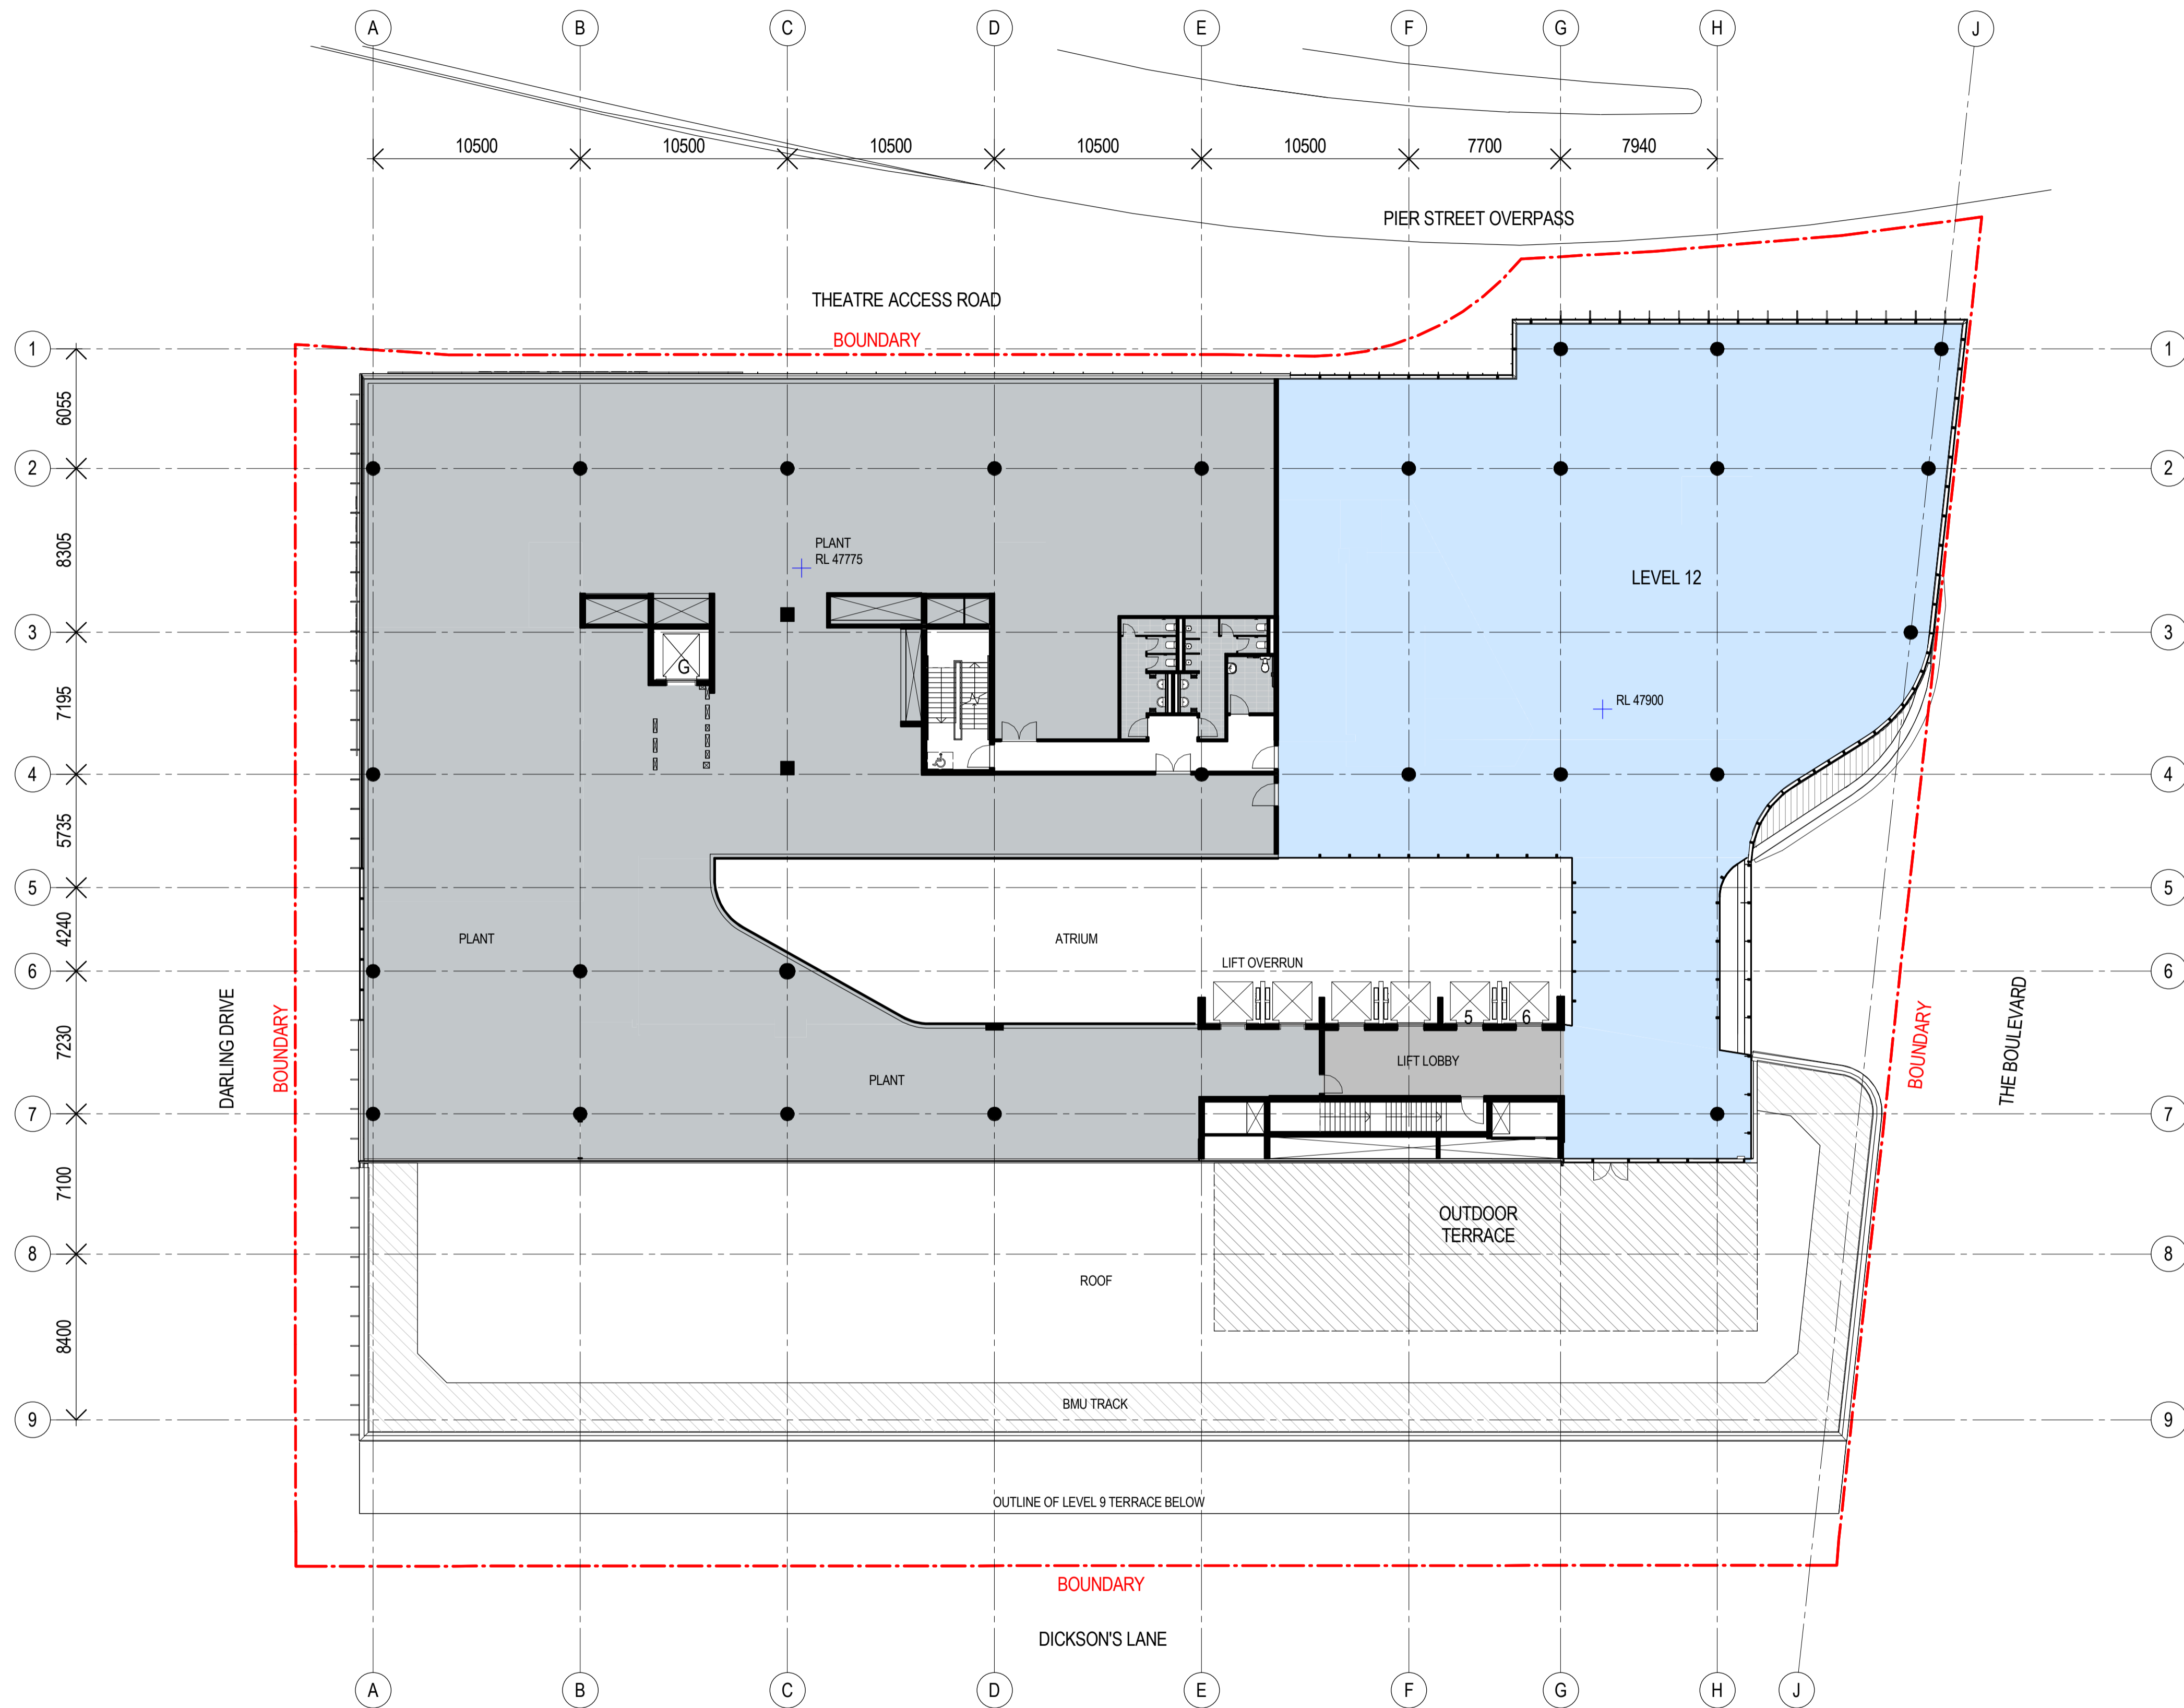

| Recent revision history | Description | Date |
|-------------------------|-------------------------------|----------|
| # | Status | |
| A | SECTION 96 SUBMISSION | 10/03/15 |
| B | REVISED SECTION 96 SUBMISSION | 26/06/15 |
| C | S96_2 SUBMISSION | 22/09/15 |
| D | S96_2 SUBMISSION | 01/10/15 |
| E | S96_2 SUBMISSION | 07/10/15 |
| F | S96_2 SUBMISSION | 08/10/15 |


Notes & Legend
 Contractor must verify all dimensions on site before commencing work or preparing shop drawings. Do not scale drawings.
 NOTE: Issued for Section 96 only. Subject to review and design development - not to be used for construction.

Project
DARLING SQUARE NW PLOT
 Client
LEND LEASE




Issuer
WOODS BAGOT
 Project number
120605
 Checked Approved
 Size check
 25mm
 Sheet size
 A1
 Scale
 1:200

Sheet title
GENERAL ARRANGEMENT PLAN - LEVEL 12 PLANT
 Sheet number
DA2014
 Status
 Revision
F

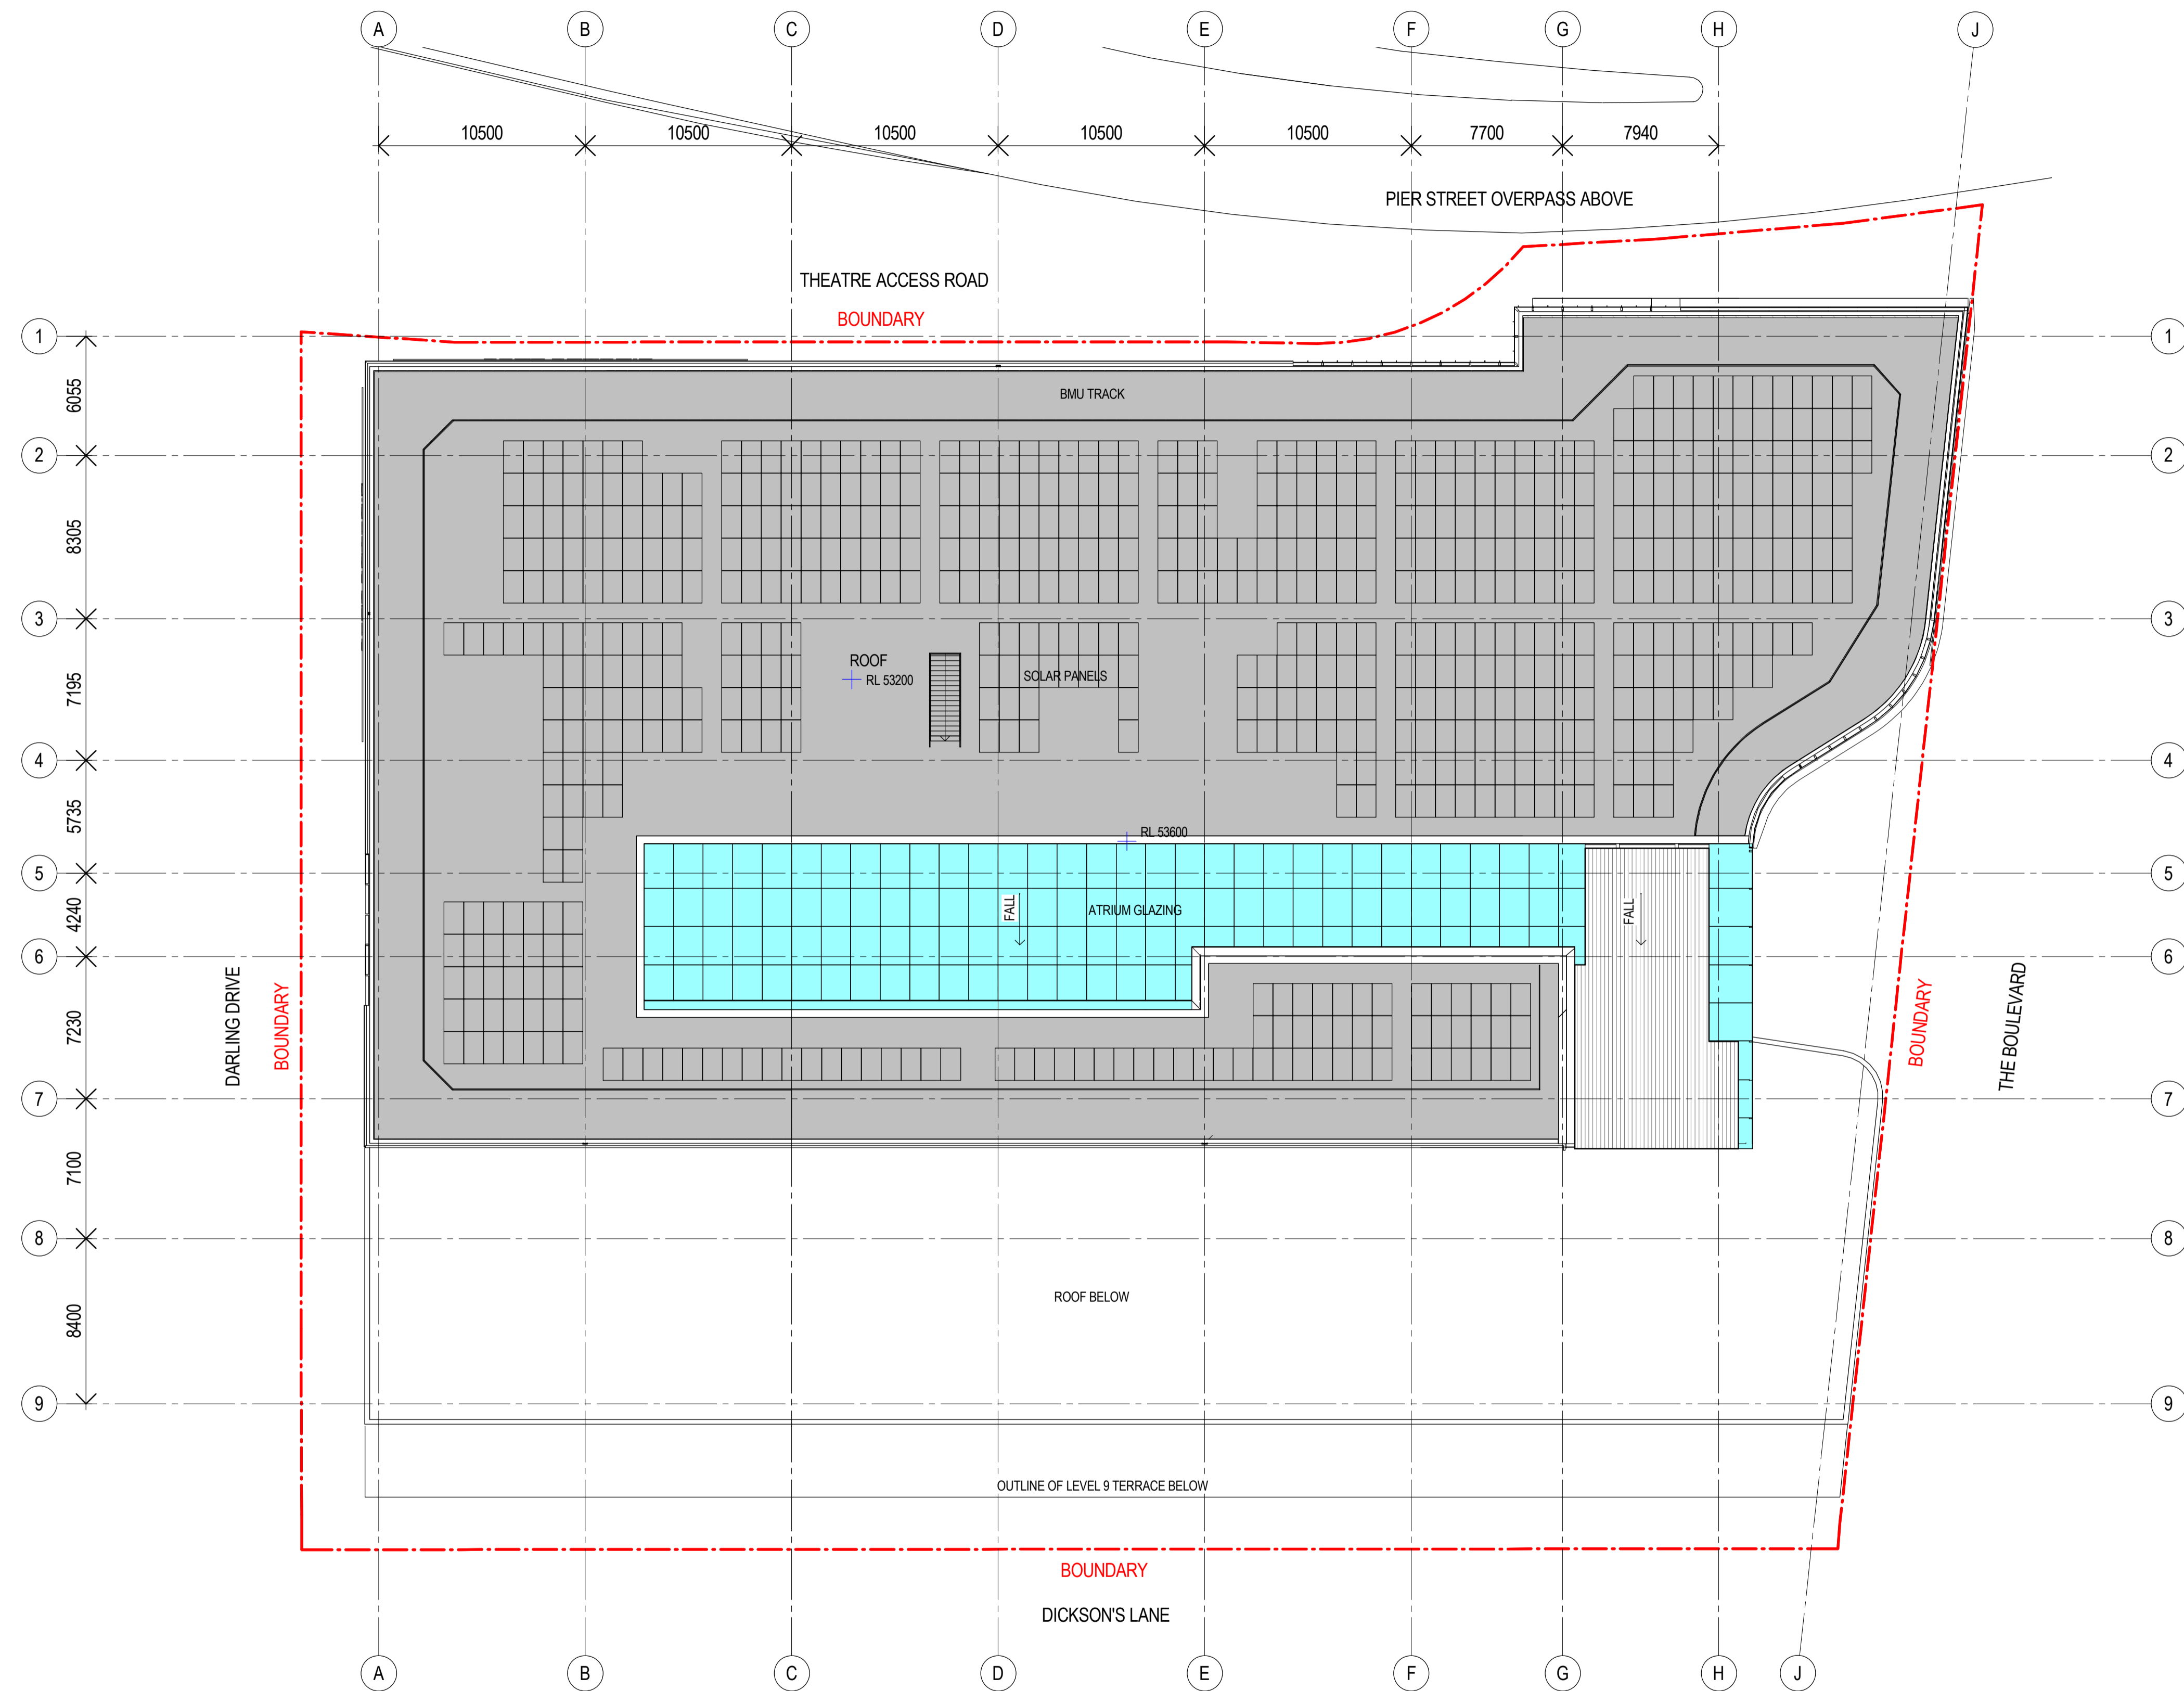

| Recent revision history | Description | Date |
|-------------------------|-------------------------------|----------|
| # | Status | |
| A | SECTION 96 SUBMISSION | 10/03/15 |
| B | REVISED SECTION 96 SUBMISSION | 26/06/15 |
| C | S96_2 SUBMISSION | 22/09/15 |
| D | S96_2 SUBMISSION | 01/10/15 |
| E | S96_2 SUBMISSION | 07/10/15 |


Notes & Legend
 Contractor must verify all dimensions on site before commencing work or preparing shop drawings. Do not scale drawings.
 NOTE: Issued for Section 96 only. Subject to review and design development - not to be used for construction.

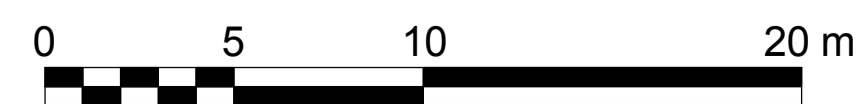

Project
 DARLING SQUARE NW PLOT
 Client
 LEND LEASE


Issuer
WOODS BAGOT
 © Woods Bagot
 Project number
 120605
 Checked Approved
 Size check
 25mm
 Sheet size
 A1
 Scale
 1:200

Sheet title
 GENERAL ARRANGEMENT PLAN - ROOF
 Sheet number
 DA2015
 Status
 Revision
 E

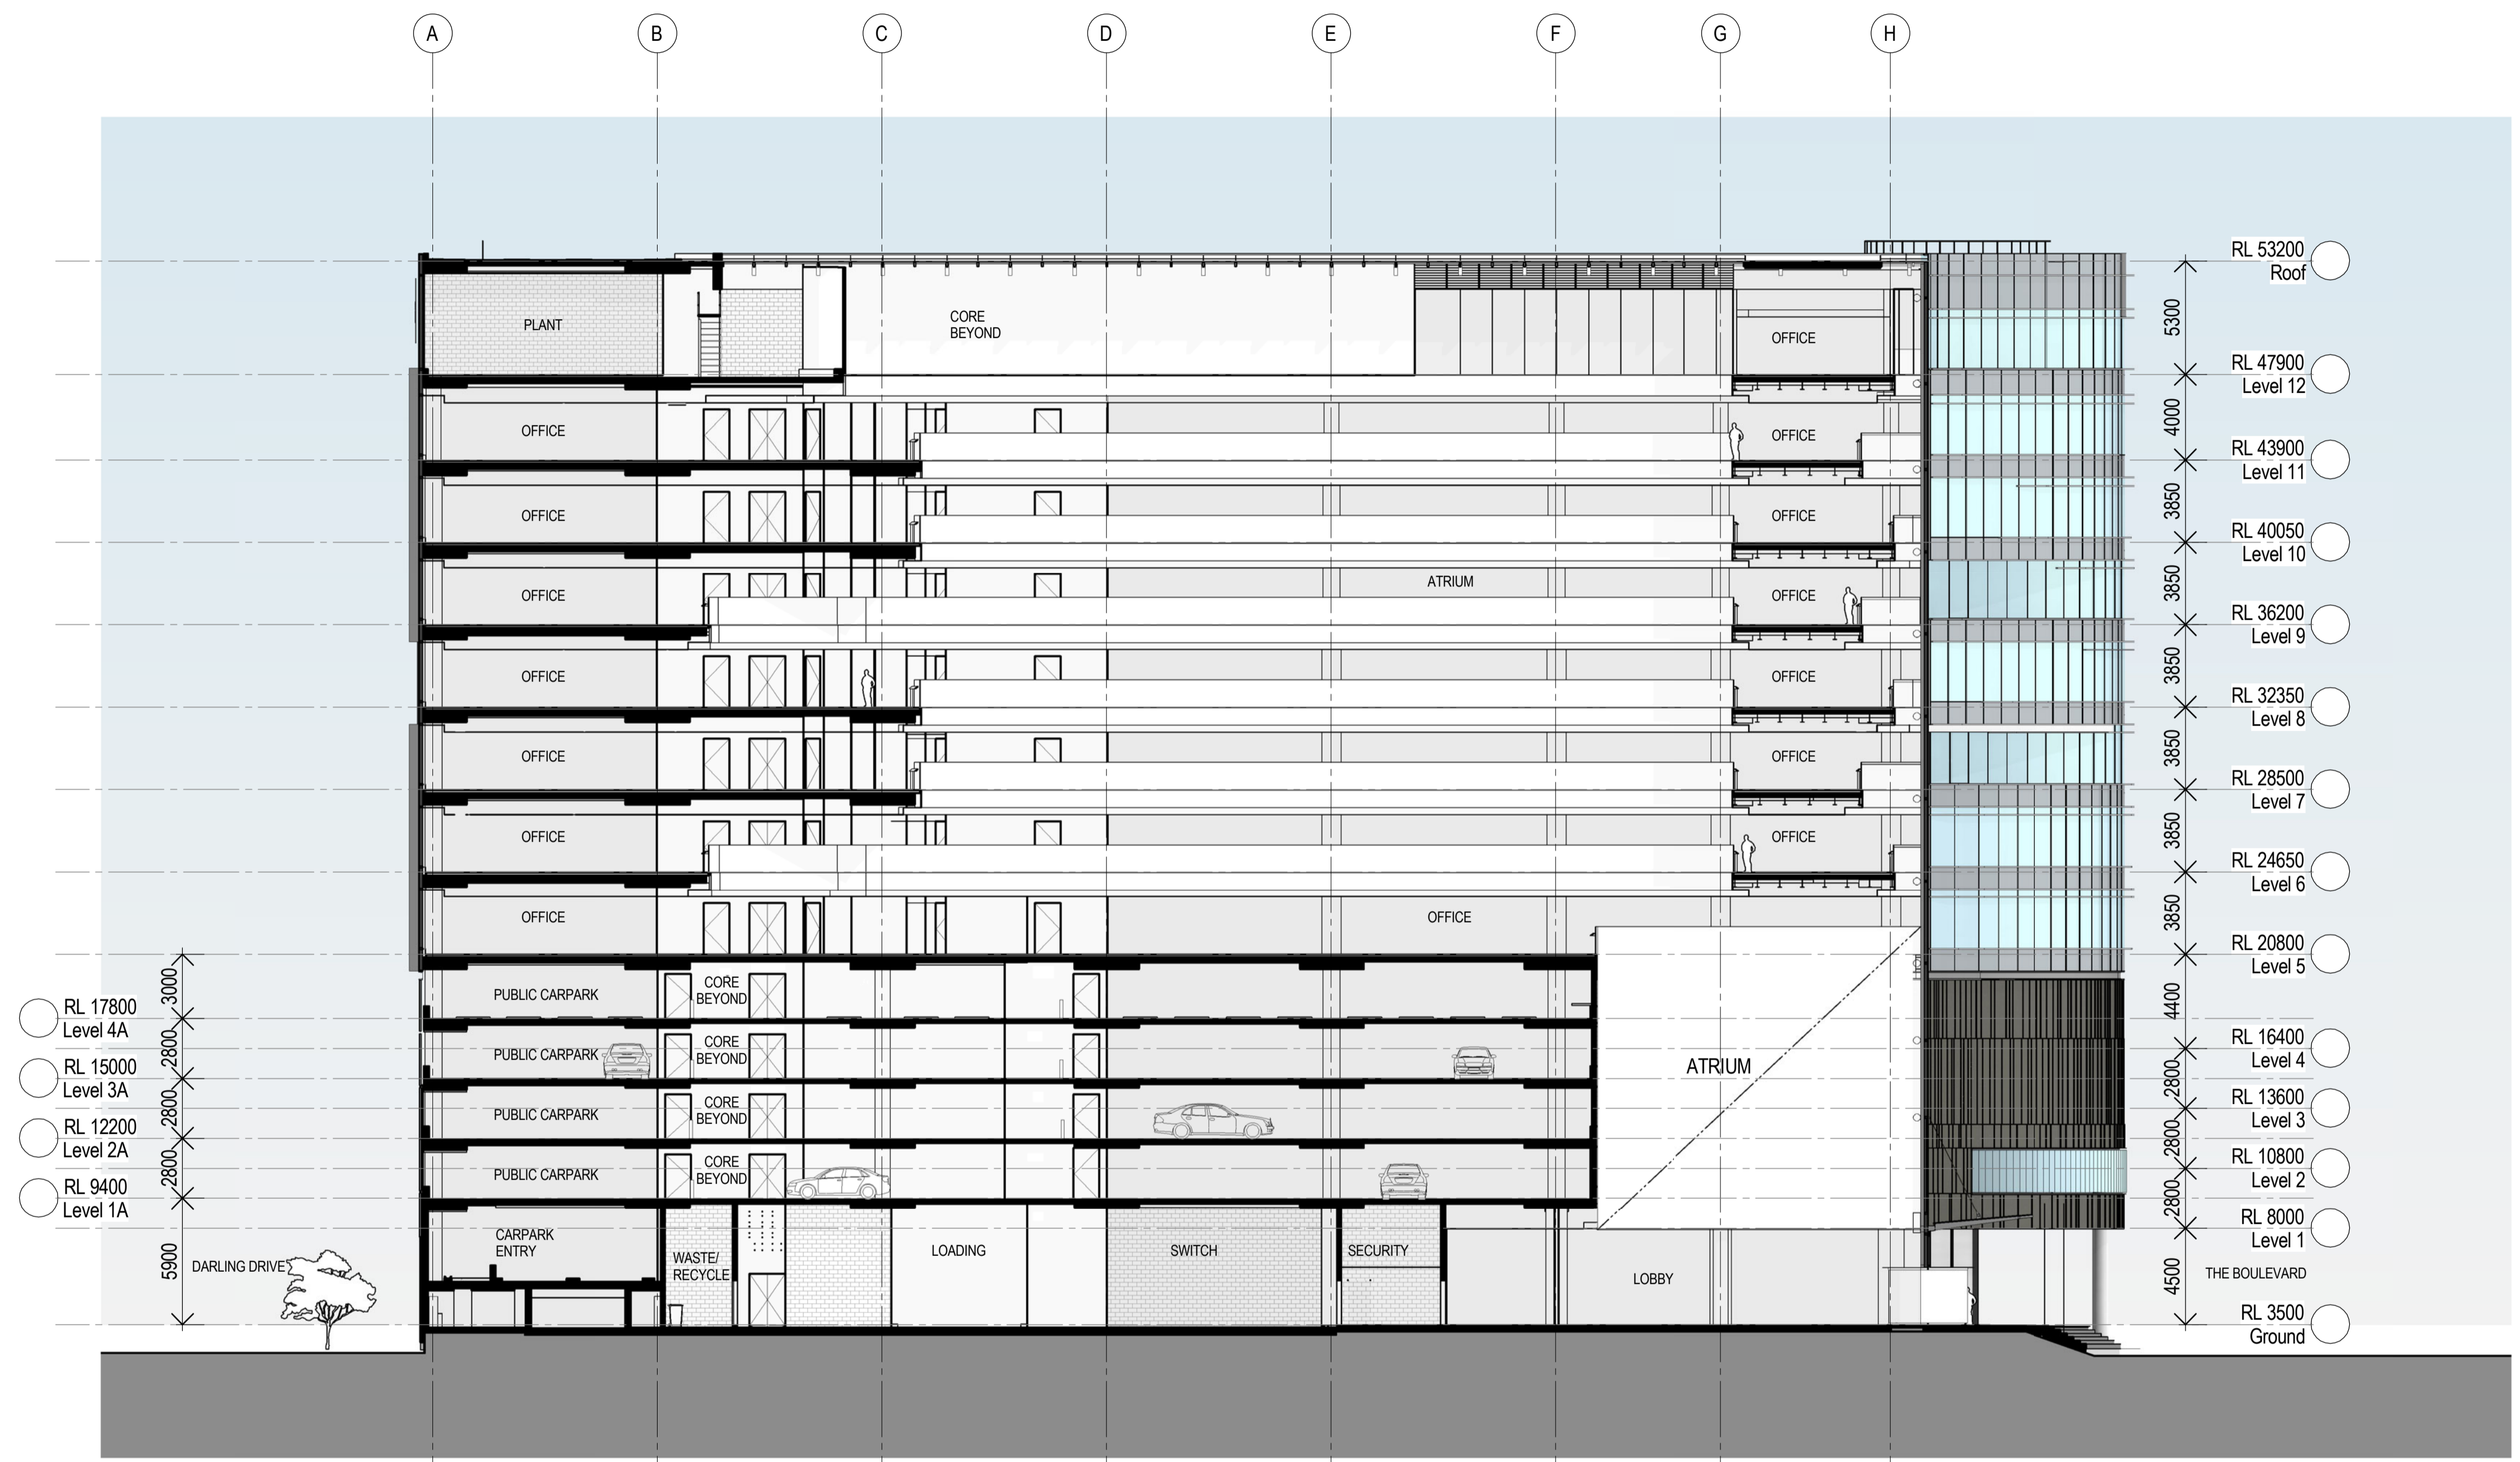

1 SECTION AA
SCALE 1 : 200

| Recent revision history | Notes & Legend | | | | | | | | | | | | | | | | | | | | | | | | |
|--|----------------|-------------------------------|-------------|------|---|--|-----------------------|----------|---|--|-------------------------------|----------|---|--|------------------|----------|---|--|------------------|----------|---|--|------------------|----------|---|
| <table border="1"> <tr> <th>#</th> <th>Status</th> <th>Description</th> <th>Date</th> </tr> <tr> <td>A</td> <td></td> <td>SECTION 96 SUBMISSION</td> <td>10/03/15</td> </tr> <tr> <td>B</td> <td></td> <td>REVISED SECTION 96 SUBMISSION</td> <td>26/06/15</td> </tr> <tr> <td>C</td> <td></td> <td>S96_2 SUBMISSION</td> <td>22/09/15</td> </tr> <tr> <td>D</td> <td></td> <td>S96_2 SUBMISSION</td> <td>01/10/15</td> </tr> <tr> <td>E</td> <td></td> <td>S96_2 SUBMISSION</td> <td>07/10/15</td> </tr> </table> | # | Status | Description | Date | A | | SECTION 96 SUBMISSION | 10/03/15 | B | | REVISED SECTION 96 SUBMISSION | 26/06/15 | C | | S96_2 SUBMISSION | 22/09/15 | D | | S96_2 SUBMISSION | 01/10/15 | E | | S96_2 SUBMISSION | 07/10/15 | <p>Contractor must verify all dimensions on site before commencing work or preparing shop drawings. Do not scale drawings.</p> <p>NOTE: Issued for Section 96 only. Subject to review and design development - not to be used for construction.</p> |
| # | Status | Description | Date | | | | | | | | | | | | | | | | | | | | | | |
| A | | SECTION 96 SUBMISSION | 10/03/15 | | | | | | | | | | | | | | | | | | | | | | |
| B | | REVISED SECTION 96 SUBMISSION | 26/06/15 | | | | | | | | | | | | | | | | | | | | | | |
| C | | S96_2 SUBMISSION | 22/09/15 | | | | | | | | | | | | | | | | | | | | | | |
| D | | S96_2 SUBMISSION | 01/10/15 | | | | | | | | | | | | | | | | | | | | | | |
| E | | S96_2 SUBMISSION | 07/10/15 | | | | | | | | | | | | | | | | | | | | | | |

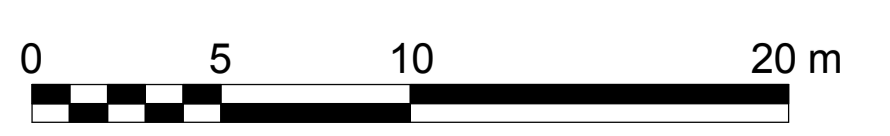

Project
DARLING SQUARE NW PLOT

Client
LEND LEASE

Issuer
WOODS BAGOT

© Woods Bagot

Project number
120605

Checked Approved

Size check
25mm

Sheet size
A1


Scale
1 : 200

Sheet title
GENERAL ARRANGEMENT
ELEVATIONS AND SECTIONS -
SECTION AA

Sheet number
DA3001

Revision
E

Status

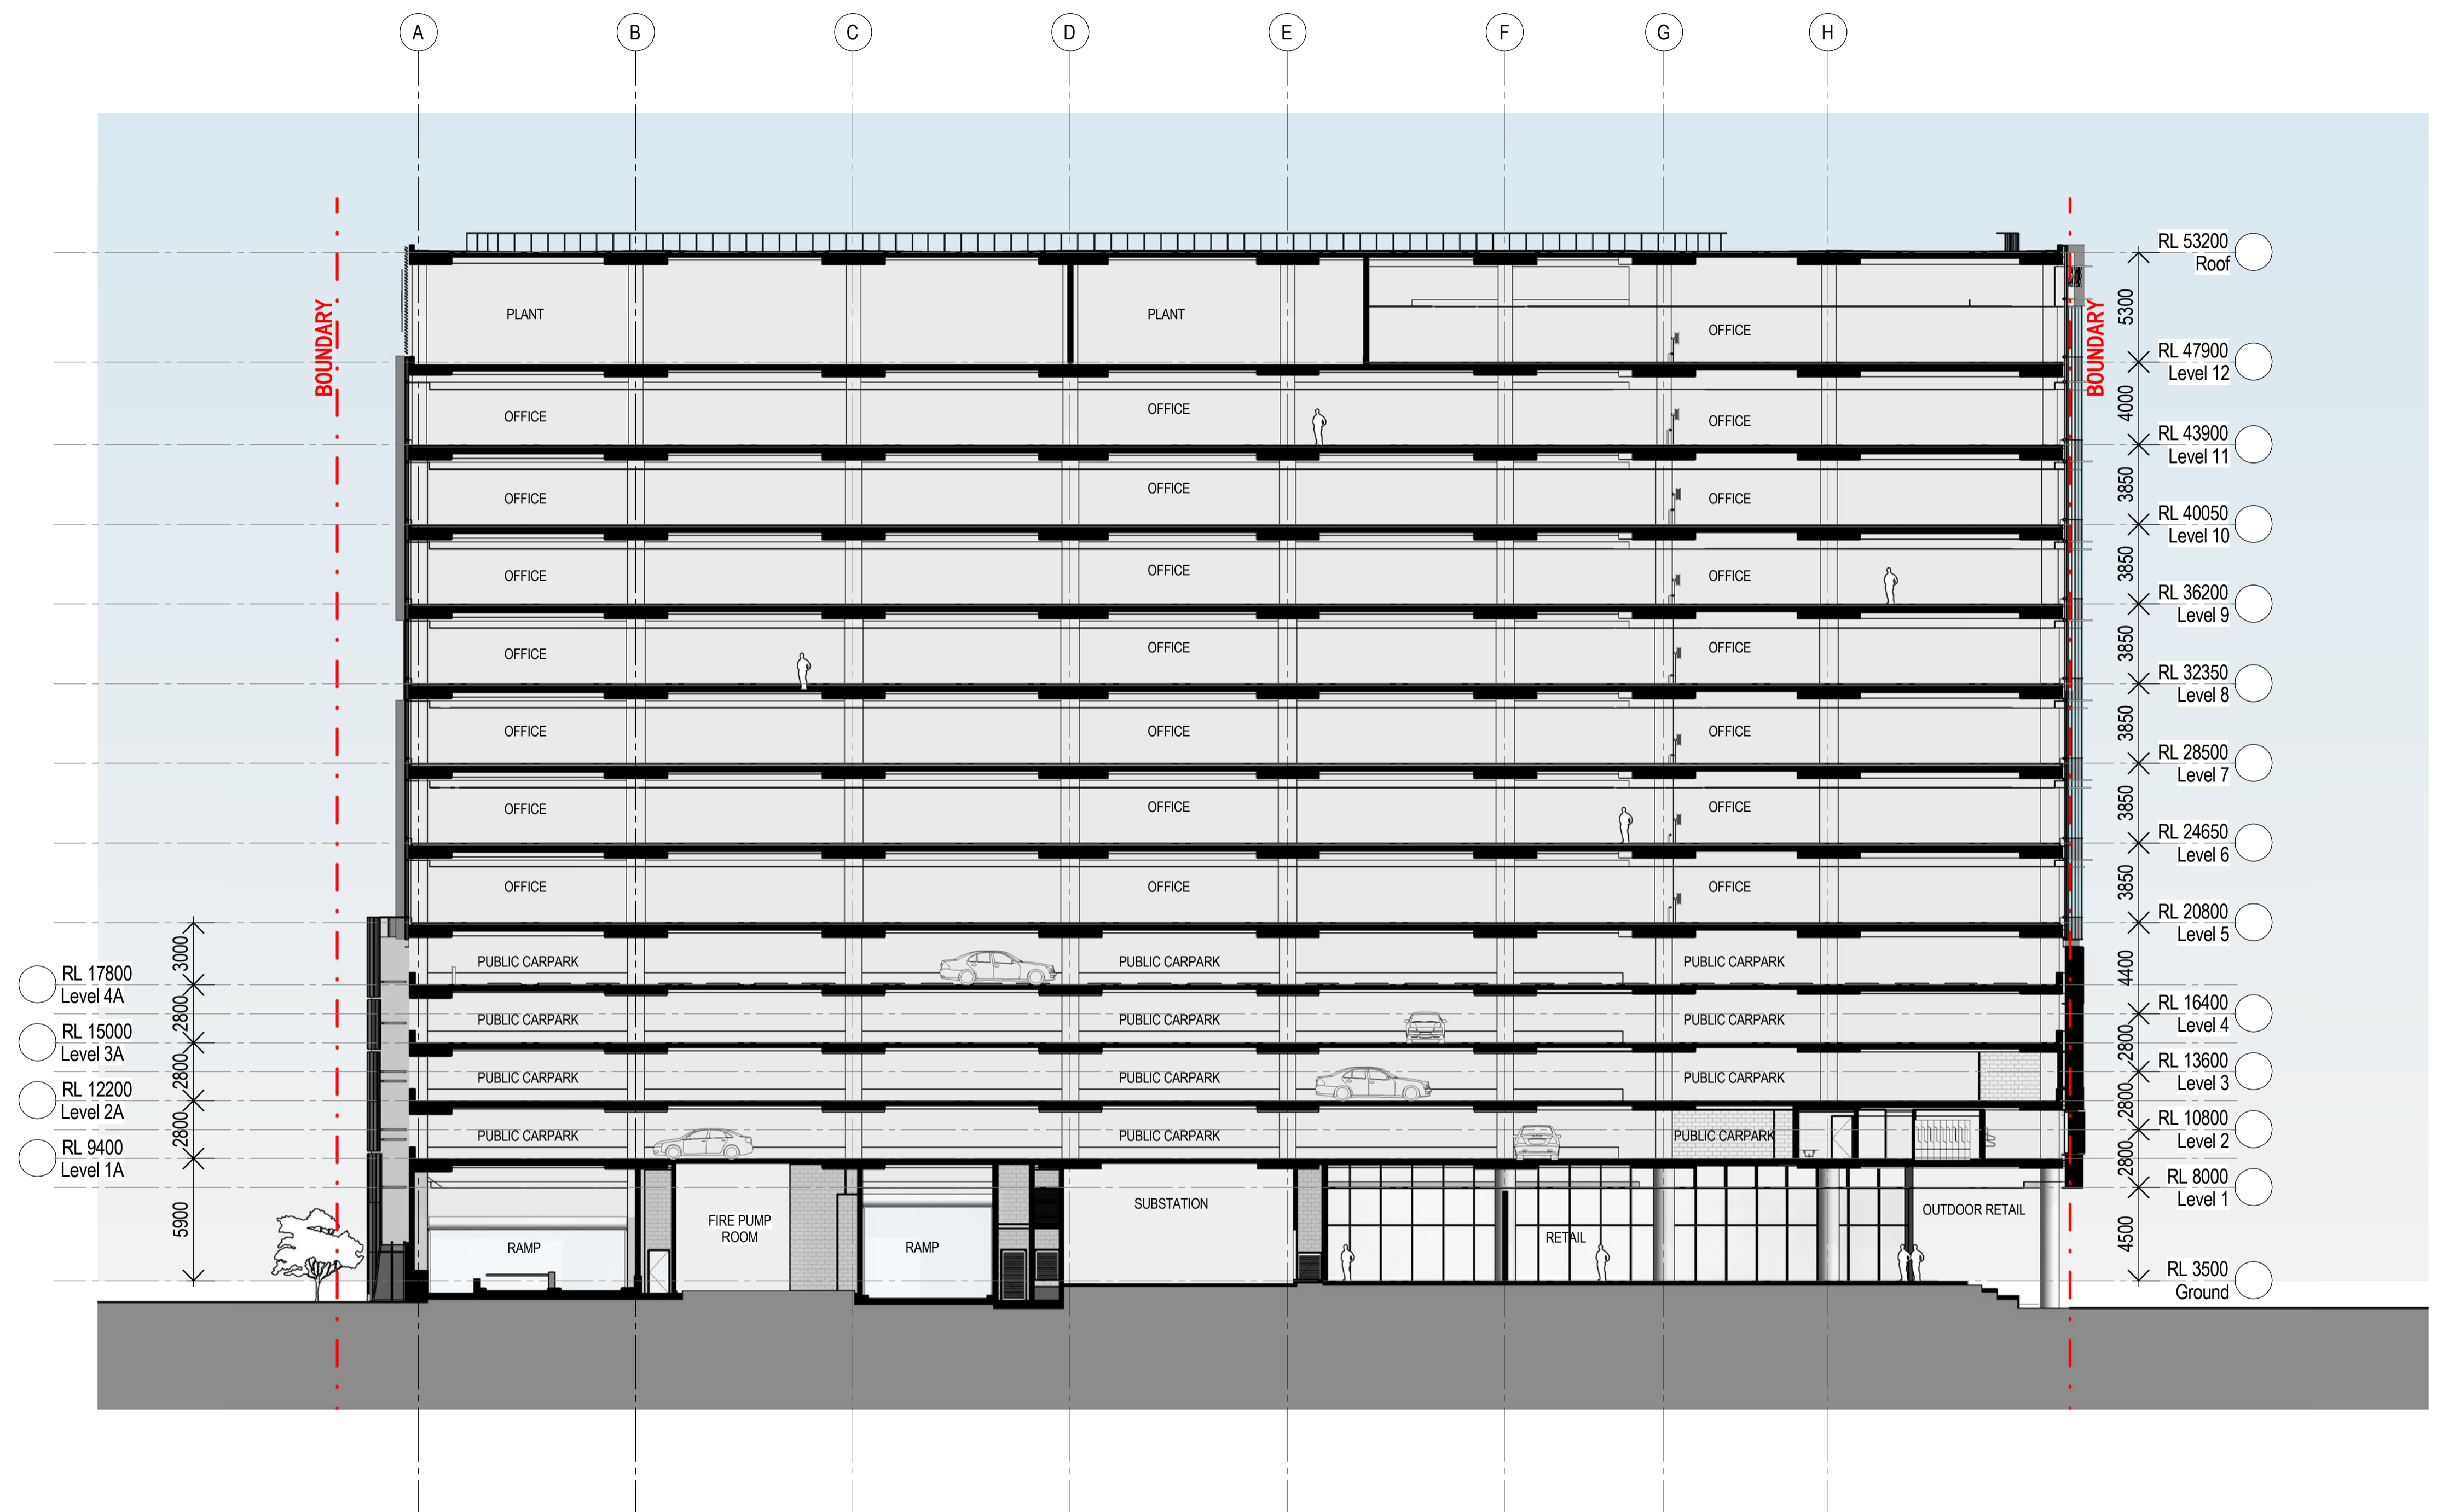

| Recent revision history | | Notes & Legend | |
|-------------------------|--------|-------------------------------|----------|
| # | Status | Description | Date |
| A | | SECTION 96 SUBMISSION | 10/03/15 |
| B | | REVISED SECTION 96 SUBMISSION | 26/06/15 |
| C | | S96_2 SUBMISSION | 22/09/15 |
| D | | S96_2 SUBMISSION | 01/10/15 |

Contractor must verify all dimensions on site before commencing work or preparing shop drawings. Do not scale drawings.

NOTE: Issued for Section 96 only.
Subject to review and design development - not to be used for construction.

Project
DARLING SQUARE NW PLOT

Client
LEND LEASE

Issuer
WOODS BAGOT

© Woods Bagot

Project number
120605

Checked _____ Approved _____

Size check
25mm

Sheet size
A1

Scale
1:200


Sheet title
GENERAL ARRANGEMENT
ELEVATIONS AND SECTIONS -
SECTION BB

Sheet number
DA3002


Revision
D

Status



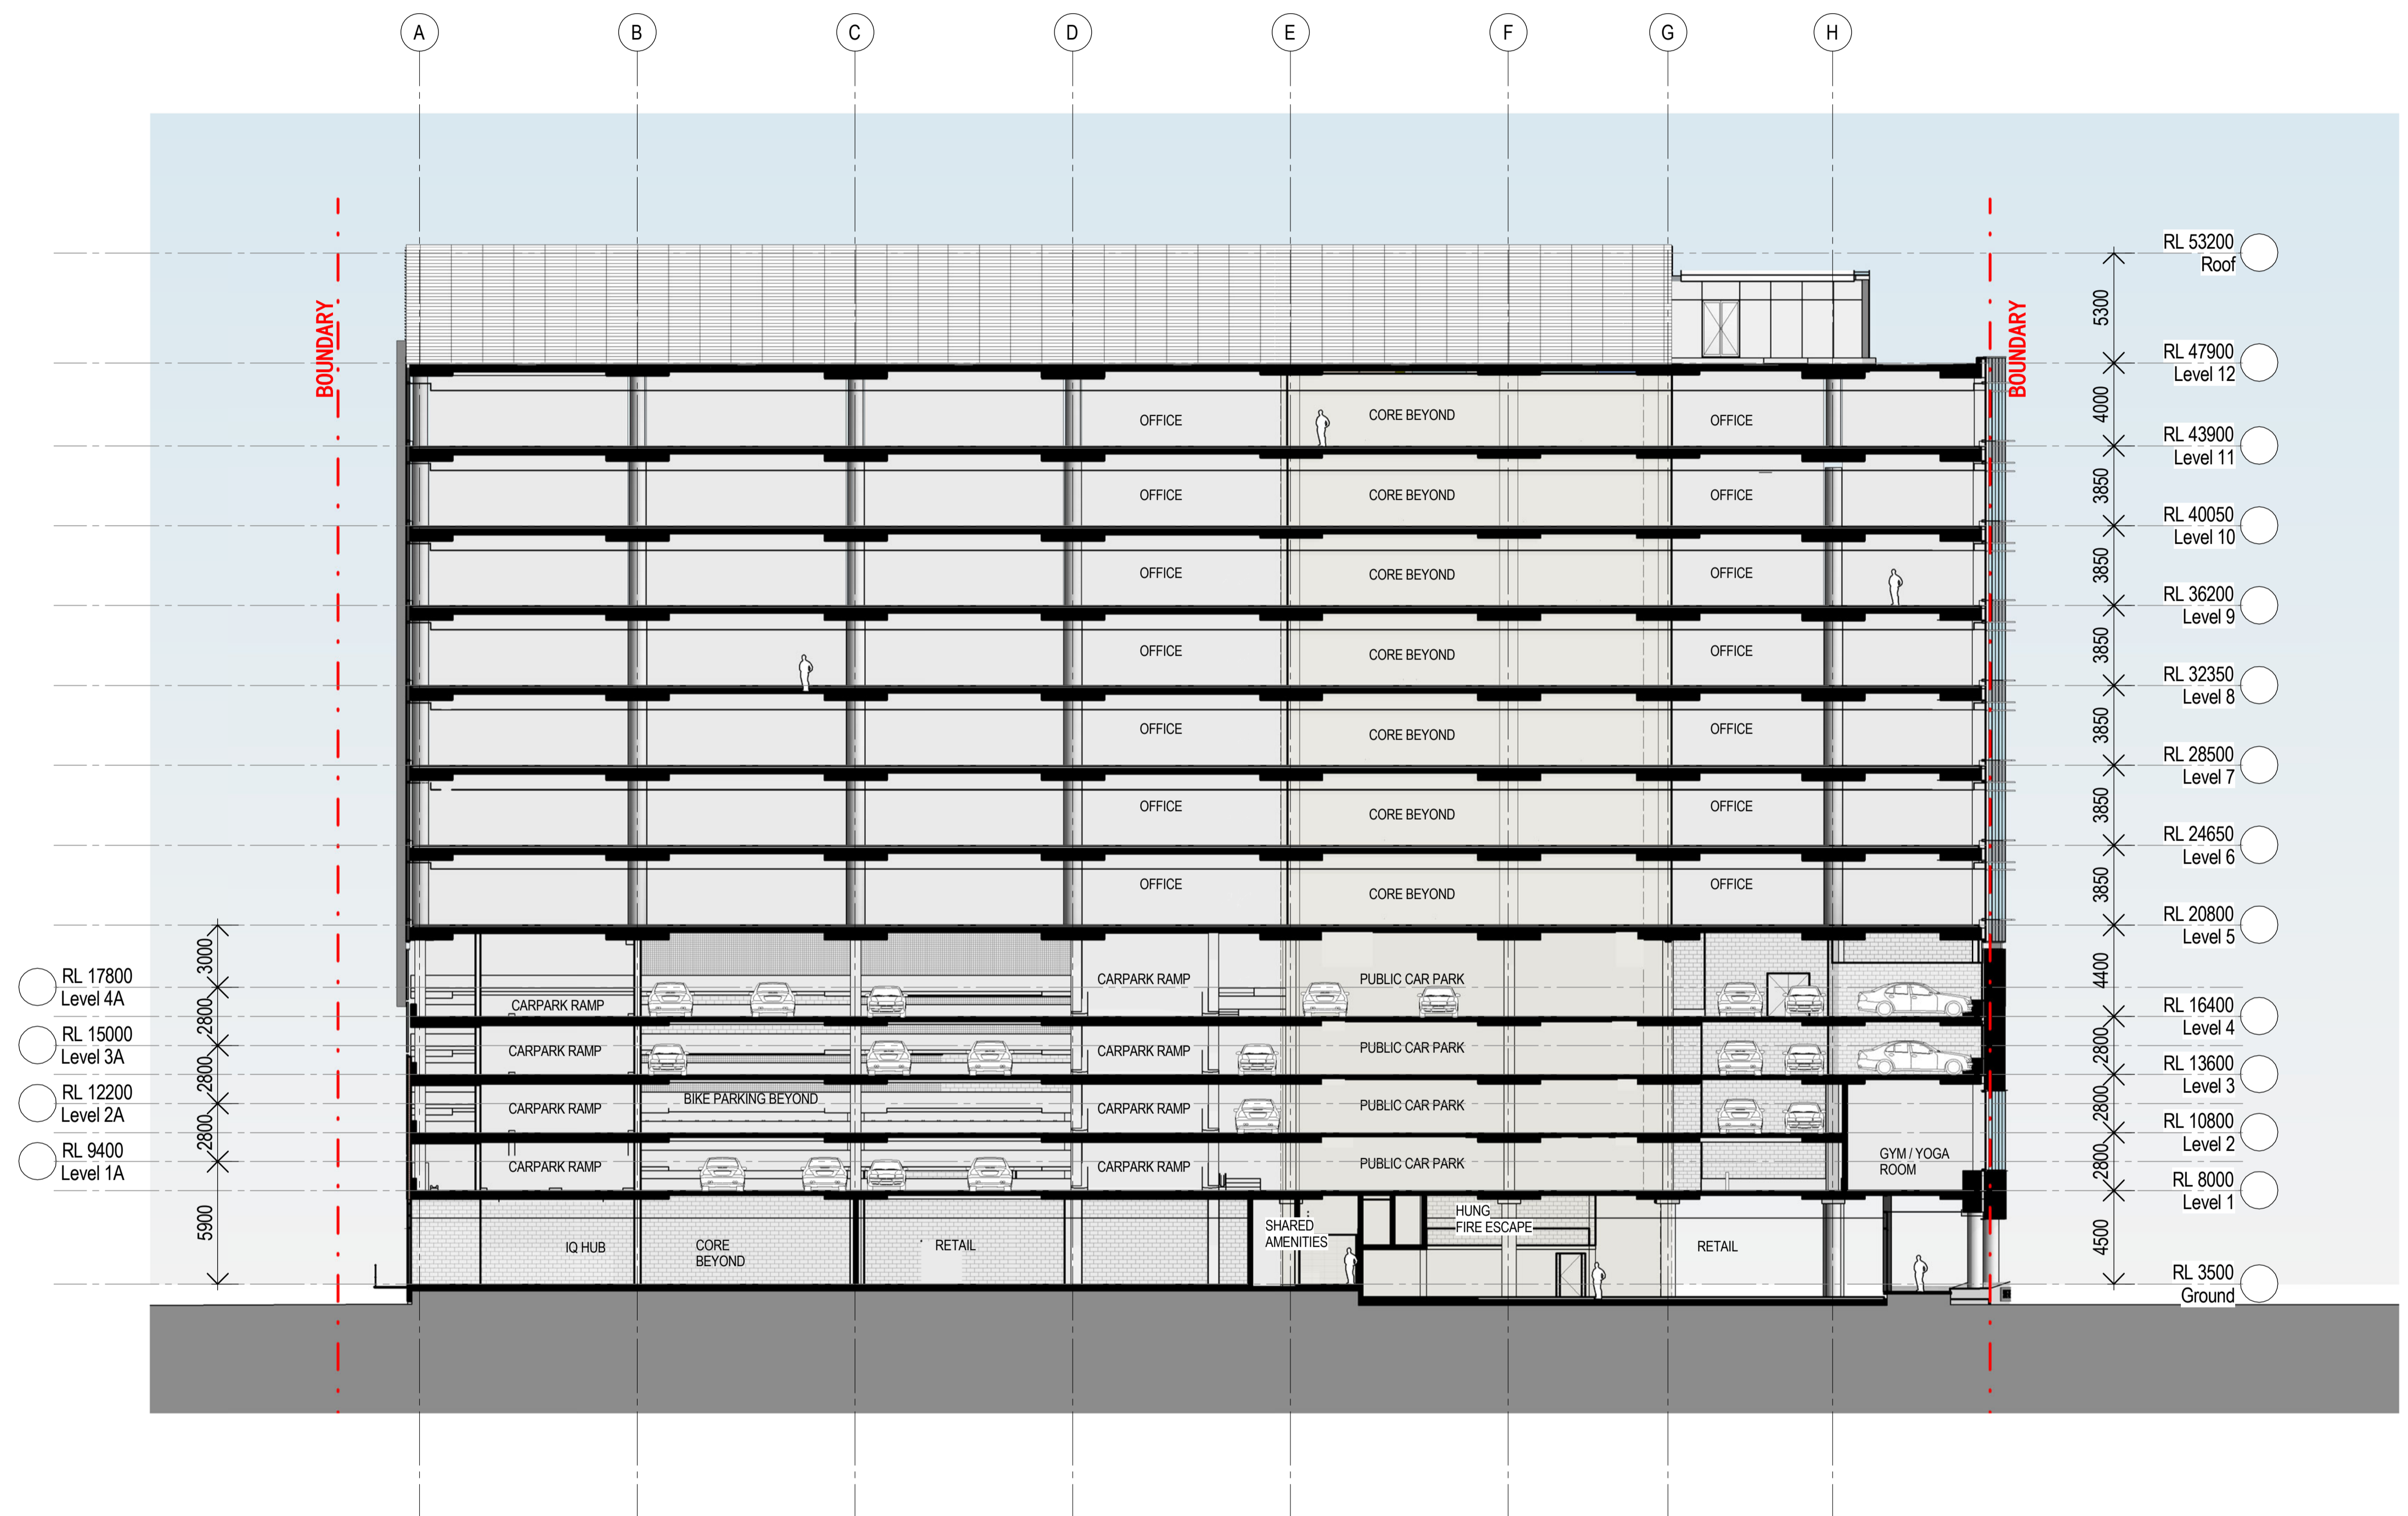

| Recent revision history | Description | Date | Notes & Legend |
|-------------------------|-------------------------------|----------|---|
| # Status | | | Contractor must verify all dimensions on site before commencing work or preparing shop drawings. Do not scale drawings. |
| A | SECTION 96 SUBMISSION | 10/03/15 | |
| B | REVISED SECTION 96 SUBMISSION | 26/06/15 | |
| C | S96_2 SUBMISSION | 22/09/15 | NOTE: Issued for Section 96 only. Subject to review and design development - not to be used for construction. |
| D | S96_2 SUBMISSION | 01/10/15 | |

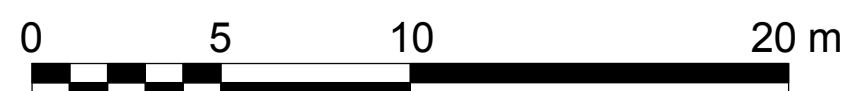

Project
DARLING SQUARE NW PLOT

Client
LEND LEASE

Issuer
WOODS BAGOT

© Woods Bagot

Project number
120605

Checked _____ Approved _____

Size check
25mm

Sheet size
A1


Scale
1:200

Sheet title
GENERAL ARRANGEMENT
ELEVATIONS AND SECTIONS -
SECTION CC

Sheet number
DA3003

Revision
D

Status

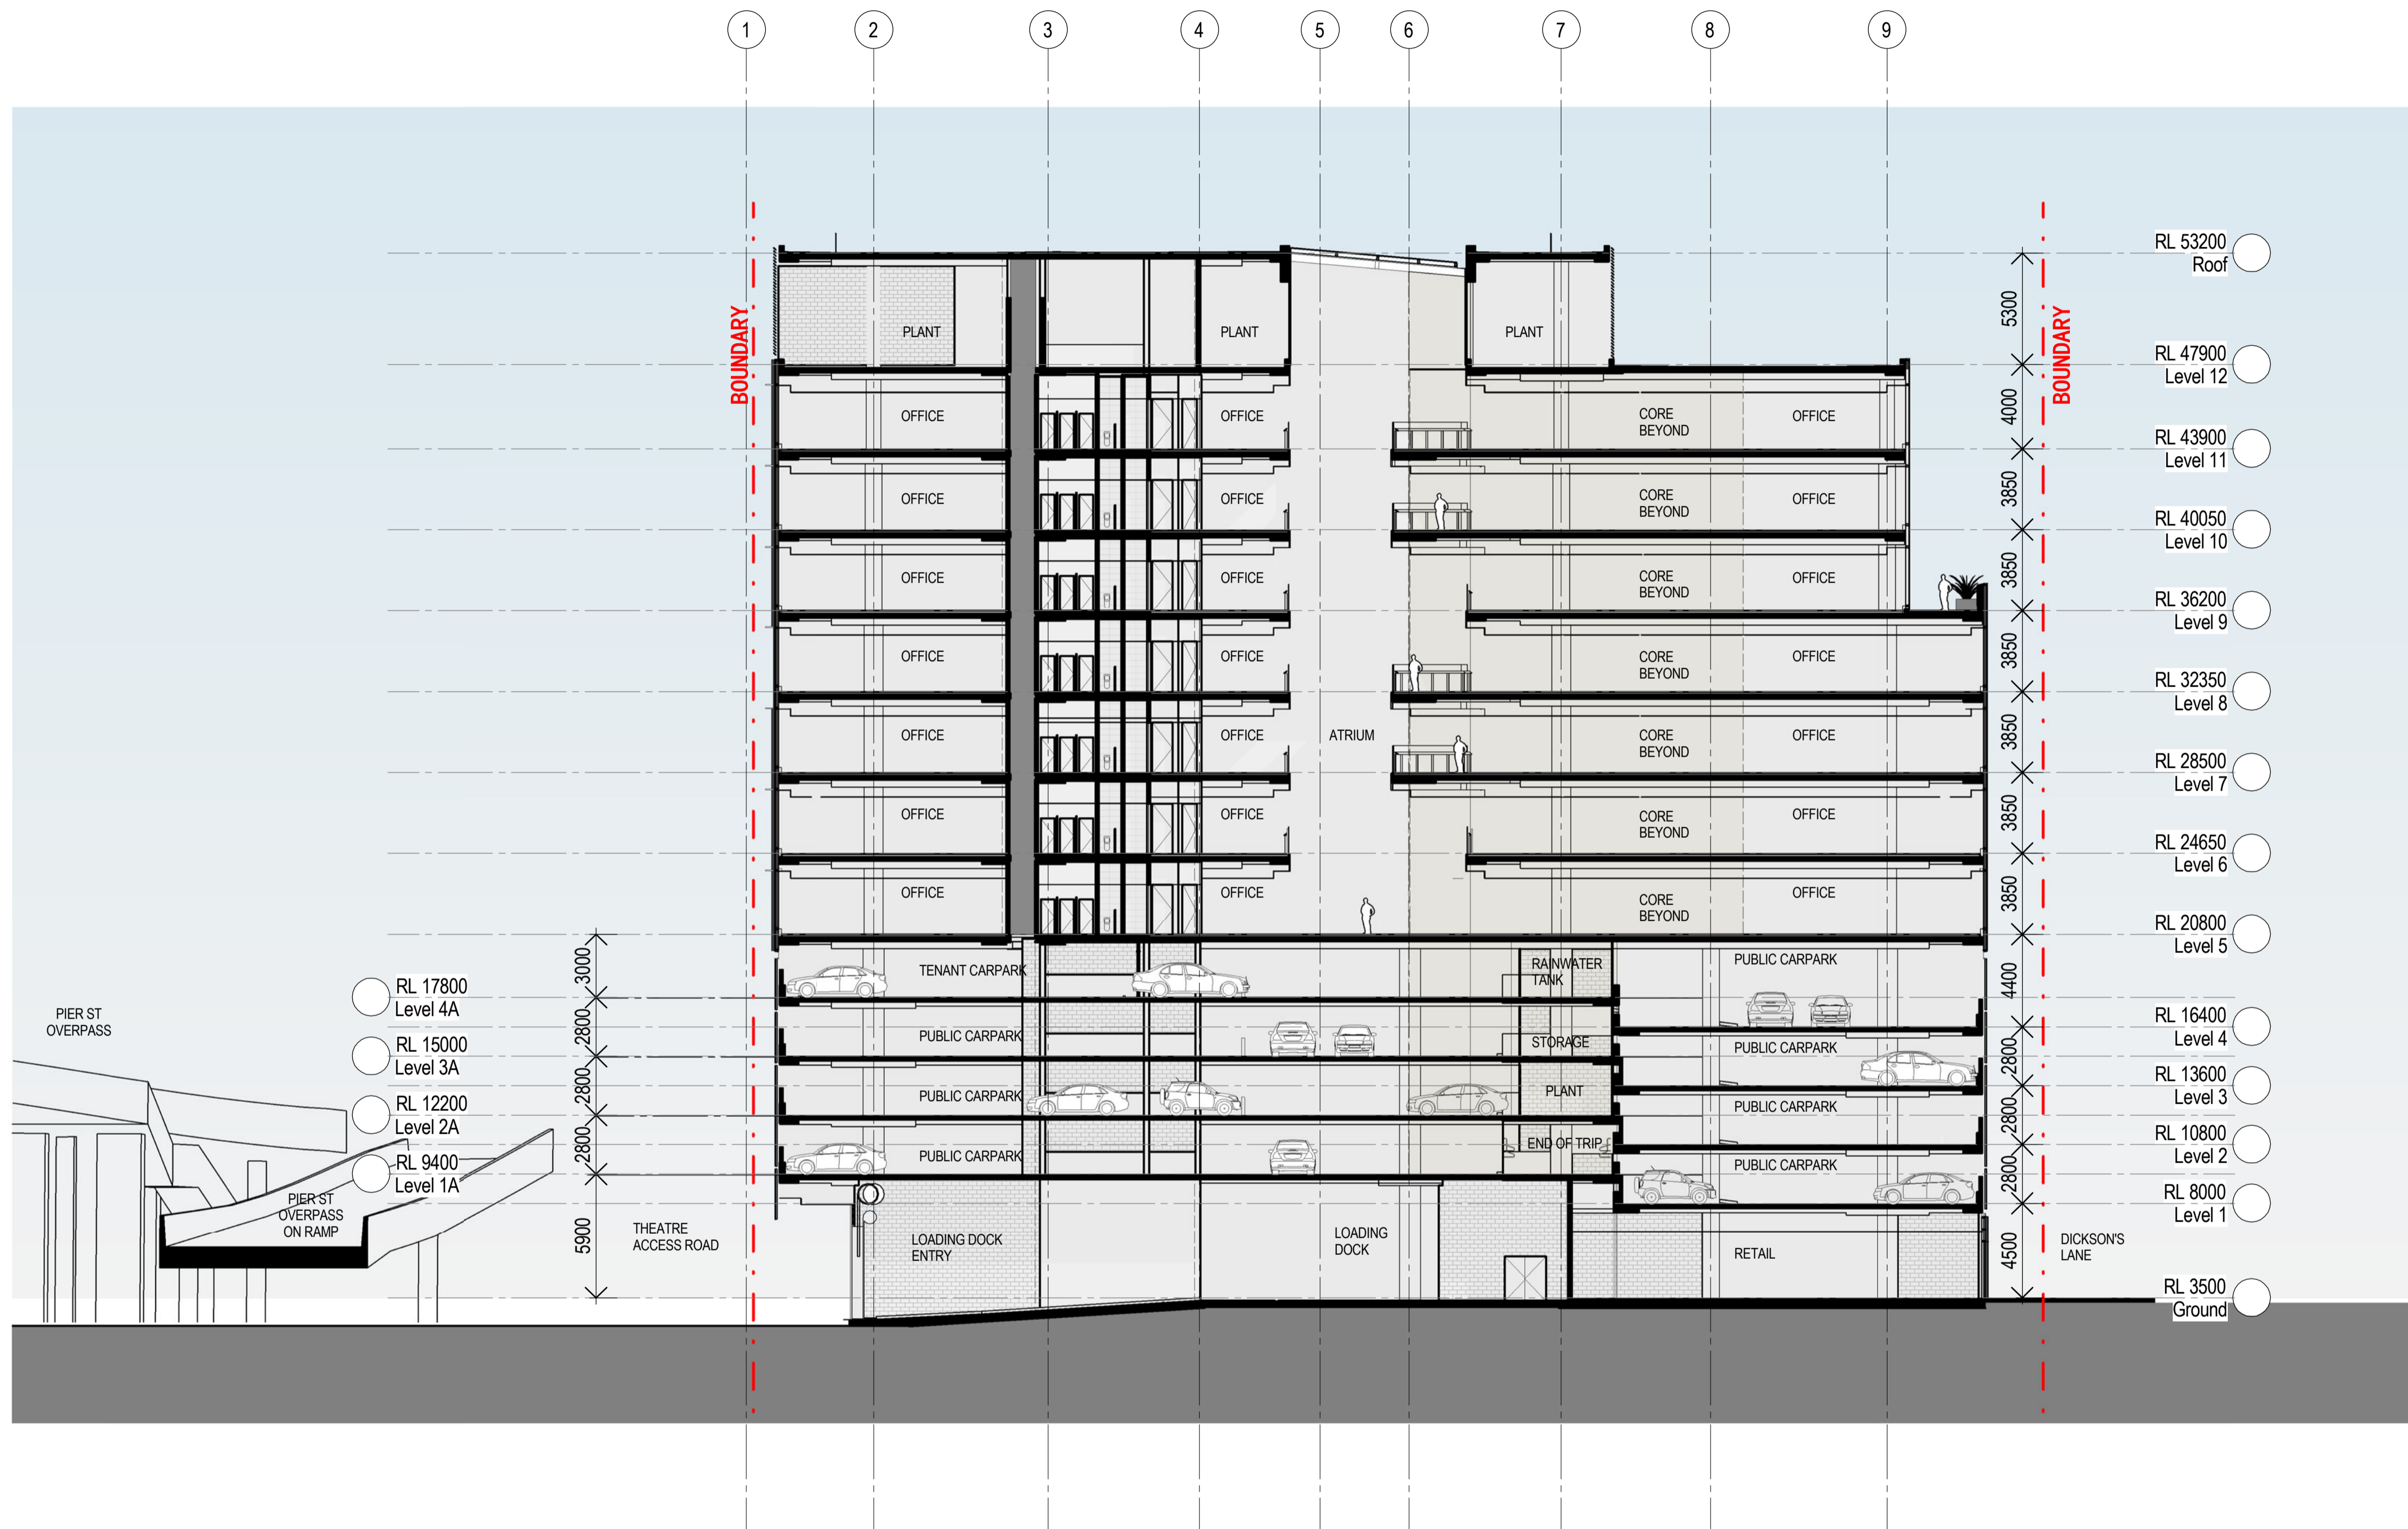

| Recent revision history | Description | Date | Notes & Legend |
|-------------------------|-------------------------------|----------|---|
| # Status | | | |
| A | SECTION 96 SUBMISSION | 10/03/15 | Contractor must verify all dimensions on site before commencing work or preparing shop drawings. Do not scale drawings. |
| B | REVISED SECTION 96 SUBMISSION | 26/06/15 | NOTE: Issued for Section 96 only. Subject to review and design development - not to be used for construction. |
| C | S96_2 SUBMISSION | 22/09/15 | |
| D | S96_2 SUBMISSION | 01/10/15 | |



Project
DARLING SQUARE NW PLOT

Client
LEND LEASE

Issuer
WOODS BAGOT

© Woods Bagot
Project number
120605

Size check
25mm

Checked Approved


Sheet size
A1

Scale
1:200

Sheet title
GENERAL ARRANGEMENT
ELEVATIONS AND SECTIONS -
SECTION DD

Sheet number
DA3004

Revision
D

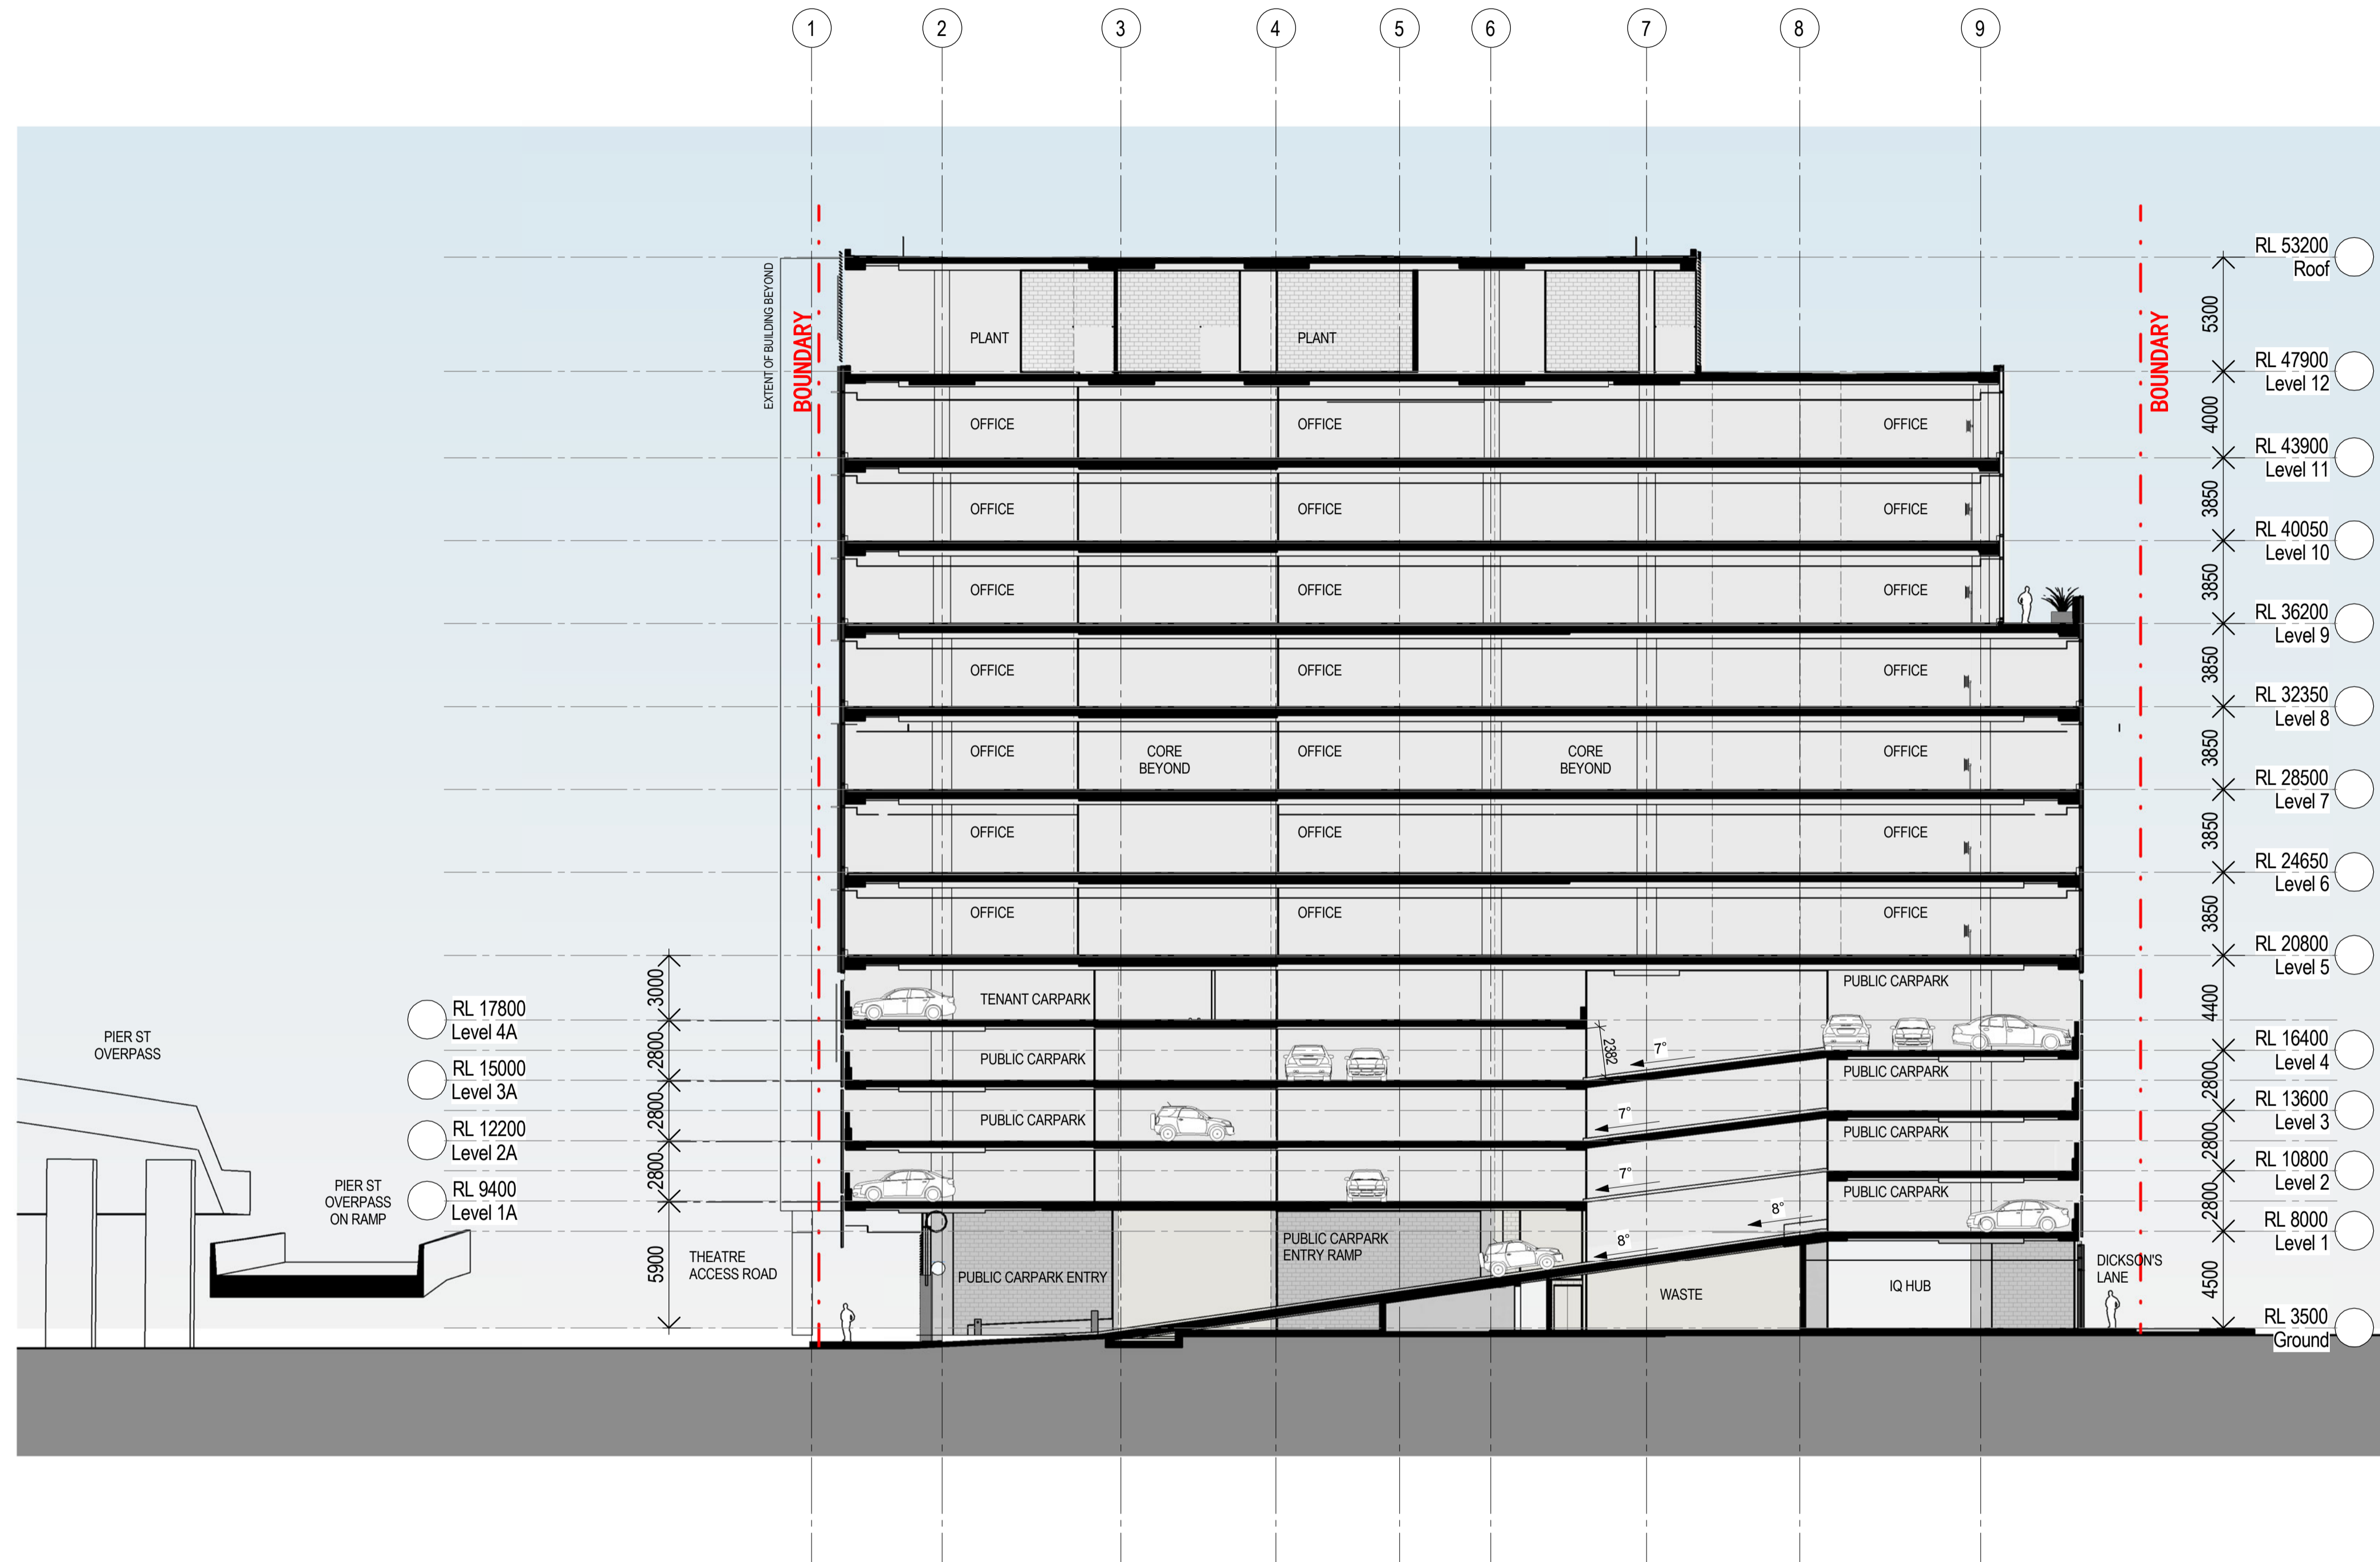

| Recent revision history | Description | Date | Notes & Legend |
|-------------------------|-------------------------------|----------|---|
| # Status | | | |
| A | SECTION 96 SUBMISSION | 10/03/15 | Contractor must verify all dimensions on site before commencing work or preparing shop drawings. Do not scale drawings. NOTE: Issued for Section 96 only. Subject to review and design development - not to be used for construction. |
| B | REVISED SECTION 96 SUBMISSION | 26/06/15 | |
| C | S96_2 SUBMISSION | 22/09/15 | |
| D | S96_2 SUBMISSION | 01/10/15 | |
| E | S96_2 SUBMISSION | 07/10/15 | |



Project
DARLING SQUARE NW PLOT

Client
LEND LEASE

Issuer
WOODS BAGOT

© Woods Bagot
Project number
120605

Size check
25mm

Checked Approved

Sheet size
A1

Scale
1:200

Sheet title
GENERAL ARRANGEMENT
ELEVATIONS AND SECTIONS -
SECTION EE


Sheet number
DA3005

Revision
E

Status



| Recent revision history | | | Notes & Legend | |
|-------------------------|--------|-------------------------------|----------------|--|
| # | Status | Description | Date | Notes |
| A | | SECTION 96 SUBMISSION | 10/03/15 | Contractor must verify all dimensions on site before commencing work or preparing shop drawings. Do not scale drawings. NOTE: Issued for Section 96 only. Subject to review and design development - not to be used for construction. |
| B | | REVISED SIGNAGE LOCATION | 14/05/15 | |
| C | | AMENDMENTS FOR RTS | 20/05/15 | |
| D | | REVISED SECTION 96 SUBMISSION | 26/06/15 | |
| E | | S96_2 SUBMISSION | 22/09/15 | |
| F | | S96_2 SUBMISSION | 01/10/15 | |
| G | | S96_2 SUBMISSION | 06/10/15 | |

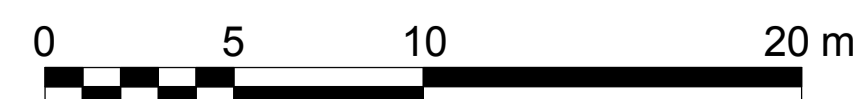

Project
DARLING SQUARE NW PLOT

Client
LEND LEASE

Issuer
WOODS BAGOT

© Woods Bagot

Project number
120605

Checked _____ Approved _____

Size check
25mm

Sheet size
A1

Scale
1 : 200

Sheet title
GENERAL ARRANGEMENT
ELEVATIONS AND SECTIONS -
ELEVATION - NORTH

Sheet number
DA3101

Revision
G

Status



| Recent revision history | | | |
|-------------------------|--------|-------------------------------|----------|
| # | Status | Description | Date |
| A | | SECTION 96 SUBMISSION | 10/03/15 |
| B | | REVISED SECTION 96 SUBMISSION | 26/06/15 |
| C | | S96_2 SUBMISSION | 22/09/15 |
| D | | S96_2 SUBMISSION | 01/10/15 |
| E | | S96_2 SUBMISSION | 06/10/15 |

| Notes & Legend |
|---|
| Contractor must verify all dimensions on site before commencing work or preparing shop drawings. Do not scale drawings. |
| NOTE: Issued for Section 96 only. Subject to review and design development - not to be used for construction. |



Project
DARLING SQUARE NW PLOT

Client
LEND LEASE

Issuer
WOODS BAGOT

Project number
120605

Checked _____ Approved _____

Size check
25mm


Sheet size
A1

Scale
1:200

Sheet title
GENERAL ARRANGEMENT
ELEVATIONS AND SECTIONS -
ELEVATION - EAST

Sheet number
DA3102

Revision
E

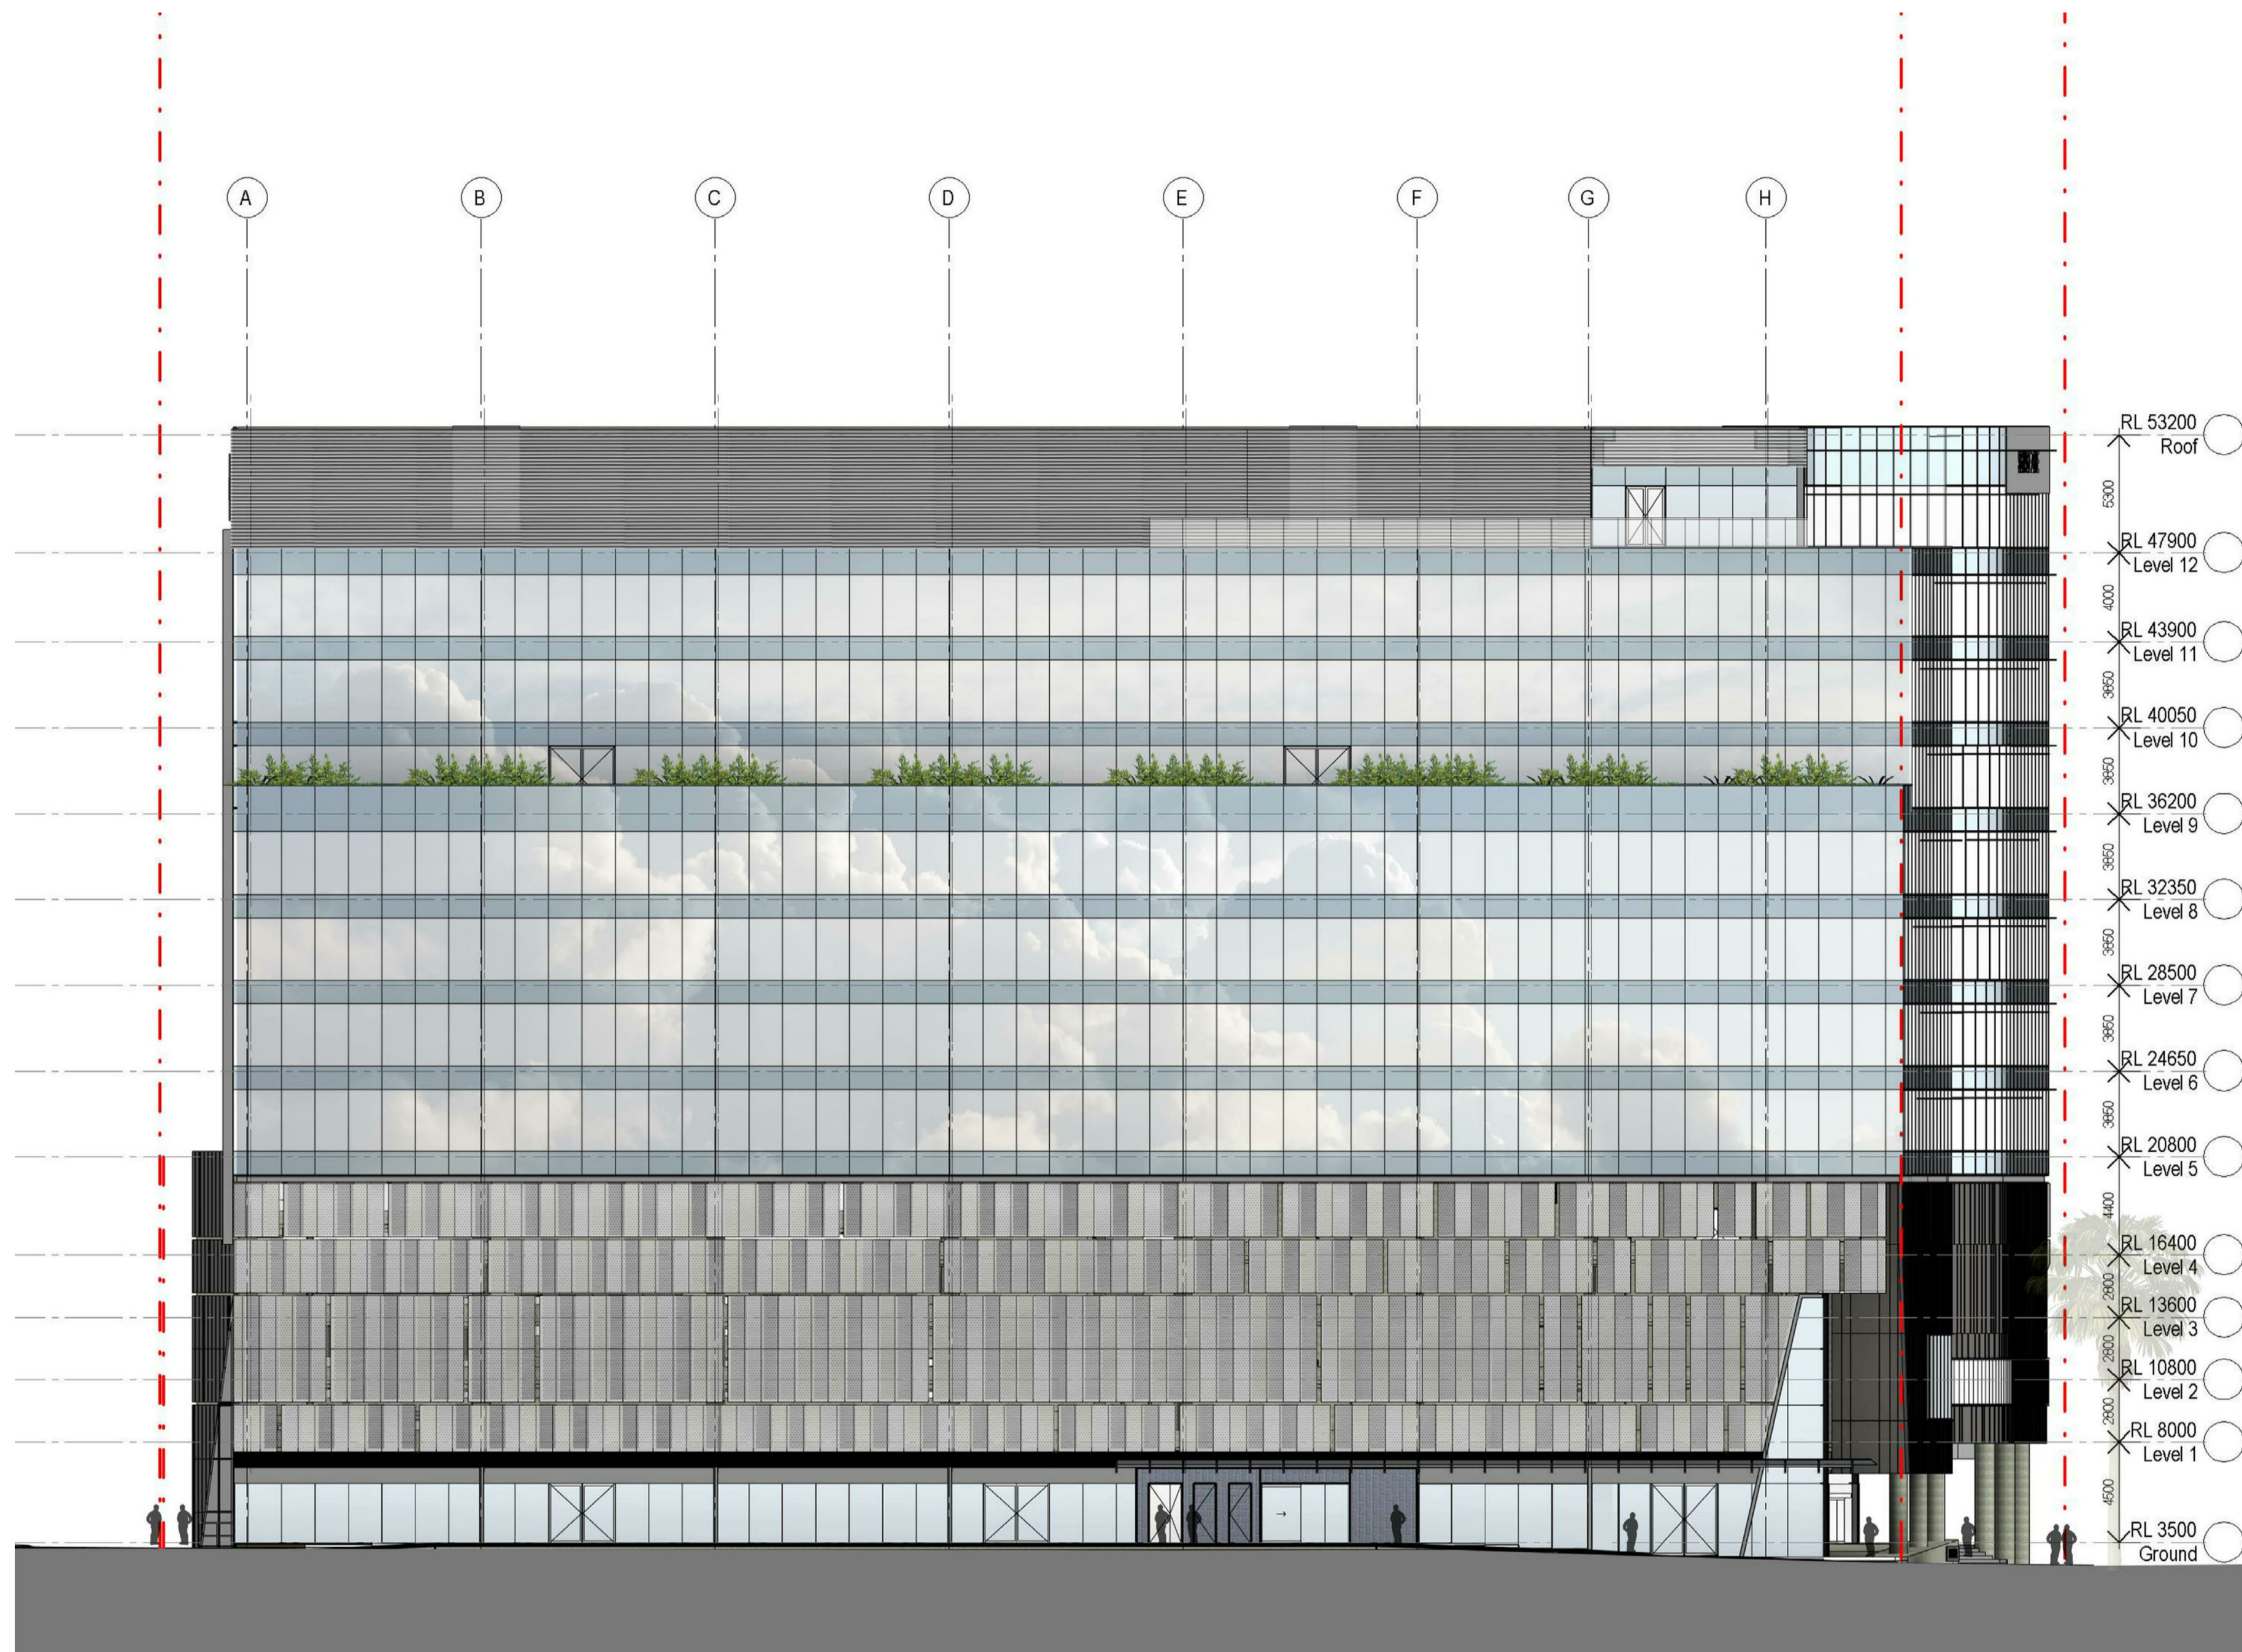

| Recent revision history | Description | Date | Notes & Legend |
|-------------------------|-------------------------------|----------|--|
| # Status | | | |
| A | SECTION 96 SUBMISSION | 10/03/15 | Contractor must verify all dimensions on site before commencing work or preparing shop drawings. Do not scale drawings. NOTE: Issued for Section 96 only. Subject to review and design development - not to be used for construction. |
| B | REVISED SECTION 96 SUBMISSION | 26/06/15 | |
| C | S96_2 SUBMISSION | 22/09/15 | |
| D | S96_2 SUBMISSION | 01/10/15 | |



Project
DARLING SQUARE NW PLOT

Client
LEND LEASE

Issuer
WOODS BAGOT

© Woods Bagot
Project number
120605

Size check
25mm


Checked Approved Sheet size A1 Scale 1:200

Sheet title
GENERAL ARRANGEMENT
ELEVATIONS AND SECTIONS -
ELEVATION - SOUTH

Sheet number
DA3103

Revision
D

Status

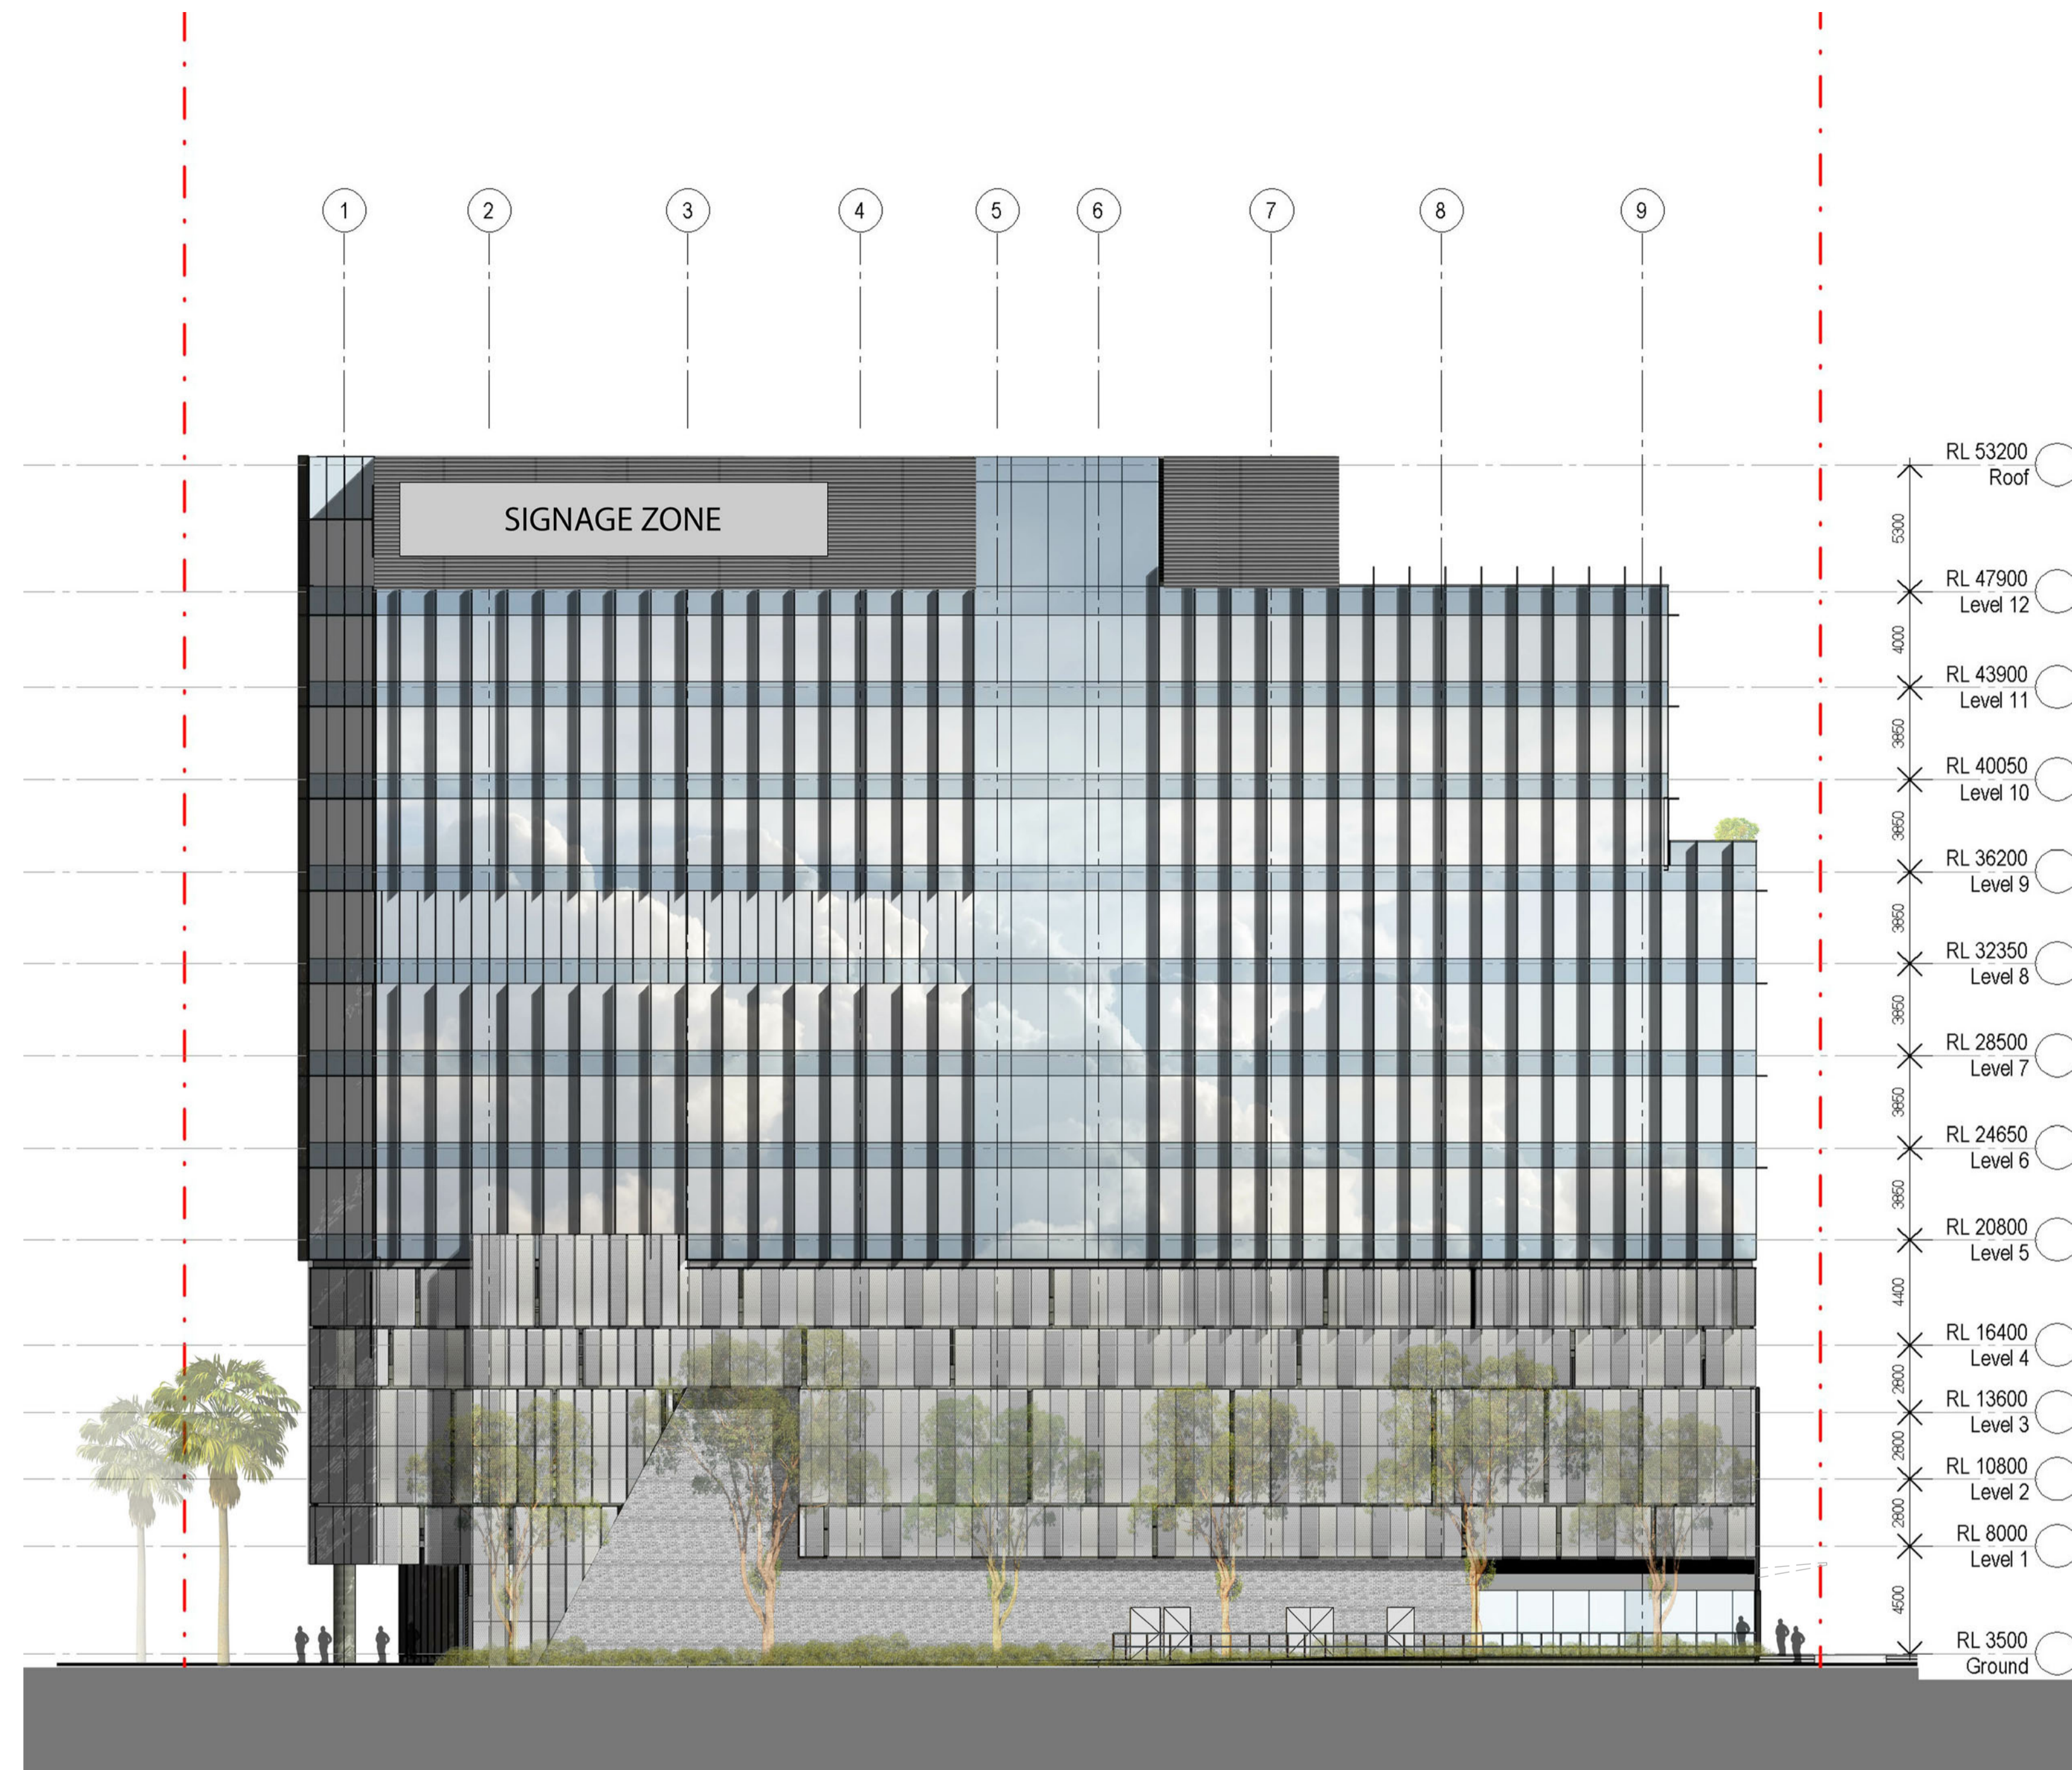


| Recent revision history | | | Notes & Legend |
|-------------------------|--------|-------------------------------|----------------|
| # | Status | Description | Date |
| A | | SECTION 96 SUBMISSION | 10/03/15 |
| B | | REVISED SECTION 96 SUBMISSION | 26/06/15 |
| C | | S96_2 SUBMISSION | 22/09/15 |
| D | | S96_2 SUBMISSION | 01/10/15 |
| E | | S96_2 SUBMISSION | 07/10/15 |

Contractor must verify all dimensions on site before commencing work or preparing shop drawings. Do not scale drawings.

NOTE: Issued for Section 96 only. Subject to review and design development - not to be used for construction.

Project
DARLING SQUARE NW PLOT

Client
LEND LEASE

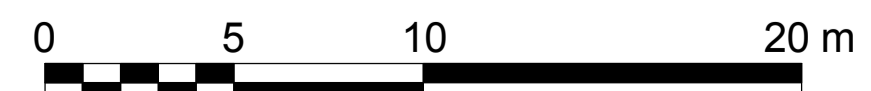

Issuer
WOODS BAGOT

© Woods Bagot

Project number
120605

Checked _____ Approved _____

Size check
25mm

Sheet size
A1


Scale
1 : 200

Sheet title
GENERAL ARRANGEMENT
ELEVATIONS AND SECTIONS -
ELEVATION - WEST


Sheet number
DA3104

Revision
E

Status

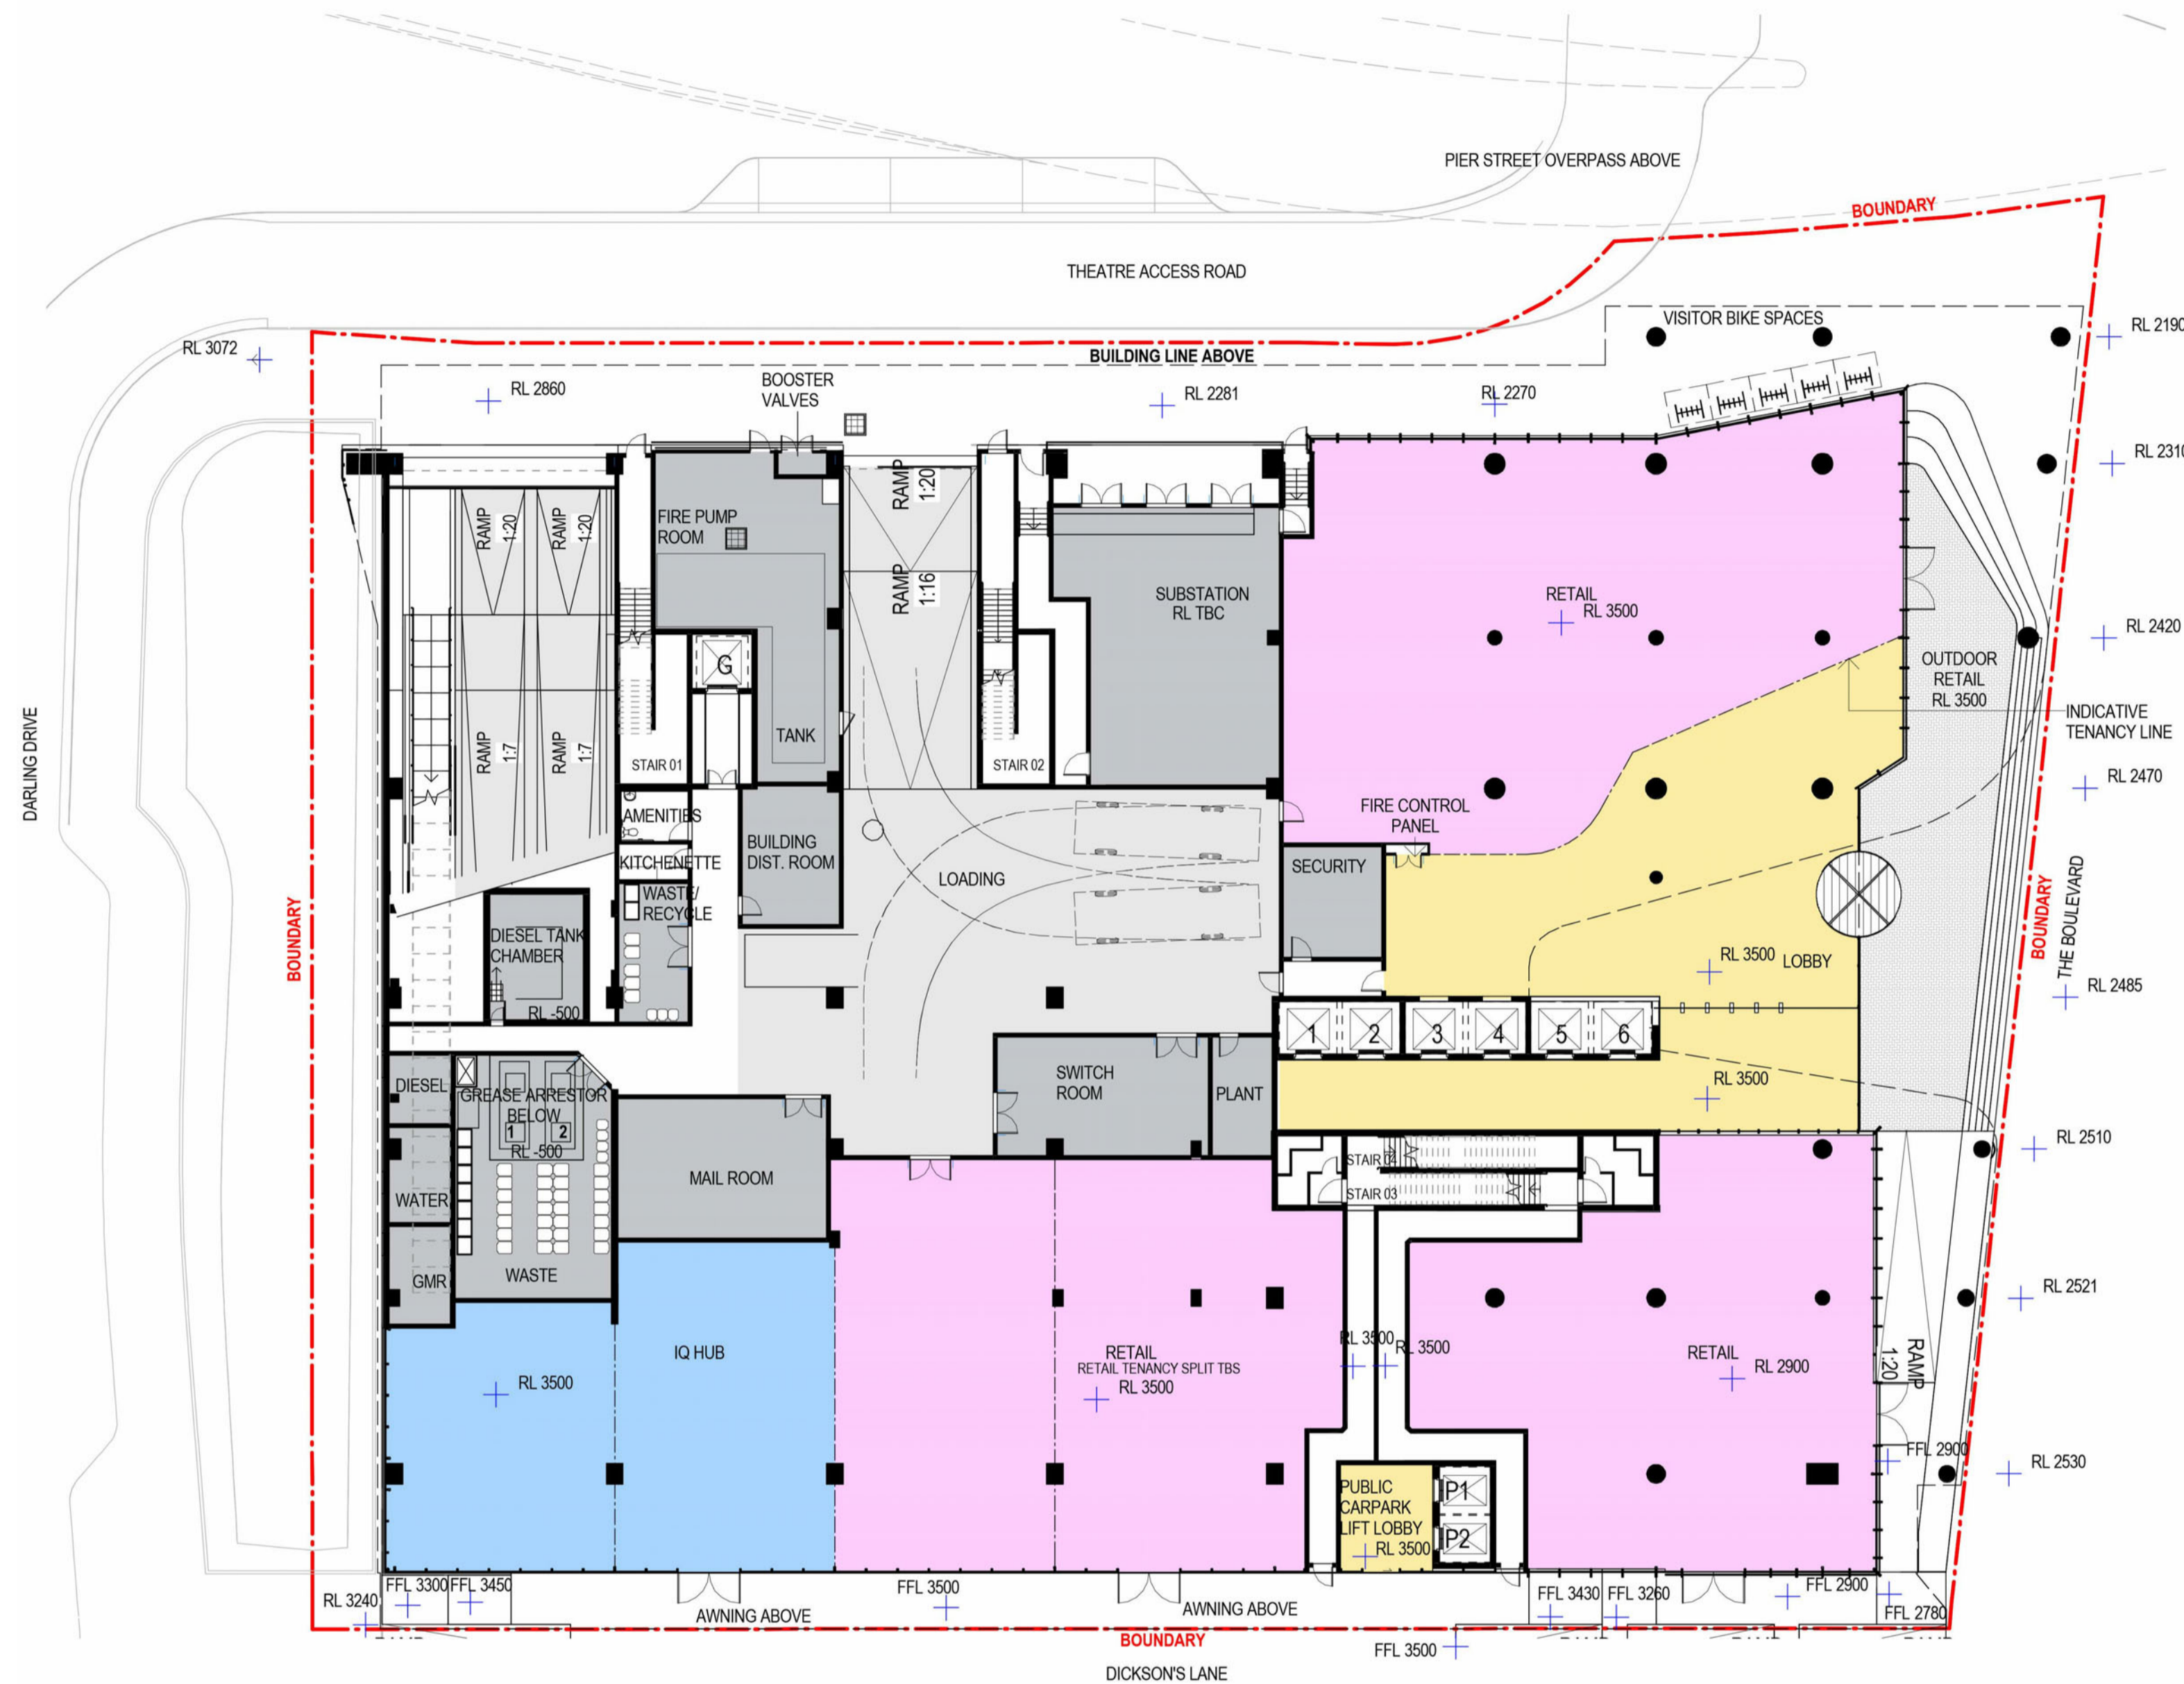


2 Ground Floor - Approved SSD 6013
SCALE 1 : 250

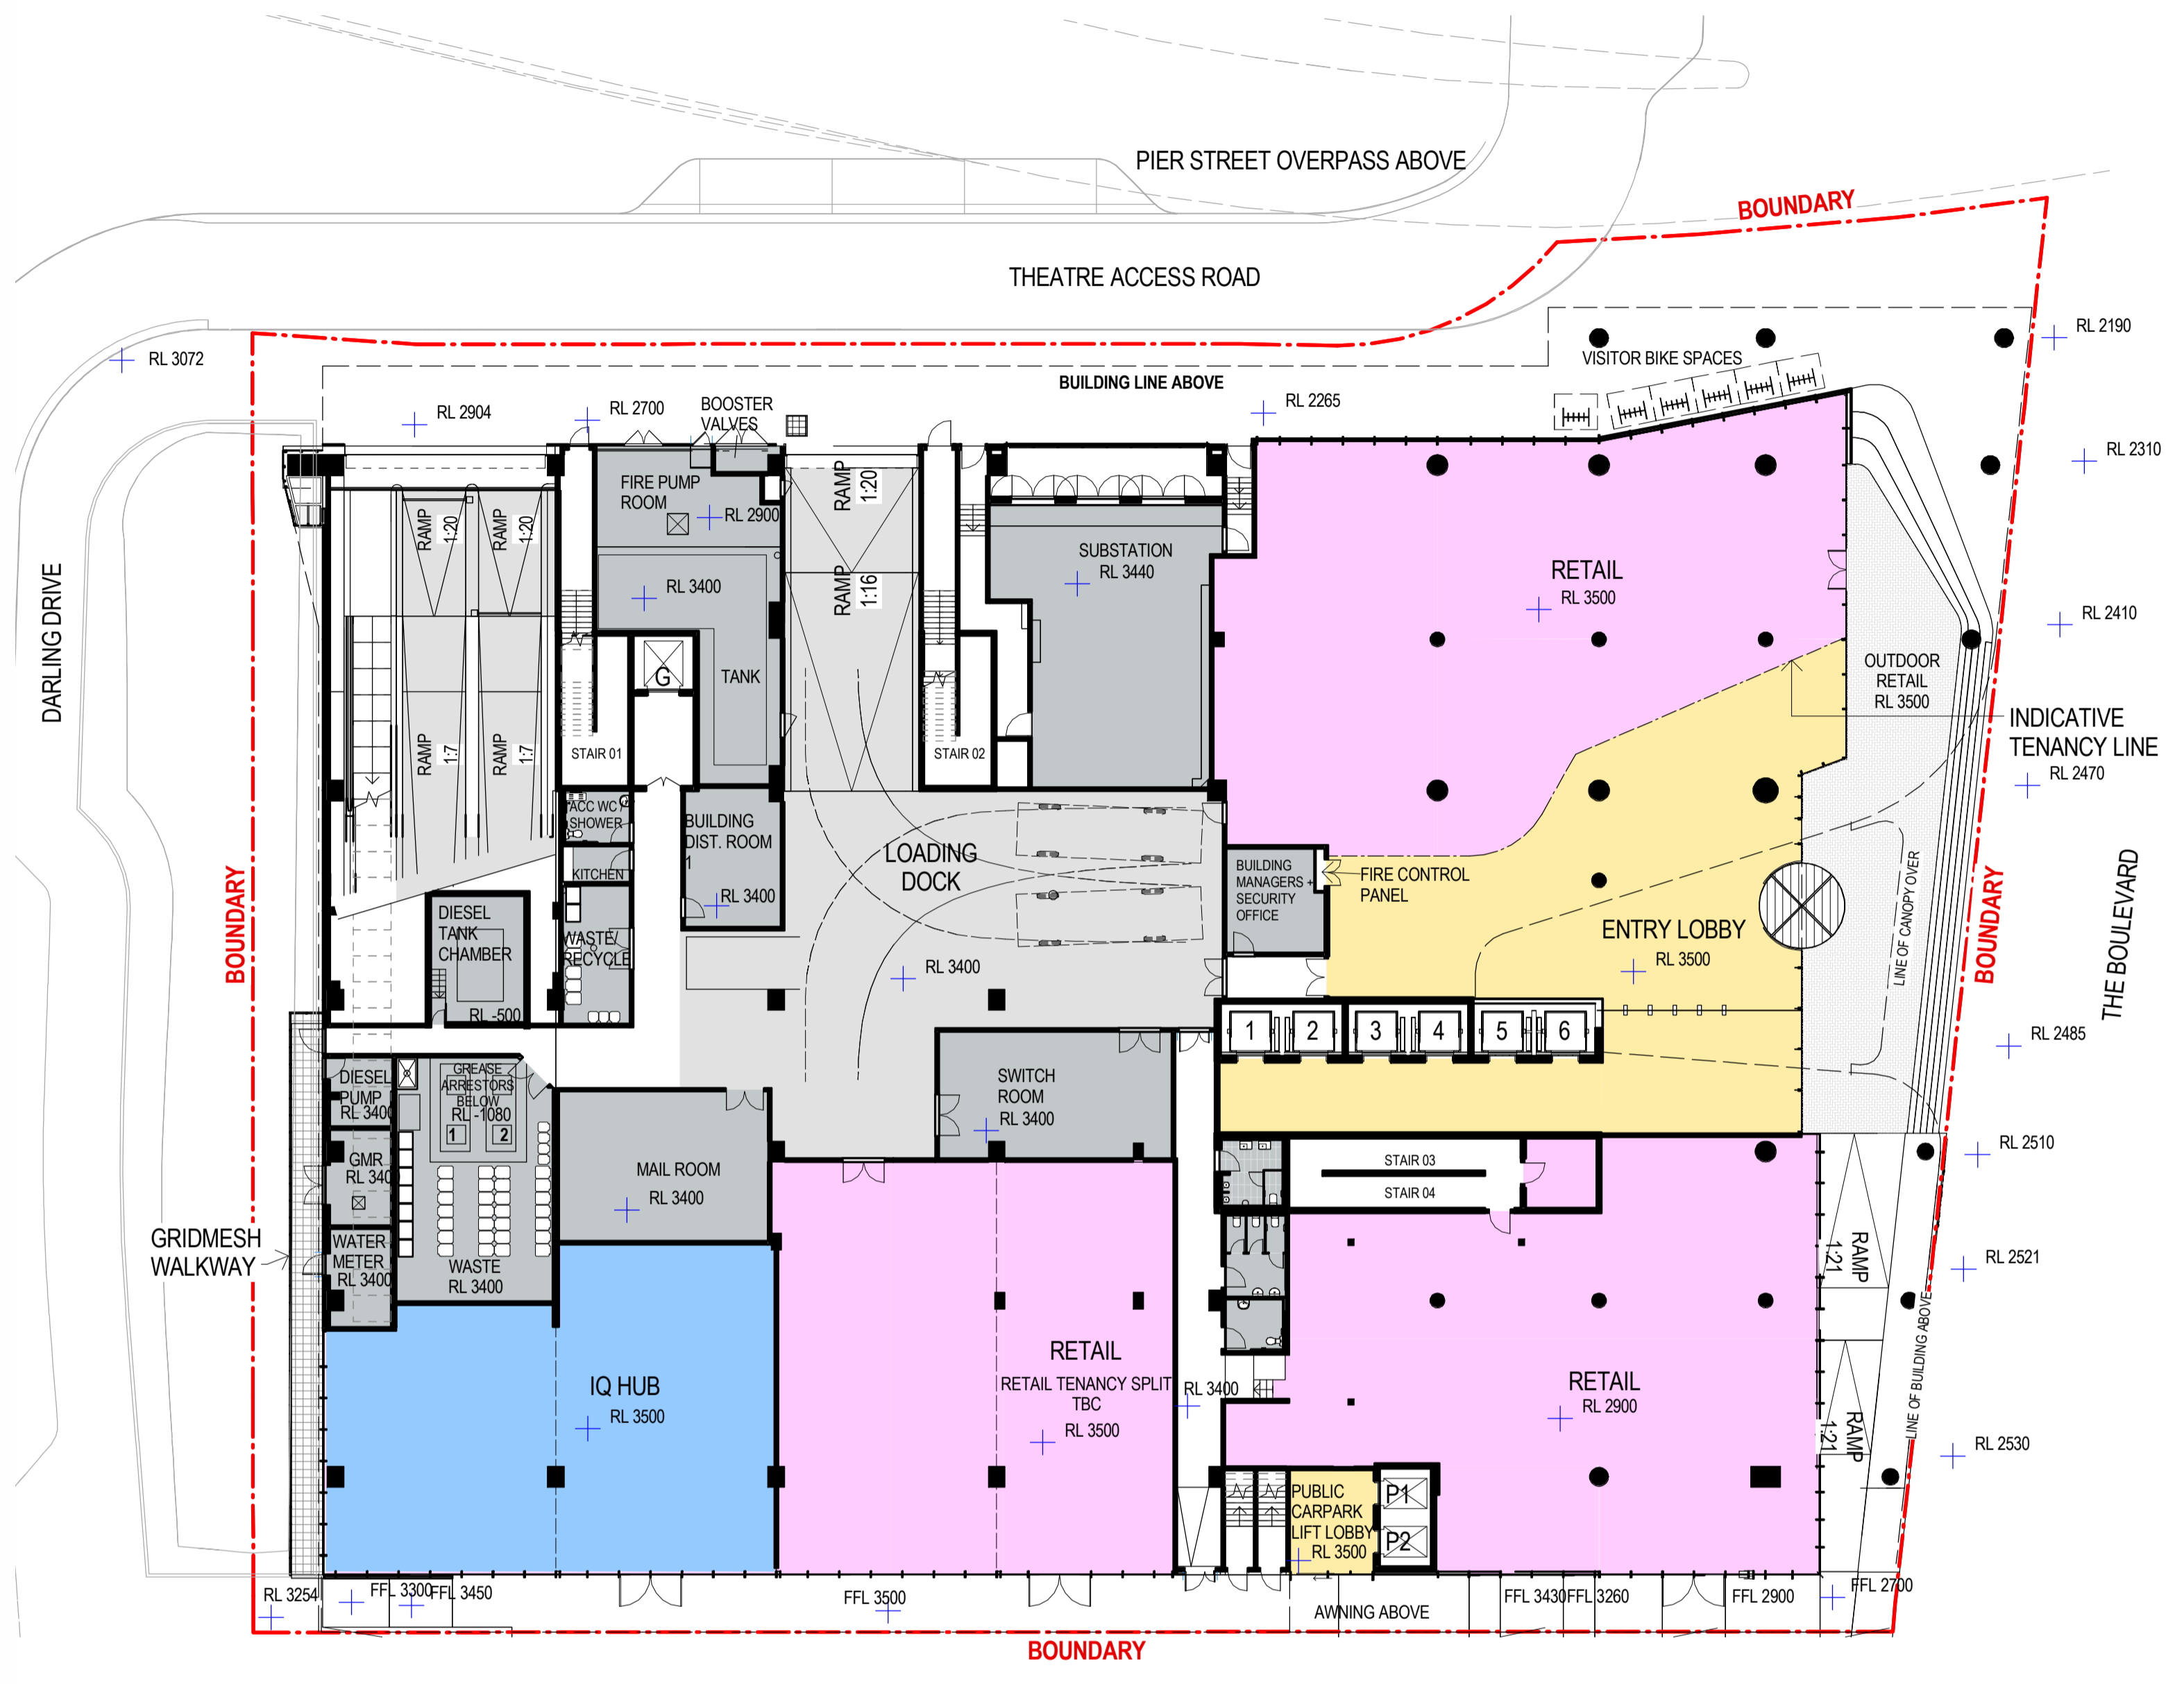

1 Ground Floor - Section 96
SCALE 1 : 250

| # | Status | Description | Date | Notes & Legend |
|---|-------------------------------|-------------|----------|---|
| A | SECTION 96 SUBMISSION | | 10/03/15 | Contractor must verify all dimensions on site before commencing work or preparing shop drawings. Do not scale drawings. NOTE: Issued for Section 96 only. Subject to review and design development - not to be used for construction. |
| B | AMENDMENTS FOR RTS | | 20/05/15 | |
| C | REVISED SECTION 96 SUBMISSION | | 26/06/15 | |
| D | FOR INFORMATION | | 04/09/15 | |
| E | S96_2 SUBMISSION | | 22/09/15 | |
| F | S96_2 SUBMISSION | | 01/10/15 | |
| G | S96_2 SUBMISSION | | 07/10/15 | |

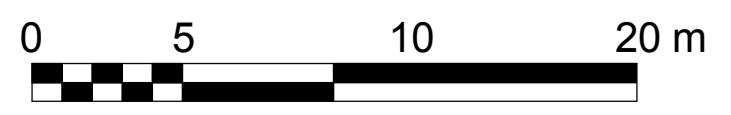

Project
DARLING SQUARE NW PLOT

Client
LEND LEASE

Issuer
WOODS BAGOT

Project number
120605

Checked Approved

Size check
25mm

Sheet size
A1

Scale
1 : 250

Sheet title
COMPARISON BETWEEN DA SSDA4 VS. SECTION 96 - PLAN - GROUND FLOOR


Sheet number
DA6001

Revision
G

Status



2 Level 1 - Approved SSD 6013
SCALE 1 : 250

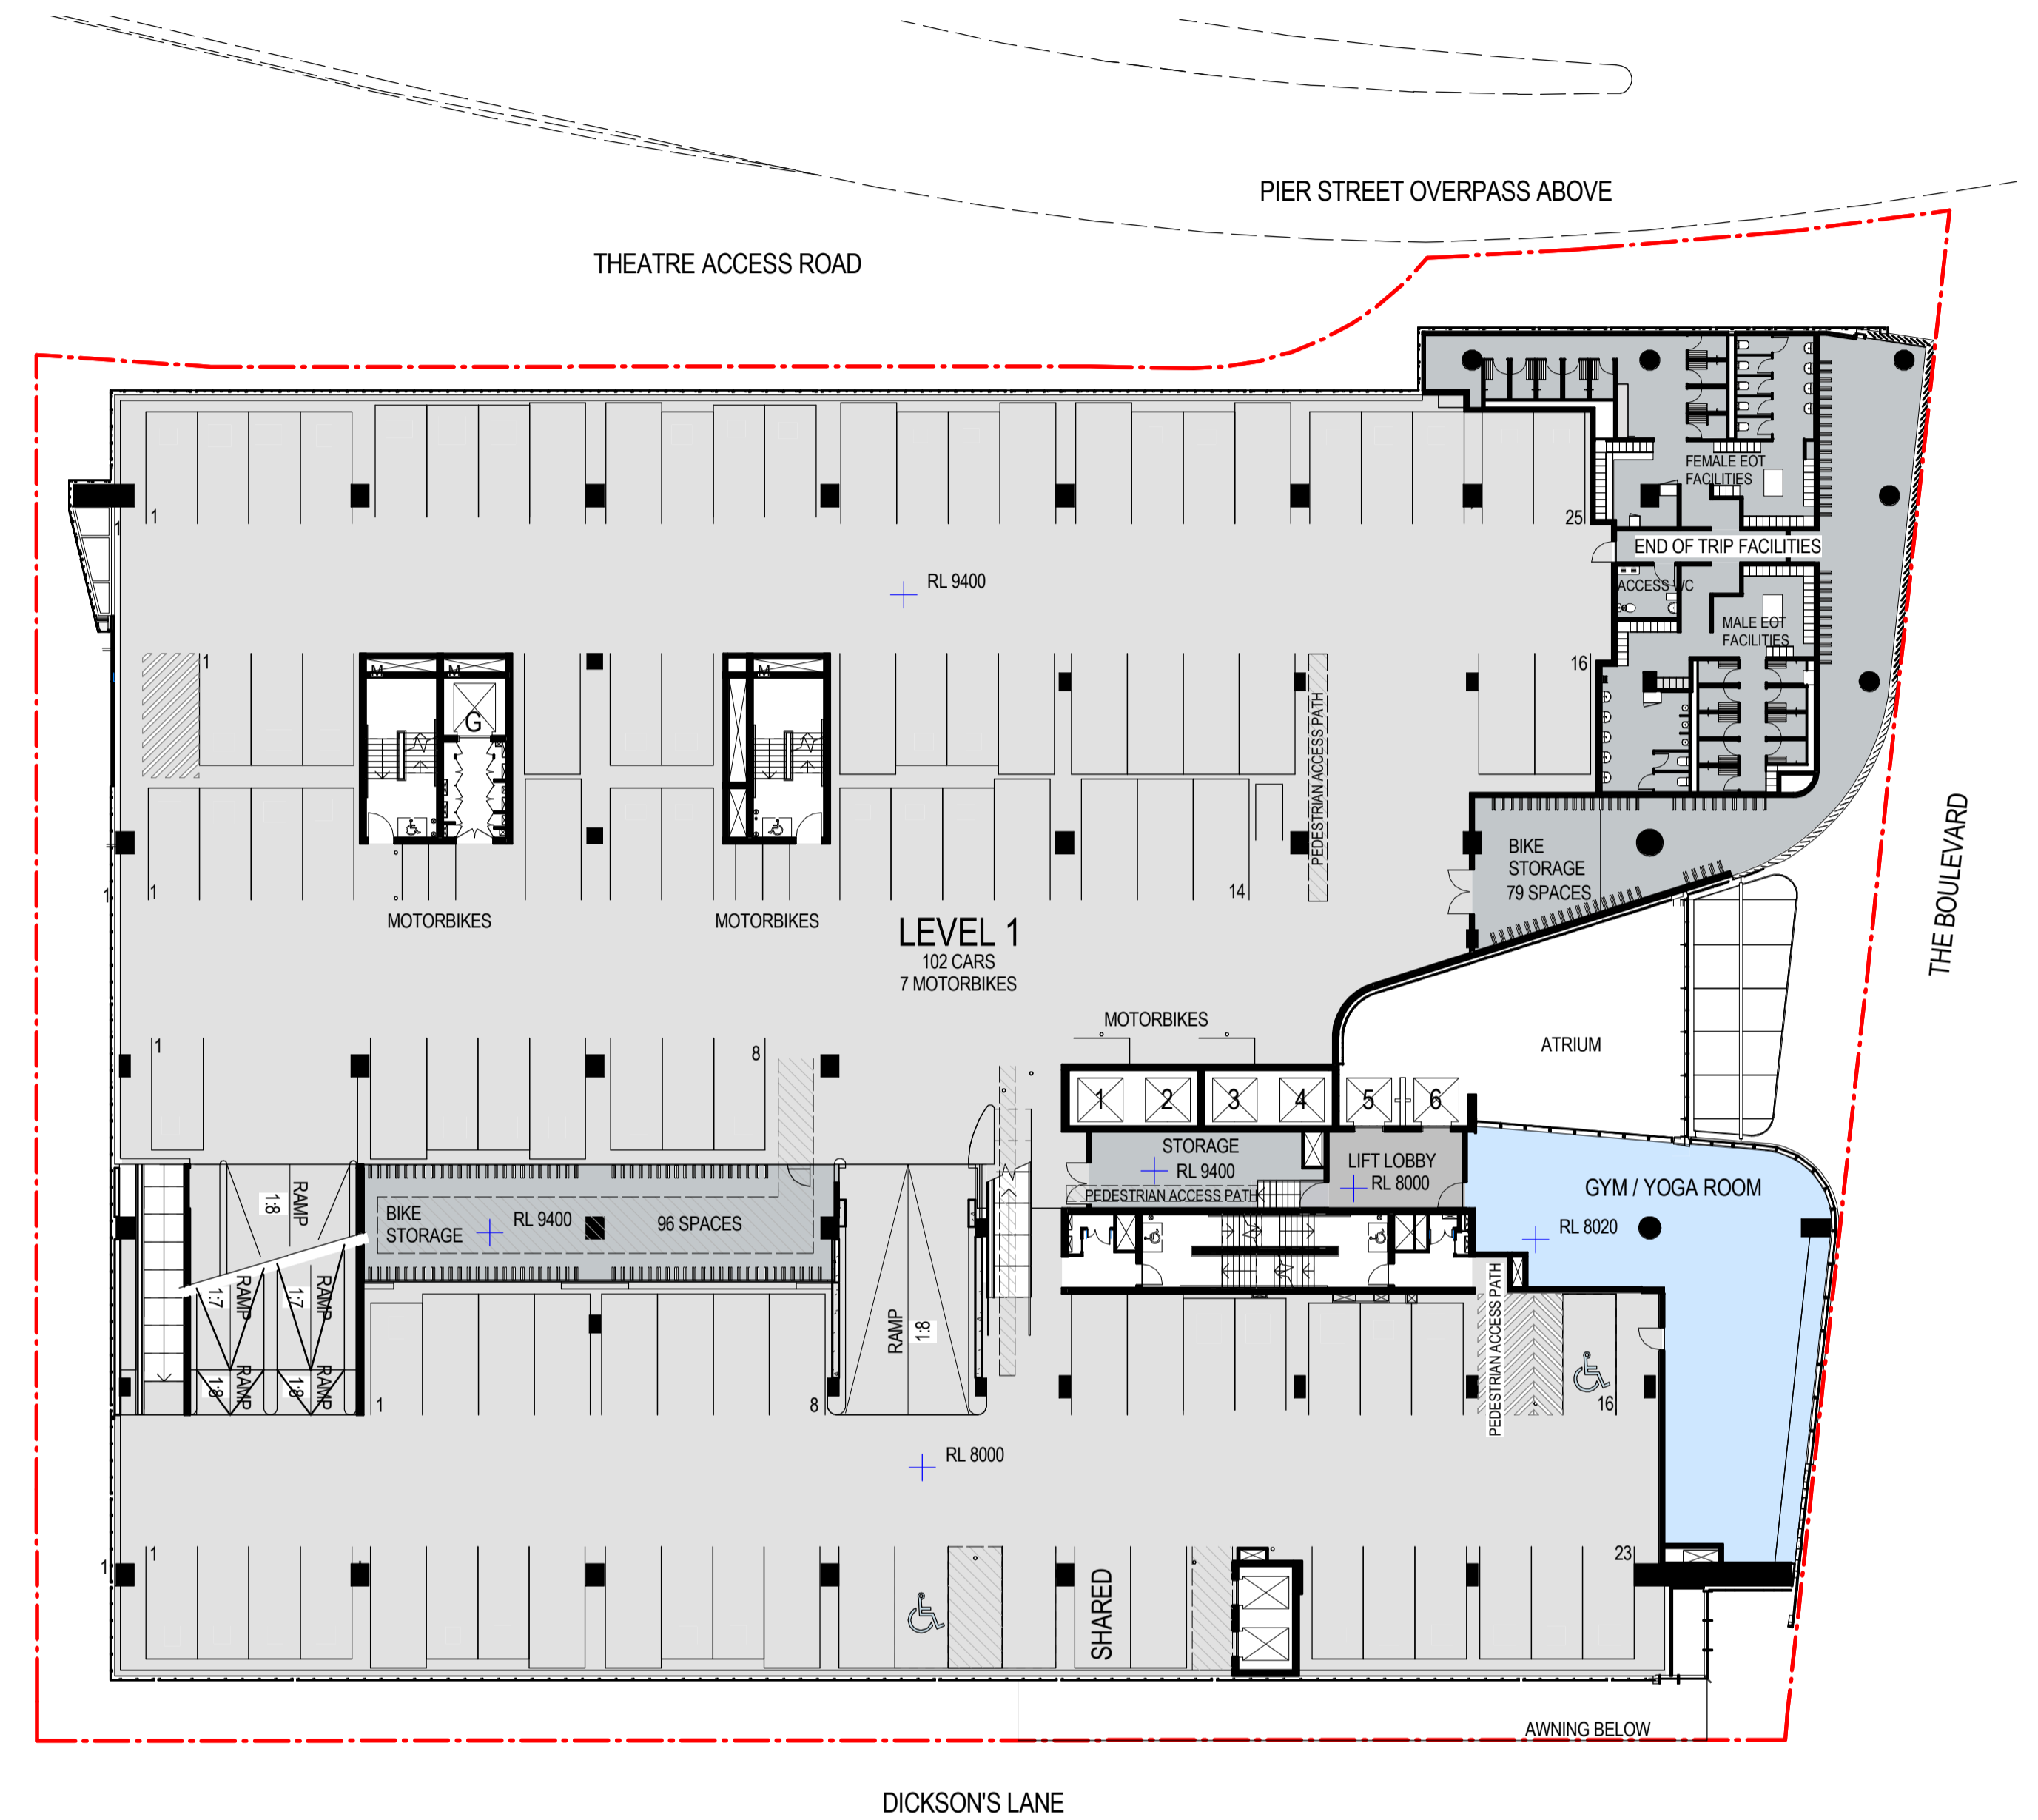

1 Level 1 - Section 96
SCALE 1 : 250

| Recent revision history | | Notes & Legend | |
|-------------------------|--------|-------------------------------|----------|
| # | Status | Description | Date |
| A | | SECTION 96 SUBMISSION | 10/03/15 |
| B | | AMENDMENTS FOR RTS | 20/05/15 |
| C | | REVISED SECTION 96 SUBMISSION | 26/06/15 |
| D | | FOR INFORMATION | 04/09/15 |
| E | | FOR INFORMATION | 06/06/15 |
| F | | S96_2 SUBMISSION | 22/09/15 |
| G | | S96_2 SUBMISSION | 01/10/15 |

Contractor must verify all dimensions on site before commencing work or preparing shop drawings. Do not scale drawings.

NOTE: Issued for Section 96 only. Subject to review and design development - not to be used for construction.



Project
DARLING SQUARE NW PLOT

Client
LEND LEASE

Issuer
WOODS BAGOT

Project number
120605

Checked Approved

Size check
25mm

Sheet size
A1

Scale
1 : 250

Sheet title
COMPARISON BETWEEN DA SSDA4 VS. SECTION 96 - PLAN - CARPARK LEVEL 1

Sheet number
DA6002

Revision
G

Status