



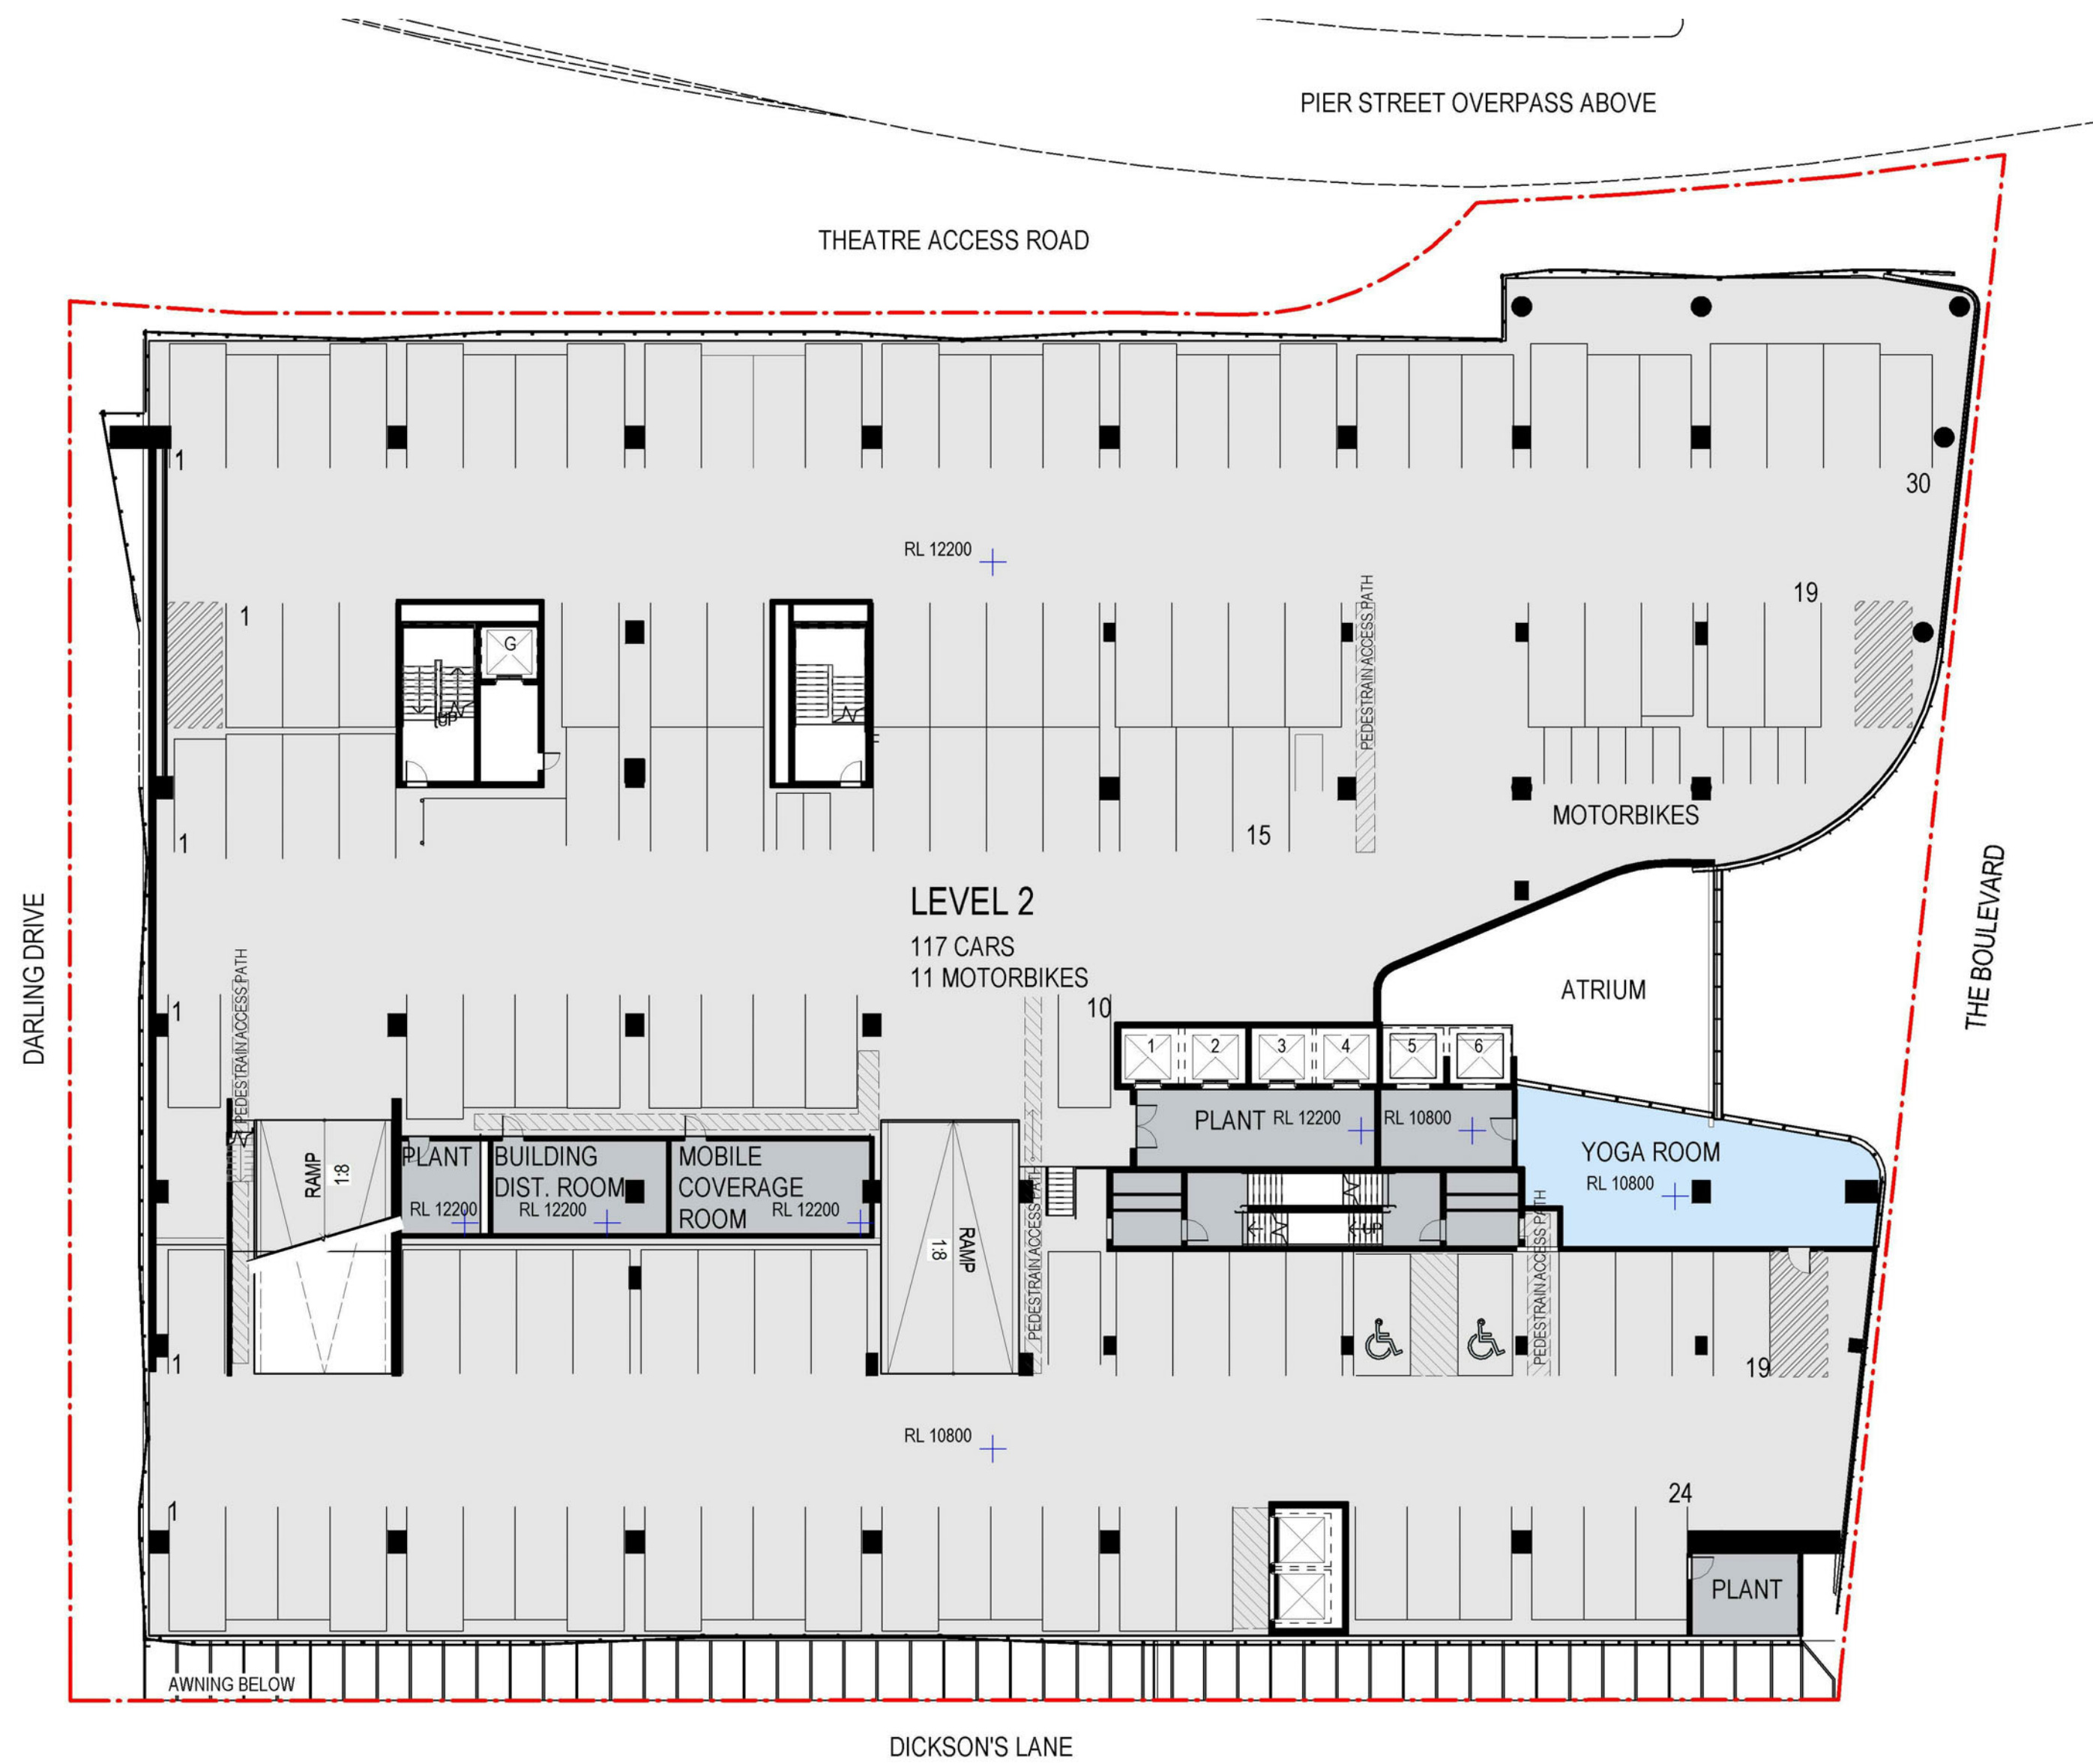

2 Level 2 - Approved SSD 6013
SCALE 1 : 250

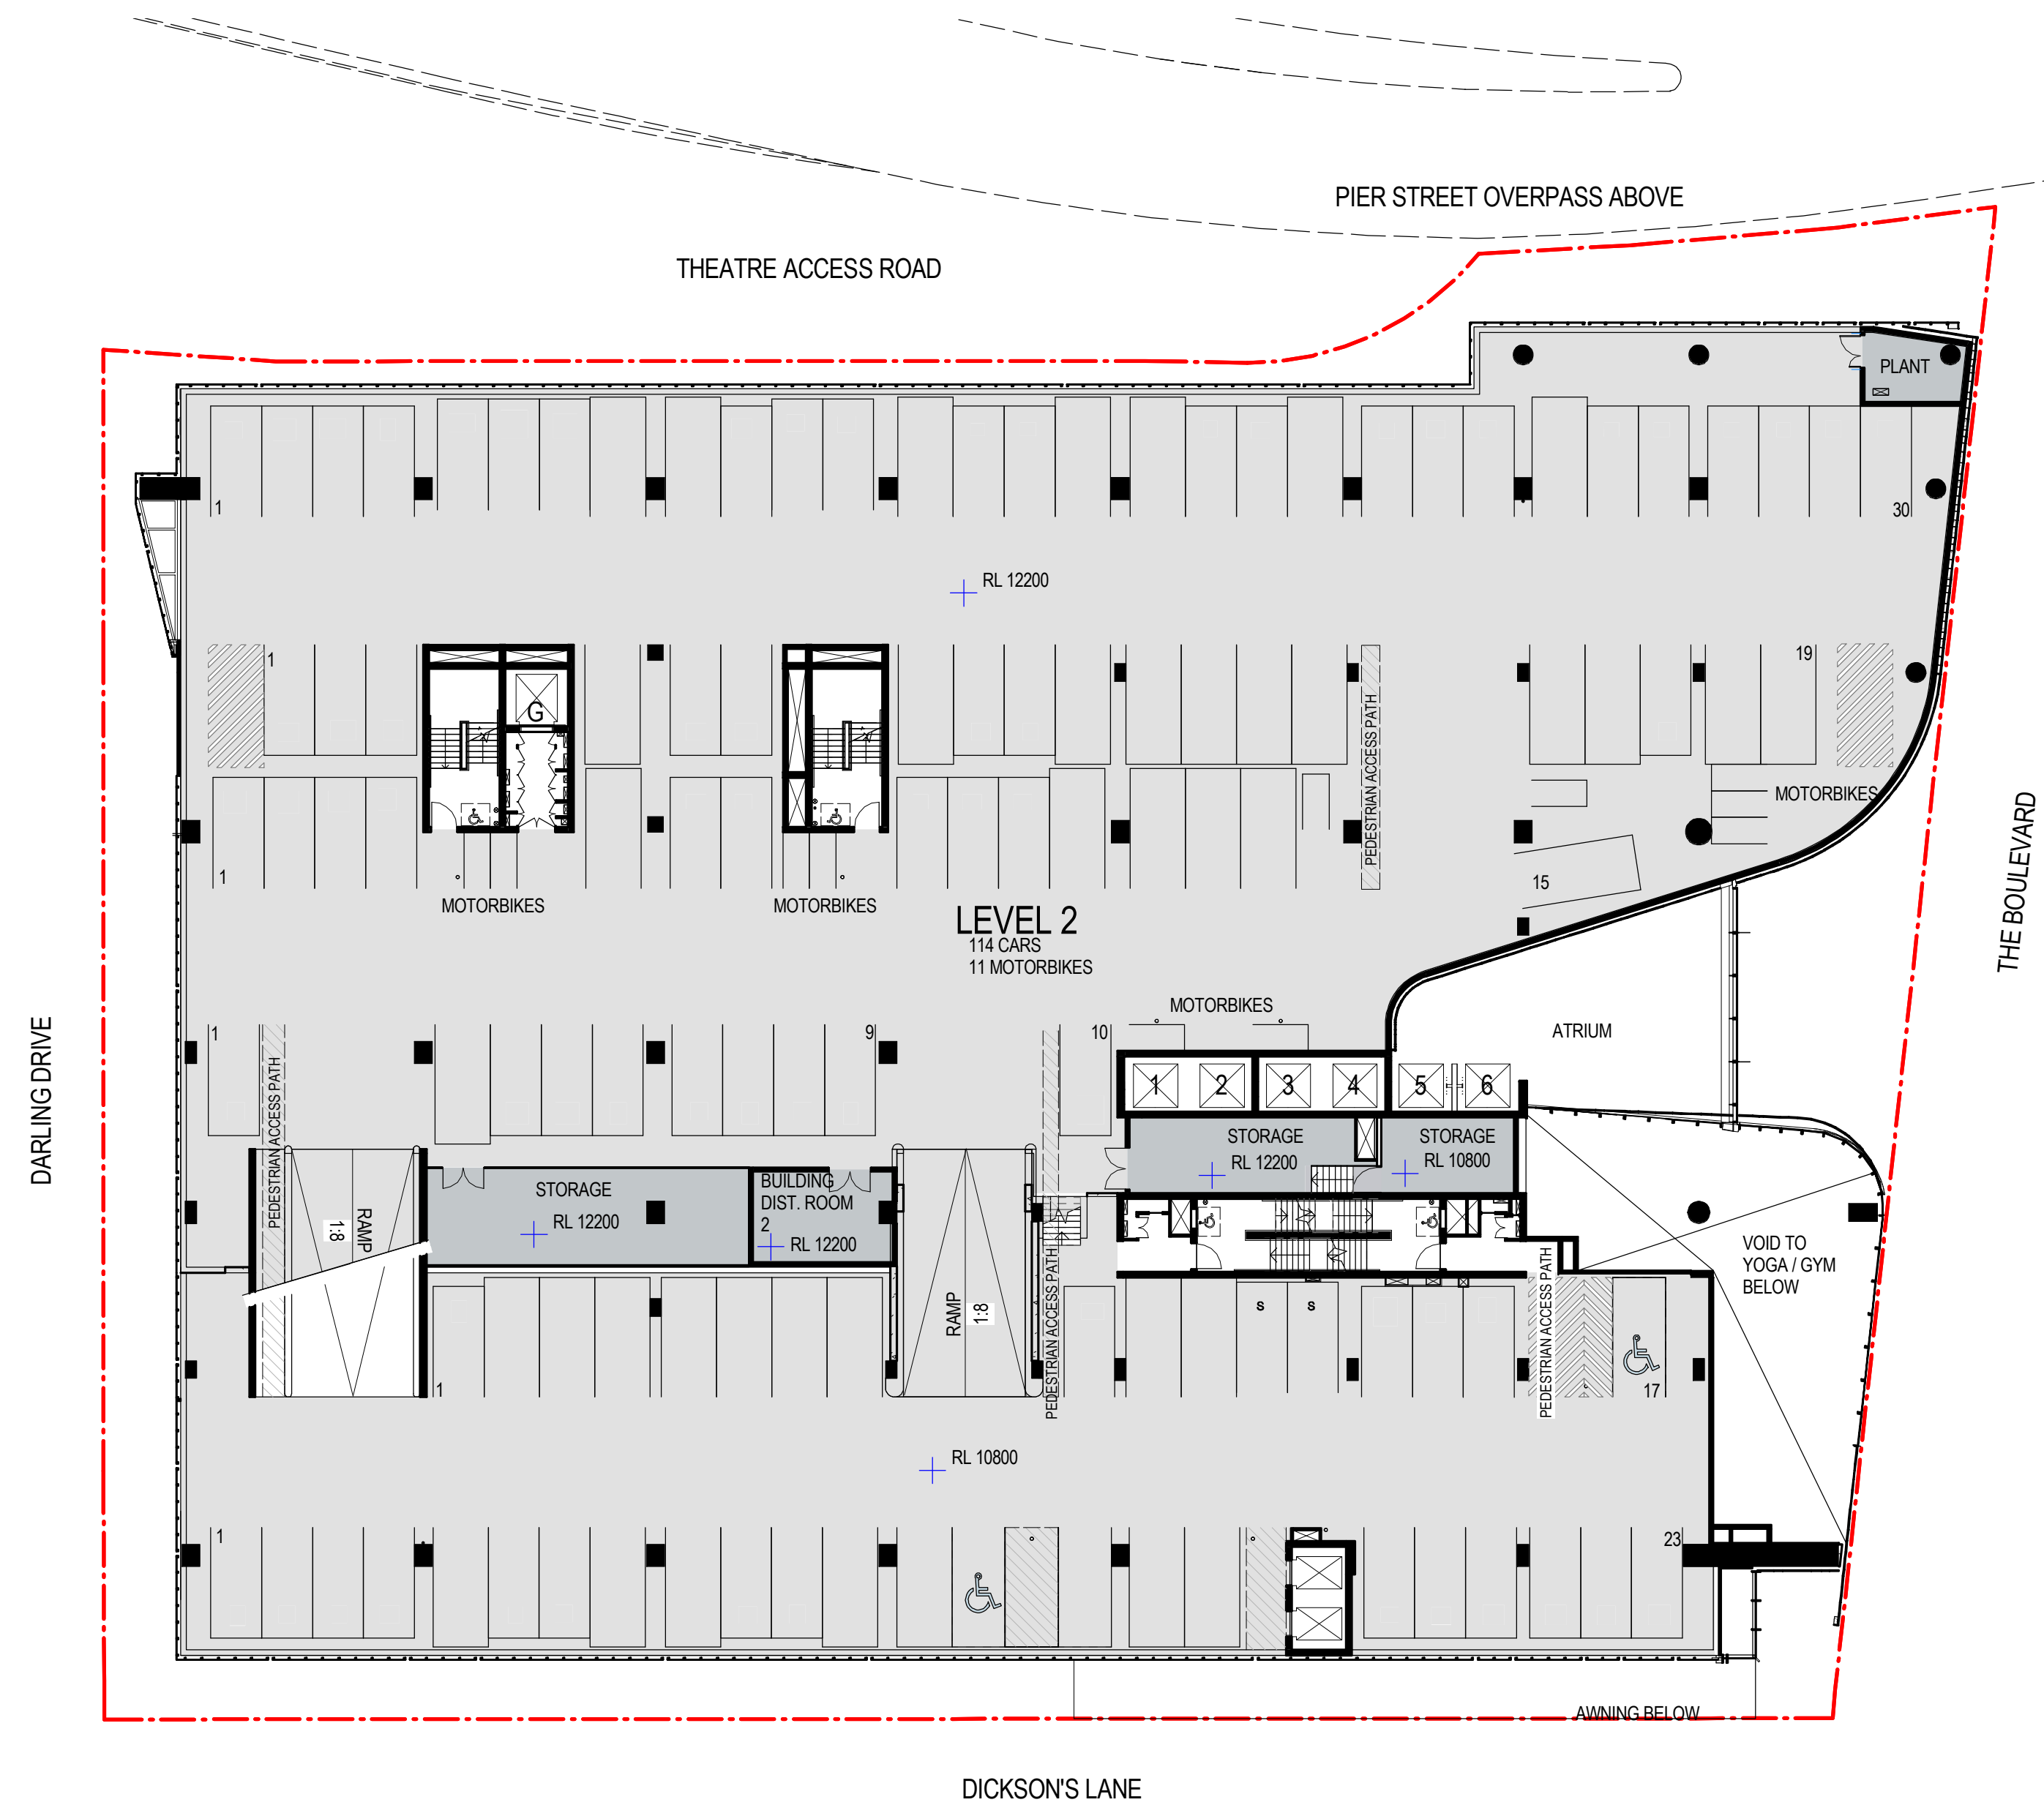

1 Level 2 - Section 96
SCALE 1 : 250


Recent revision history		Description	Date	Notes & Legend
#	Status			
A		SECTION 96 SUBMISSION	10/03/15	Contractor must verify all dimensions on site before commencing work or preparing shop drawings. Do not scale drawings.
B		AMENDMENTS FOR RTS	20/05/15	
C		REVISED SECTION 96 SUBMISSION	26/06/15	NOTE: Issued for Section 96 only. Subject to review and design development - not to be used for construction.
D		FOR INFORMATION	04/09/15	
E		FOR INFORMATION	06/08/15	
F		S96_2 SUBMISSION	22/09/15	
G		S96_2 SUBMISSION	01/10/15	




Project	DARLING SQUARE NW PLOT
Client	LEND LEASE

Issuer	WOODS BAGOT
Project number	120605
Checked	Approved
Size check	25mm
Sheet size	A1
Scale	1 : 250

Sheet title	COMPARISON BETWEEN DA SSDA4 VS. SECTION 96 - PLAN - CARPARK LEVEL 2
Sheet number	DA6003
Status	G

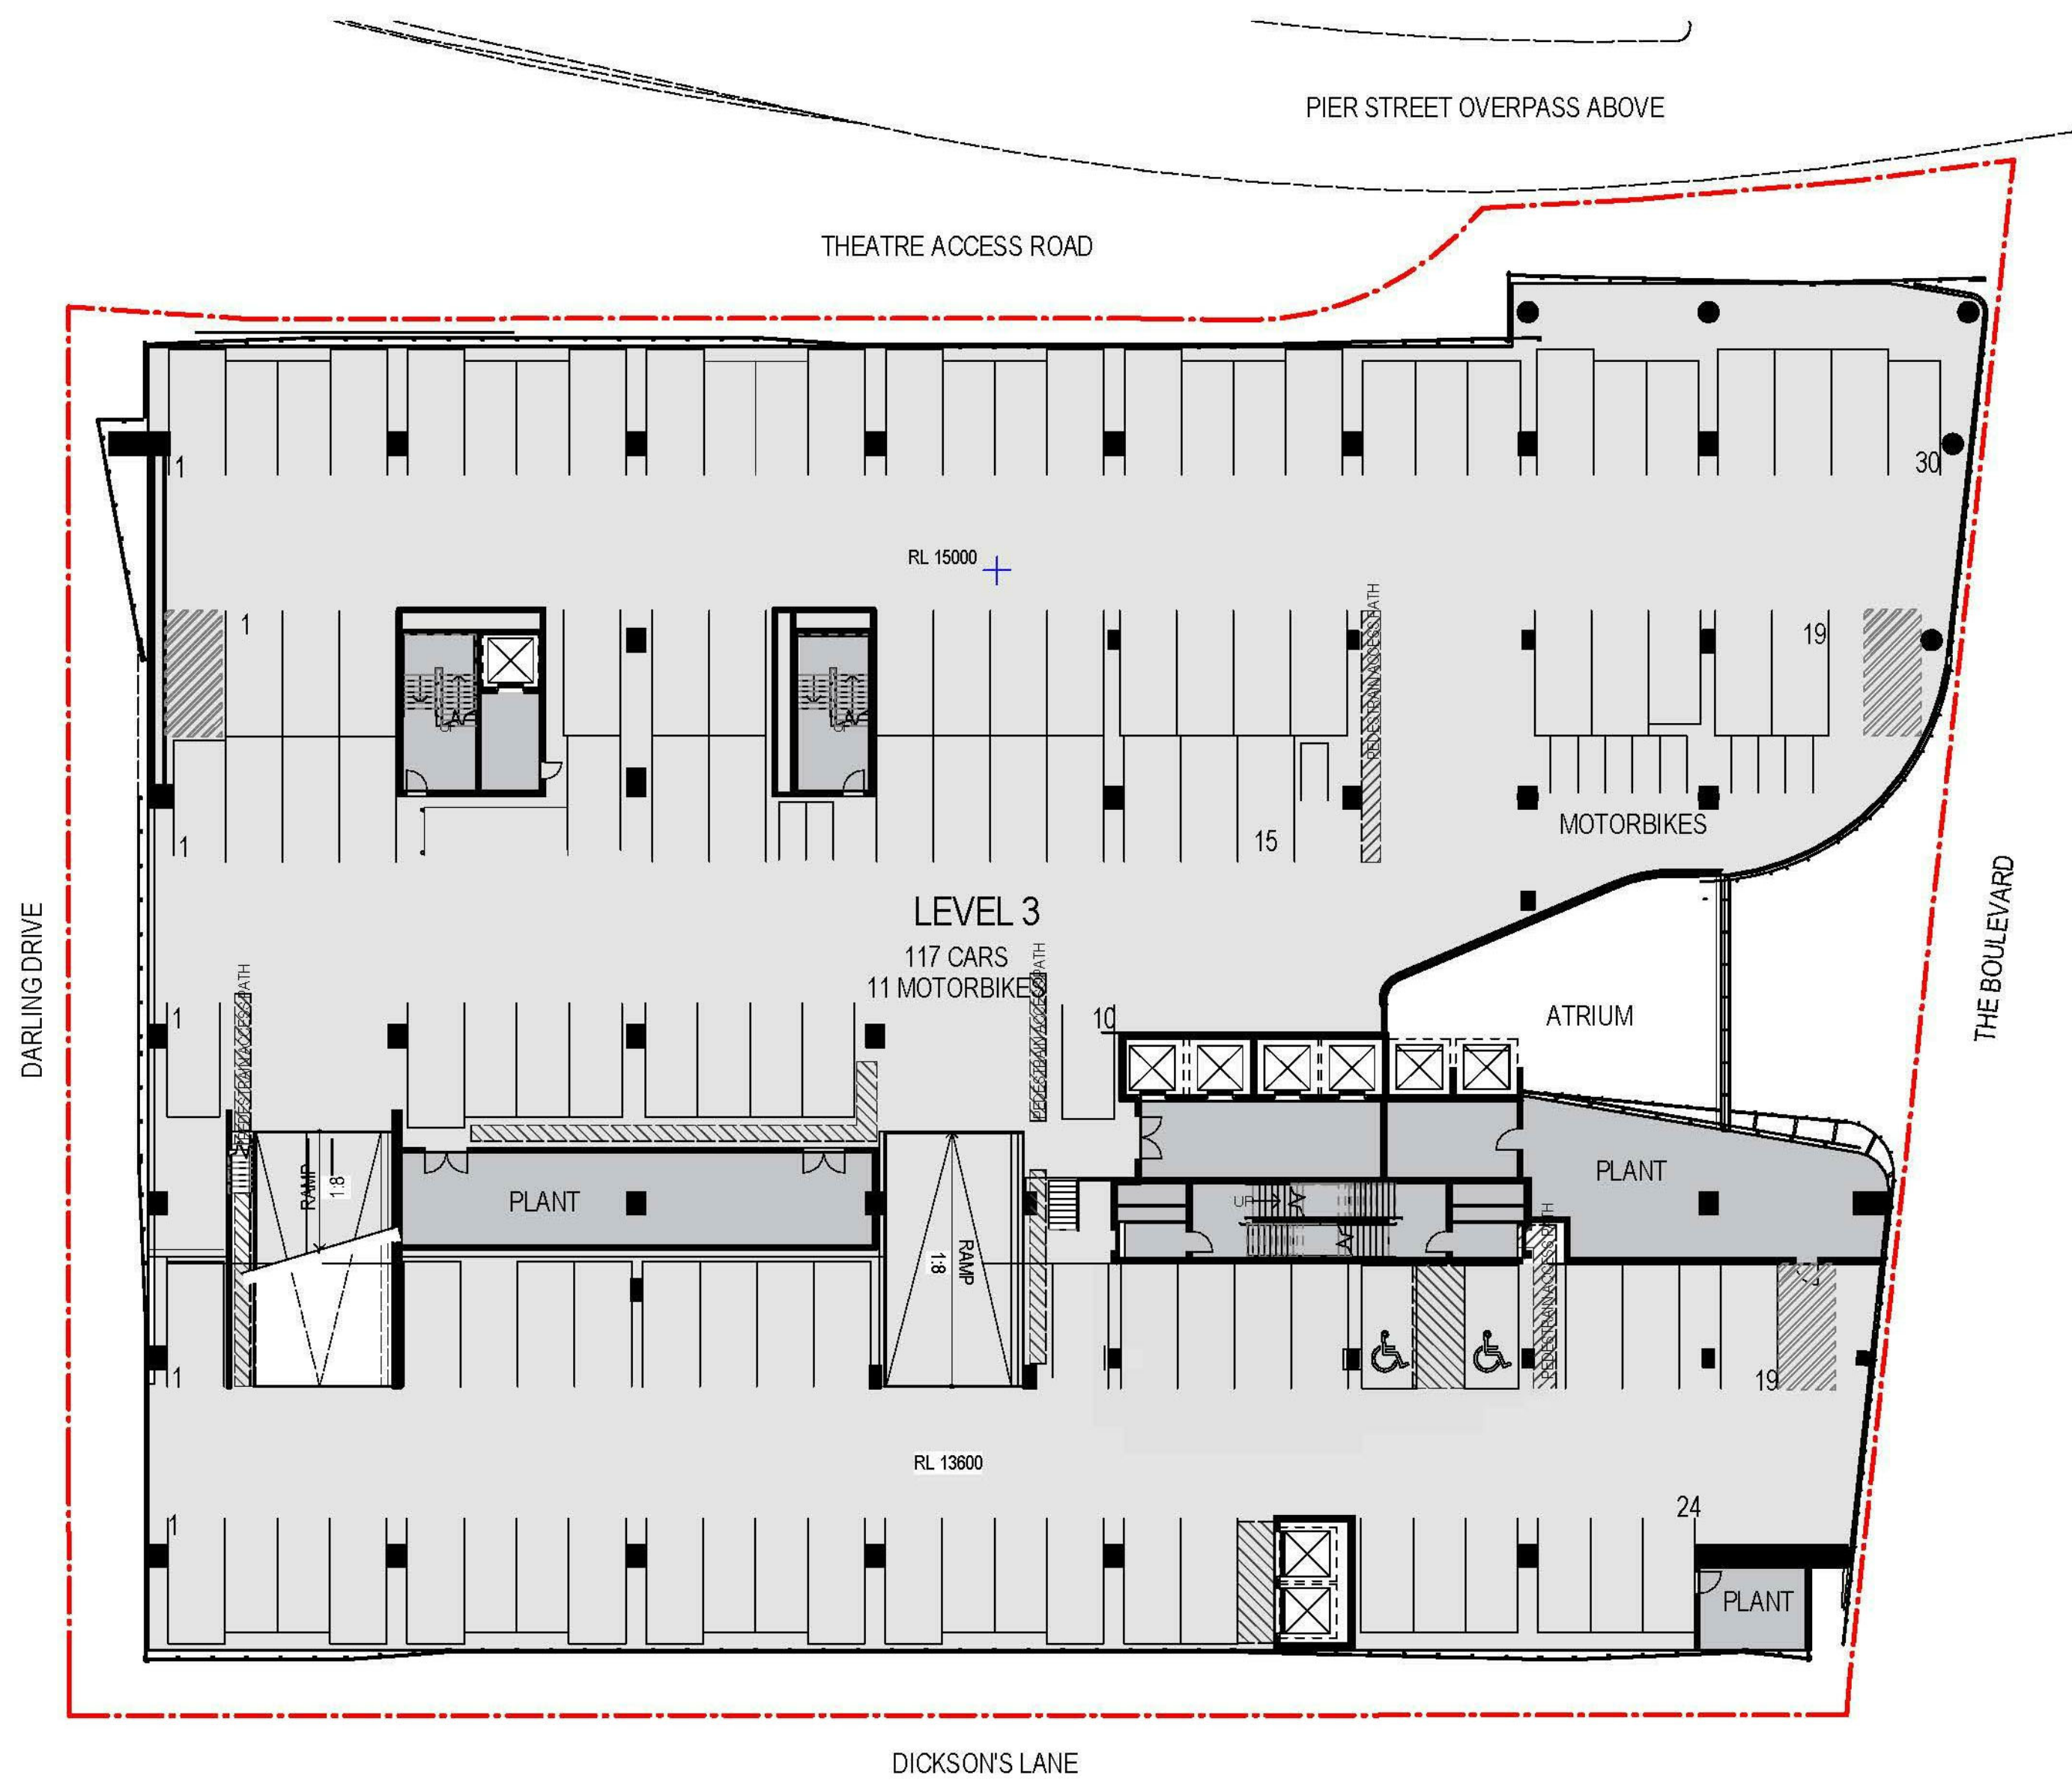

1 Level 3 - Approved SSD 6013
SCALE 1 : 250

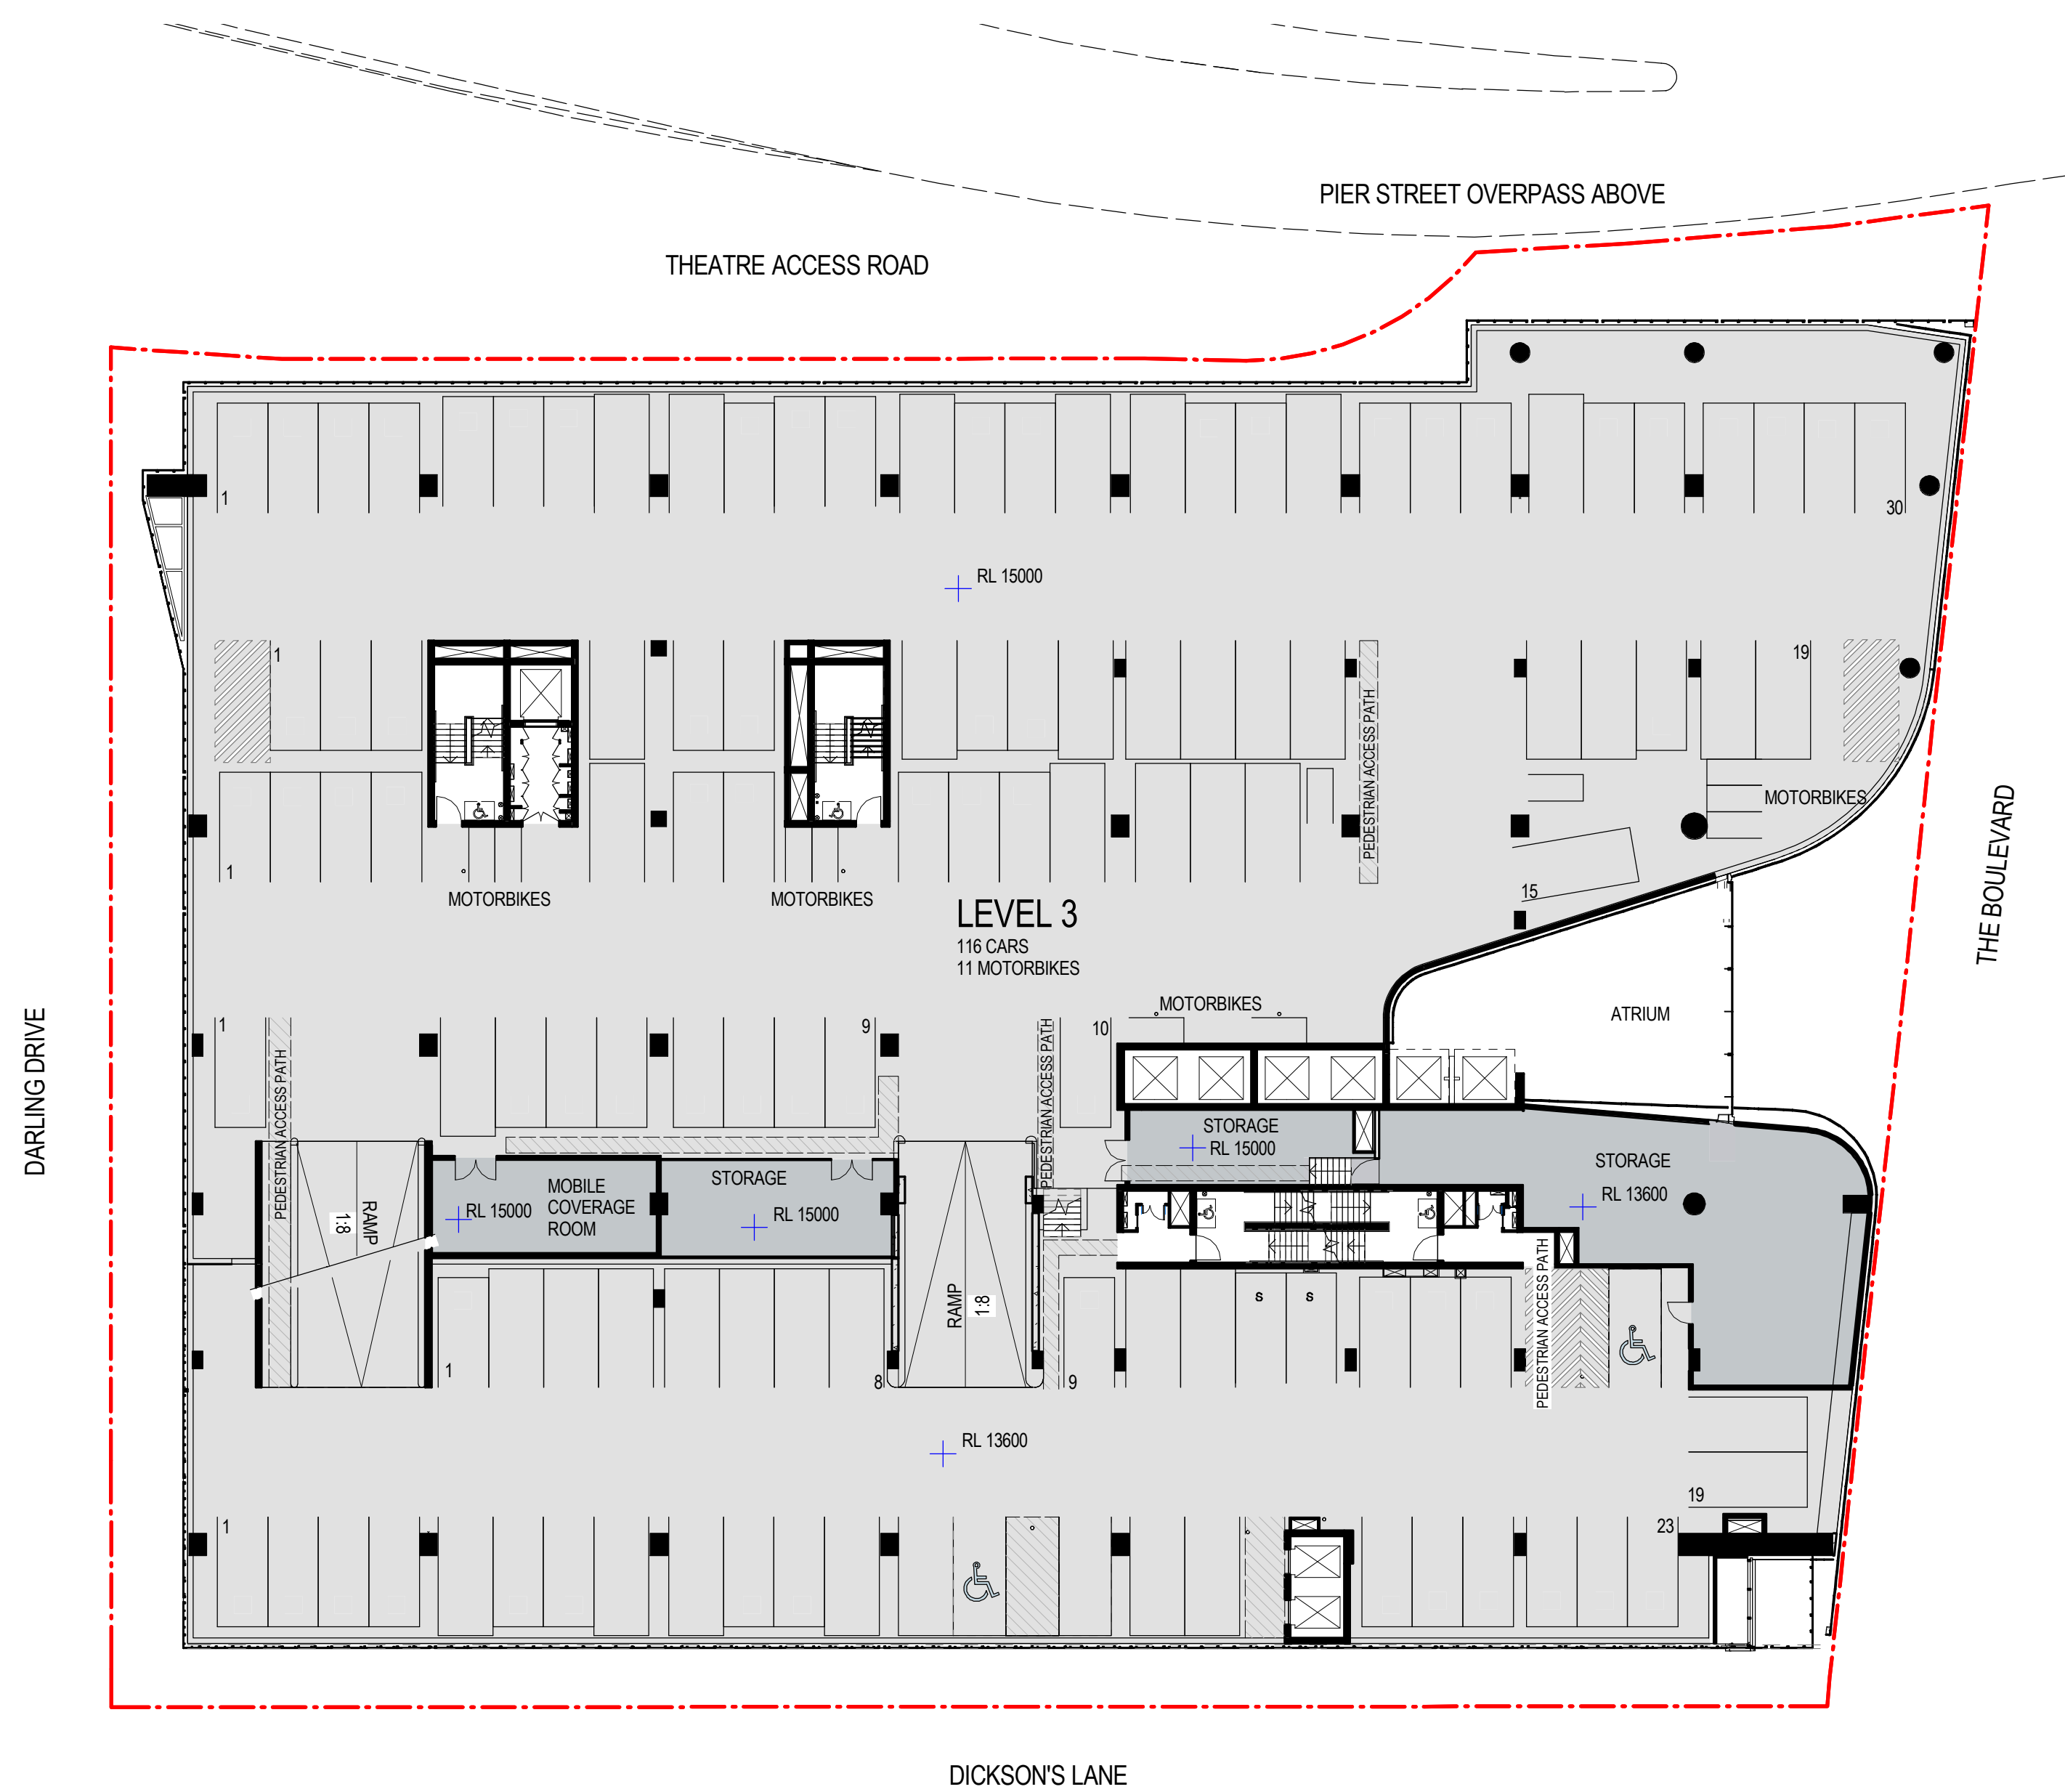

2 Level 3 - Section 96
SCALE 1 : 250

Recent revision history		Notes & Legend	
#	Status	Description	Date
A		SECTION 96 SUBMISSION	10/03/15
B		REVISED SECTION 96 SUBMISSION	26/06/15
C		FOR INFORMATION	04/09/15
D		S96_2 SUBMISSION	22/09/15
E		S96_2 SUBMISSION	01/10/15

Contractor must verify all dimensions on site before commencing work or preparing shop drawings. Do not scale drawings.

NOTE: Issued for Section 96 only.
Subject to review and design development - not to be used for construction.



Project
DARLING SQUARE NW PLOT

Client
LEND LEASE

Issuer
WOODS BAGOT

© Woods Bagot

Project number
120605

Checked Approved

Size check
25mm

Sheet size
A1


Scale
1 : 250

Sheet title
COMPARISON BETWEEN DA SSDA4 VS. SECTION 96 - PLAN - CARPARK LEVEL 3


Sheet number
DA6004

Status

Revision
E

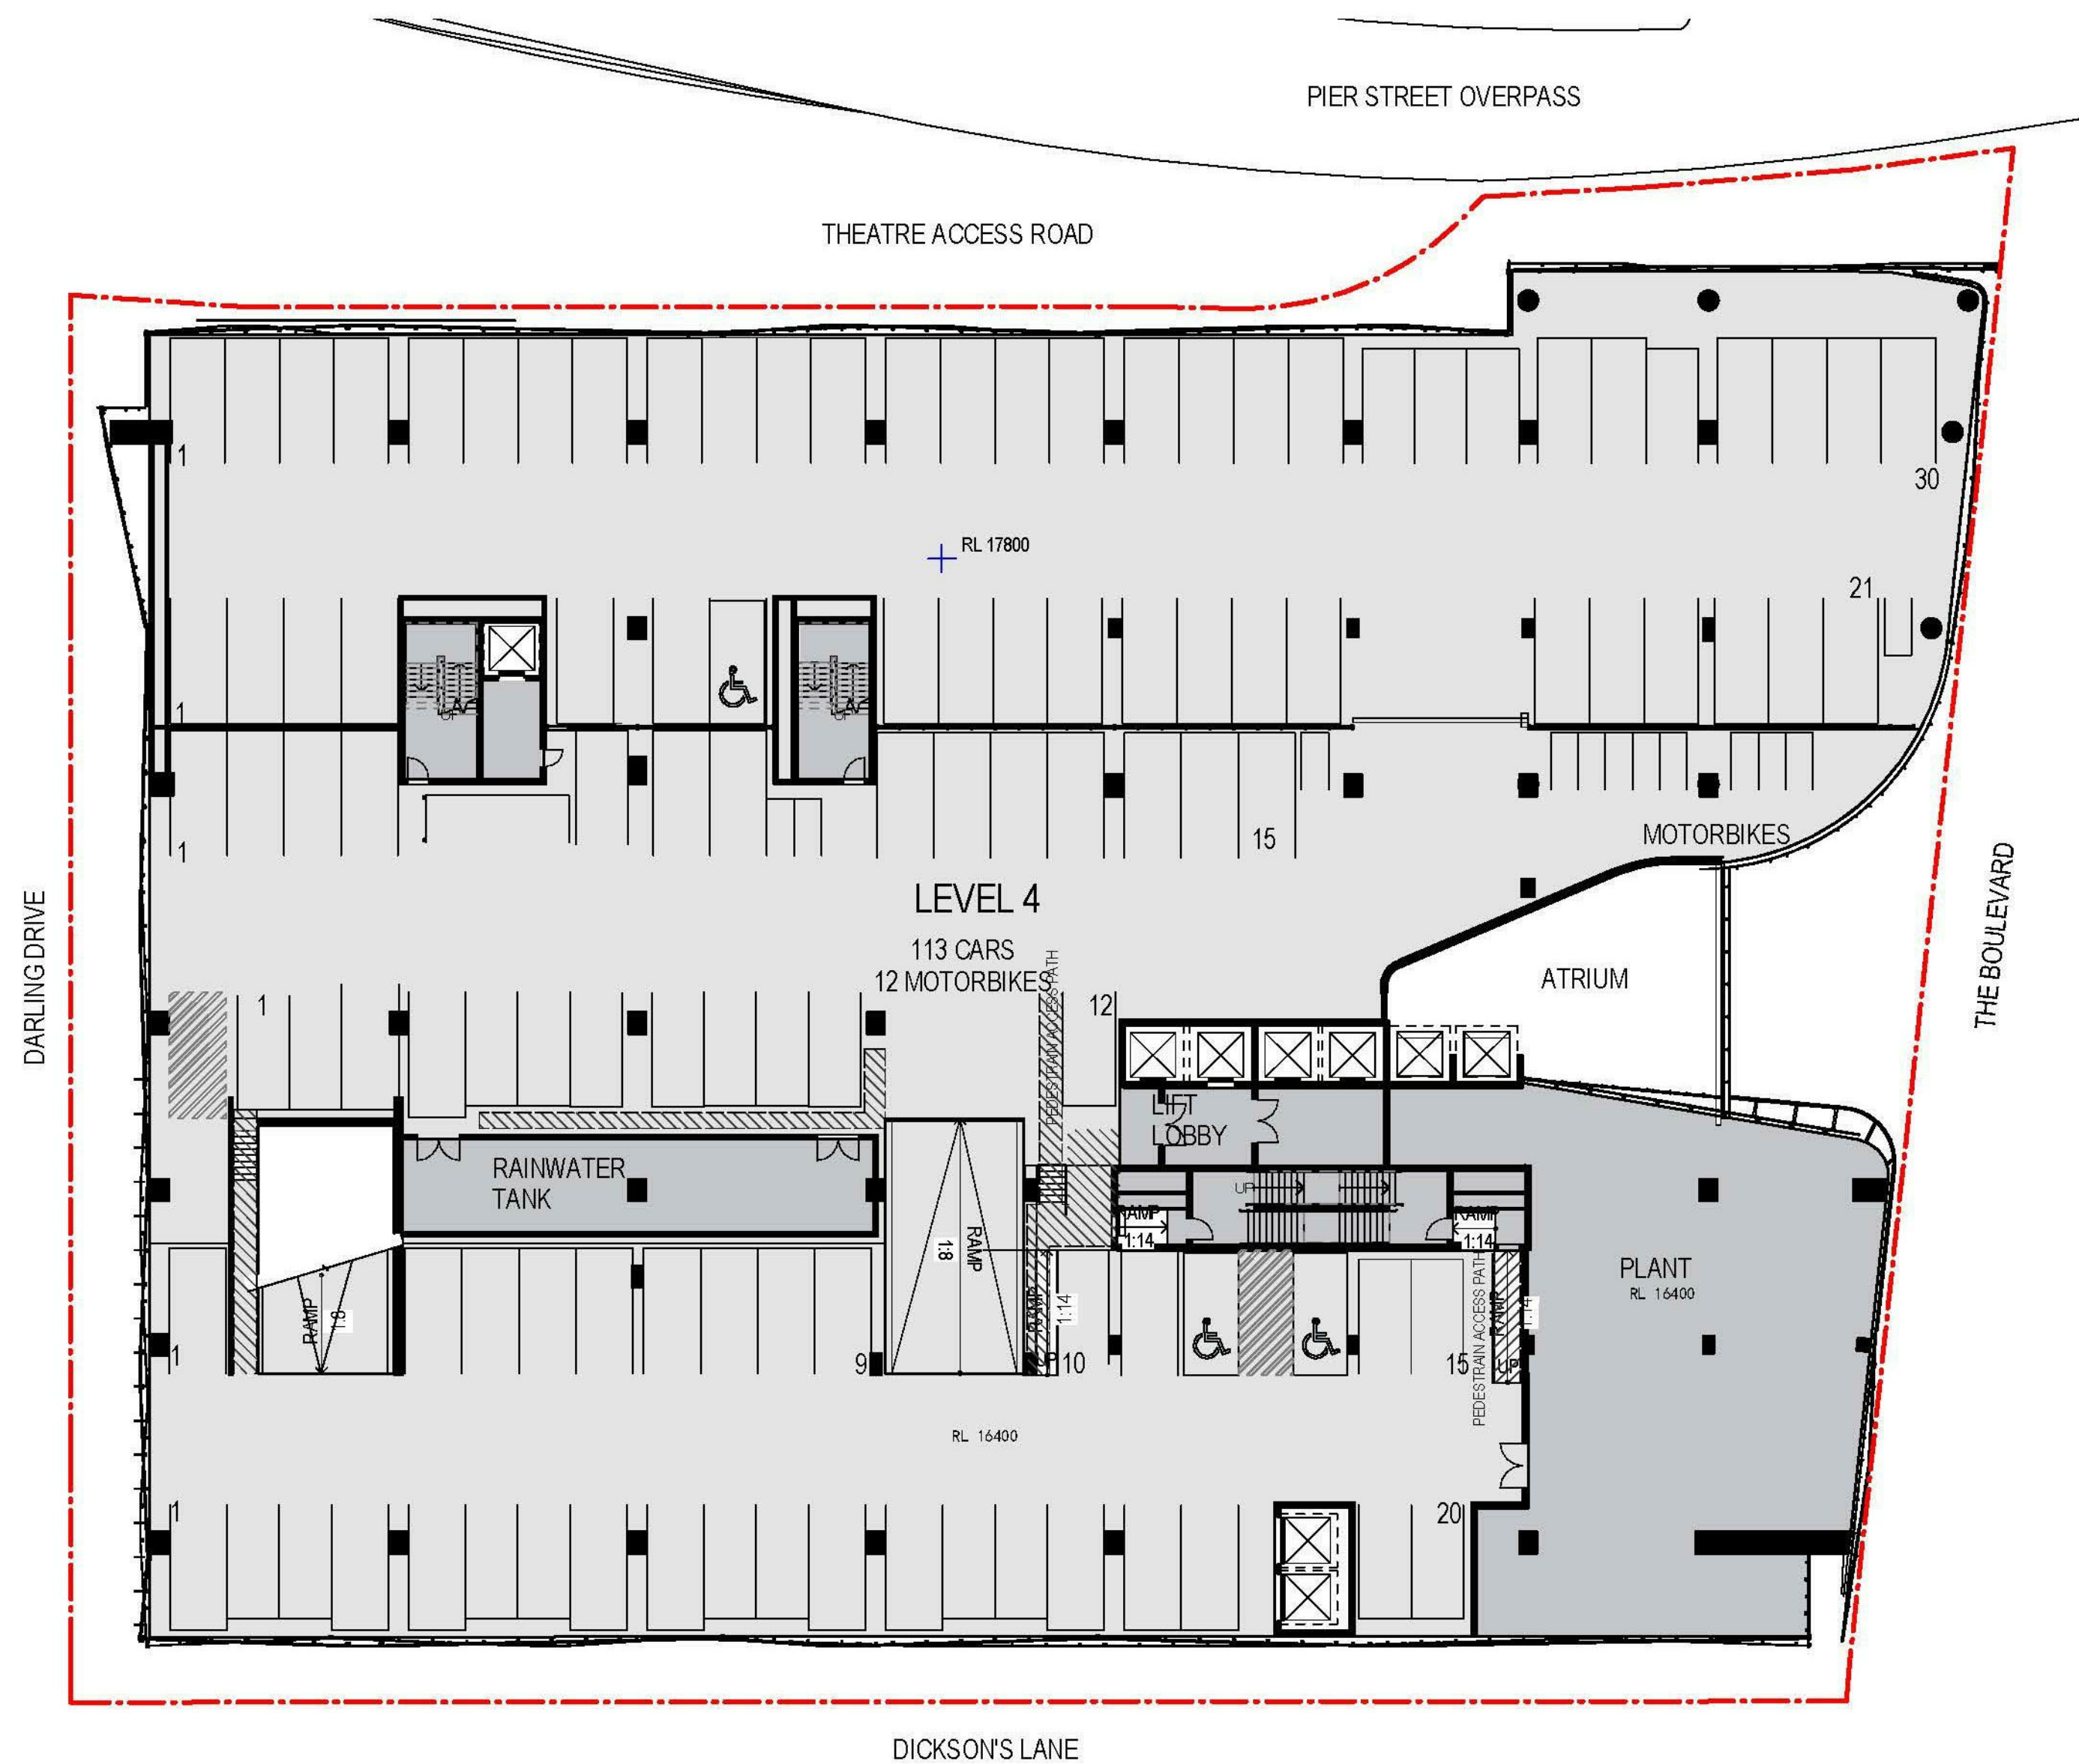


1 Level 4 - Approved SSD 6013
SCALE 1 : 250

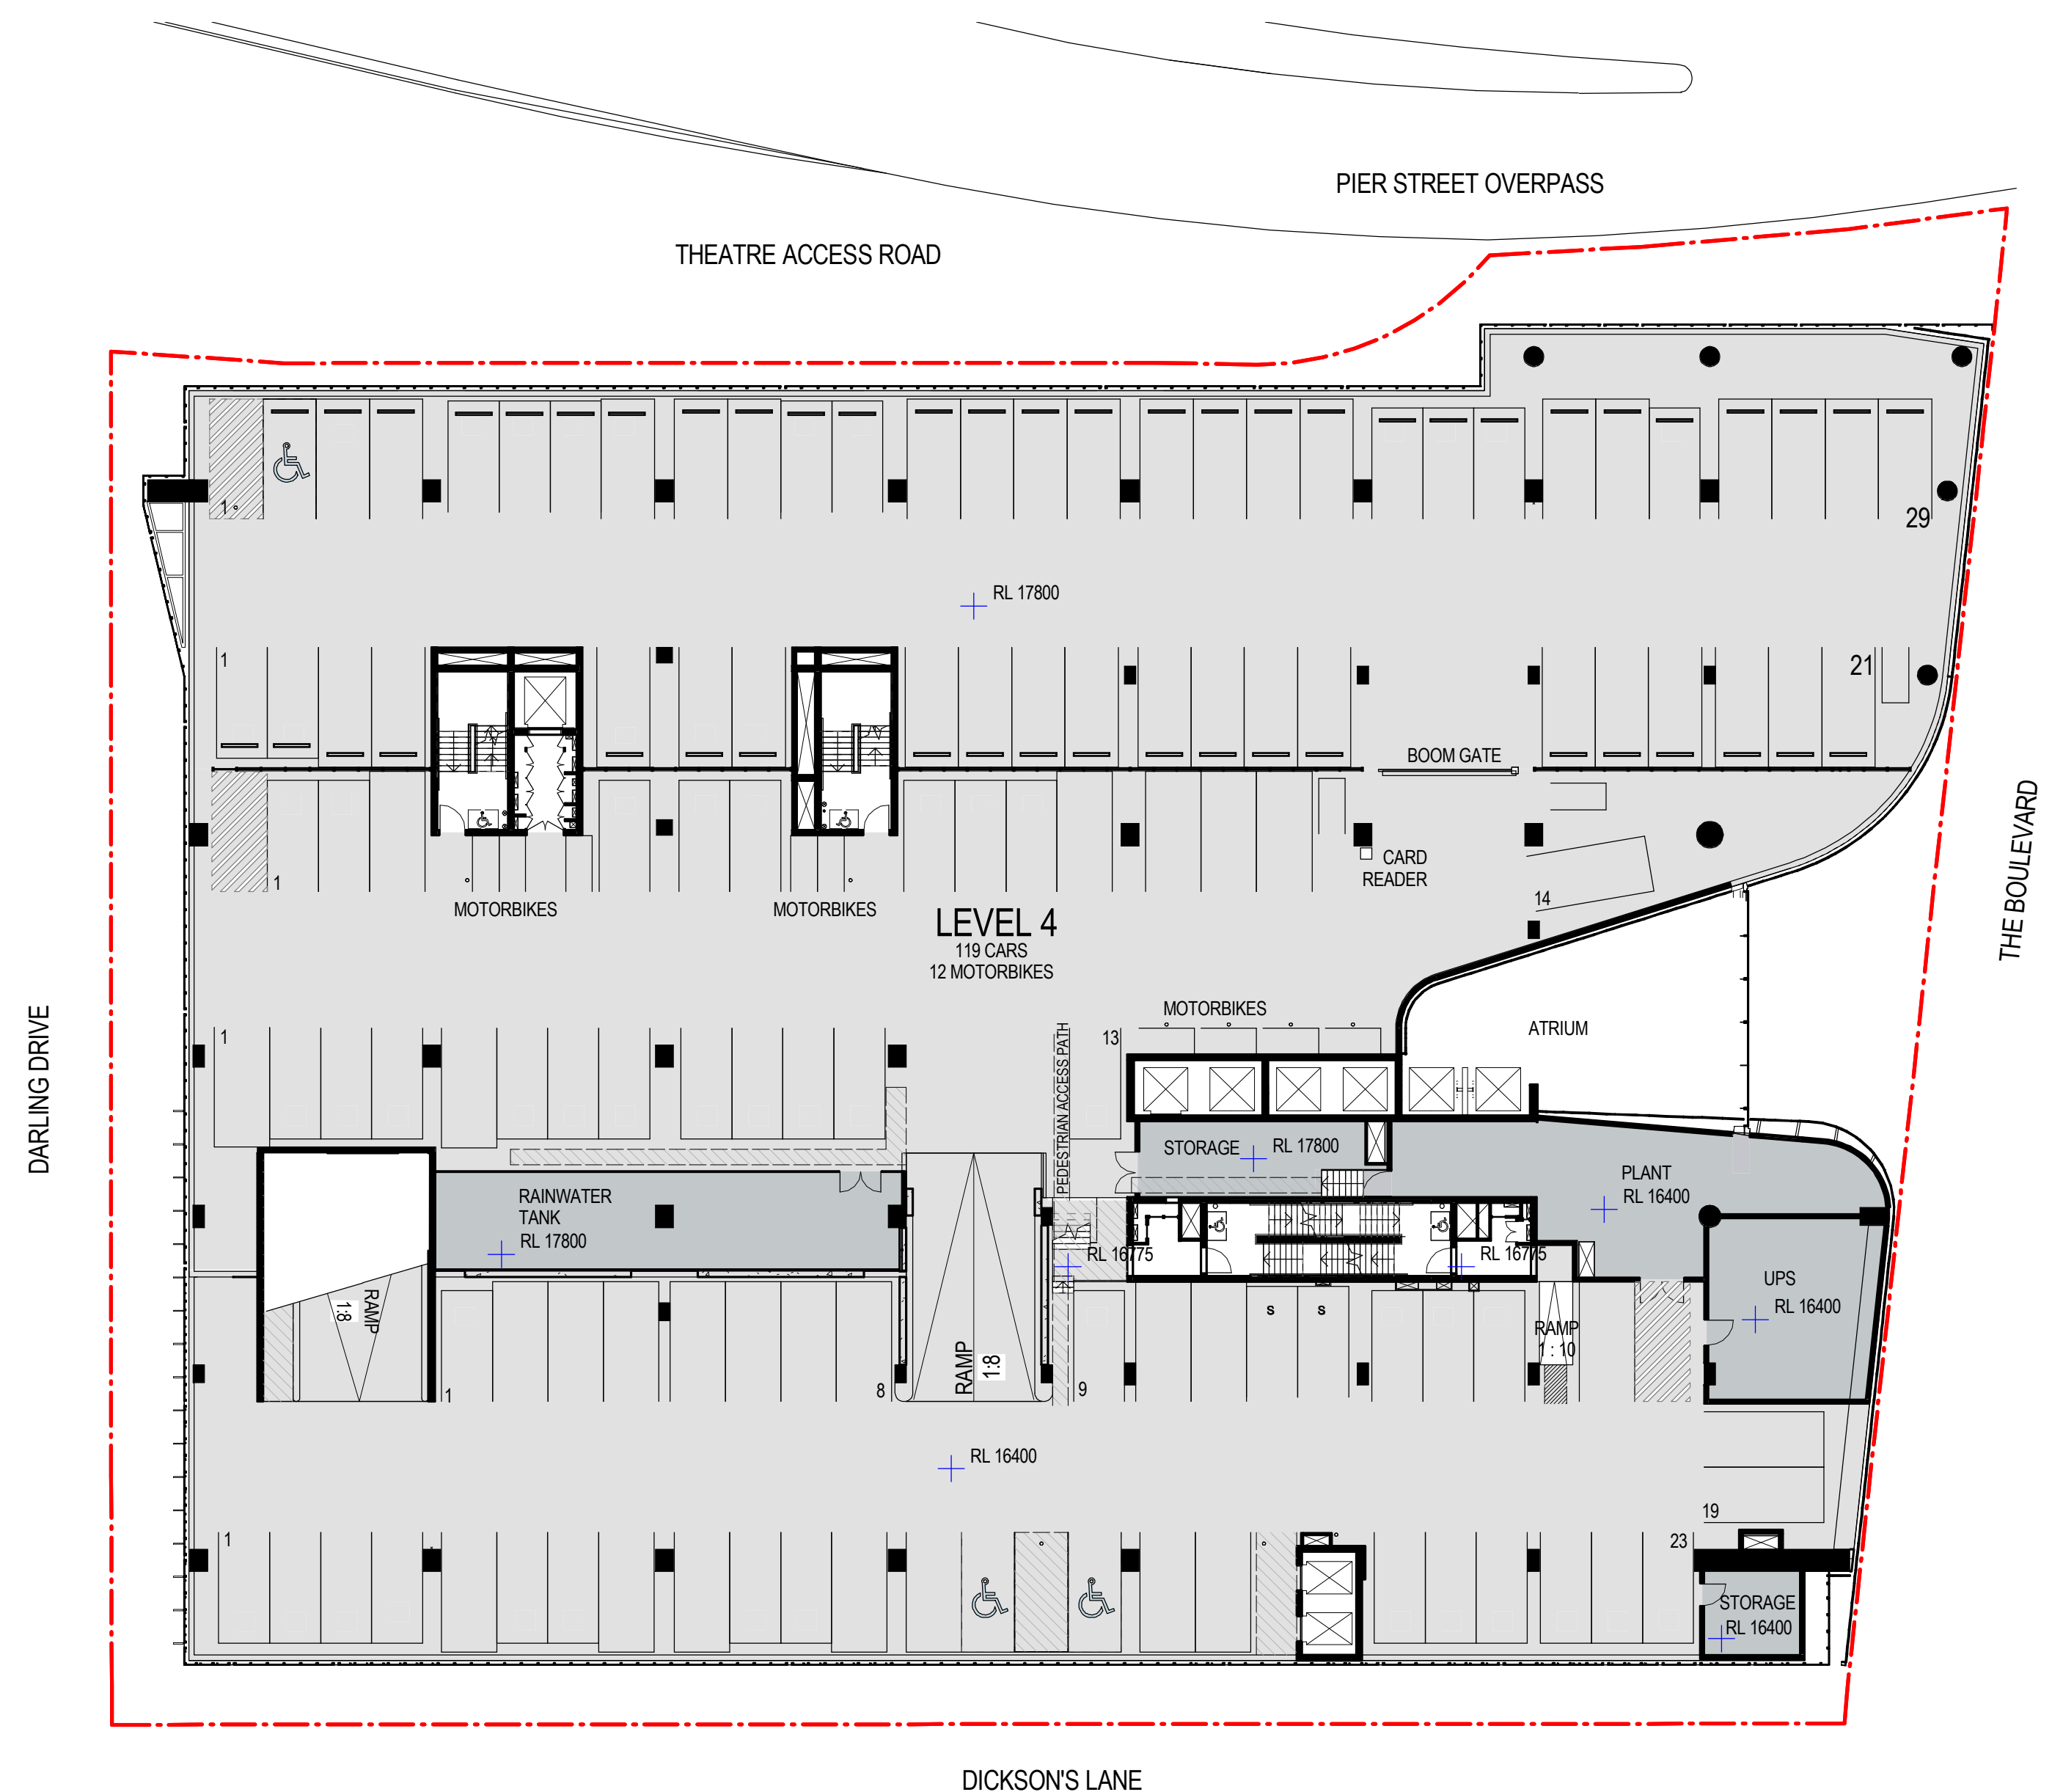

2 Level 4 - Section 96
SCALE 1 : 250

Recent revision history			
#	Status	Description	Date
A		SECTION 96 SUBMISSION	10/03/15
B		REVISED SECTION 96 SUBMISSION	26/06/15
C		FOR INFORMATION	04/09/15
D		S96_2 SUBMISSION	22/09/15
E		S96_2 SUBMISSION	01/10/15

Notes & Legend
Contractor must verify all dimensions on site before commencing work or preparing shop drawings. Do not scale drawings.
NOTE: Issued for Section 96 only.
Subject to review and design development - not to be used for construction.

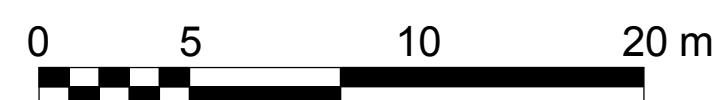

Project
DARLING SQUARE NW PLOT

Client
LEND LEASE

Issuer
WOODS BAGOT

Project number
120605

Checked

Size check
25mm
Sheet size
A1


Scale
1 : 250

Sheet title
COMPARISON BETWEEN DA SSDA4 VS. SECTION 96 - PLAN - CARPARK LEVEL 4


Sheet number
DA6005

Status

Revision
E

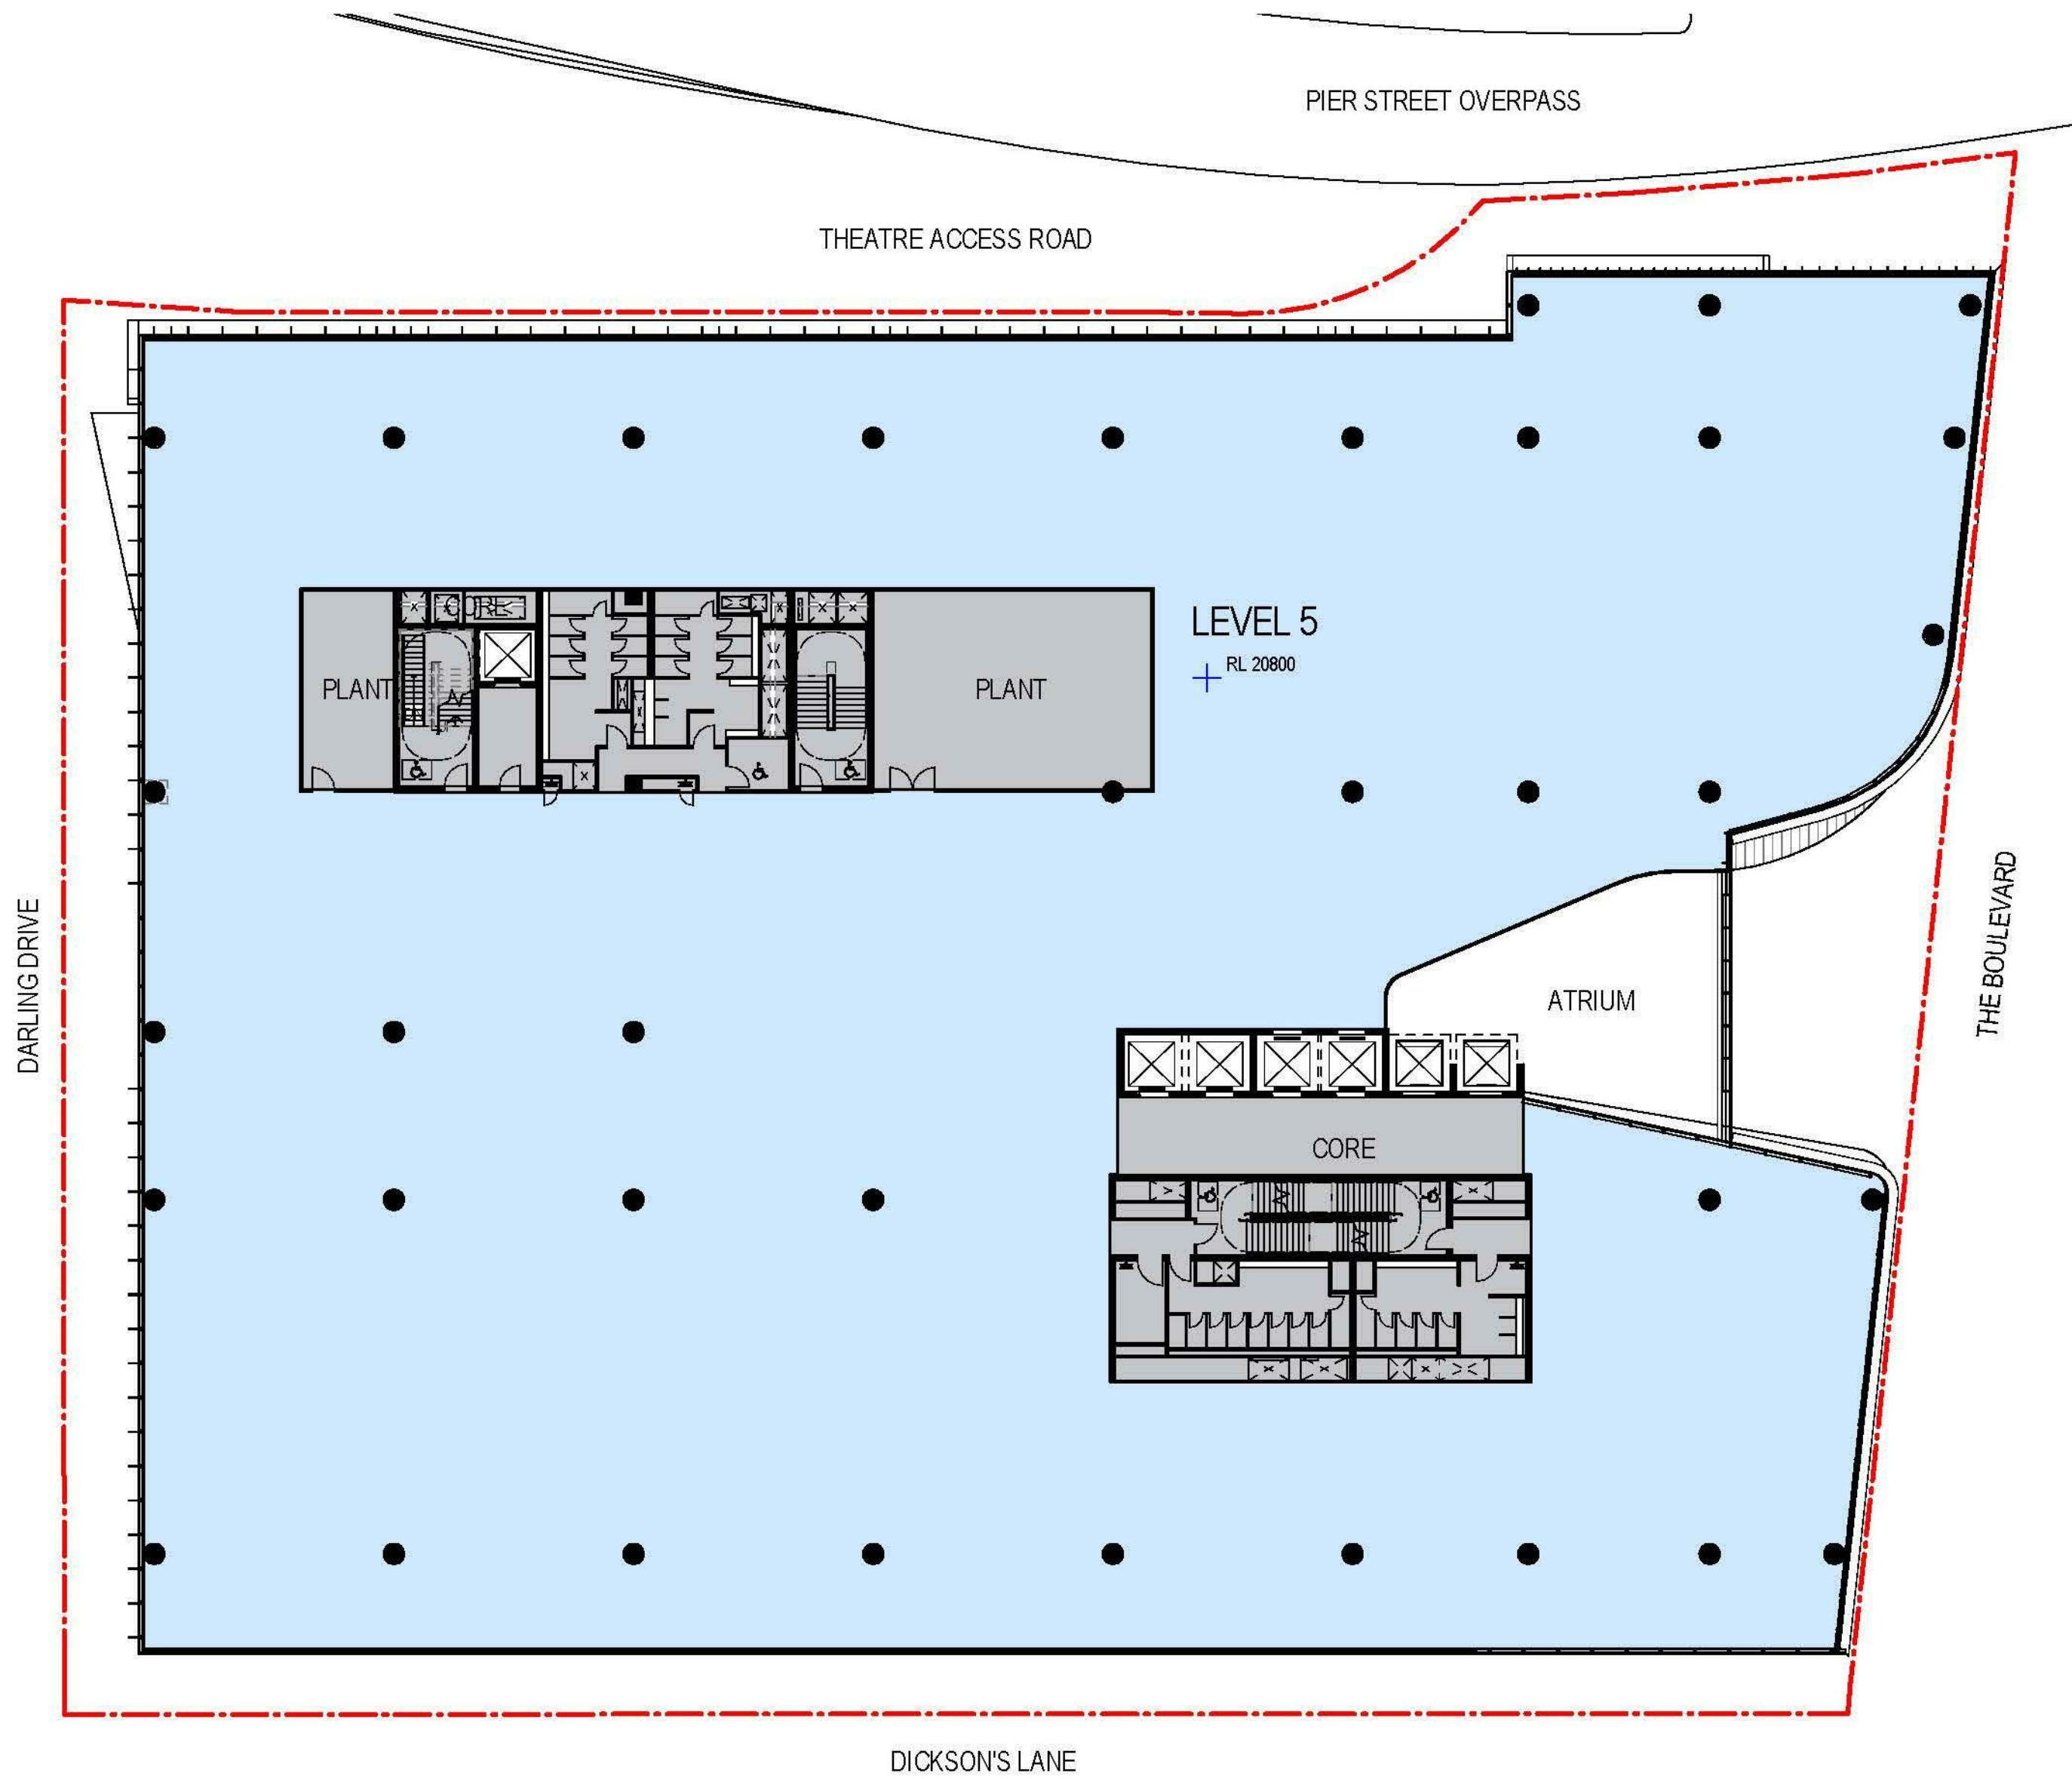

1 Level 5 - Approved SSD 6013
SCALE 1 : 250

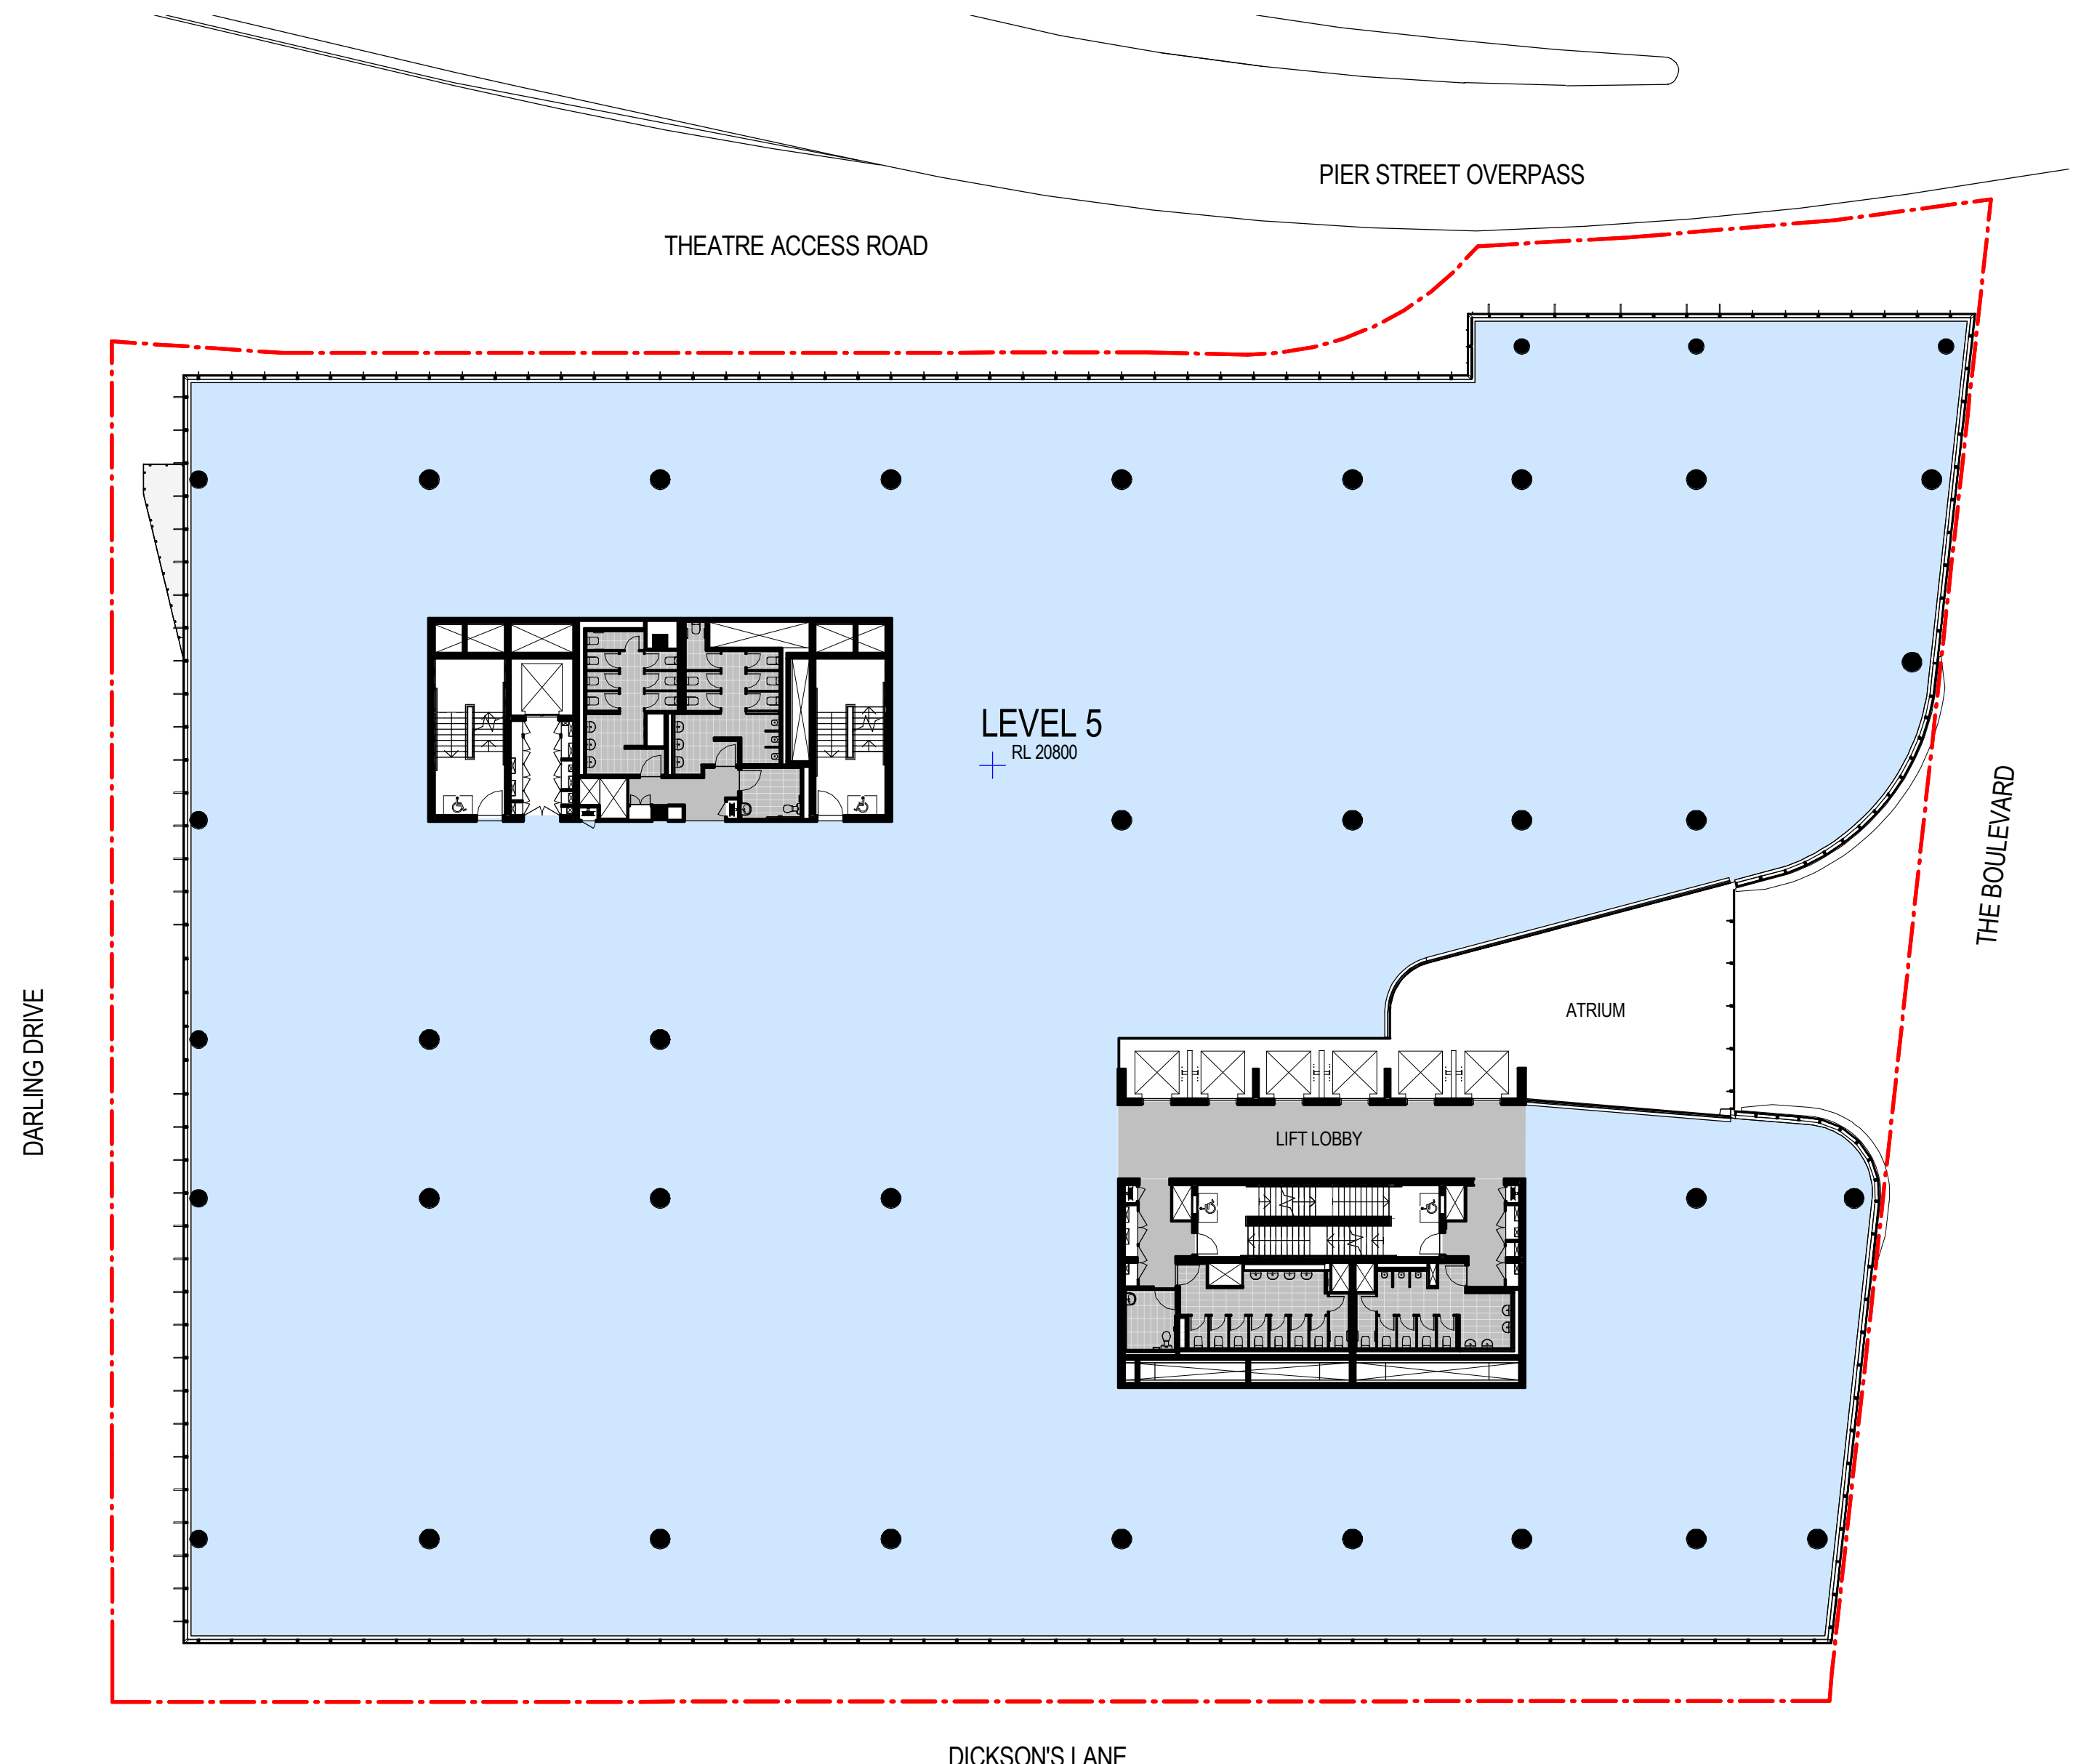

2 Level 5 - Section 96
SCALE 1 : 250

Recent revision history		Description	Date	Notes & Legend
#	Status			
A		SECTION 96 SUBMISSION	10/03/15	Contractor must verify all dimensions on site before commencing work or preparing shop drawings. Do not scale drawings. NOTE: Issued for Section 96 only. Subject to review and design development - not to be used for construction.
B		REVISED SECTION 96 SUBMISSION	26/06/15	
C		FOR INFORMATION	04/09/15	
D		SS96_2 SUBMISSION	22/09/15	
E		SS96_2 SUBMISSION	01/10/15	



Project
DARLING SQUARE NW PLOT

Client
LEND LEASE

Issuer
WOODS BAGOT

© Woods Bagot

Project number
120605

Checked Approved

Size check
25mm

Sheet size
A1


Scale
1 : 250

Sheet title
COMPARISON BETWEEN DA
SSDA4 VS. SECTION 96 -
PLAN - LEVEL 5


Sheet number
DA6007

Status

Revision
E

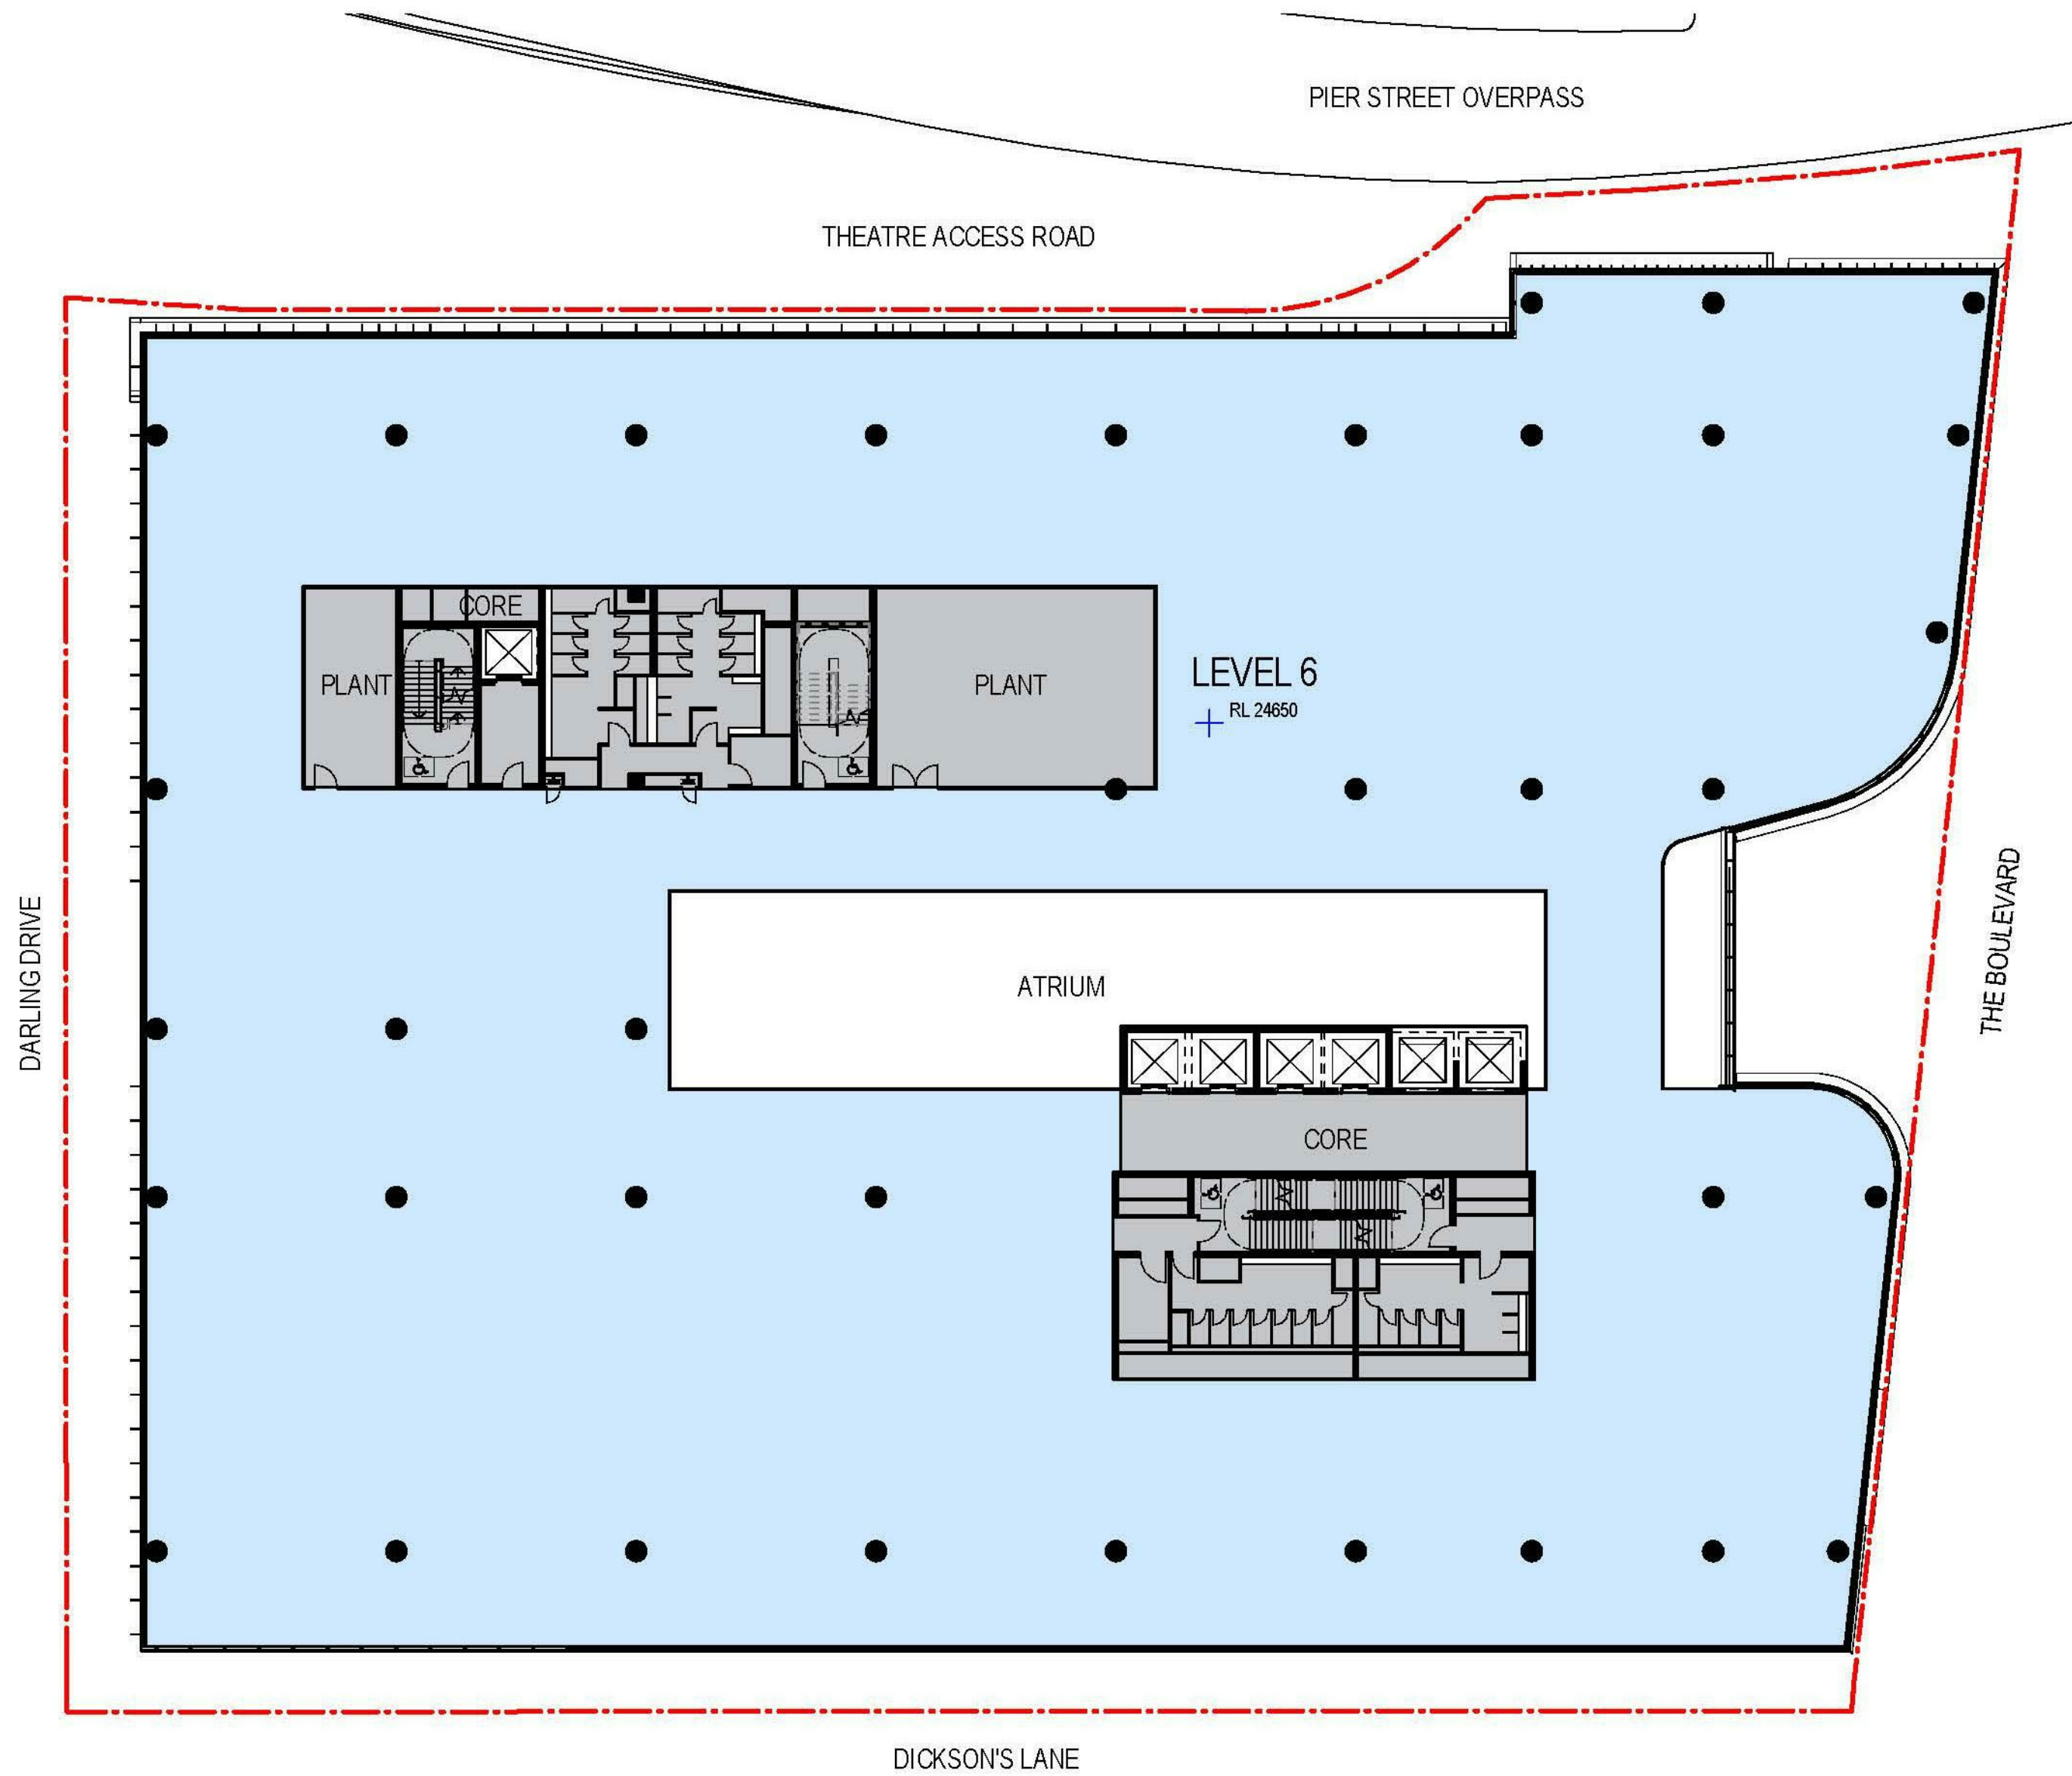

1 Level 6 - Approved SSD 6013
SCALE 1 : 250

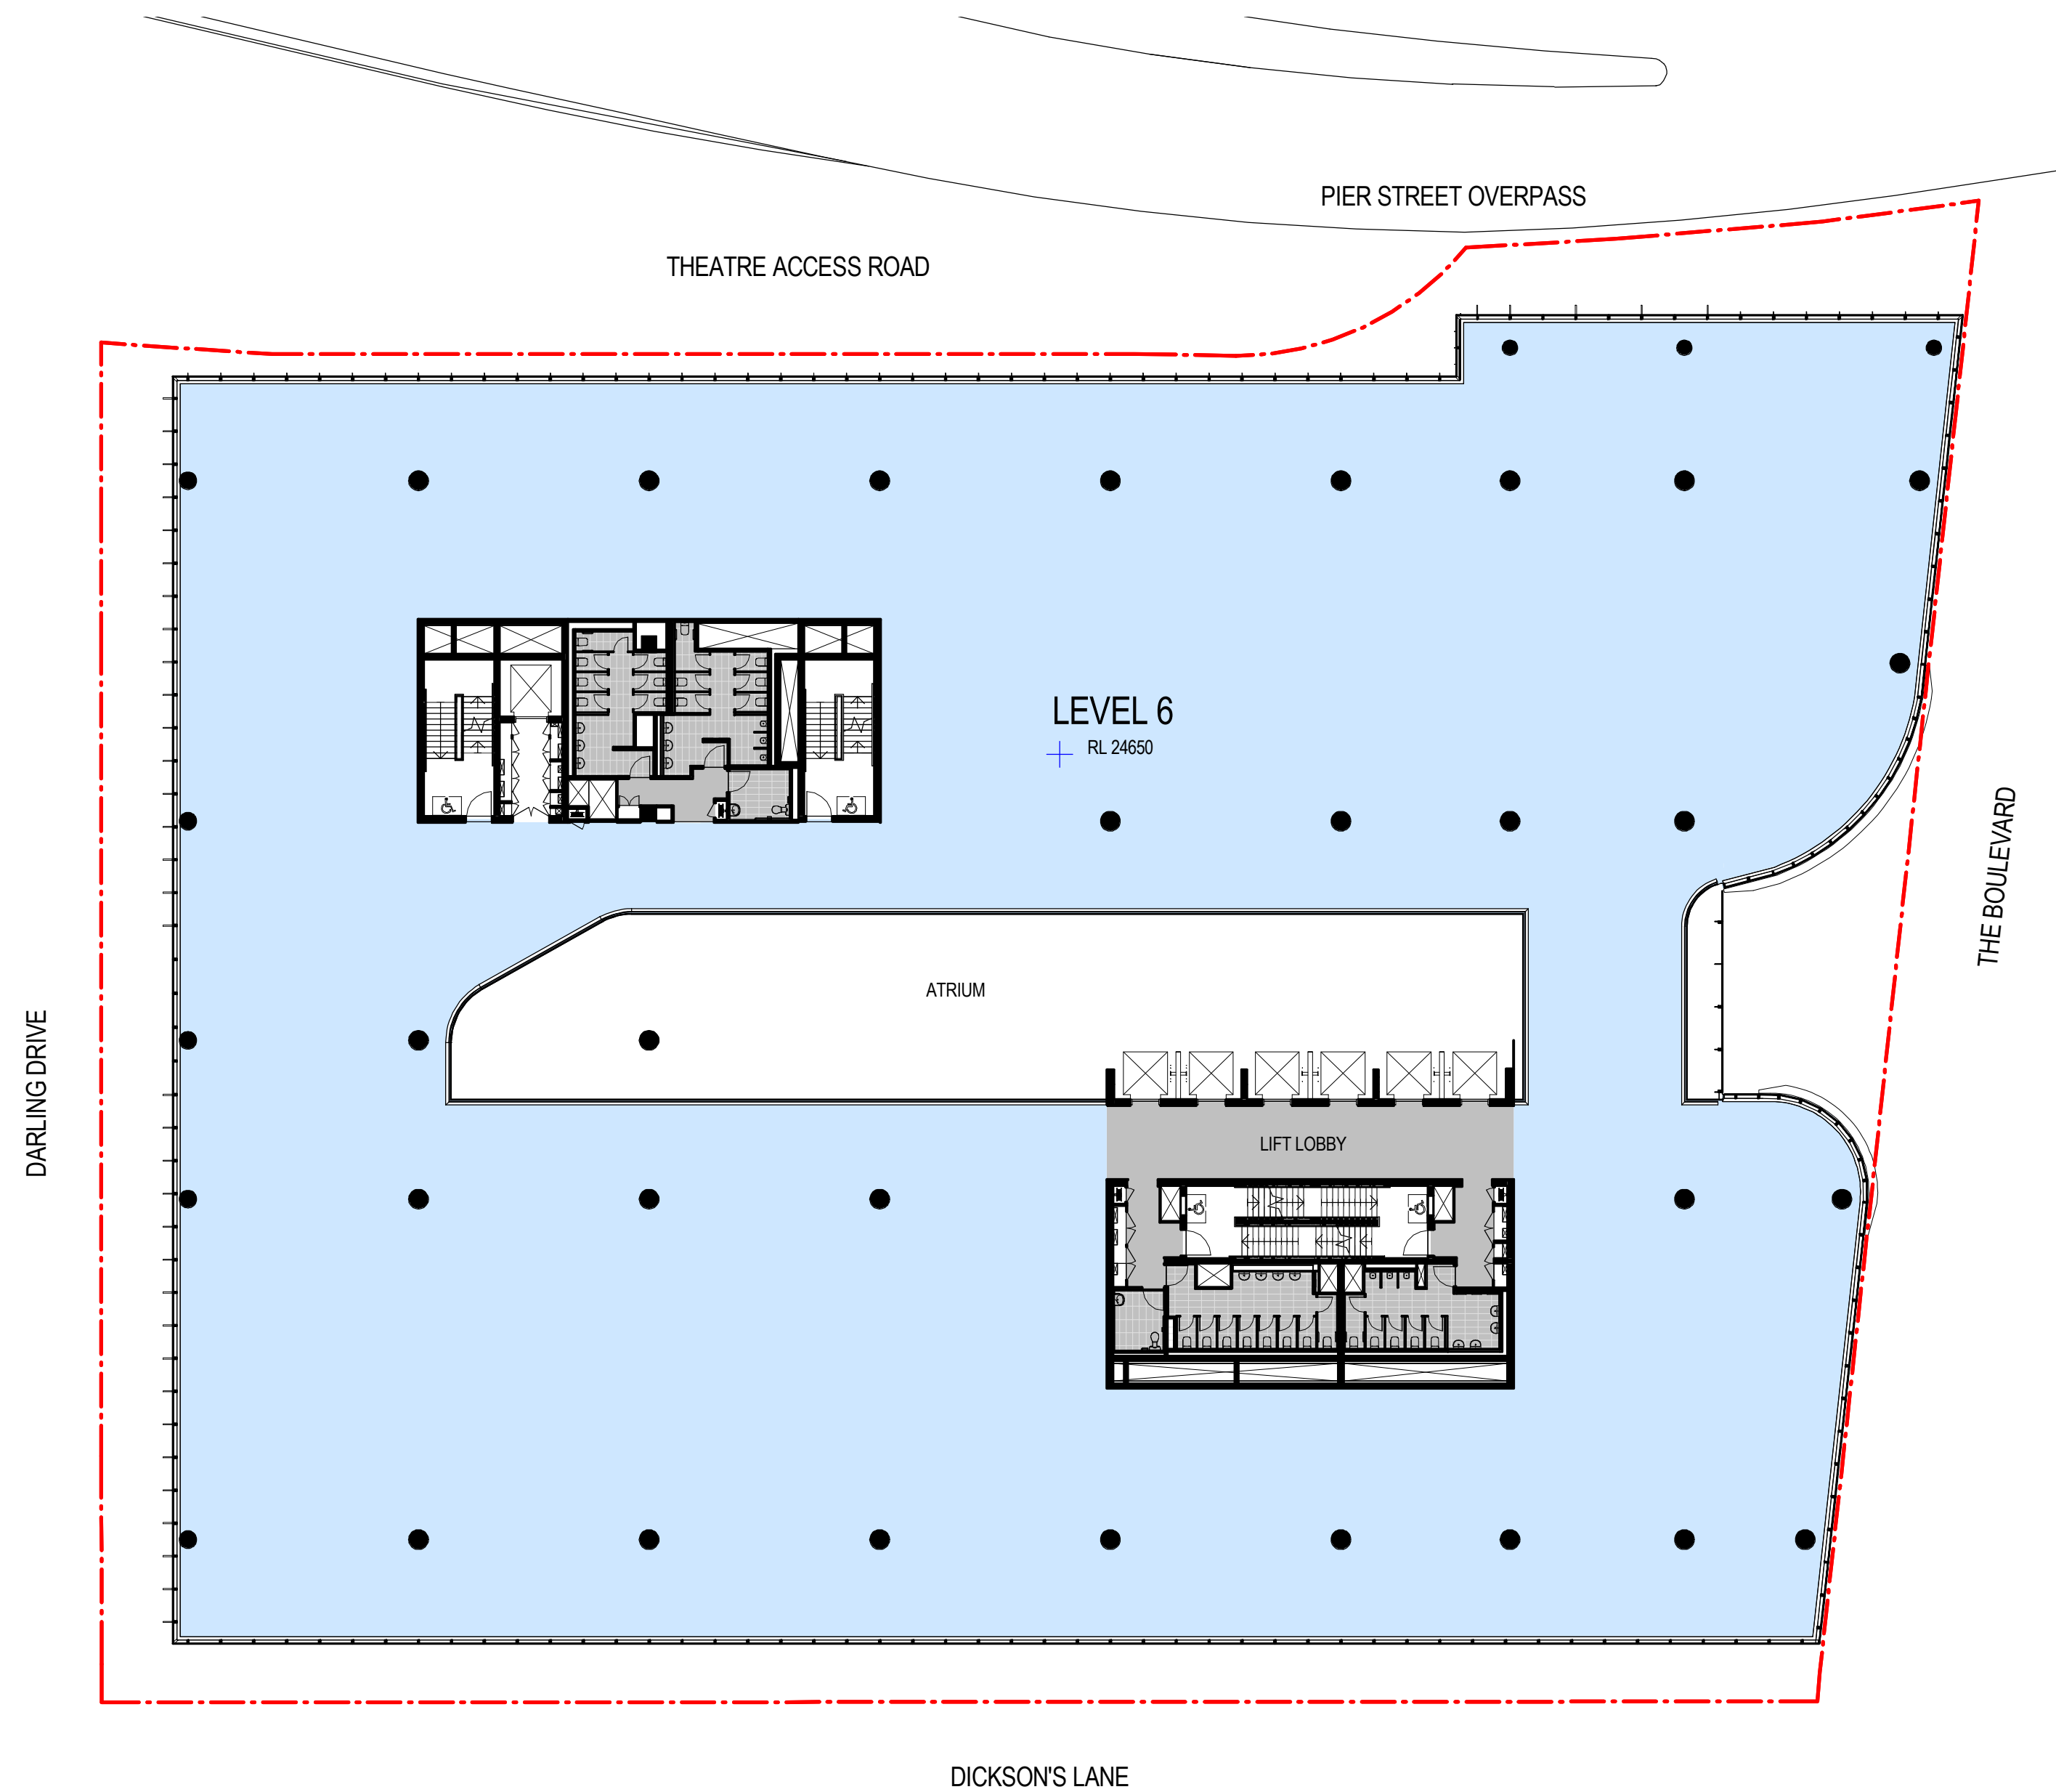

2 Level 6 - Section 96
SCALE 1 : 250

Recent revision history		Description	Date	Notes & Legend
#	Status			
A		SECTION 96 SUBMISSION	10/03/15	Contractor must verify all dimensions on site before commencing work or preparing shop drawings. Do not scale drawings. NOTE: Issued for Section 96 only. Subject to review and design development - not to be used for construction.
B		REVISED SECTION 96 SUBMISSION	26/06/15	
C		FOR INFORMATION	04/09/15	
D		SS96_2 SUBMISSION	22/09/15	
E		SS96_2 SUBMISSION	01/10/15	



Project
DARLING SQUARE NW PLOT

Client
LEND LEASE

Issuer
WOODS BAGOT

© Woods Bagot

Project number
120605

Checked Approved

Size check
25mm

Sheet size
A1


Scale
1 : 250

Sheet title
COMPARISON BETWEEN DA
SSDA4 VS. SECTION 96 -
PLAN - LEVEL 6


Sheet number
DA6008

Status

Revision
E

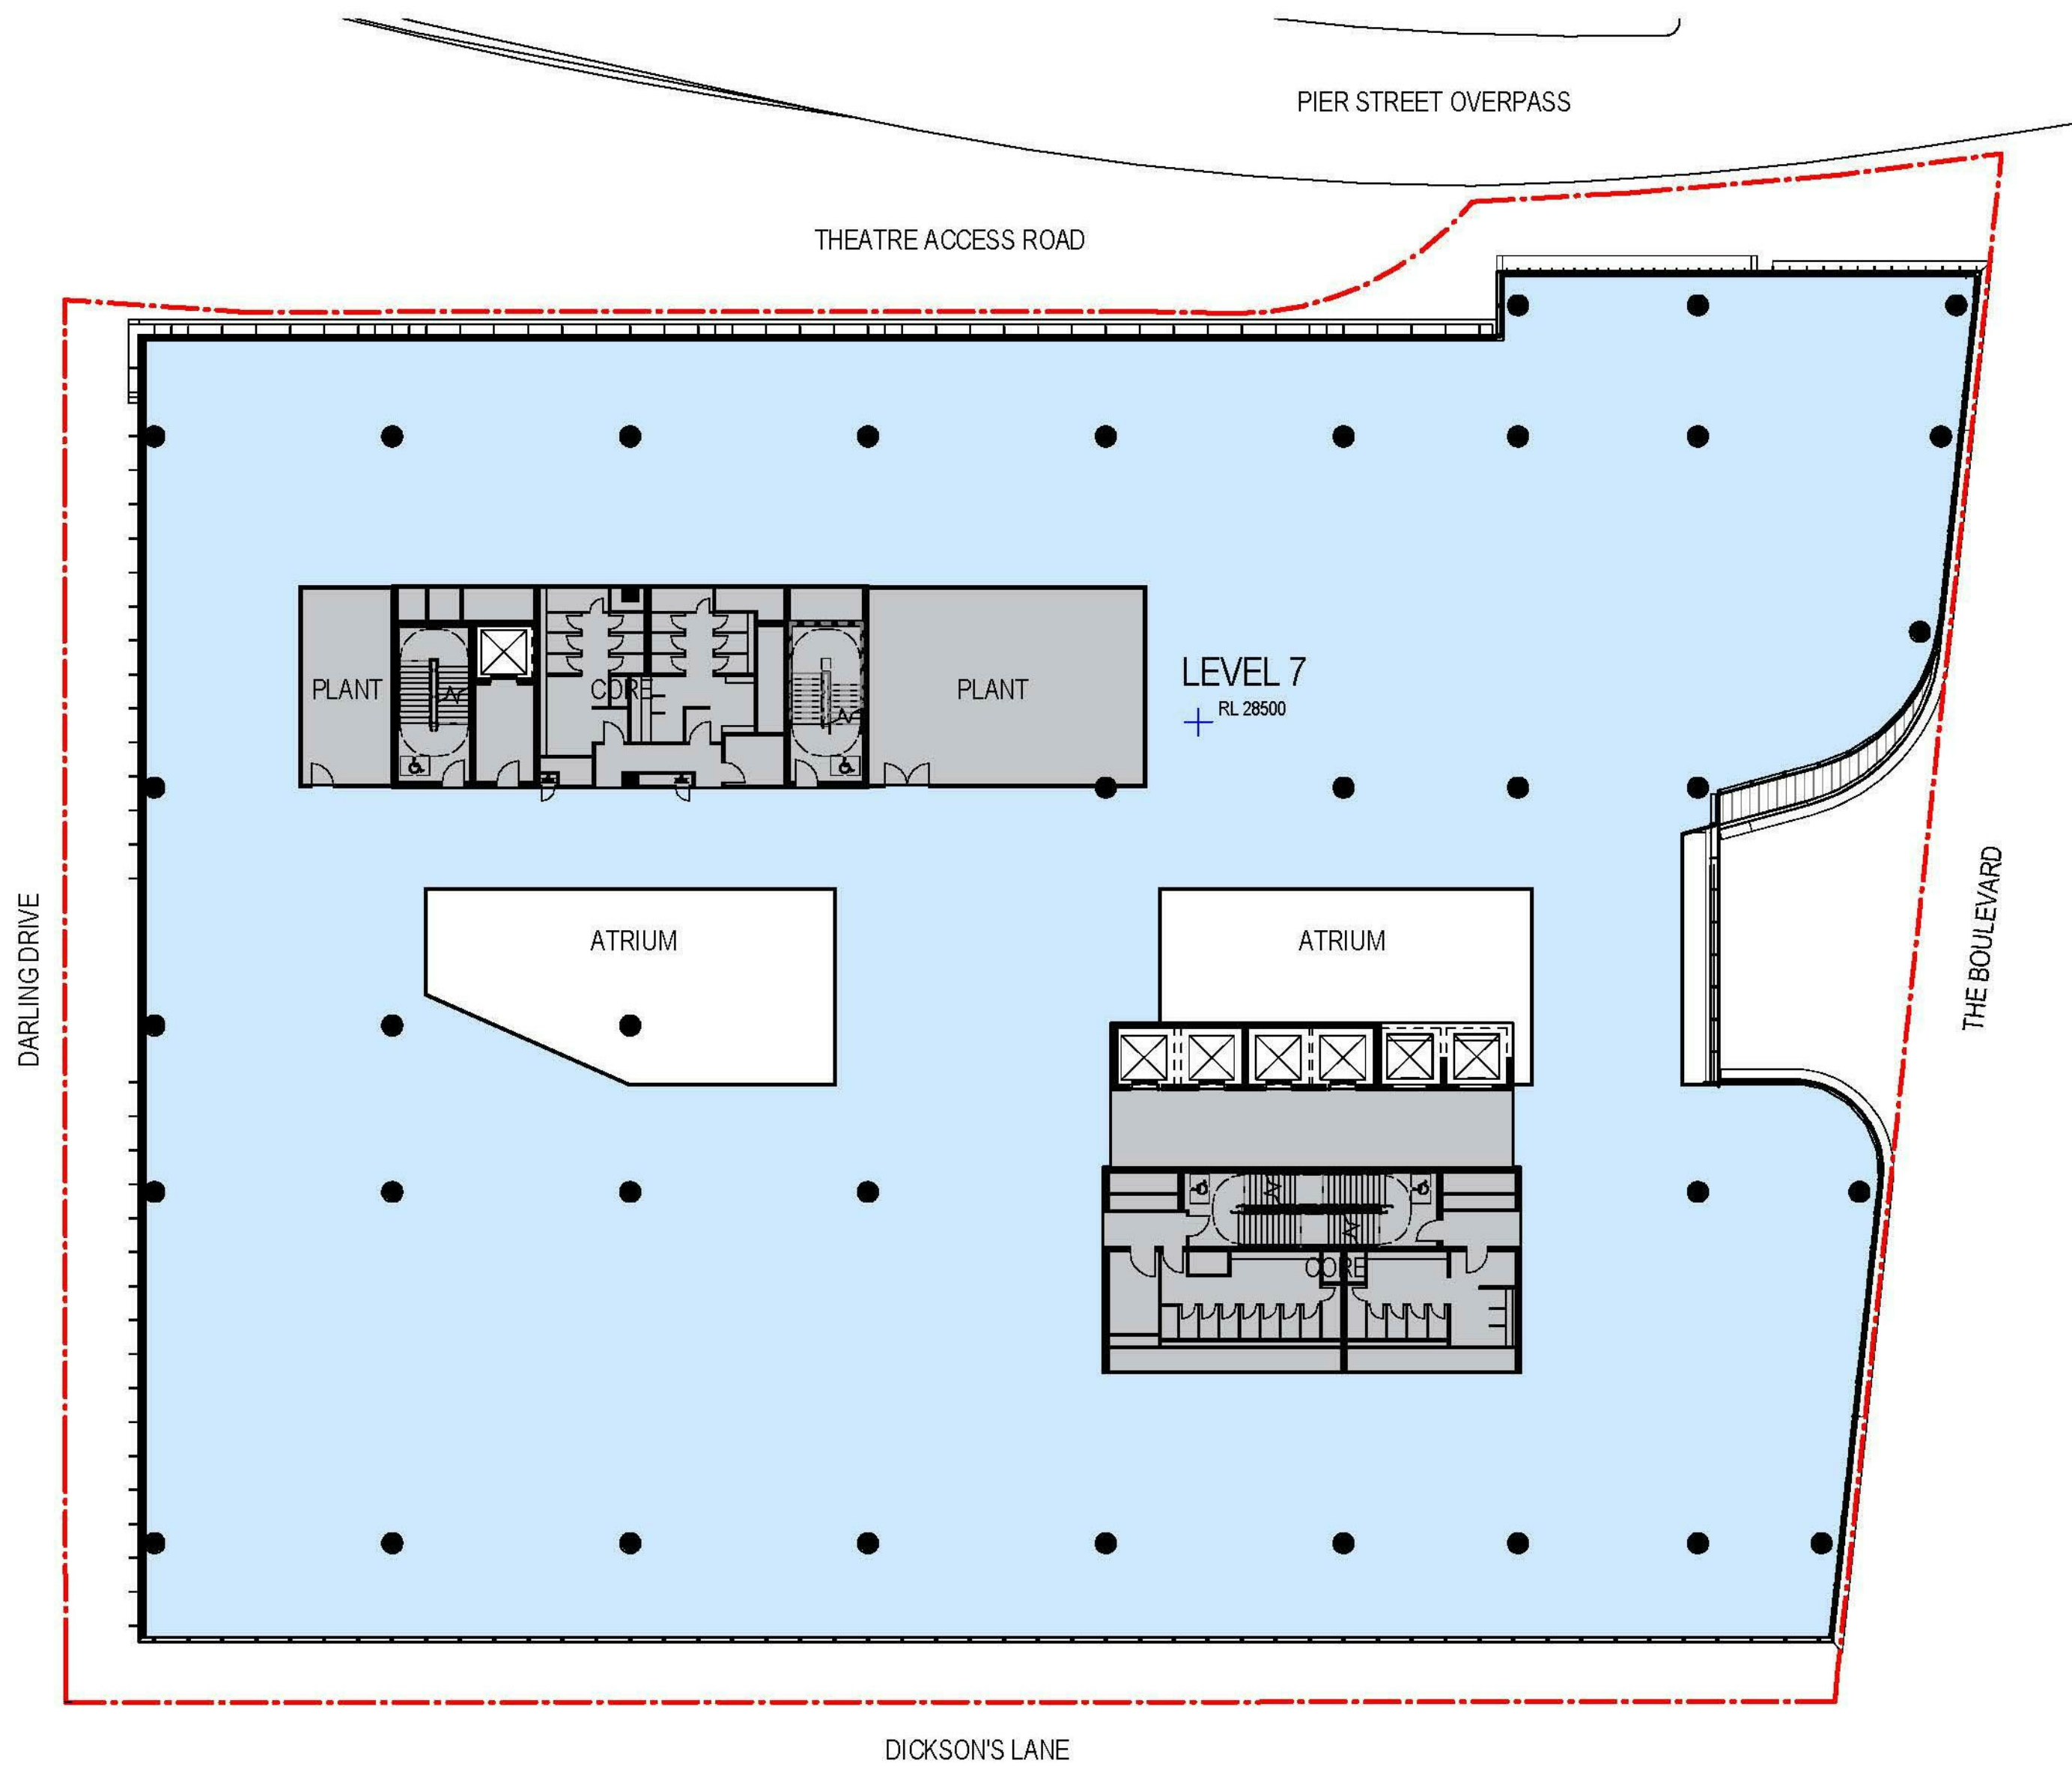

1 Level 7 - Approved SSD 6013
SCALE 1 : 250

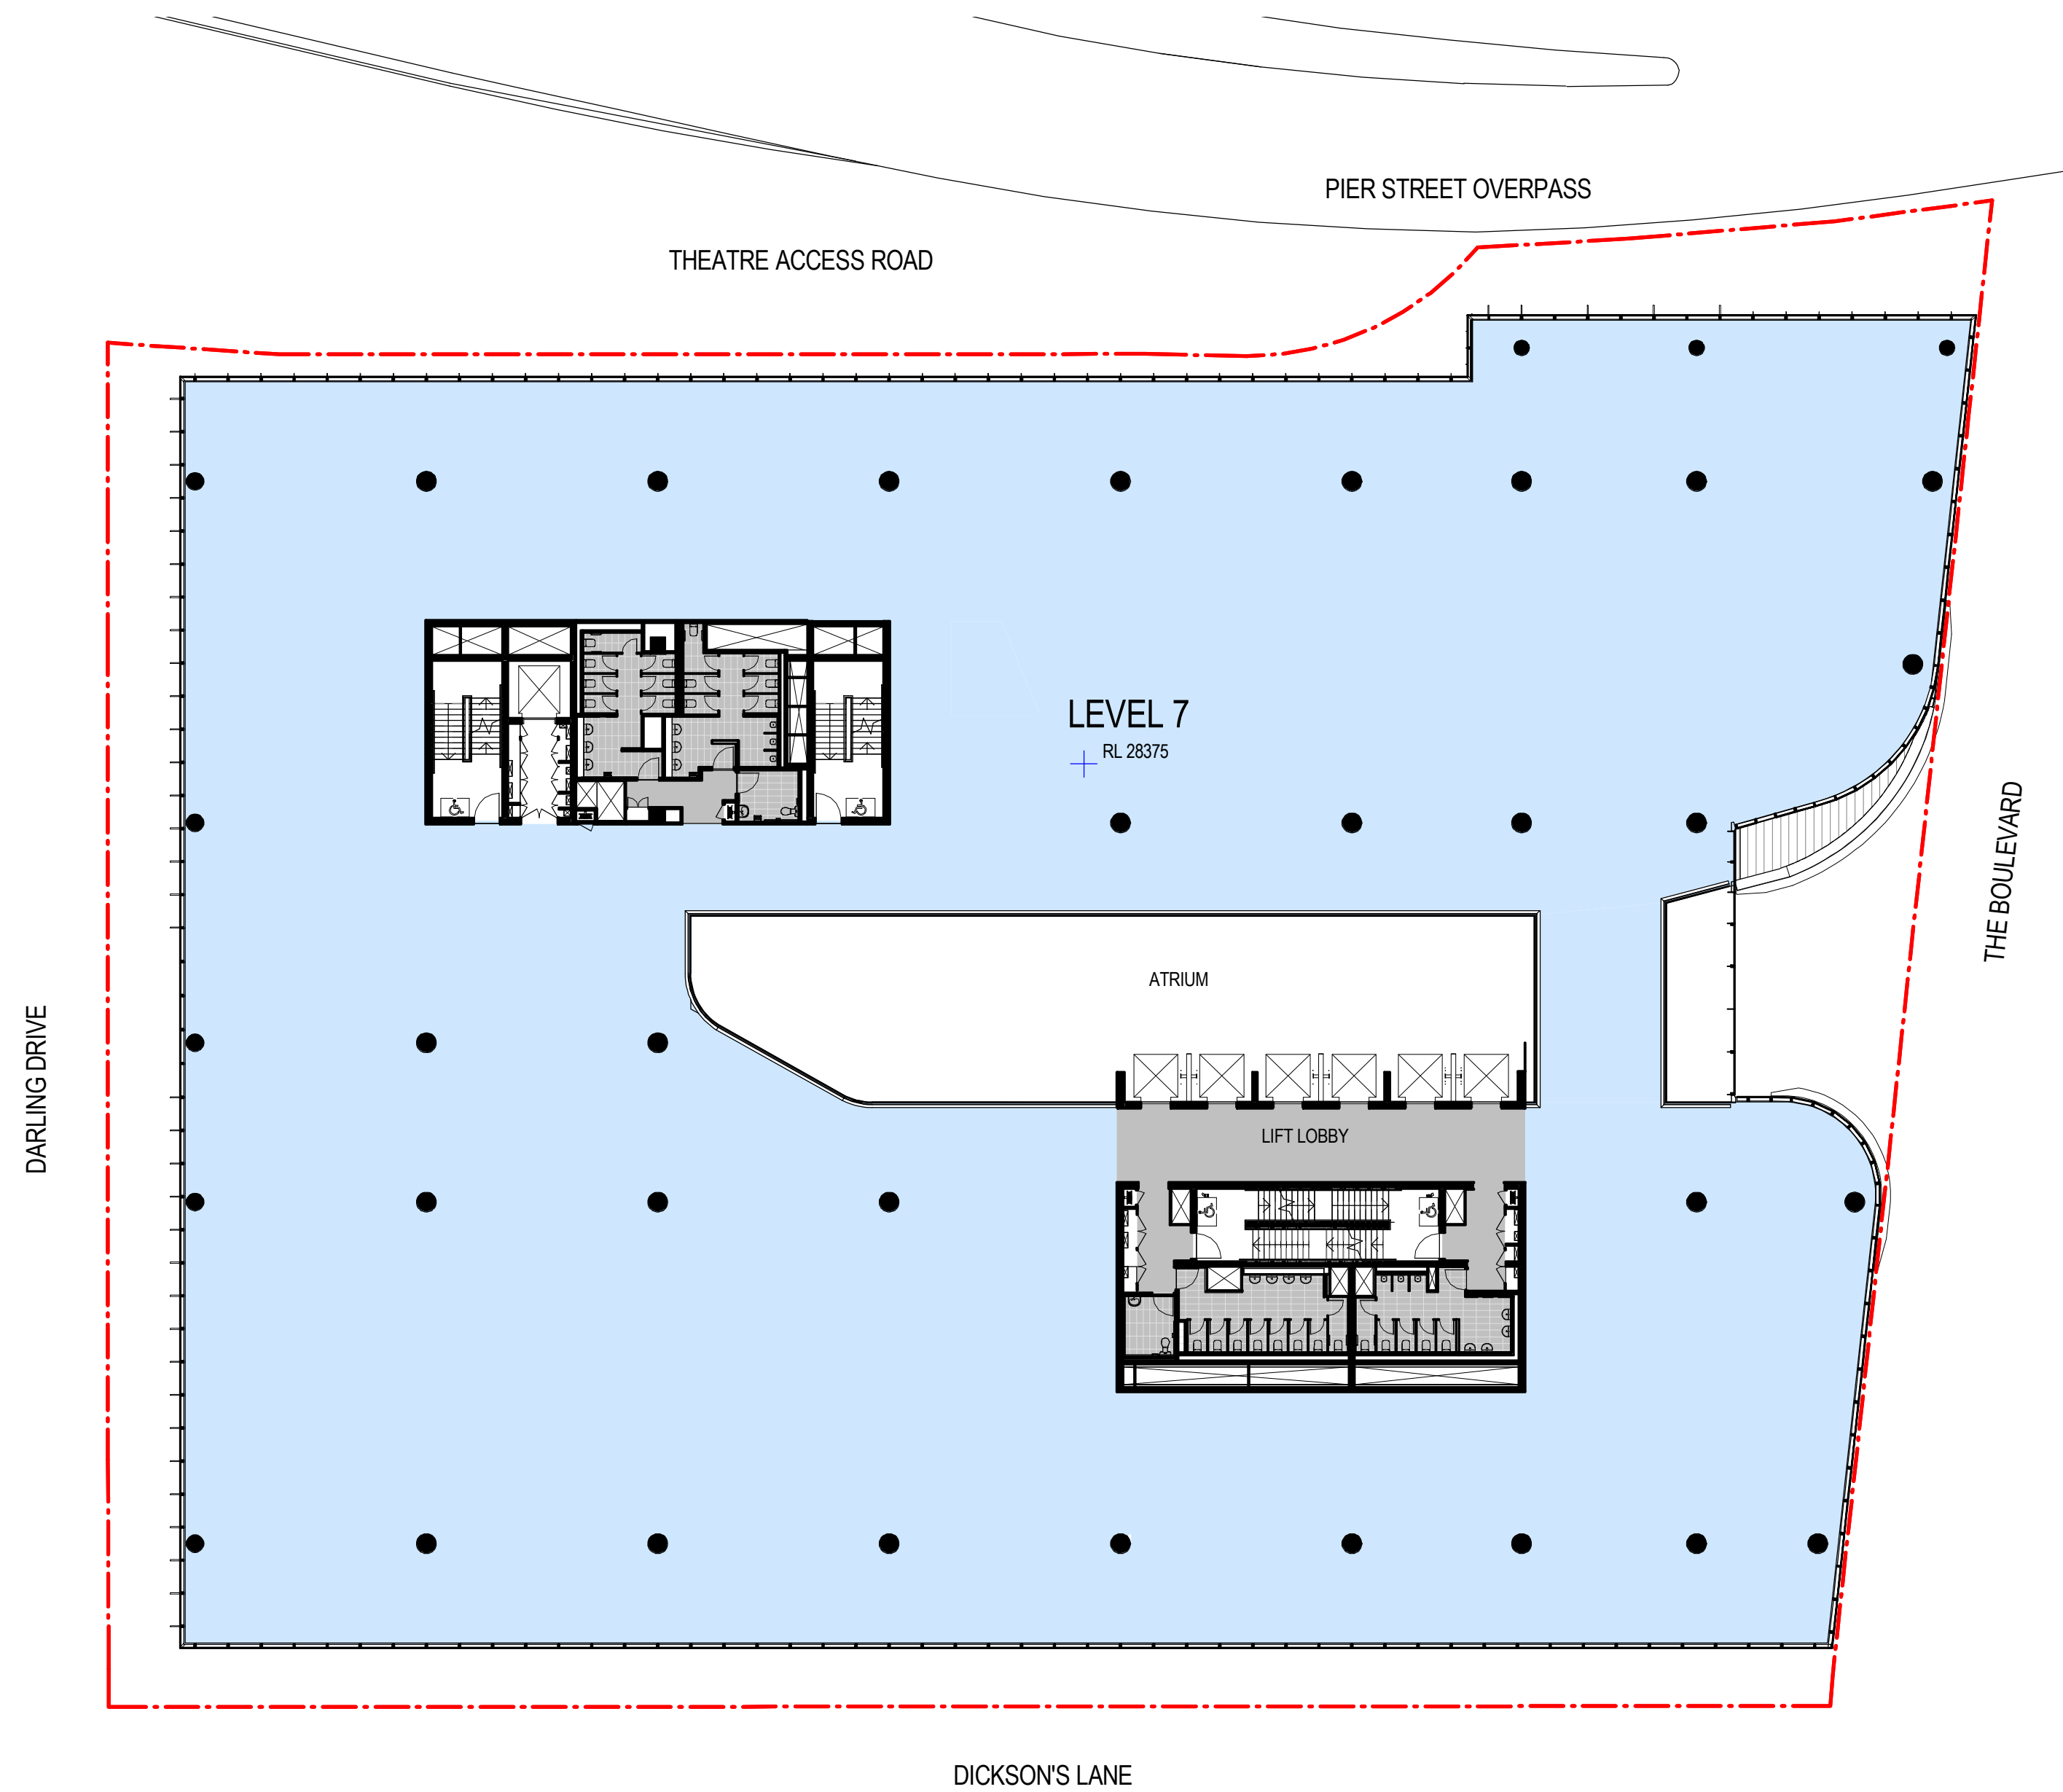

2 Level 7 - Section 96
SCALE 1 : 250

Recent revision history		Description	Date	Notes & Legend
#	Status			
A		SECTION 96 SUBMISSION	10/03/15	Contractor must verify all dimensions on site before commencing work or preparing shop drawings. Do not scale drawings. NOTE: Issued for Section 96 only. Subject to review and design development - not to be used for construction.
B		REVISED SECTION 96 SUBMISSION	26/06/15	
C		FOR INFORMATION	04/09/15	
D		S96_2 SUBMISSION	22/09/15	
E		S96_2 SUBMISSION	01/10/15	
F		S96_2 SUBMISSION	07/10/15	



Project
DARLING SQUARE NW PLOT

Client
LEND LEASE

Issuer
WOODS BAGOT

© Woods Bagot

Project number
120605

Checked Approved

Size check
25mm

Sheet size
A1


Scale
1 : 250

Sheet title
COMPARISON BETWEEN DA
SSDA4 VS. SECTION 96 -
PLAN - LEVEL 7


Sheet number
DA6009

Status

Revision
F

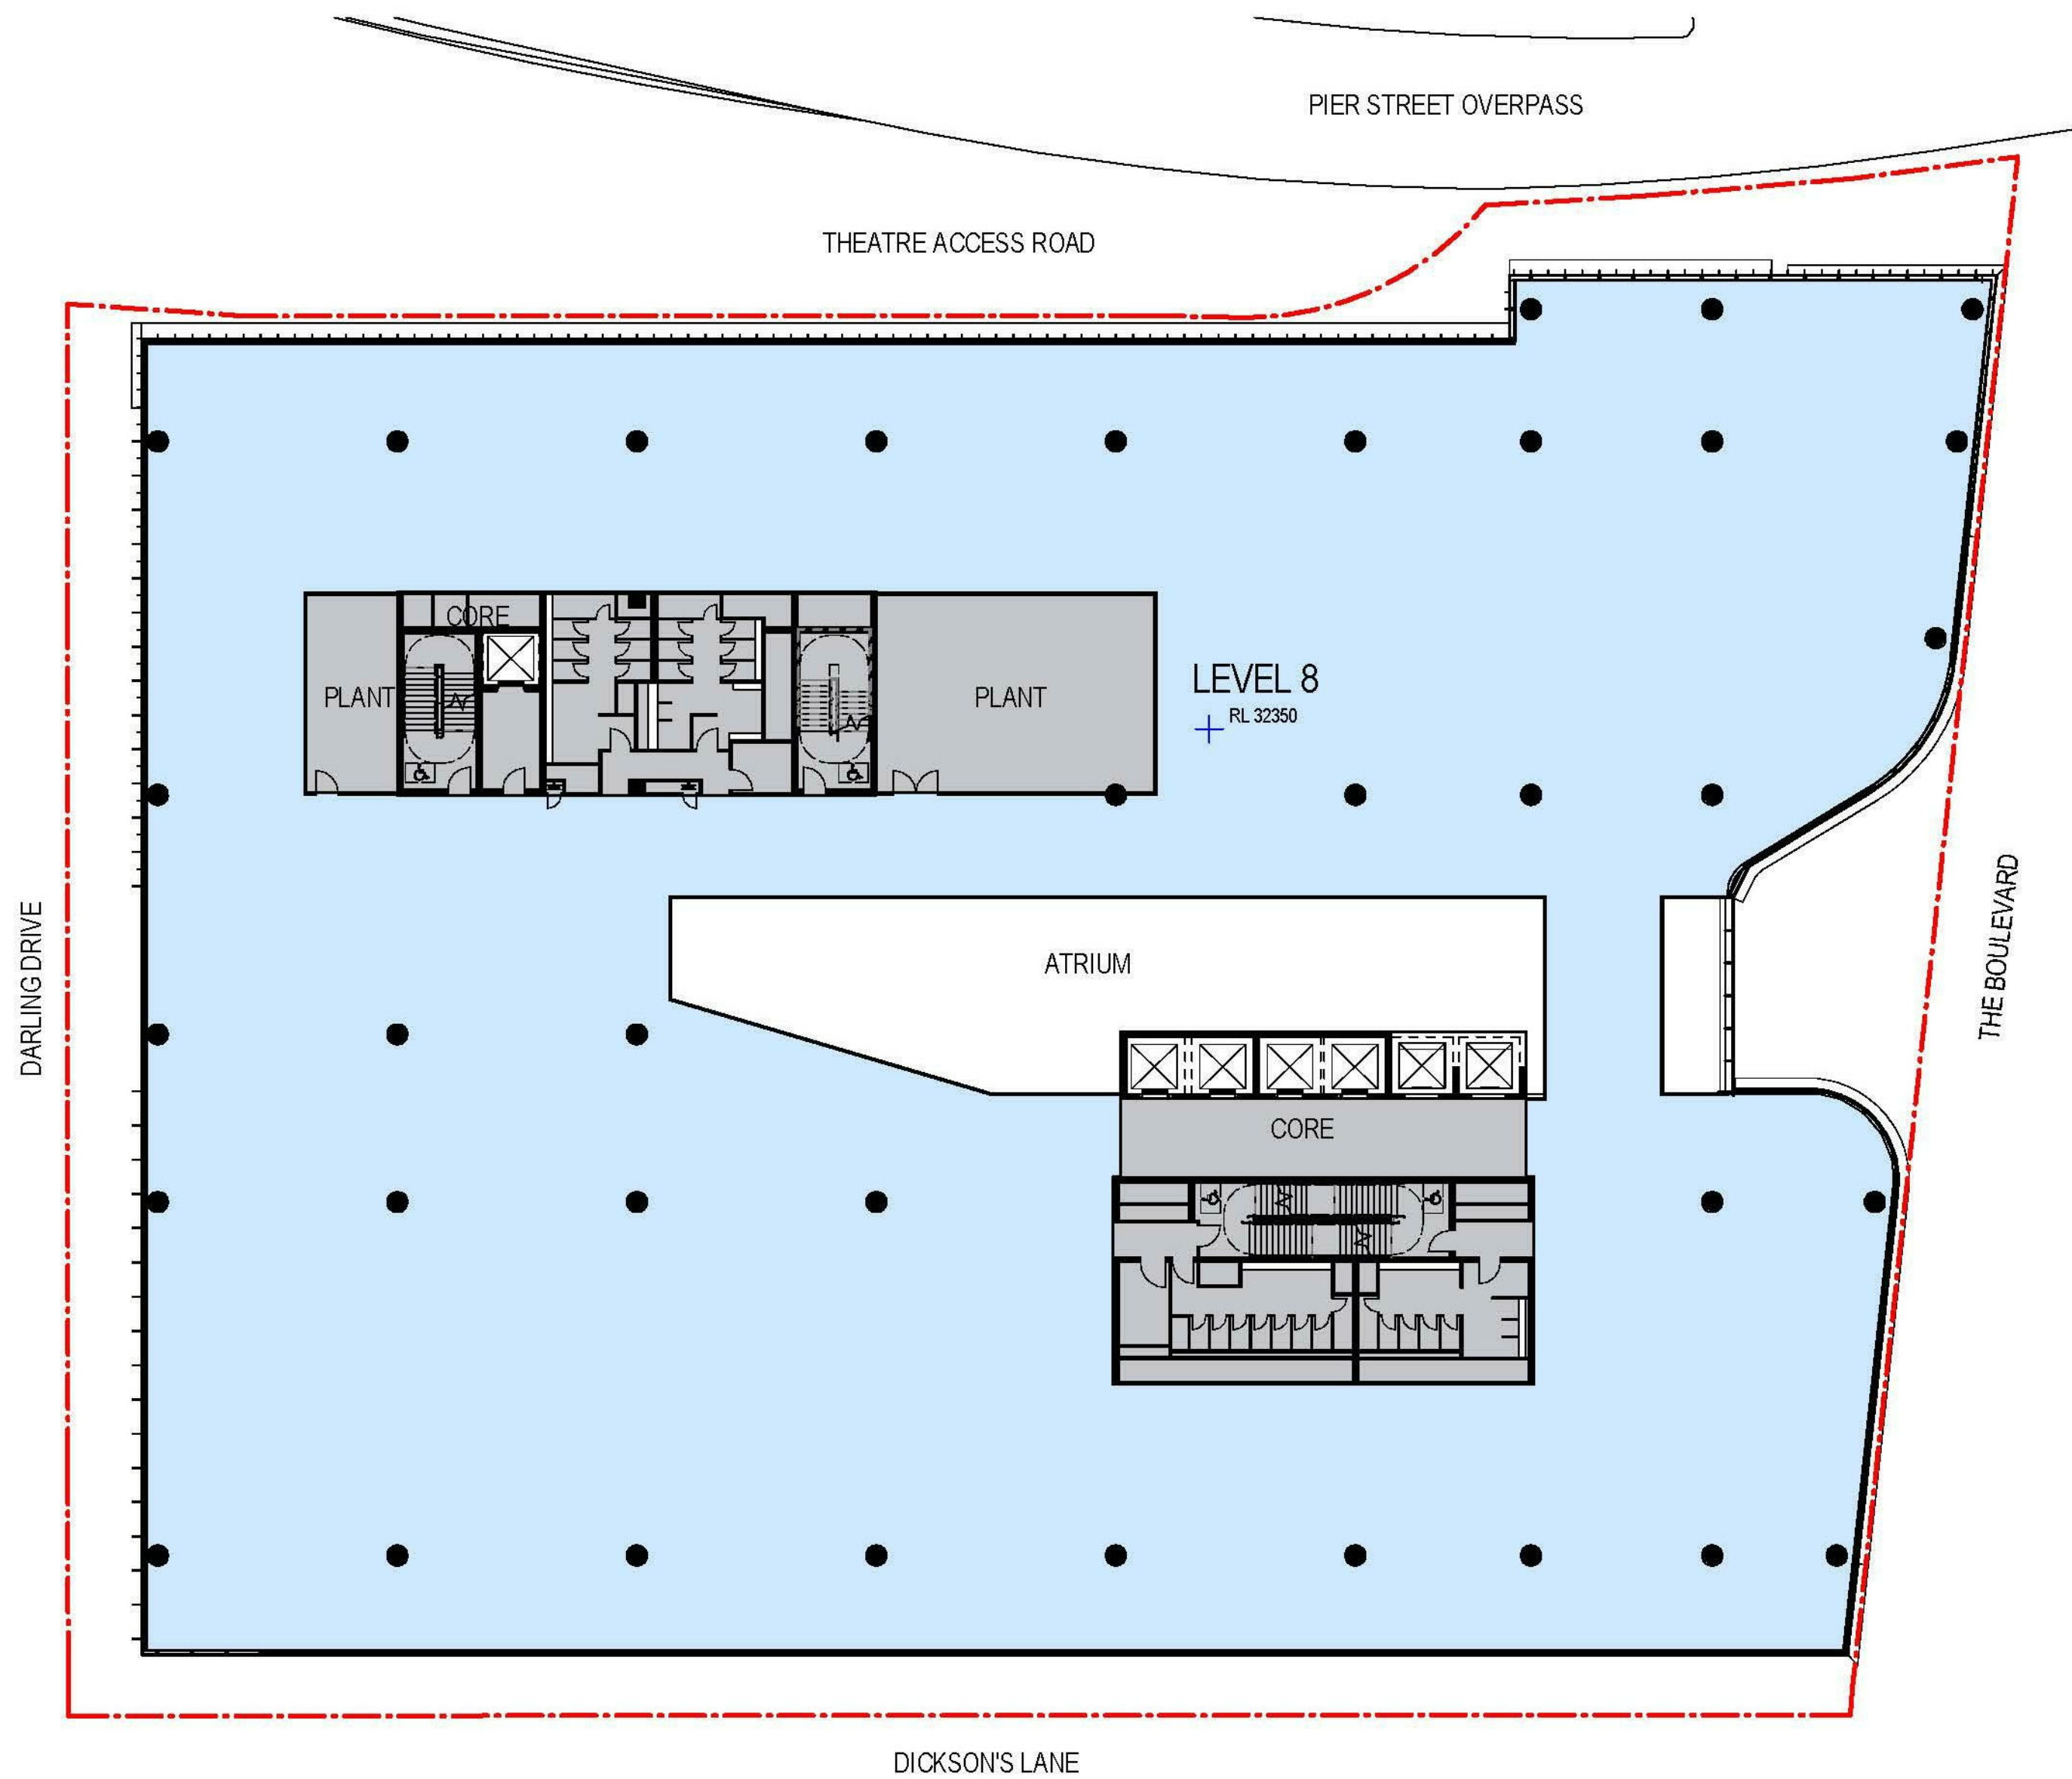

1 Level 8 - Approved SSD 6013
SCALE 1 : 250

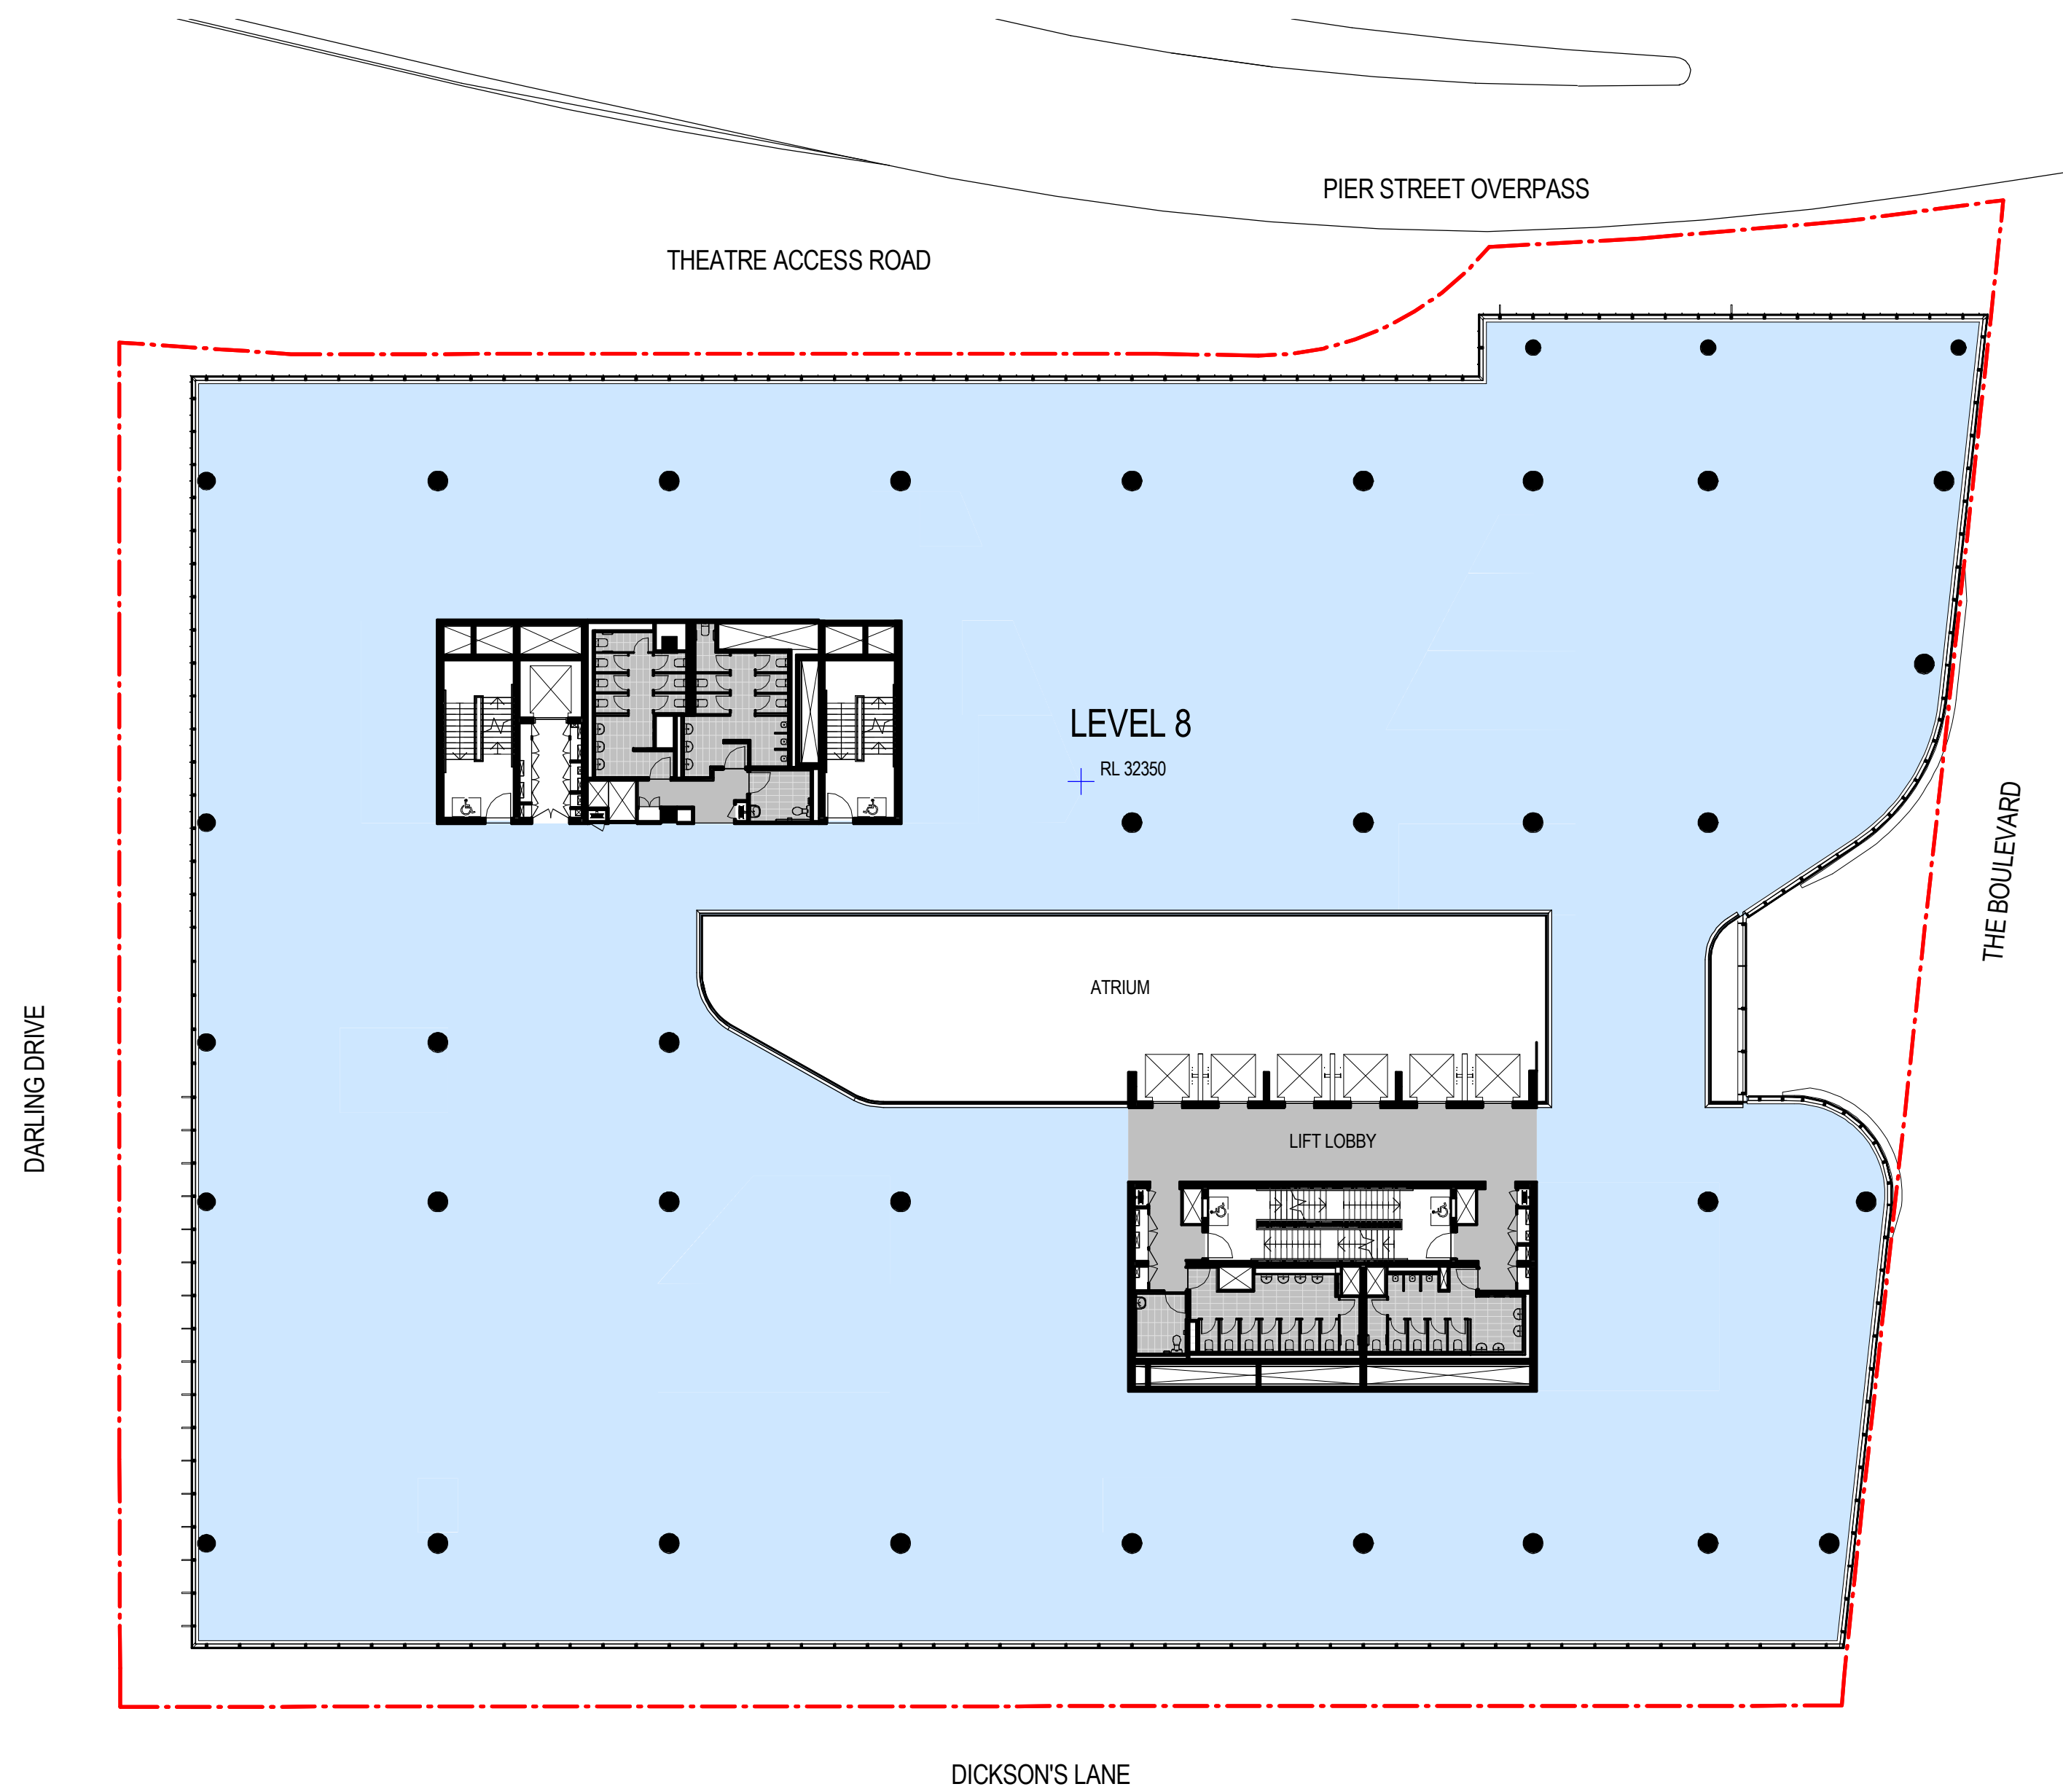

2 Level 8 - Section 96
SCALE 1 : 250

Recent revision history		Description	Date	Notes & Legend
#	Status			
A		SECTION 96 SUBMISSION	10/03/15	Contractor must verify all dimensions on site before commencing work or preparing shop drawings. Do not scale drawings. NOTE: Issued for Section 96 only. Subject to review and design development - not to be used for construction.
B		REVISED SECTION 96 SUBMISSION	26/06/15	
C		FOR INFORMATION	04/09/15	
D		SS96_2 SUBMISSION	22/09/15	
E		SS96_2 SUBMISSION	01/10/15	



Project
DARLING SQUARE NW PLOT

Client
LEND LEASE

Issuer
WOODS BAGOT

© Woods Bagot

Project number
120605

Checked Approved

Size check
25mm

Sheet size
A1


Scale
1 : 250

Sheet title
COMPARISON BETWEEN DA
SSDA4 VS. SECTION 96 -
PLAN - LEVEL 8


Sheet number
DA6010

Status

Revision
E

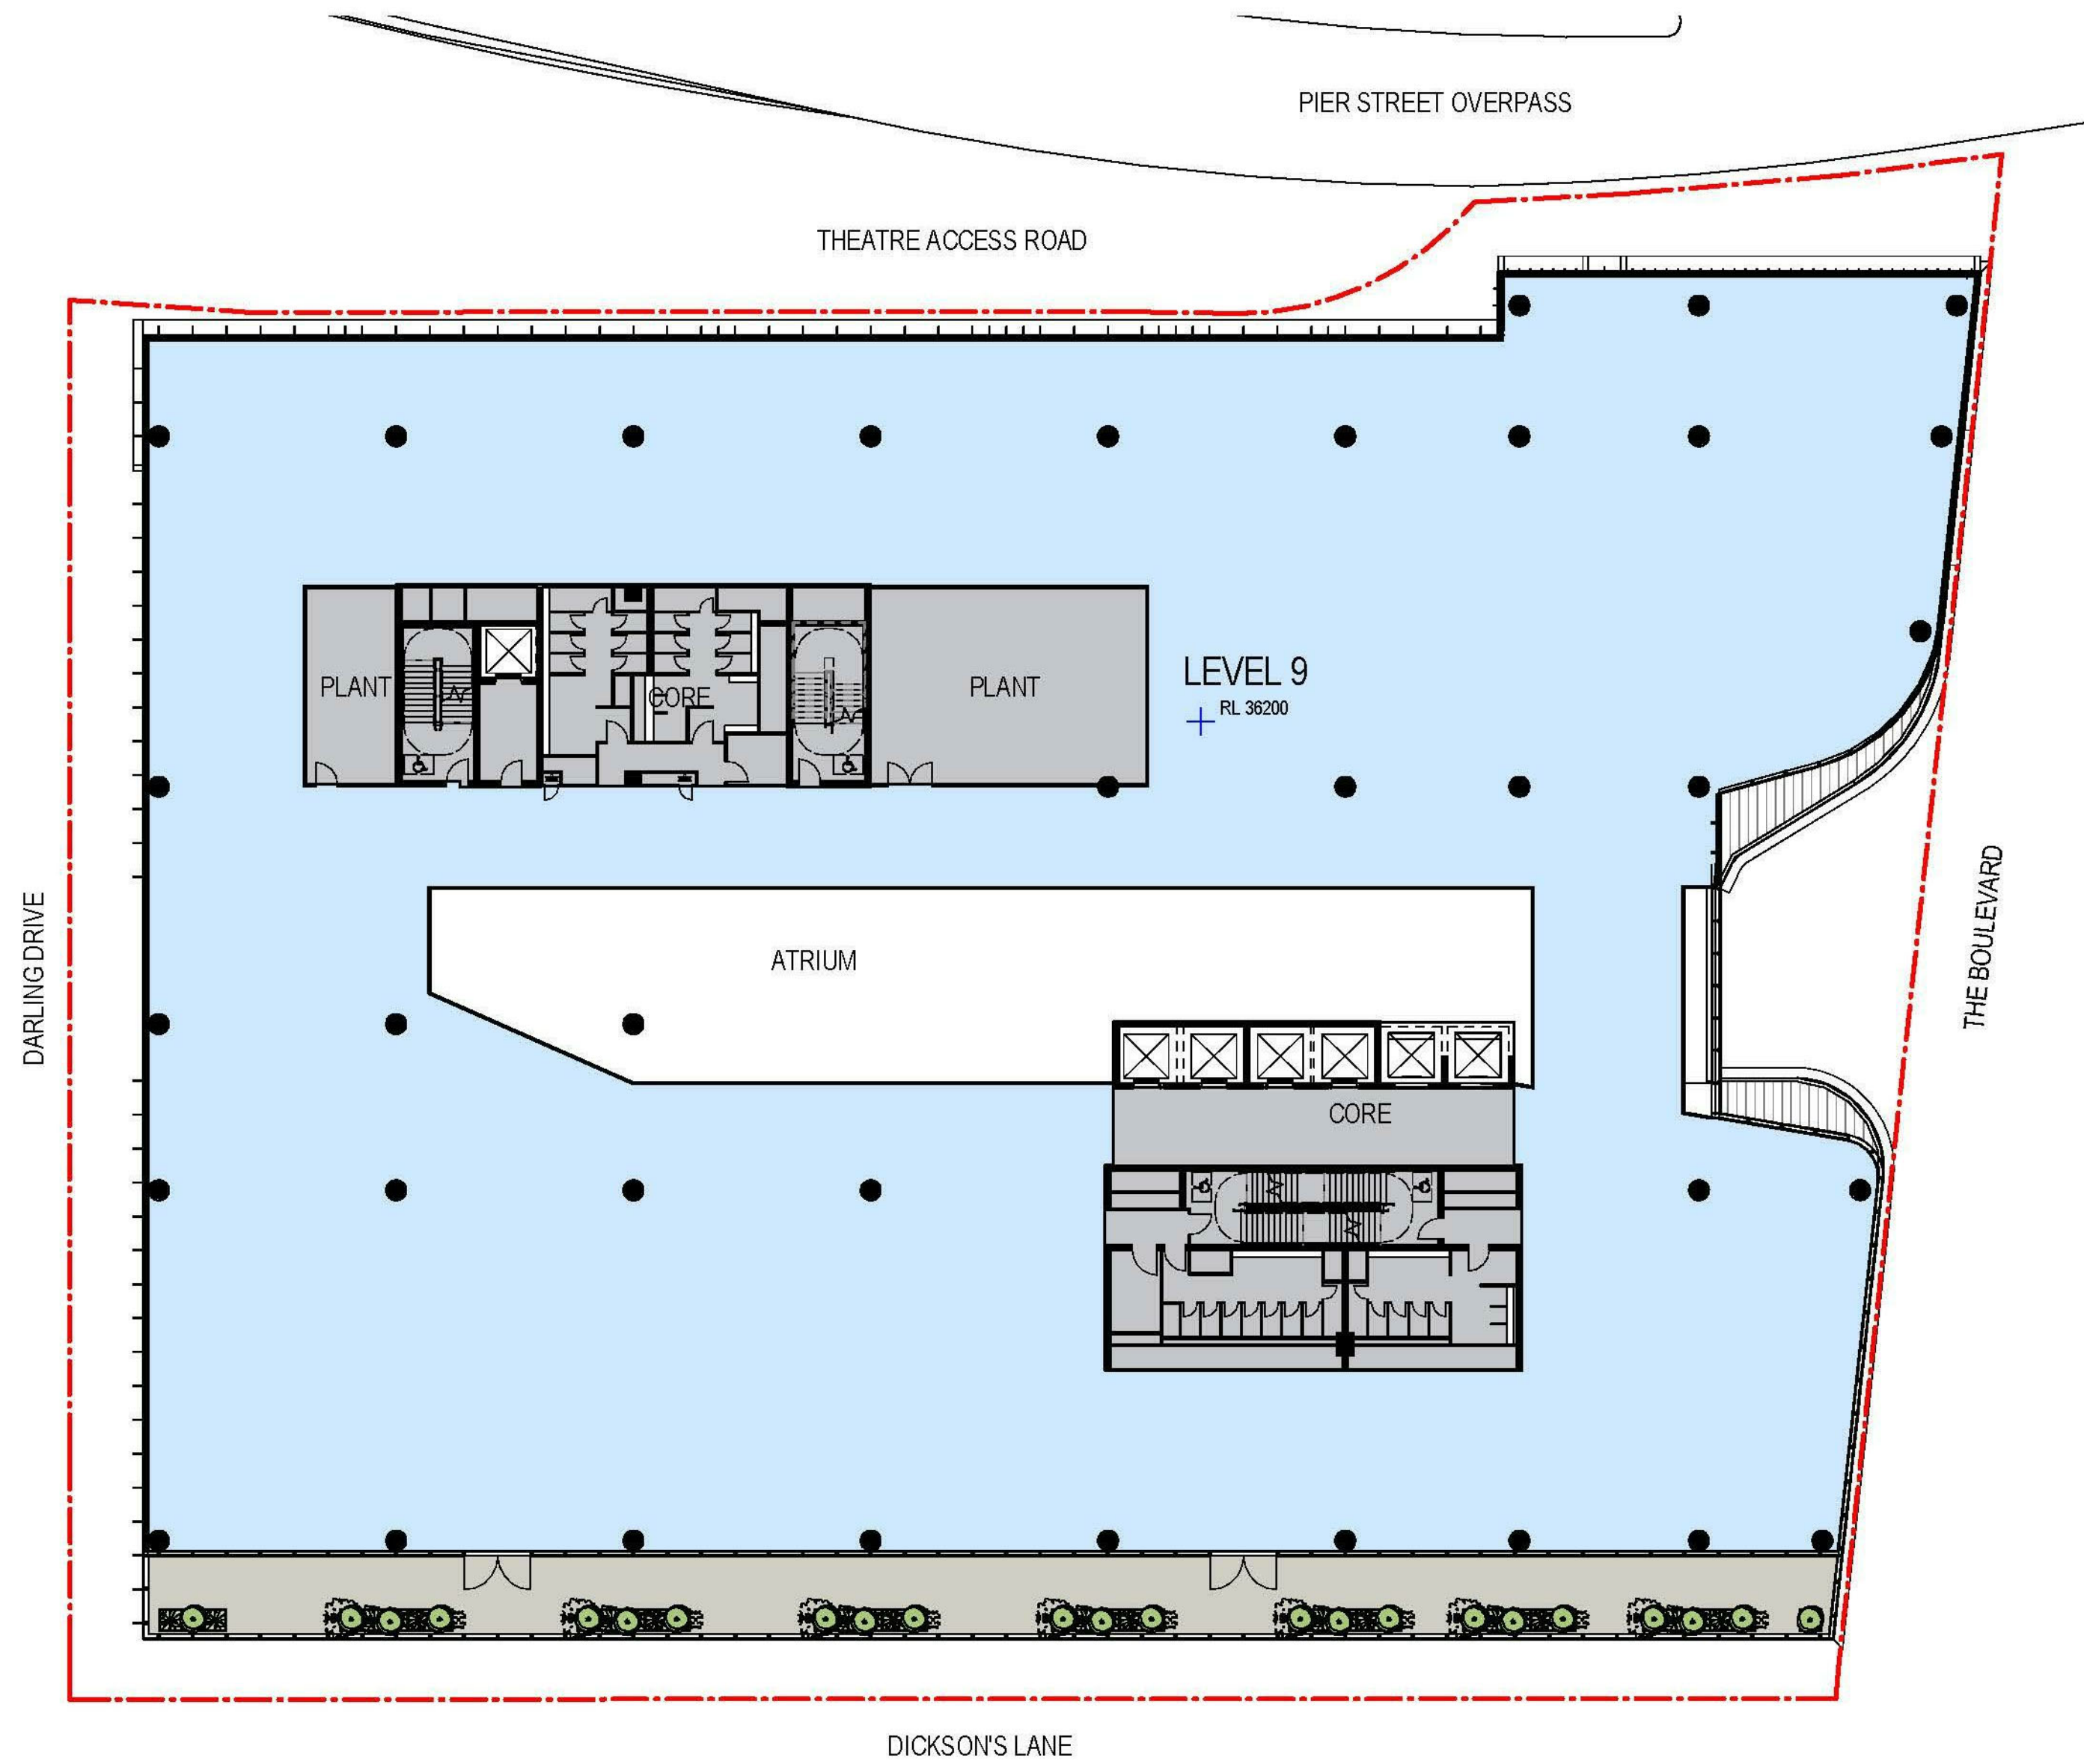

1 Level 9 - Approved SSD 6013
SCALE 1 : 250

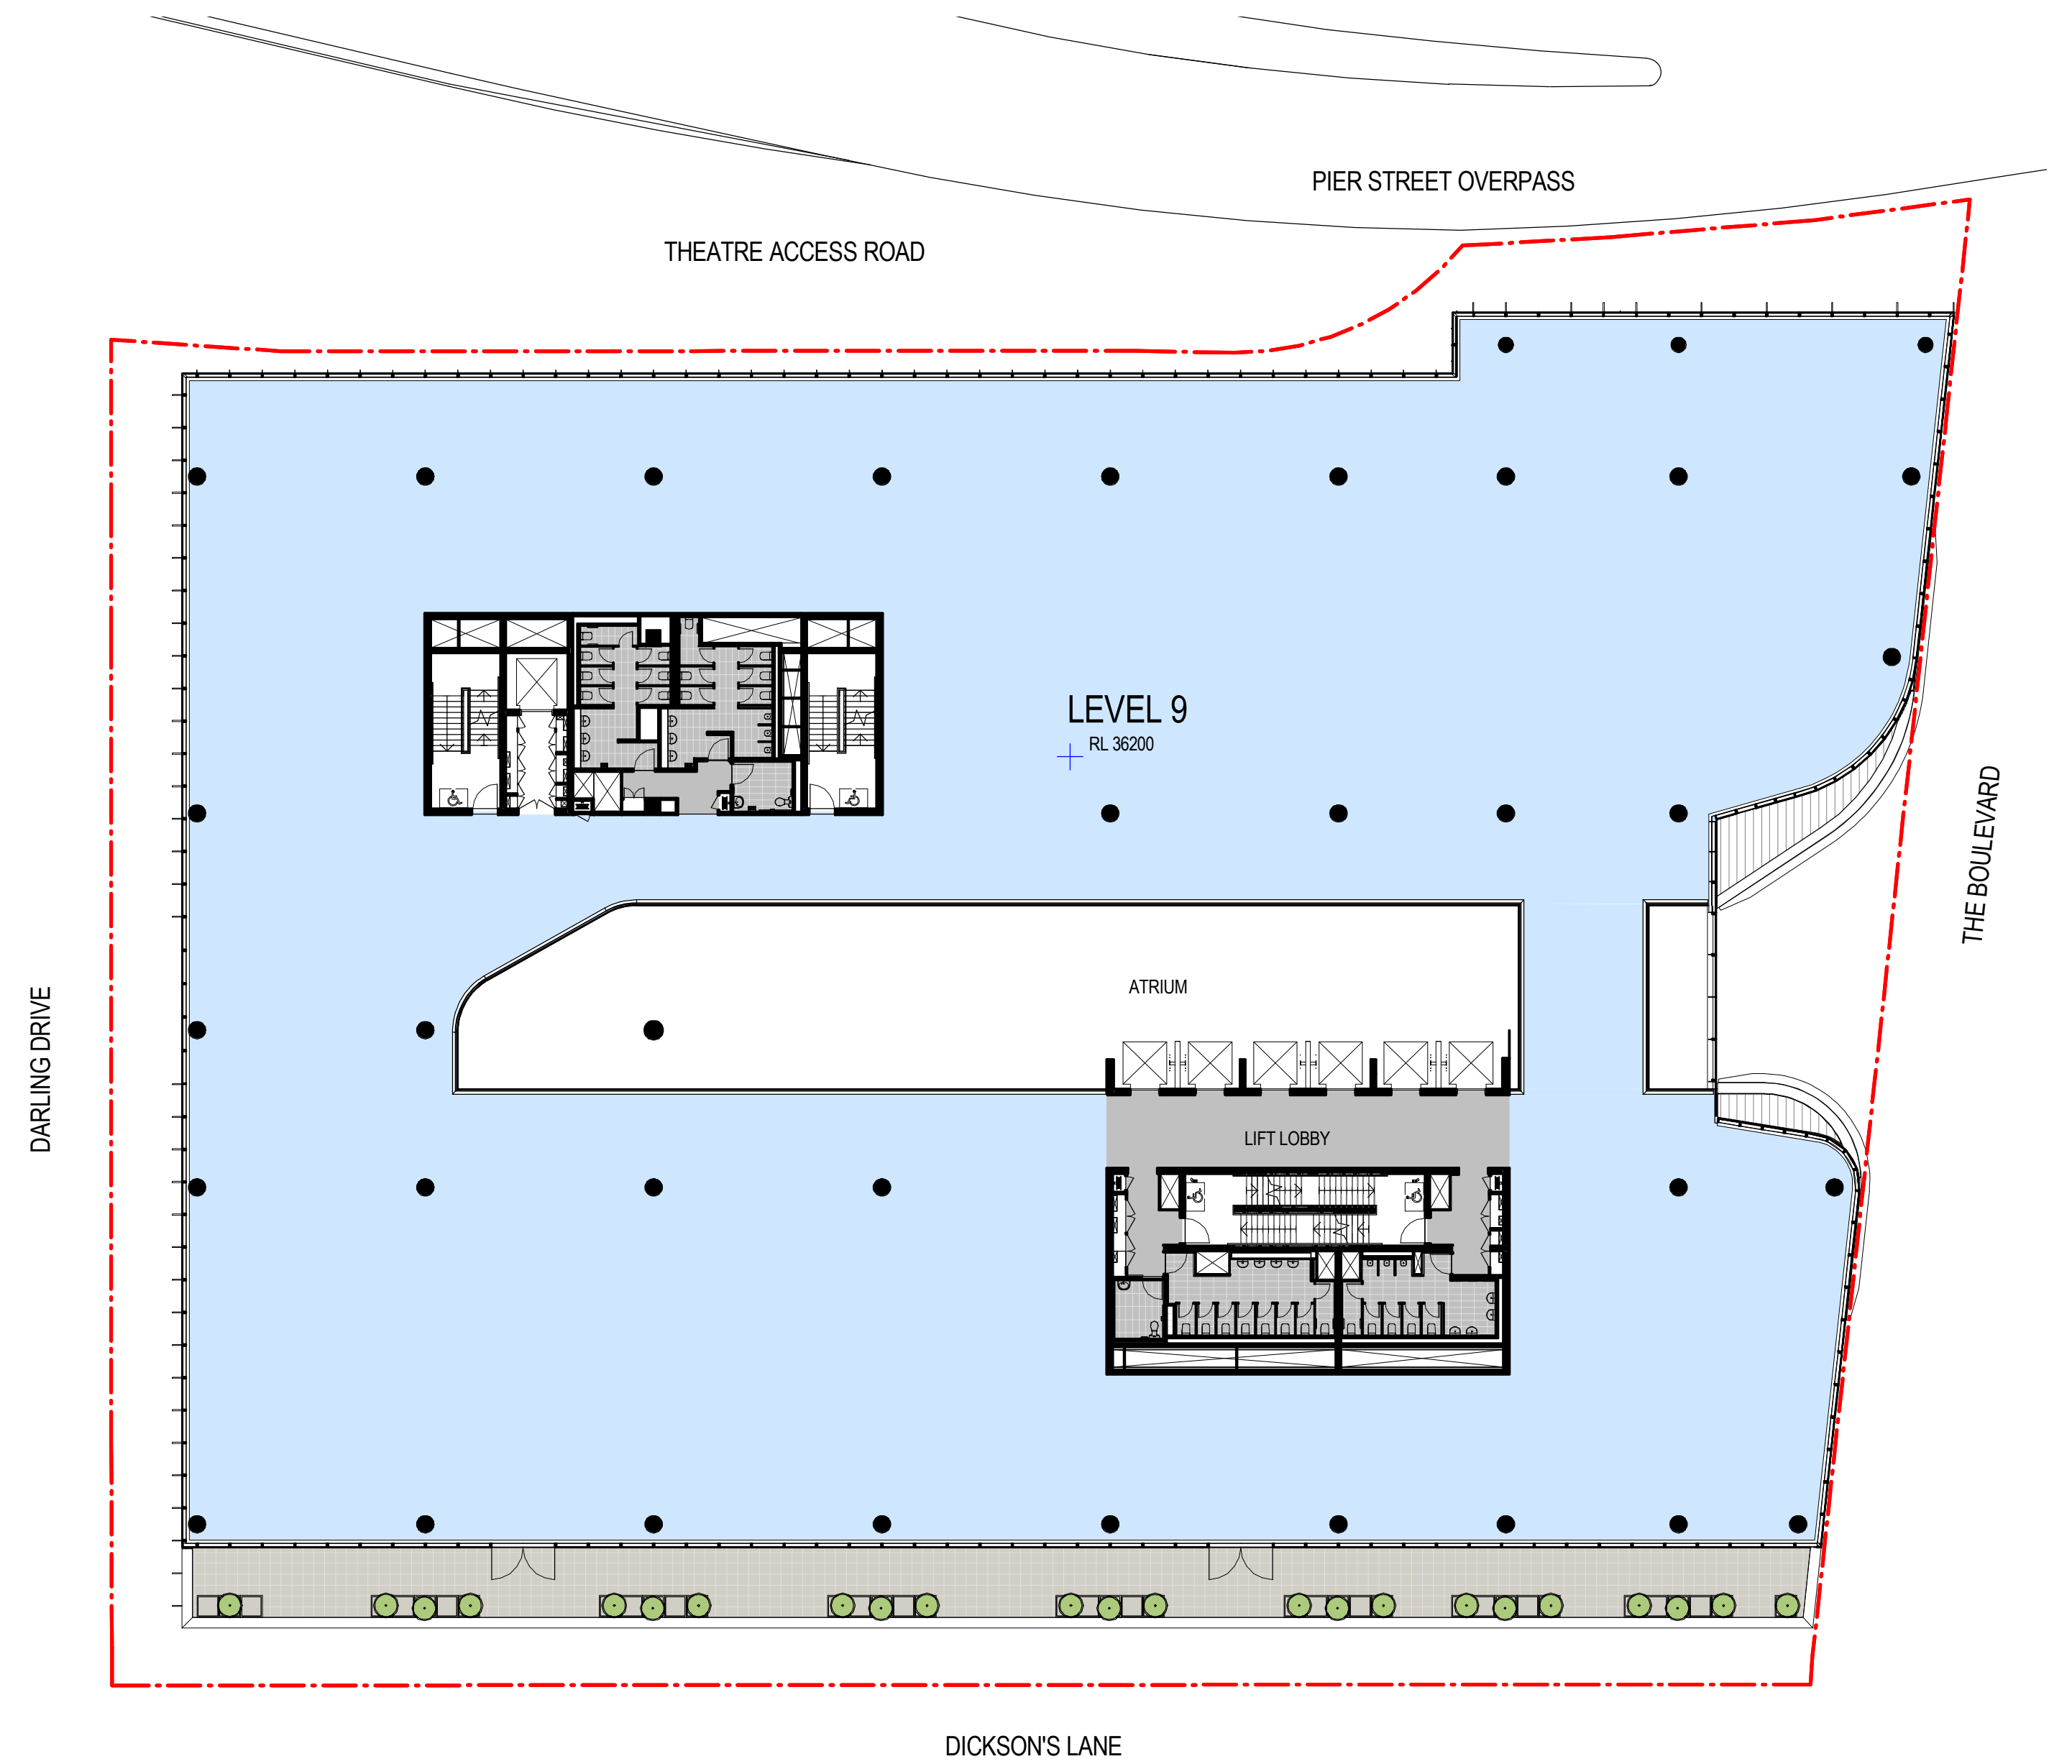


2 Level 9 - Section 96
SCALE 1 : 250

Recent revision history		Notes & Legend	
#	Status	Description	Date
A		SECTION 96 SUBMISSION	10/03/15
B		REVISED SECTION 96 SUBMISSION	26/06/15
C		FOR INFORMATION	04/09/15
D		S96_2 SUBMISSION	22/09/15
E		S96_2 SUBMISSION	01/10/15
F		S96_2 SUBMISSION	07/10/15

Contractor must verify all dimensions on site before commencing work or preparing shop drawings. Do not scale drawings.

NOTE: Issued for Section 96 only.
Subject to review and design development - not to be used for construction.

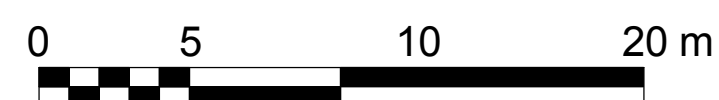

Project
DARLING SQUARE NW PLOT

Client
LEND LEASE

Issuer
WOODS BAGOT

© Woods Bagot

Project number
120605

Checked Approved

Size check
25mm

Sheet size
A1


Scale
1 : 250

Sheet title
COMPARISON BETWEEN DA SSDA4 VS. SECTION 96 - PLAN - LEVEL 9


Sheet number
DA6011

Status

Revision
F

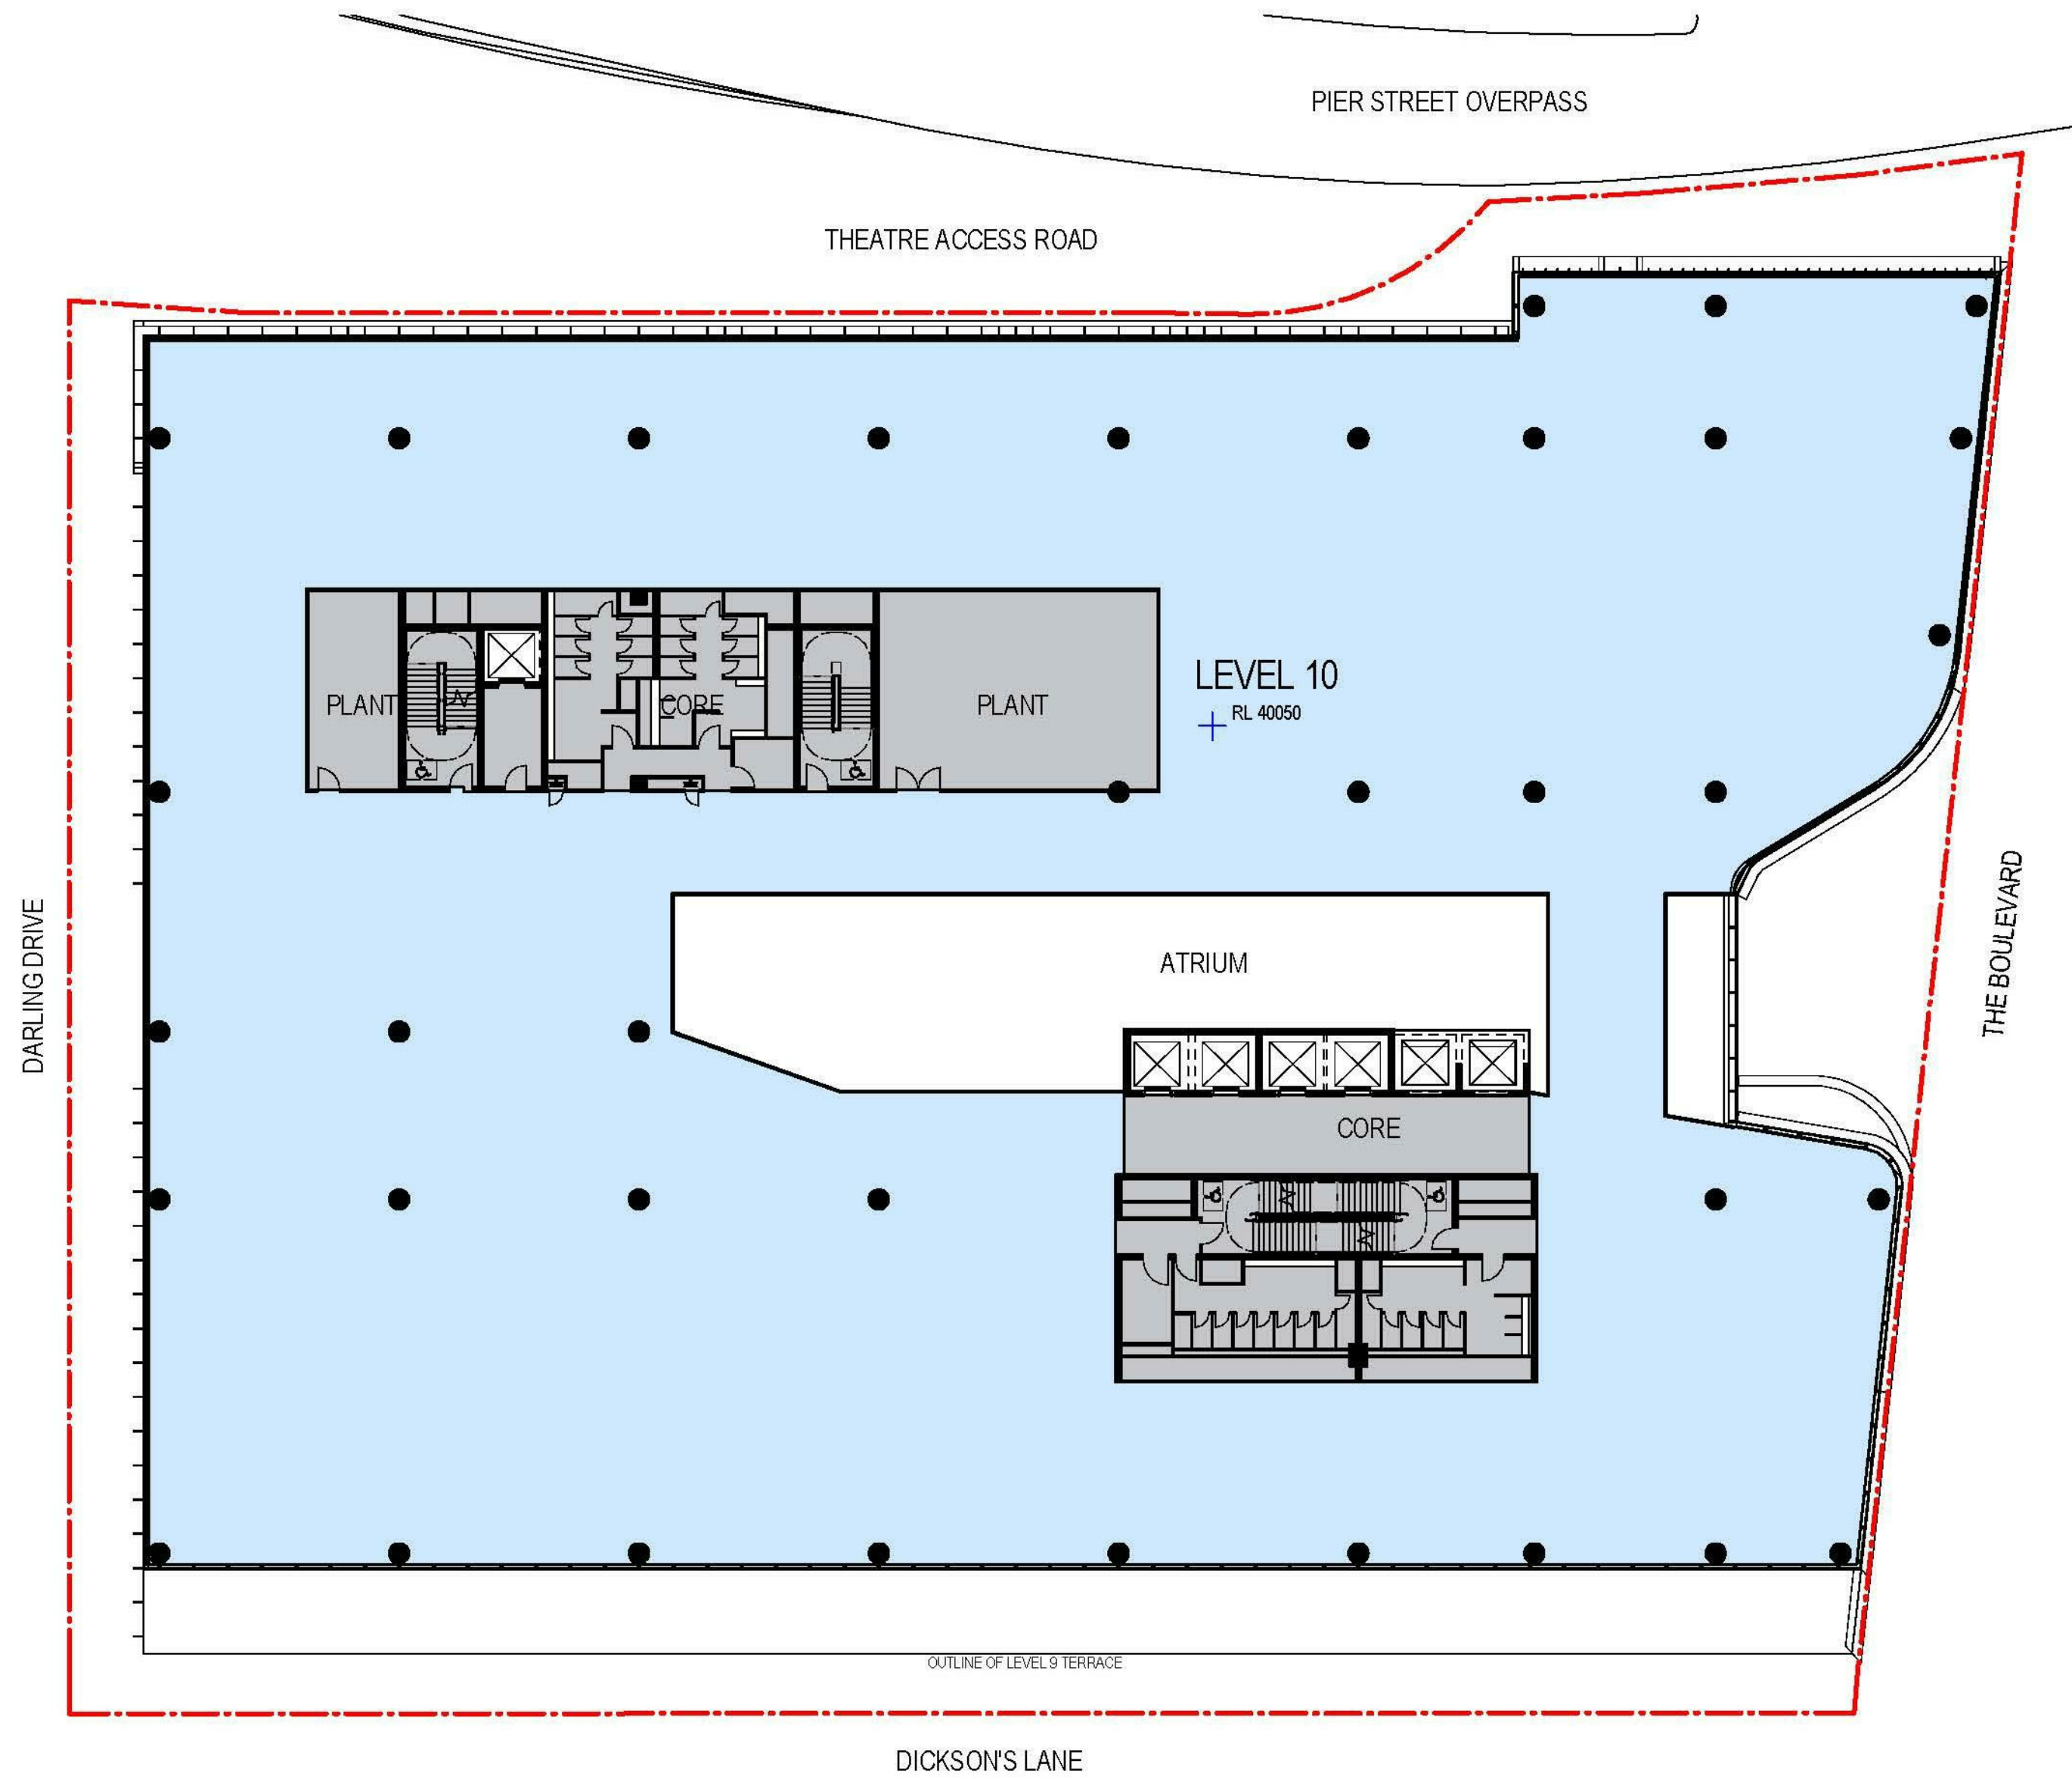

1 Level 10 - Approved SSD 6013
SCALE 1 : 250

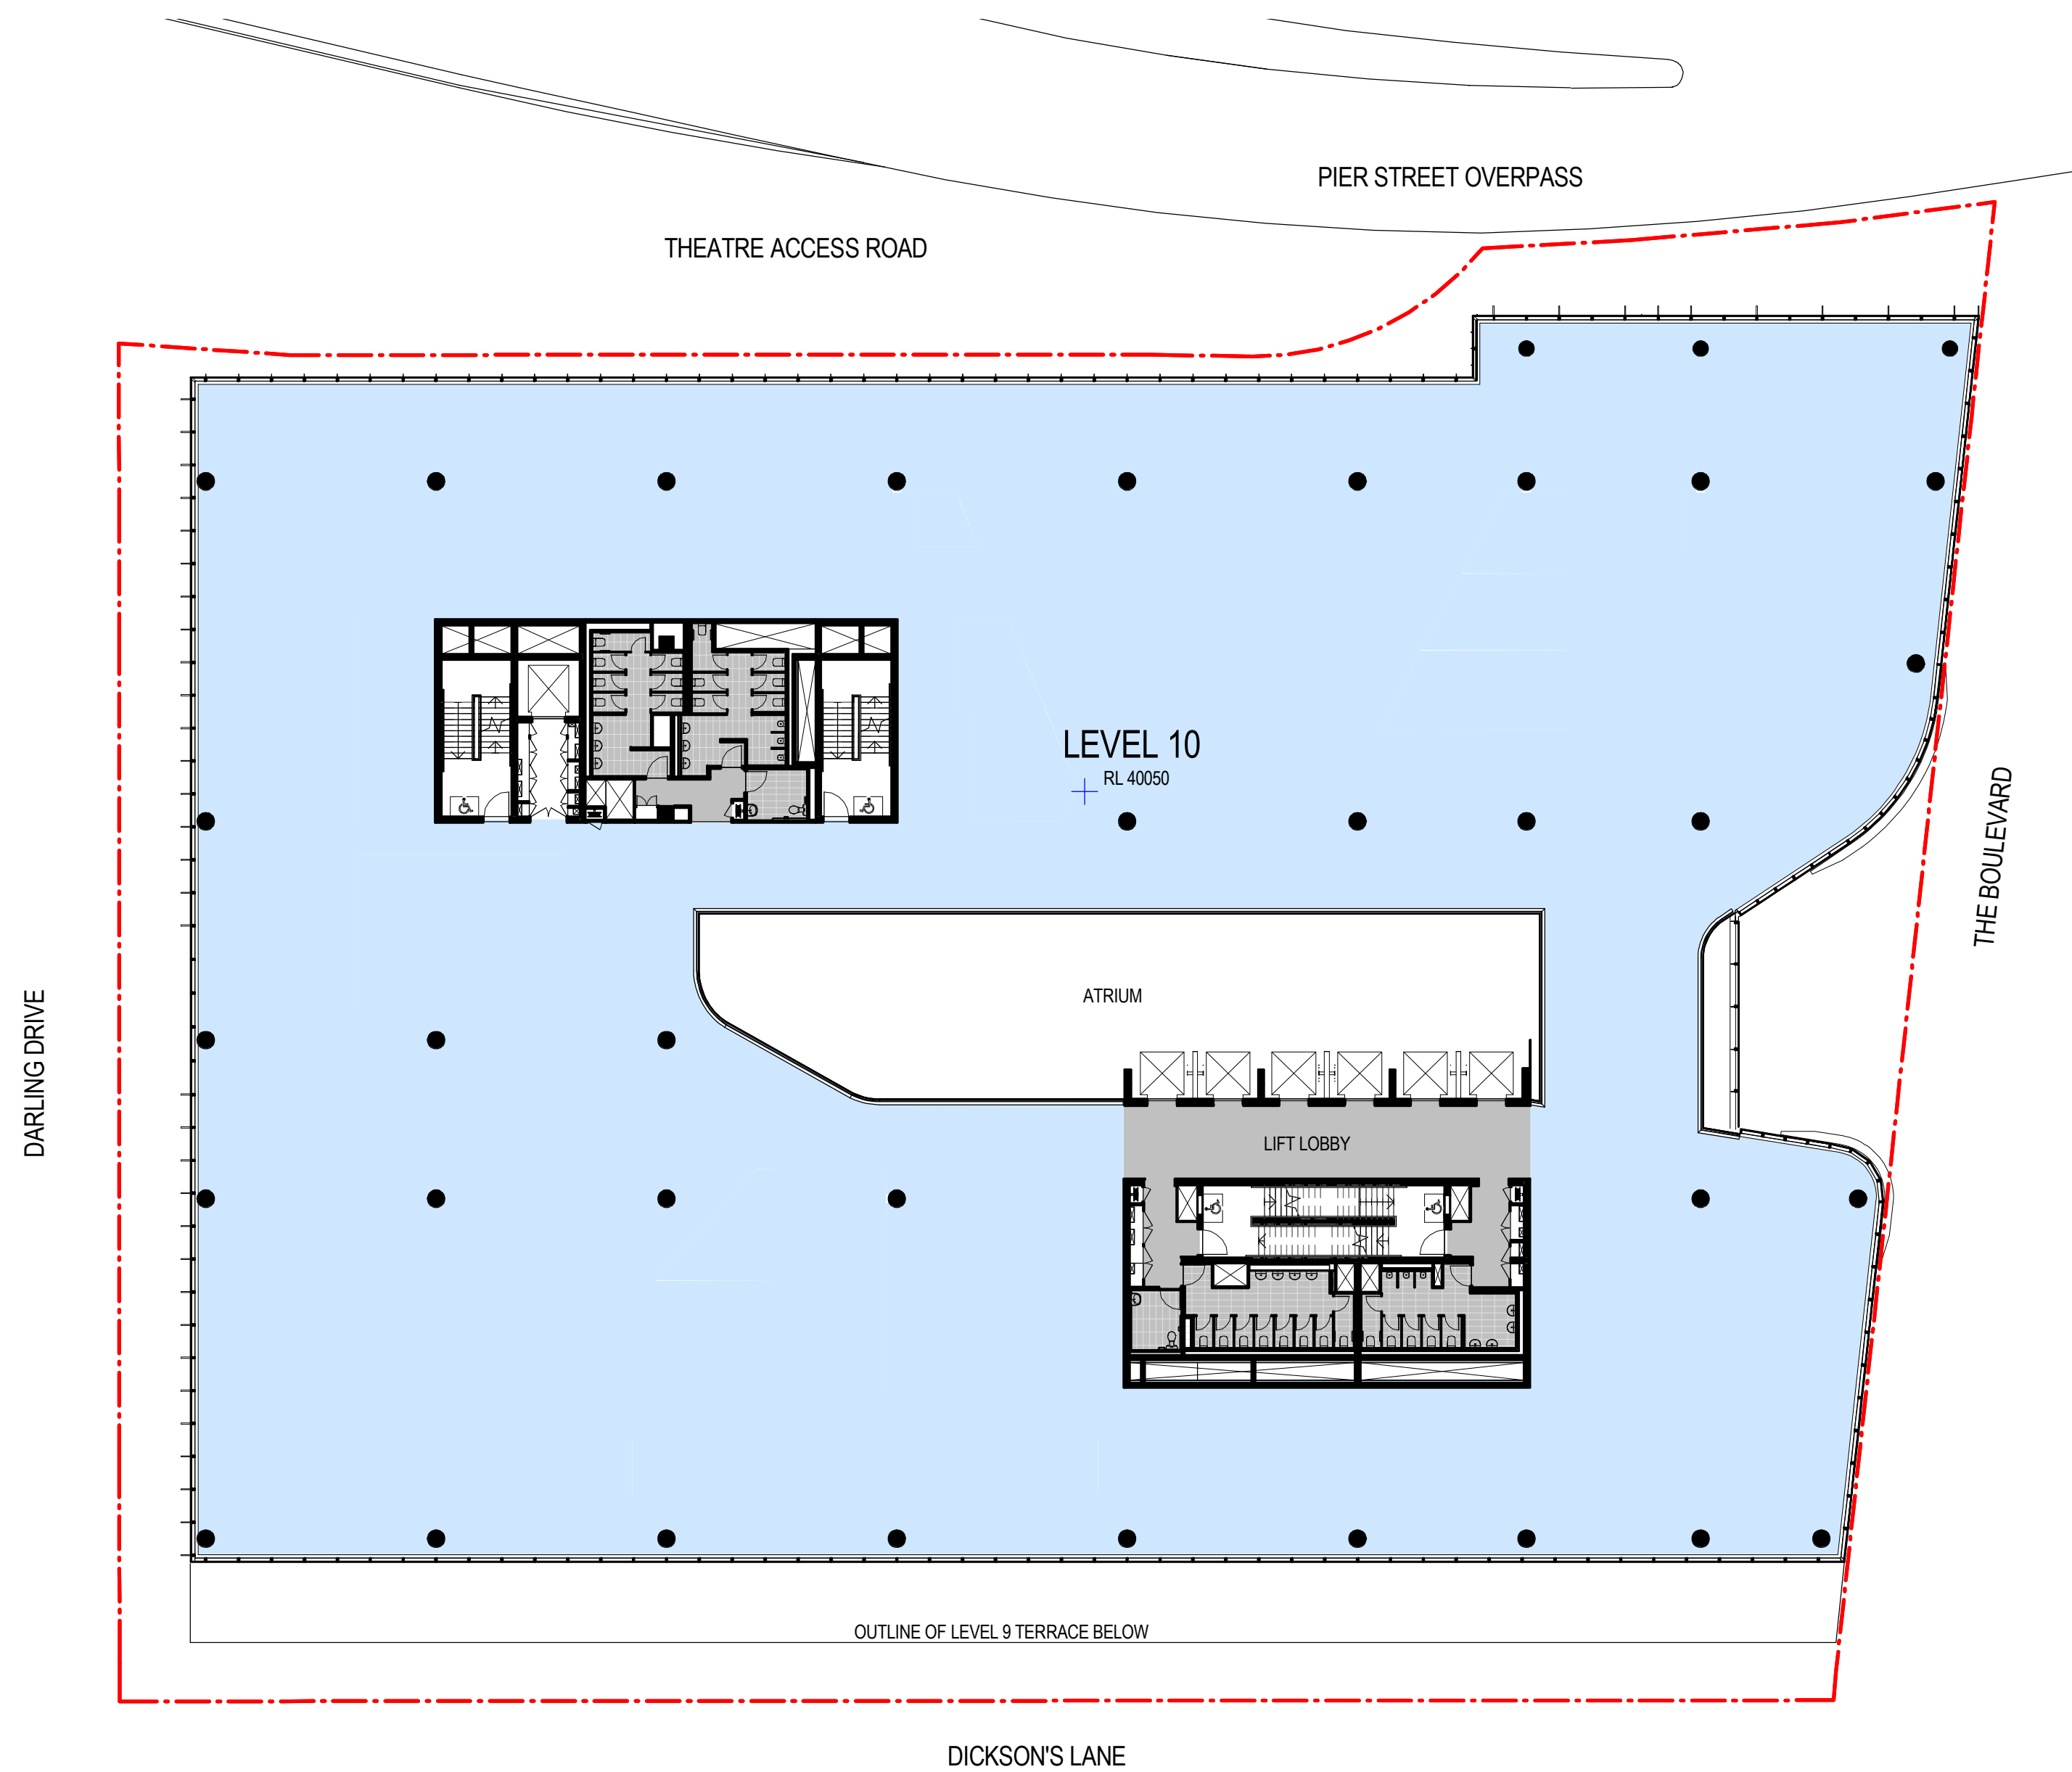

2 Level 10 - Section 96
SCALE 1 : 250

Recent revision history		Description	Date	Notes & Legend
#	Status			
A		SECTION 96 SUBMISSION	10/03/15	Contractor must verify all dimensions on site before commencing work or preparing shop drawings. Do not scale drawings. NOTE: Issued for Section 96 only. Subject to review and design development - not to be used for construction.
B		REVISED SECTION 96 SUBMISSION	26/06/15	
C		FOR INFORMATION	04/09/15	
D		S96_2 SUBMISSION	22/09/15	
E		S96_2 SUBMISSION	01/10/15	



Project
DARLING SQUARE NW PLOT

Client
LEND LEASE

Issuer
WOODS BAGOT

© Woods Bagot

Project number
120605

Checked Approved

Size check
25mm

Sheet size
A1


Scale
1 : 250

Sheet title
COMPARISON BETWEEN DA
SSDA4 VS. SECTION 96 -
PLAN - LEVEL 10


Sheet number
DA6012

Revision
E

Status

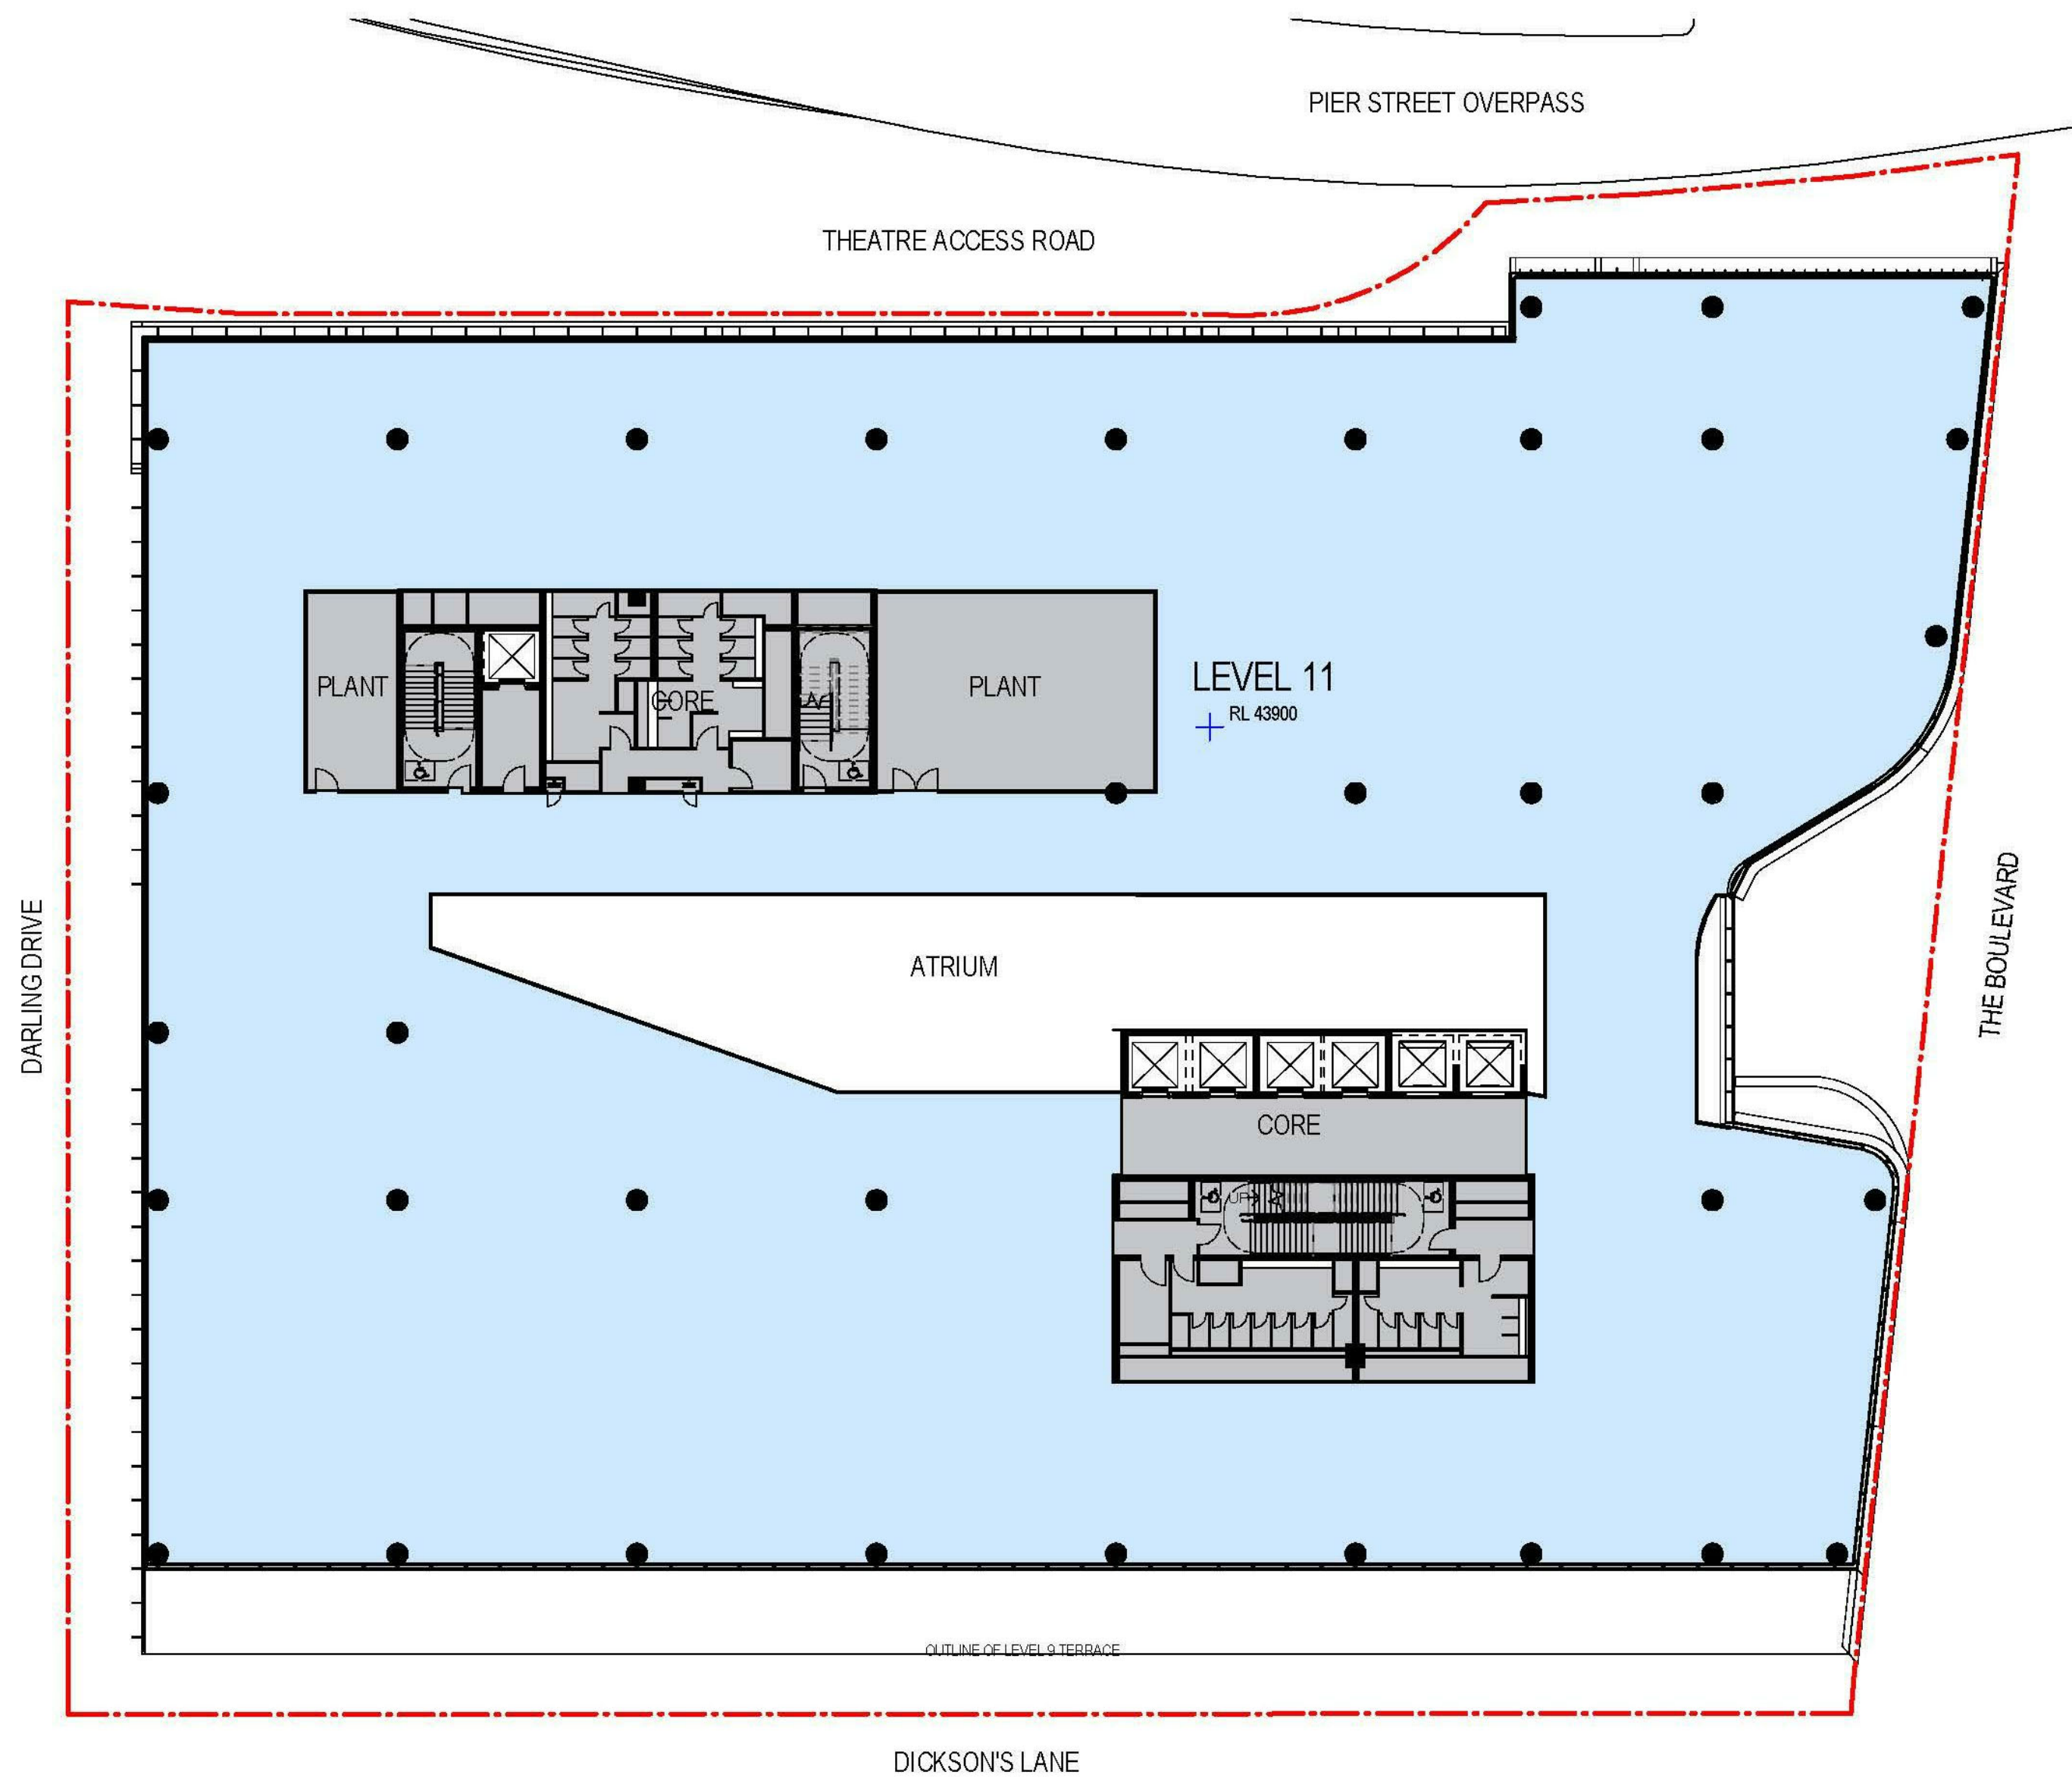

1 Level 11 - Approved SSD 6013
SCALE 1 : 250

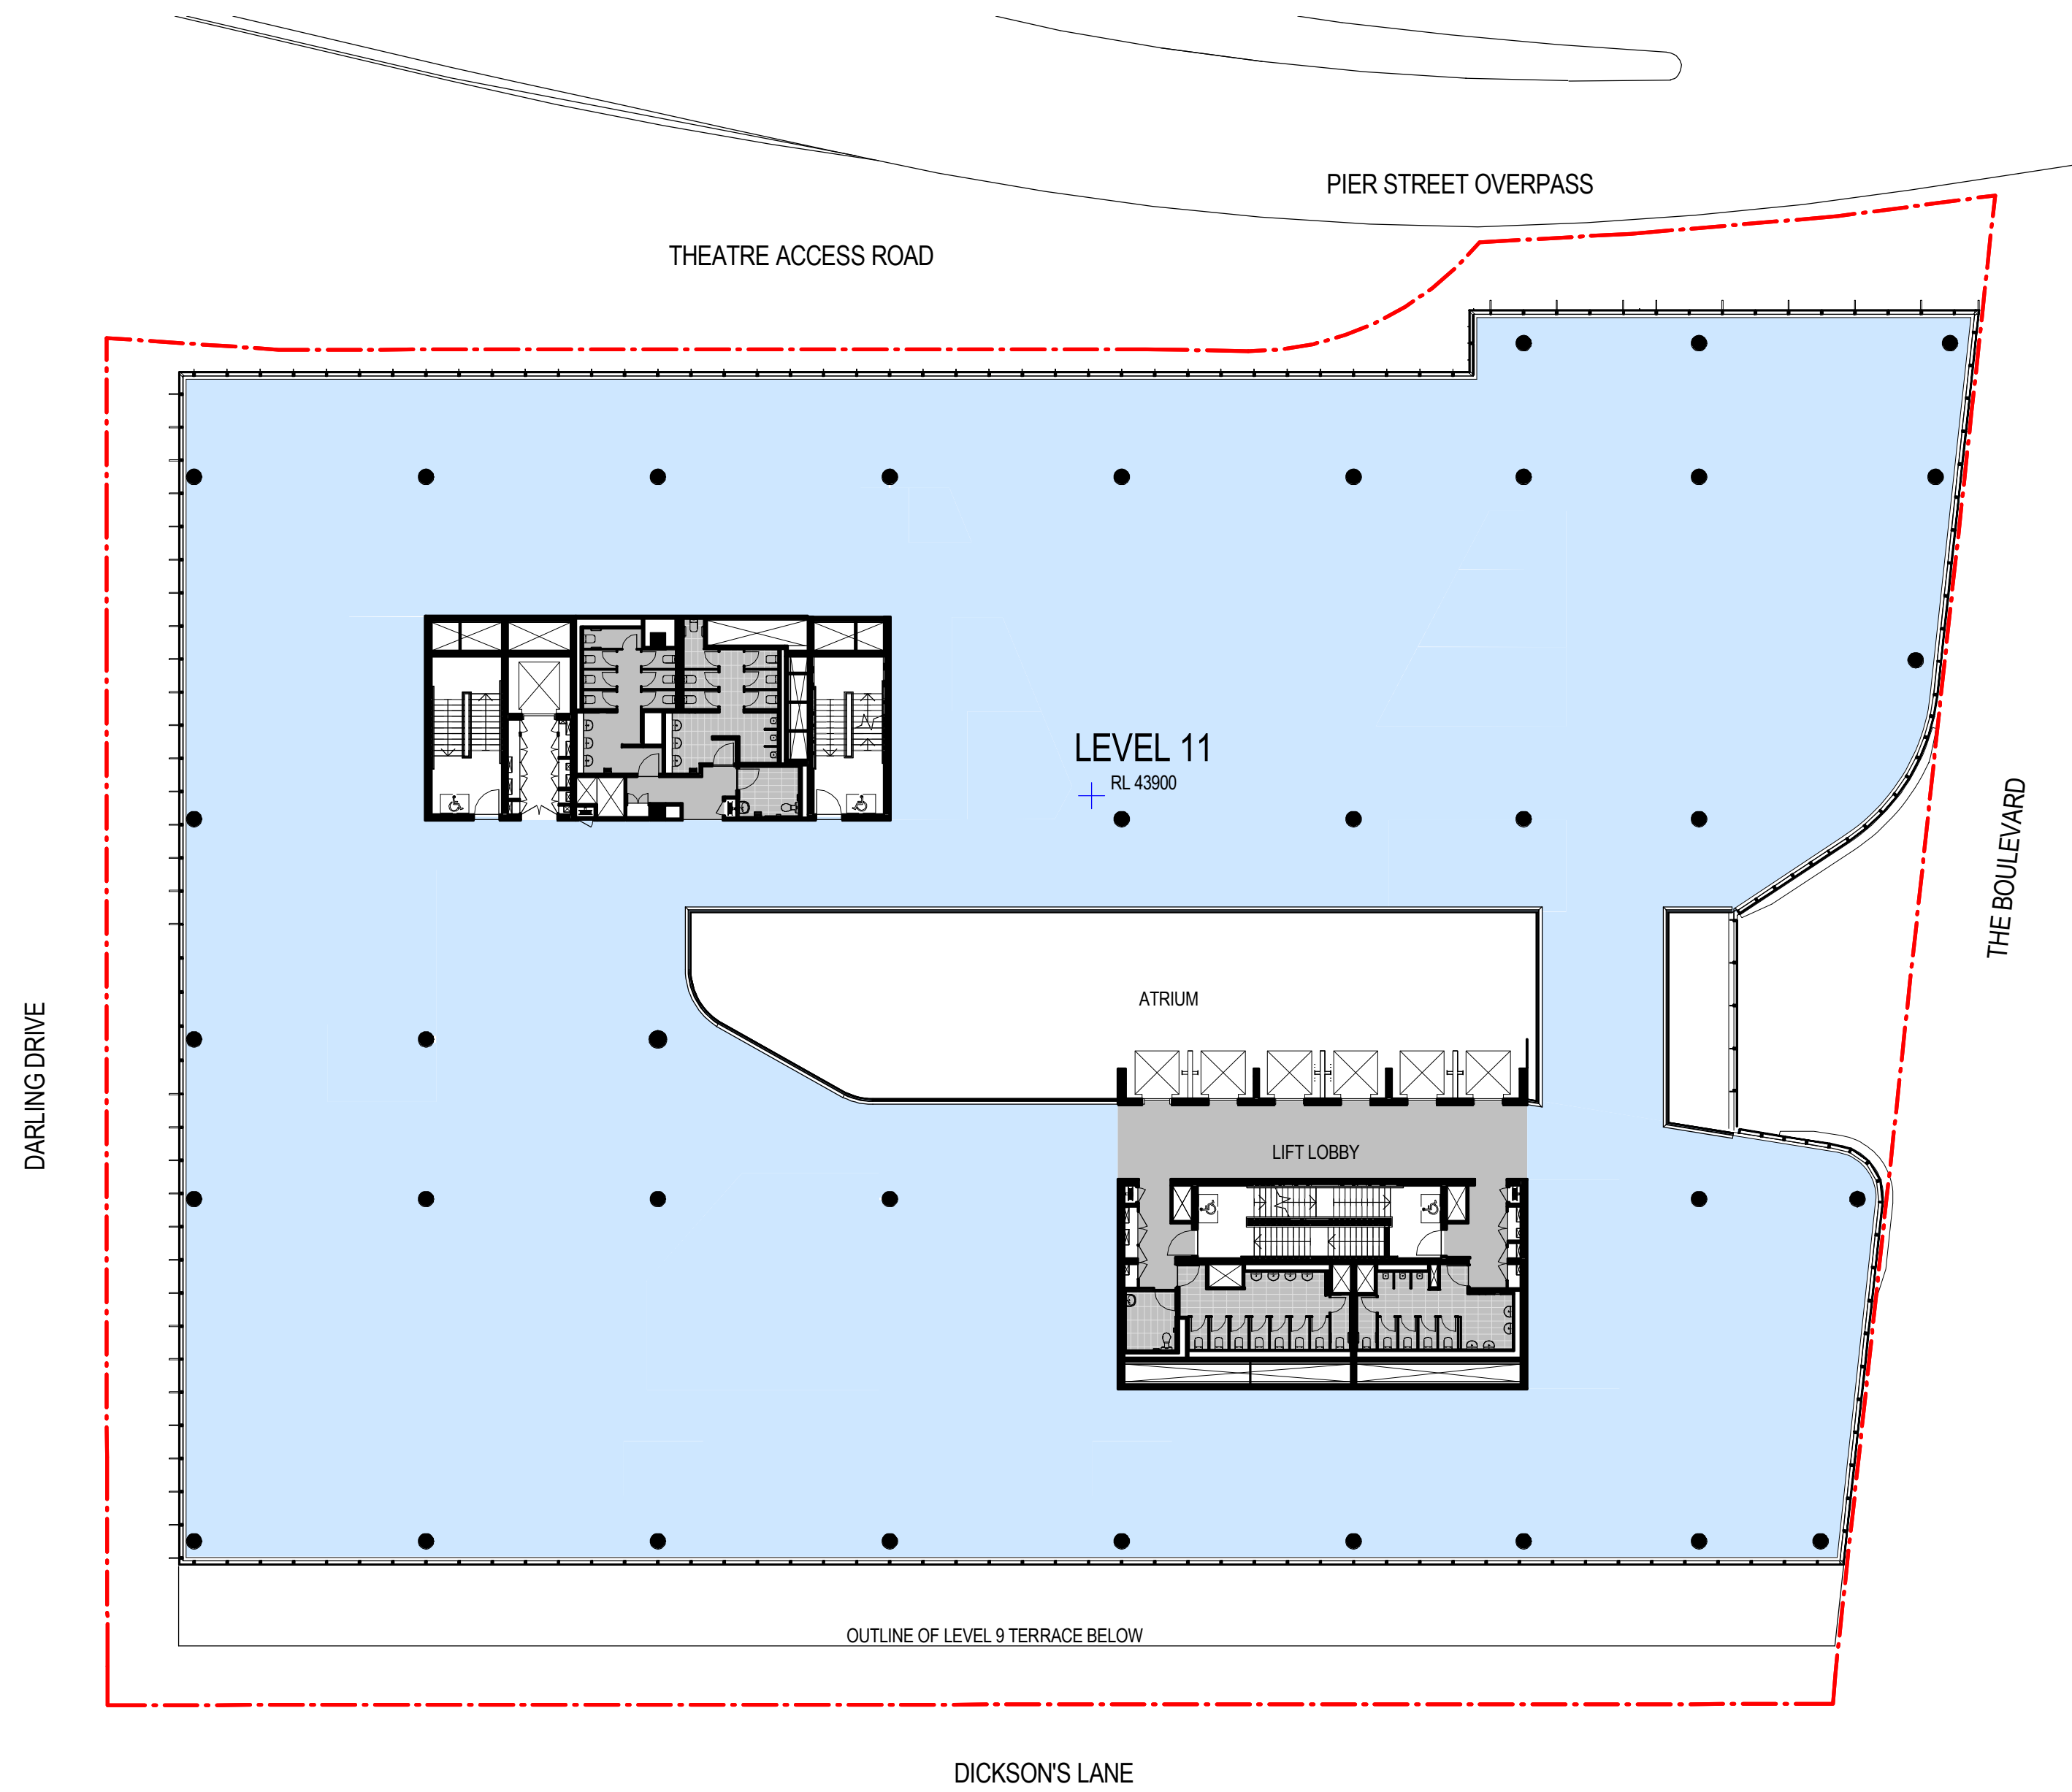

2 Level 11 - Section 96
SCALE 1 : 250

Recent revision history		Description	Date	Notes & Legend
#	Status			
A		SECTION 96 SUBMISSION	10/03/15	Contractor must verify all dimensions on site before commencing work or preparing shop drawings. Do not scale drawings. NOTE: Issued for Section 96 only. Subject to review and design development - not to be used for construction.
B		REVISED SECTION 96 SUBMISSION	26/06/15	
C		FOR INFORMATION	04/09/15	
D		S96_2 SUBMISSION	22/09/15	
E		S96_2 SUBMISSION	01/10/15	
F		S96_2 SUBMISSION	07/10/15	



Project
DARLING SQUARE NW PLOT

Client
LEND LEASE

Issuer
WOODS BAGOT

© Woods Bagot

Project number
120605

Checked Approved

Size check
25mm

Sheet size
A1


Scale
1 : 250

Sheet title
COMPARISON BETWEEN DA
SSDA4 VS. SECTION 96 -
PLAN - LEVEL 11


Sheet number
DA6013

Status

Revision
F

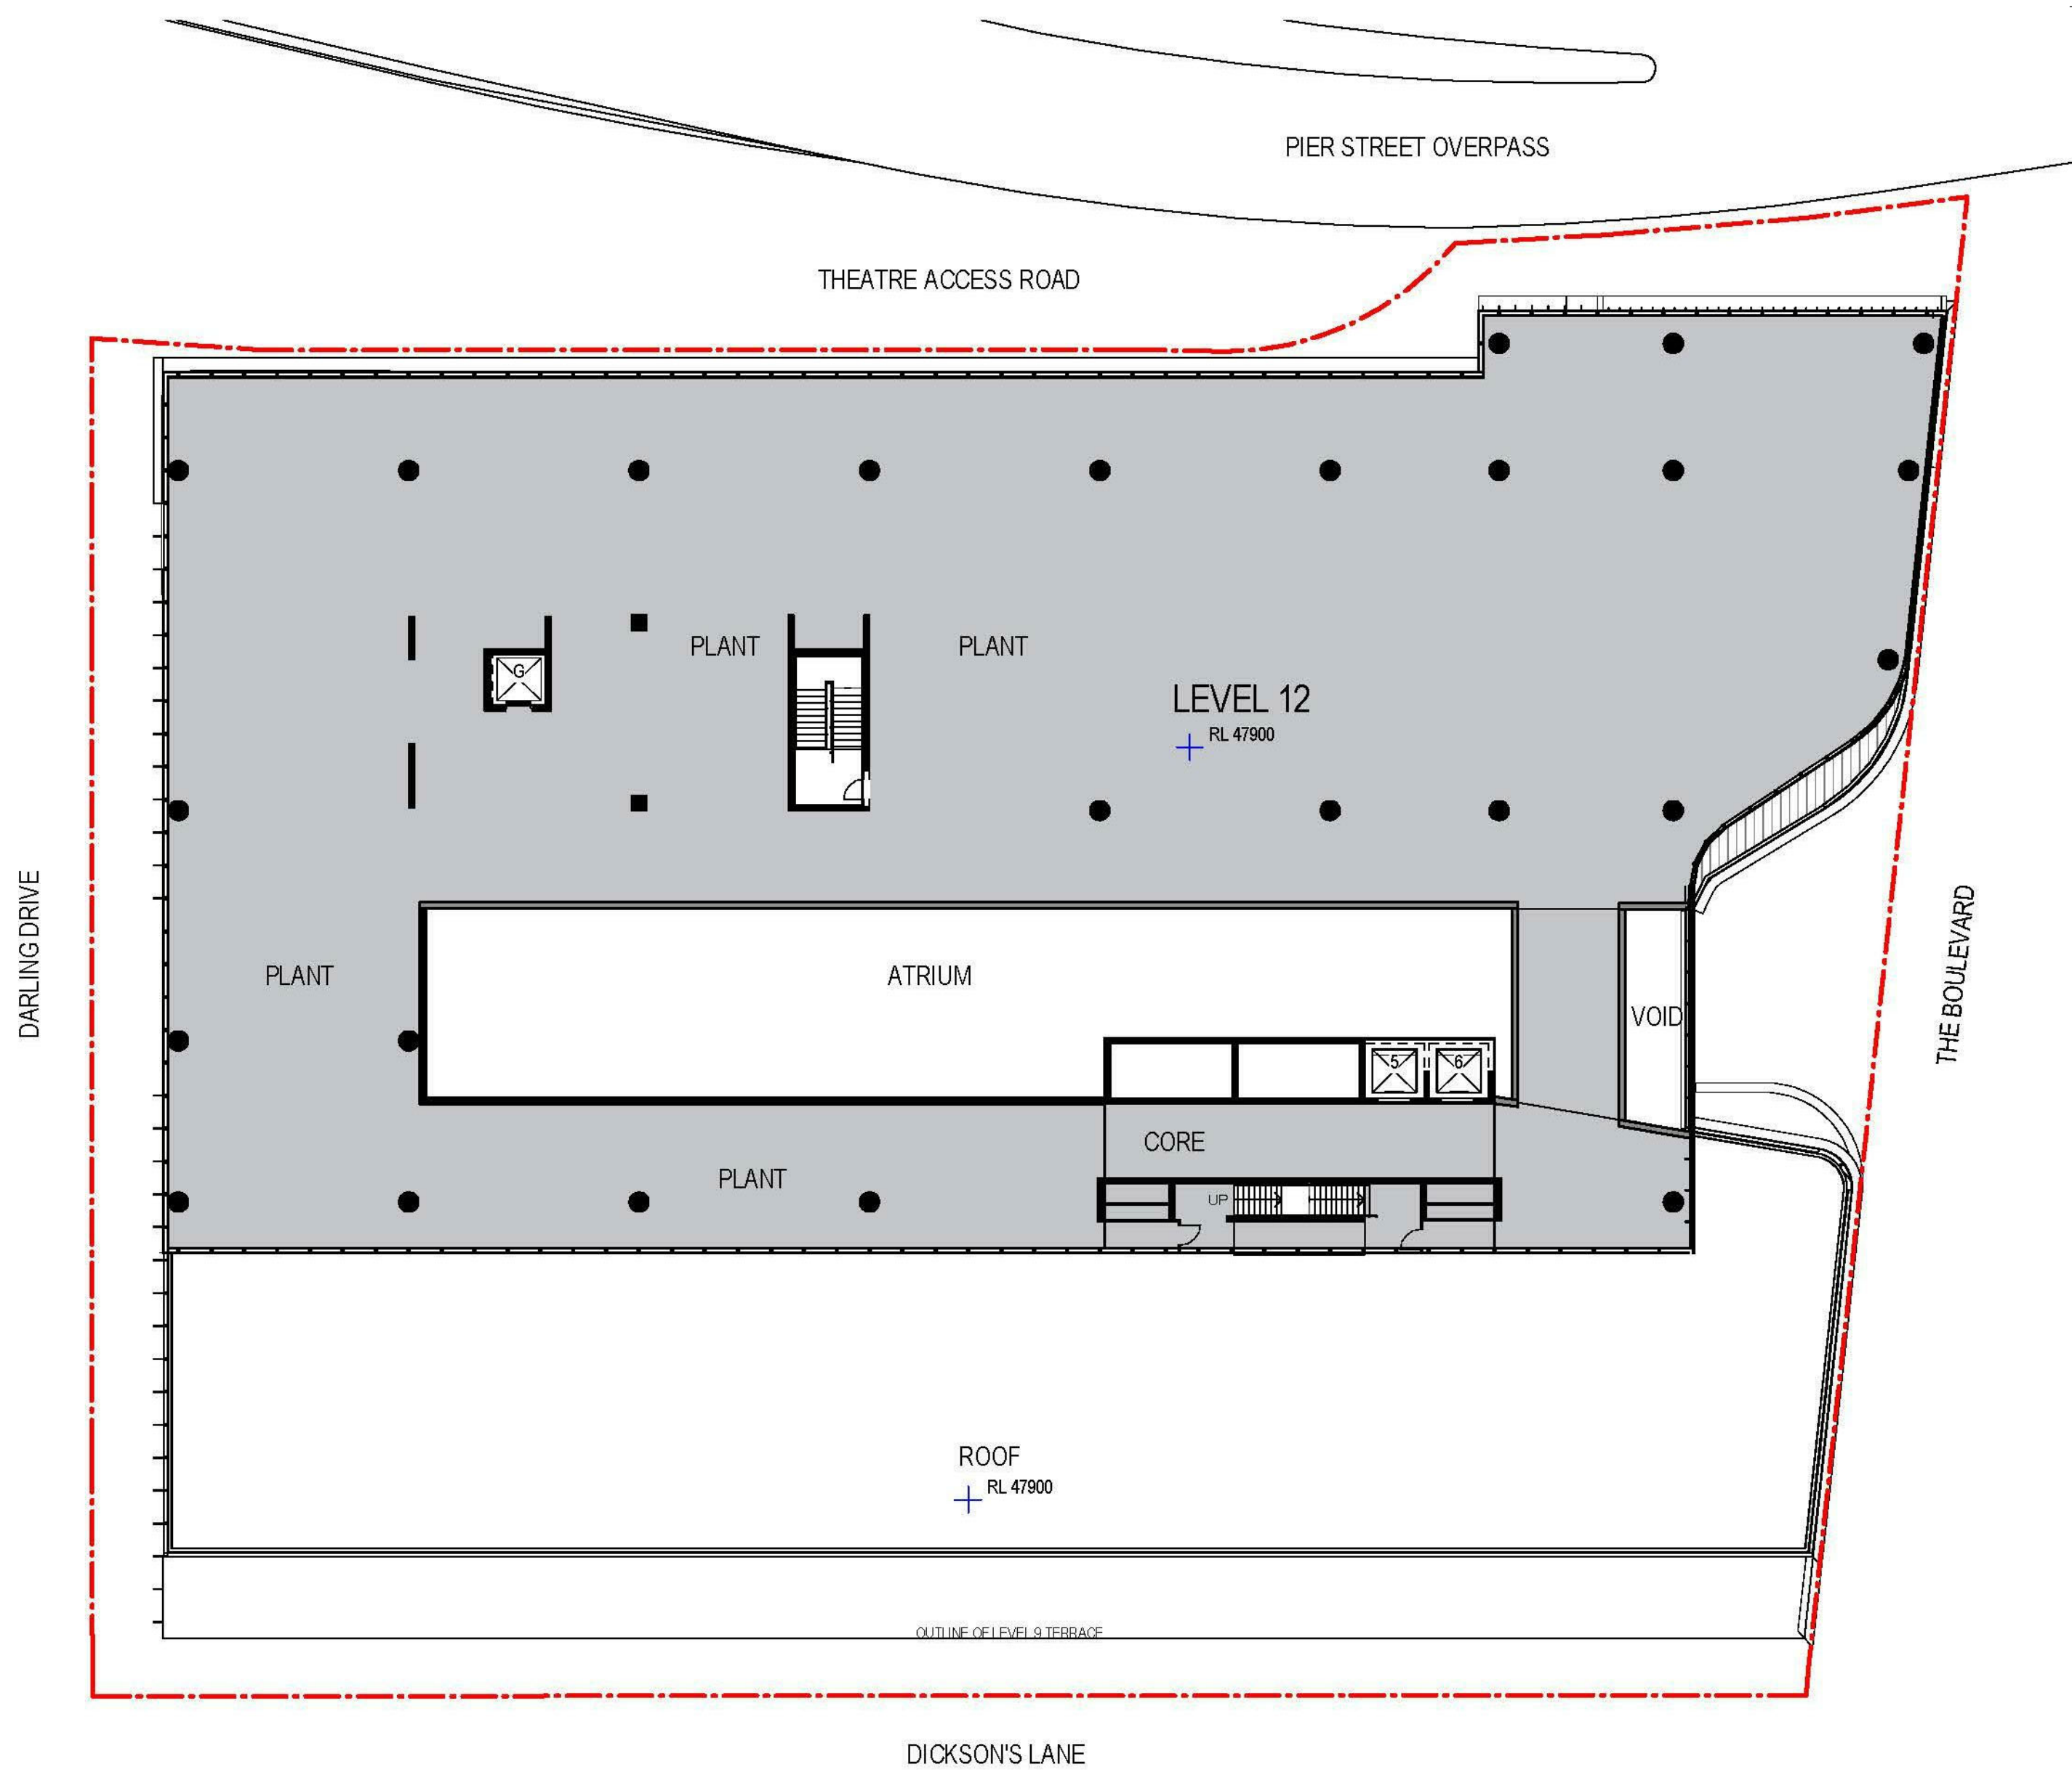

1 Level 12 - Approved SSD 6013
SCALE 1 : 250

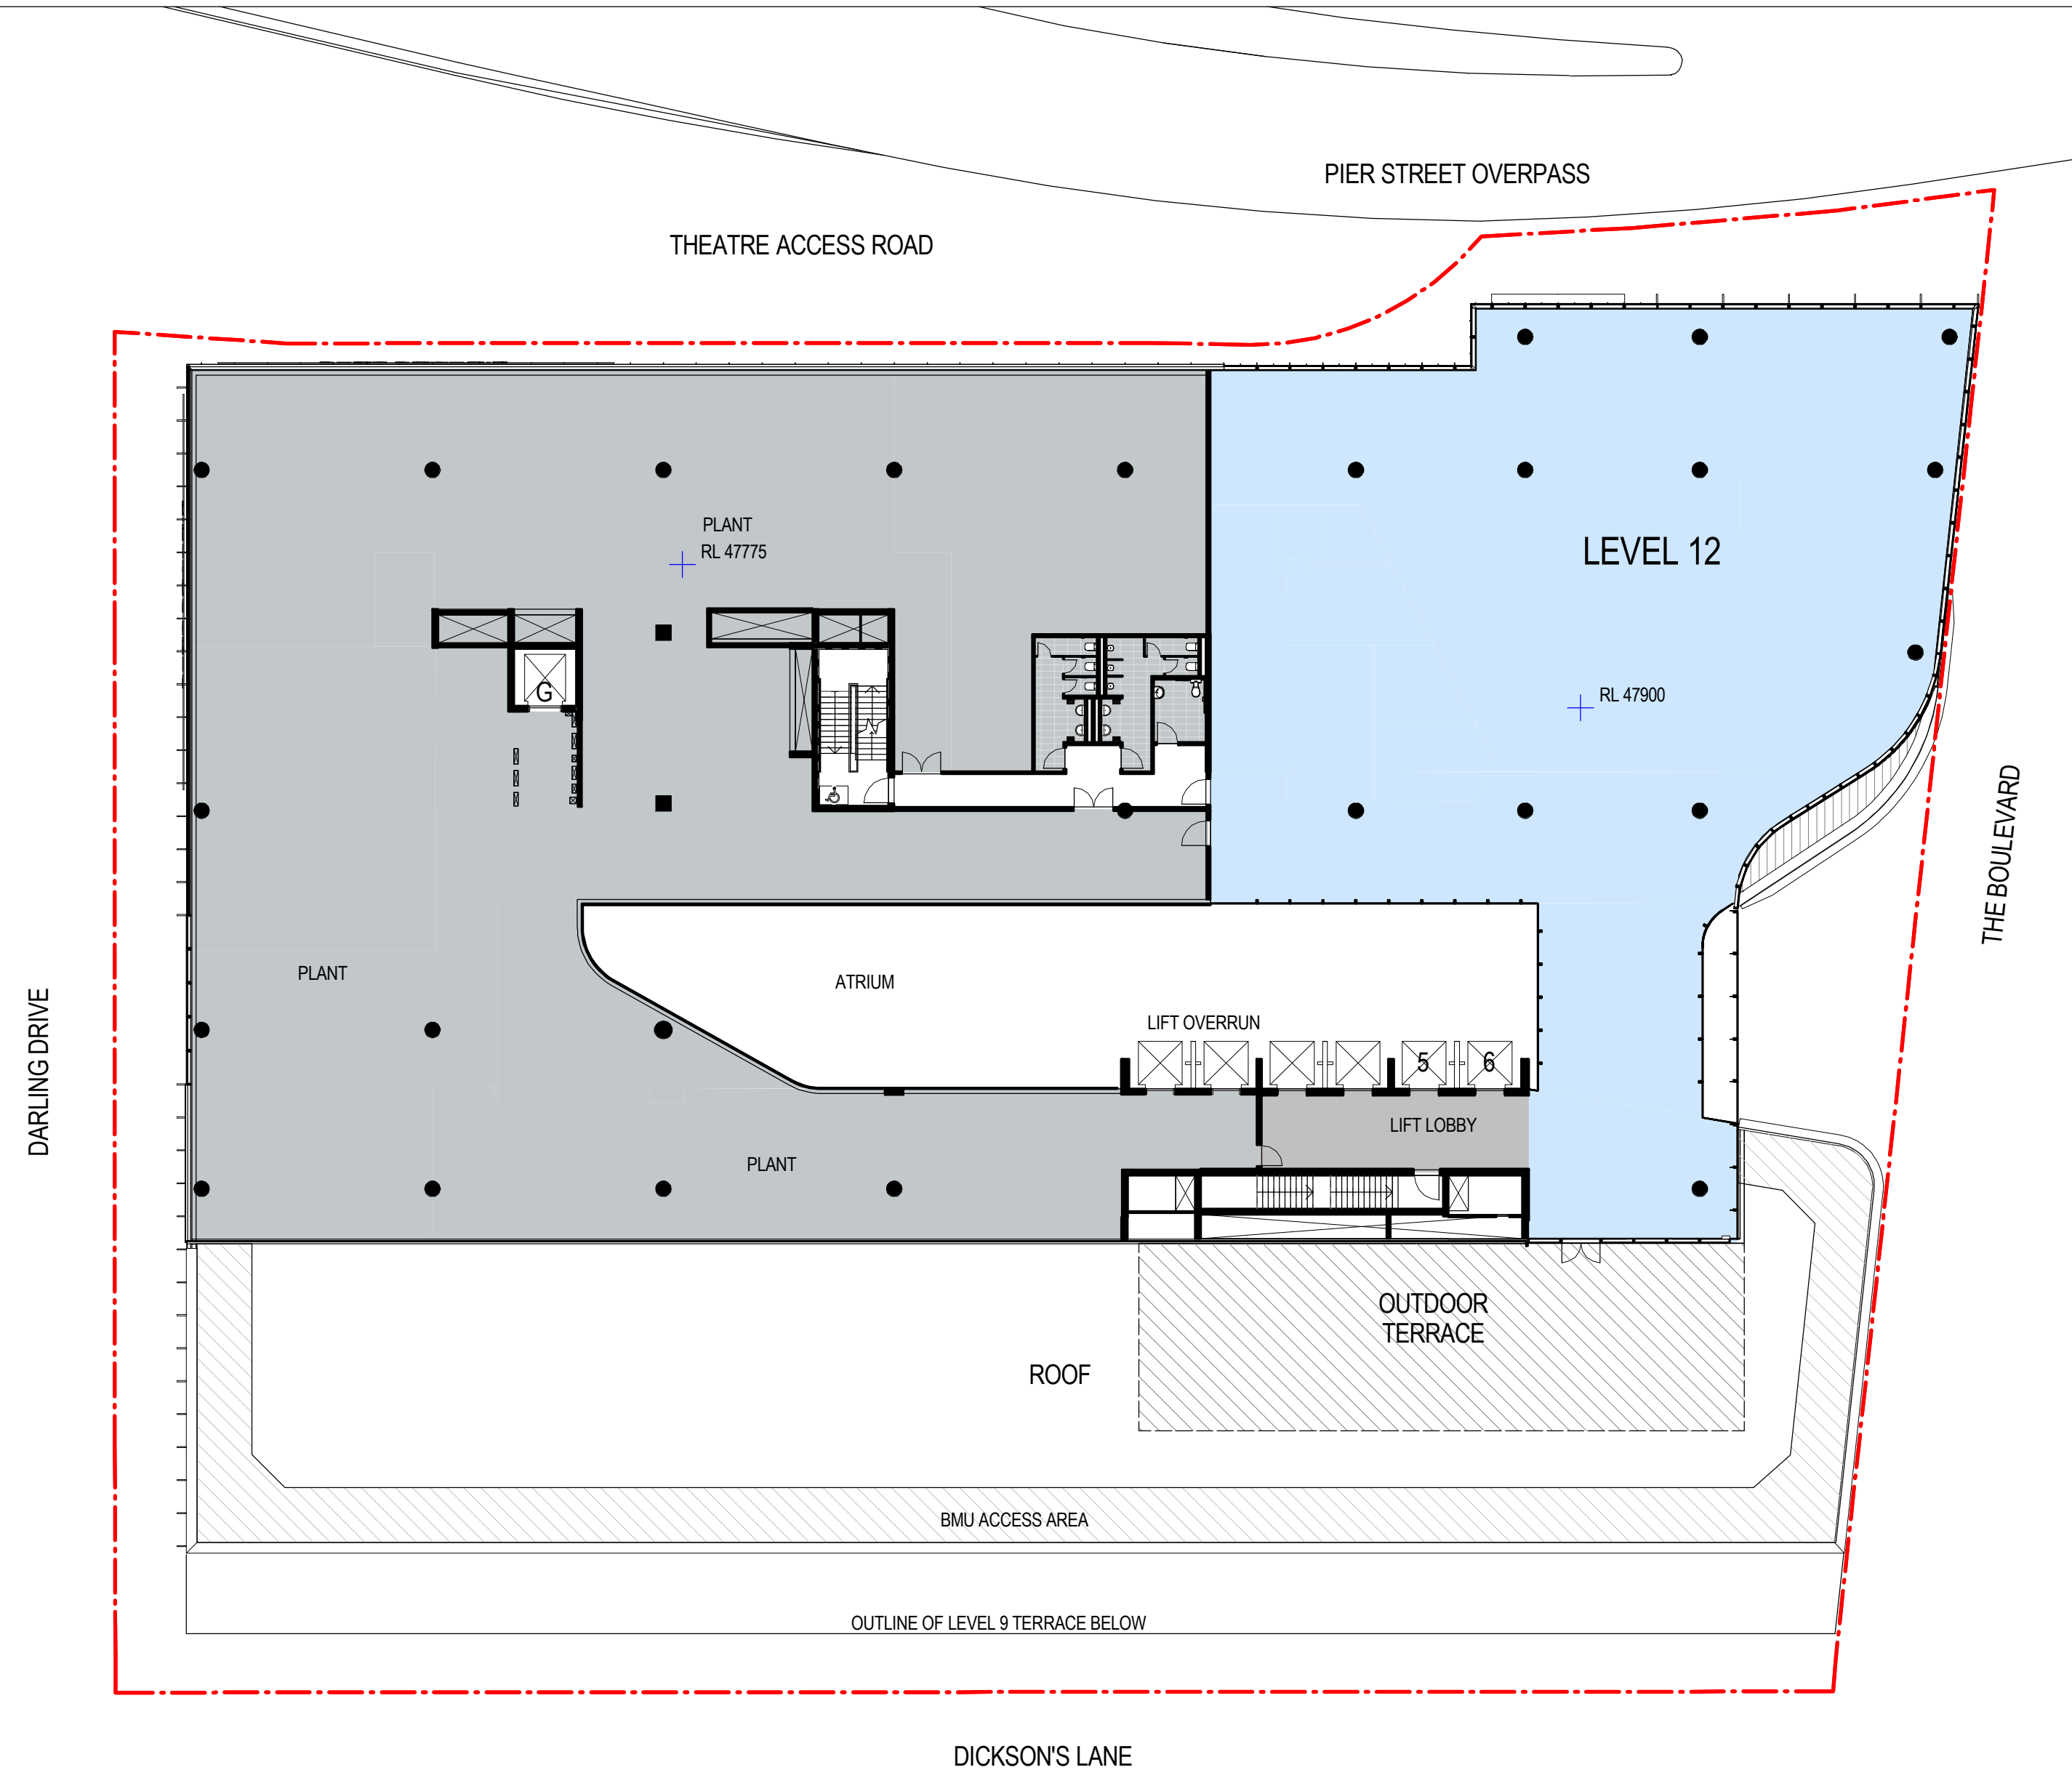

2 Level 12 - Section 96
SCALE 1 : 250

Recent revision history		Description	Date	Notes & Legend
#	Status			
A	Revised	REVISSED SECTION 96 SUBMISSION	26/06/15	Contractor must verify all dimensions on site before commencing work or preparing shop drawings. Do not scale drawings. NOTE: Issued for Section 96 only. Subject to review and design development - not to be used for construction.
B	For Information	FOR INFORMATION	04/09/15	
C	Submission	S96_2 SUBMISSION	22/09/15	
D	Submission	S96_2 SUBMISSION	01/10/15	
E	Submission	S96_2 SUBMISSION	07/10/15	

Project
DARLING SQUARE NW PLOT

Client
LEND LEASE

Issuer
WOODS BAGOT

Project number
120605

Checked Approved

Size check
25mm

Sheet size
A1


Scale
1 : 250

Sheet title
COMPARISON BETWEEN DA SSDA4 VS. SECTION 96 - PLAN - LEVEL 12 AND PLANT


Sheet number
DA6014

Revision
E

Status

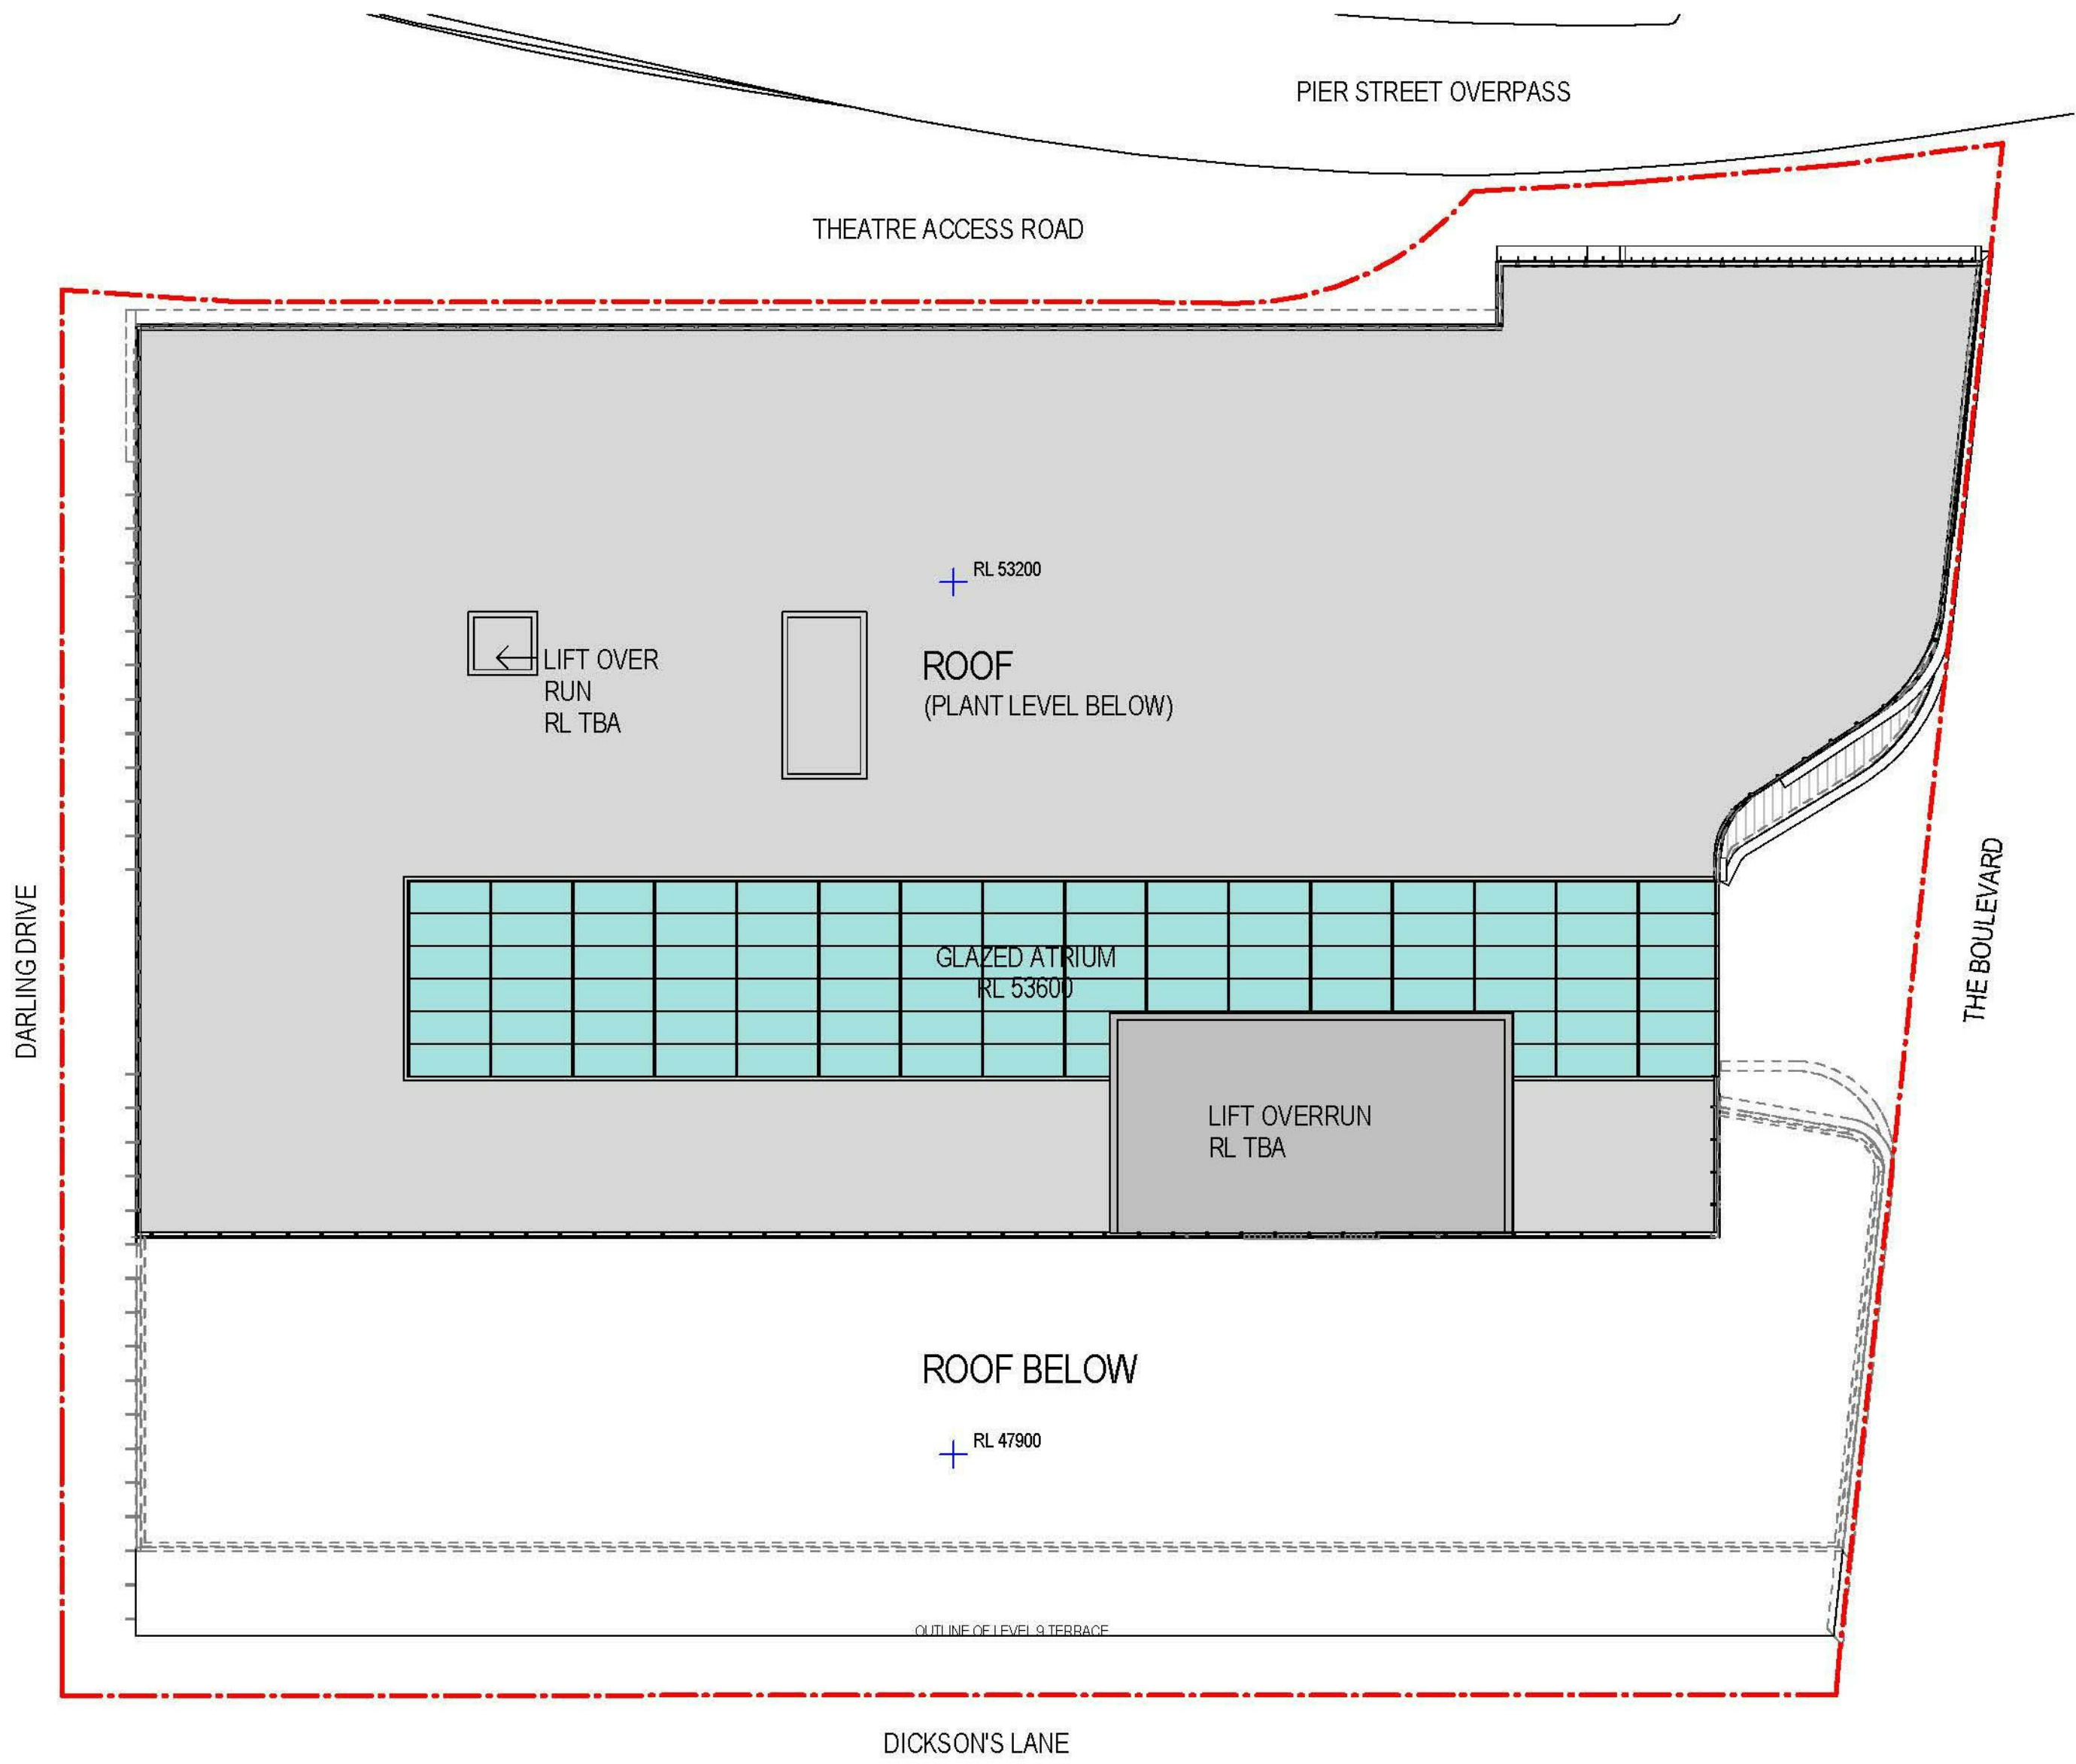

1 Roof Level - Approved SSD 6013
SCALE 1 : 250

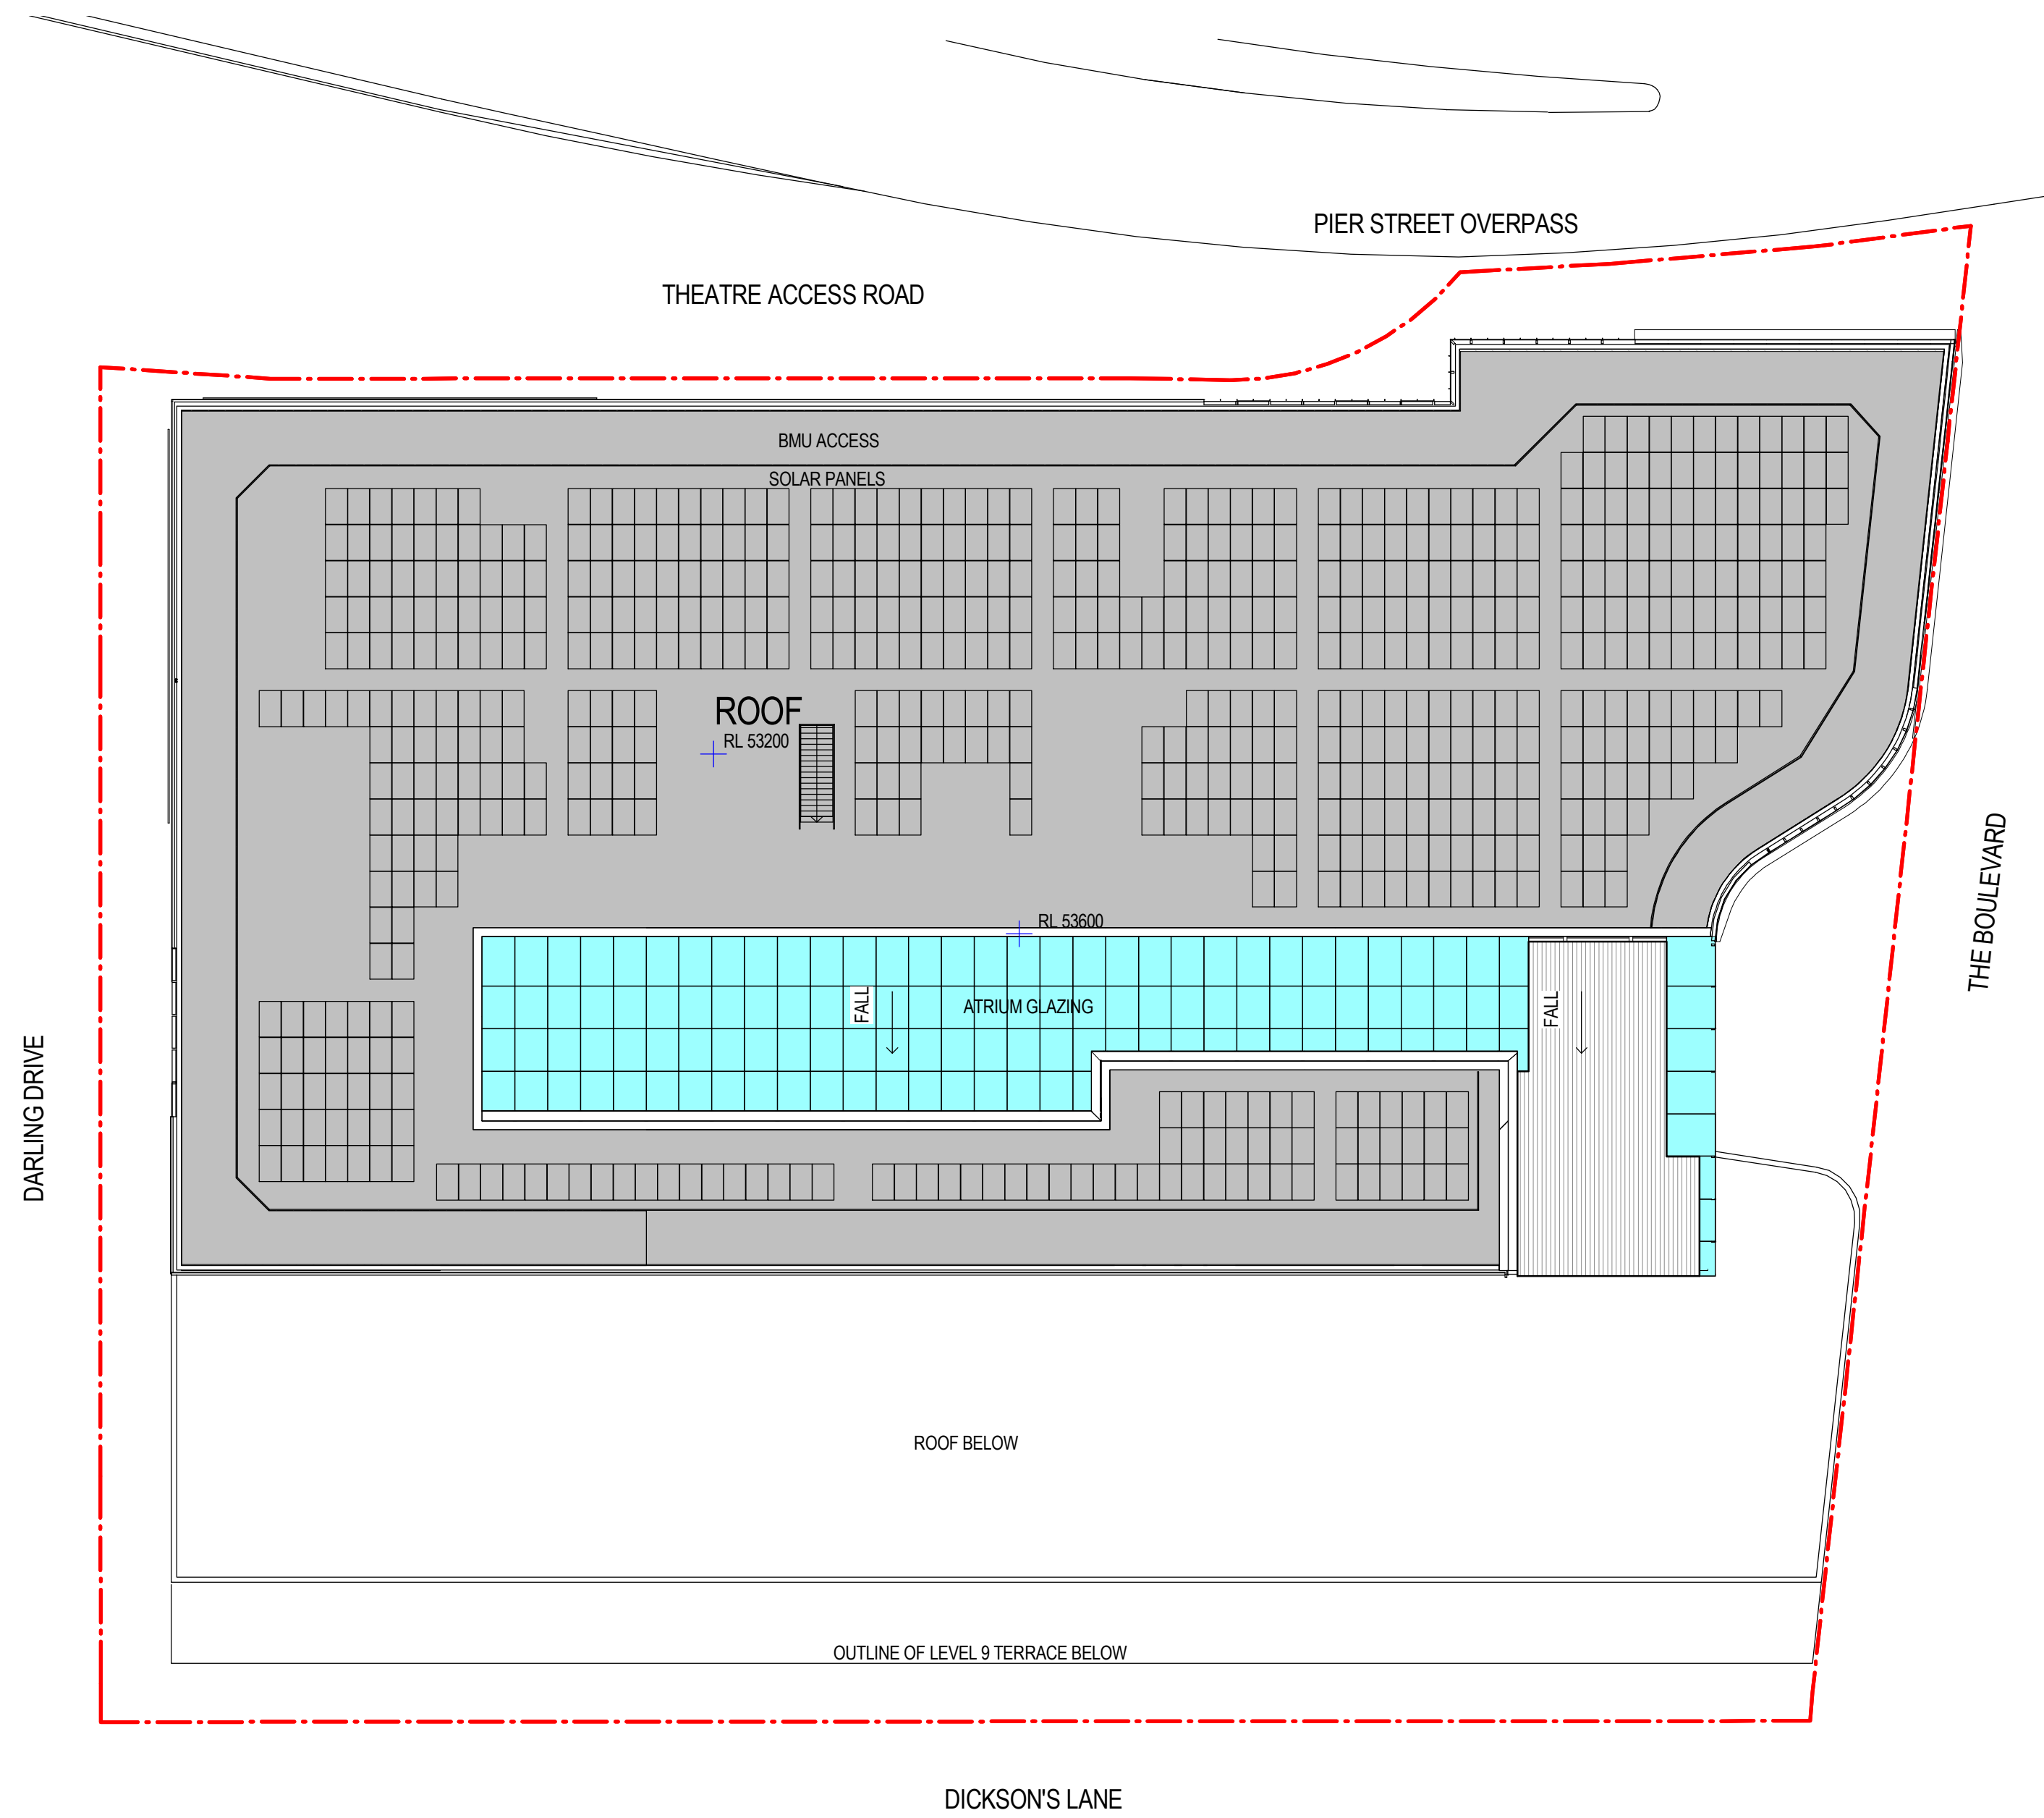

2 Roof Level - Section 96
SCALE 1 : 250

Recent revision history		Description	Date	Notes & Legend
#	Status			
A		SECTION 96 SUBMISSION FOR INFORMATION	10/03/15	Contractor must verify all dimensions on site before commencing work or preparing shop drawings. Do not scale drawings. NOTE: Issued for Section 96 only. Subject to review and design development - not to be used for construction.
B			04/09/15	
C		S96_2 SUBMISSION	22/09/15	
D		S96_2 SUBMISSION	01/10/15	
E		S96_2 SUBMISSION	07/10/15	



Project
DARLING SQUARE NW PLOT

Client
LEND LEASE

Issuer
WOODS BAGOT

© Woods Bagot

Project number
120605

Checked Approved

Size check
25mm

Sheet size
A1



Scale
1 : 250

Sheet title
COMPARISON BETWEEN DA
SSDA4 VS. SECTION 96 -
PLAN - ROOF


Sheet number
DA6015

Status


Revision
E

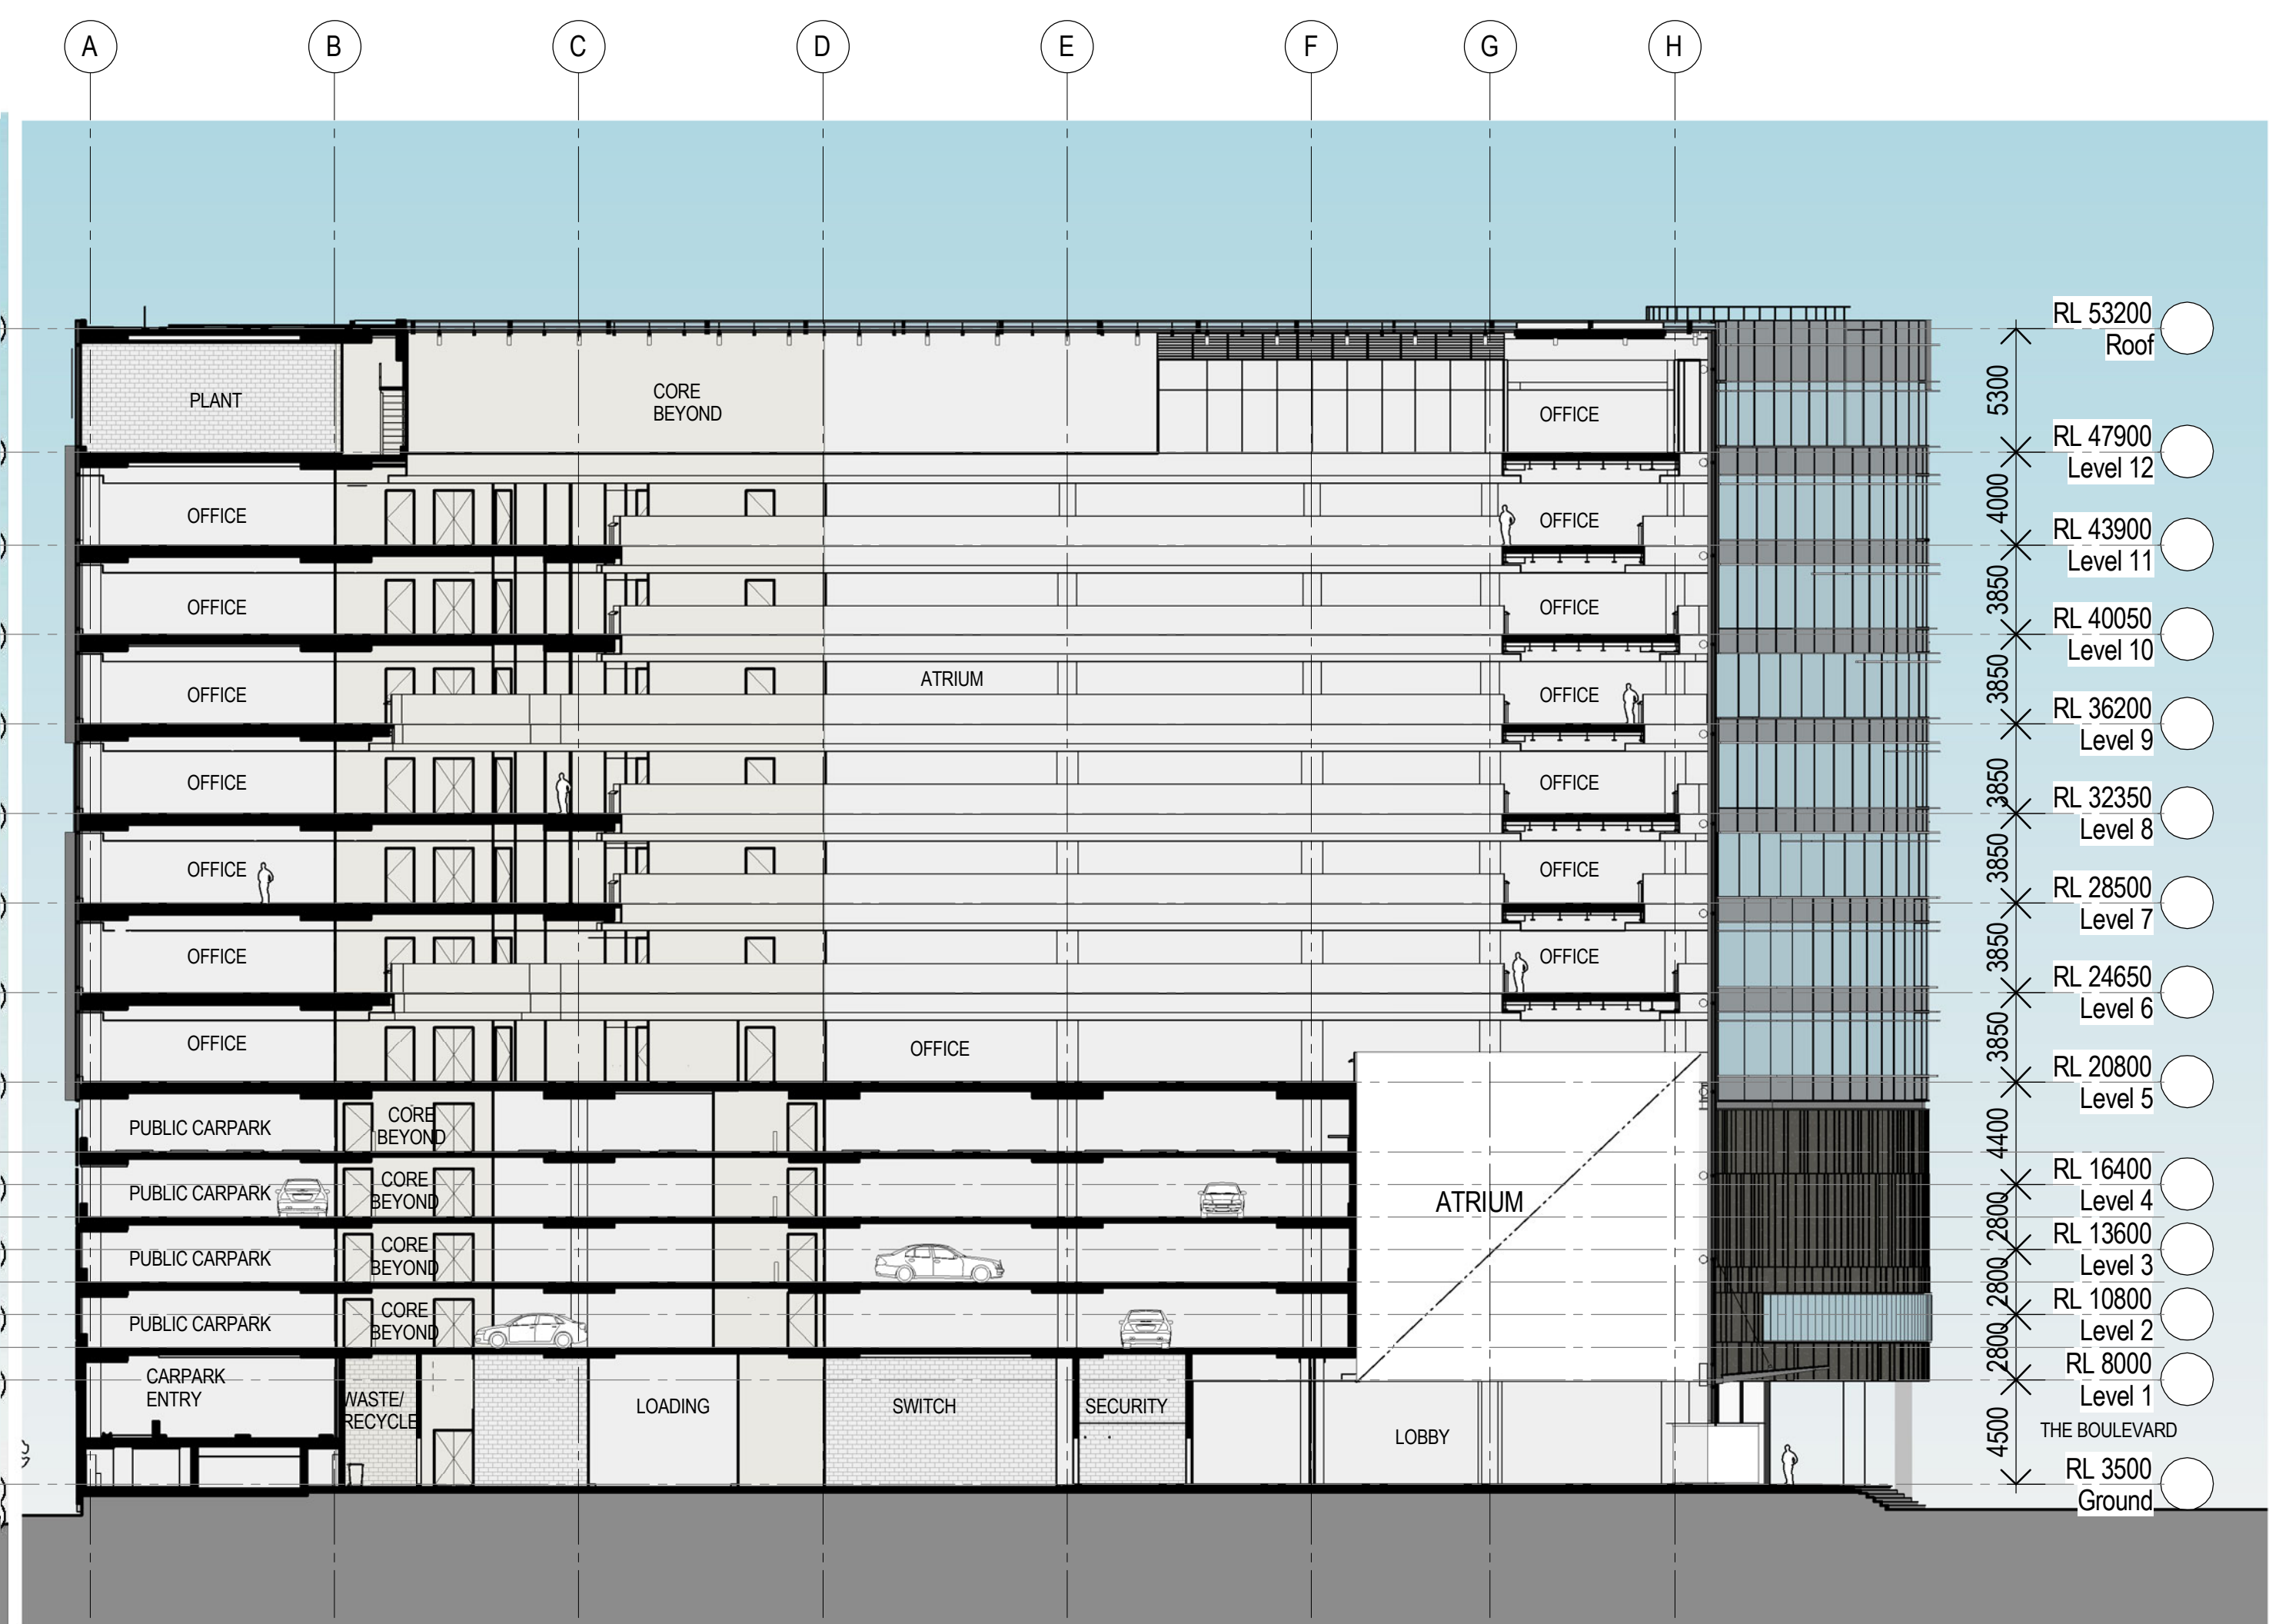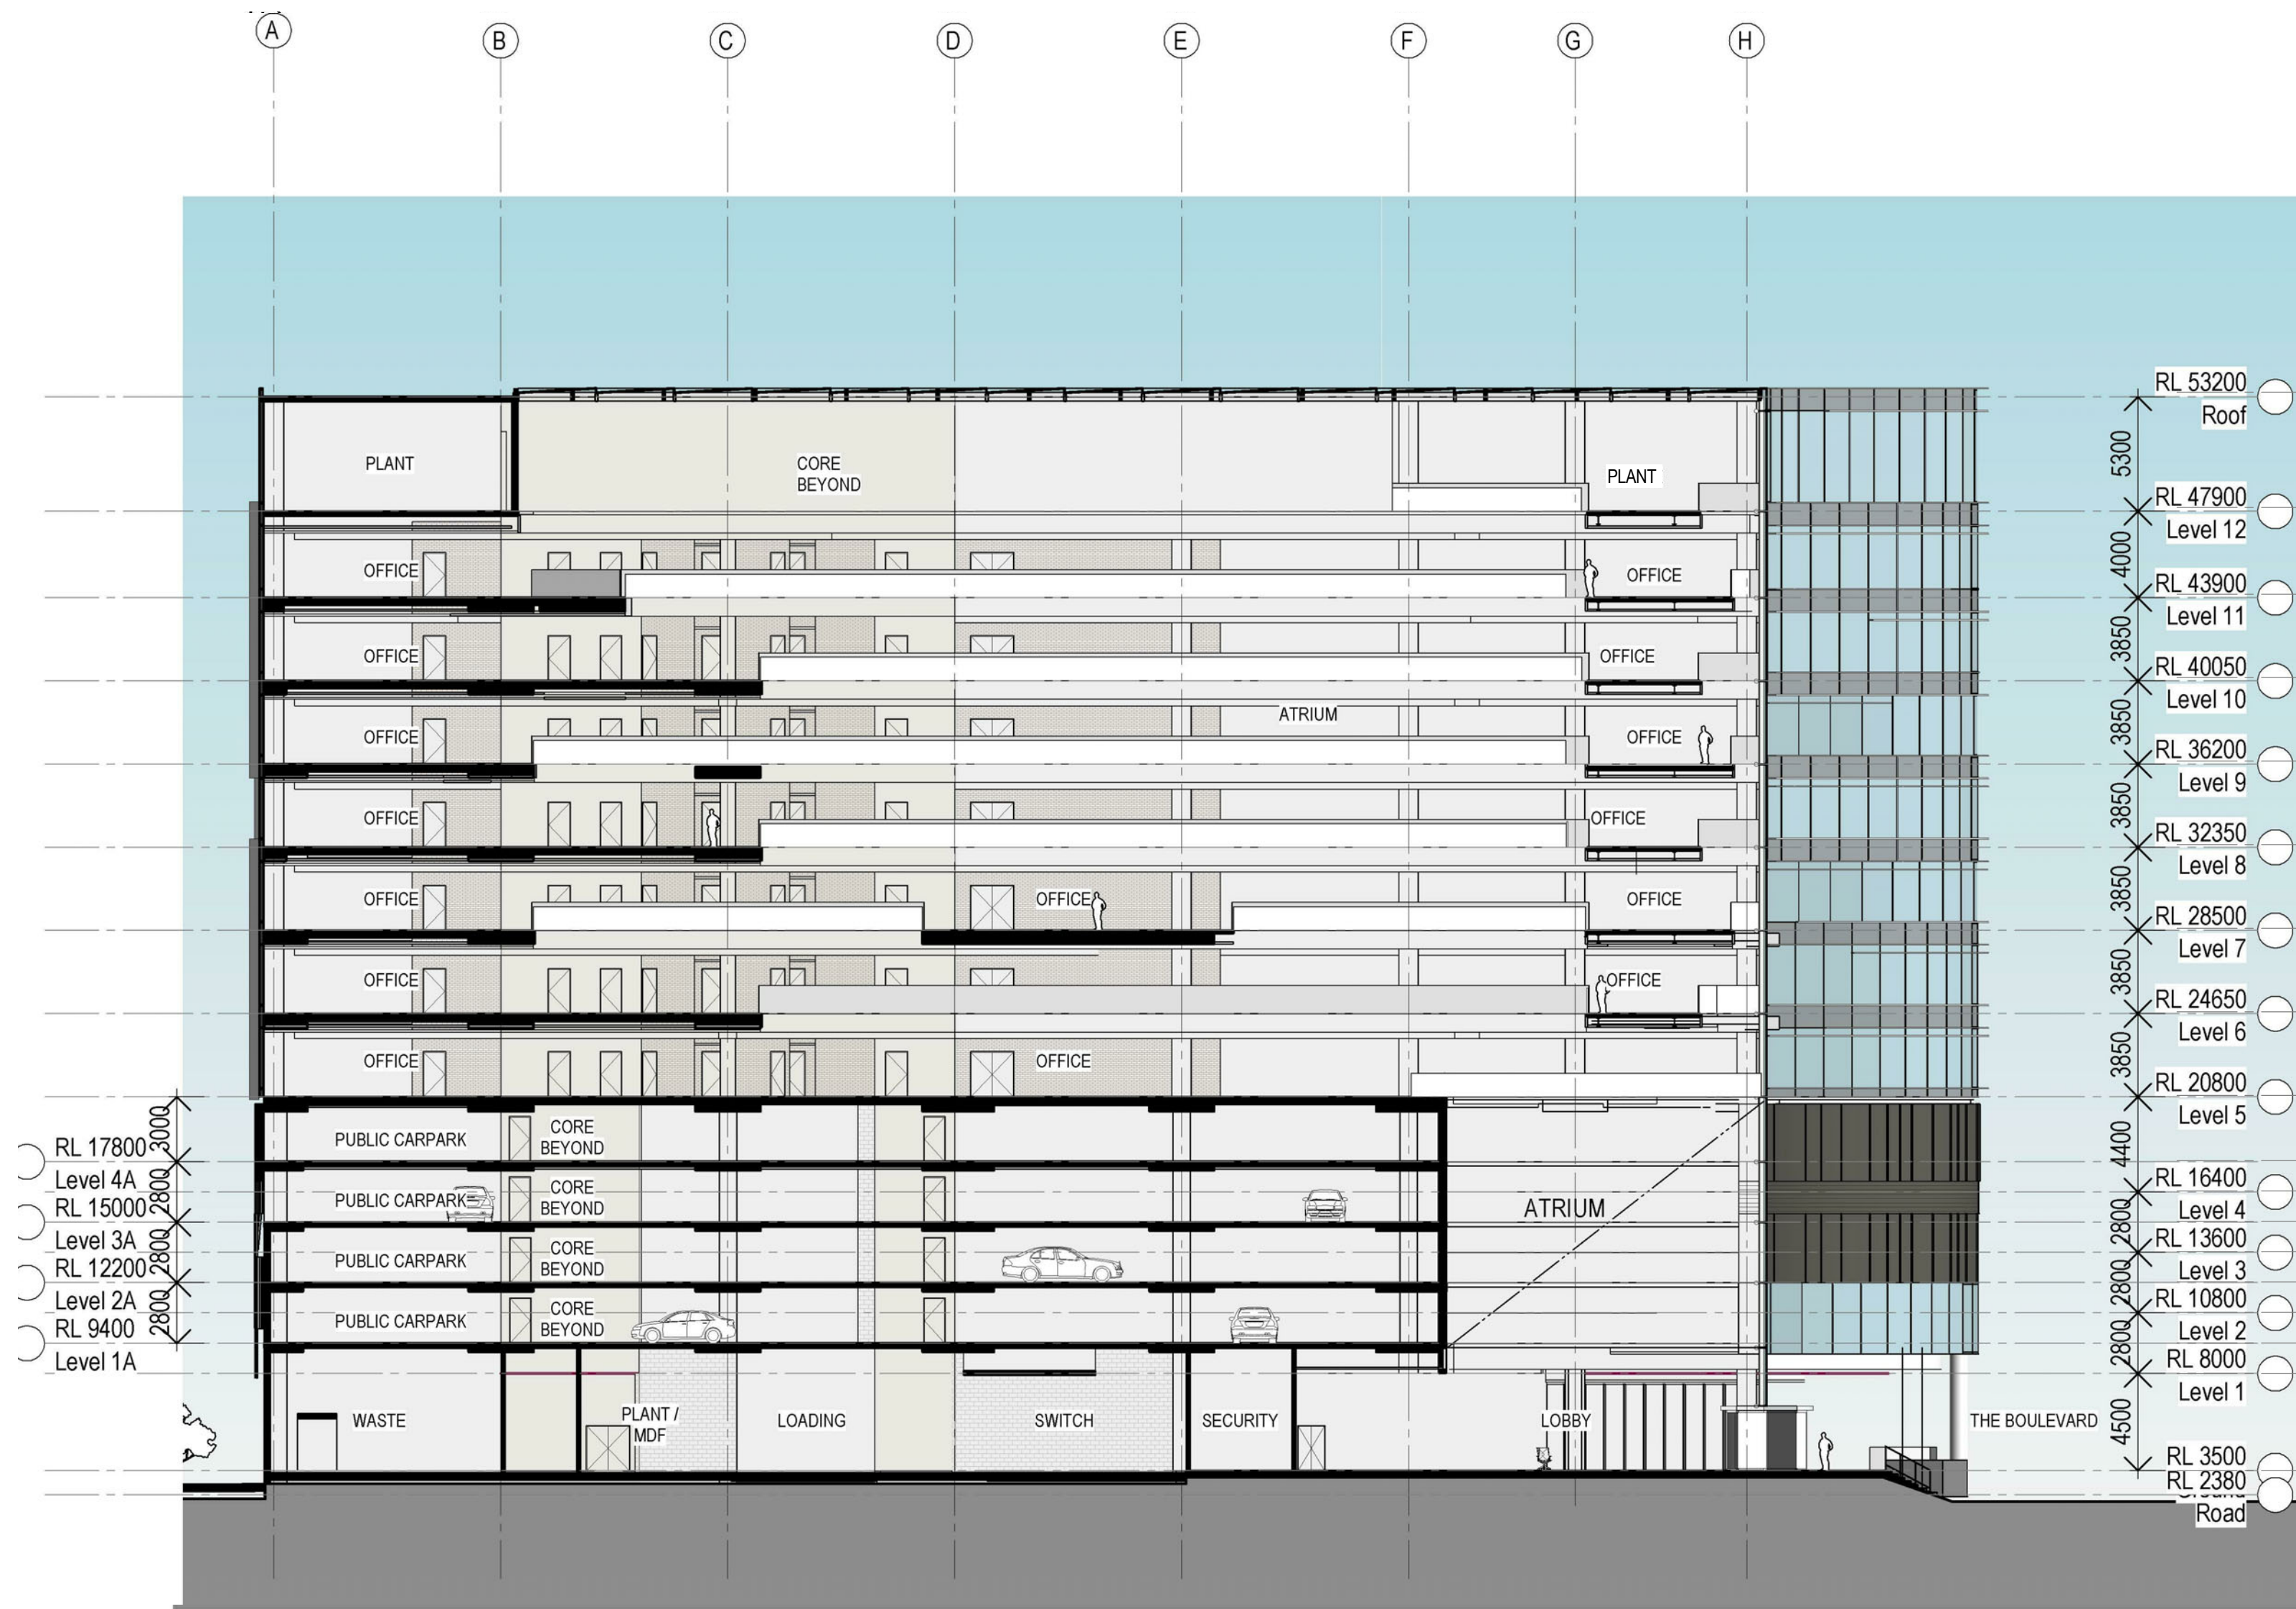

2 Section AA - Approved SSD 6013
SCALE 1 : 250

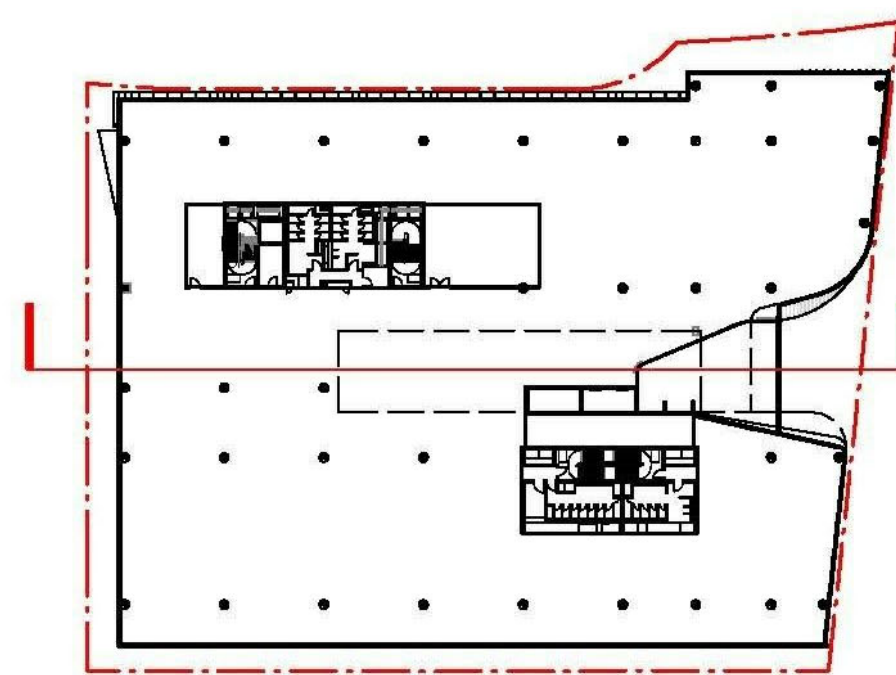

1 Section AA - Section 96
SCALE 1 : 250

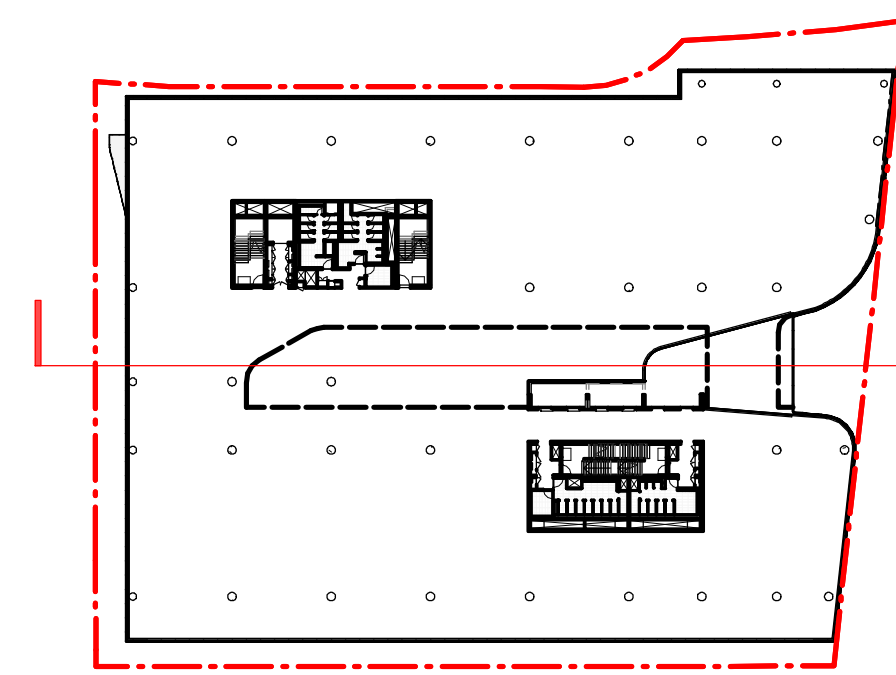

Recent revision history			
#	Status	Description	Date
A		SECTION 96 SUBMISSION	10/03/15
B		REVISED SECTION 96 SUBMISSION	26/06/15
C		FOR INFORMATION	04/09/15
D		FOR INFORMATION	06/06/15
E		S96_2 SUBMISSION	22/09/15
F		S96_2 SUBMISSION	01/10/15
G		S96_2 SUBMISSION	06/10/15

Notes & Legend
Contractor must verify all dimensions on site before commencing work or preparing shop drawings. Do not scale drawings.
NOTE: Issued for Section 96 only.
Subject to review and design development - not to be used for construction.



Project
DARLING SQUARE NW PLOT
Client
LEND LEASE

Issuer
WOODS BAGOT
© Woods Bagot
Project number
120605
Checked Approved
Size check
25mm
Sheet size
A1
Scale
As indicated

Sheet title
COMPARISON BETWEEN DA SSDA4 VS. SECTION 96 - SECTION AA
Sheet number
DA6101
Status
Revision
G