


[illegible]

LEGEND

- EXISTING TREES TO BE RETAINED
- PROPOSED PLANTING
- PROPOSED SHRUB AND ACCEENT PLANTINGS
- PROPOSED GROUND COVER PLANTING
- PROPOSED MATRIX PLANTING
- PROPOSED CONCRETE PAVING
- PROPOSED DRIVEWAY

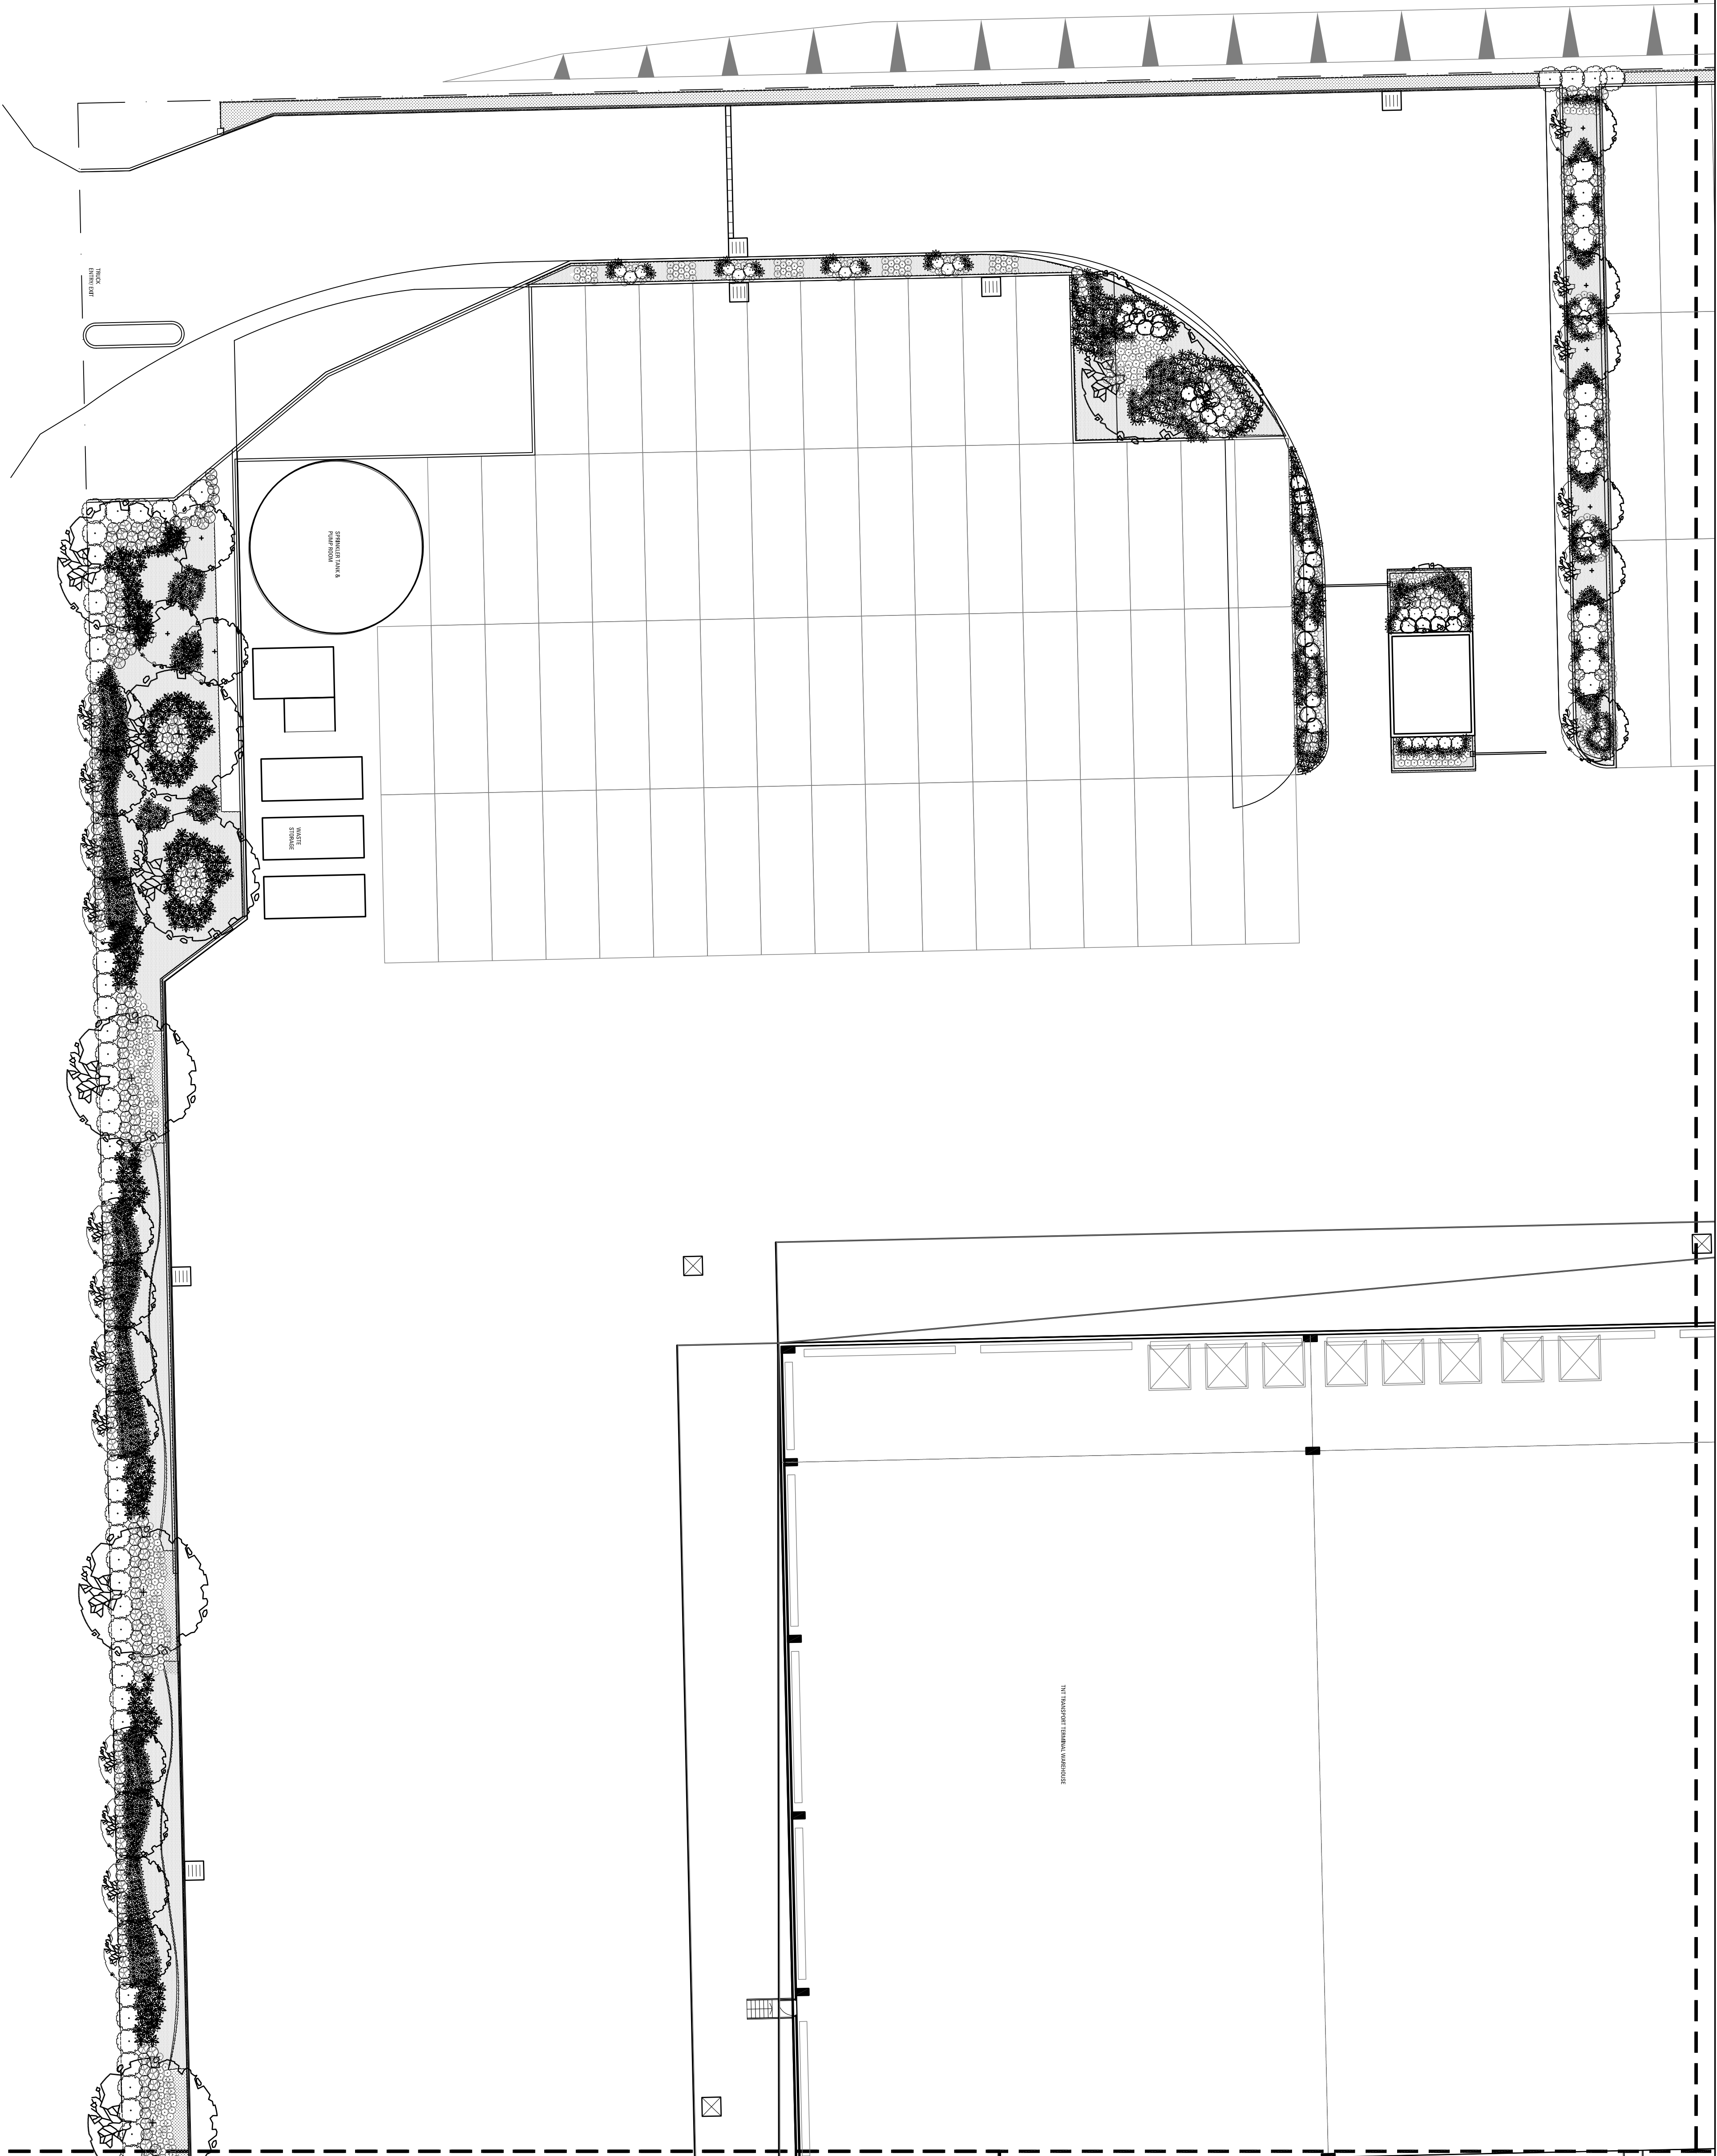

DRAFT

Scale: 1:100 @ A1		0	1	2	3	4	5m
Job Number:	Drawing Number:					203	Issue:
13-136							1