



**SCHEDULE SECTION 96 CHANGES**

- A. FIRE PUMP ROOM HAS BEEN RELOCATED TO THE SOUTH WEST CORNER OF THE SITE
- B. THE FIRE SPRINKLER TANK WAS CHANGED FROM A SINGLE TANK TO DUAL 8.5M DIAMETER TANKS
- C. THE SINGLE 1000KVA SUBSTATION WAS INCREASED TO DUAL 1000 KVA SUBSTATIONS AND RELOCATED FROM GRIDS 29 TO 30 TO GRIDS 19 TO 21
- D. THE MAIN SWITCH ROOM (4.3M X 11.4M) WAS RELOCATED FROM AN INTERNAL LOCATION IN THE WAREHOUSE TO BETWEEN GRIDS 18 TO 20 ON THE LOCKWOOD ROAD BOUNDARY ADJACENT TO THE SUBSTATIONS
- E. THE GENERATOR WAS RELOCATED FROM GRID 30 TO 31 TO GRID 18 TO 19 NEXT TO THE MAIN SWITCH ROOM
- F. PARKING FOR 6 OFF 8T PUD TRUCKS WERE RELOCATED DUE TO THE REARRANGEMENT OF FIRE PUMP ROOM AND SPRINKLER TANKS FROM THE SOUTH WEST TO SOUTH EAST CORNER OF THE SITE

© COMMERCIAL & INDUSTRIAL PROPERTY PTY LTD. THIS DRAWING IS COPYRIGHT. PART FROM PERMITTED DEALINGS UNDER THE COPYRIGHT ACT. THIS DRAWING MAY NOT BE REPRODUCED BY ANY PERSON WITHOUT PERMISSION IN WRITING. ALL AREAS AND DIMENSIONS SHOWN ON DRAWINGS ARE APPROXIMATE ONLY AND ARE SUBJECT TO CONFIRMATION BY SURVEY

**REVISIONS**

A	DEVELOPMENT APPLICATION	21.08.13
B	SORTATION LAYOUT UPDATED	27.11.13
C	SECTION 96	19.03.14

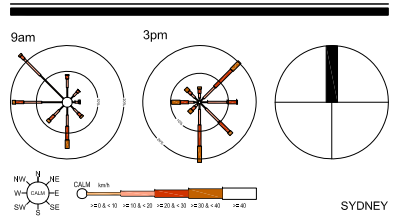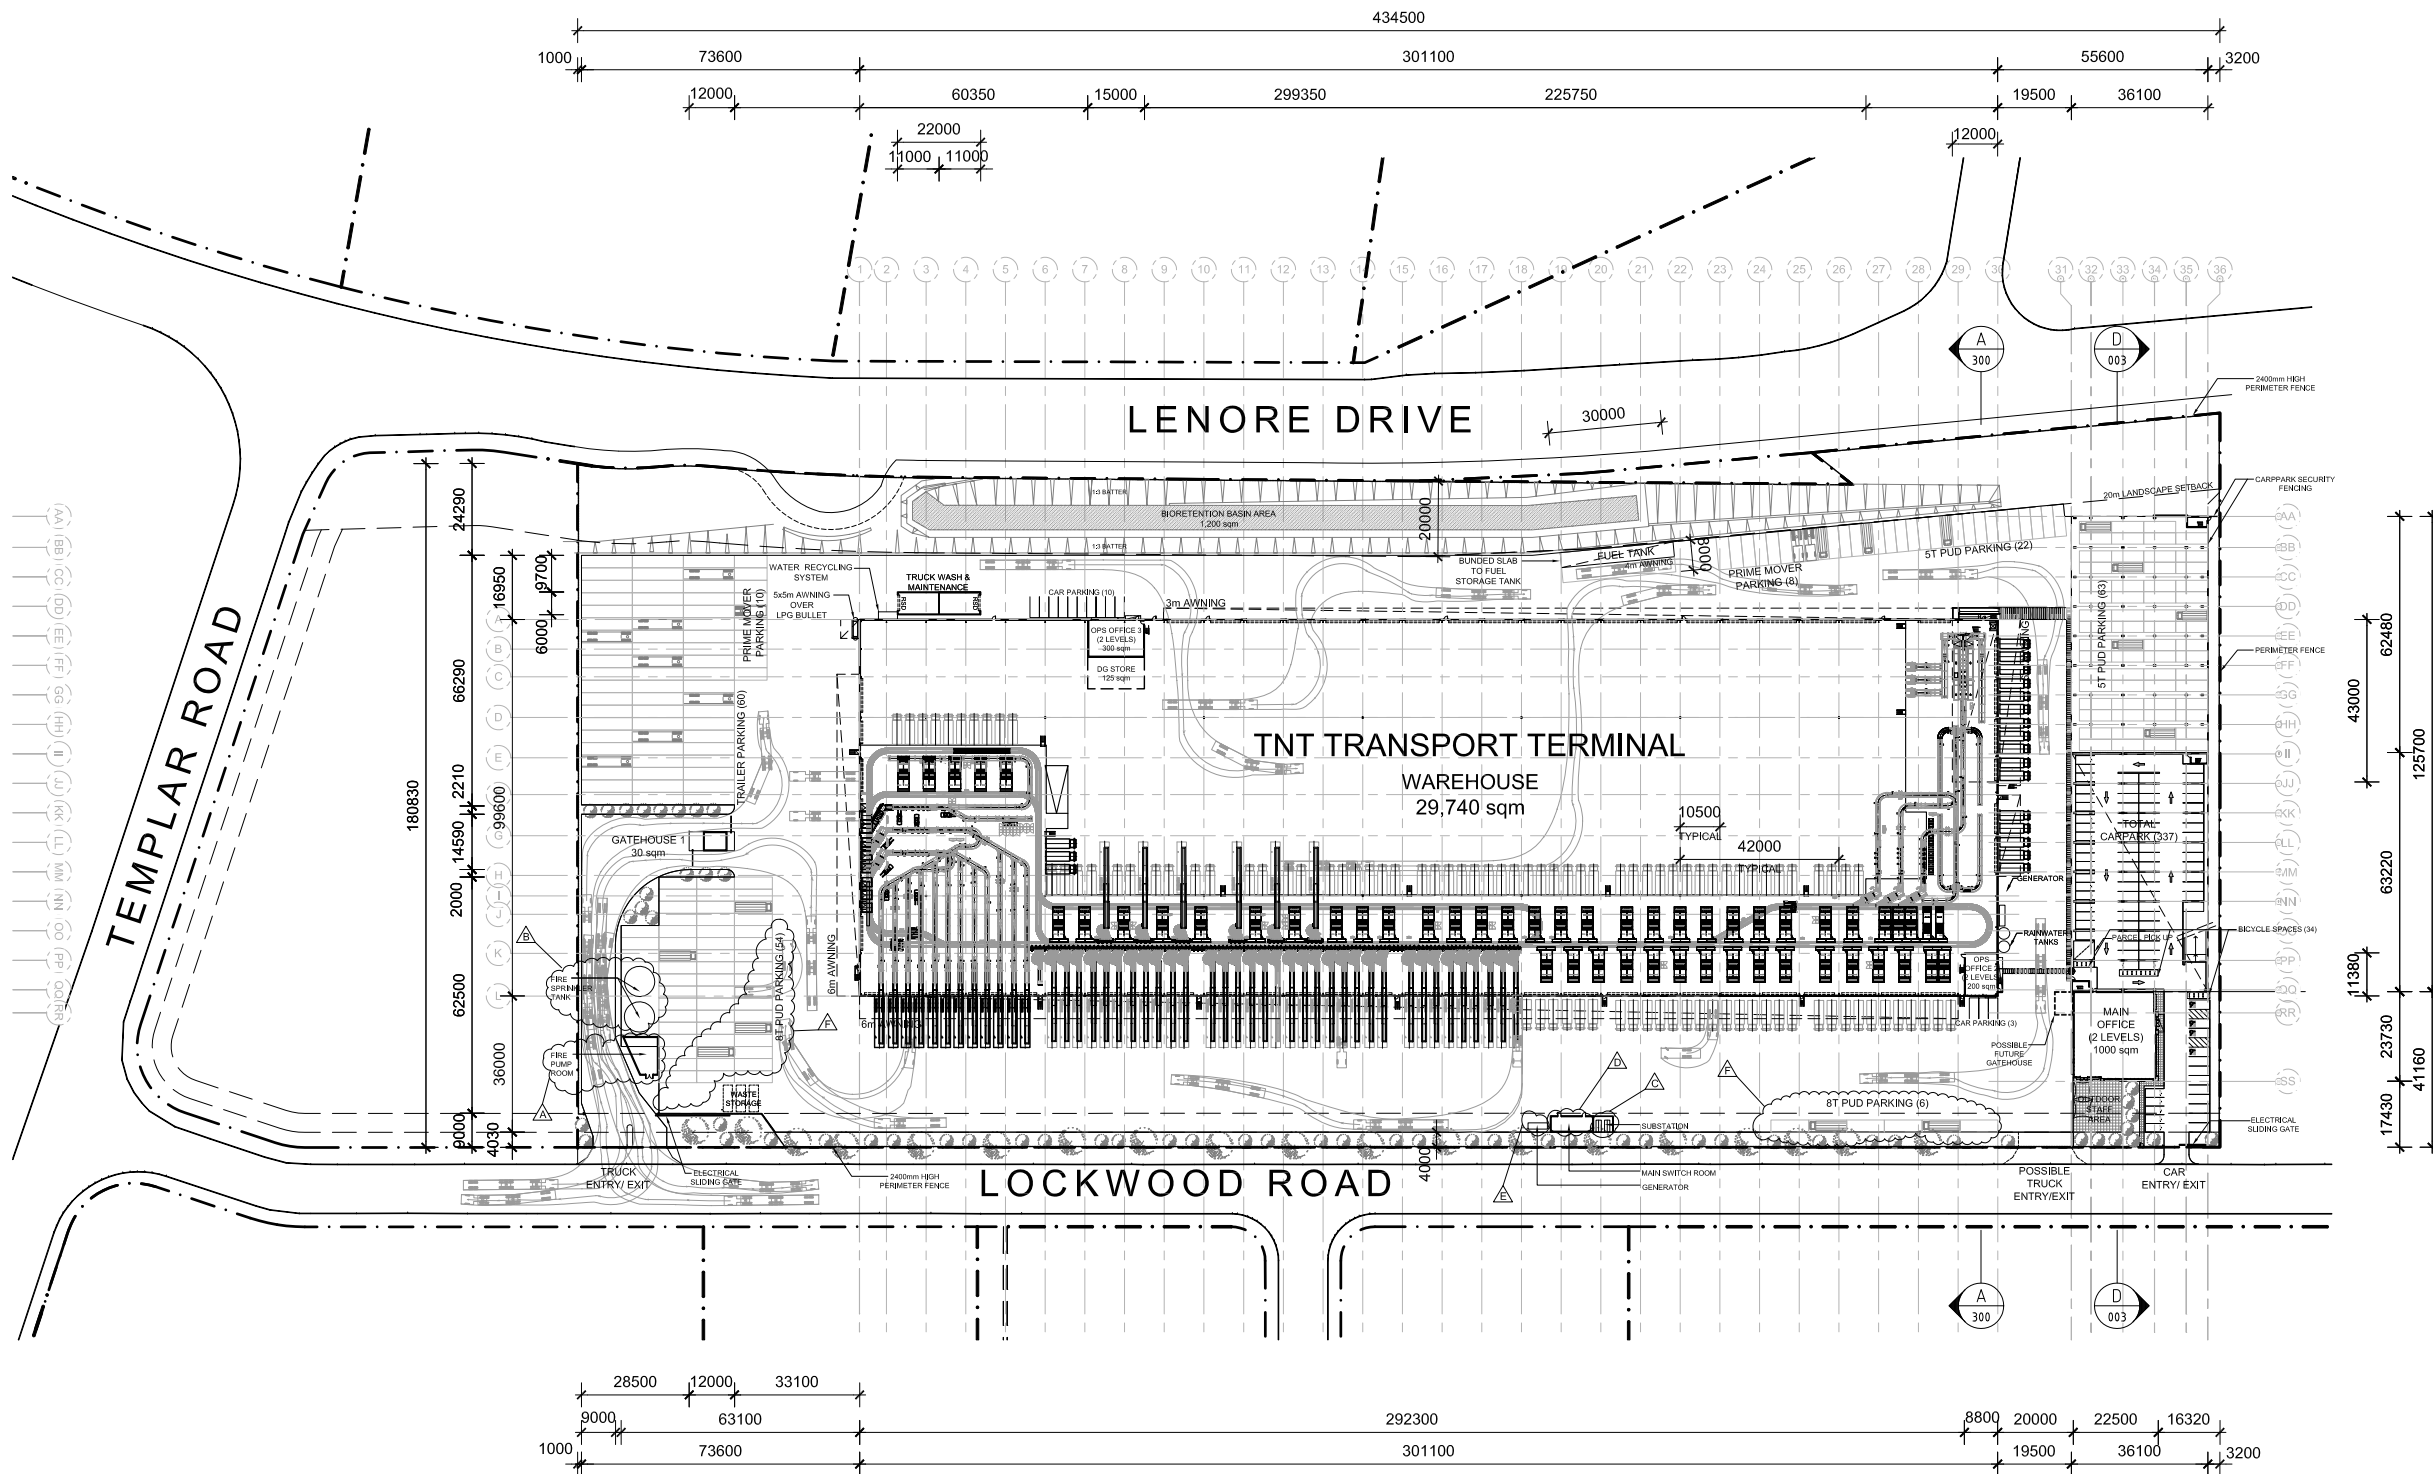


Developing Relationships Building Success

Sydney | Melbourne | Brisbane | Adelaide | Perth  
www.ciproperty.com.au | National Enquiries: 1800 829 877

**TNT WAREHOUSE & DISTRIBUTION FACILITY**

LOT 201, DP 1133028  
LOCKWOOD RD, ERSKINE PARK NSW

DRAWING TITLE  
SITE PLAN- INDICATIVE SORTATION EQUIPMENT LAYOUT

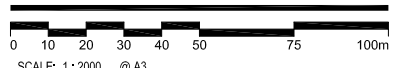

CREATE DATE: 13.03.2014 PLOT DATE: 19.03.2014

2-047-275903-S96-004 C

