
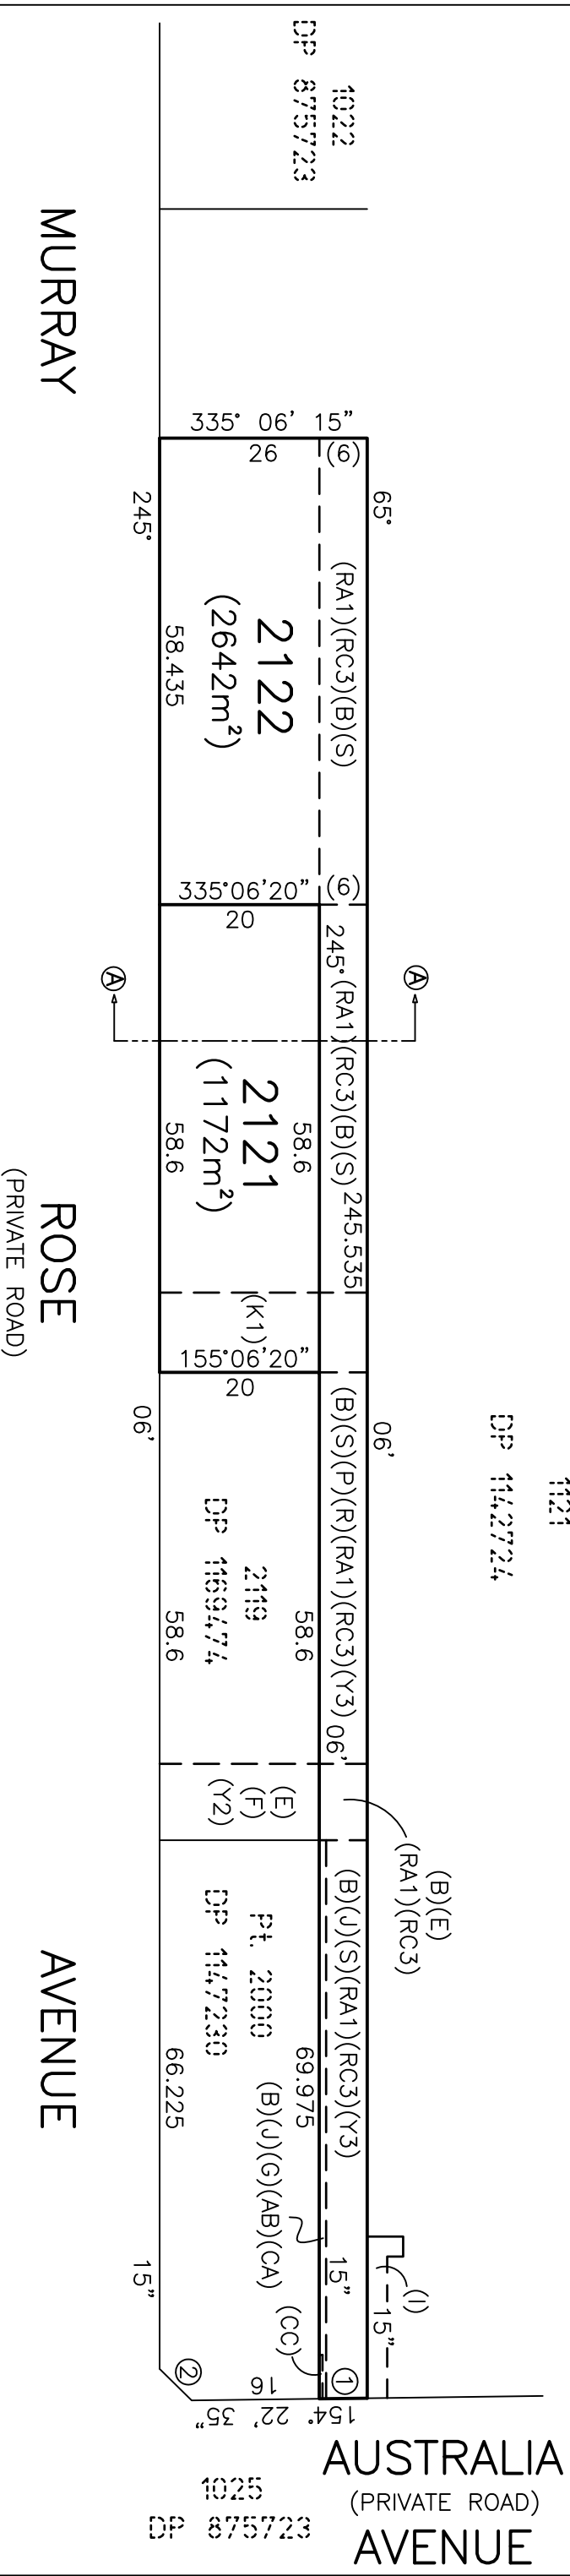


(B)–RIGHT OF WAY 6 WIDE UNLIMITED IN HEIGHT AND LIMITED IN DEPTH TO RL 15.4 (DP1147230)
(E)–RIGHT OF ACCESS 9.57 WIDE LIMITED IN HEIGHT TO RL 19.3 & LIMITED IN DEPTH TO RL 12.15 (DP1147230)
(F)–EASEMENT FOR SERVICES 9.57 WIDE LIMITED IN HEIGHT TO RL 19.3 & LIMITED IN DEPTH TO RL 12.15 (DP1147230)
(G)–EASEMENT FOR SERVICES 0.85 WIDE LIMITED IN HEIGHT TO RL 44 & LIMITED IN DEPTH TO RL 15.4 (DP1147230)
(I)–EASEMENT TO DRAIN WATER 2.5 & 4.5 WIDE (DP1147230)
(J)–EASEMENT FOR REPAIRS 6 WIDE LIMITED IN HEIGHT TO RL 44 & LIMITED IN DEPTH TO RL 15.4 (DP1147230)
(P)–EASEMENT FOR SUPPORT 6 WIDE LIMITED IN DEPTH TO RL 15.4 & LIMITED IN HEIGHT TO RL 16.1 (DP1169474)
(R)–EASEMENT FOR SERVICES 6 WIDE LIMITED IN DEPTH TO RL 15.4 & LIMITED IN HEIGHT TO RL 16.1 (DP1169474)
(S)–RIGHT OF WAY 6 WIDE UNLIMITED IN HEIGHT AND LIMITED IN DEPTH TO RL 15.4 (DP1169479)
(K1)–EASEMENT FOR BATTER 10 WIDE (DP1169474)
(AB)–EASEMENT FOR OVERHANG 0.85 WIDE LIMITED IN HEIGHT TO RL 44 & LIMITED IN DEPTH TO RL 15.4 (DP1147230)
(CA)–EASEMENT TO PERMIT ENCROACHING STRUCTURE TO REMAIN 0.85 WIDE LIMITED IN HEIGHT TO RL 17 & LIMITED IN DEPTH TO RL 15.4 (DP1147230)
(CC)–EASEMENT TO PERMIT ENCROACHING STRUCTURE TO REMAIN 0.4 WIDE LIMITED IN HEIGHT TO RL 37 & LIMITED IN DEPTH TO RL 20 (DP1147230)
(RC3)–BENEFITED BY RIGHT OF CARRIAGEWAY VARIABLE WIDTH LIMITED IN DEPTH TO RL 8 & UNLIMITED IN HEIGHT (DP875723)
(RA1)–BENEFITED BY RIGHT OF ACCESS VARIABLE LIMITED IN DEPTH TO RL 8 & UNLIMITED IN HEIGHT (DP875723)
(Y3)–LOT 2120 UNLIMITED IN HEIGHT & LIMITED IN DEPTH TO RL 15.4 (DP1147230)

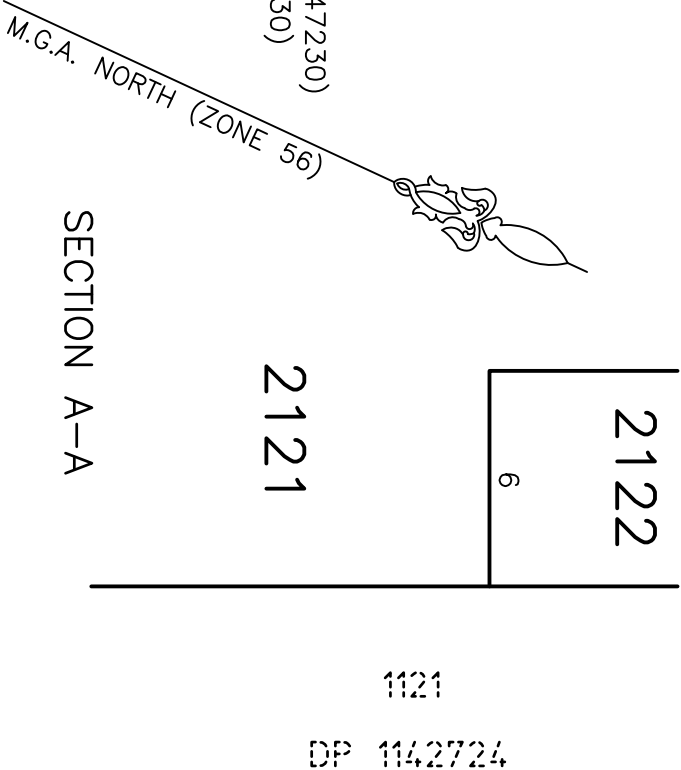

1025
DP 875723
1025
DP 875723
① 154'22'35"~6.005
② 19'46'50"~5.625

NOTES:	L.G.A.		JOB TITLE	PROPOSED SUBDIVISION OF LOT 2120 IN DP 1169474 MURRAY ROSE AVE, SYDNEY OLYMPIC PARK	Plan No.: 72664 .008
	AUBURN				
CLIENT		 	Reduction Ratio:	Date of Survey:	Surveyor:
FDC			1:800	16/07/13	CKO
Sydney Office Level 2, 23–29 South St Rydmillere NSW 2116		PO Box 1144 Dundas NSW 2117	t 61 2 9685 2000 e sydney@landpartners.com.au f 61 2 9685 2001 w www.landpartners.com.au		Drawn By: LJMc
					Sheet 1 of 1