


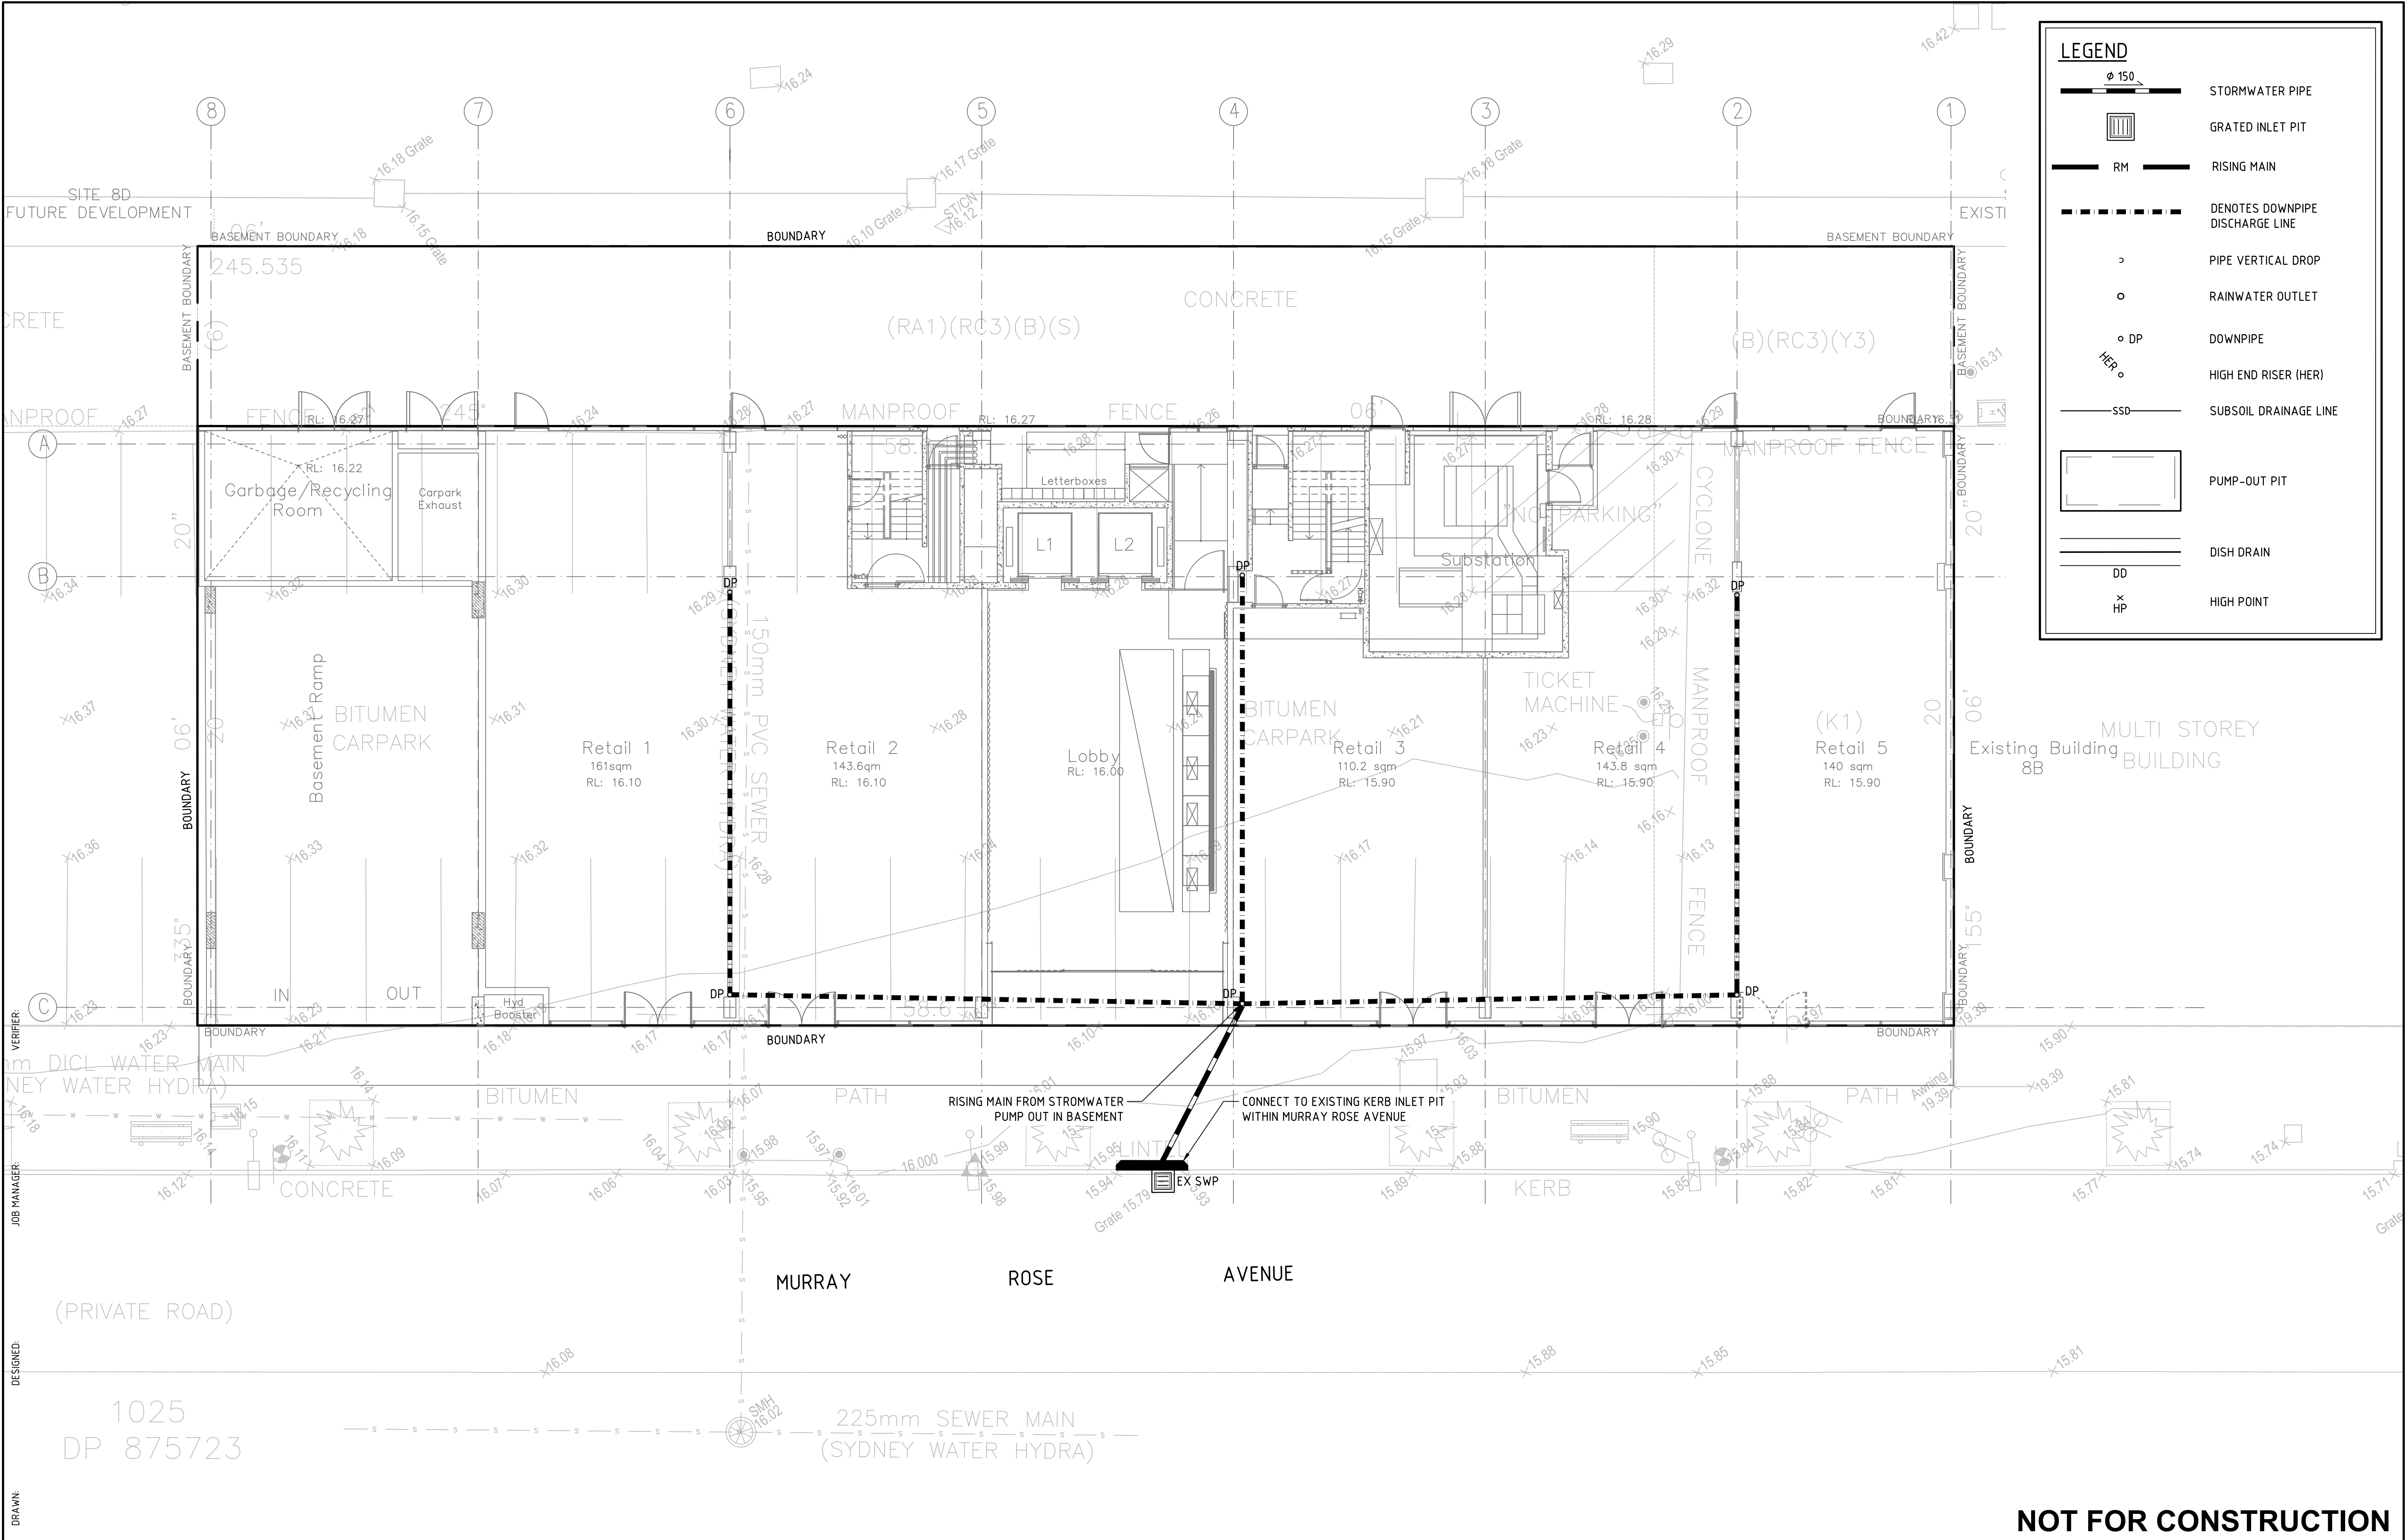

REVISION							CLIENT	ARCHITECT	PROJECT	DRAWING TITLE	JOB NUMBER	
1	ISSUED FOR DEVELOPMENT APPLICATION	ISSUED	VER'D	APP'D	DATE						130404	REVISION
							FDC DRAWING NOT TO BE USED FOR CONSTRUCTION UNLESS VERIFICATION SIGNATURE HAS BEEN ADDED	BATES SMART THE COPYRIGHT OF THIS DRAWING REMAINS WITH NORTHROP CONSULTING ENGINEERS PTY LTD	NORTHROP Sydney The Gratton Bond Store, 60 Hickson Road, Sydney NSW 2000 Ph (02) 9241 4188 Fax (02) 9241 4324 P.O. Box H171 Australia Square, NSW 1215 Email sydney@northrop.com.au ABN 81 094 433 100	SYDNEY OLYMPIC PARK SITE 8C	CIVIL DESIGN STORMWATER MANAGEMENT PLAN SHEET 2	DRAWING NUMBER C3.02 DRAWING SHEET SIZE = A1
												1

NOT FOR CONSTRUCTION