

6
 REVISED CARPARK NUMBERS = 125 BAYS
 (EXISTING = 136 BAYS; LOST = 11 BAYS)

1
 MEDICAL RECORDS
 MOVED TO LEVEL 2
 NEW WING;
 REPLACED WITH
 MAINTENANCE,
 WORKSHOP (57SQM)
 AND BACK OF HOUSE
 ADMIN & KITCHEN
 STORE (61SQM)

2
 SUPPLY EXPANSION
 (29SQM)

5
 GROUND FLOOR
 STAFF ROOM
 (49SQM)

4
 KITCHEN EXPANSION
 (66SQM)

3
 LINEN HOLDING EXPANSION
 (13SQM)

LEGEND
 [Symbol] EXISTING CONDITION, NOT IN SCOPE


ISSUED FOR DGR SUBMISSION

USE FIGURED DIMENSIONS ONLY. DO NOT SCALE. ALL DIMENSIONS SHALL BE VERIFIED ON SITE AND DISCREPANCIES IMMEDIATELY BROUGHT TO THE ATTENTION OF THE PROJECT MANAGER FOR RESOLUTION

"CLOUDS" & REVISIONS ARE INTENDED AS GUIDES AND DO NOT NECESSARILY DESCRIBE THE FULL EXTENT OF REVISIONS. ASCERTAIN FULL EXTENT BY COMPARISON WITH PREVIOUS VERSION.

QA CHECK

Subject	By	Date	Subject	By	Date	Subject	By	Date	REV	REVISION DESCRIPTION	DATE	BY	REV	REVISION DESCRIPTION	DATE	BY	REV	REVISION DESCRIPTION	DATE	BY
RDS			STRUCT			PROJ. ARCH			1	FIRST ISSUE	01.11.19	HS								

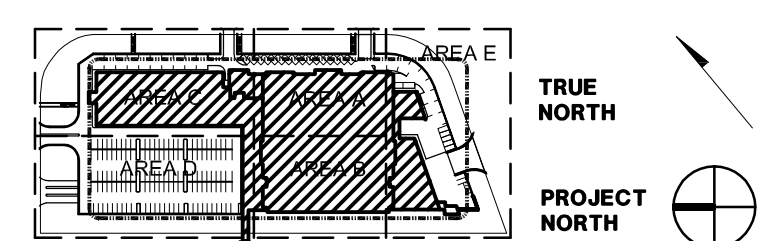

Project
NORWEST PRIVATE HOSPITAL
 Principal
HEALTHSCOPE LIMITED

Block/ Zone
A, B AND D
 Drawing Title
NEW WING PROJECT GROUND LEVEL FLOOR PLAN (OVERALL)

Drawn
 HS
 Checked
 AD
 Date
 15.09.2019
 Scale/s
 1:250
HEALTH PROJECTS INTERNATIONAL
 Architects and Health Facility Planners
 ACN 098 856 056
 Ground Floor, Suite 1, 68 Alfred Street
 Moore Park, NSW 2001
 Ph: (02) 9460 4100
 Fax: (02) 9460 4200
 CAD File
 NWP12-P-G
 Drawg. No.
NWP12-DGR-G
 Issue
1