



MURRAY ROSE AVENUE

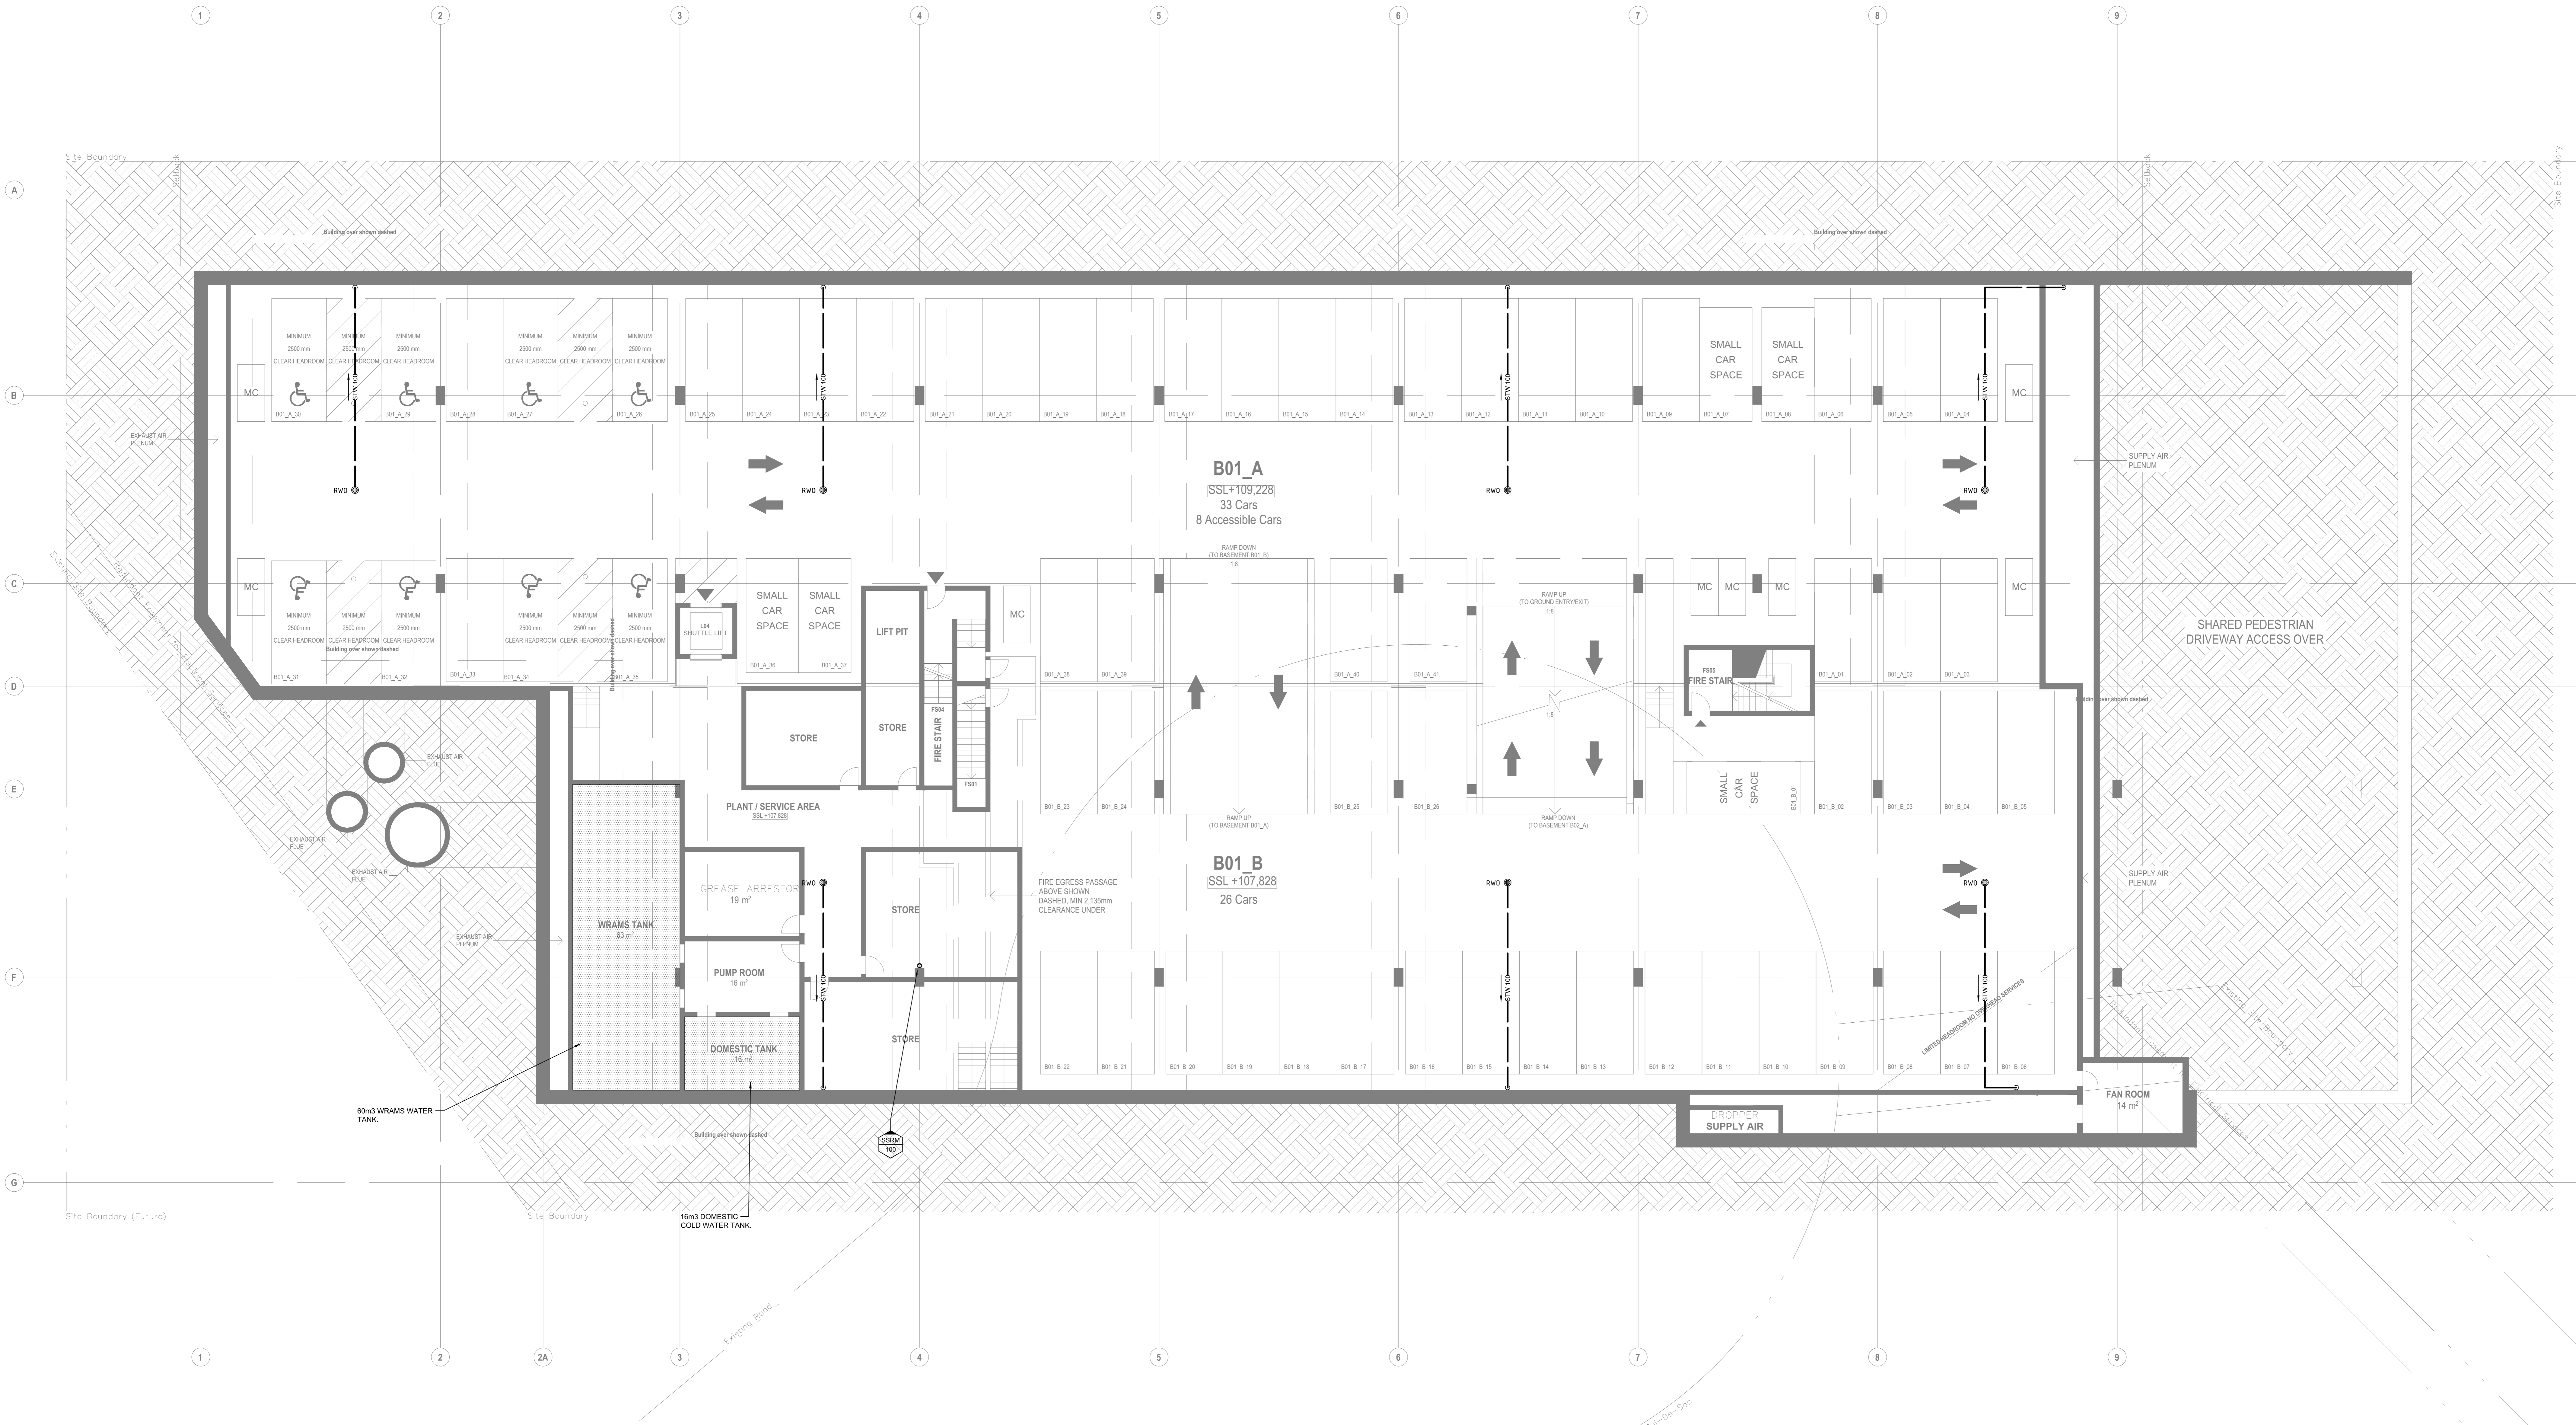

DAWN FRASER AVENUE
(FUTURE - REFER MASTERPLAN/STAGING DRAWINGS)

FOR APPROVAL

Contractor is to verify all dimensions on site. Report discrepancies to the engineer for decision before proceeding with the work. Note to signed dimensions, do not scale drawings. This drawing is copy right and must not be used or copied without authority. All setbacks shall be to latest architectural drawings.

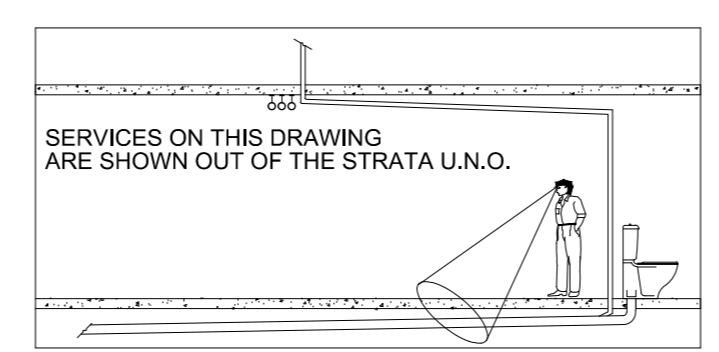

QUALITY CONTROL			
DATE	DISCIPLINE	DWG No	REV / DATE
	ARCHITECTURAL		
	STRUCTURAL		
	MECHANICAL		
	ELECTRICAL		
	HYDRAULIC		
	FIRE		
	NAME		
	SIGNED		

REV	DESCRIPTION	DATE
A	PRELIMINARY ISSUE	04/11/13
B	FOR APPROVAL	28/11/13

LEND LEASE
30 THE BOND, 30 HICKSON ROAD
MILLERS POINT, NSW 2000.
PH: (02) 9236 6111

TURNER + ASSOCIATES ARCHITECTS
LEVEL 1, 410 CROWN STREET
SURRY HILLS, NSW 2010
PH: (02) 8668 0000 FAX: (02) 8668 0088

**4 MURRAY ROSE AVENUE
SYDNEY OLYMPIC PARK**

UNIT 7 43-61 COLLEGE ST
GLADESVILLE 2111
TEL: 9879 3144
FAX: 9879 5244

J & M GROUP
J & M GROUP PTY LTD
HYDRAULIC & FIRE SERVICES CONSULTANTS

**HYDRAULIC SERVICES
BASEMENT LEVEL 1
STORMWATER
DESIGN**

1:100 @ AD DC MC November, 2013

1331 H5504 B

Z:\as\Projects\2013\1331 - 4 Murray Rose Ave, Olympic Park\Drawings\Design\AH-STW-B1.dwg