


MURRAY ROSE AVENUE

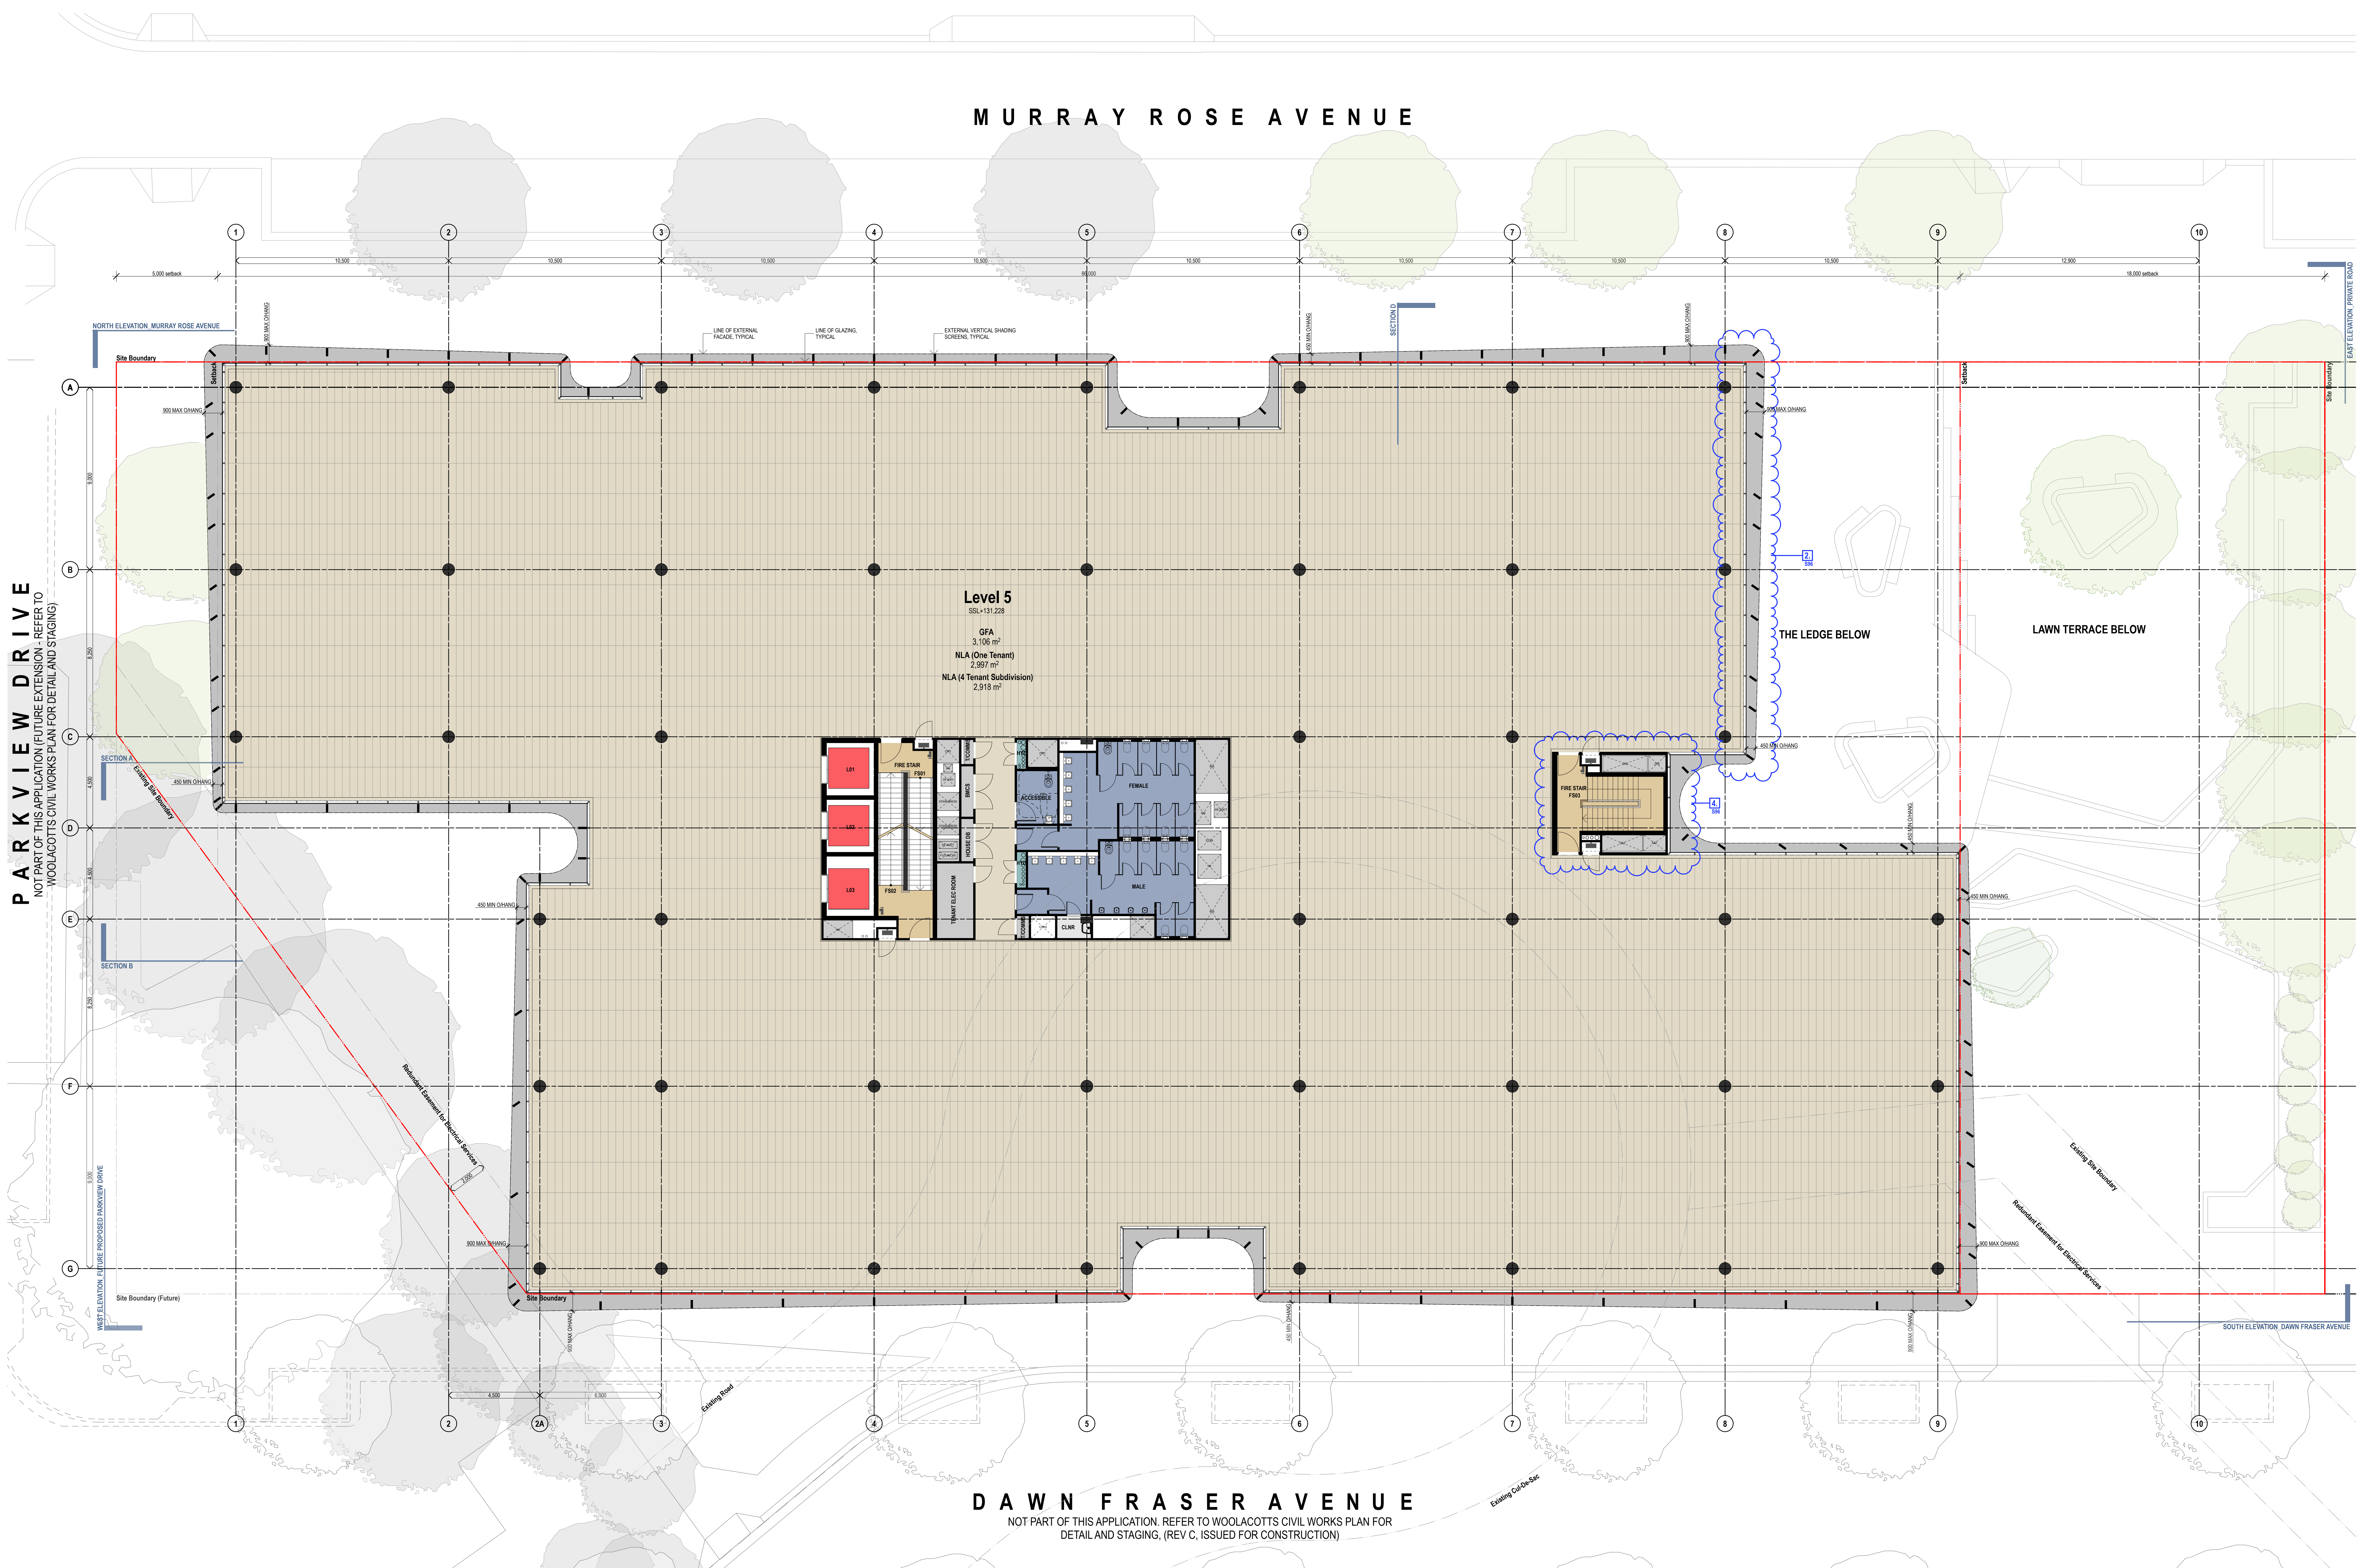

DAWN FRASER AVENUE

NOT PART OF THIS APPLICATION. REFER TO WOOLACOTTS CIVIL WORKS PLAN FOR
DETAIL AND STAGING, (REV C, ISSUED FOR CONSTRUCTION)

PARKVIEW DRIVE
NOT PART OF THIS APPLICATION (FUTURE EXTENSION - REFER TO
WOOLACOTTS CIVIL WORKS PLAN FOR DETAIL AND STAGING)

CLIENT
THE GPT GROUP
Level 51 MLC Centre 19 Martin Pl Sydney
NSW 2000 AU

PROJECT MANAGER
LEND LEASE
The Bond, 30 Hickson Road, Millers Point,
NSW 2000 AU

GPT
The GPT Group

Lend Lease

Project Title
4MR
4 Murray Rose Avenue SOP NSW 2127 AU

Scale
1:100 @A0, 35% @A3

Section 96 Submission

PLAN
Level 5

turner