


MURRAY ROSE AVENUE

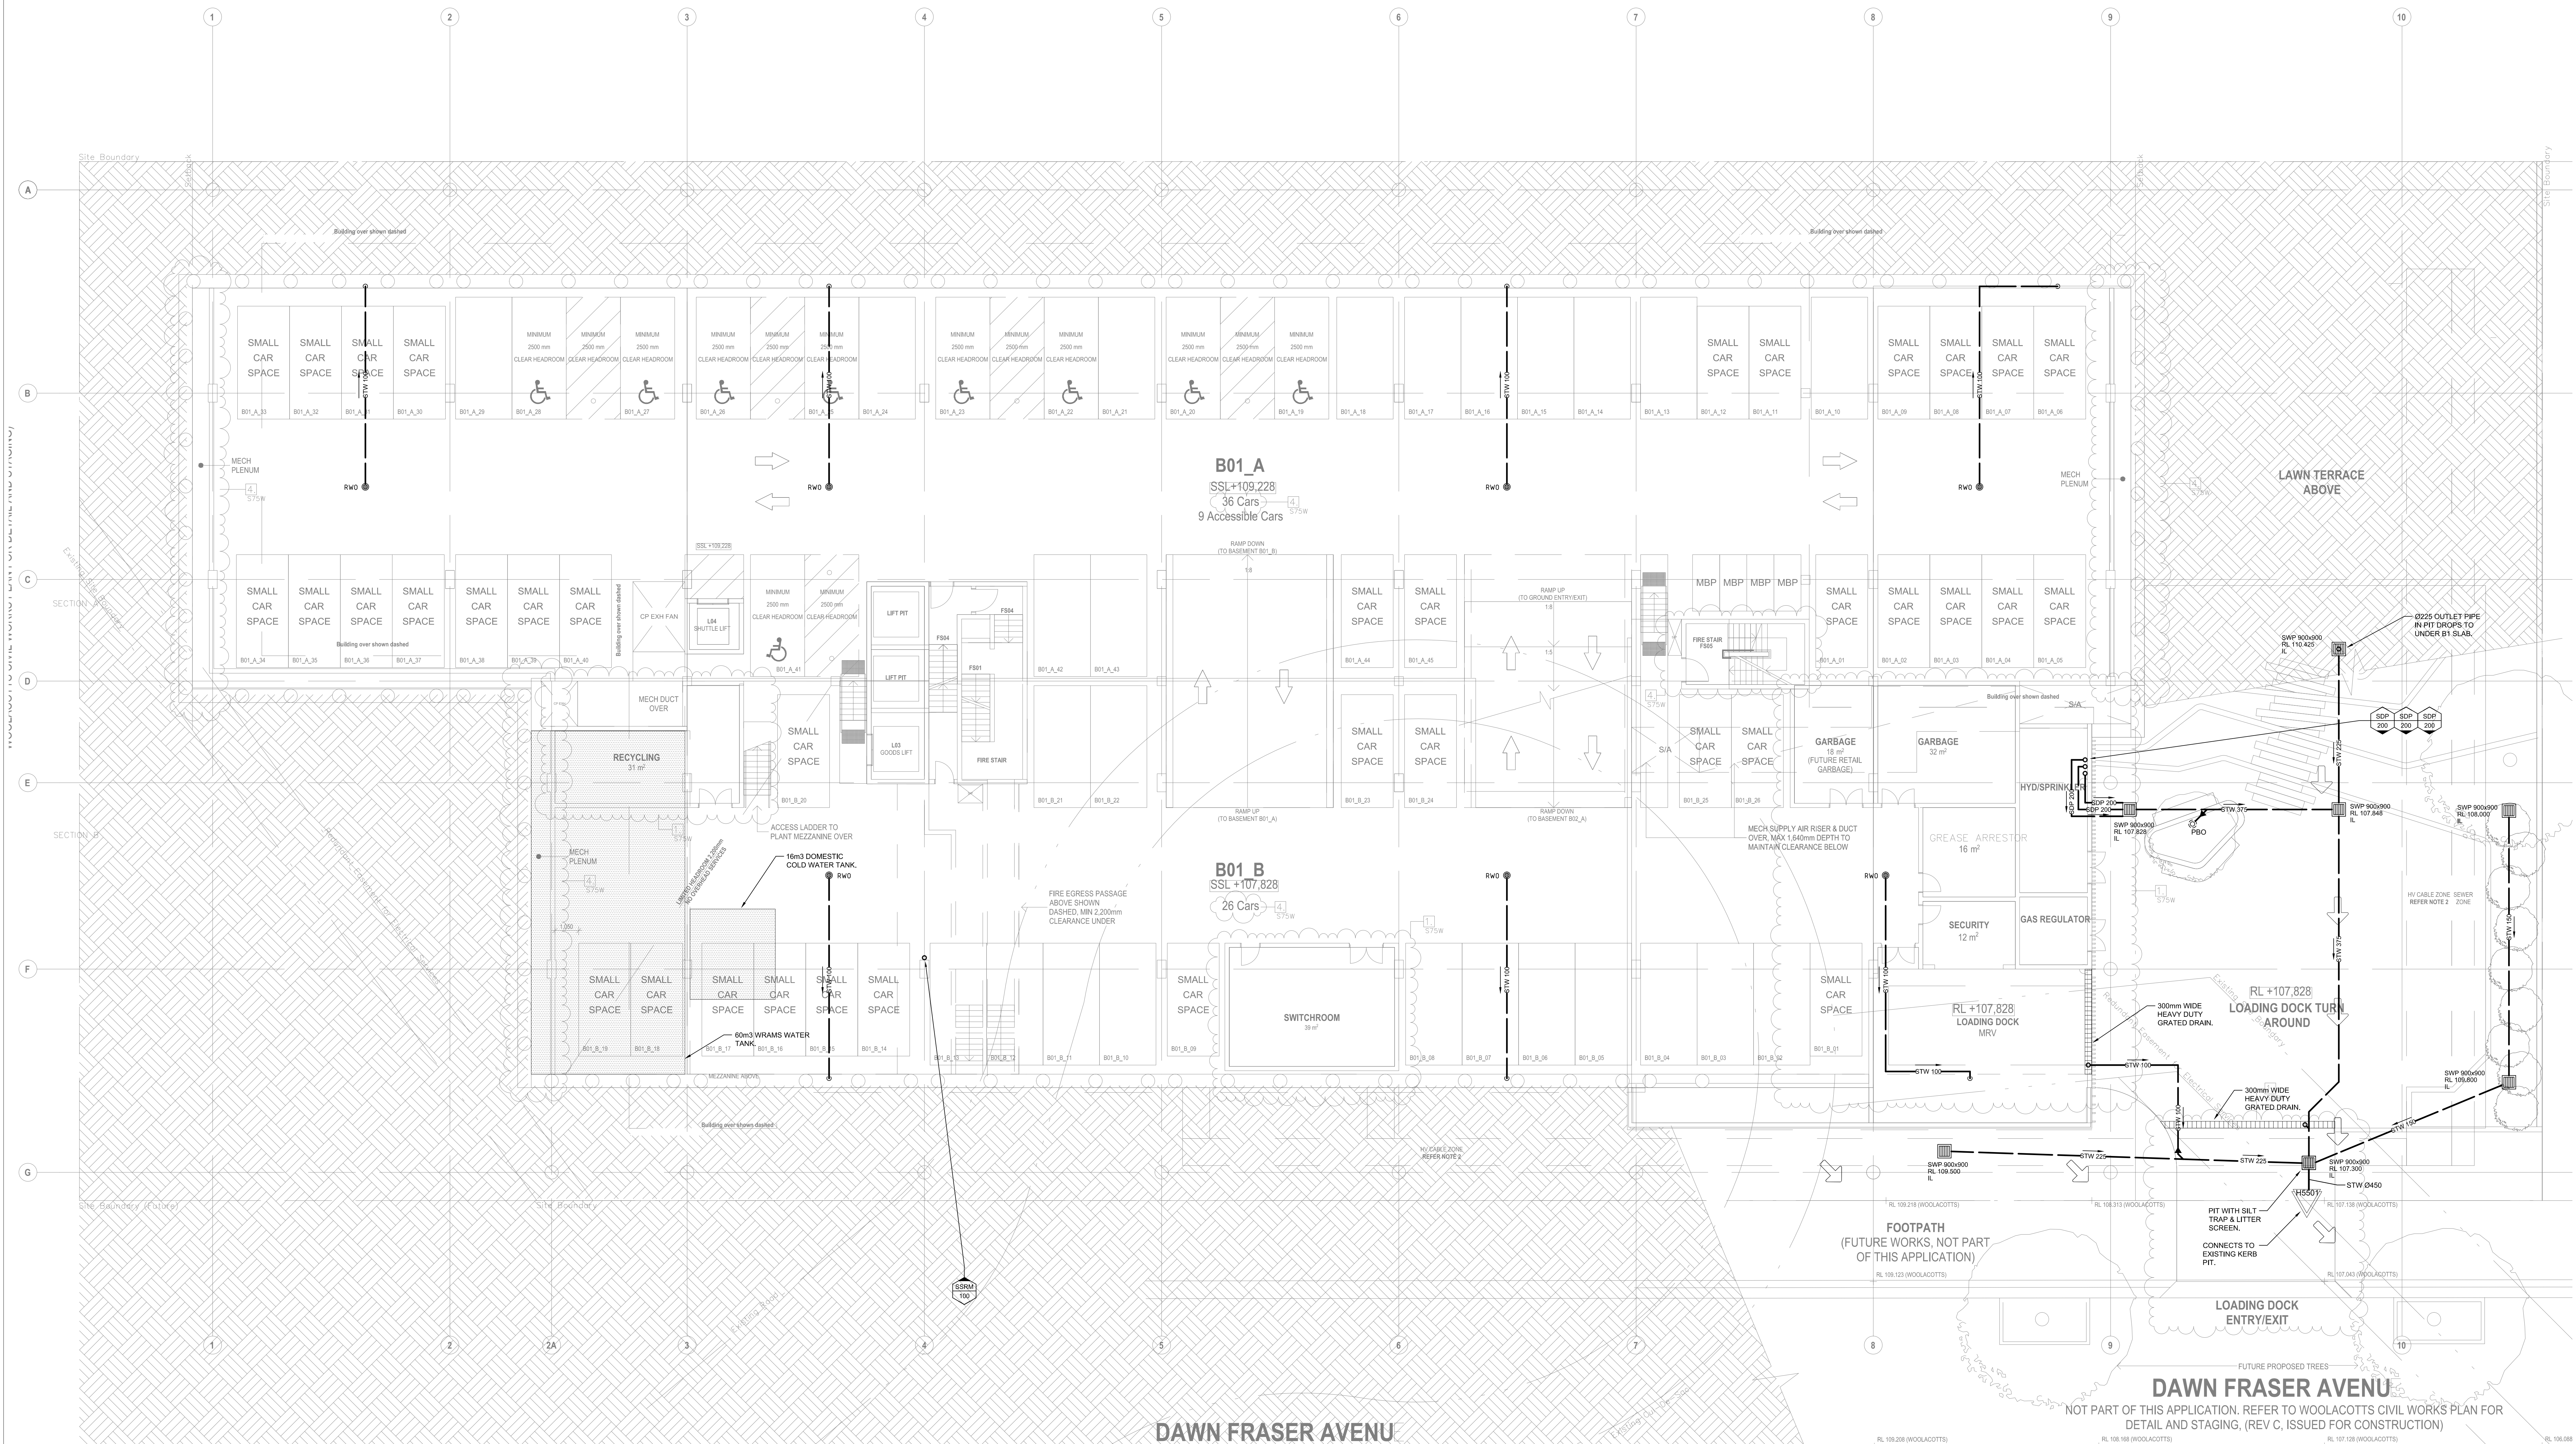

DAWN FRASER AVENUE


NOT PART OF THIS APPLICATION. REFER TO WOOLACOTT'S CIVIL WORKS PLAN FOR DETAIL AND STAGING, (REV C, ISSUED FOR CONSTRUCTION)

DAWN FRASER AVENUE

NOT PART OF THIS APPLICATION. REFER TO WOOLACOTT'S CIVIL WORKS PLAN FOR DETAIL AND STAGING, (REV C, ISSUED FOR CONSTRUCTION)

FOR APPROVAL

Contractor is to verify all dimensions on site.
Report discrepancies to the engineer for decision before proceeding with the work.
Note to signed dimensions, do not scale drawings.
This drawing is copy right and must not be used or copied without authority.
All setbacks shall be to latest architectural drawings.

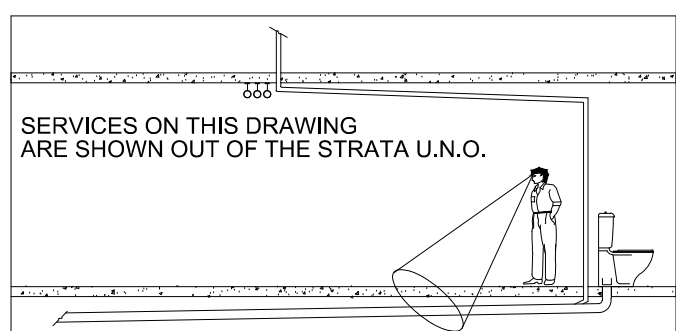

QUALITY CONTROL			
REV	DESCRIPTION	DWG No	REV DATE
A	PRELIMINARY ISSUE	04/11/13	
B	FOR APPROVAL	28/11/13	
C	STW CHANGES	28/11/14	
D	STW CHANGES	04/12/14	

REV	DESCRIPTION	DATE
A	PRELIMINARY ISSUE	04/11/13
B	FOR APPROVAL	28/11/13
C	STW CHANGES	28/11/14
D	STW CHANGES	04/12/14

LEND LEASE

30 THE BOND, 30 HICKSON ROAD
MILLERS POINT, NSW 2000.
PH: (02) 9236 6111

ARCHITECT
TURNER + ASSOCIATES ARCHITECTS
LEVEL 1, 410 CROWN STREET
SURRY HILLS, NSW 2010
PH: (02) 8668 0000 FAX: (02) 8668 0088



4 MURRAY ROSE AVENUE
SYDNEY OLYMPIC PARK

UNIT 7 43-51 COLLEGE ST
GLADESVILLE 2111
TEL: 9879 3144
FAX: 9879 3244



HYDRAULIC SERVICES

BASEMENT LEVEL 1

STORMWATER

DESIGN

DESIGN	CHECKED	DATE
1:100 @ A0	OC	December, 2014

1331 H5504 D