



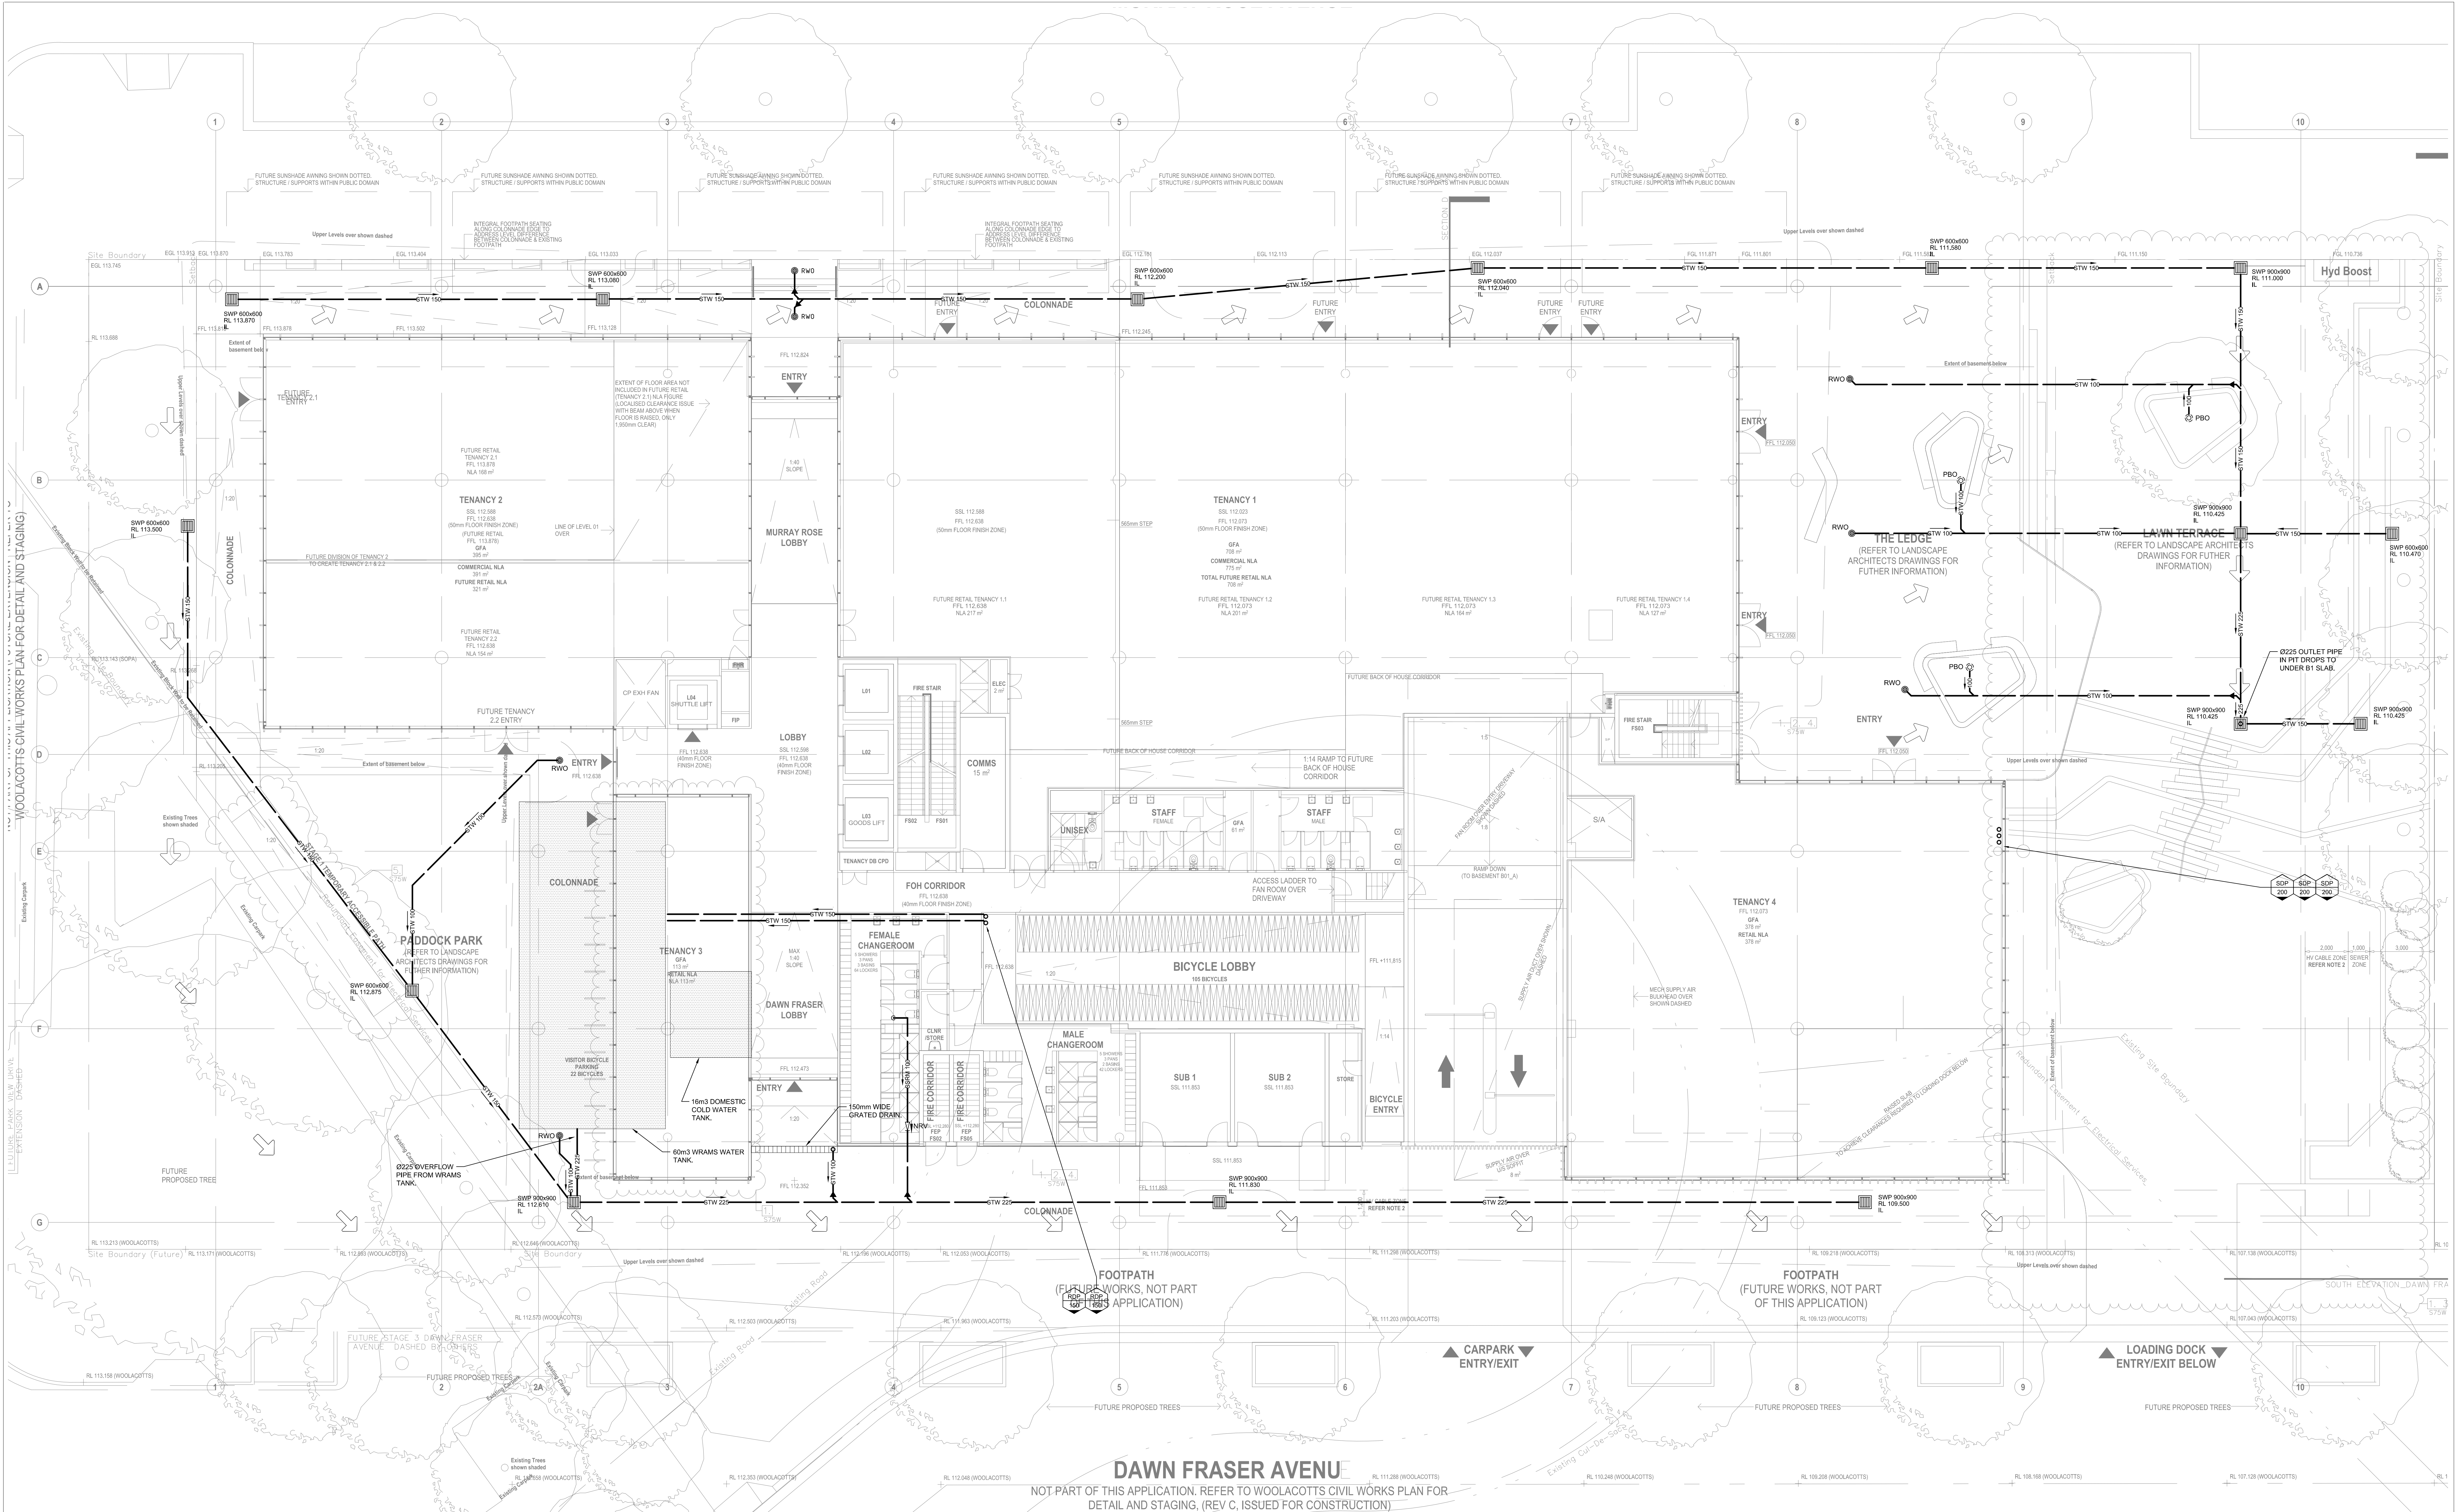

DAWN FRASER AVENUE
NOT PART OF THIS APPLICATION. REFER TO WOOLACOTTS CIVIL WORKS PLAN FOR
DETAIL AND STAGING, (REV C, ISSUED FOR CONSTRUCTION)

FOR APPROVAL

Contractor is to verify all dimensions on site.
Report discrepancies to the engineer for decision before
proceeding with the work.
Note: All figures are approximate, do not scale drawings.
This drawing is a copy right and must not be used or
reproduced without authority.
All setbacks shall be to latest architectural drawings.

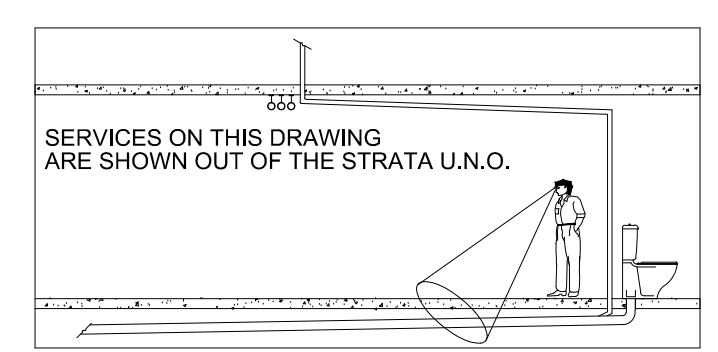

QUALITY CONTROL			
DATE:	DISCIPLINE	DWG No	REV/ DATE
A	PRELIMINARY ISSUE	04/11/13	
	FOR APPROVAL	28/11/13	
	STW CHANGES	28/11/14	
	STW CHANGES	04/12/14	
NAME			
SIGNED			

REV	DESCRIPTION	DATE
A	PRELIMINARY ISSUE	04/11/13
B	FOR APPROVAL	28/11/13
C	STW CHANGES	28/11/14
D	STW CHANGES	04/12/14

LEND LEASE
30 THE BOND, 30 HICKSON ROAD
MILLERS POINT, NSW 2000.
PH: (02) 9236 6111

TURNER + ASSOCIATES ARCHITECTS
LEVEL 1, 410 CROWN STREET
SURRY HILLS, NSW 2010
PH: (02) 8668 0000 FAX: (02) 8668 0088

4 MURRAY ROSE AVENUE
SYDNEY OLYMPIC PARK

UNIT 7 43-51 COLLEGE ST
GLADESVILLE 2111
TEL: 9879 3144
FAX: 9879 3244

J & M GROUP
HYDRAULIC & FIRE SERVICES CONSULTANTS

HYDRAULIC SERVICES			
GROUND LEVEL			
STORMWATER			
DESIGN			
SCALE	DATE	CHECKED	DATE
1:100 @ A0	04	MC	December, 2014
PROJECT No	DRAWING No	REVISION	
1331	H5505	D	