


MURRAY ROSE AVENUE

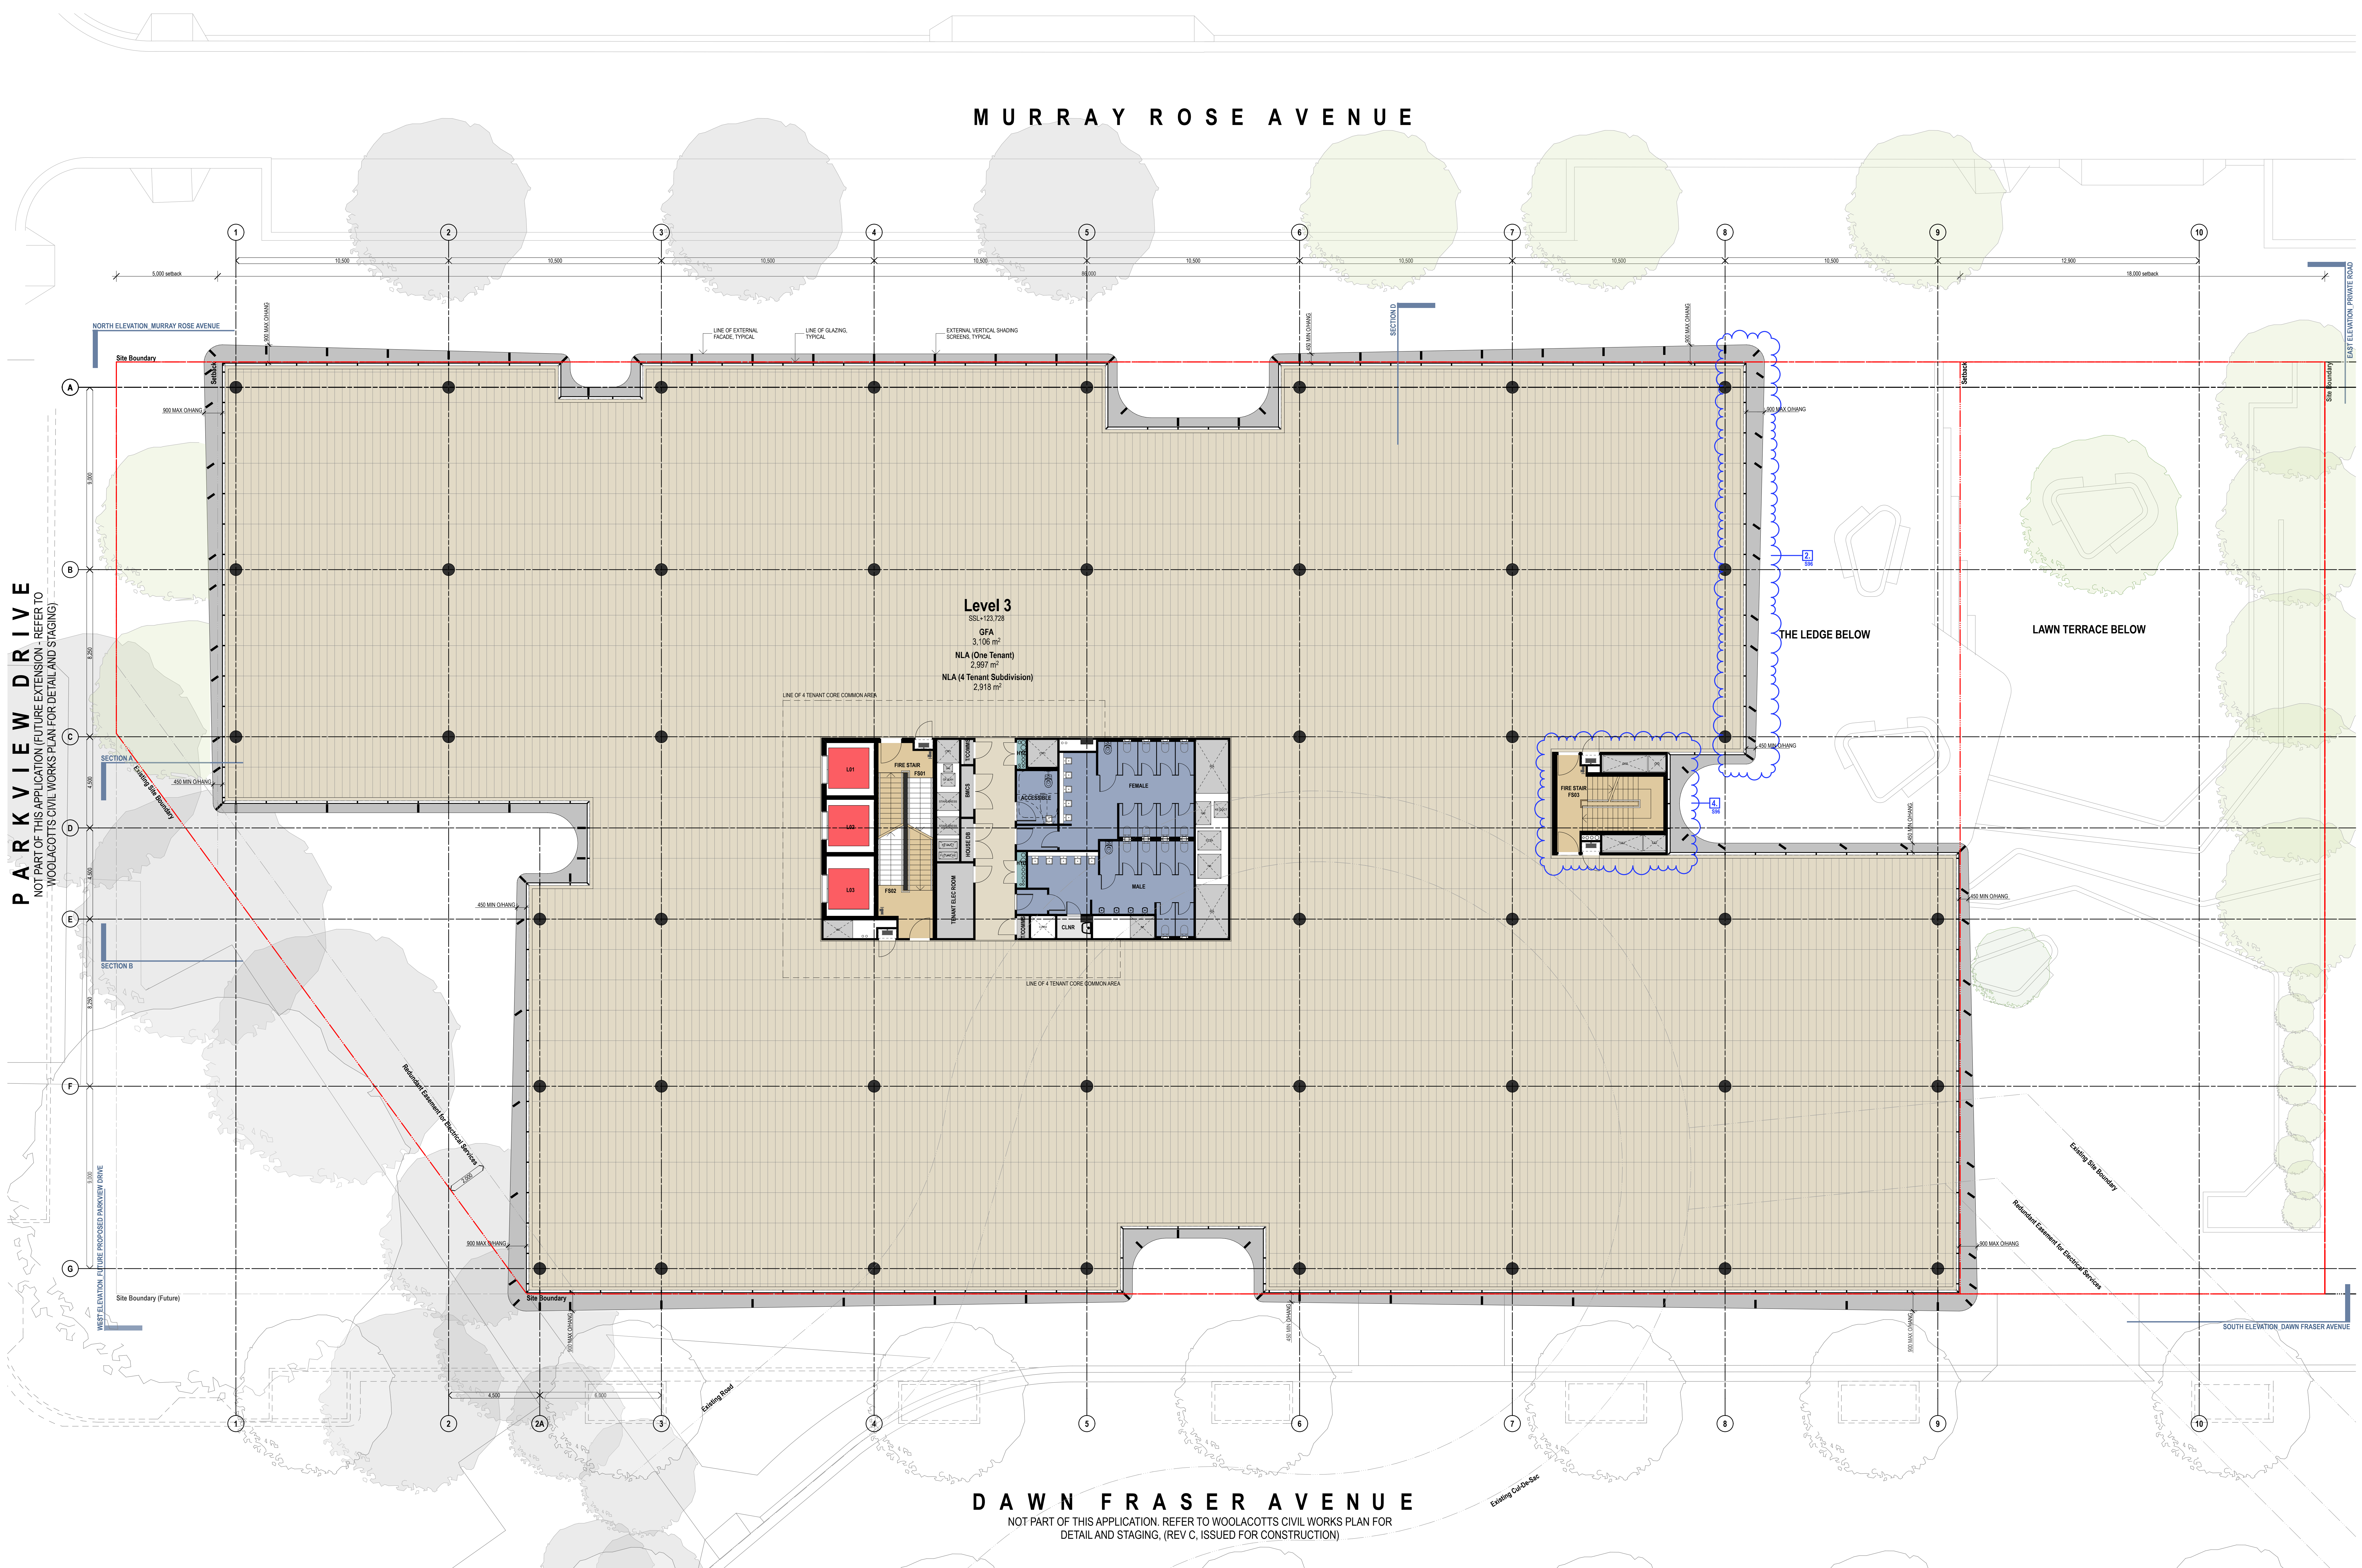

DAWN FRASER AVENUE
 NOT PART OF THIS APPLICATION. REFER TO WOOLACOTTS CIVIL WORKS PLAN FOR
 DETAIL AND STAGING, (REV C, ISSUED FOR CONSTRUCTION)

PARKVIEW DRIVE
 NOT PART OF THIS APPLICATION (FUTURE EXTENSION - REFER TO
 WOOLACOTTS CIVIL WORKS PLAN FOR DETAIL AND STAGING)

NOTES
 1. ALL DIMENSIONS ARE TO FACE UNLESS OTHERWISE SPECIFIED.
 2. REFER TO THE ARCHITECT'S GENERAL NOTES FOR FURTHER INFORMATION.
CLIENT
THE GPT GROUP
 Level 51 MLC Centre 19 Martin Pl Sydney
 NSW 2000 AU

PROJECT MANAGER
LEND LEASE
 The Bond, 30 Hickson Road, Millers Point,
 NSW 2000 AU

PROJECT TITLE
4MR
 4 Murray Rose Avenue SOP NSW 2127 AU

DATE
 14.12.02

SECTION
 Section 96 Submission

SCALE
 1:100 @A0, 1:250 @A3

PROJECT NO.
12022

DRAWN BY
 CM

CHECKED BY
 J

PROJECT NO.
EA107













