


MURRAY ROSE AVENUE

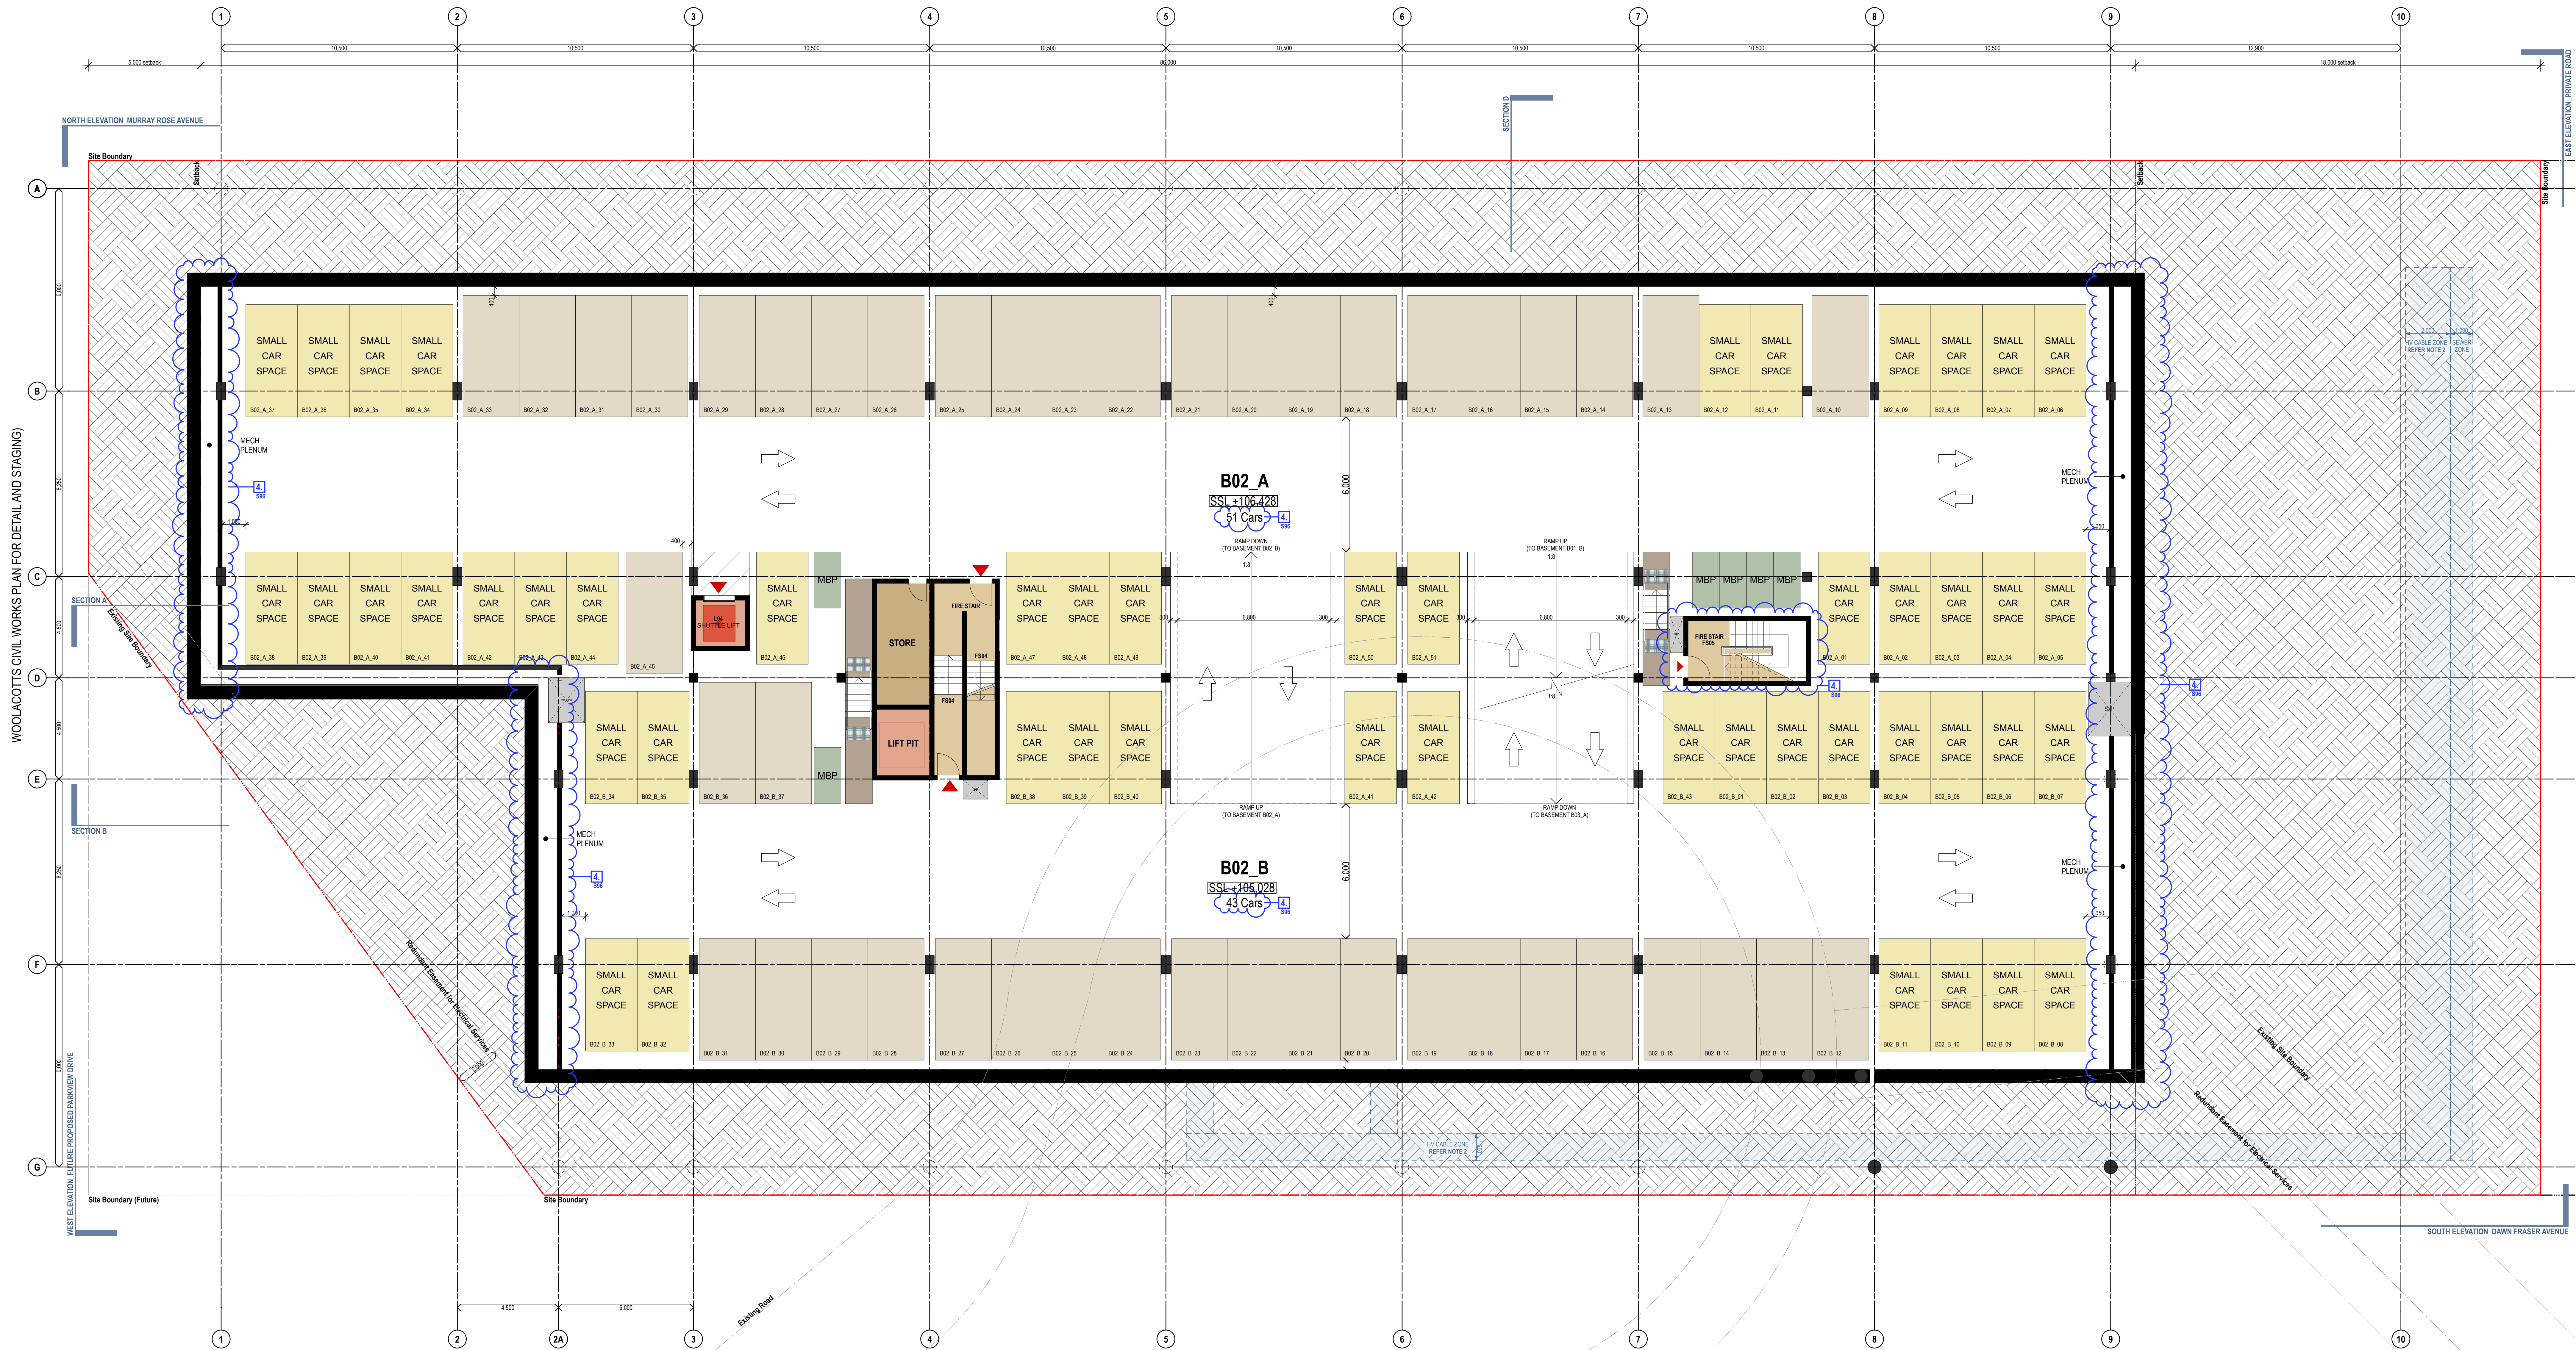

DAWN FRASER AVENUE

NOT PART OF THIS APPLICATION. REFER TO WOOLACOTTS CIVIL WORKS PLAN FOR
DETAIL AND STAGING, (REV C, ISSUED FOR CONSTRUCTION)

LEGEND

- STANDARD CAR: 2,500 x 5,400
- SMALL CAR: 2,300 x 5,000
- ACCESSIBLE CAR: 2 x 2,400 x 5,400
- MOTORCYCLE: 1,200 x 2,500

NOTES
1. ALL DIMENSIONS ARE TO FACE UNLESS OTHERWISE SPECIFIED.
2. ALL DIMENSIONS ARE TO FACE UNLESS OTHERWISE SPECIFIED.
CLIENT
THE GPT GROUP
Level 51 MLC Centre 19 Martin Pl Sydney
NSW 2000 AU

PROJECT MANAGER
LEND LEASE
The Bond, 30 Hickson Road, Millers Point,
NSW 2000 AU

GPT
The GPT Group

Lend Lease

Project Title
4MR
4 Murray Rose Avenue SOP NSW 2127 AU
Drawing Title
PLANS
Basement 02

14.12.02
Rev. Date
Scale
1:100 @A0, 1:150 @A3
SSD SUBMISSION - S06
Section 96 Submission
Revision Notes
12022
CM
EA102
Drawn by
North
Rev
S
Level 1, 475 Green Street
Sydney NSW 2000
Level 1, 475 Green Street
Sydney NSW 2000
Level 1, 475 Green Street
Sydney NSW 2000

turner