


MURRAY ROSE AVENUE

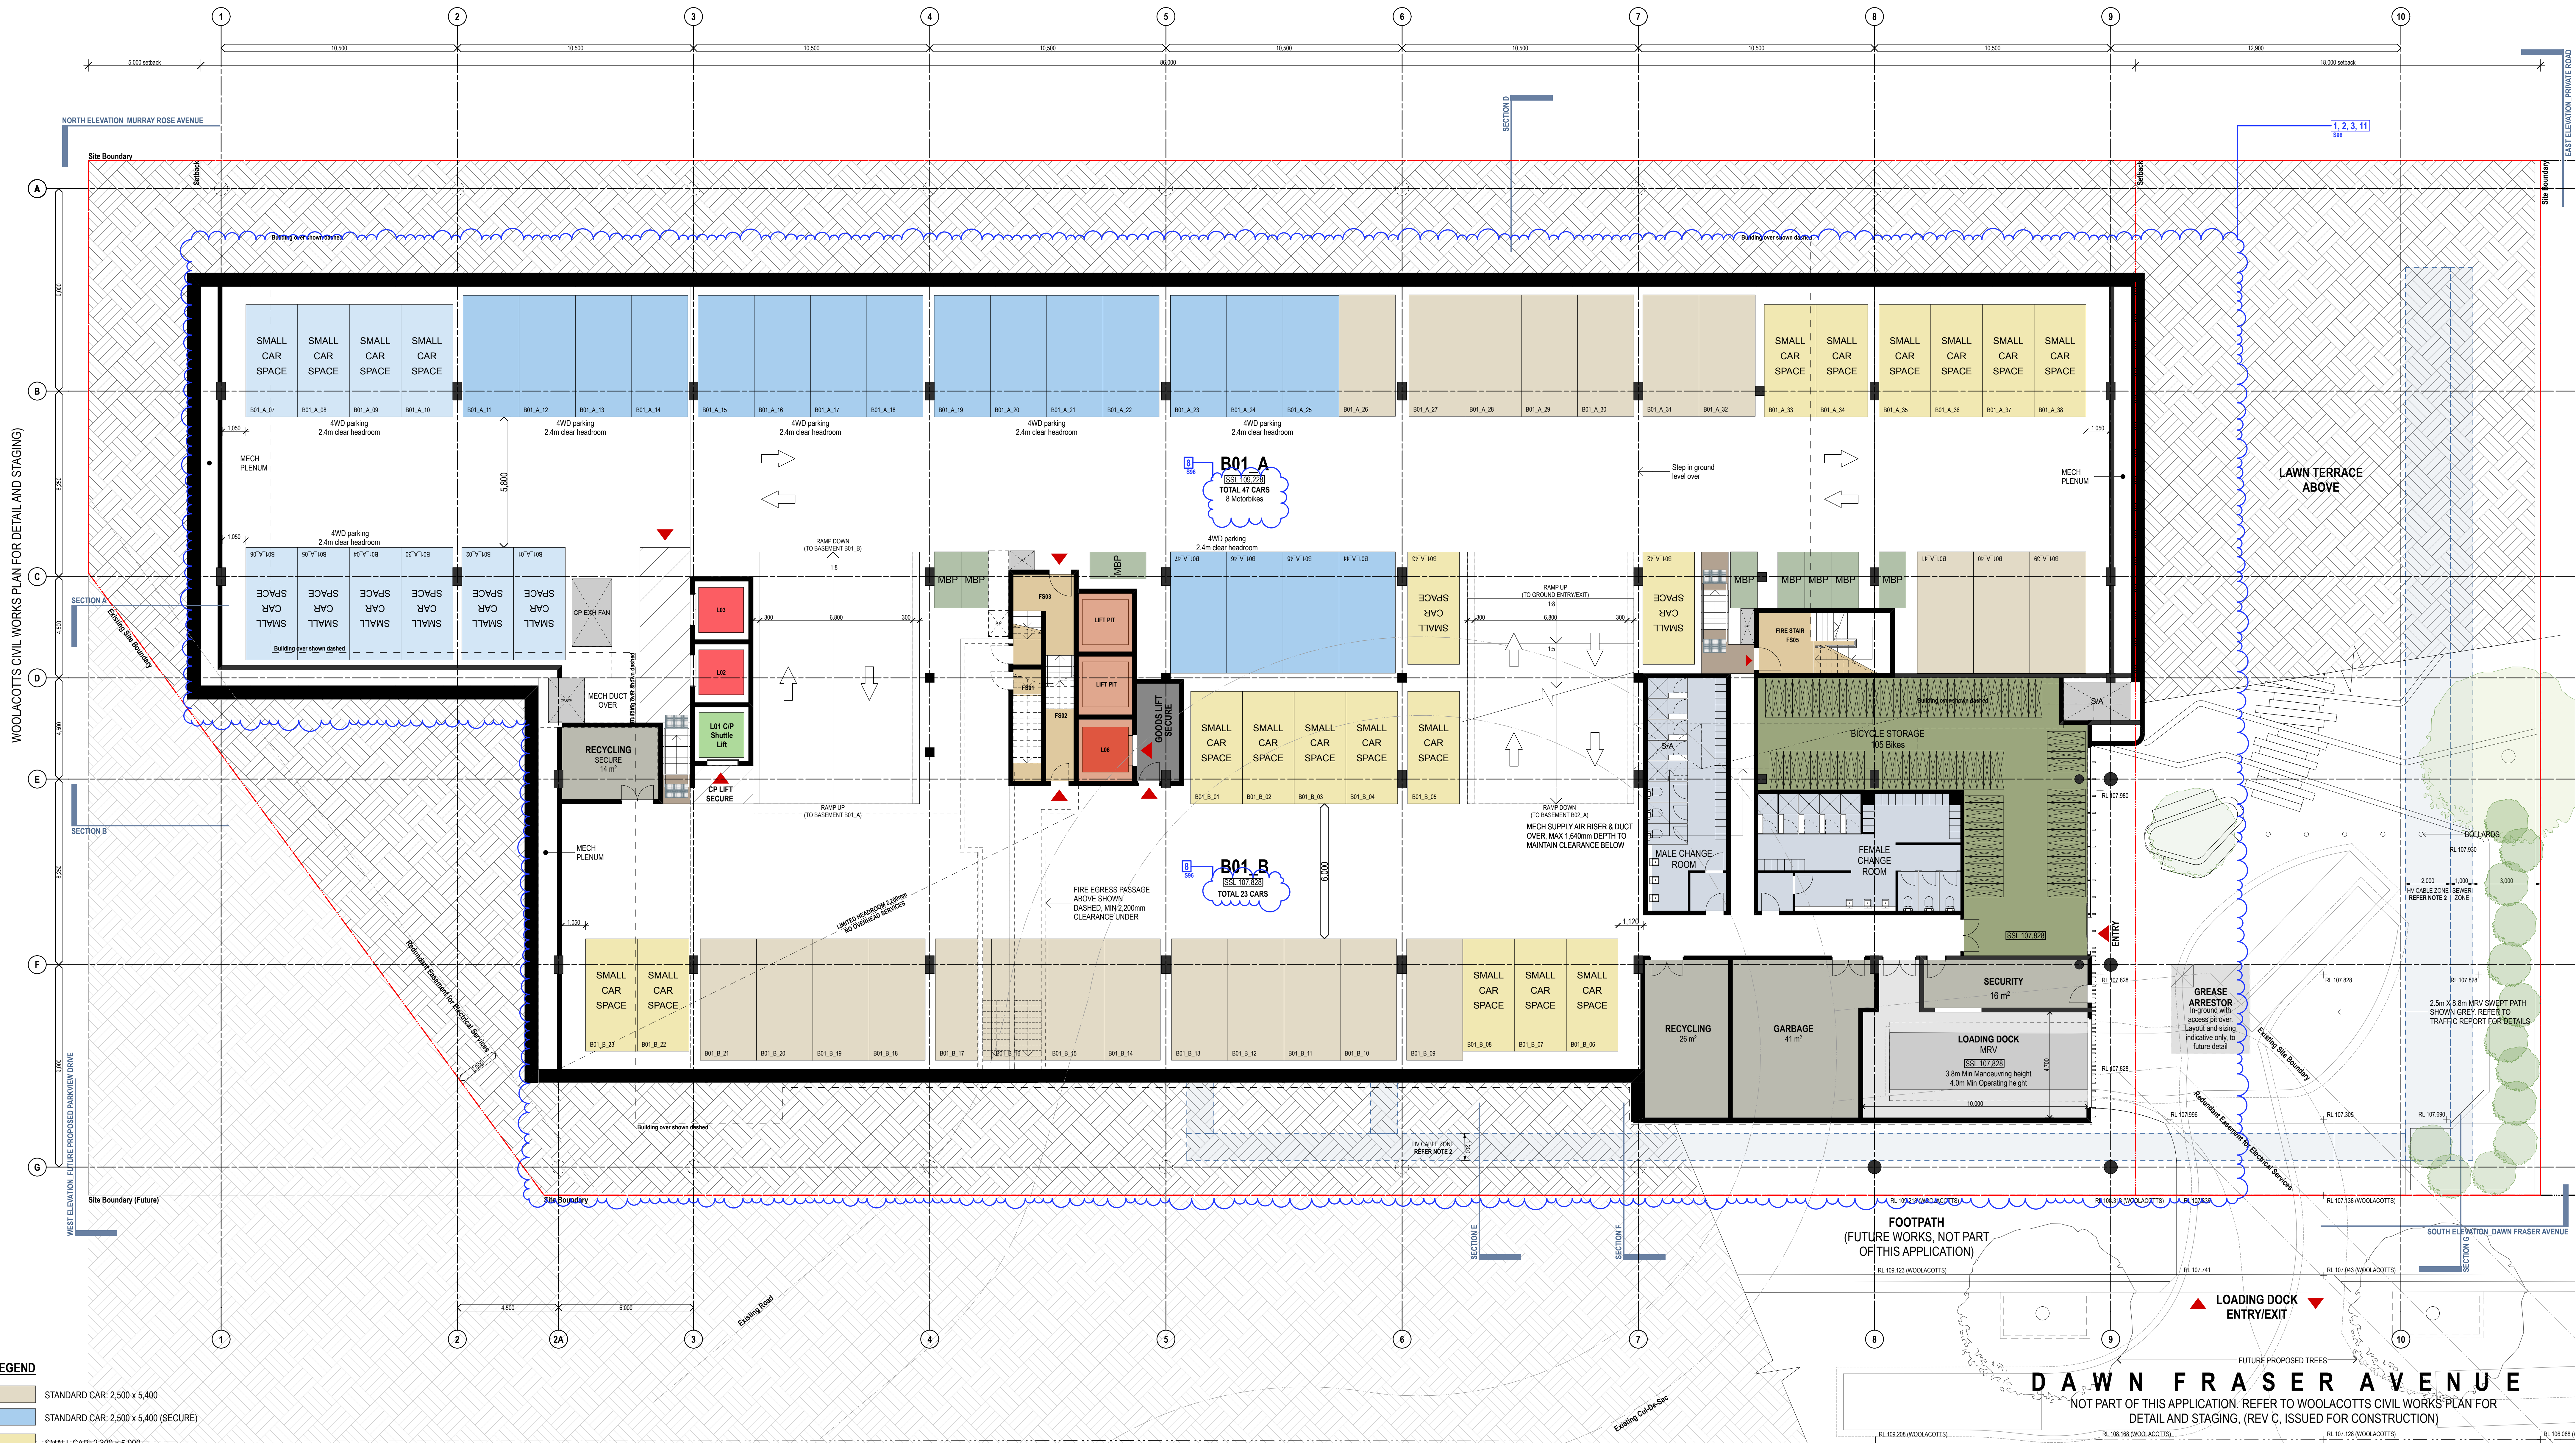

- LEGEND**
- STANDARD CAR: 2,500 x 5,400
 - STANDARD CAR: 2,500 x 5,400 (SECURE)
 - SMALL CAR: 2,300 x 5,000
 - SMALL CAR: 2,300 x 5,000 (SECURE)
 - MOTORCYCLE: 1,200 x 2,500

DAWN FRASER AVENUE
 NOT PART OF THIS APPLICATION. REFER TO WOOLCOTTS CIVIL WORKS PLAN FOR
 DETAIL AND STAGING. (REV C, ISSUED FOR CONSTRUCTION)

NOTES


CLIENT
 THE GPT GROUP
 Level 51 MLC Centre 19 Martin Pl Sydney
 NSW 2000 AU

PROJECT MANAGER
 LEND LEASE
 The Bond, 30 Hickson Road, Millers Point,
 NSW 2000 AU



Project Title
 4MR
 4 Murray Rose Avenue SOP NSW 2127 AU

Scale
 1:100 (B.A. 35% @ A3)

Date
 15/10/17

Revision
 \$50 SUBMISSION - \$86

Drawn by
 CM

Checked by
 Z

Project No.
 12022

Drawn by
 EA103.a

Scale
 Z

Project Title
 PLANS
 Basement 01

Project No.
 12022

Scale
 EA103.a

Project Title
 TURNER