


MURRAY ROSE AVENUE

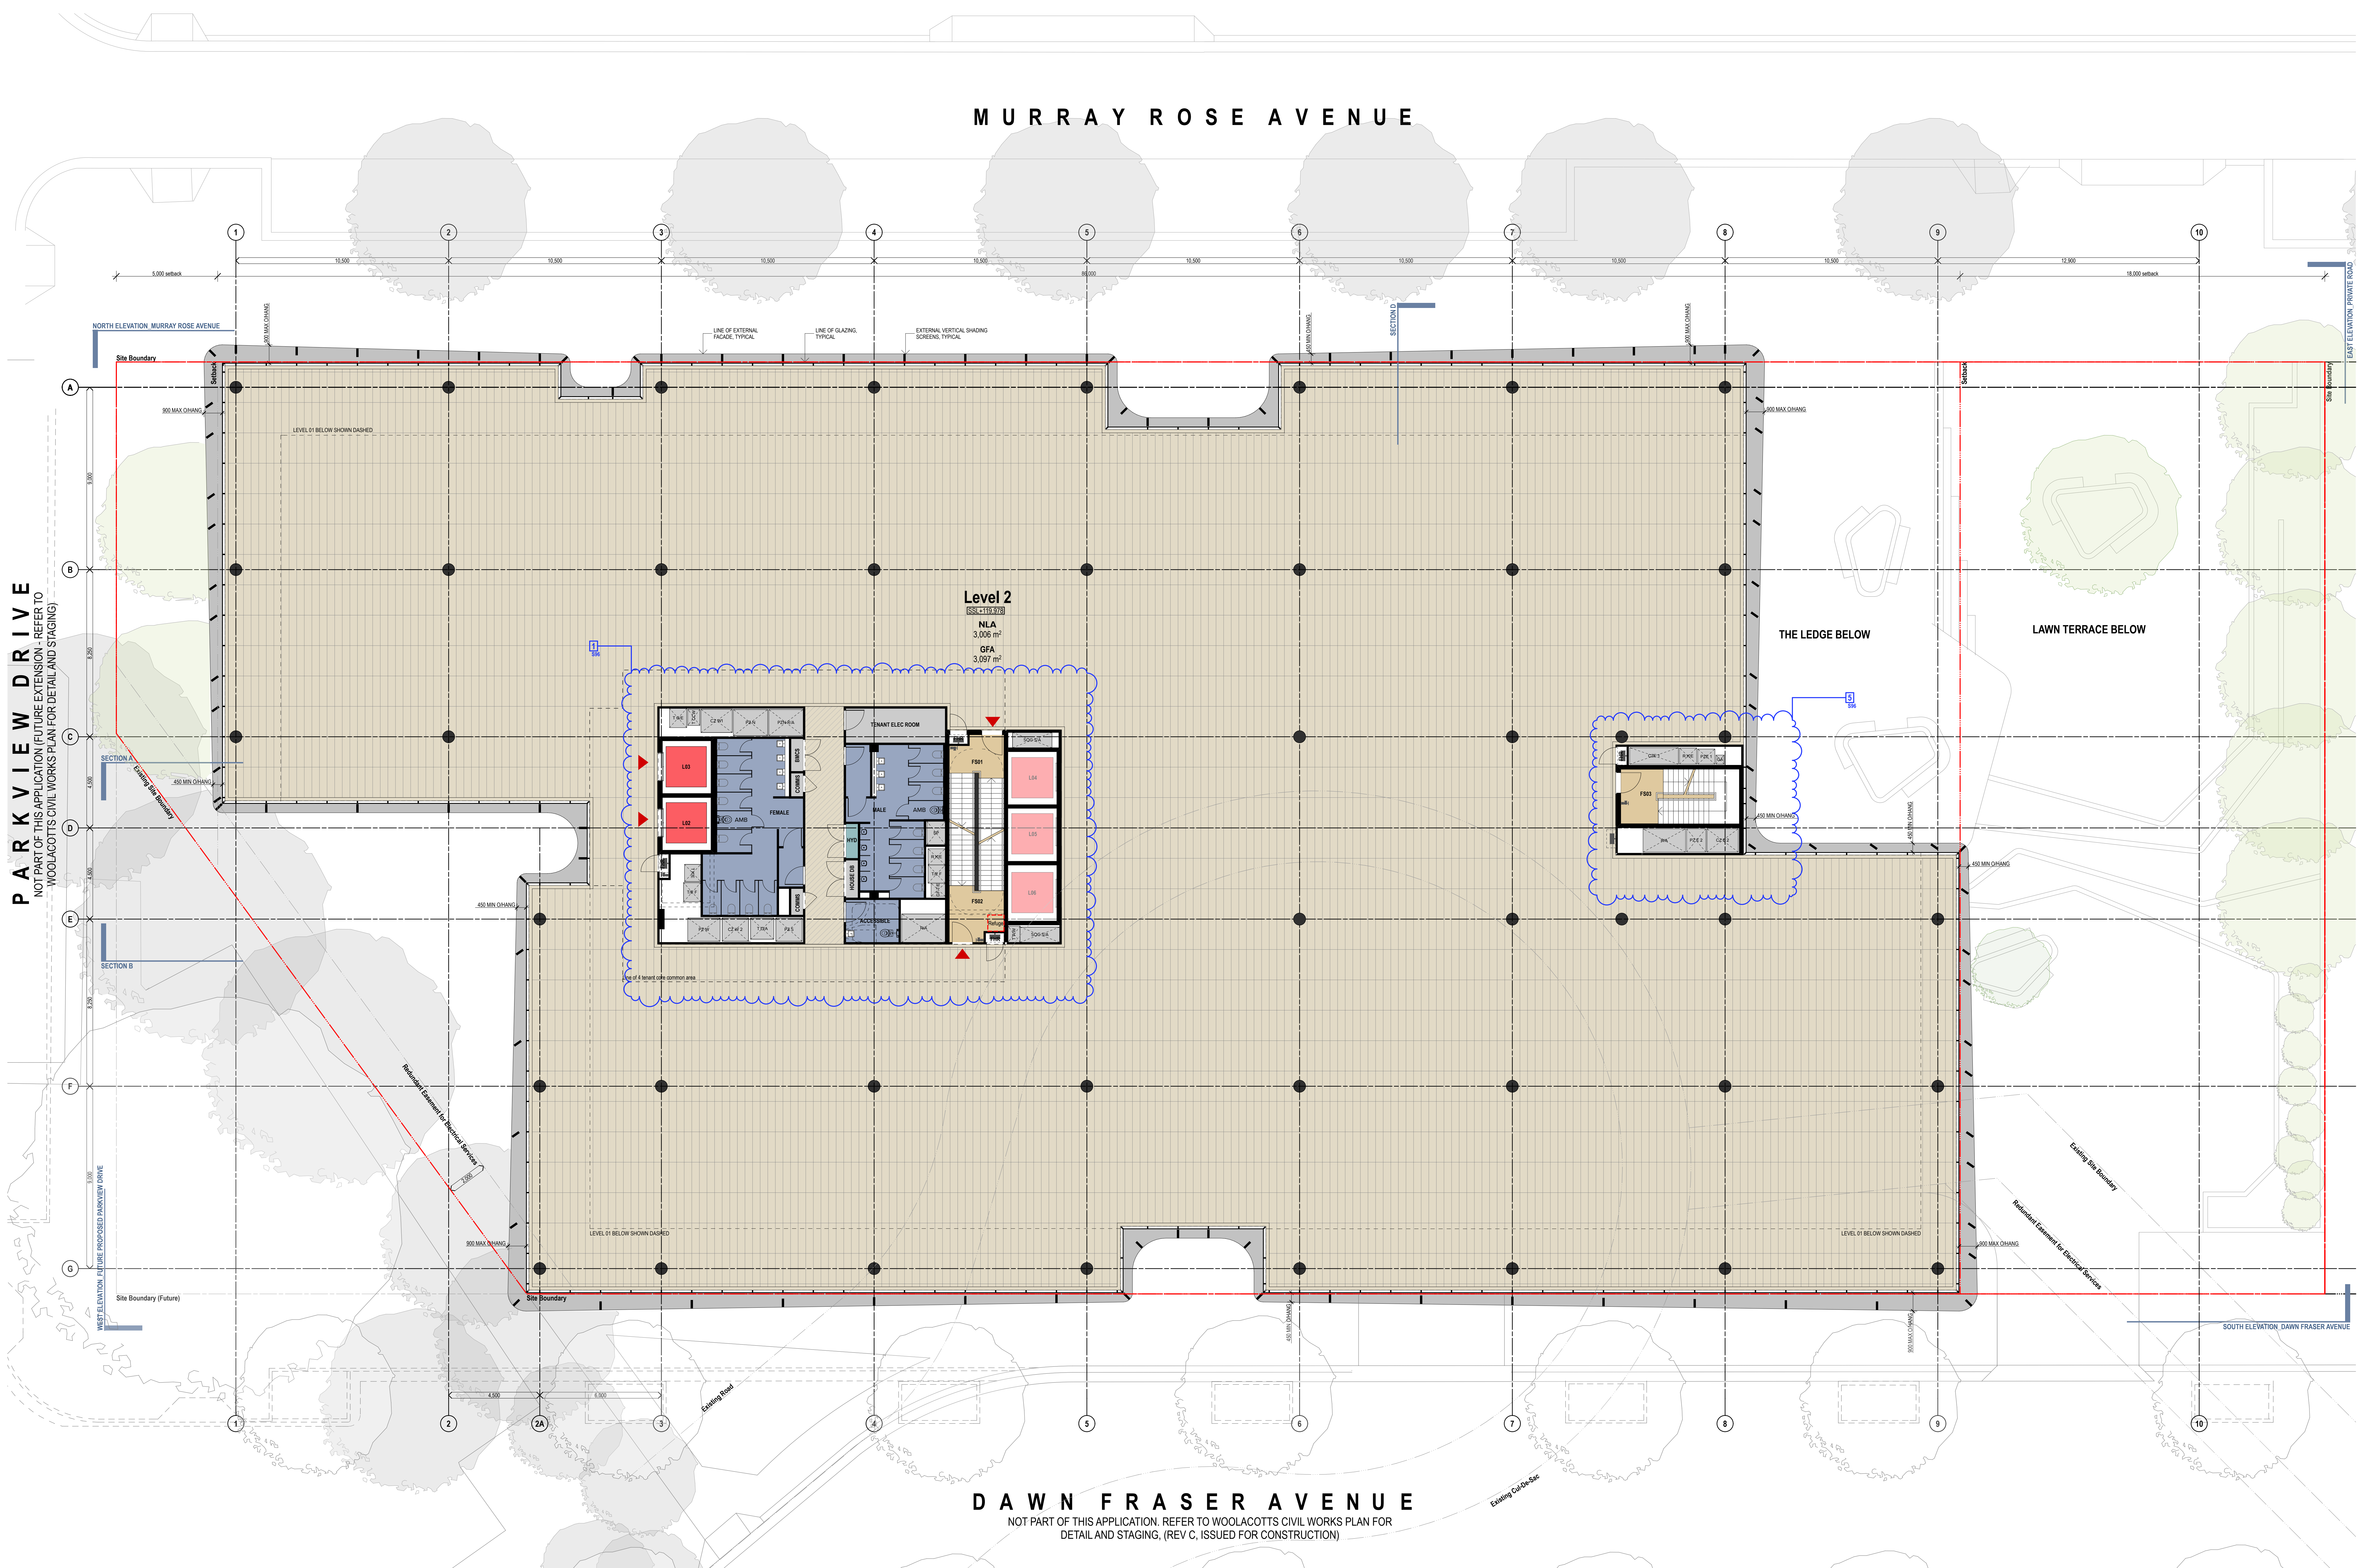

DAWN FRASER AVENUE

NOT PART OF THIS APPLICATION. REFER TO WOOLACOTTS CIVIL WORKS PLAN FOR  
DETAIL AND STAGING, (REV C, ISSUED FOR CONSTRUCTION)

PARKVIEW DRIVE  
NOT PART OF THIS APPLICATION (FUTURE EXTENSION - REFER TO  
WOOLACOTTS CIVIL WORKS PLAN FOR DETAIL AND STAGING)

NOTES  
1. ALL DIMENSIONS ARE TO FACE UNLESS OTHERWISE SPECIFIED.  
2. REFER TO THE ARCHITECT'S GENERAL NOTES FOR FURTHER INFORMATION.  
CLIENT  
**THE GPT GROUP**  
Level 51 MLC Centre 19 Martin Pl Sydney  
NSW 2000 AU

PROJECT MANAGER  
**LEND LEASE**  
The Bond, 30 Hickson Road, Millers Point,  
NSW 2000 AU



Project Title  
**4MR**  
4 Murray Rose Avenue SOP NSW 2127 AU

Scale  
1:100 @A3, 35% @A3

Section 96 Submission  
Date: 15/10/17  
Approved by: [Signature]  
Project No: 12022  
Rev: CM  
Drawn by: [Signature]  
Checked by: [Signature]

Client Ref: EA106

© 2017 GPT Group  
All Rights Reserved  
GPT Group  
Level 51 MLC Centre  
19 Martin Place Sydney  
NSW 2000 AU  
Tel: +61 2 9550 9000  
www.gpt.com.au

