


# MURRAY ROSE AVENUE

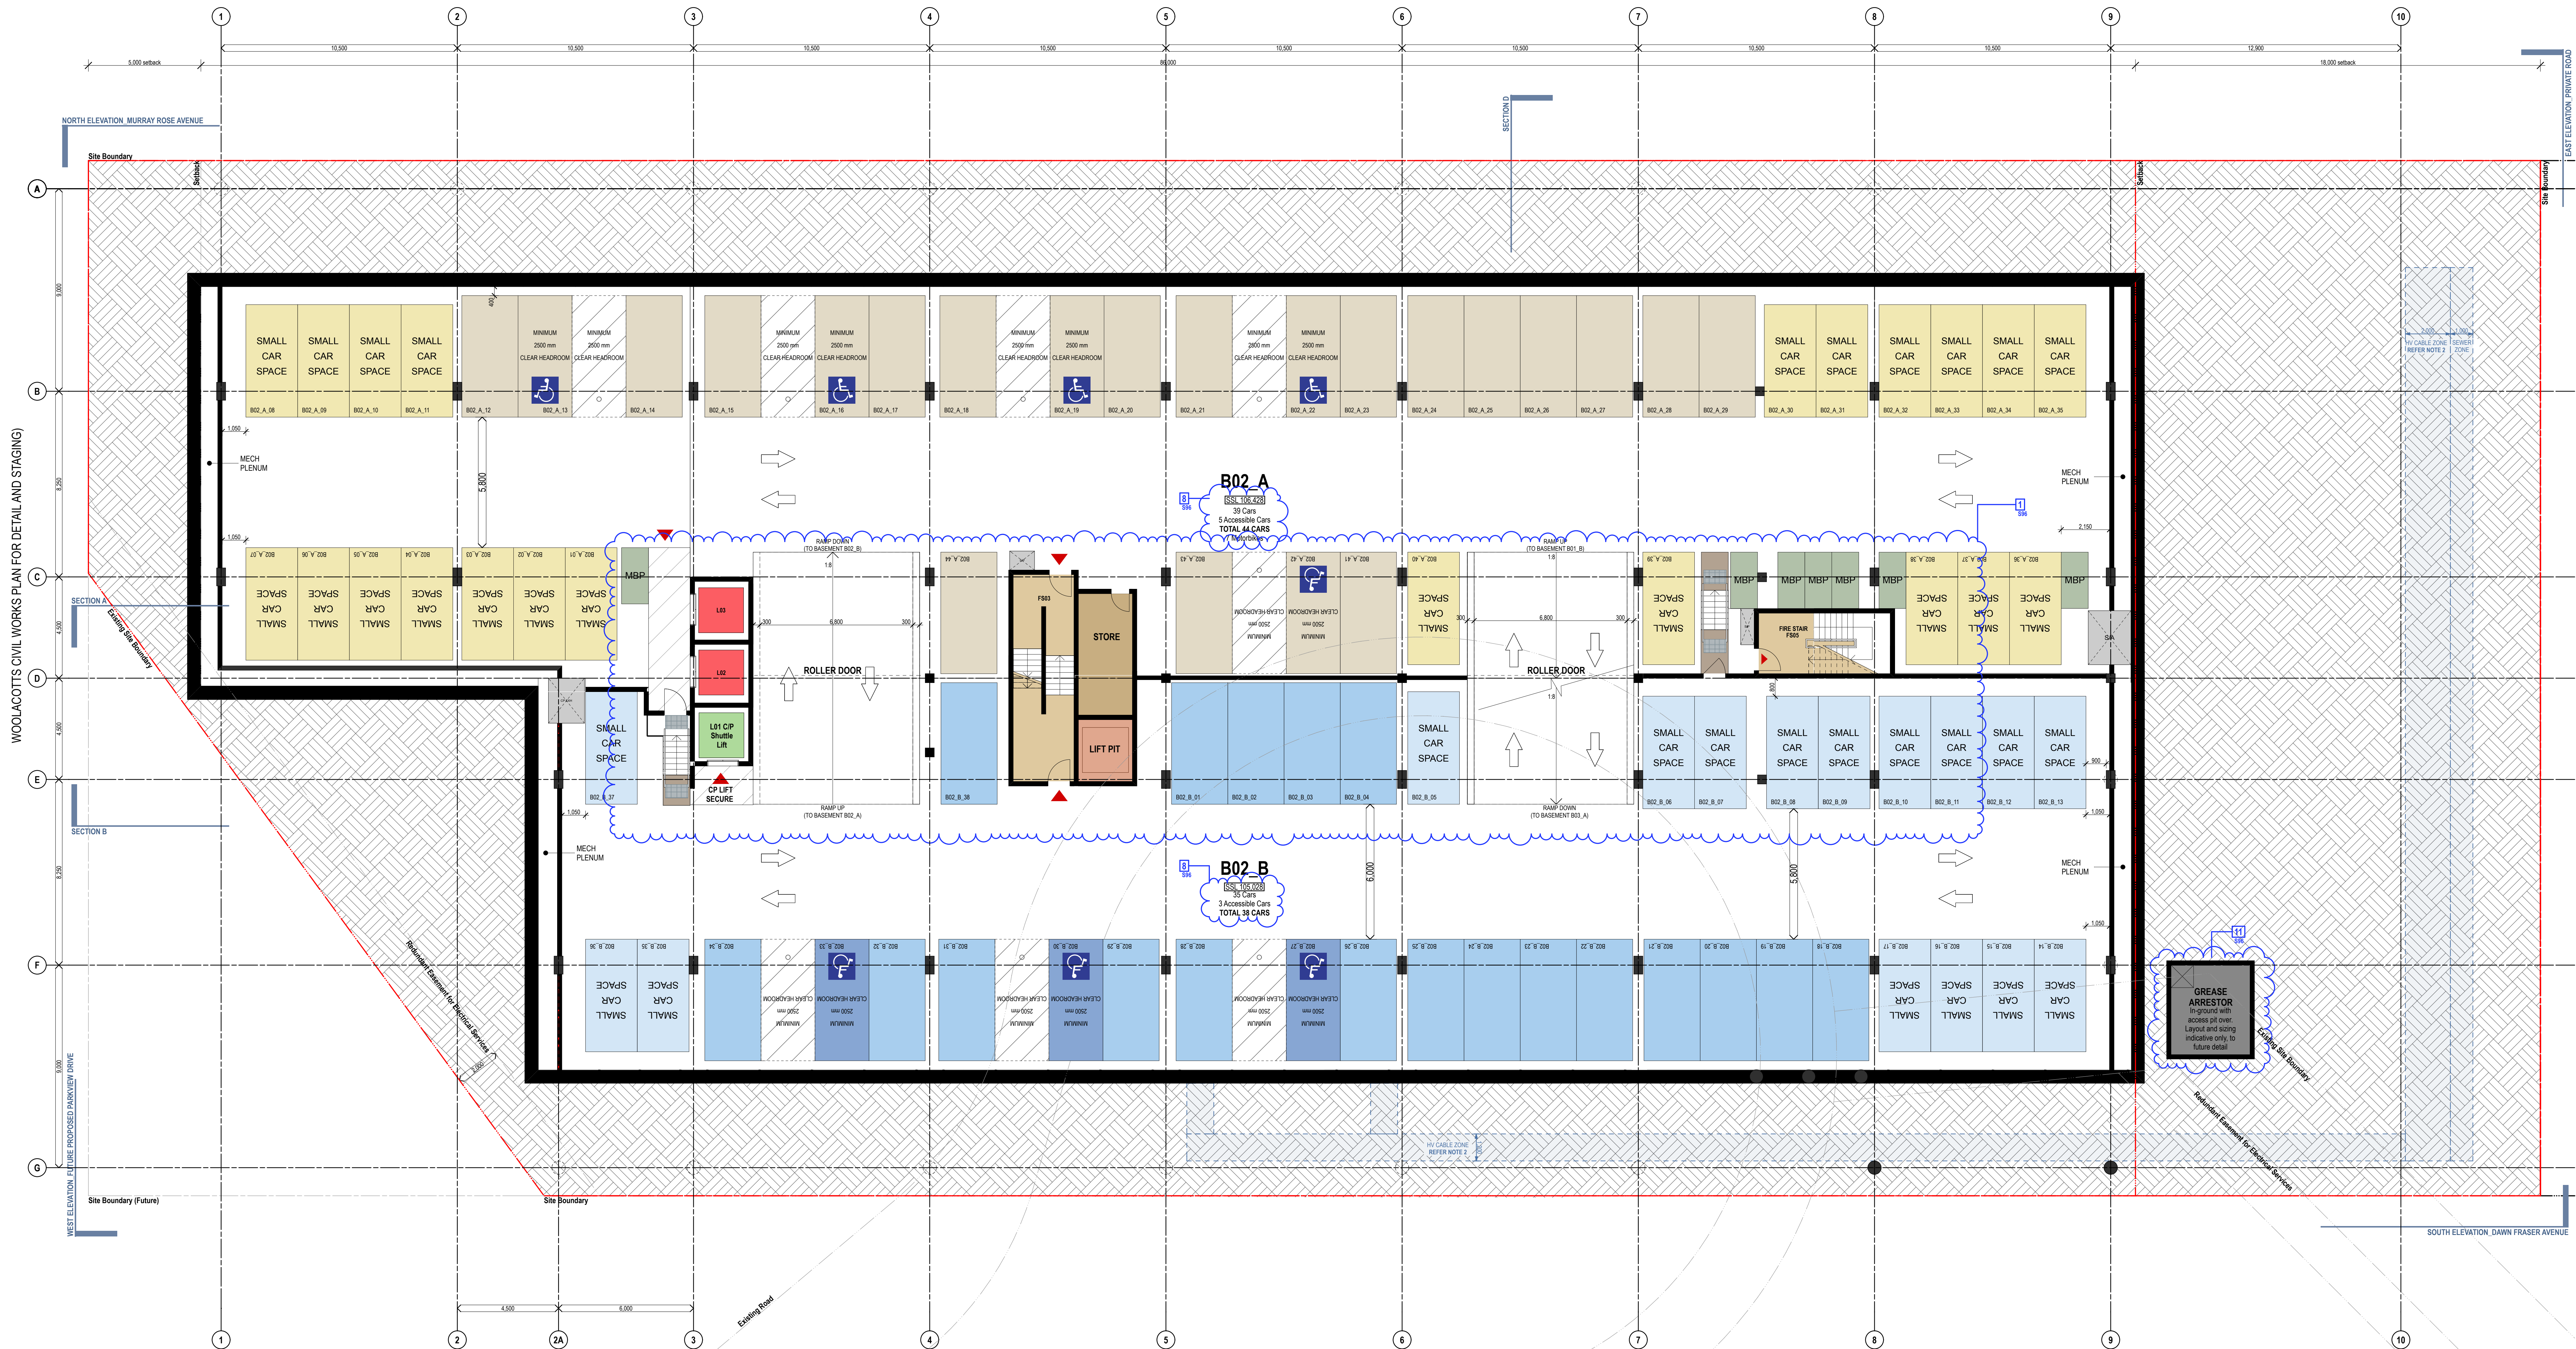

- LEGEND**
- STANDARD CAR: 2,500 x 5,400
  - STANDARD CAR: 2,500 x 5,400 (SECURE)
  - SMALL CAR: 2,300 x 5,000
  - SMALL CAR: 2,300 x 5,000 (SECURE)
  - MOTORCYCLE: 1,200 x 2,500

# DAWN FRASER AVENUE

NOT PART OF THIS APPLICATION. REFER TO WOOLACOTTS CIVIL WORKS PLAN FOR  
DETAIL AND STAGING, (REV C, ISSUED FOR CONSTRUCTION)

**NOTES**

1. ALL DIMENSIONS ARE TO FACE UNLESS OTHERWISE SPECIFIED.
2. REFER TO WOOLACOTTS CIVIL WORKS PLAN FOR DETAIL AND STAGING, (REV C, ISSUED FOR CONSTRUCTION) FOR ALL DIMENSIONS AND STAGING REQUIREMENTS.
3. REFER TO THE PROJECT'S CIVIL WORKS PLAN FOR DETAIL AND STAGING, (REV C, ISSUED FOR CONSTRUCTION) FOR ALL DIMENSIONS AND STAGING REQUIREMENTS.

**CLIENT**  
THE GPT GROUP  
Level 51 MLC Centre 19 Martin Pl Sydney  
NSW 2000 AU

**PROJECT MANAGER**  
LEND LEASE  
The Bond, 30 Hickson Road, Millers Point,  
NSW 2000 AU



Project Title: 4MR 4 Murray Rose Avenue SOP NSW 2127 AU  
Basement 02

U 16.10.17 DS Section 96 Submission  
Date: 1:100 @A3, 35% @A3  
Scale: 12022  
Status: \$50 SUBMISSION - \$96  
Drawn by: CM  
Rev: U  
Checked by: U

1 of 1 sheets  
2 of 1 sheets  
3 of 1 sheets

