


MURRAY ROSE AVENUE

PARKVIEW DRIVE  
NOT PART OF THIS APPLICATION (REFER TO WOOLACOTT'S CIVIL WORKS PLAN FOR DETAIL AND STAGING)

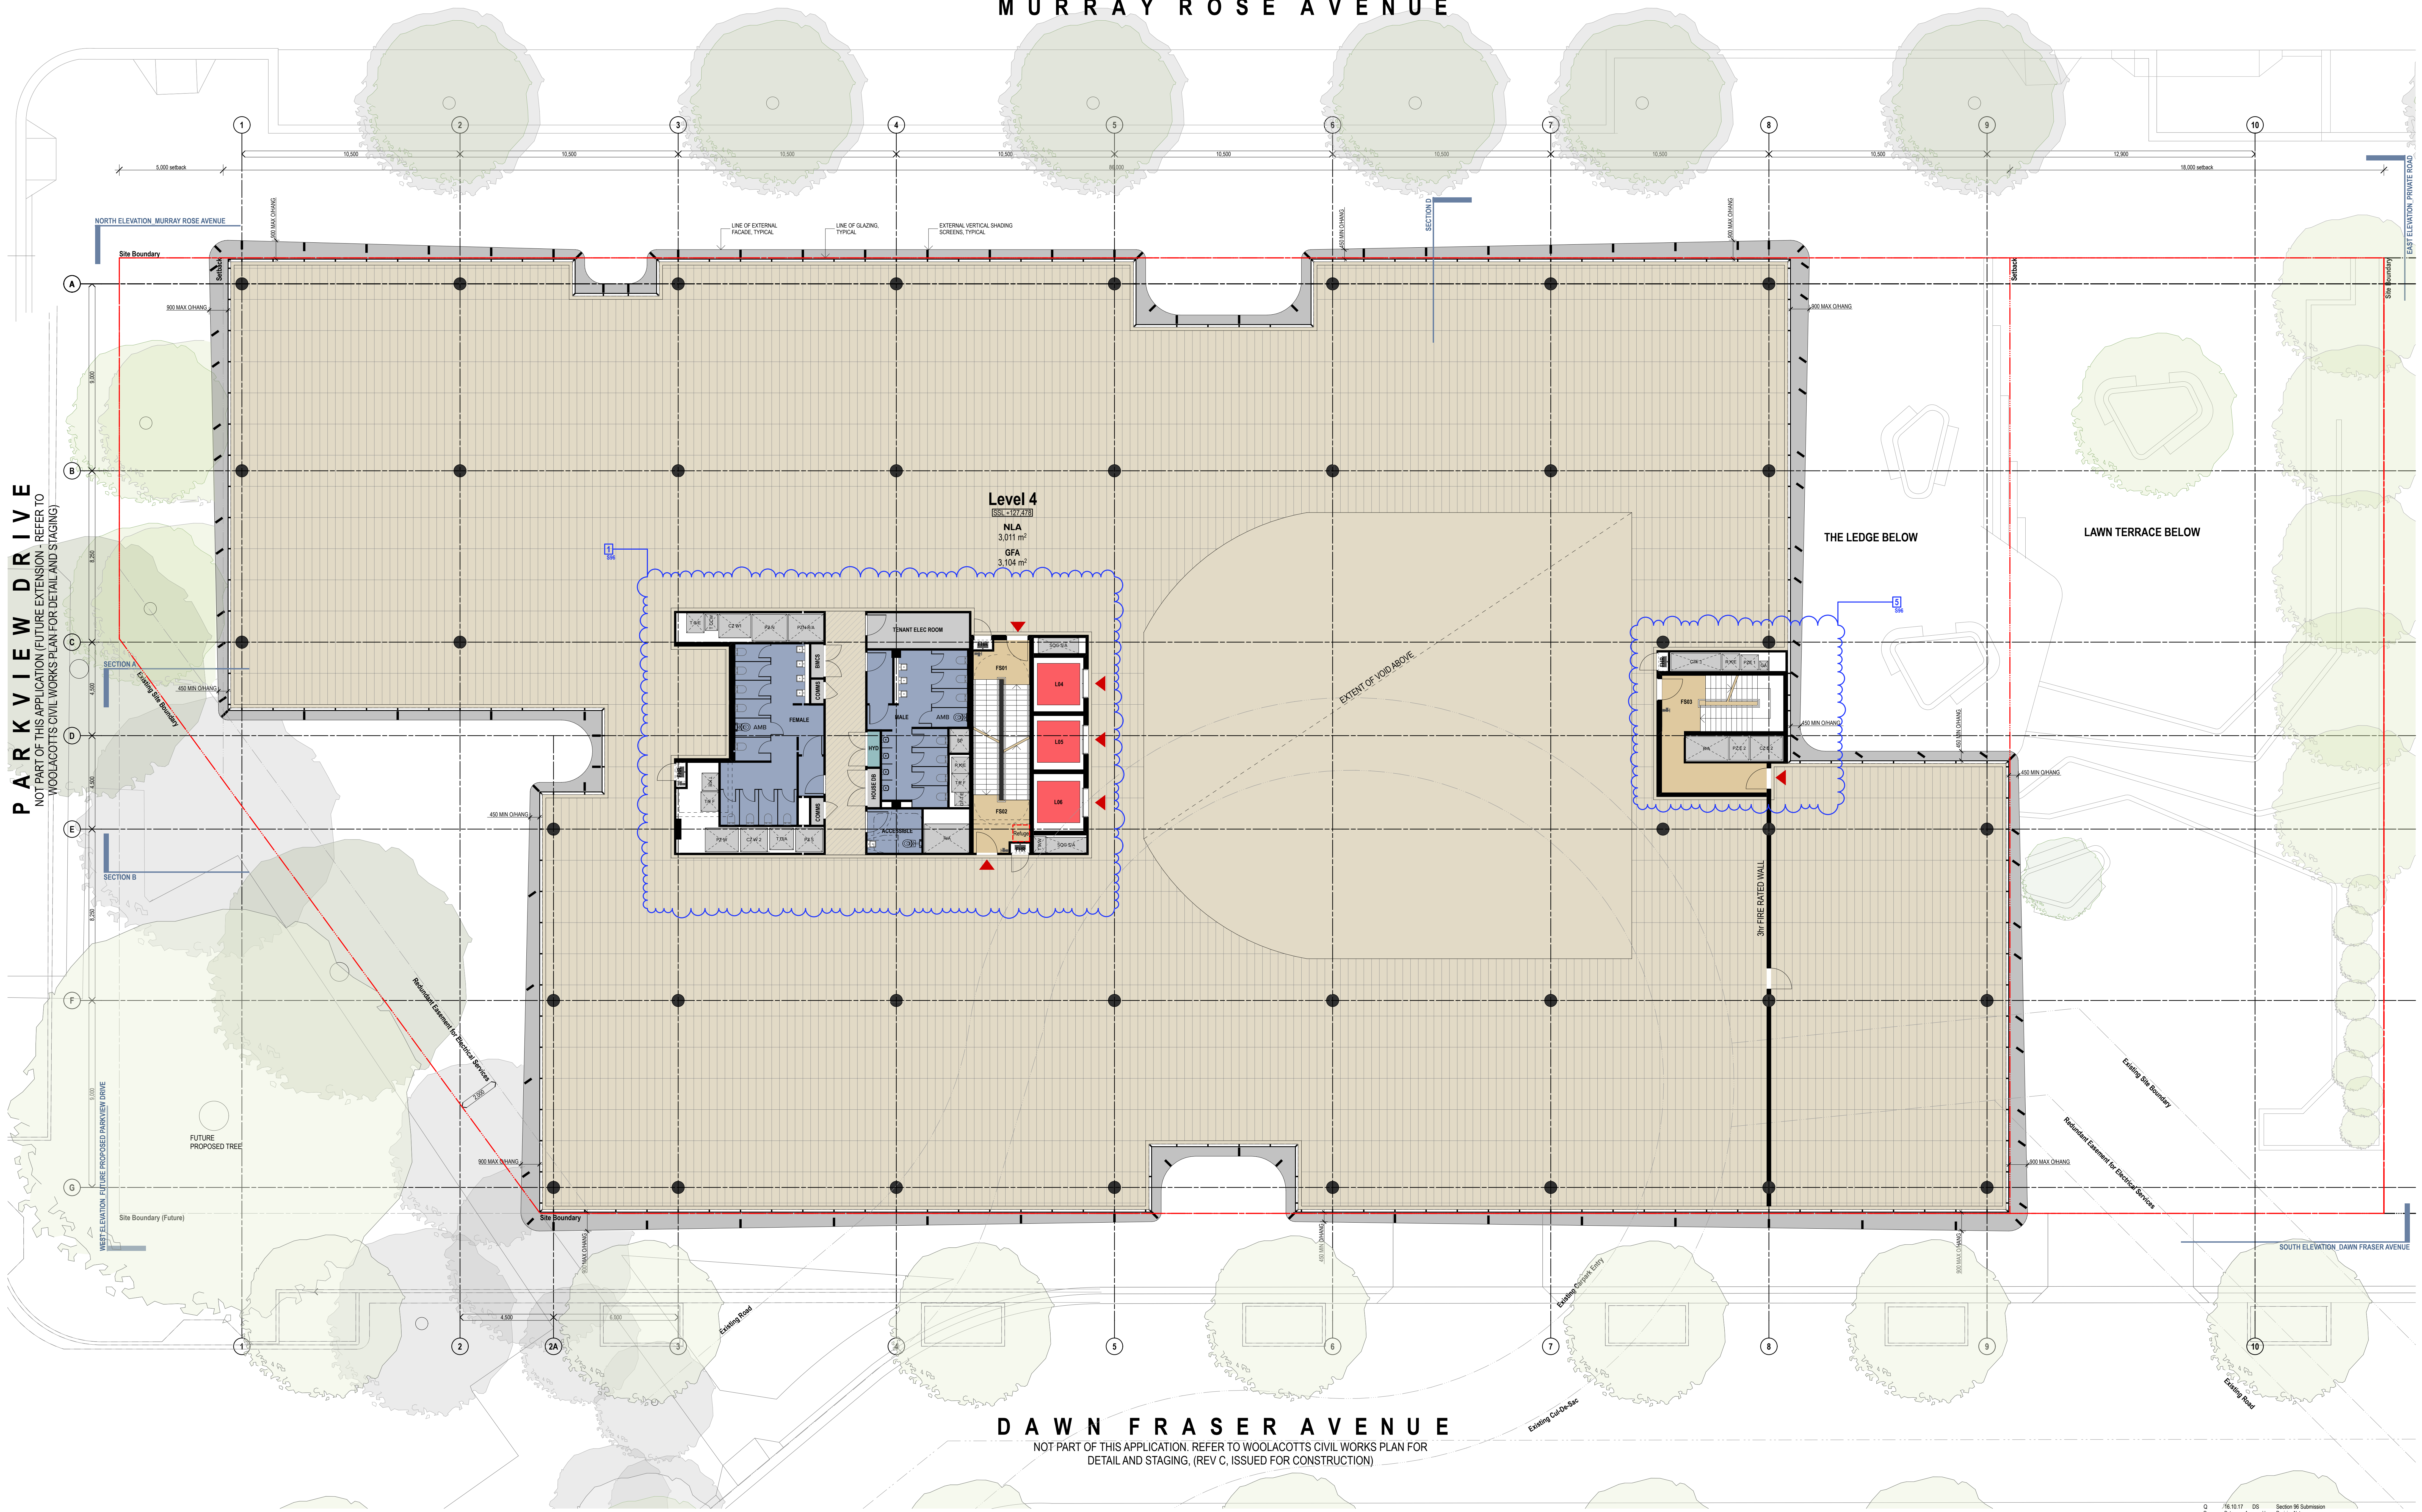

DAWN FRASER AVENUE

NOT PART OF THIS APPLICATION. REFER TO WOOLACOTT'S CIVIL WORKS PLAN FOR DETAIL AND STAGING, (REV C, ISSUED FOR CONSTRUCTION)

NOTES  
1. ALL DIMENSIONS ARE TO FACE UNLESS OTHERWISE SPECIFIED.  
2. REFER TO THE ARCHITECT'S GENERAL NOTES FOR FURTHER INFORMATION.  
CLIENT  
**THE GPT GROUP**  
Level 51 MLC Centre 19 Martin Pl Sydney  
NSW 2000 AU

PROJECT MANAGER  
**LEND LEASE**  
The Bond, 30 Hickson Road, Millers Point,  
NSW 2000 AU



Project Title  
**4MR**  
4 Murray Rose Avenue SOP NSW 2127 AU

Scale  
1:100 @A0, 1:350 @A3

Section 96 Submission  
Date: 16/10/17  
Approved by: [Signature]  
Project No: 12022  
Rev: CM  
EA108

Drawn by: North  
Checked by: [Signature]  
Date: 16/10/17

