


MURRAY ROSE AVENUE

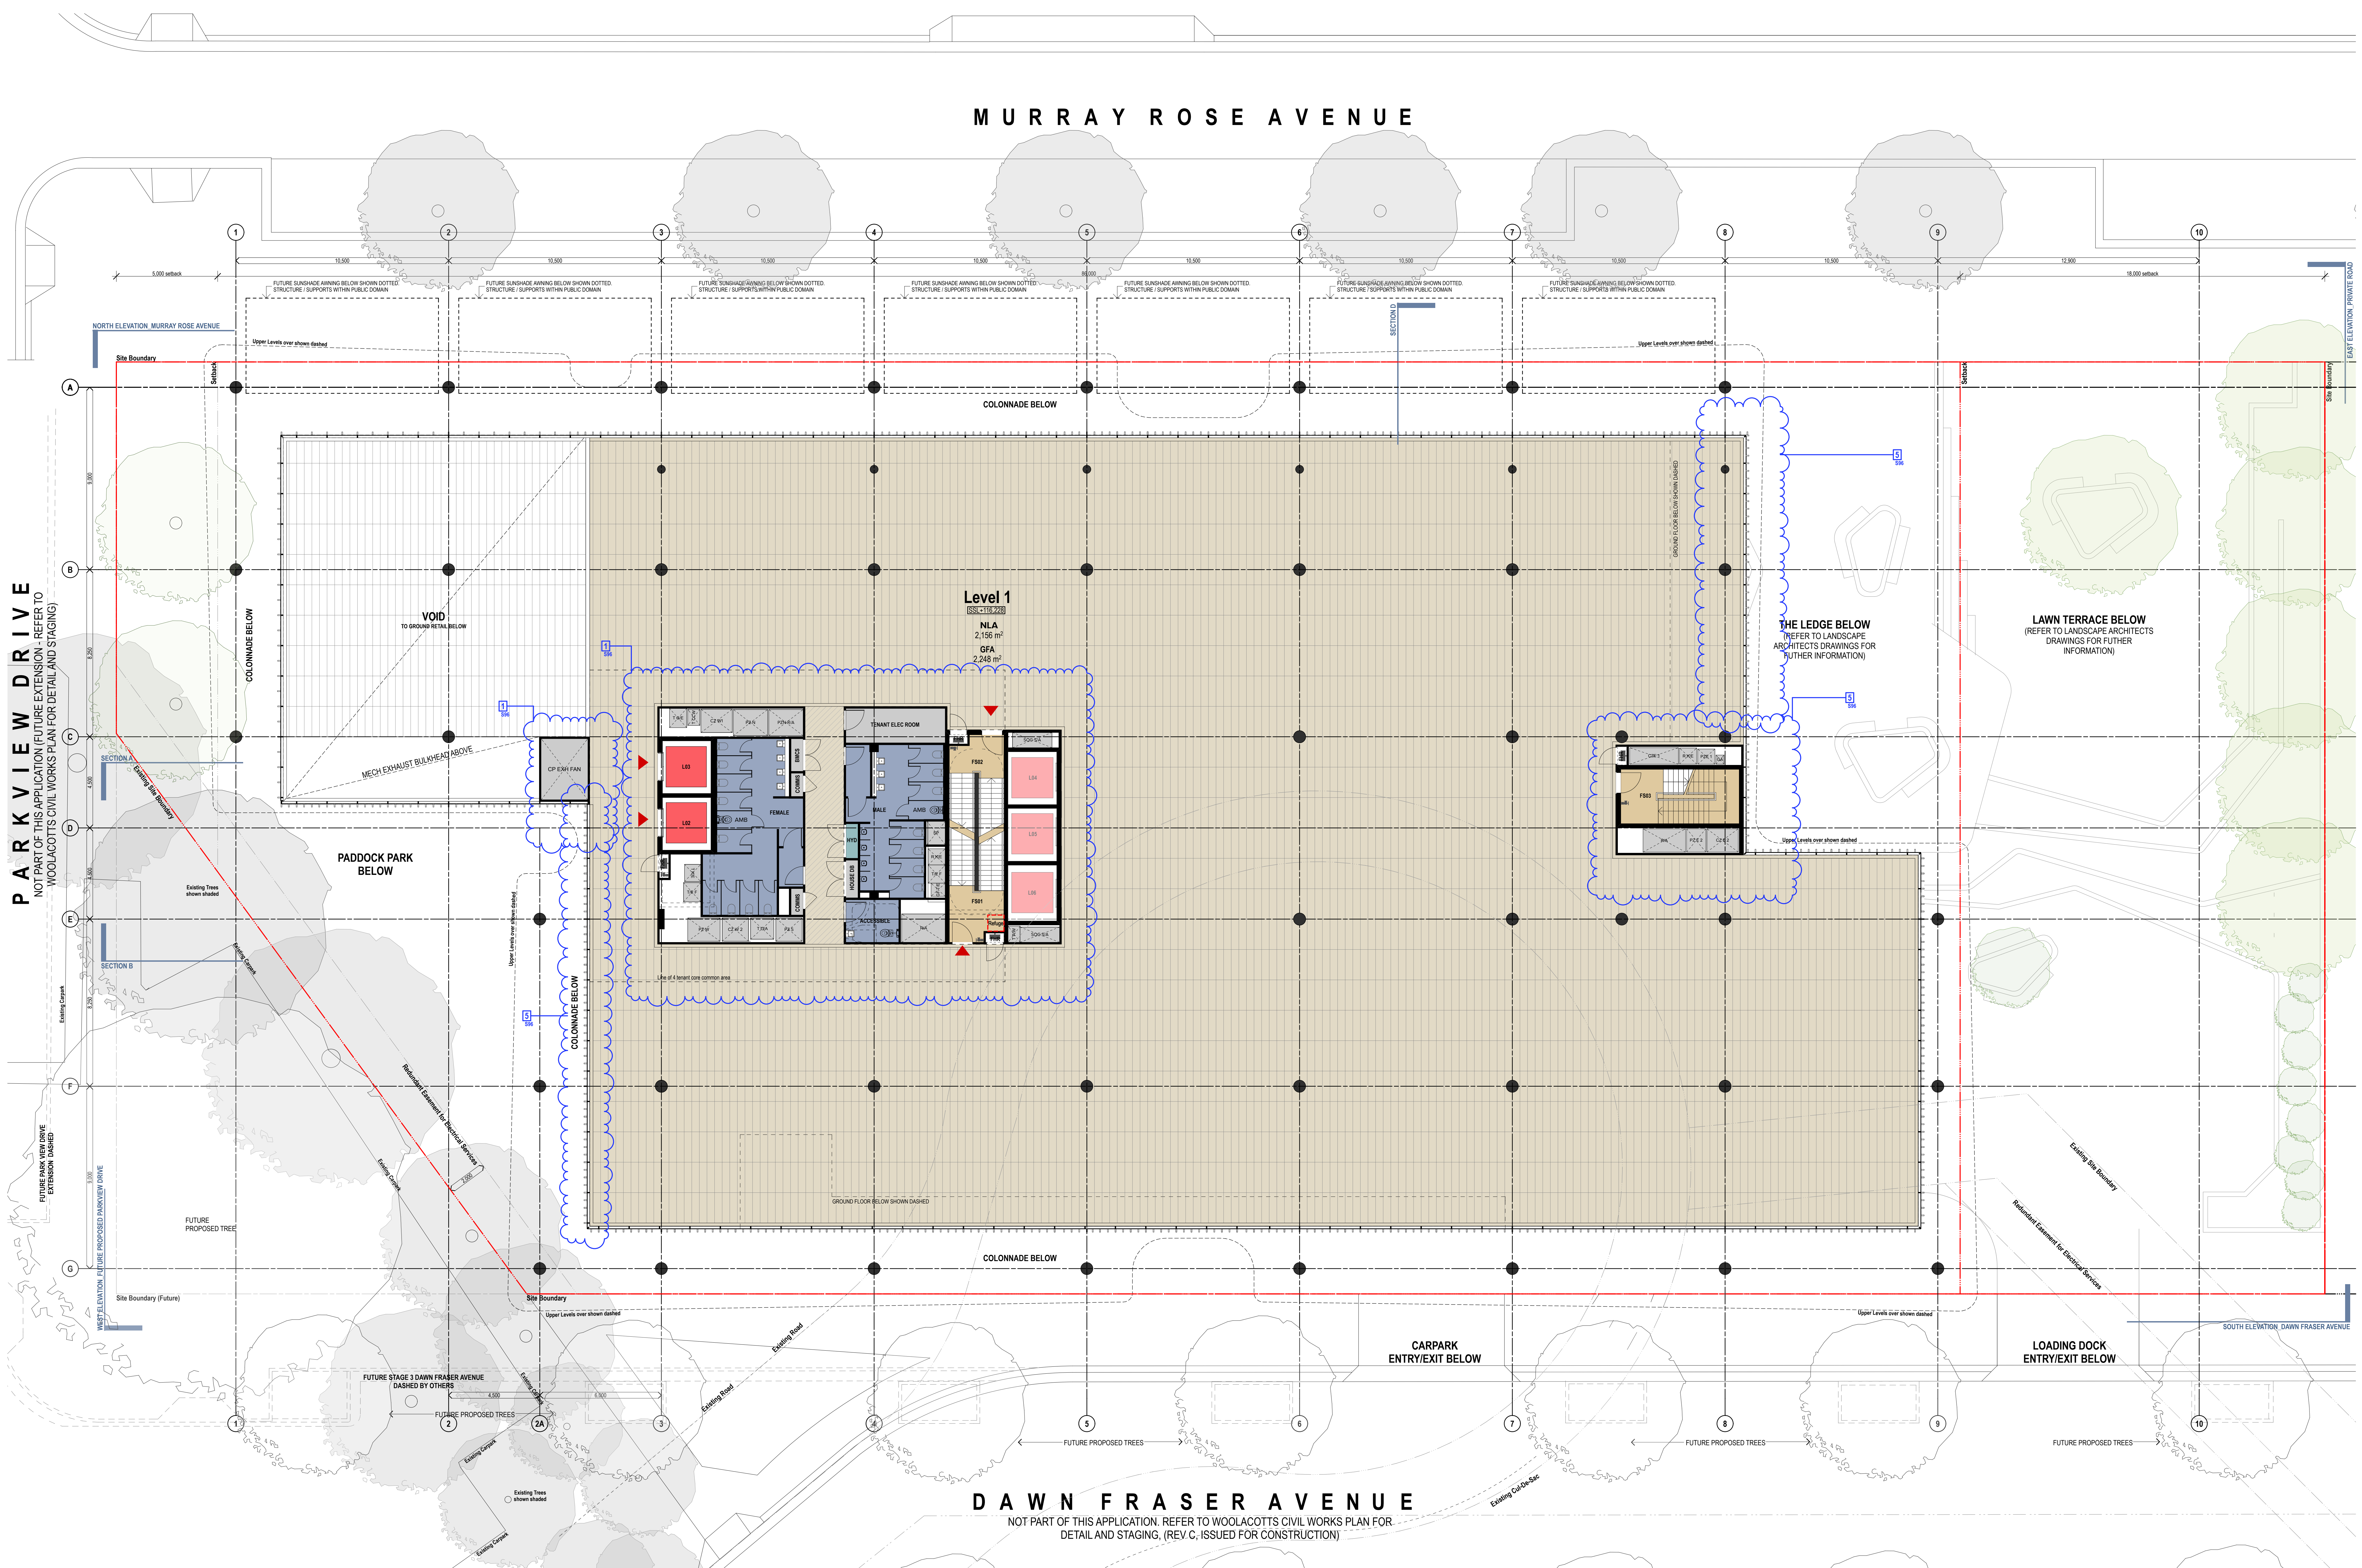

DAWN FRASER AVENUE

NOT PART OF THIS APPLICATION. REFER TO WOOLACOTTS CIVIL WORKS PLAN FOR
DETAIL AND STAGING, (REV. C, ISSUED FOR CONSTRUCTION)

PARKVIEW DRIVE
NOT PART OF THIS APPLICATION (FUTURE EXTENSION - REFER TO
WOOLACOTTS CIVIL WORKS PLAN FOR DETAIL AND STAGING)

NOTES
1. ALL DIMENSIONS ARE TO FACE UNLESS OTHERWISE SPECIFIED.
2. REFER TO THE ARCHITECT'S GENERAL NOTES FOR FURTHER INFORMATION.
CLIENT
THE GPT GROUP
Level 51 MLC Centre 19 Martin Pl Sydney
NSW 2000 AU

PROJECT MANAGER
LEND LEASE
The Bond, 30 Hickson Road, Millers Point,
NSW 2000 AU



Project Title
4MR
4 Murray Rose Avenue SOP NSW 2127 AU

Project No.
12022

Drawn by
CM

Checked by
P

Scale
1:100 @A4, 1:350 @A3


Revision
EA105

Section 96 Submission
Date: 16/10/17


