


MURRAY ROSE AVENUE

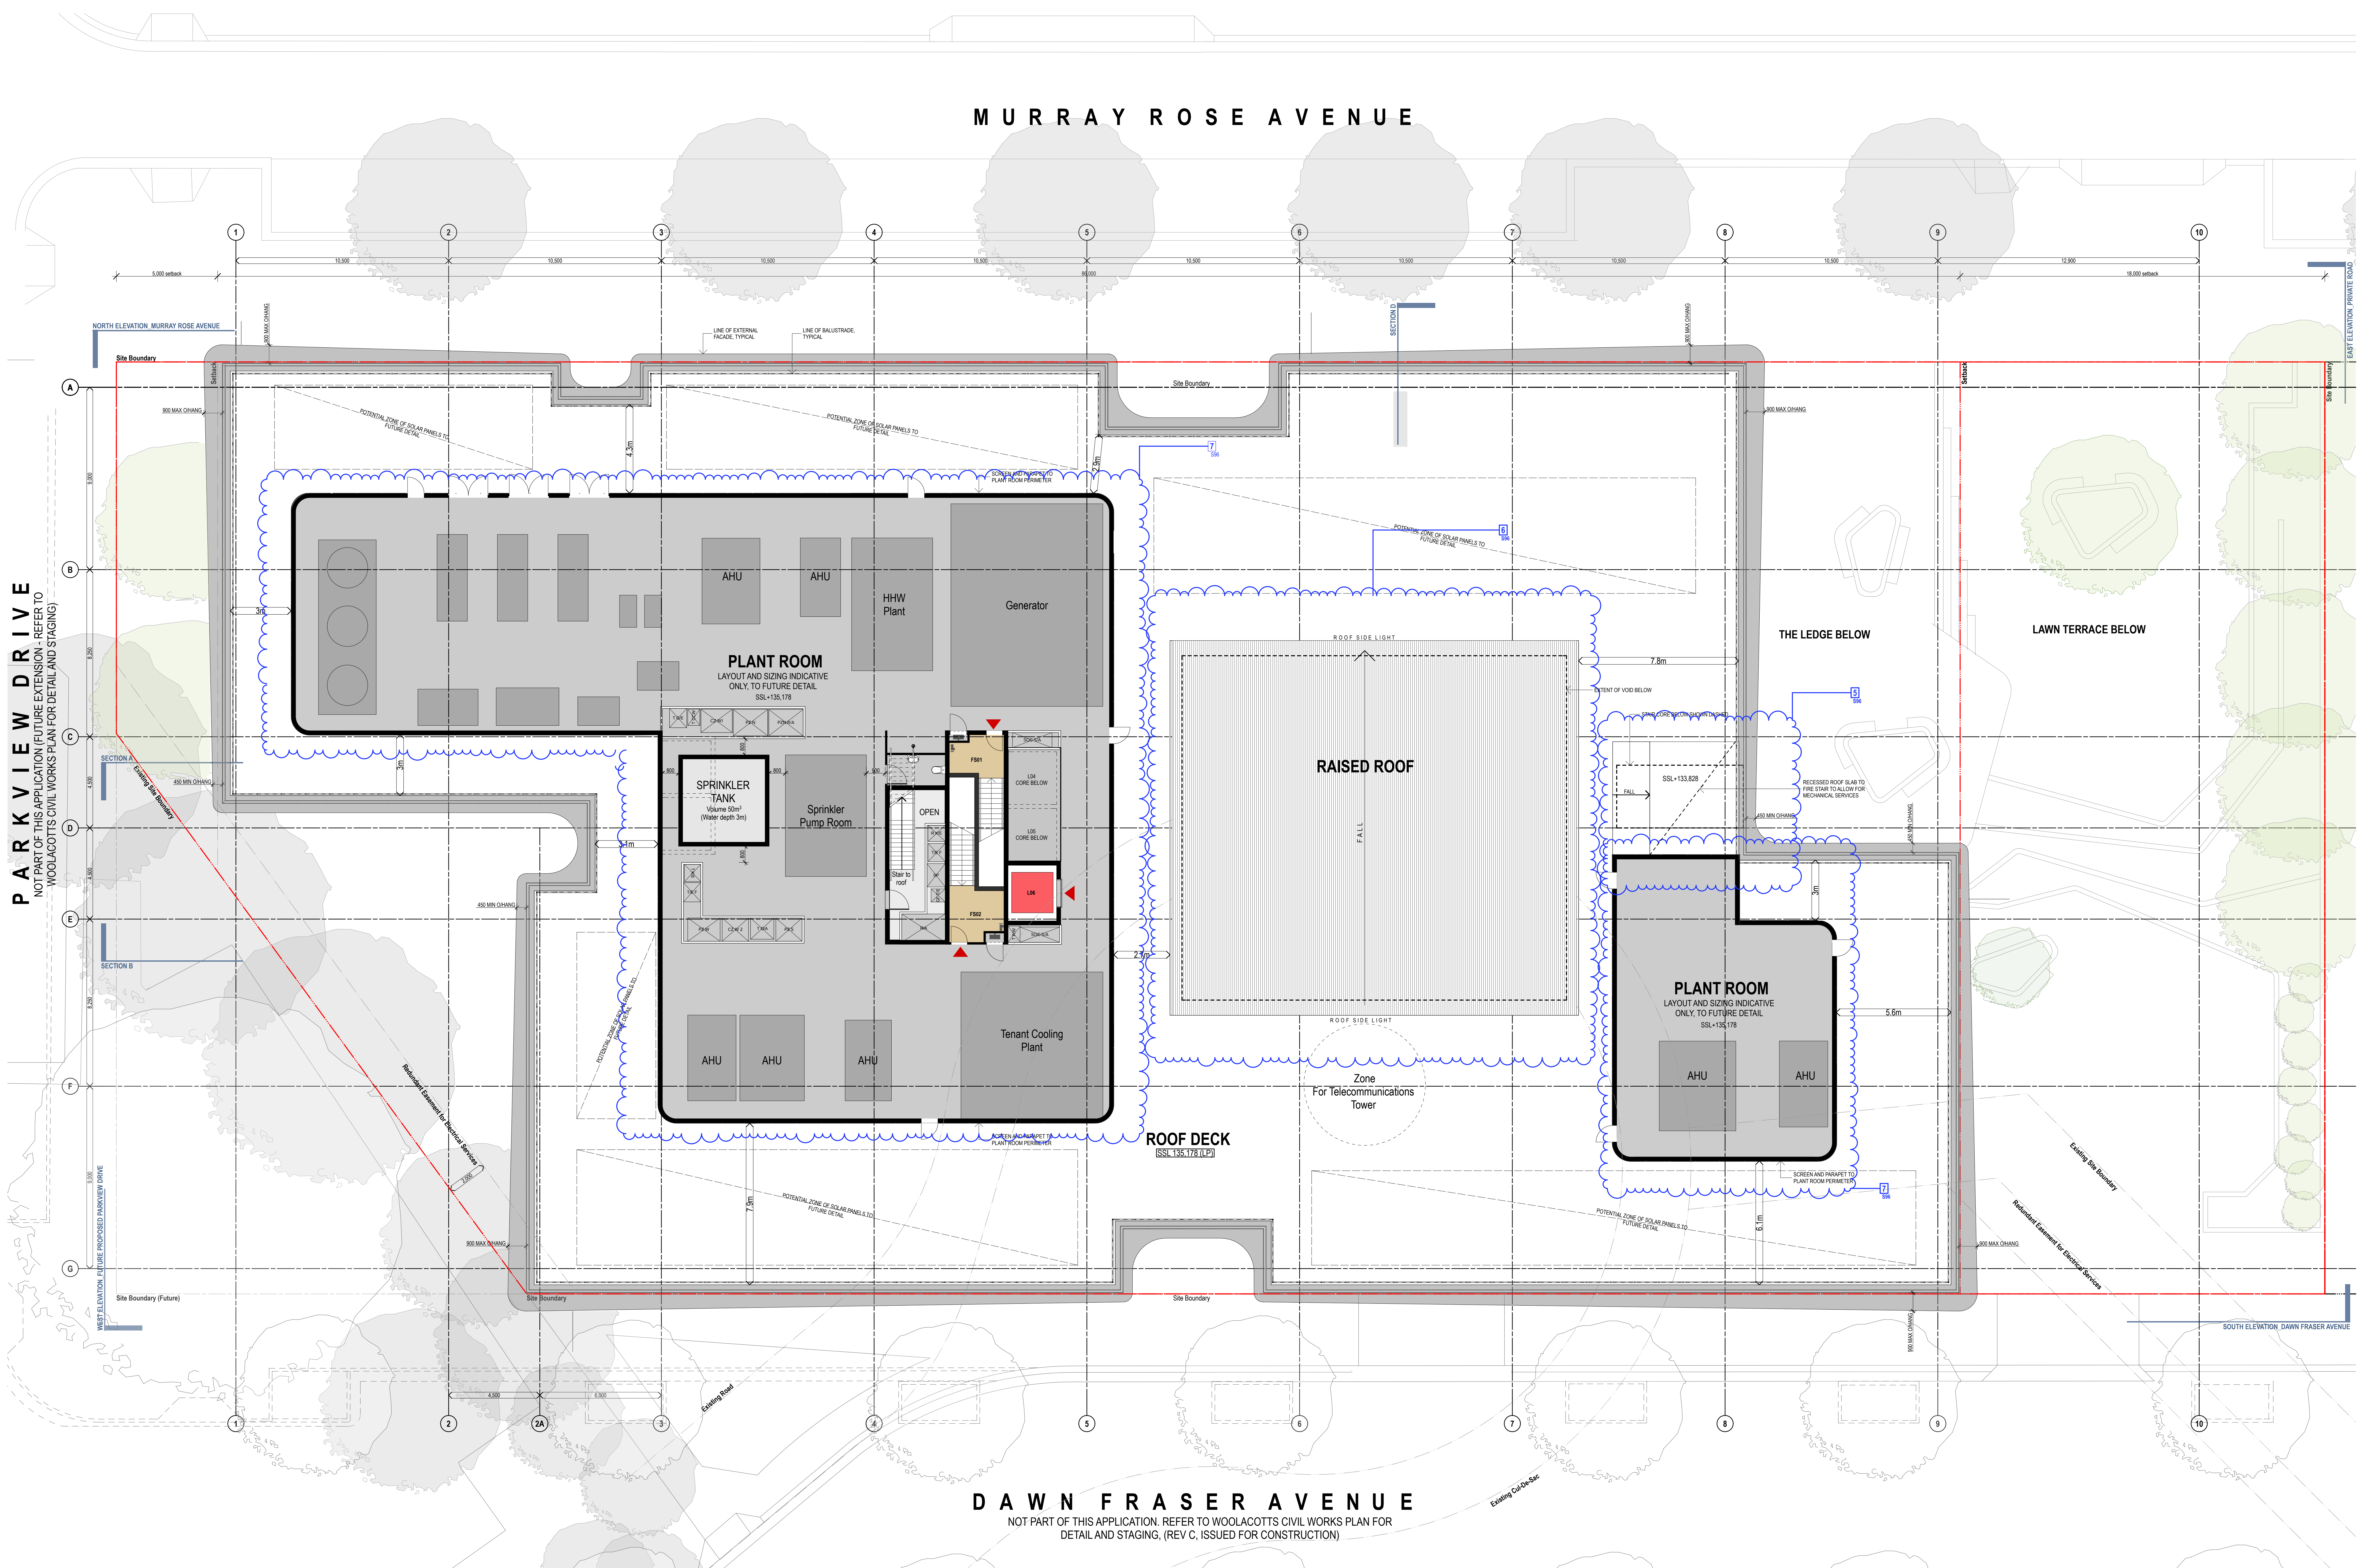

DAWN FRASER AVENUE

NOT PART OF THIS APPLICATION. REFER TO WOOLACOTTS CIVIL WORKS PLAN FOR
DETAIL AND STAGING, (REV C, ISSUED FOR CONSTRUCTION)

NOTES
1. ALL DIMENSIONS ARE UNLESS OTHERWISE SPECIFIED.
2. REFER TO THE CIVIL WORKS PLAN FOR THE PROPOSED PARKING DRIVE AND STAGING.
3. REFER TO THE CIVIL WORKS PLAN FOR THE PROPOSED PRIVATE ROAD AND STAGING.
4. REFER TO THE CIVIL WORKS PLAN FOR THE PROPOSED PRIVATE ROAD AND STAGING.
5. REFER TO THE CIVIL WORKS PLAN FOR THE PROPOSED PRIVATE ROAD AND STAGING.

CLIENT
THE GPT GROUP
Level 51 MLC Centre 19 Martin Pl Sydney
NSW 2000 AU

PROJECT MANAGER
LEND LEASE
The Bond, 30 Hickson Road, Millers Point,
NSW 2000 AU

GPT
The GPT Group

Lend Lease

Project Title
4MR
4 Murray Rose Avenue SOP NSW 2127 AU

Scale
1:100 @A3, 1:250 @A4

Section 96 Submission
Date: 16/10/17
Approved by: [Signature]
Project No: 12022
Drawn by: CM
Rev: M

PLANS
Plant Level

TURNER