

B	STATE SIGNIFICANT DEVELOPMENT APPLICATION	21-10-13
A	ISSUED FOR CLIENT REVIEW	11-10-13
Issue	Description	Date

THIS DRAWING CANNOT BE COPIED OR REPRODUCED IN ANY FORM OR USED FOR ANY OTHER PURPOSE OTHER THAN THAT ORIGINALLY INTENDED WITHOUT THE WRITTEN PERMISSION OF AT&L

Status: **FOR APPROVAL** A1
 NOT TO BE USED FOR CONSTRUCTION

Scale	1 : 3000 @ A1	Drawn TS
Height Datum	AHD	Designed MM
Grid	MGA	Checked MM
File:	C350.dwg	





Civil Engineers and Project Managers
at&l
 Suite 702, 154 Pacific Hwy
 St Leonards NSW 2065
 ABN 96 130 882 405
 Tel: 02 9439 1777
 Fax: 02 9460 8413
 www.atl.net.au
 info@atl.net.au

Project: **OAKDALE CENTRAL INDUSTRIAL FACILITIES LOTS 1C, 2B, 3A, 3B**


Title: **OLD WALLGROVE ROAD UPGRADE GENERAL ARRANGEMENT PLAN**

Drawing No.	Project No.	Issue
C350	13-143	B

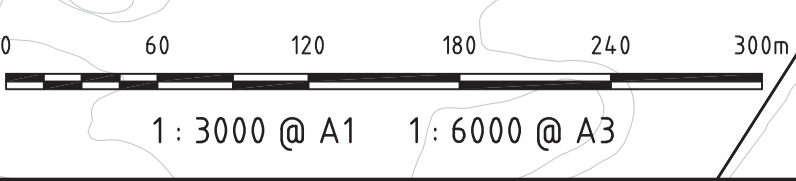

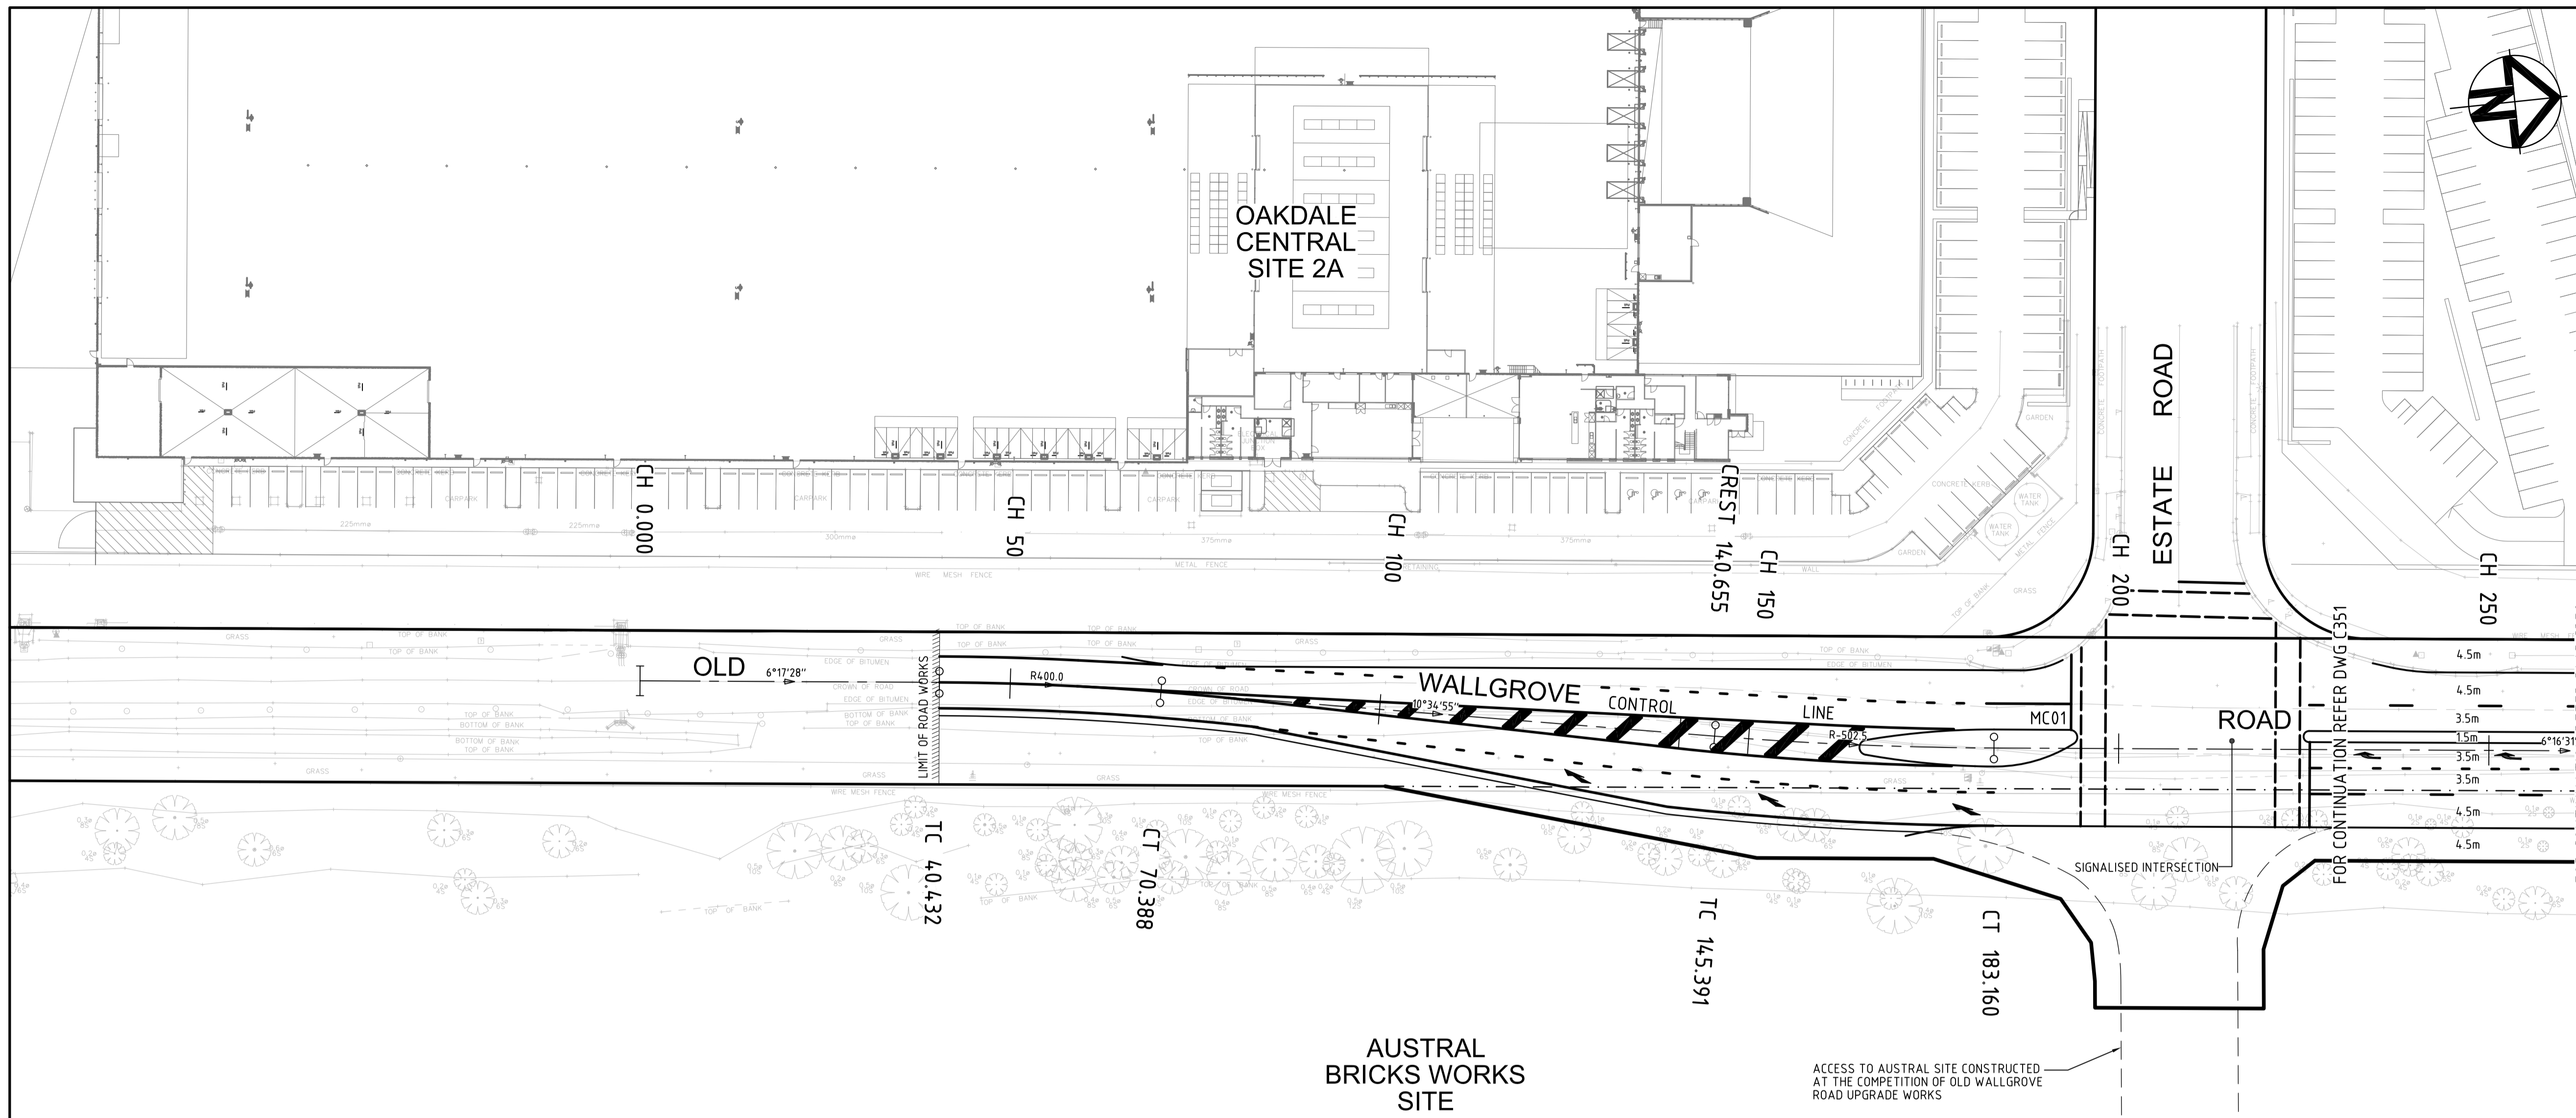


PLAN
SCALE 1:500

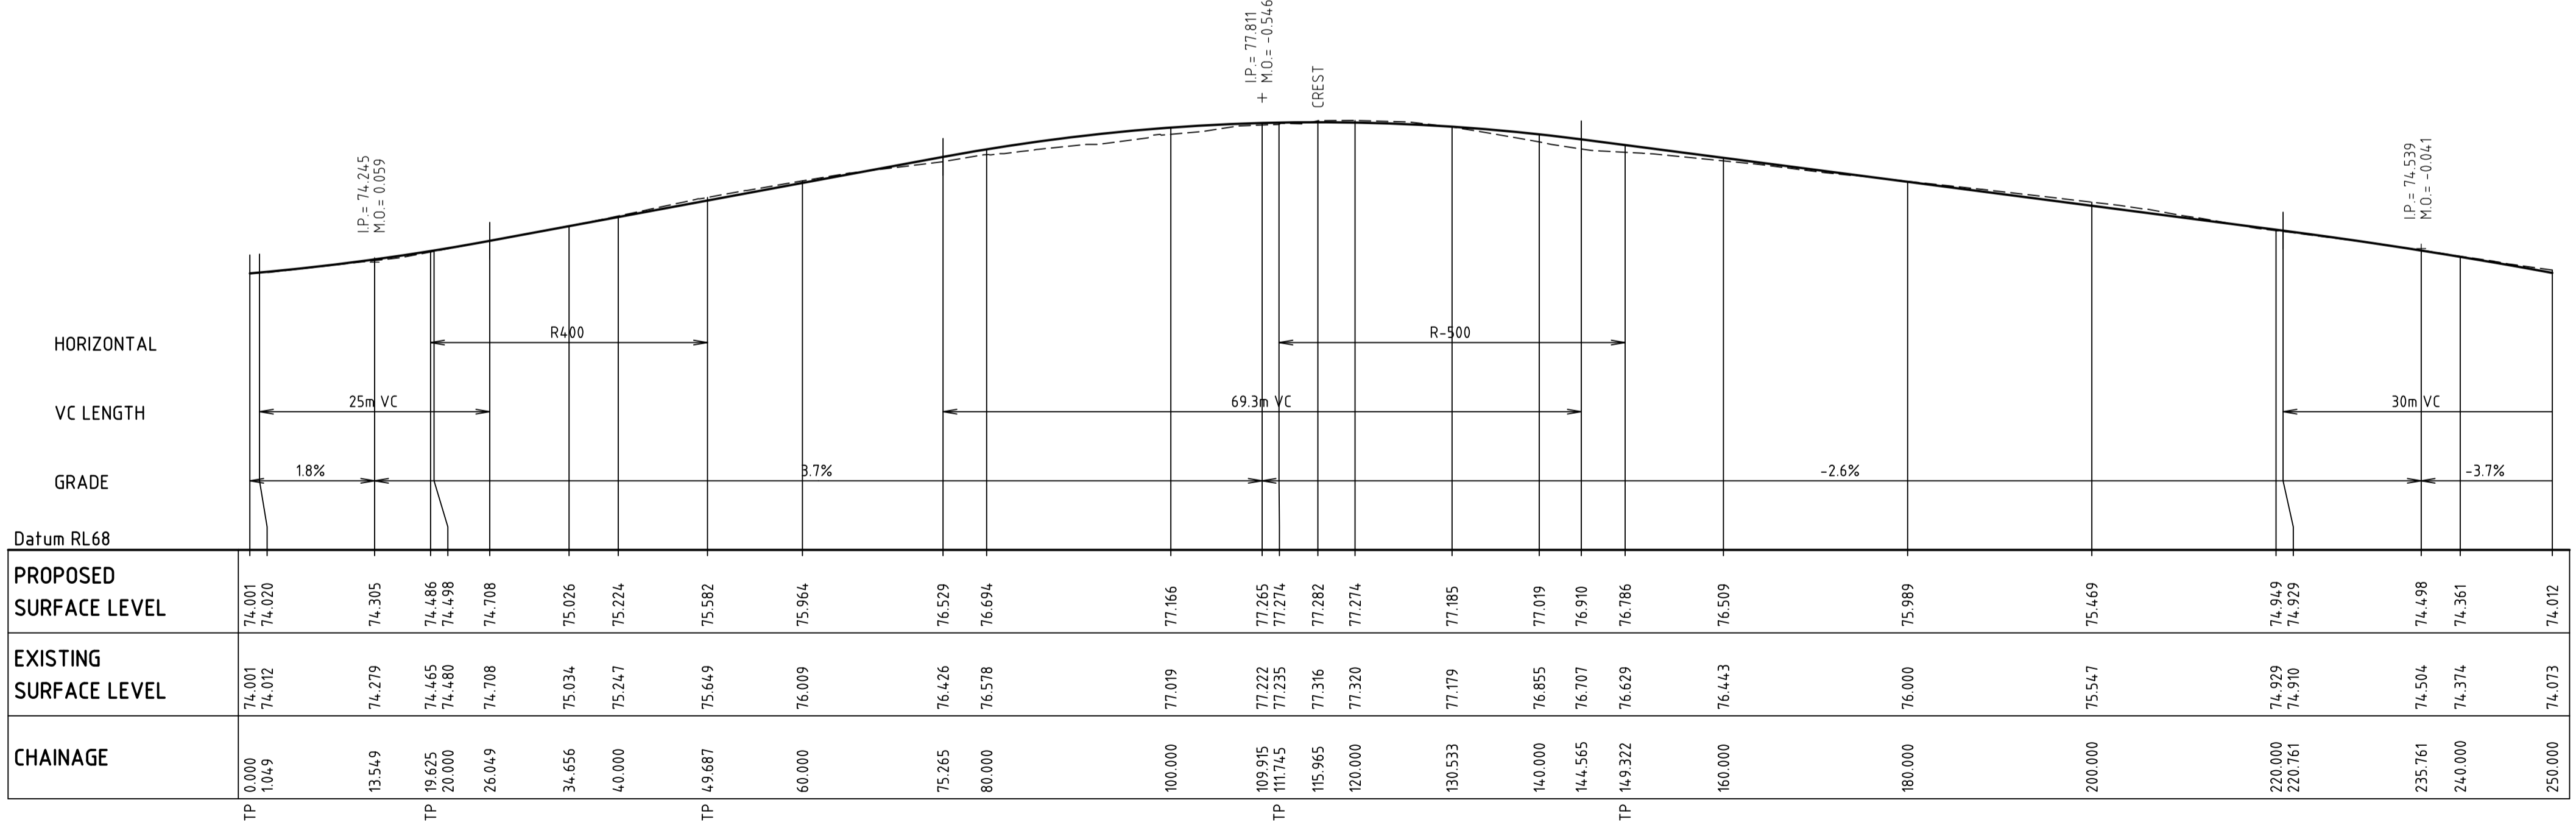

Datum RL68	
PROPOSED SURFACE LEVEL	74.001 74.020 74.305 74.486 74.488 74.708 75.026 75.224 75.582 75.964 76.529 76.694 77.166 77.222 77.274 77.282 77.274 77.185 77.019 76.855 76.707 76.786 76.509 75.989 75.469 74.969 74.929 74.498 74.361 74.012
EXISTING SURFACE LEVEL	74.001 74.012 74.279 74.465 74.480 74.708 75.034 75.247 75.649 76.009 76.426 76.578 77.019 77.222 77.235 77.316 77.320 77.179 76.855 76.707 76.629 76.443 76.000 75.547 74.929 74.910 74.504 74.374 74.073
CHAINAGE	0.000 1.049 13.549 19.625 20.000 26.049 34.656 40.000 49.687 60.000 75.265 80.000 100.000 109.915 111.745 115.965 120.000 130.533 140.000 144.565 149.322 160.000 180.000 200.000 220.000 220.761 235.761 240.000 250.000

CONTROL LINE MC01 LONGITUDINAL SECTION
SCALE 1:500 HORI.
1:250 VERT.

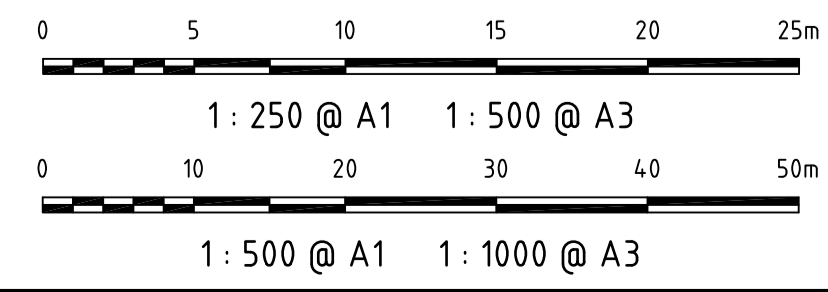

Issue	Description	Date
C	STATE SIGNIFICANT DEVELOPMENT APPLICATION	06-02-14
B	STATE SIGNIFICANT DEVELOPMENT APPLICATION	21-10-13
A	ISSUED FOR CLIENT REVIEW	11-10-13

THIS DRAWING CANNOT BE COPIED OR REPRODUCED IN ANY FORM OR USED FOR ANY OTHER PURPOSE OTHER THAN THAT ORIGINALLY INTENDED WITHOUT THE WRITTEN PERMISSION OF AT&L

Status	FOR APPROVAL		A1
NOT TO BE USED FOR CONSTRUCTION			
Scales	AS SHOWN	Drawn TS	
		Designed MM	
Height Datum	AHD	Checked MM	
Grid	MGA	Approved	
File:	C351.dwg		




Civil Engineers and Project Managers
at&l
Suite 702, 154 Pacific Hwy
St Leonards NSW 2065
ABN 95 130 882 405
Tel: 02 9439 1777
Fax: 02 9460 8413
www.atl.net.au
info@atl.net.au


Project
OAKDALE CENTRAL INDUSTRIAL FACILITIES LOTS 1C, 2B, 3A, 3B

Title
OLD WALLGROVE ROAD (MC01) PLAN AND LONGITUDINAL SECTION SHEET 1



Drawing No.	Project No.	Issue
C351	13-143	C

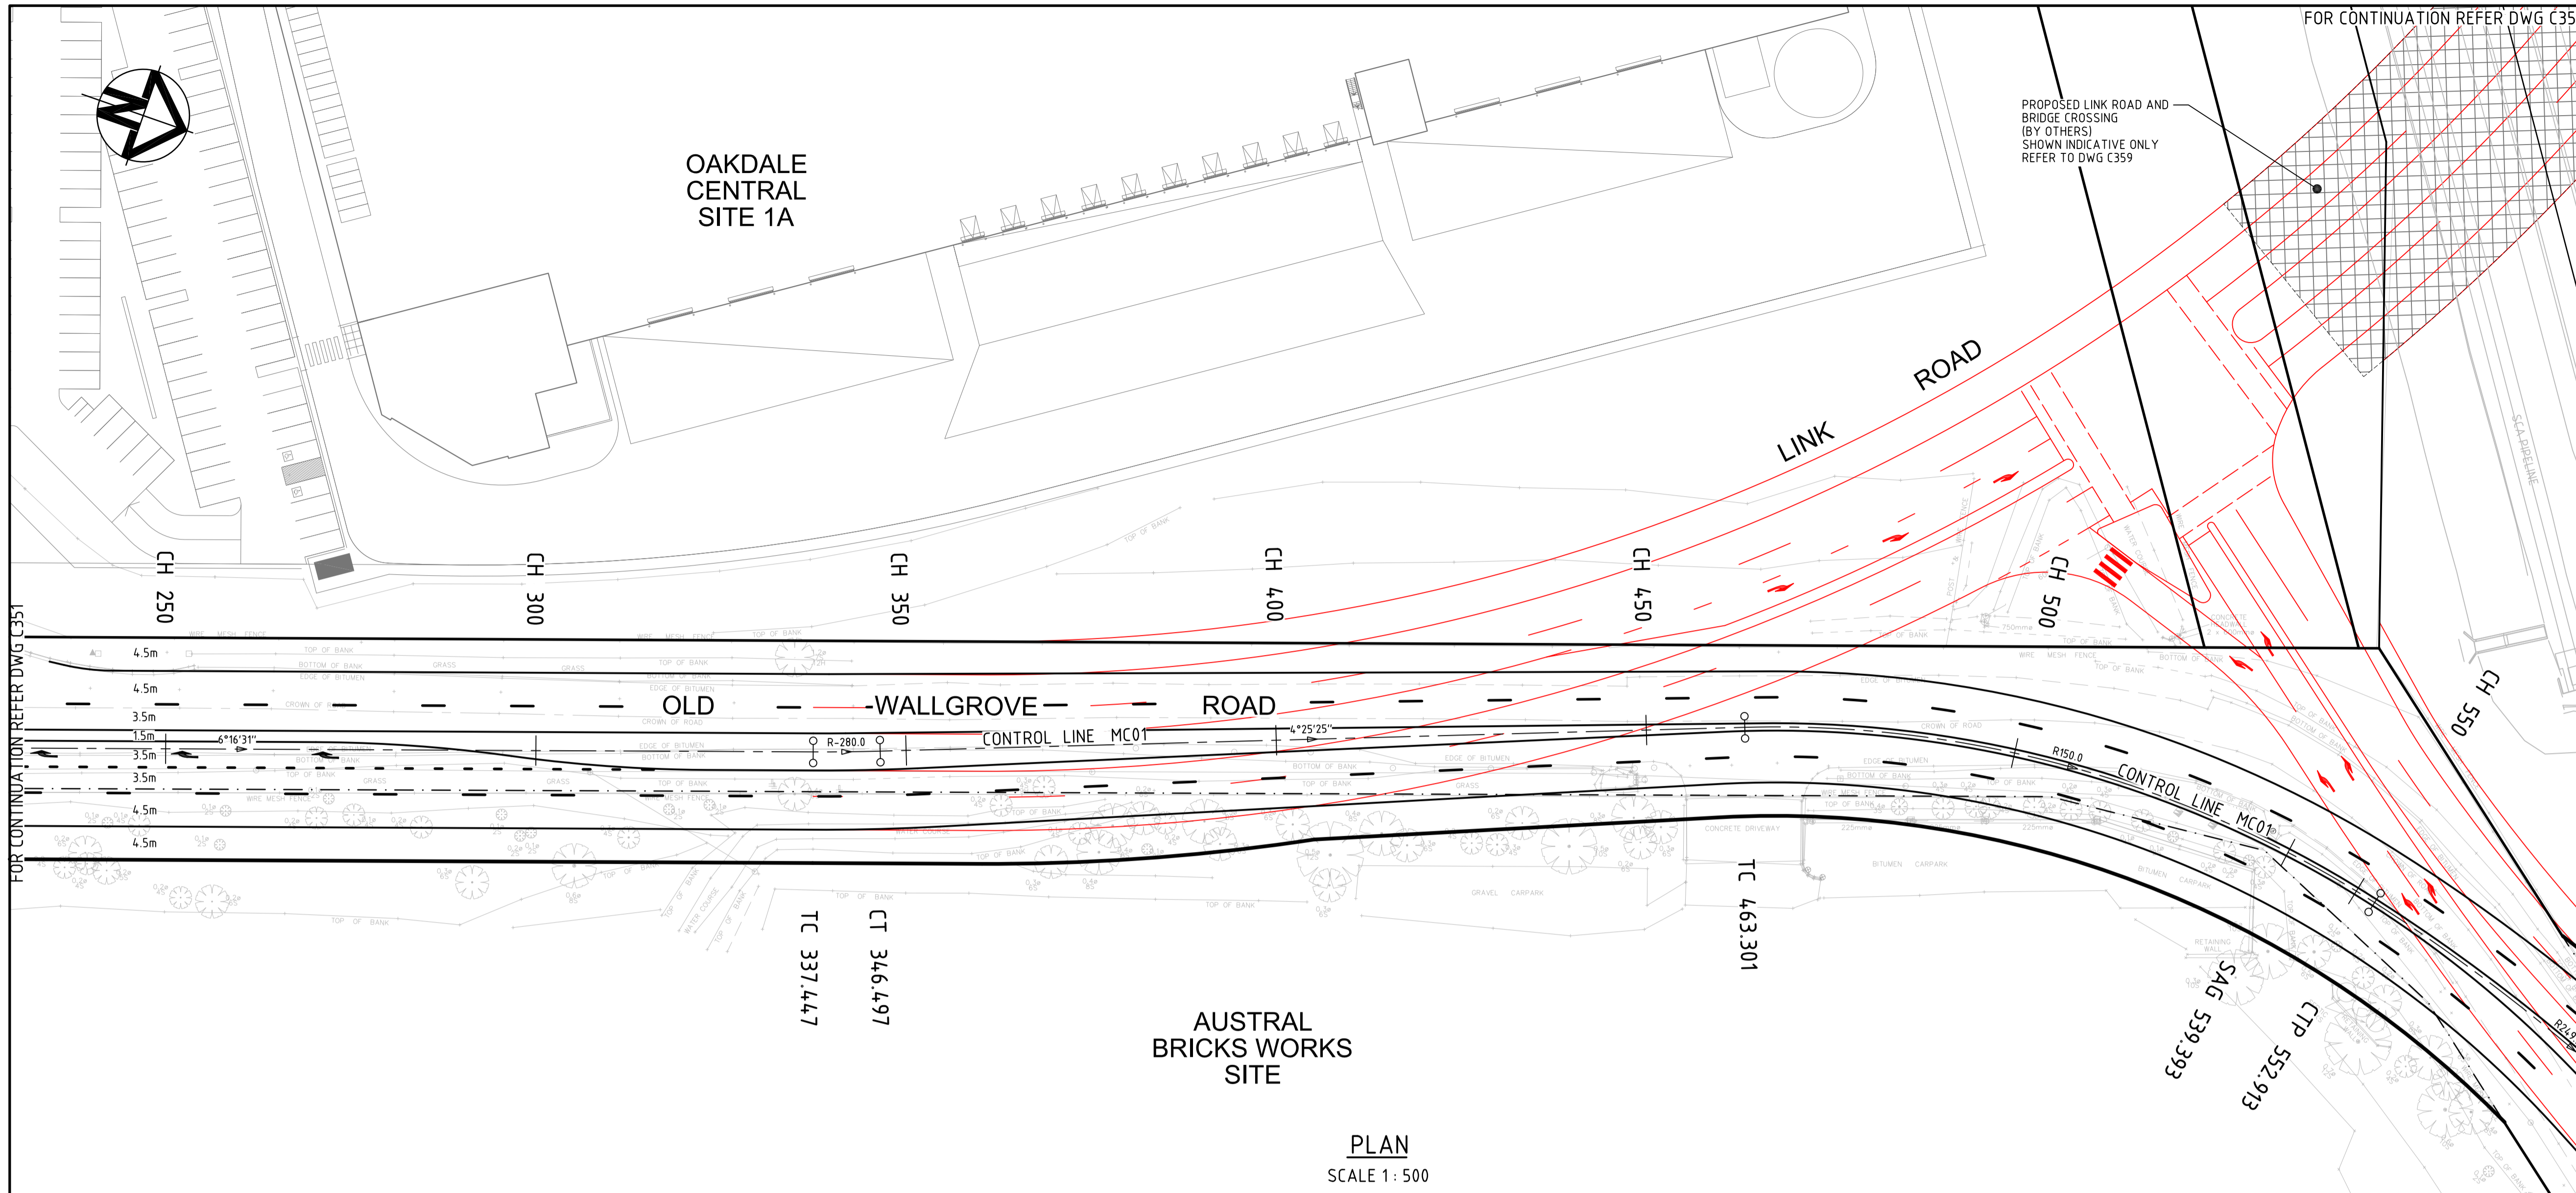

PLAN
SCALE 1:500

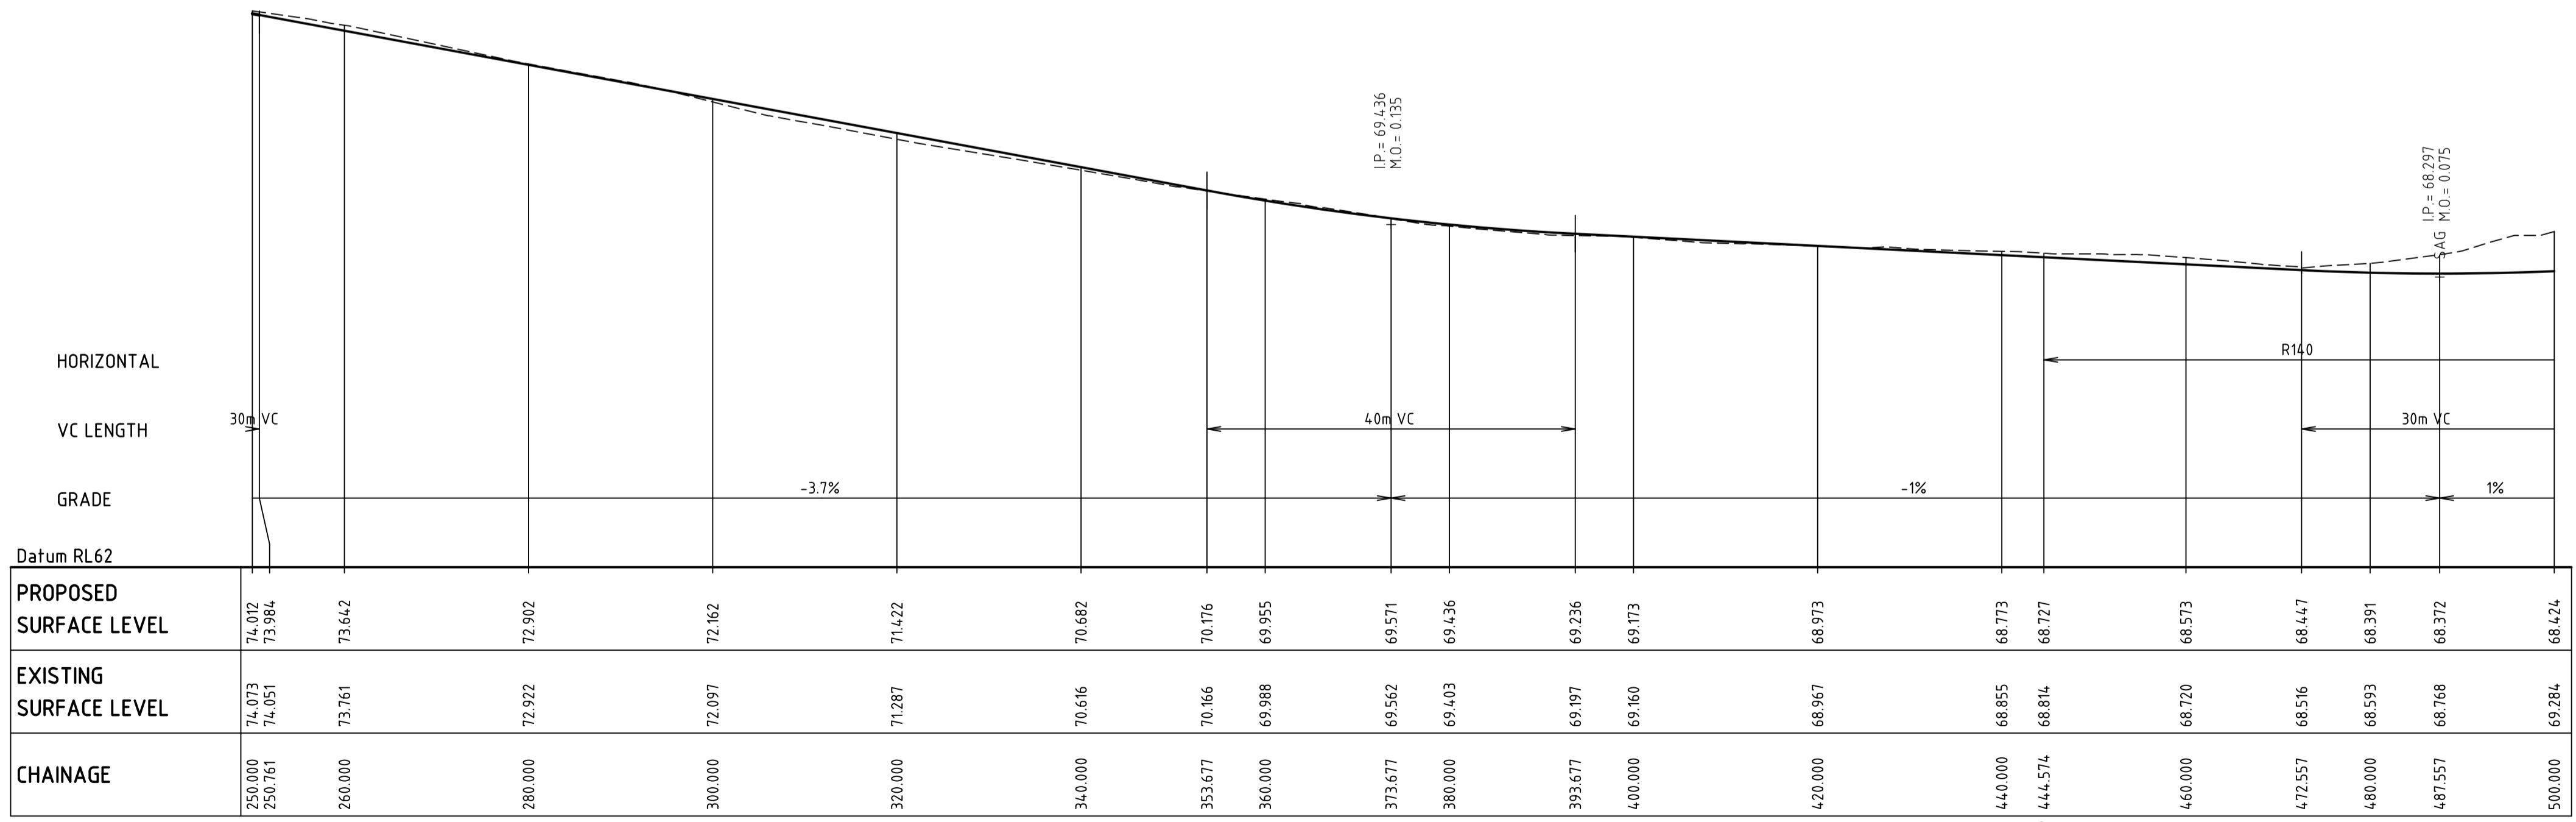

CONTROL LINE MC01 LONGITUDINAL SECTION
SCALE 1:500 HORI.
1:250 VERT.

 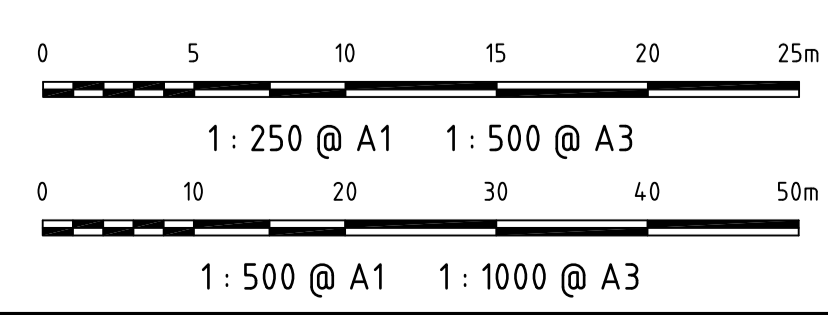

Issue	Description	Date
C	STATE SIGNIFICANT DEVELOPMENT APPLICATION	06-02-14
B	STATE SIGNIFICANT DEVELOPMENT APPLICATION	21-10-13
A	ISSUED FOR CLIENT REVIEW	11-10-13

THIS DRAWING CANNOT BE COPIED OR REPRODUCED IN ANY FORM OR USED FOR ANY OTHER PURPOSE OTHER THAN THAT ORIGINALLY INTENDED WITHOUT THE WRITTEN PERMISSION OF AT&L

Status: **FOR APPROVAL** A1
NOT TO BE USED FOR CONSTRUCTION

Scales	AS SHOWN	Drawn	Designed
		TS	MM
Height Datum	AHD	Checked	MM
Grid	MGA	Approved	

File: C352.dwg




Civil Engineers and Project Managers
at&l
Suite 702, 154 Pacific Hwy
St Leonards NSW 2065
ABN 95 130 882 405
Tel: 02 9439 1777
Fax: 02 9460 8413
www.atl.net.au
info@atl.net.au

Project
OAKDALE CENTRAL INDUSTRIAL FACILITIES LOTS 1C, 2B, 3A, 3B

Title
OLD WALLGROVE ROAD (MC01) PLAN AND LONGITUDINAL SECTION SHEET 2

Drawing No.	Project No.	Issue
C352	13-143	C

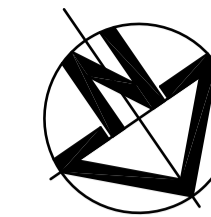

SYDNEY CATCHMENT
AUTHORITY PIPELINES

PROPOSED BRIDGE CROSSING
(BY OTHERS)
SHOWN INDICATIVE ONLY
REFER TO DWG C359

LINK

ROAD

4.5m
4.5m
3.5m
5.0m
3.5m
4.5m
4.5m

TRANSGRID
SITE

PLAN
SCALE 1 : 500

C	STATE SIGNIFICANT DEVELOPMENT APPLICATION	06-02-14
B	STATE SIGNIFICANT DEVELOPMENT APPLICATION	21-10-13
A	ISSUED FOR CLIENT REVIEW	11-10-13

Issue	Description	Date
-------	-------------	------

THIS DRAWING CANNOT BE COPIED OR REPRODUCED IN ANY FORM OR USED FOR ANY OTHER PURPOSE OTHER THAN THAT ORIGINALLY INTENDED WITHOUT THE WRITTEN PERMISSION OF AT&L

Status	FOR APPROVAL NOT TO BE USED FOR CONSTRUCTION	A1
--------	--	-----------

Scales	AS SHOWN	Drawn TS	
		Designed MM	
Height Datum	AHD	Checked MM	
Grid	MGA	Approved	

File: C353.dwg



Civil Engineers and Project Managers


at&l


Suite 702, 154 Pacific Hwy
St Leonards NSW 2065
ABN 95 130 882 405
Tel: 02 9439 1777
Fax: 02 9460 8413
www.atl.net.au
info@atl.net.au

Project
**OAKDALE CENTRAL
INDUSTRIAL FACILITIES
LOTS 1C, 2B, 3A, 3B**

Title
**LINK ROAD (MC01)
PLAN AND
LONGITUDINAL SECTION
SHEET 3**


Drawing No.	Project No.	Issue
C353	13-143	C

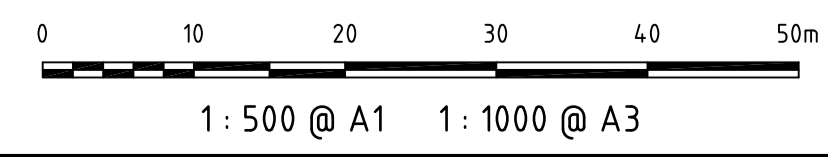

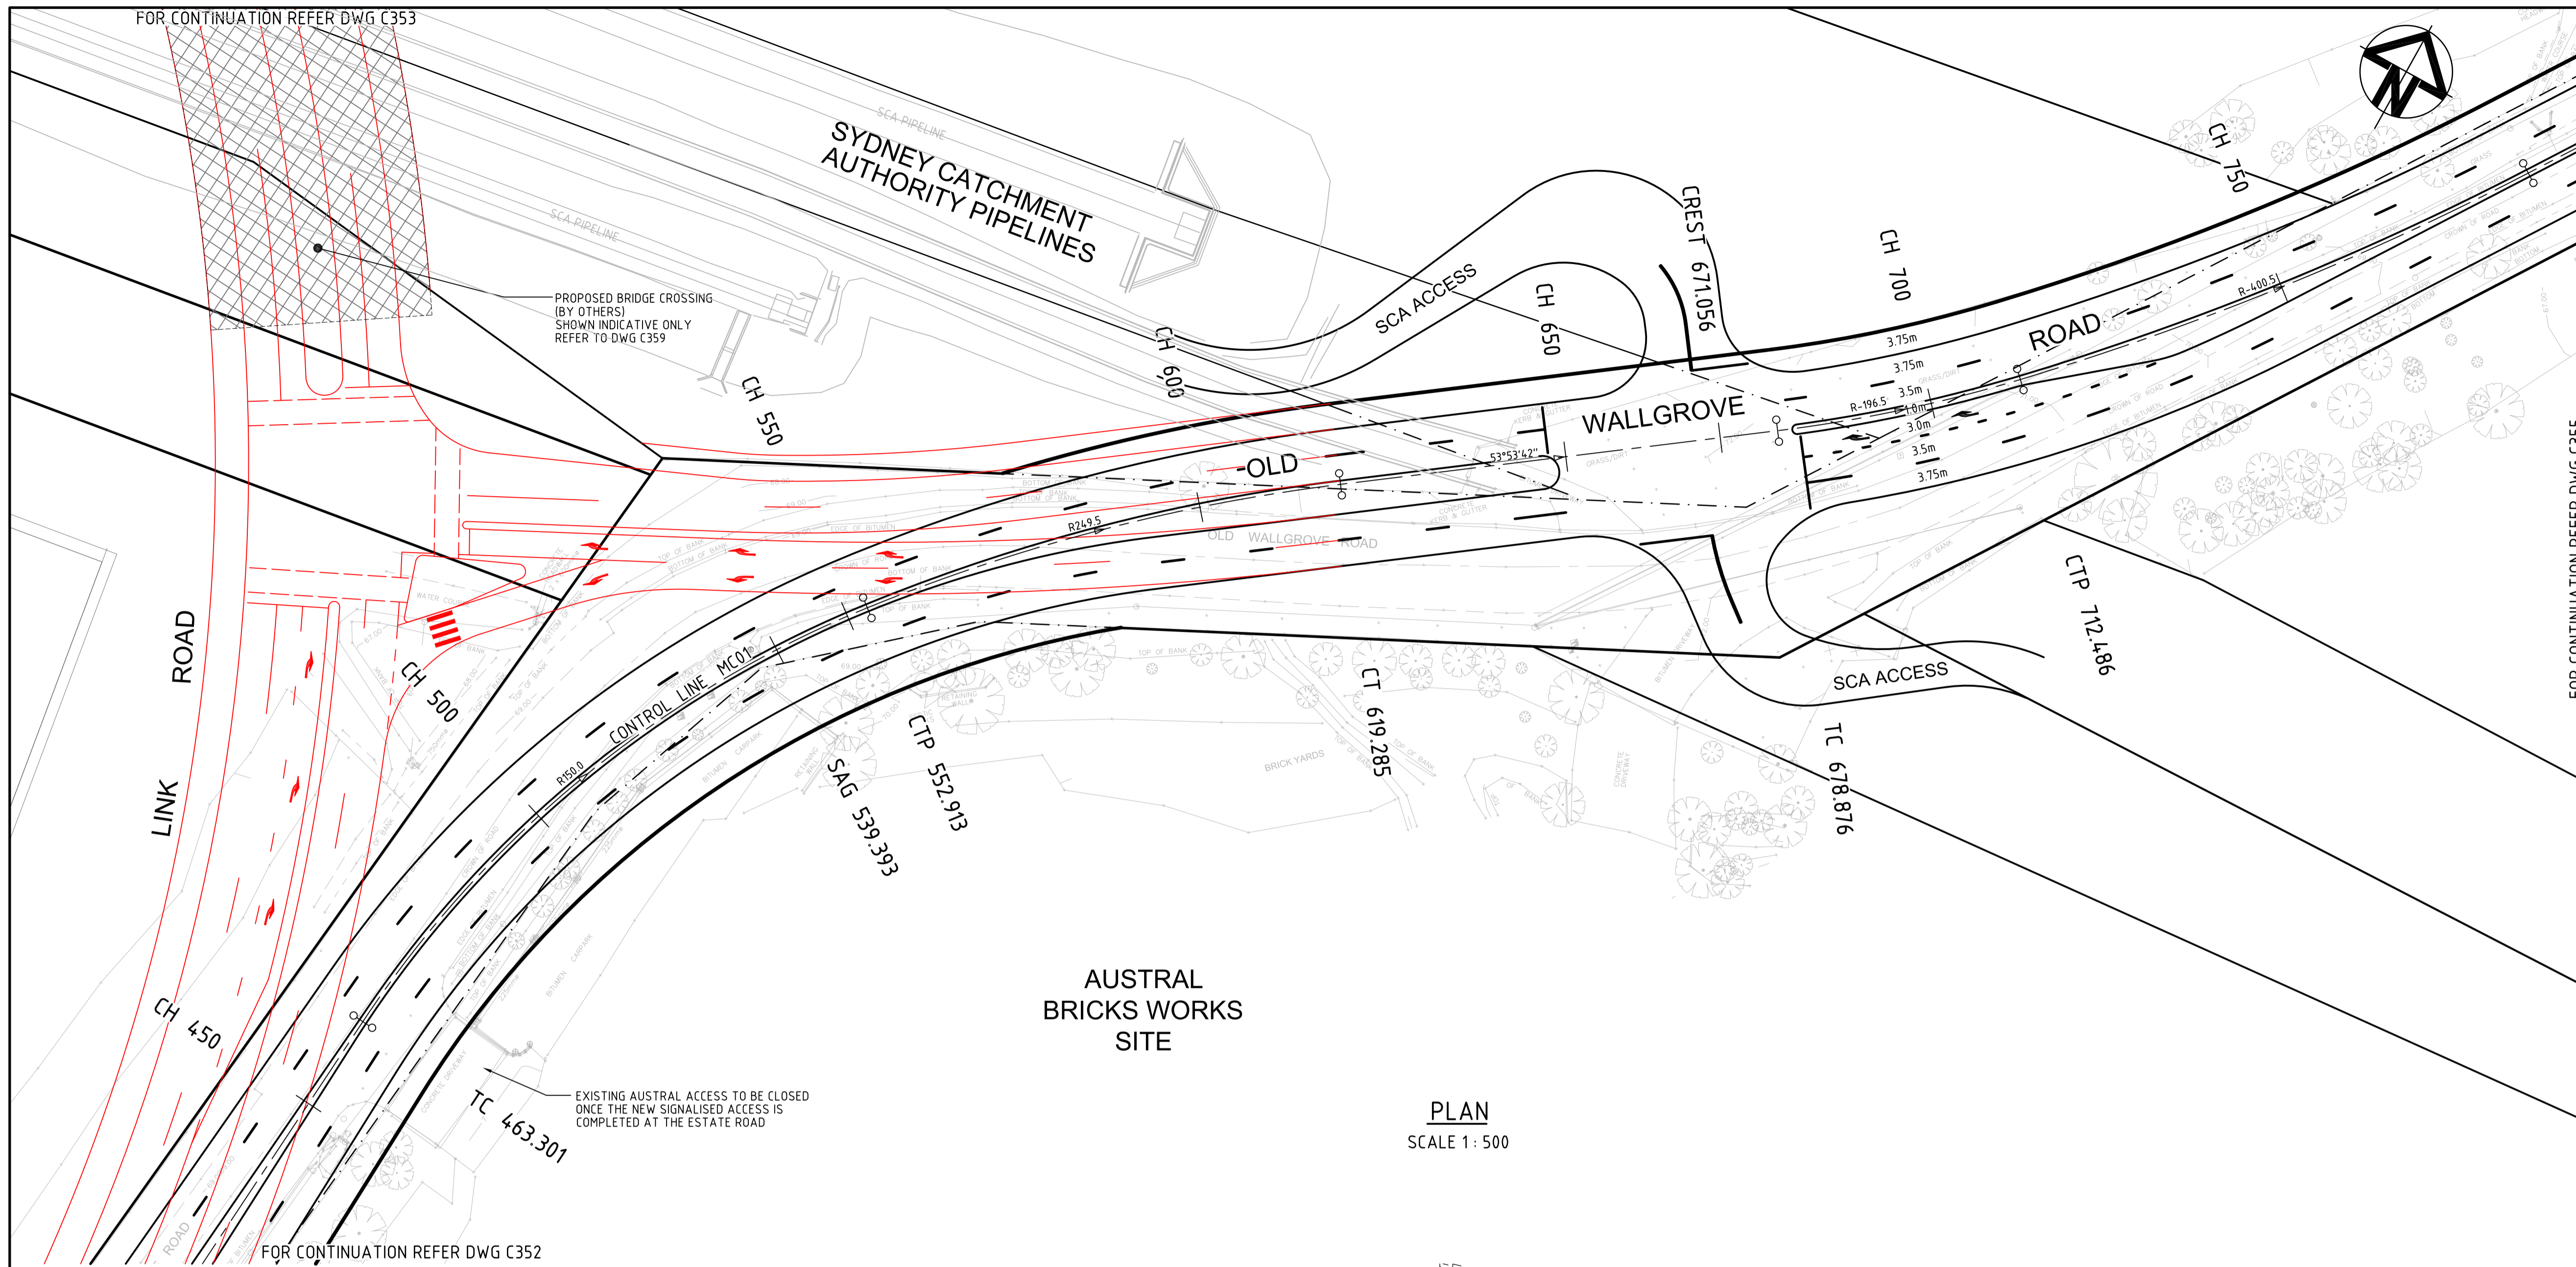


AUSTRAL
BRICKS WORKS
SITE

PLAN
SCALE 1: 500

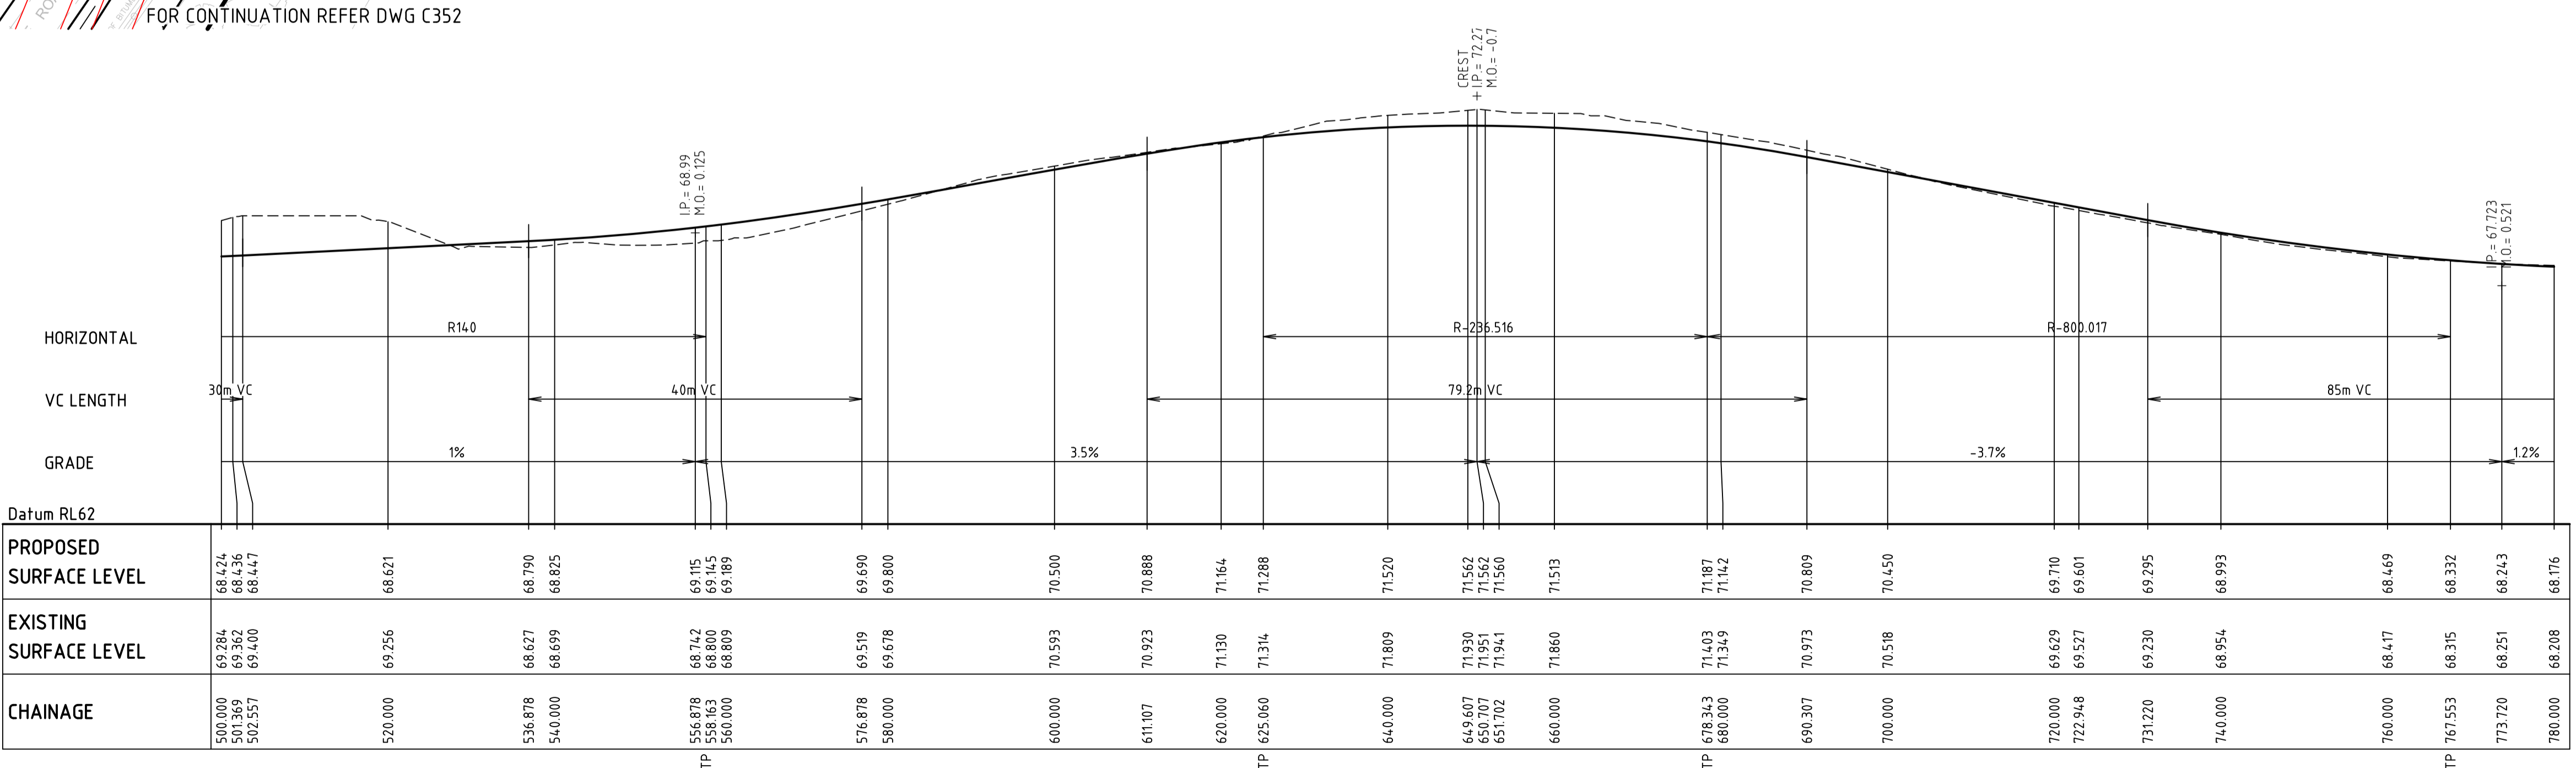

CONTROL LINE MC01 LONGITUDINAL SECTION
SCALE 1:500 HORI.
1:250 VERT.

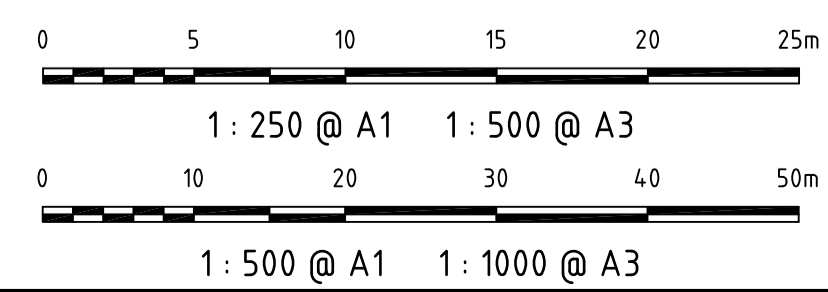

FOR CONTINUATION REFER DWG C355

FOR CONTINUATION REFER DWG C353

FOR CONTINUATION REFER DWG C352

Issue	Description	Date
C	STATE SIGNIFICANT DEVELOPMENT APPLICATION	06-02-14
B	STATE SIGNIFICANT DEVELOPMENT APPLICATION	21-10-13
A	ISSUED FOR CLIENT REVIEW	11-10-13

THIS DRAWING CANNOT BE COPIED OR REPRODUCED IN ANY FORM OR USED FOR ANY OTHER PURPOSE OTHER THAN THAT ORIGINALLY INTENDED WITHOUT THE WRITTEN PERMISSION OF AT&L

Status: **FOR APPROVAL**
NOT TO BE USED FOR CONSTRUCTION **A1**

Scale	AS SHOWN	Drawn TS	Designed MM	Checked MM	Approved
Height Datum	AHD				
Grid	MGA				

File: C354.dwg





Civil Engineers and Project Managers
at&l
Suite 702, 154 Pacific Hwy
St Leonards NSW 2065
ABN 95 130 882 405
Tel: 02 9439 1777
Fax: 02 9460 8413
www.atl.net.au
info@atl.net.au

Project: **OAKDALE CENTRAL INDUSTRIAL FACILITIES LOTS 1C, 2B, 3A, 3B**

Title: **OLD WALLGROVE ROAD PLAN AND LONGITUDINAL SECTION SHEET 4**

Drawing No.	Project No.	Issue
C354	13-143	C

TRANSGRID SITE

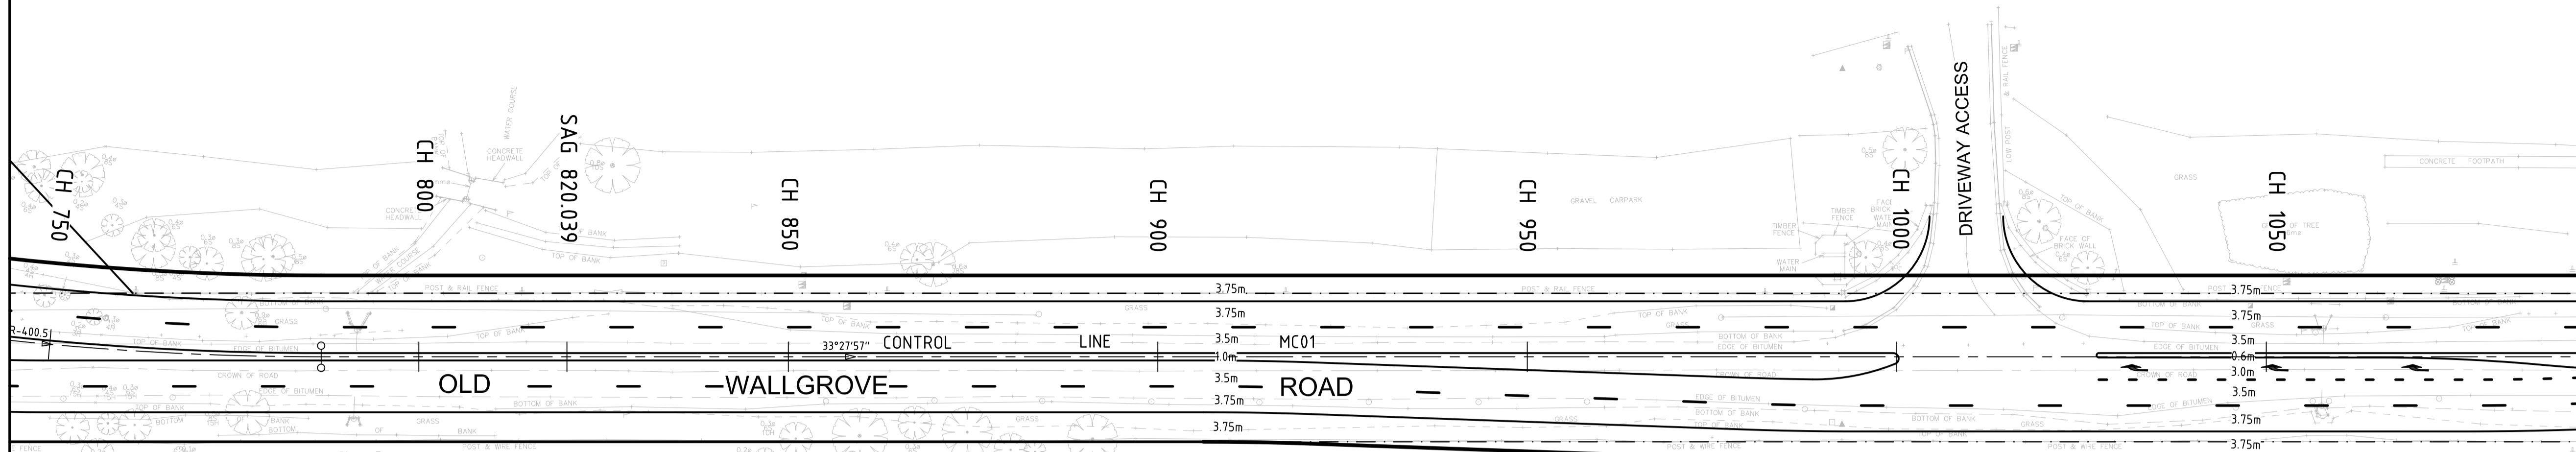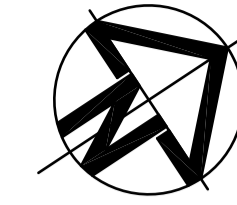

PLAN
SCALE 1 : 500

FOR CONTINUATION REFER DWG C354

FOR CONTINUATION REFER DWG C356

Issue	Description	Date
C	STATE SIGNIFICANT DEVELOPMENT APPLICATION	06-02-14
B	STATE SIGNIFICANT DEVELOPMENT APPLICATION	21-10-13
A	ISSUED FOR CLIENT REVIEW	11-10-13

THIS DRAWING CANNOT BE COPIED OR REPRODUCED IN ANY FORM OR USED FOR ANY OTHER PURPOSE OTHER THAN THAT ORIGINALLY INTENDED WITHOUT THE WRITTEN PERMISSION OF AT&L

Status: **FOR APPROVAL** A1
NOT TO BE USED FOR CONSTRUCTION

Drawn	Checked
TS	MM
Designed	Approved
MM	

File: C355.dwg



Civil Engineers and Project Managers
at&l
Suite 702, 154 Pacific Hwy
St Leonards NSW 2065
ABN 95 130 882 405
Tel: 02 9439 1777
Fax: 02 9460 8413
www.atl.net.au
info@atl.net.au


Project
OAKDALE CENTRAL INDUSTRIAL FACILITIES LOTS 1C, 2B, 3A, 3B


Title
OLD WALLGROVE ROAD PLAN AND LONGITUDINAL SECTION SHEET 5

Drawing No.	Project No.	Issue
C355	13-143	C


PROPOSED SURFACE LEVEL	EXISTING SURFACE LEVEL	CHAINAGE
68.621	68.500	780.000
68.502	68.367	786.783
68.333	68.228	800.000
68.262	68.165	809.814
68.237	68.137	820.000
68.237	68.137	820.039
68.332	68.237	840.000
68.384	68.283	844.814
68.564	68.447	860.000
68.801	68.660	880.000
69.039	68.990	900.000
69.276	69.200	920.000
69.491	69.435	938.171
69.513	69.455	940.000
69.644	69.582	953.171
69.696	69.649	960.000
69.744	69.722	968.171
69.803	69.796	980.000
69.904	69.855	1000.000
70.004	69.826	1020.000
70.104	69.929	1040.000
70.204	69.986	1060.000
70.277	70.088	1074.706
70.310	70.148	1080.000

CONTROL LINE MC01 LONGITUDINAL SECTION
SCALE 1:500 HORI.
1:250 VERT.

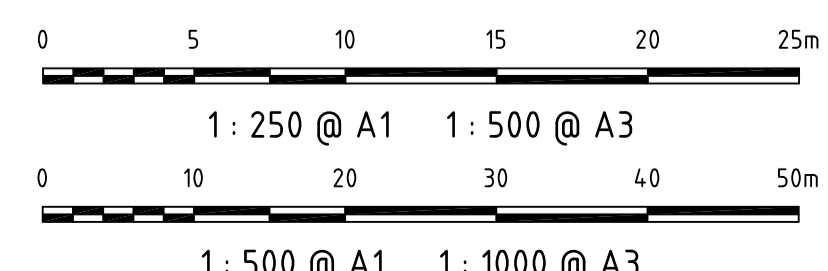

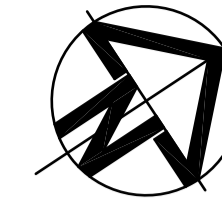


TRANSGRID SITE

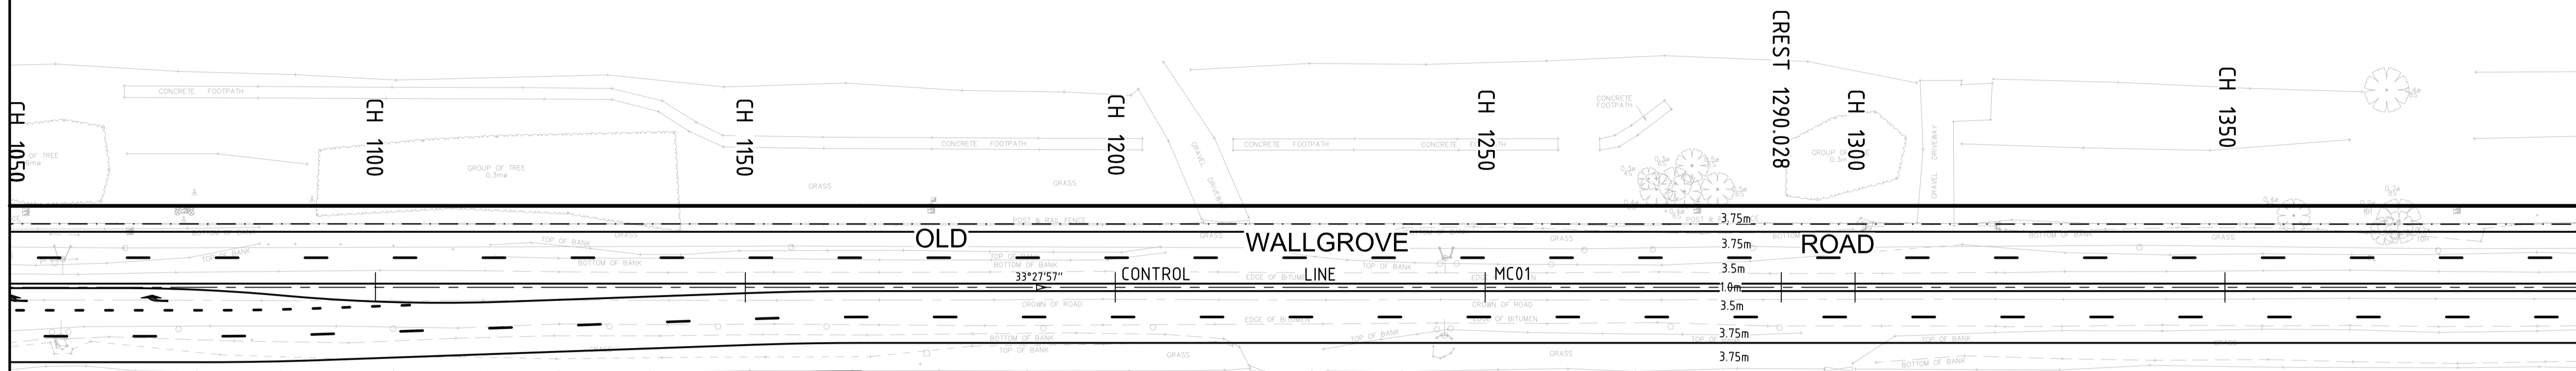

FOR CONTINUATION REFER DWG C355

FOR CONTINUATION REFER DWG C357

PLAN
SCALE 1 : 500

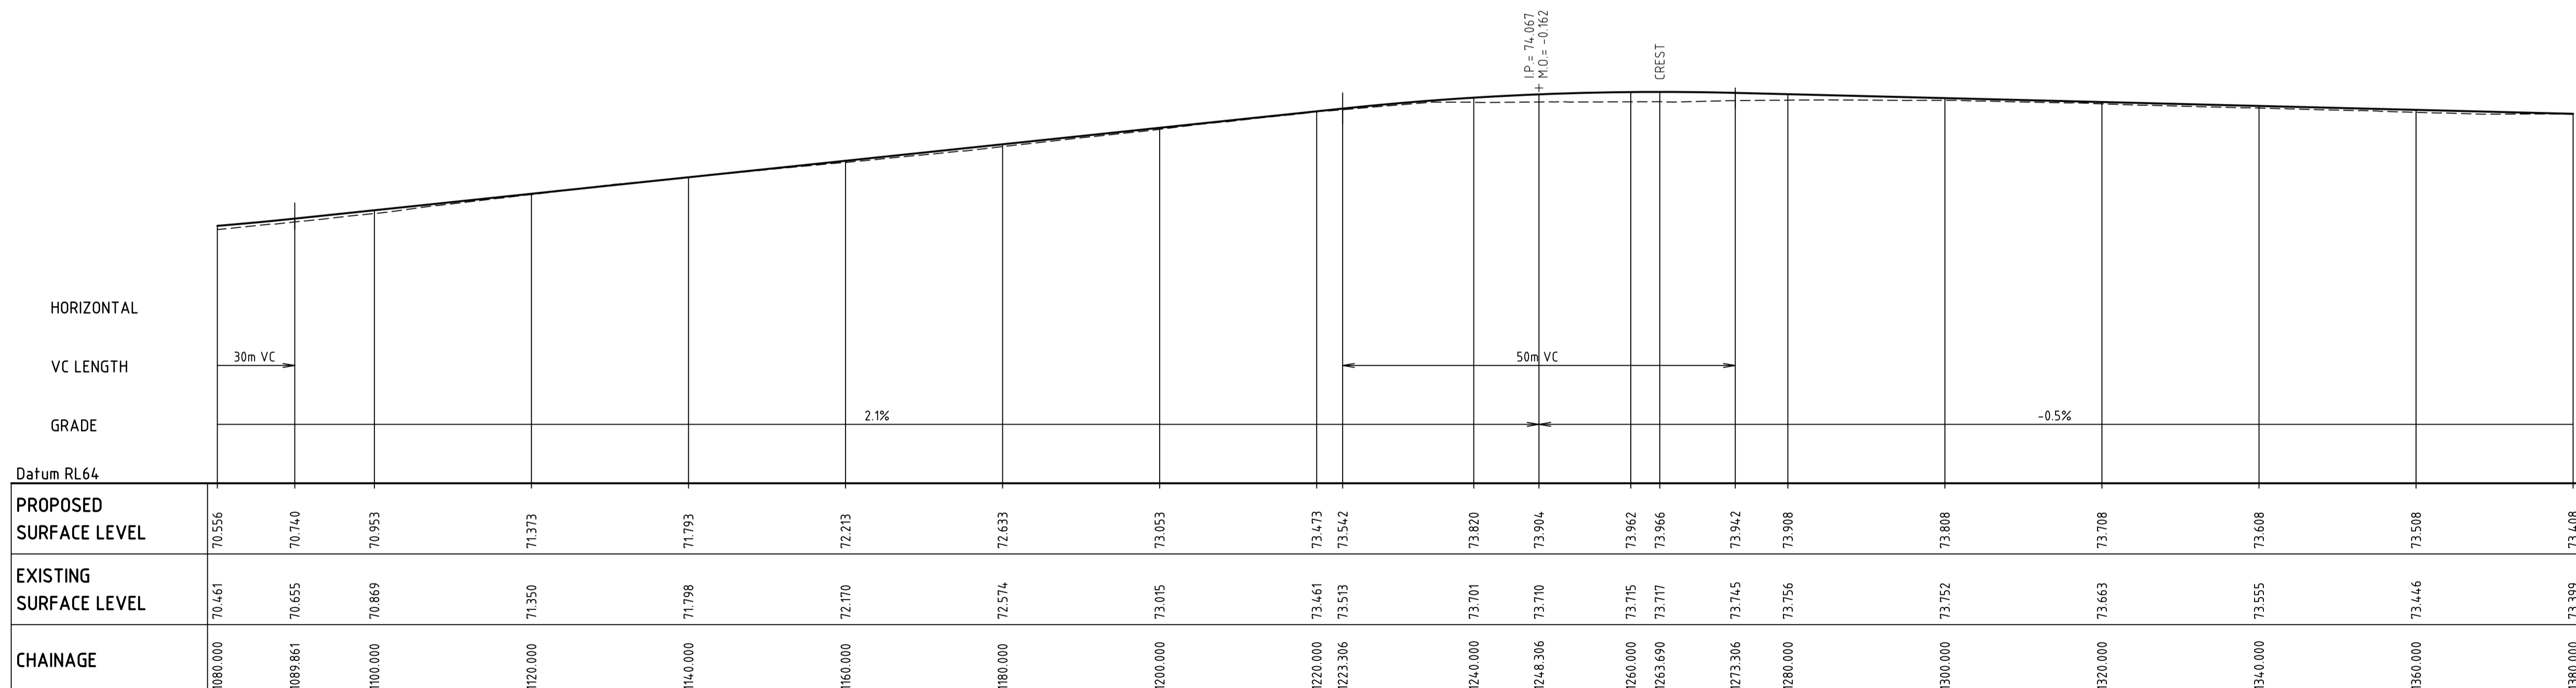

CONTROL LINE MC01 LONGITUDINAL SECTION
SCALE 1:500 HORI.
1:250 VERT.

Issue	Description	Date
C	STATE SIGNIFICANT DEVELOPMENT APPLICATION	06-02-14
B	STATE SIGNIFICANT DEVELOPMENT APPLICATION	21-10-13
A	ISSUED FOR CLIENT REVIEW	11-10-13

THIS DRAWING CANNOT BE COPIED OR REPRODUCED IN ANY FORM OR USED FOR ANY OTHER PURPOSE OTHER THAN THAT ORIGINALLY INTENDED WITHOUT THE WRITTEN PERMISSION OF AT&L

Status	FOR APPROVAL		A1
NOT TO BE USED FOR CONSTRUCTION			
Scales	AS SHOWN	Drawn TS	
		Designed MM	
Height Datum	AHD	Checked MM	
Grid	MGA	Approved	
File:	C356.dwg		





Civil Engineers and Project Managers
at&l
Suite 702, 154 Pacific Hwy
St Leonards NSW 2065
ABN 95 130 882 405
Tel: 02 9439 1777
Fax: 02 9460 8413
www.atl.net.au
info@atl.net.au

Project
OAKDALE CENTRAL INDUSTRIAL FACILITIES LOTS 1C, 2B, 3A, 3B


Title
OLD WALLGROVE ROAD PLAN AND LONGITUDINAL SECTION SHEET 6

Drawing No.	Project No.	Issue
C356	13-143	C

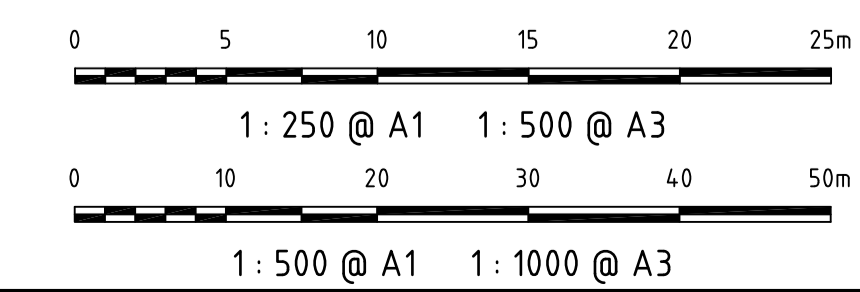


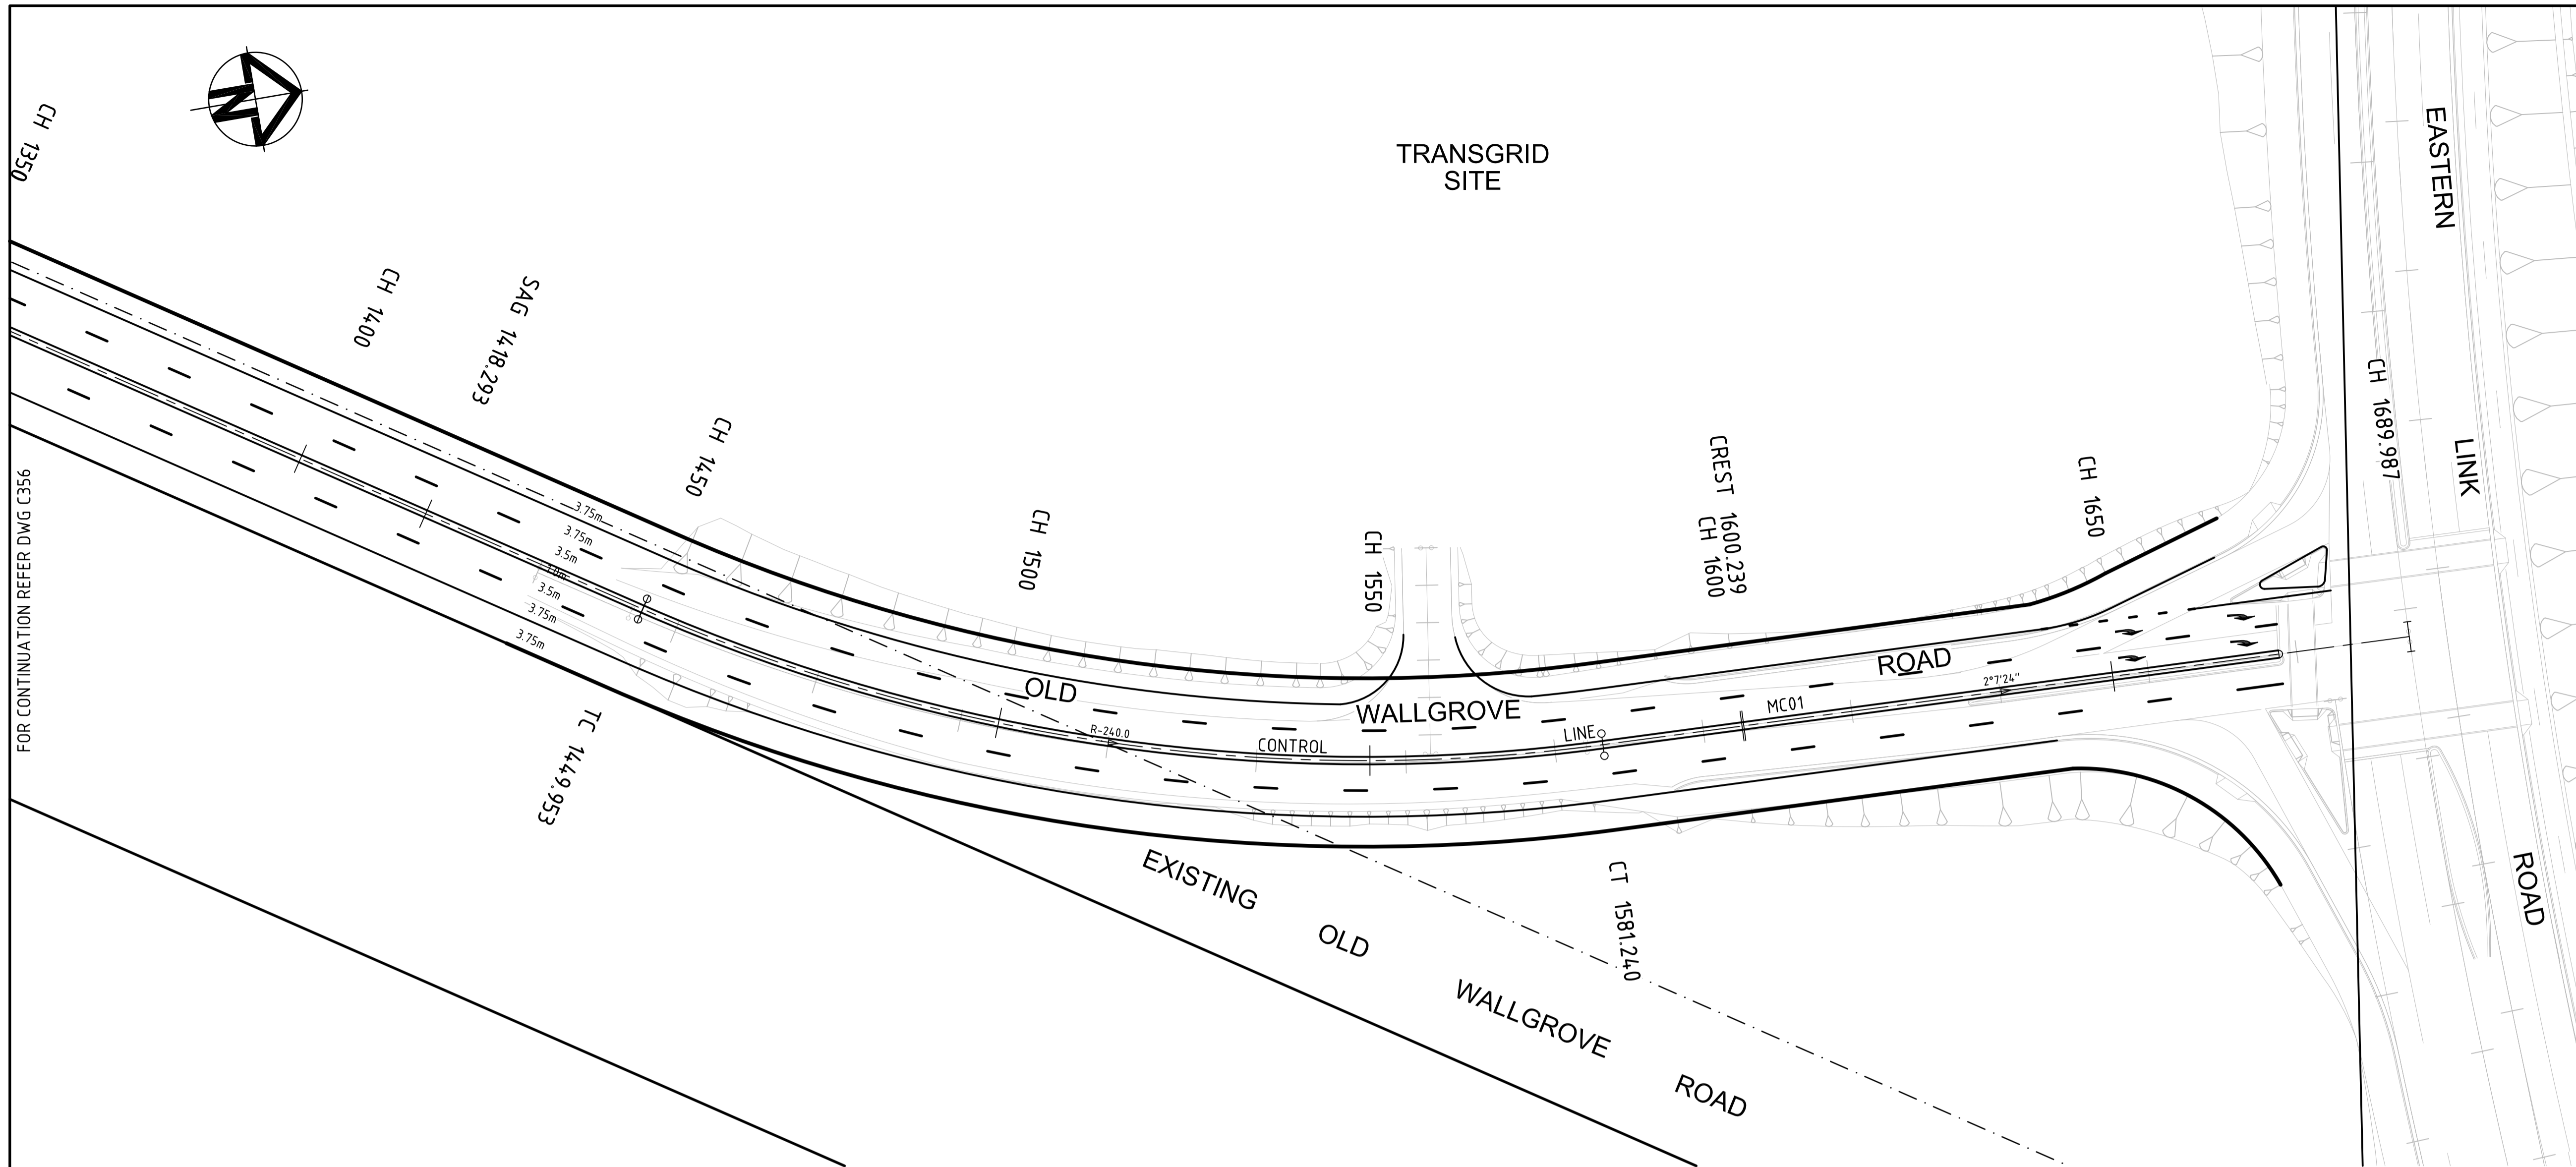

PLAN
SCALE 1 : 500

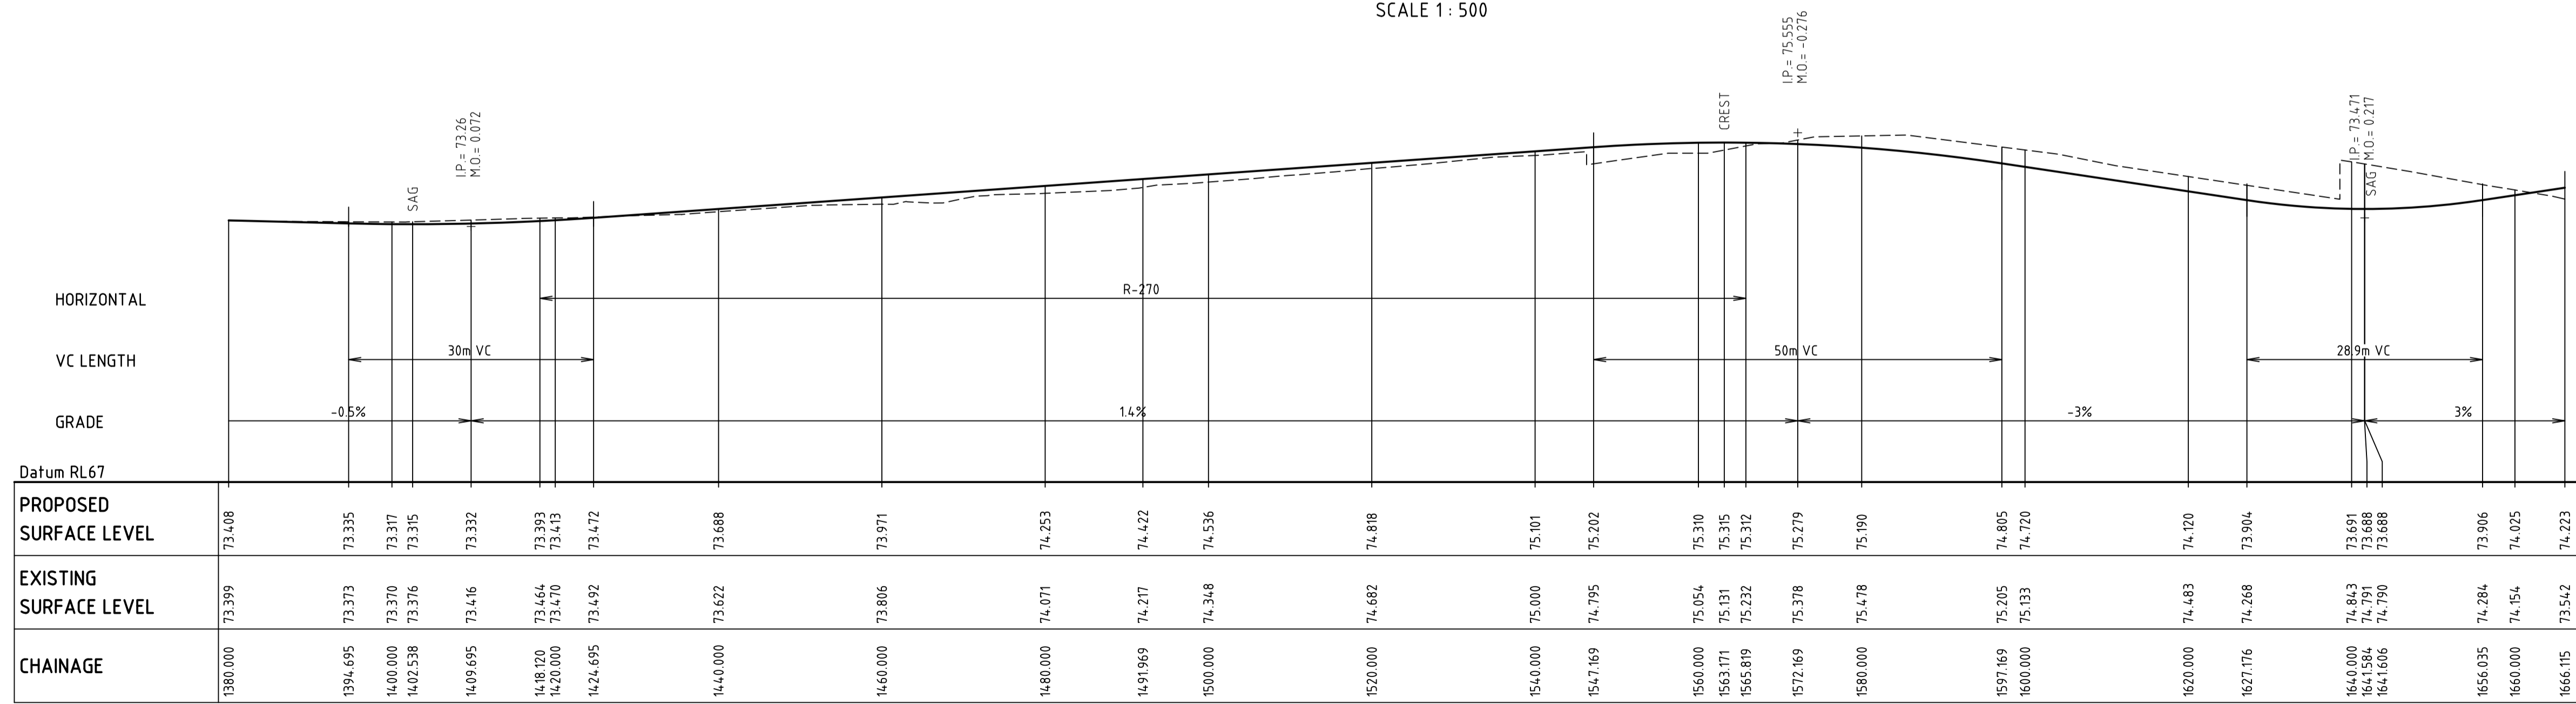

CONTROL LINE MC01 LONGITUDINAL SECTION
SCALE 1:500 HORI.
1:250 VERT.

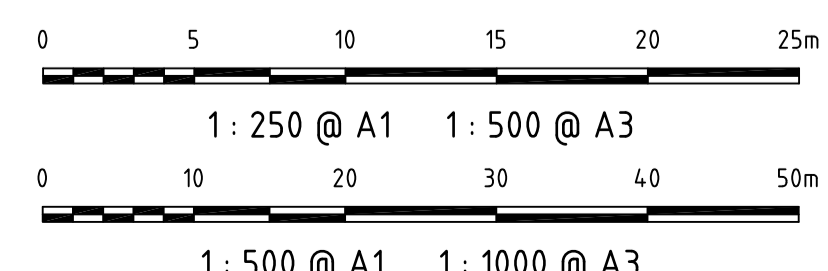

Issue	Description	Date
C	STATE SIGNIFICANT DEVELOPMENT APPLICATION	06-02-14
B	STATE SIGNIFICANT DEVELOPMENT APPLICATION	21-10-13
A	ISSUED FOR CLIENT REVIEW	11-10-13

THIS DRAWING CANNOT BE COPIED OR REPRODUCED IN ANY FORM OR USED FOR ANY OTHER PURPOSE OTHER THAN THAT ORIGINALLY INTENDED WITHOUT THE WRITTEN PERMISSION OF AT&L

Status: **FOR APPROVAL** A1
NOT TO BE USED FOR CONSTRUCTION

Scales	AS SHOWN	Drawn TS	Designed MM
Height Datum	AHD	Checked MM	Approved
Grid	MGA	Approved	

File: C357.dwg




Civil Engineers and Project Managers
at&l
Suite 702, 154 Pacific Hwy
St Leonards NSW 2065
ABN 95 130 882 405
Tel: 02 9439 1777
Fax: 02 9460 8413
www.atl.net.au
info@atl.net.au


Project: **OAKDALE CENTRAL INDUSTRIAL FACILITIES LOTS 1C, 2B, 3A, 3B**

Title: **OLD WALLGROVE ROAD PLAN AND LONGITUDINAL SECTION SHEET 7**


Drawing No.	Project No.	Issue
C357	13-143	C

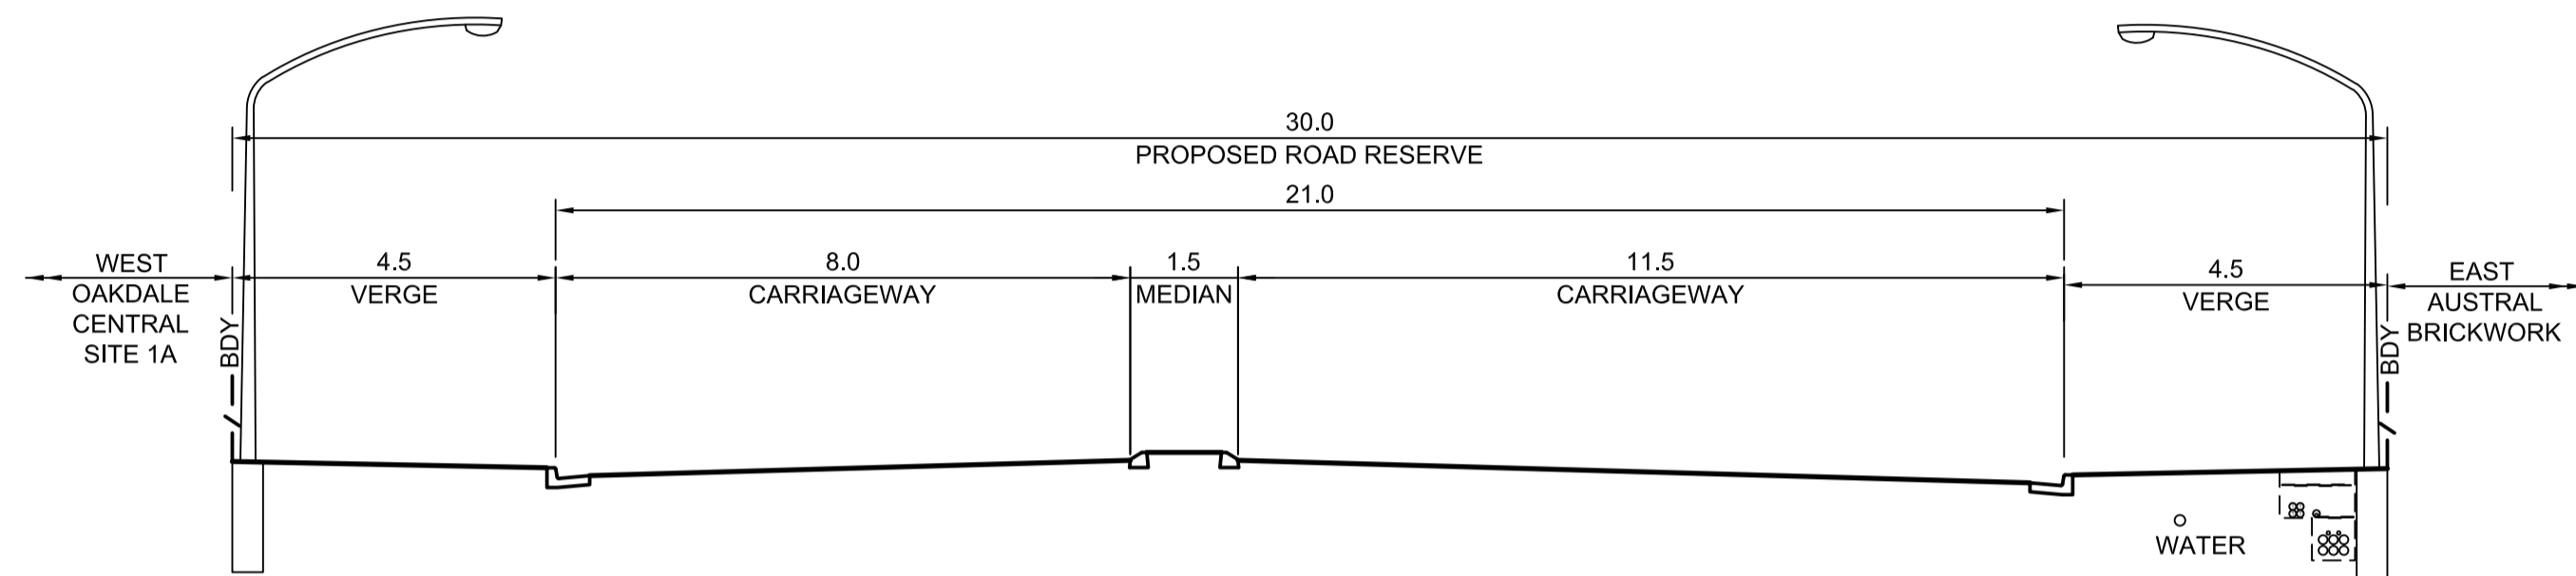


OLD WALLGROVE ROAD
TYPICAL SECTION (CH200 - CH270)
 SCALE 1:100

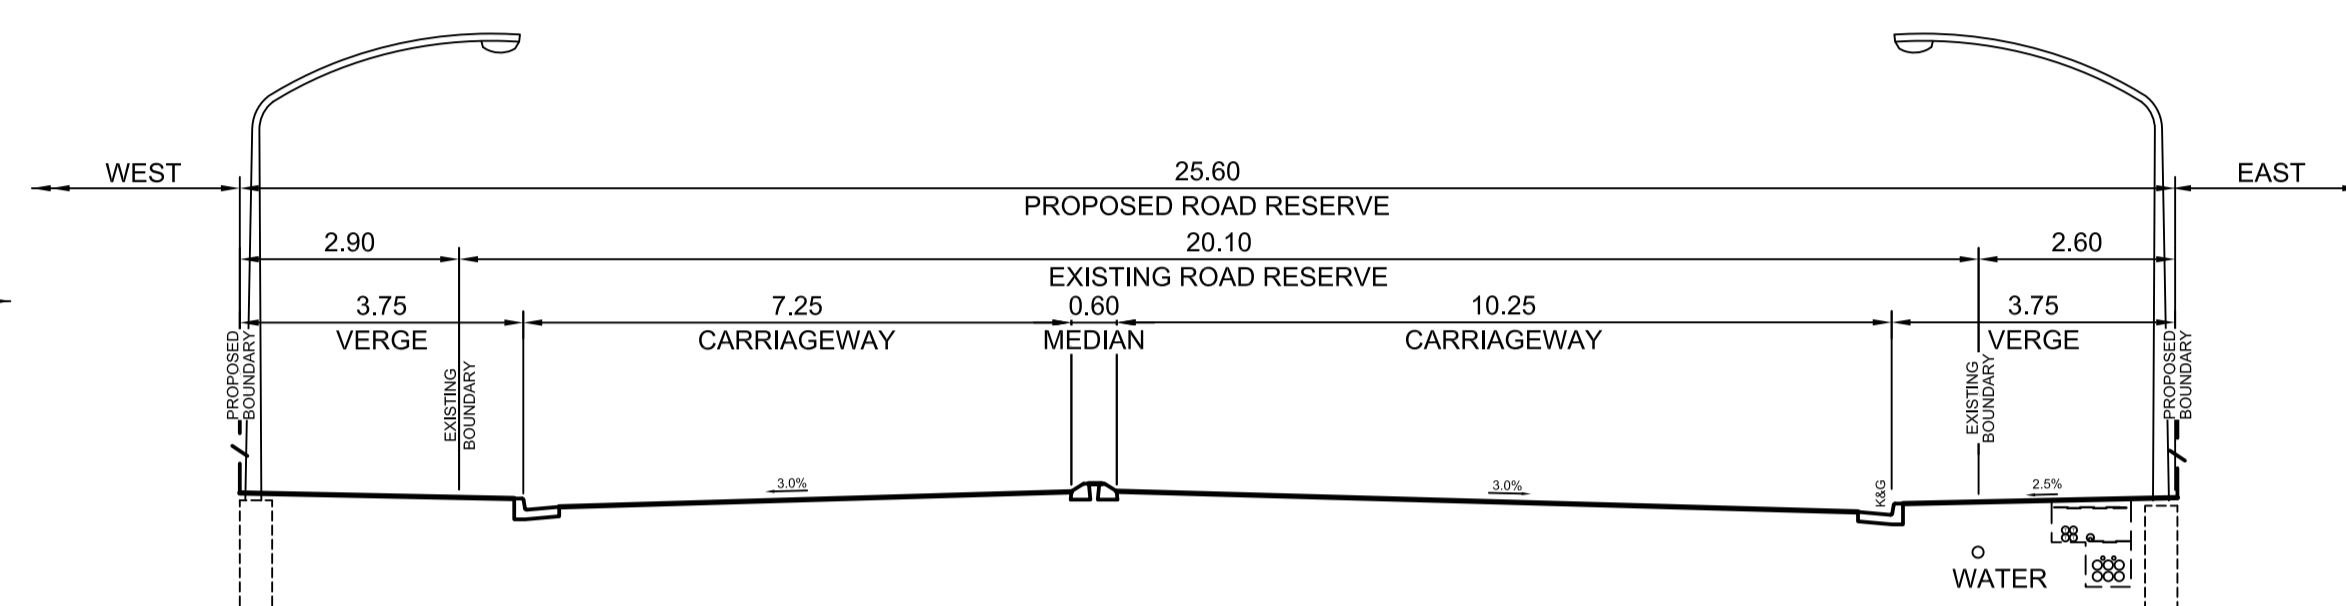


OLD WALLGROVE ROAD
TYPICAL SECTION
CH 1050
 SCALE 1:100

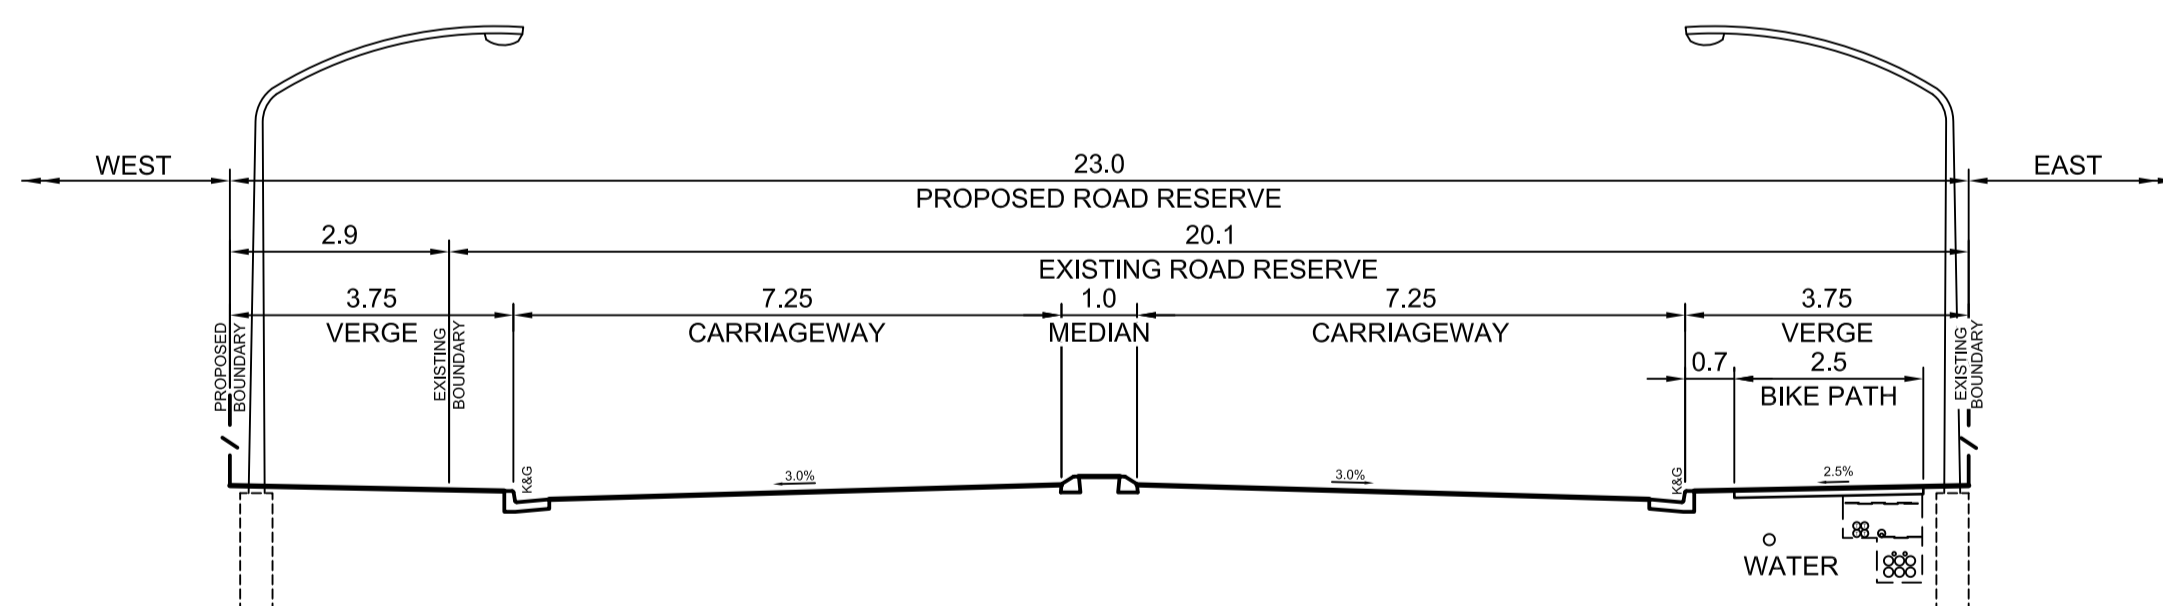

OLD WALLGROVE ROAD
TYPICAL SECTION
 SCALE 1:100

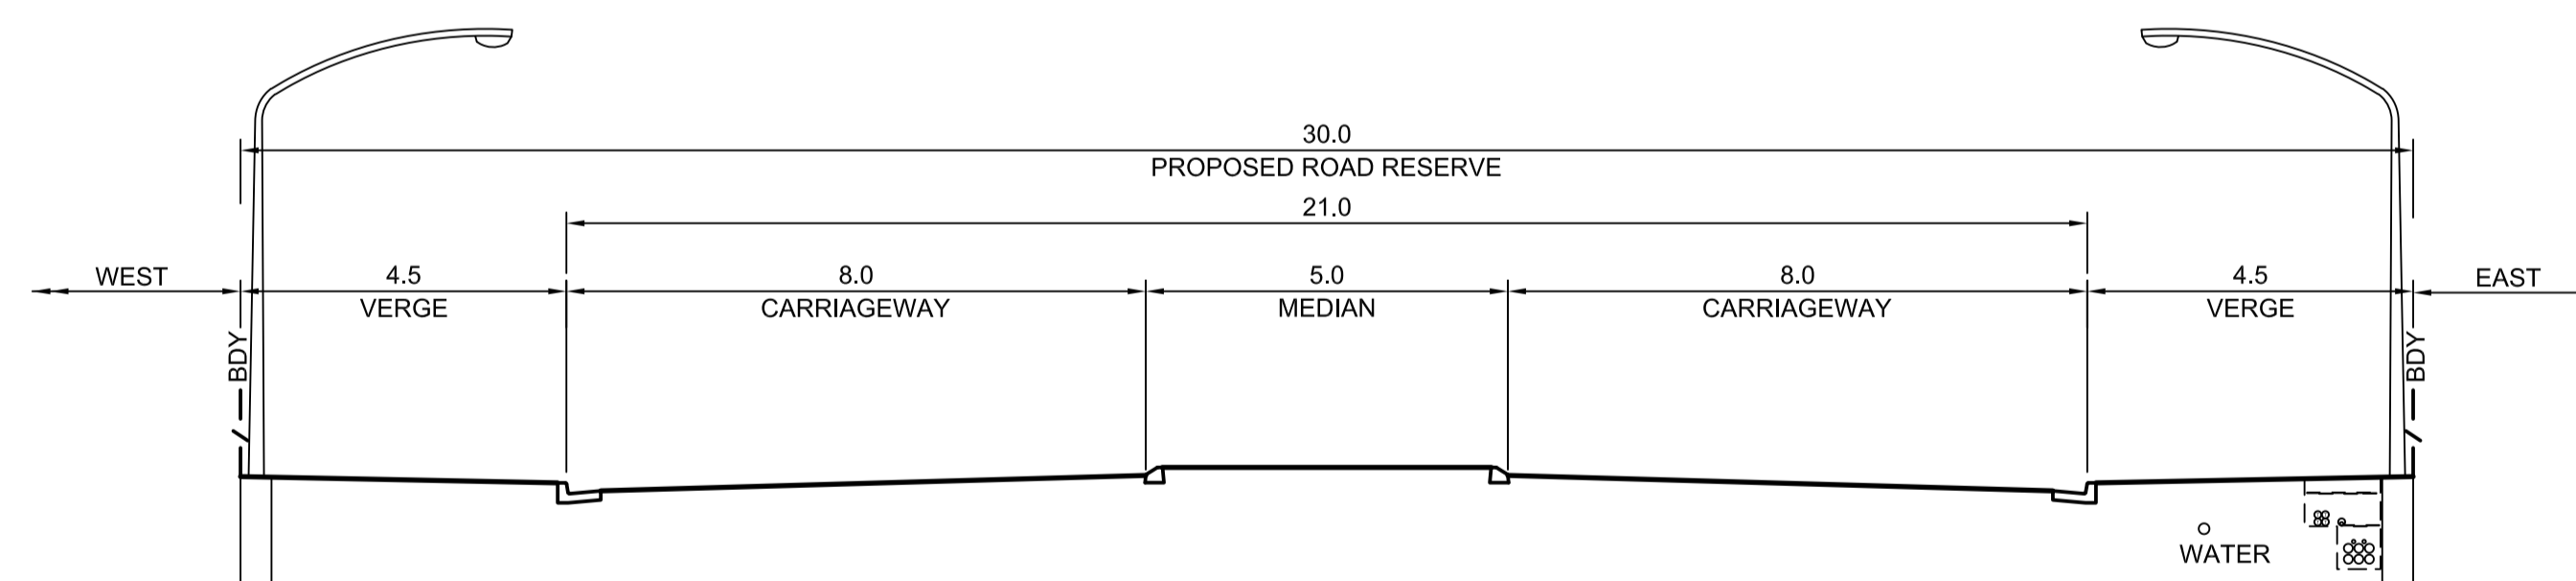

LINK ROAD
TYPICAL SECTION
 SCALE 1:100

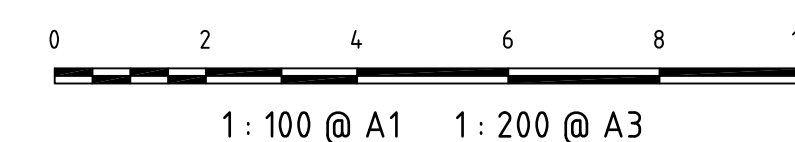

Issue	Description	Date
D	CROSS SECTIONS UPDATED	20-05-14
C	STATE SIGNIFICANT DEVELOPMENT APPLICATION	06-02-14
B	STATE SIGNIFICANT DEVELOPMENT APPLICATION	21-10-13
A	ISSUED FOR CLIENT REVIEW	11-10-13

THIS DRAWING CANNOT BE COPIED OR REPRODUCED IN ANY FORM OR USED FOR ANY OTHER PURPOSE OTHER THAN THAT ORIGINALLY INTENDED WITHOUT THE WRITTEN PERMISSION OF AT&L

Status
FOR APPROVAL
 NOT TO BE USED FOR CONSTRUCTION **A1**

Scales	1:100 @ A1	Drawn TS	Designed MM
Height Datum	AHD	Checked MM	Approved
Grid	MGA	Approved	

File: C358.dwg




Civil Engineers and Project Managers
at&l
 Suite 702, 154 Pacific Hwy
 St Leonards NSW 2065
 ABN 95 130 882 405
 Tel: 02 9439 1777
 Fax: 02 9460 8413
 www.atl.net.au
 info@atl.net.au


Project
OAKDALE CENTRAL INDUSTRIAL FACILITIES
 LOTS 1C, 2B, 3A, 3B

Title
TYPICAL SECTIONS

Drawing No.	Project No.	Issue
C358	13-143	D

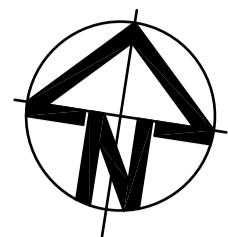


LAND OWNER	APPROX. LAND TAKE AREA (m ²)
TRANSGRID	2347
SYDNEY CATCHMENT AUTHORITY	994
AUSTRAL BRICKS	4970

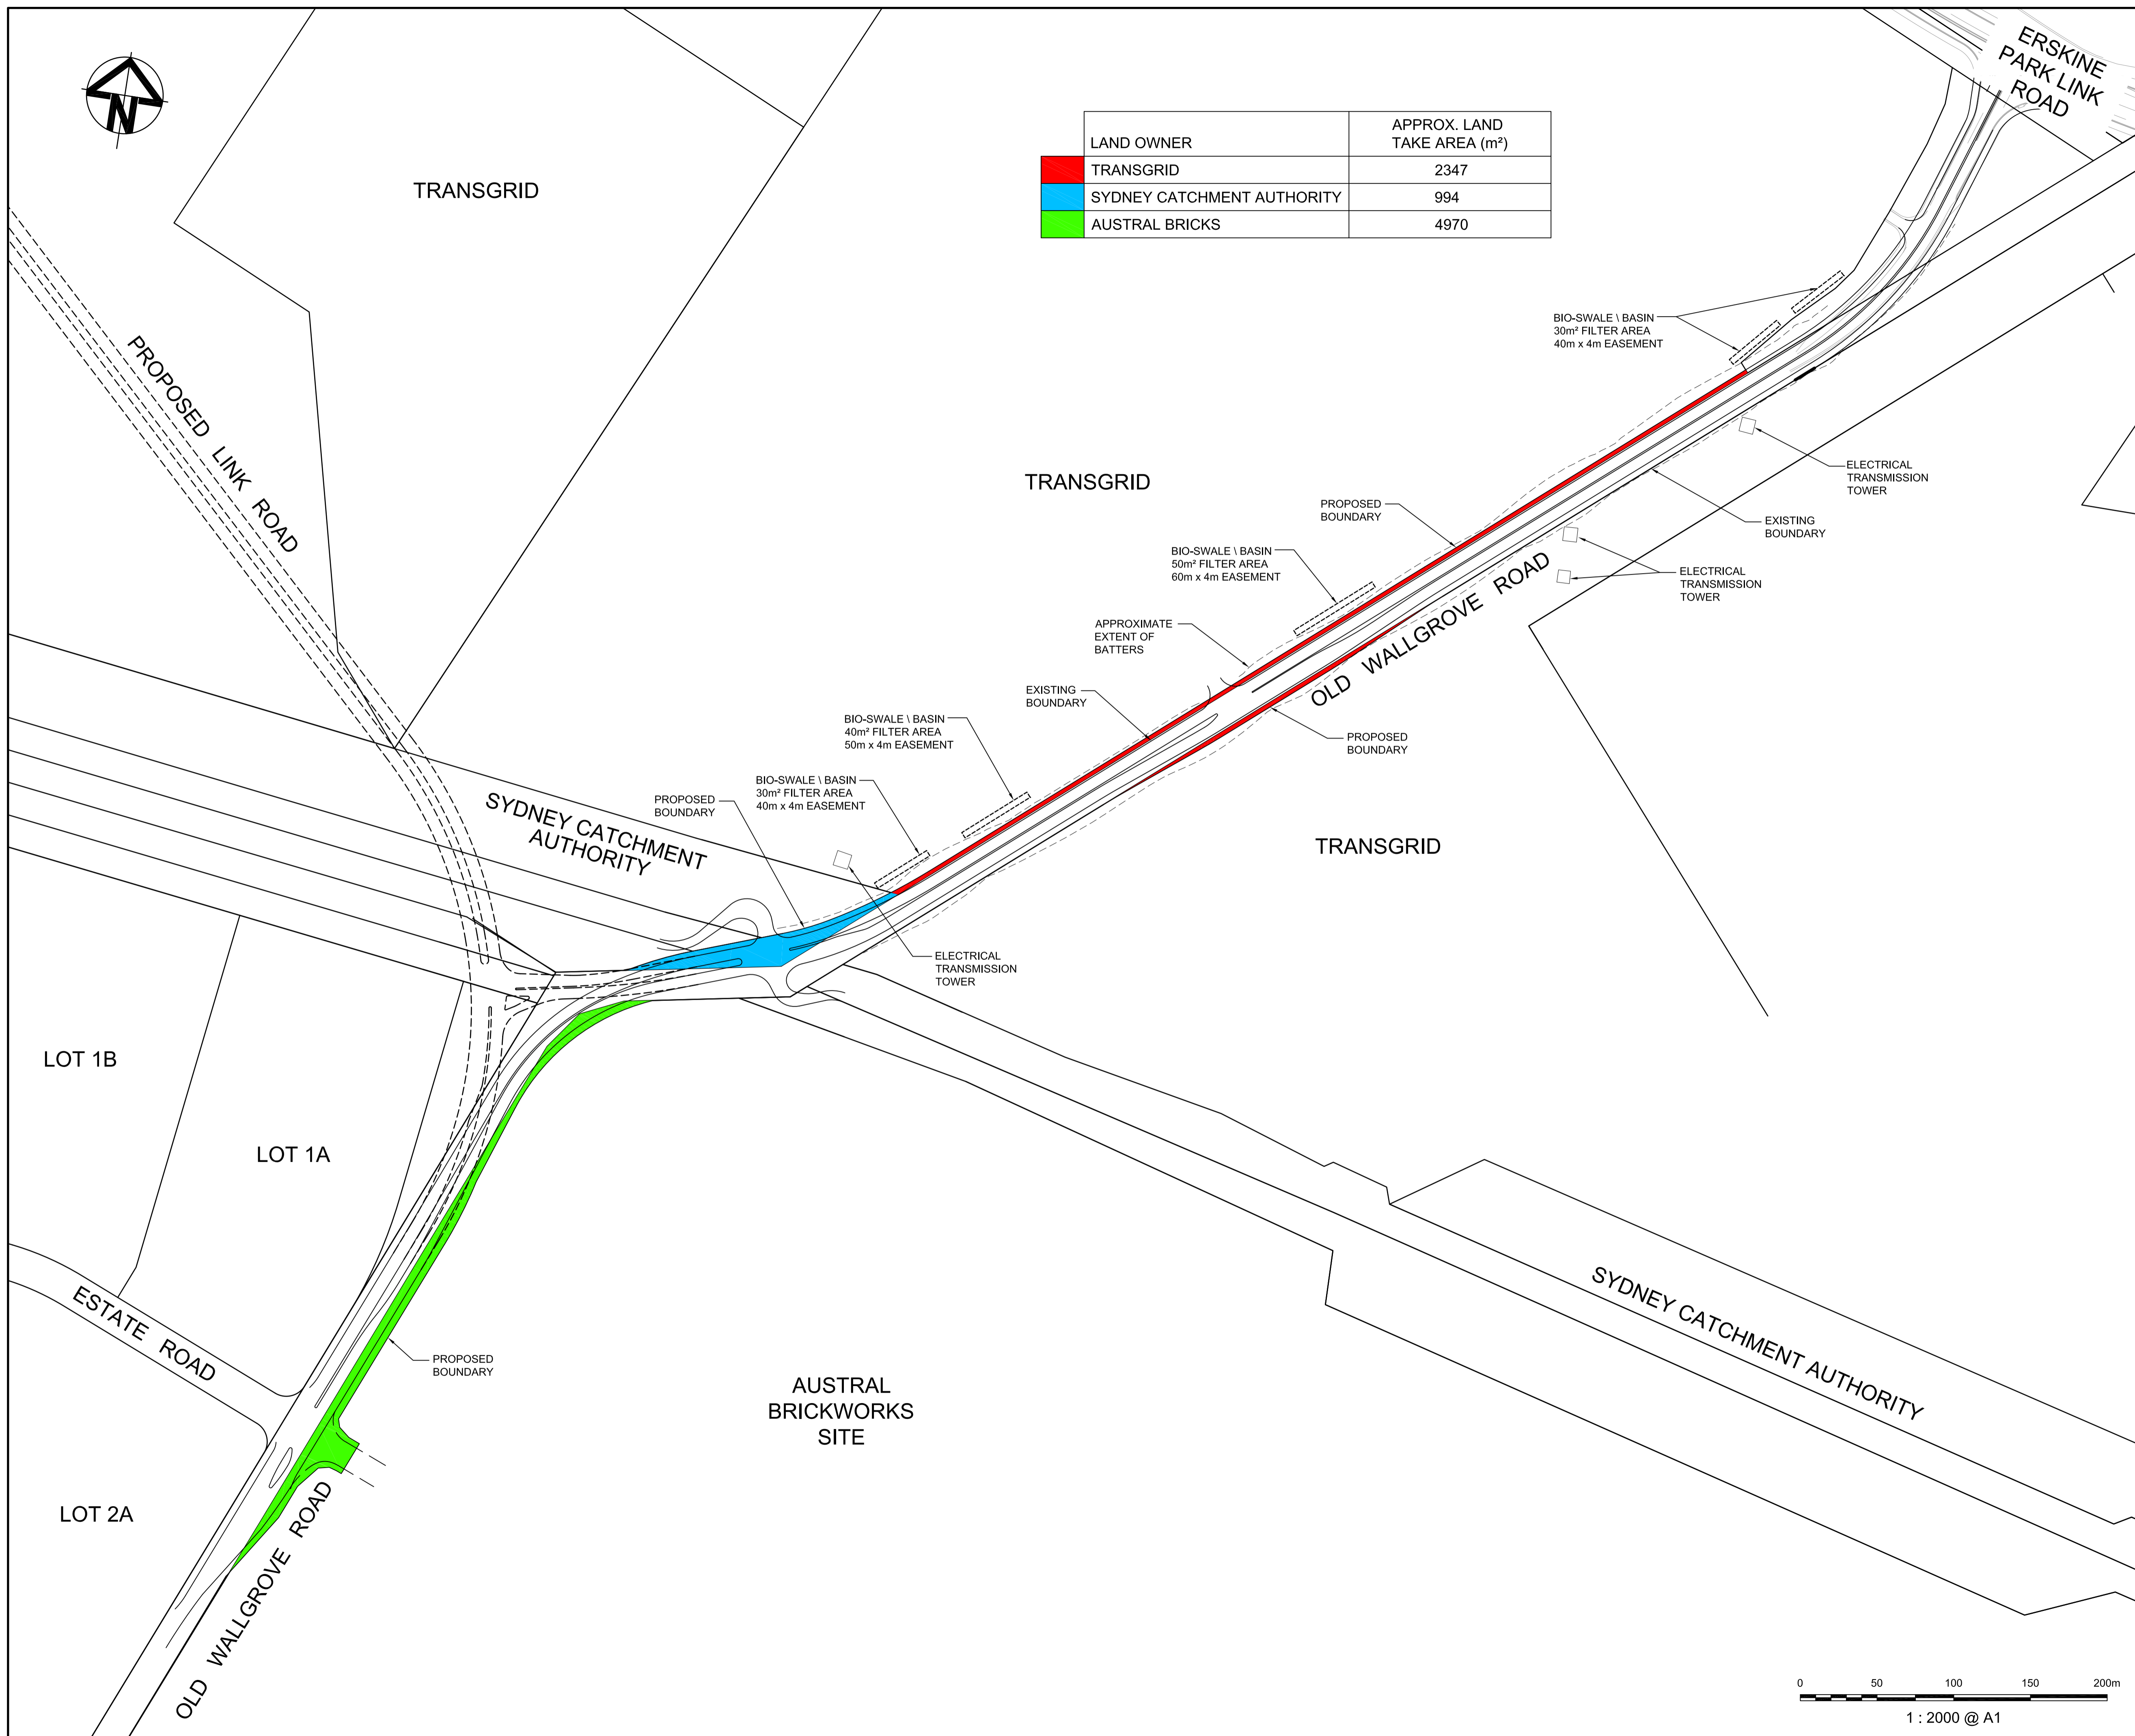

Issue	Description	Date
E	BIO SWALES \ BASINS SHOWN	19-06-14
D	EXTENT OF BATTERS SHOWN	30-05-14
C	STATE SIGNIFICANT DEVELOPMENT APPLICATION	06-02-14
B	STATE SIGNIFICANT DEVELOPMENT APPLICATION	21-10-13
A	ISSUED FOR CLIENT REVIEW	11-10-13

THIS DRAWING CANNOT BE COPIED OR REPRODUCED IN ANY FORM OR USED FOR ANY OTHER PURPOSE OTHER THAN THAT ORIGINALLY INTENDED WITHOUT THE WRITTEN PERMISSION OF AT&L

Status	FOR APPROVAL		A1
NOT TO BE USED FOR CONSTRUCTION			
Scales	1 : 2000 @ A1	Drawn TS	
		Designed MM	
Height Datum	AHD	Checked MM	
Grid	MGA	Approved	

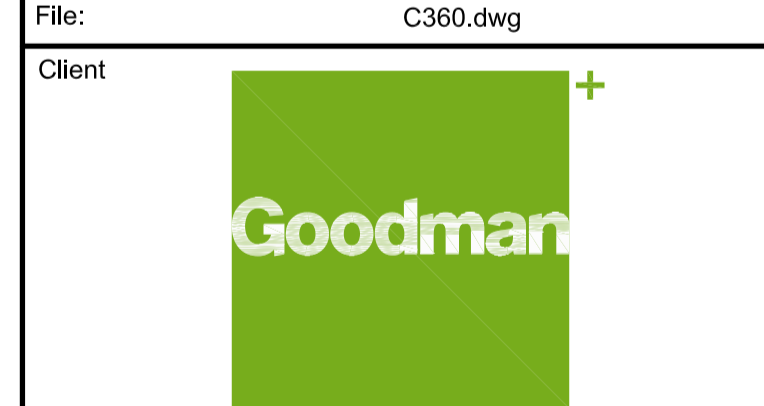



Civil Engineers and Project Managers
at&l
 Suite 702, 154 Pacific Hwy
 St Leonards NSW 2065
 ABN 95 130 882 405
 Tel: 02 9439 1777
 Fax: 02 9460 8413
 www.atl.net.au
 info@atl.net.au

Project
OAKDALE CENTRAL INDUSTRIAL FACILITIES LOTS 1C, 2B, 3A, 3B

Title
LAND ACQUISITION PLAN

Drawing No.	Project No.	Issue
C360	13-143	E

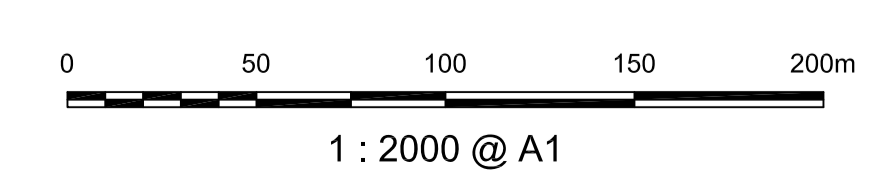

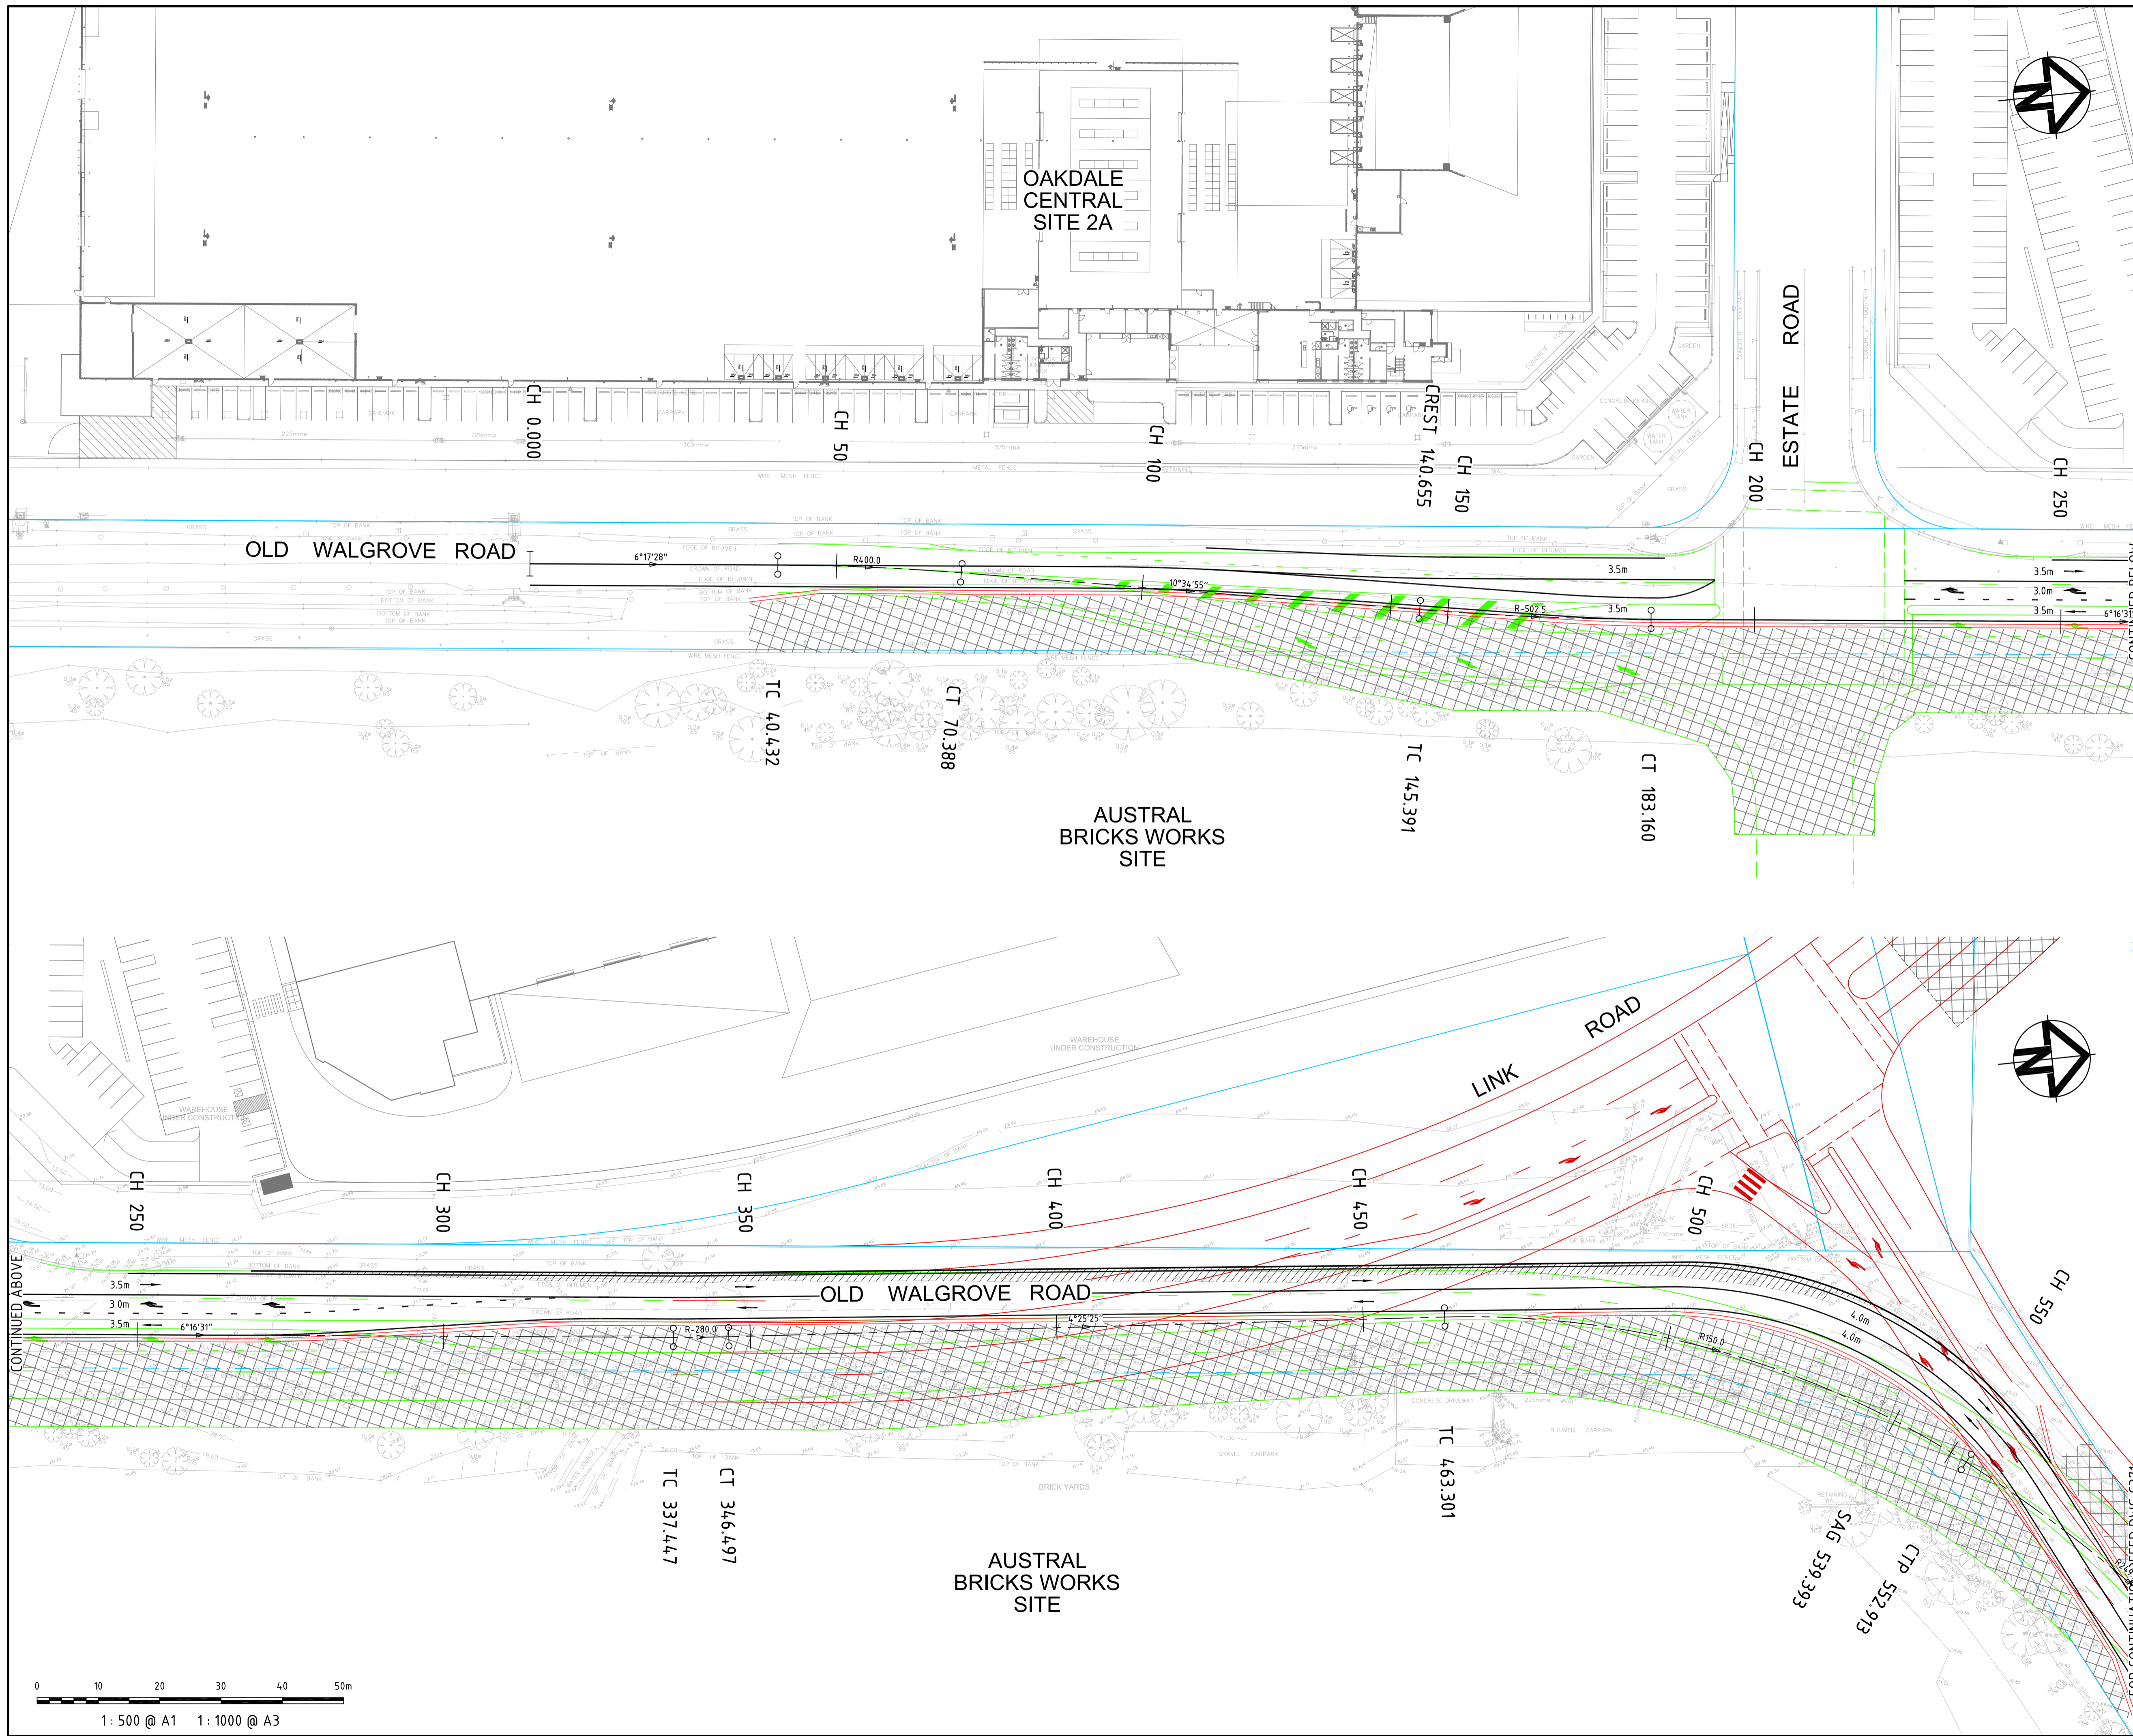

LEGEND

	BARRIER KERB
	EXTENT OF TEMPORARY ROAD PAVEMENT
	AREA OF CONSTRUCTION WORKS

A	STATE SIGNIFICANT DEVELOPMENT APPLICATION	19-5-14
Issue	Description	Date

THIS DRAWING CANNOT BE COPIED OR REPRODUCED IN ANY FORM OR USED FOR ANY OTHER PURPOSE OTHER THAN THAT ORIGINALLY INTENDED WITHOUT THE WRITTEN PERMISSION OF AT&L

Status	FOR APPROVAL	A1
NOT TO BE USED FOR CONSTRUCTION		

Scales	1 : 500 @ A1	Drawn TS	
		Designed MM	
Height Datum	AHD	Checked MM	
Grid	MGA	Approved	

File: C370.dwg



Civil Engineers and Project Managers

at&l

Suite 702, 154 Pacific Hwy
St Leonards NSW 2065
ABN 95 130 882 405
Tel: 02 9439 1777
Fax: 02 9460 8413
www.atl.net.au
info@atl.net.au


Project


OAKDALE CENTRAL INDUSTRIAL FACILITIES LOTS 1C, 2B, 3A, 3B

Title

CONSTRUCTION TRAFFIC MANAGEMENT PLAN STAGE 1 SHEET 1 OF 3

Drawing No.	Project No.	Issue
C370	13-143	A



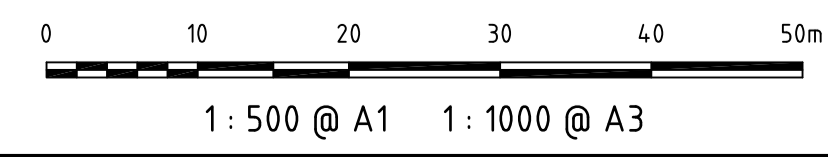


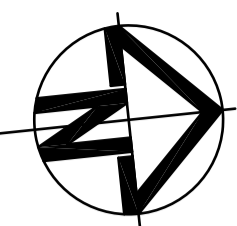

TRANSGRID SITE

LEGEND


	BARRIER KERB
	EXTENT OF TEMPORARY ROAD PAVEMENT
	AREA OF CONSTRUCTION WORKS

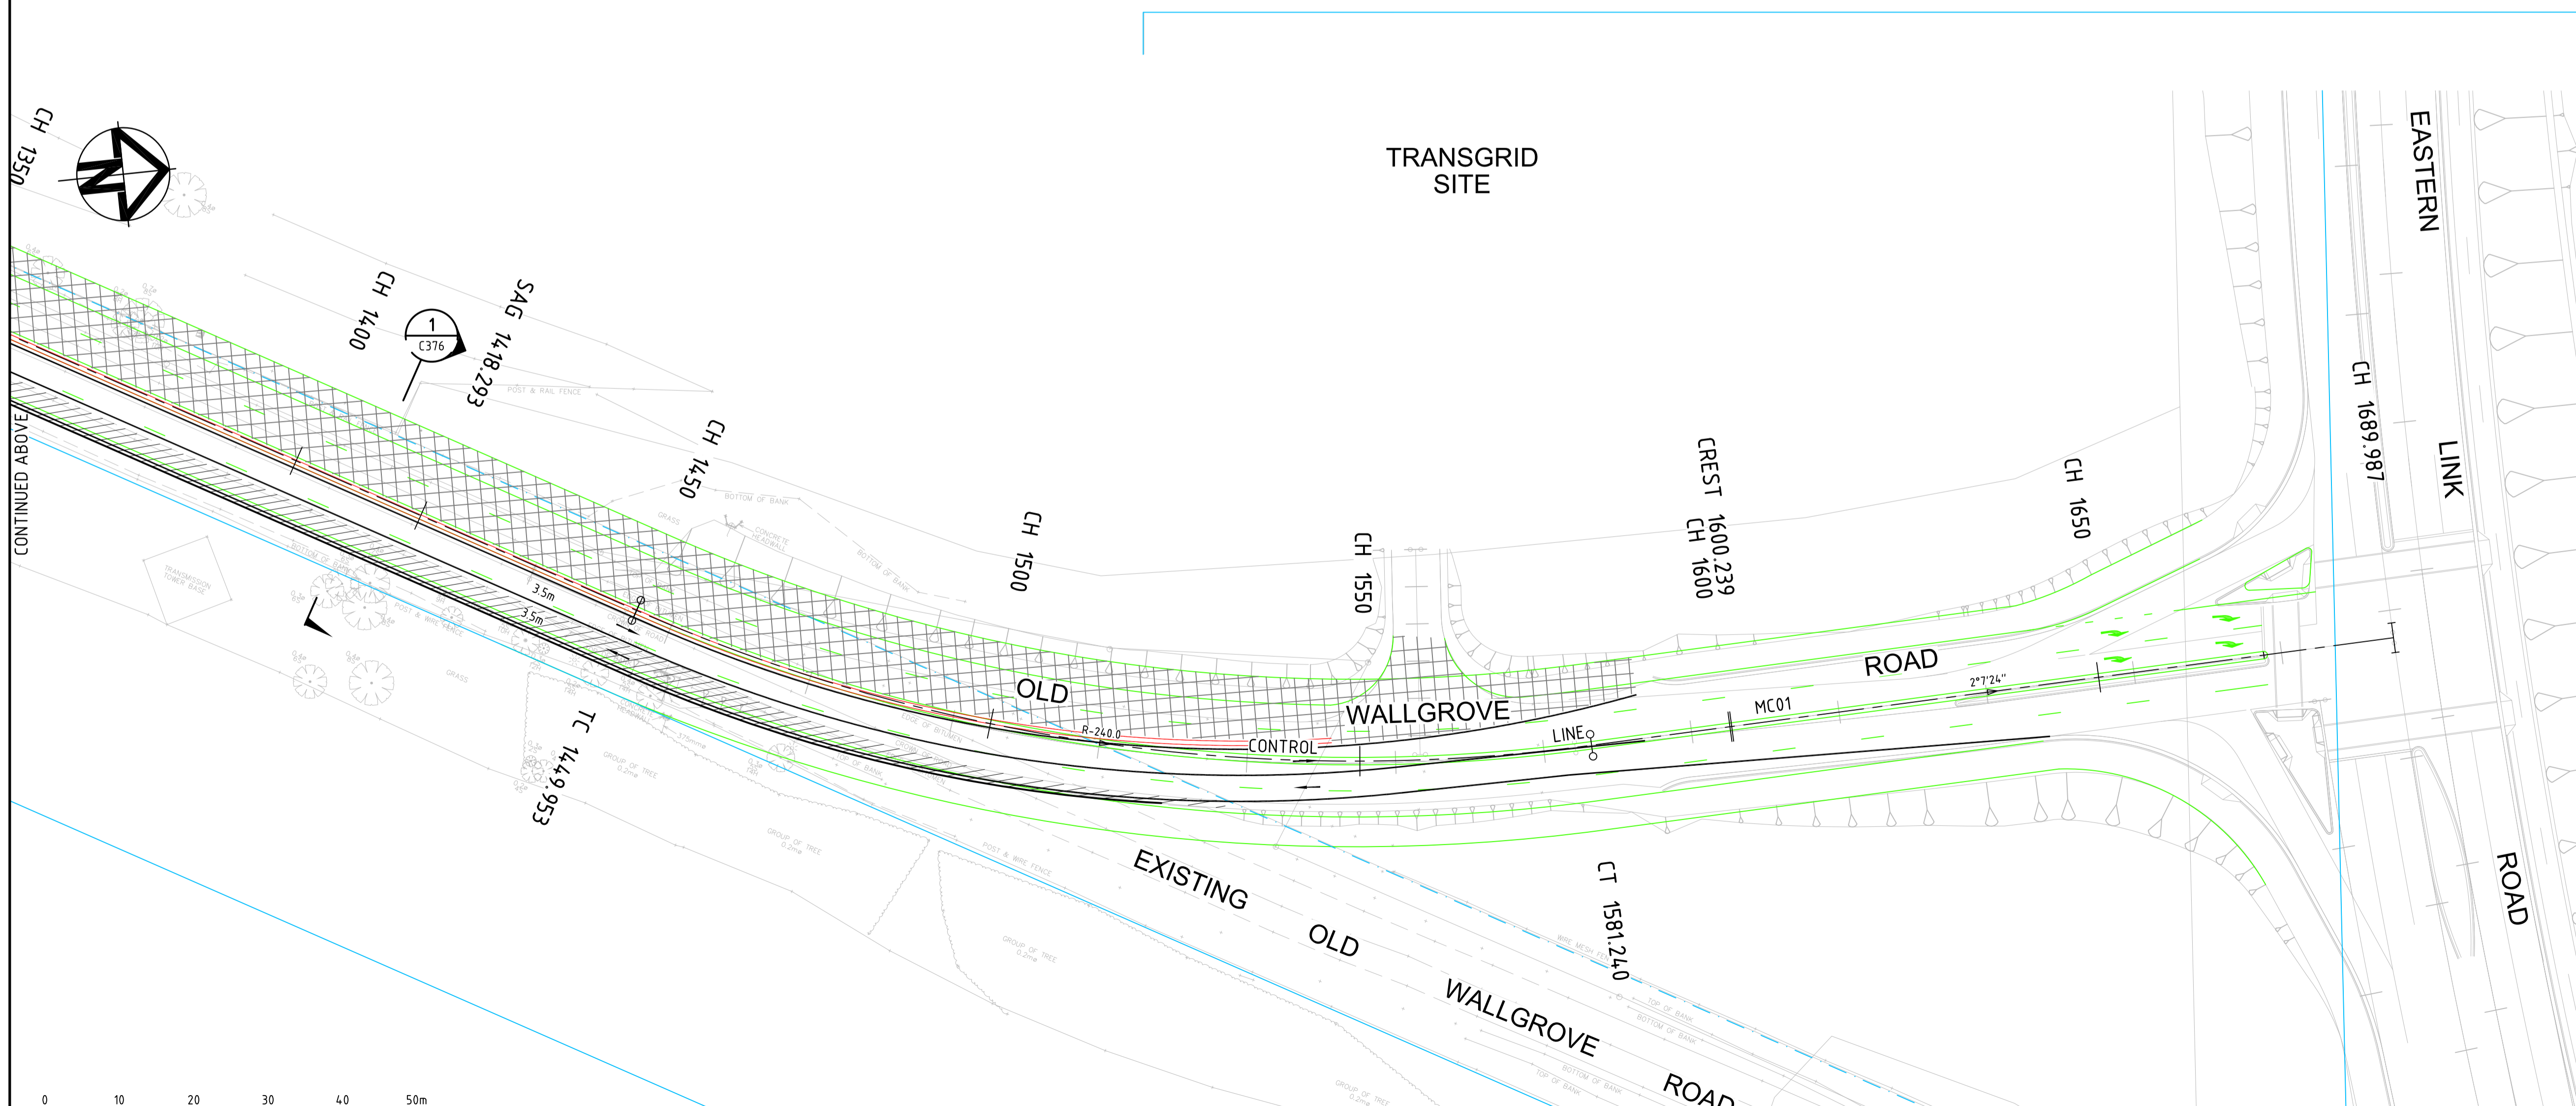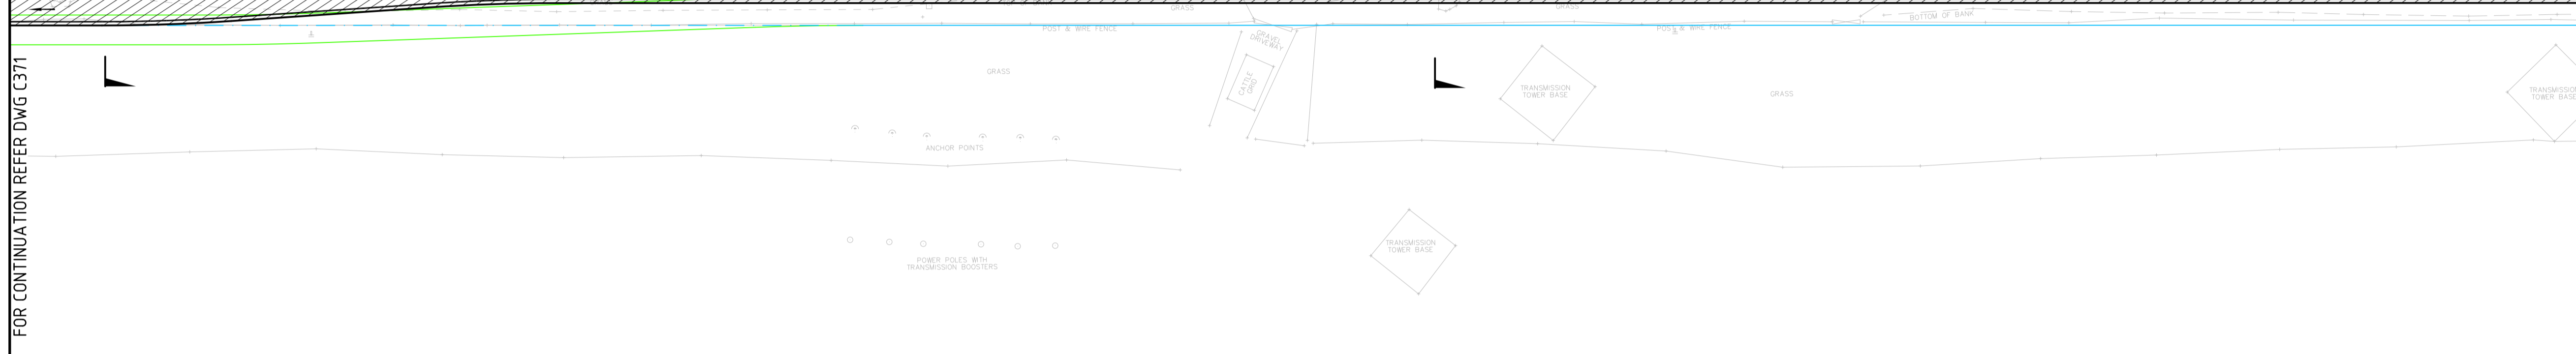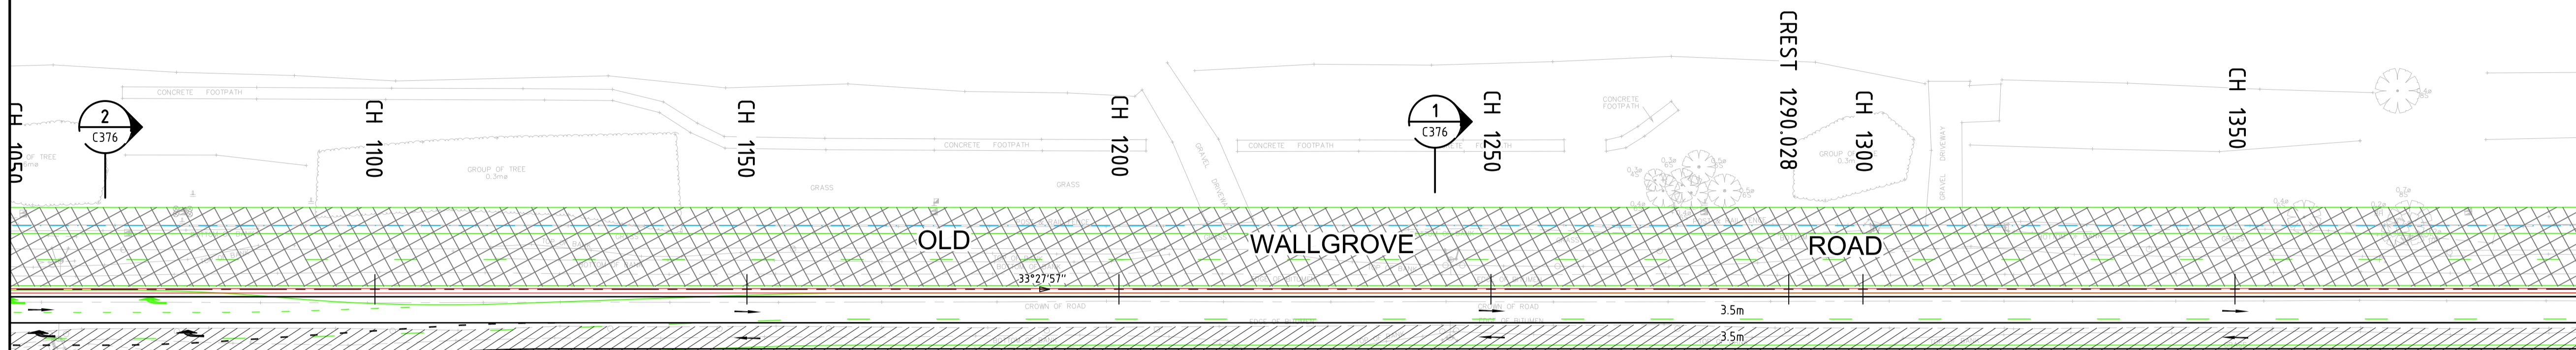

FOR CONTINUATION REFER DWG C371

CONTINUED BELOW

CONTINUED ABOVE

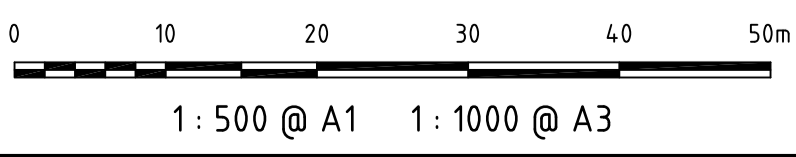

A	STATE SIGNIFICANT DEVELOPMENT APPLICATION	19-5-14
Issue	Description	Date

THIS DRAWING CANNOT BE COPIED OR REPRODUCED IN ANY FORM OR USED FOR ANY OTHER PURPOSE OTHER THAN THAT ORIGINALLY INTENDED WITHOUT THE WRITTEN PERMISSION OF AT&L

Status	FOR APPROVAL	A1
NOT TO BE USED FOR CONSTRUCTION		

Scales	1 : 500 @ A1	Drawn TS	
		Designed MM	
Height Datum	AHD	Checked MM	
Grid	MGA	Approved	

File: C372.dwg




Civil Engineers and Project Managers
at&l
 Suite 702, 154 Pacific Hwy
 St Leonards NSW 2065
 ABN 95 130 882 405
 Tel: 02 9439 1777
 Fax: 02 9460 8413
 www.atl.net.au
 info@atl.net.au

Project
OAKDALE CENTRAL INDUSTRIAL FACILITIES
 LOTS 1C, 2B, 3A, 3B

Title
CONSTRUCTION TRAFFIC MANAGEMENT PLAN
 STAGE 1
 SHEET 3 OF 3

Drawing No.	Project No.	Issue
C372	13-143	A

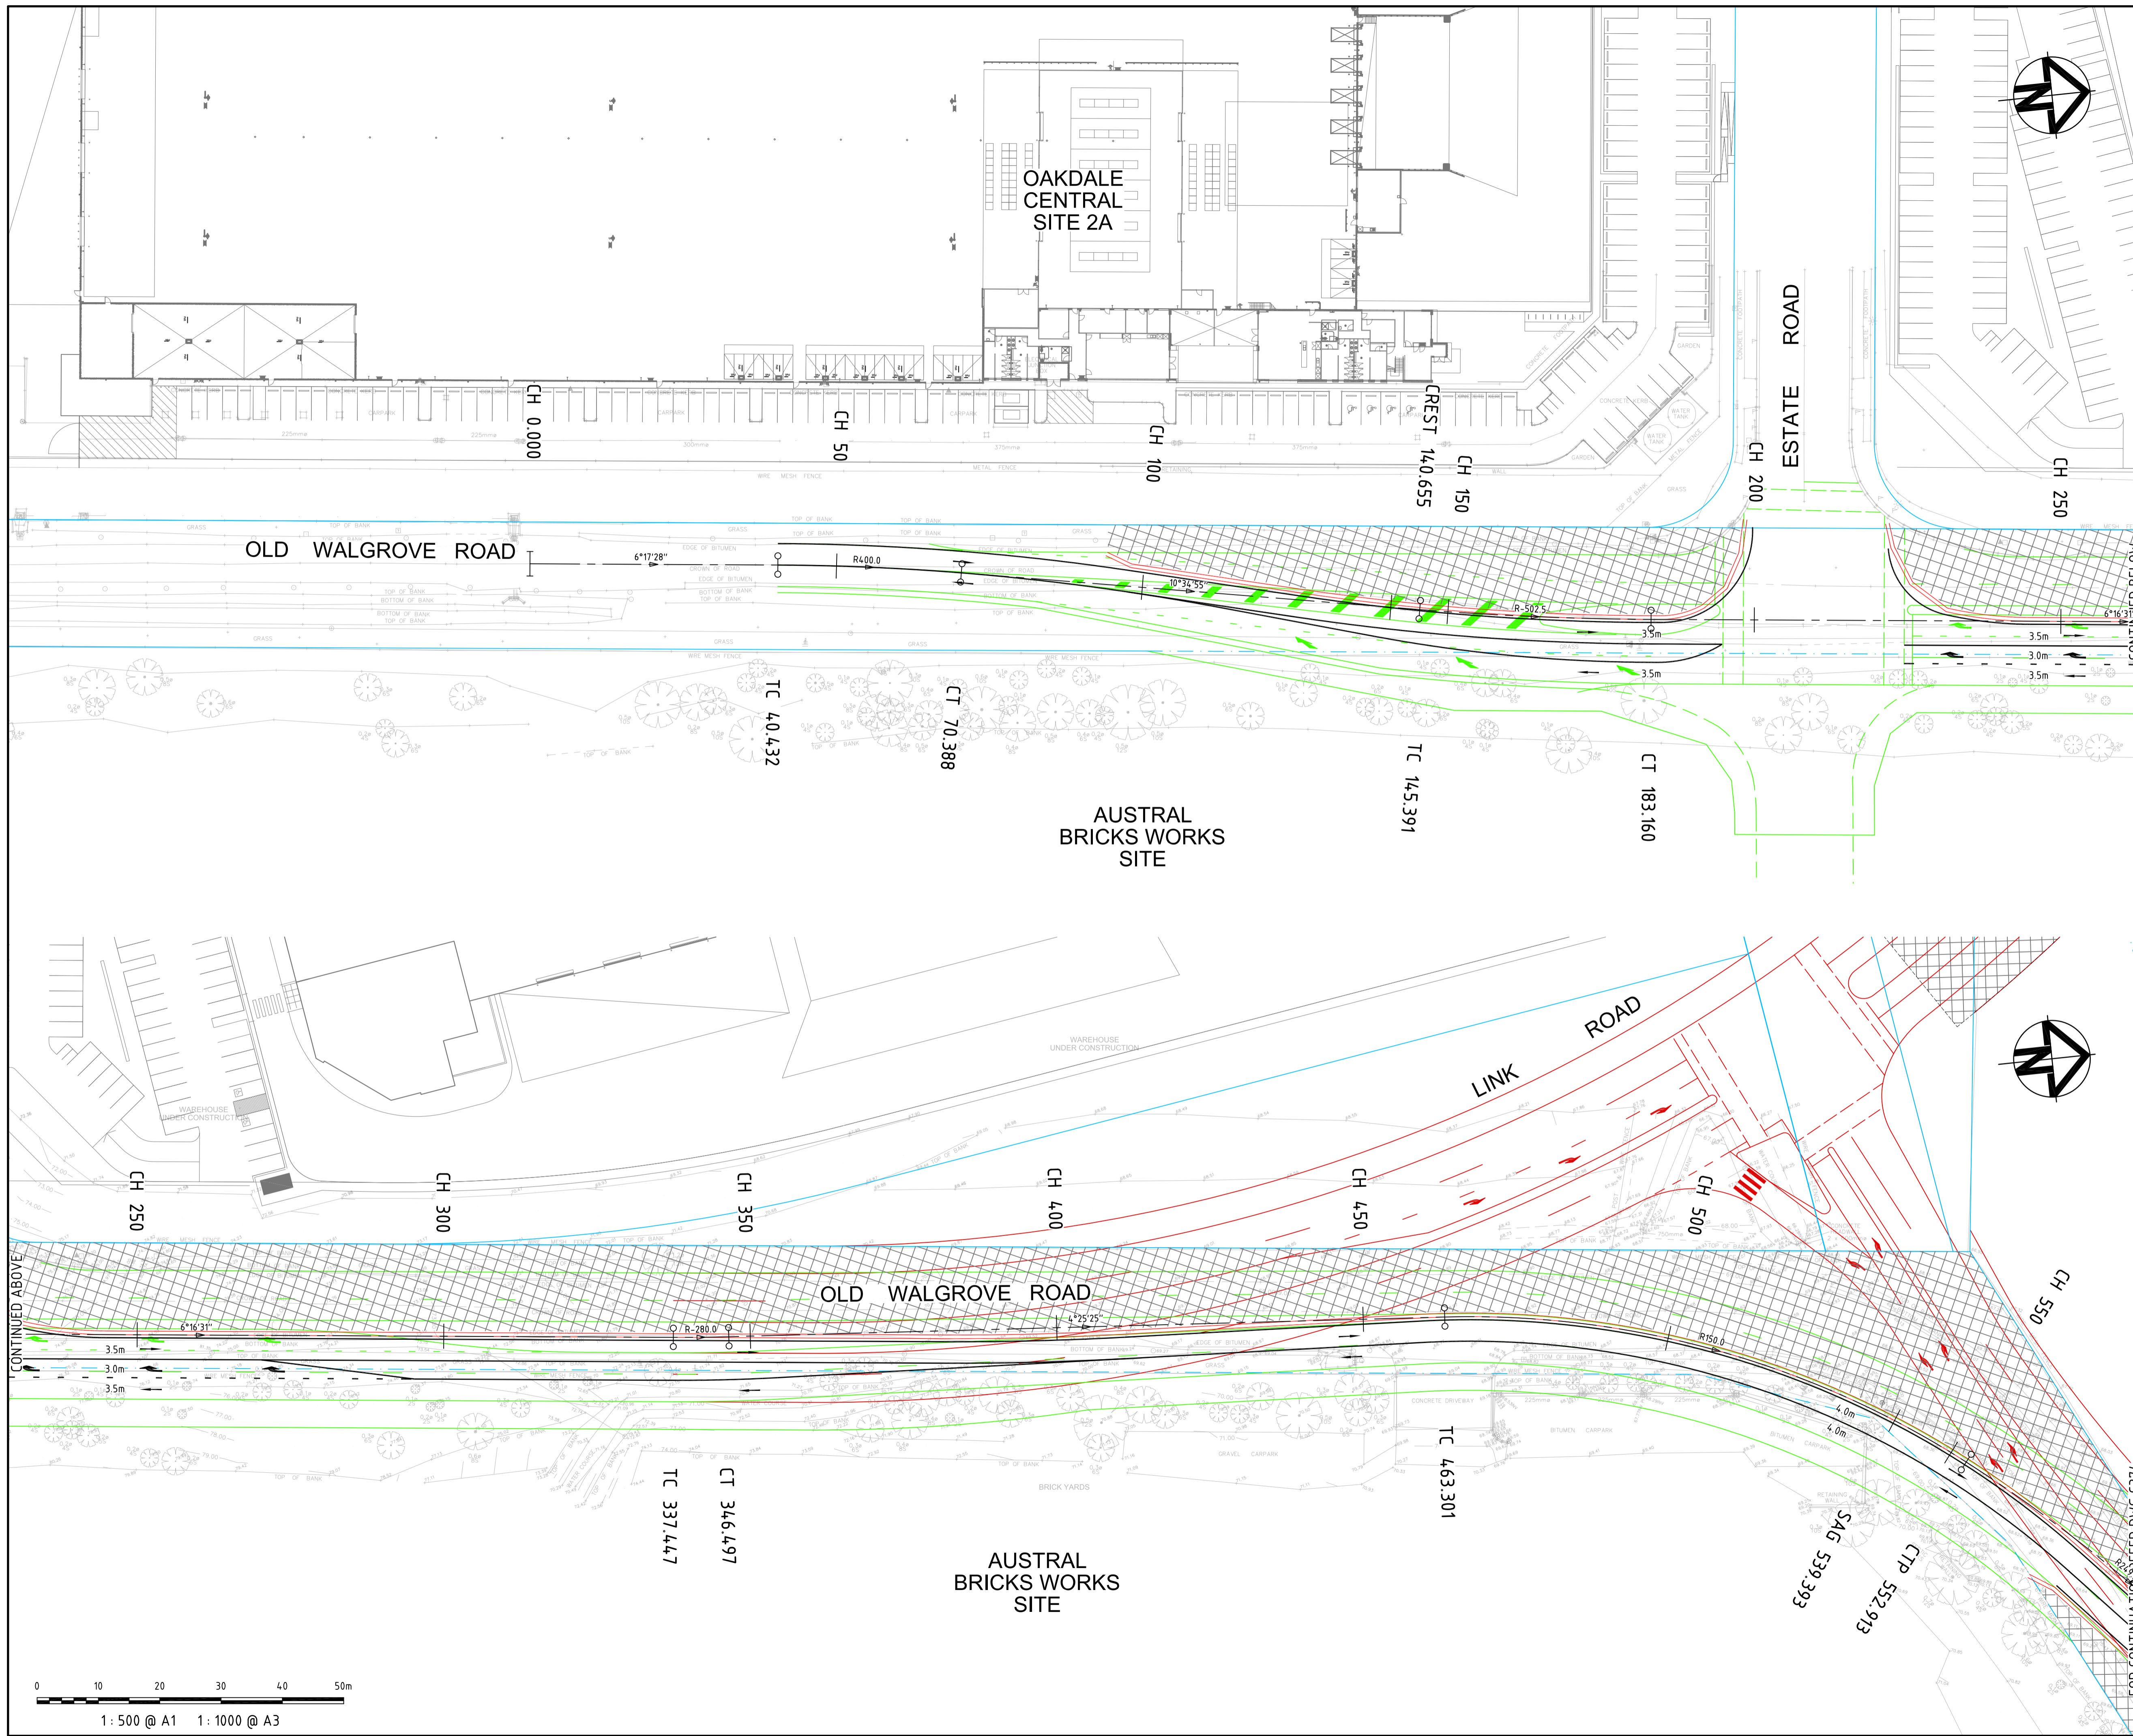

LEGEND

	BARRIER KERB
	EXTENT OF TEMPORARY ROAD PAVEMENT
	AREA OF CONSTRUCTION WORKS

A STATE SIGNIFICANT DEVELOPMENT APPLICATION		19-5-14
Issue	Description	Date

THIS DRAWING CANNOT BE COPIED OR REPRODUCED IN ANY FORM OR USED FOR ANY OTHER PURPOSE OTHER THAN THAT ORIGINALLY INTENDED WITHOUT THE WRITTEN PERMISSION OF AT&L

Status
FOR APPROVAL
NOT TO BE USED FOR CONSTRUCTION

Scales		1 : 500 @ A1	Drawn TS	
Height Datum		AHD	Checked MM	
Grid		MGA	Approved	
File:		C373.dwg		





Civil Engineers and Project Managers
at&l
Suite 702, 154 Pacific Hwy
St Leonards NSW 2065
ABN 95 130 882 405
Tel: 02 9439 1777
Fax: 02 9460 8413
www.atl.net.au
info@atl.net.au

Project
OAKDALE CENTRAL INDUSTRIAL FACILITIES
LOTS 1C, 2B, 3A, 3B

Title
CONSTRUCTION TRAFFIC MANAGEMENT PLAN
STAGE 2
SHEET 1 OF 3

Drawing No.	Project No.	Issue
C373	13-143	A

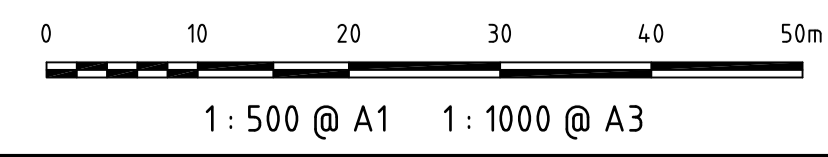

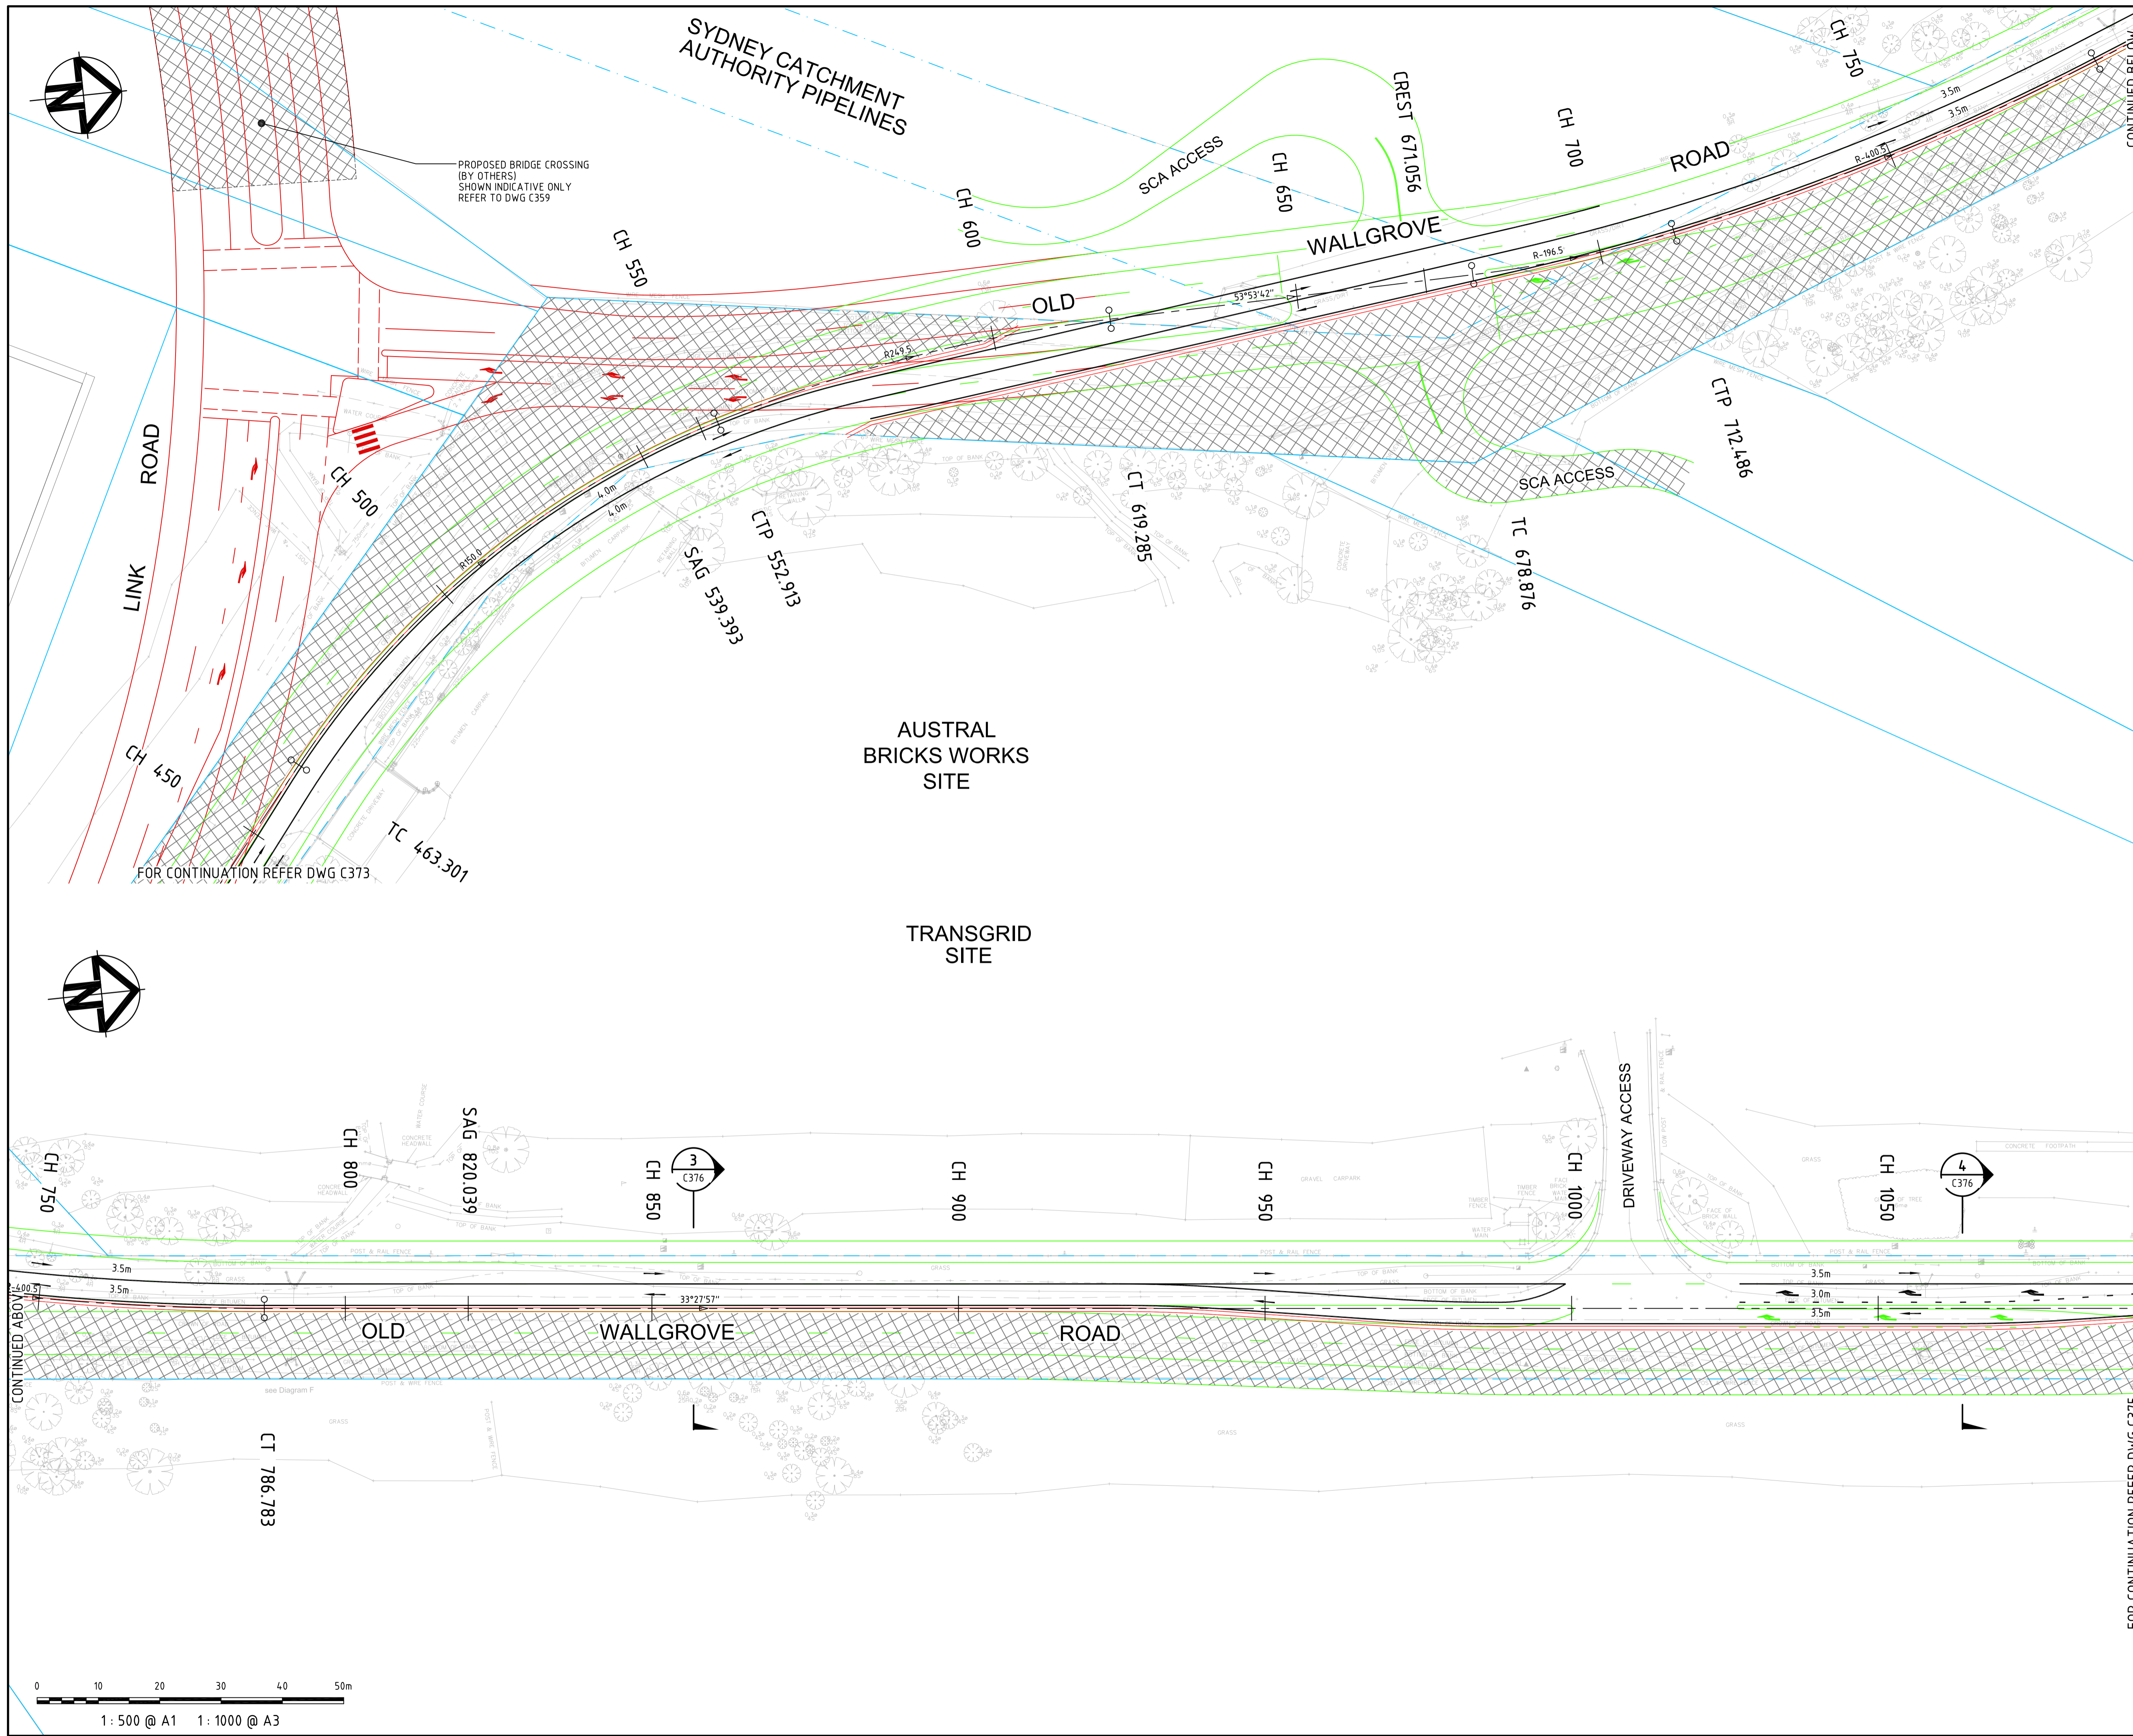

LEGEND

	BARRIER KERB
	EXTENT OF TEMPORARY ROAD PAVEMENT
	AREA OF CONSTRUCTION WORKS

A	STATE SIGNIFICANT DEVELOPMENT APPLICATION	19-5-14
Issue	Description	Date

THIS DRAWING CANNOT BE COPIED OR REPRODUCED IN ANY FORM OR USED FOR ANY OTHER PURPOSE OTHER THAN THAT ORIGINALLY INTENDED WITHOUT THE WRITTEN PERMISSION OF AT&L

Status	FOR APPROVAL	A1
NOT TO BE USED FOR CONSTRUCTION		

Scales	1 : 500 @ A1	Drawn TS	
		Designed MM	
Height Datum	AHD	Checked MM	
Grid	MGA	Approved	

File: C374.dwg



Civil Engineers and Project Managers

at&l

Suite 702, 154 Pacific Hwy
St Leonards NSW 2065
ABN 95 130 882 405
Tel: 02 9439 1777
Fax: 02 9460 8413
www.atl.net.au
info@atl.net.au


Project


OAKDALE CENTRAL INDUSTRIAL FACILITIES
LOTS 1C, 2B, 3A, 3B

Title

CONSTRUCTION TRAFFIC MANAGEMENT PLAN
STAGE 2
SHEET 2 OF 3

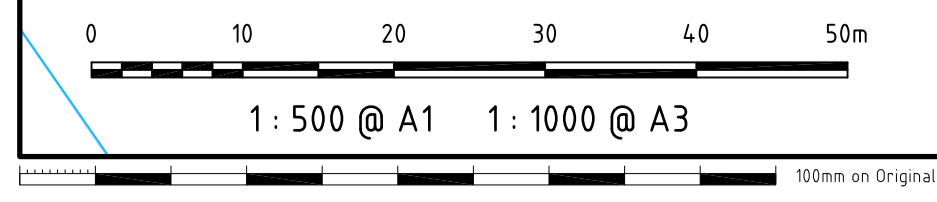


Drawing No.	Project No.	Issue
C374	13-143	A


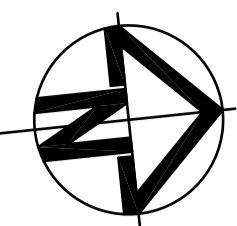




TRANSGRID SITE

LEGEND

-  BARRIER KERB
-  EXTENT OF TEMPORARY ROAD PAVEMENT
-  AREA OF CONSTRUCTION WORKS

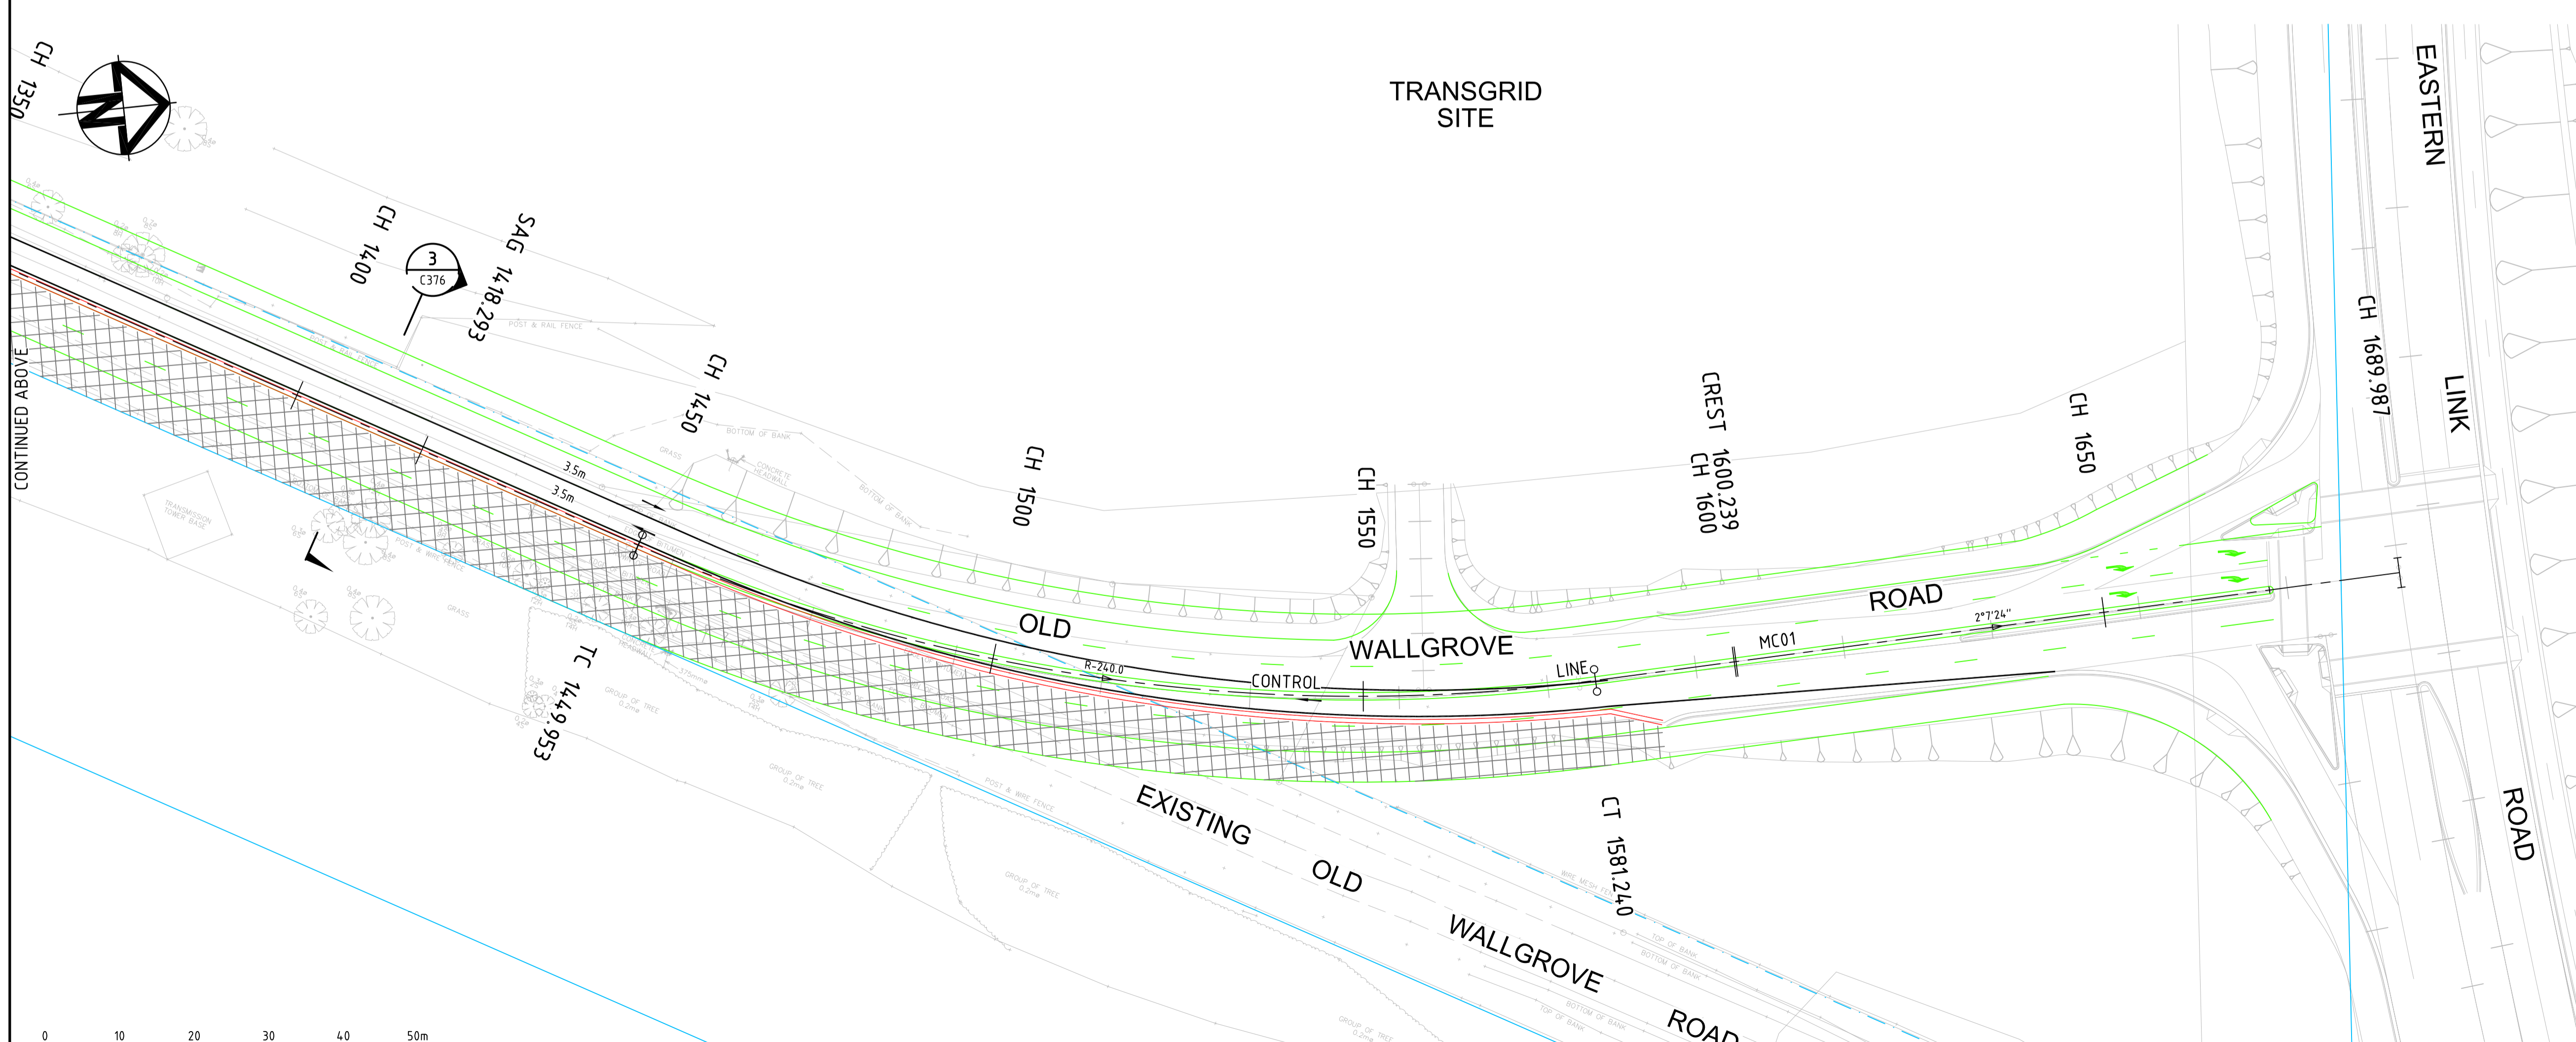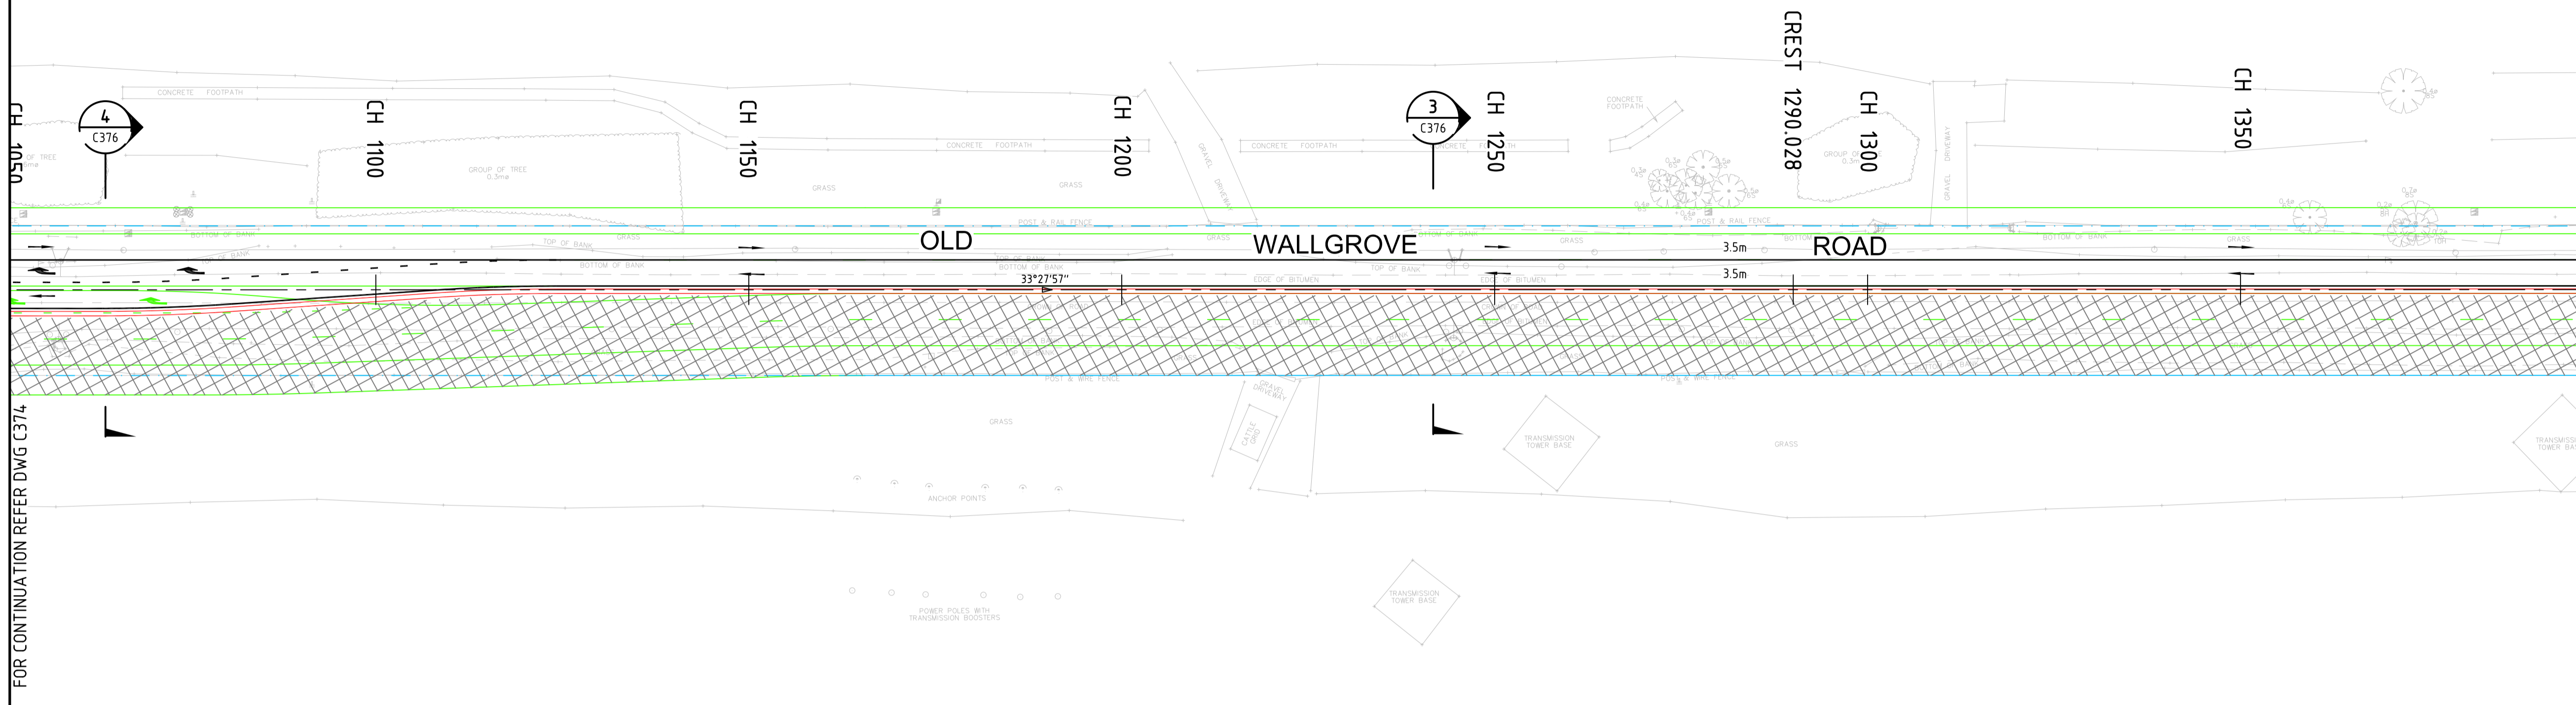

FOR CONTINUATION REFER DWG C374

CONTINUED BELOW

CONTINUED ABOVE

A	STATE SIGNIFICANT DEVELOPMENT APPLICATION	19-5-14
Issue	Description	Date

THIS DRAWING CANNOT BE COPIED OR REPRODUCED IN ANY FORM OR USED FOR ANY OTHER PURPOSE OTHER THAN THAT ORIGINALLY INTENDED WITHOUT THE WRITTEN PERMISSION OF AT&L

Status: **FOR APPROVAL** A1
 NOT TO BE USED FOR CONSTRUCTION

Scales	1 : 500 @ A1	Drawn TS	
		Designed MM	
Height Datum	AHD	Checked MM	
Grid	MGA	Approved	

File: C375.dwg



Civil Engineers and Project Managers
at&l
 Suite 702, 154 Pacific Hwy
 St Leonards NSW 2065
 ABN 95 130 882 405
 Tel: 02 9439 1777
 Fax: 02 9460 8413
 www.atl.net.au
 info@atl.net.au

Project: **OAKDALE CENTRAL INDUSTRIAL FACILITIES LOTS 1C, 2B, 3A, 3B**

Title: **CONSTRUCTION TRAFFIC MANAGEMENT PLAN STAGE 2 SHEET 3 OF 3**

Drawing No.	Project No.	Issue
C375	13-143	A

