



LEGEND	
EXISTING	
	+213.00 SURFACE LEVEL
	213.0 CONTOUR
	FENCE
	TREE
	TREE (TO BE REMOVED)
	BOUNDARY
	BOUNDARY (TO BE REMOVED)
PROPOSED	
	PROPOSED BOUNDARY
	PROPOSED LICENCE BOUNDARY
	PROPOSED EASEMENT
	PROPOSED CONTOUR
	213.0 PROPOSED SURFACE LEVEL
	SAWCUT
	K&G KERB AND GUTTER
	MK MOUNTABLE KERB
	FENCE
	GATE
	GRASS LINED SWALE
	BRICKWORK WALL

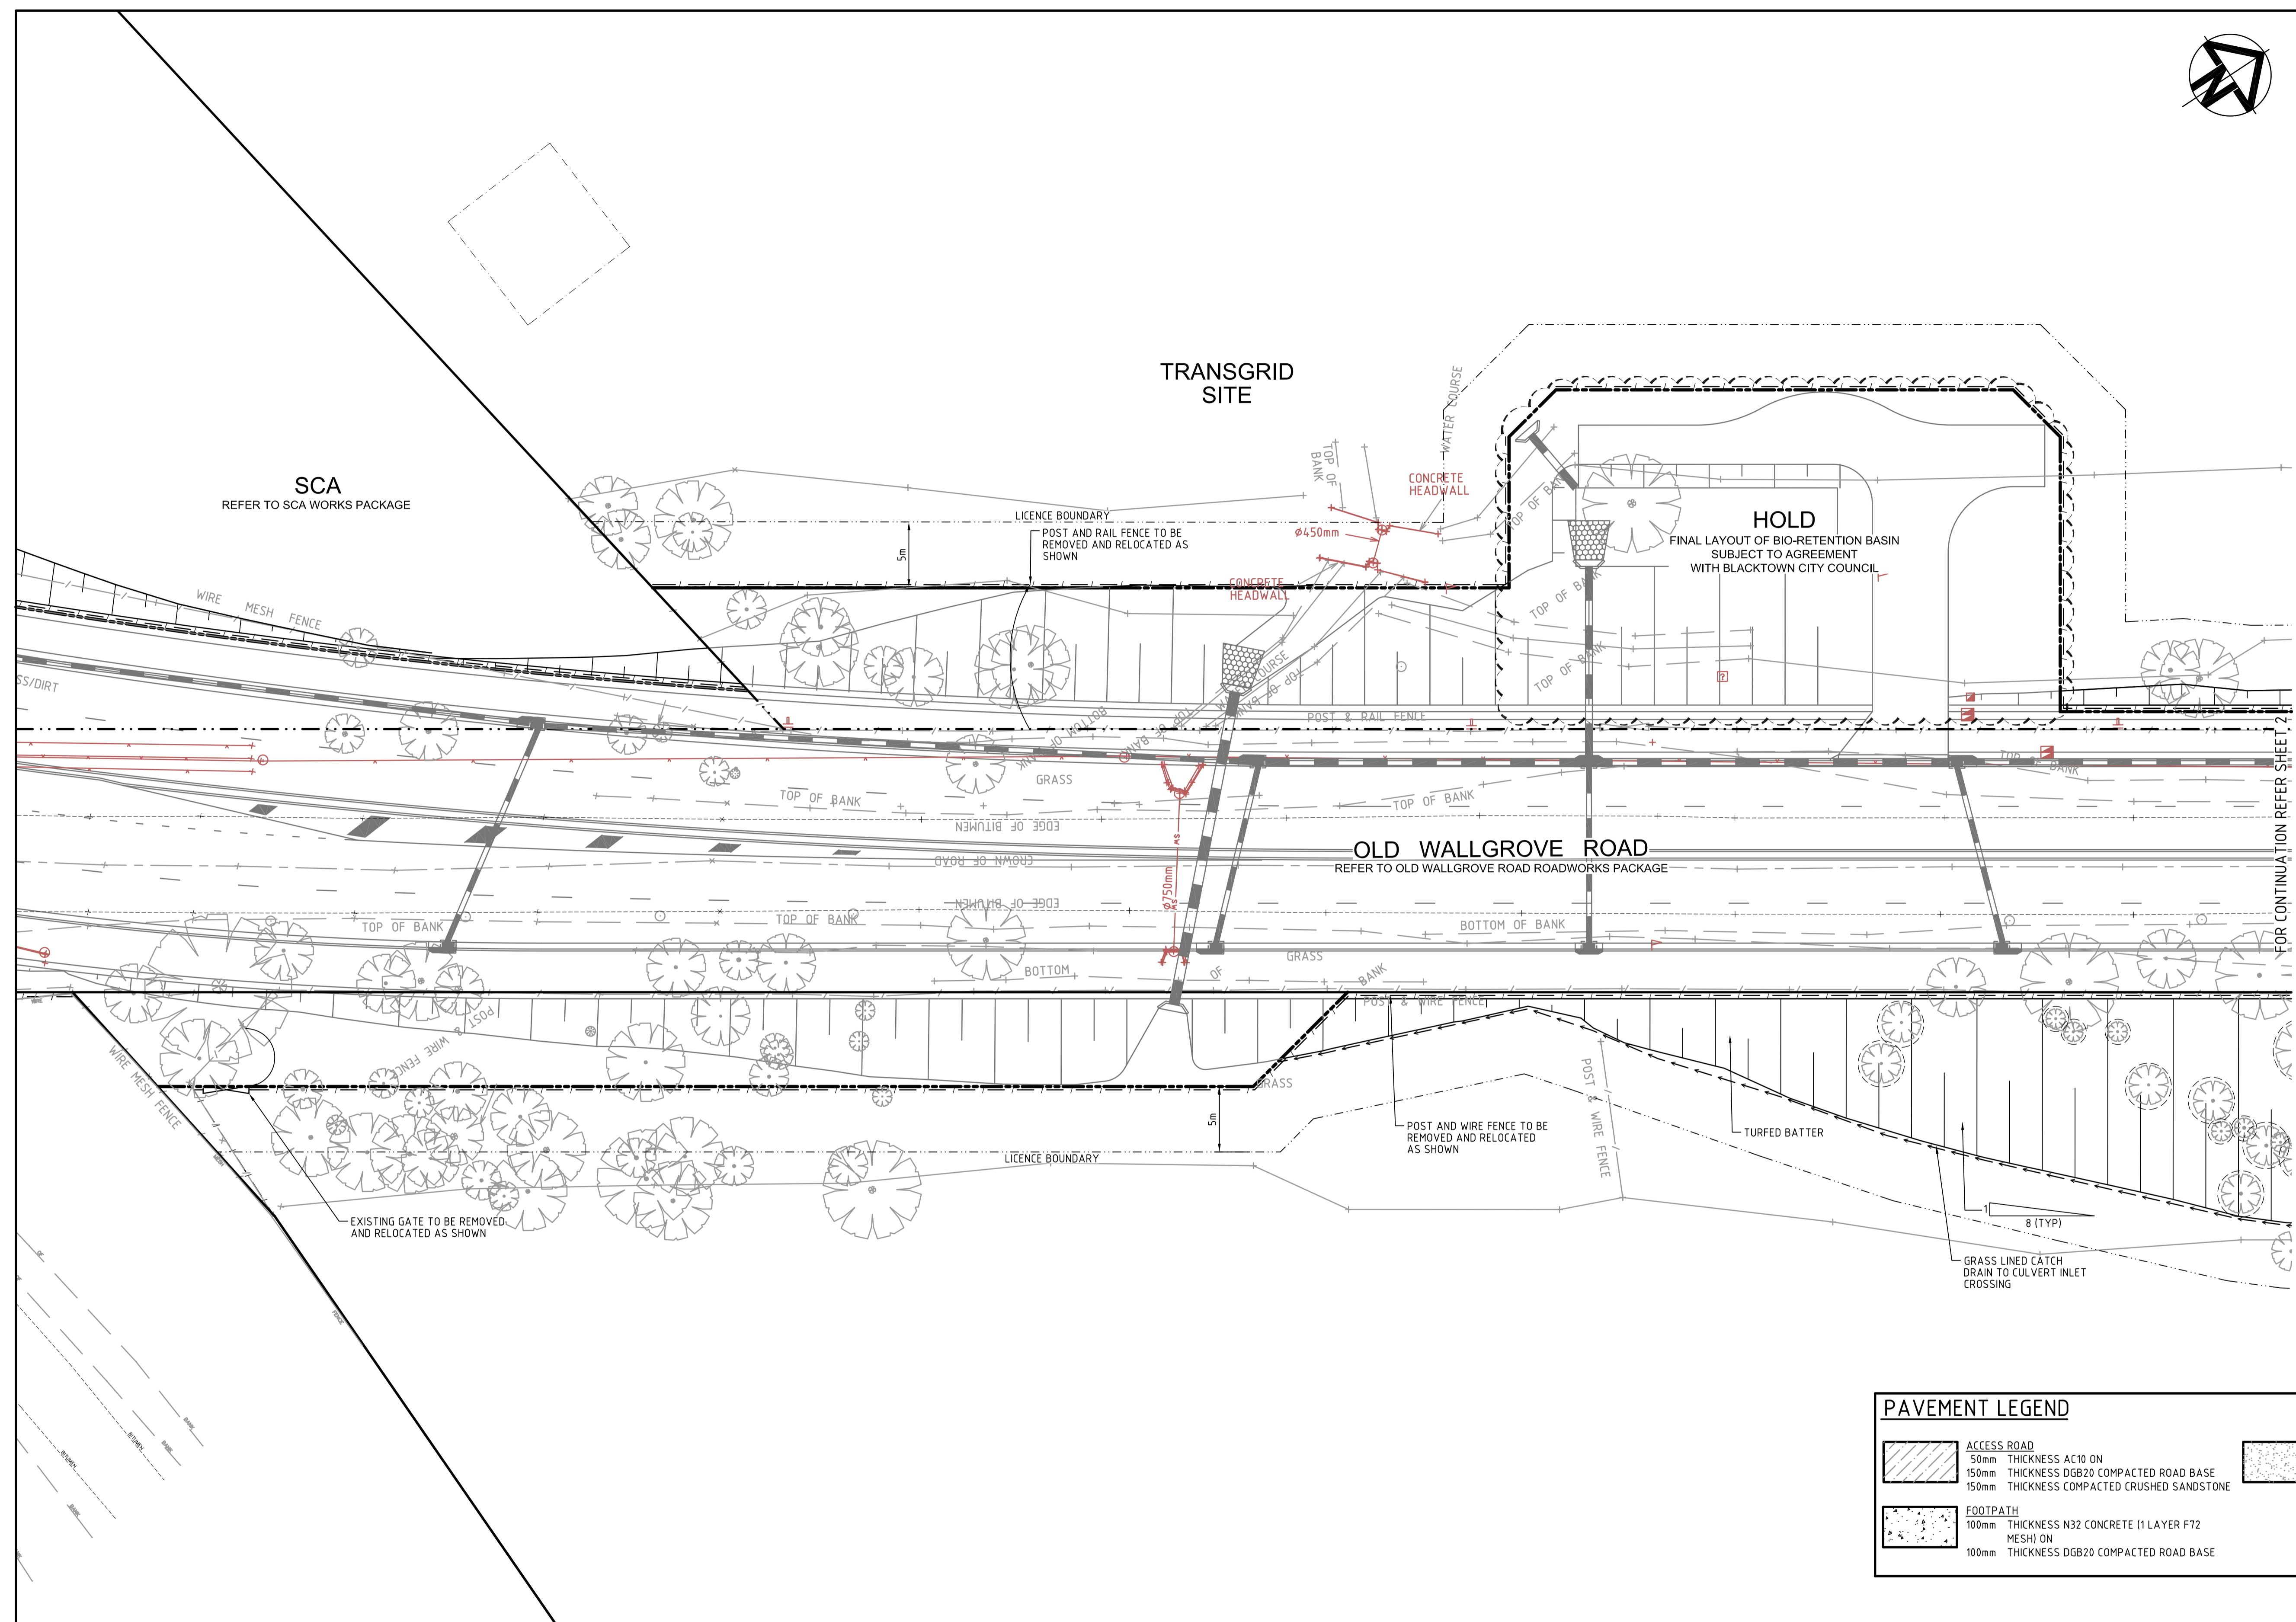

FOR CONTINUATION REFER SHEET 2

PAVEMENT LEGEND	
	ACCESS ROAD 50mm THICKNESS AC10 ON 150mm THICKNESS DGB20 COMPACTED ROAD BASE 150mm THICKNESS COMPACTED CRUSHED SANDSTONE
	DRIVEWAY ACCESS 150mm THICKNESS N32 CONCRETE (2 LAYERS SL82 MESH) ON 100mm THICKNESS DGB20 COMPACTED ROAD BASE
	FOOTPATH 100mm THICKNESS N32 CONCRETE (1 LAYER F72 MESH) ON 100mm THICKNESS DGB20 COMPACTED ROAD BASE
NOTE: ALL DISTURBED AREAS TO BE RE-TURFED WITH 100mm TOPSOIL UNLESS NOTED OTHERWISE	

Issue	Description	Date
A	ISSUE FOR INFORMATION	01-10-14

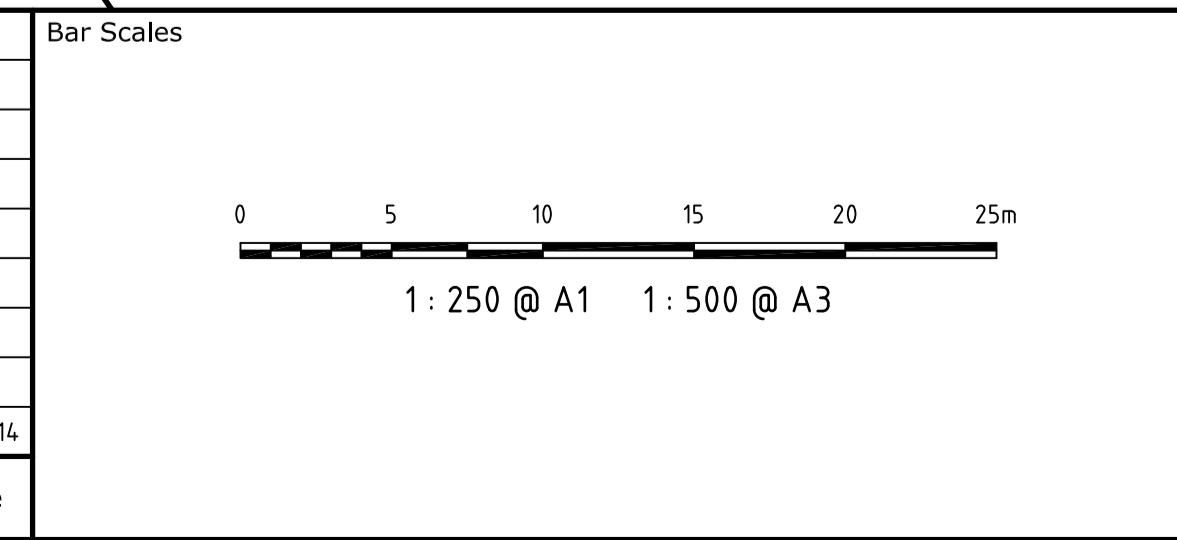

THIS DRAWING CANNOT BE COPIED OR REPRODUCED IN ANY FORM OR USED FOR ANY OTHER PURPOSE OTHER THAN THAT ORIGINALLY INTENDED WITHOUT THE WRITTEN PERMISSION OF AT&L

Client

Scales	1:250	Drawn	JB
		Designed	JB
Grid		Checked	PW
Height Datum	AHD	Approved	

Project
**OAKDALE CENTRAL
OLD WALLGROVE ROAD
UPGRADE**

Title
**TRANSGRID
PROPERTY ADJUSTMENT
PLAN
SHEET 1**

Civil Engineers and Project Managers

Suite 702, 154 Pacific Hwy
St Leonards NSW 2065
ABN 96 130 882 405
Tel: 02 9439 1777
Fax: 02 9460 8413
www.atl.net.au
info@atl.net.au

Status	FOR INFORMATION NOT TO BE USED FOR CONSTRUCTION	A1
Drawing No.	C411	Issue
Project No.	13-129	A