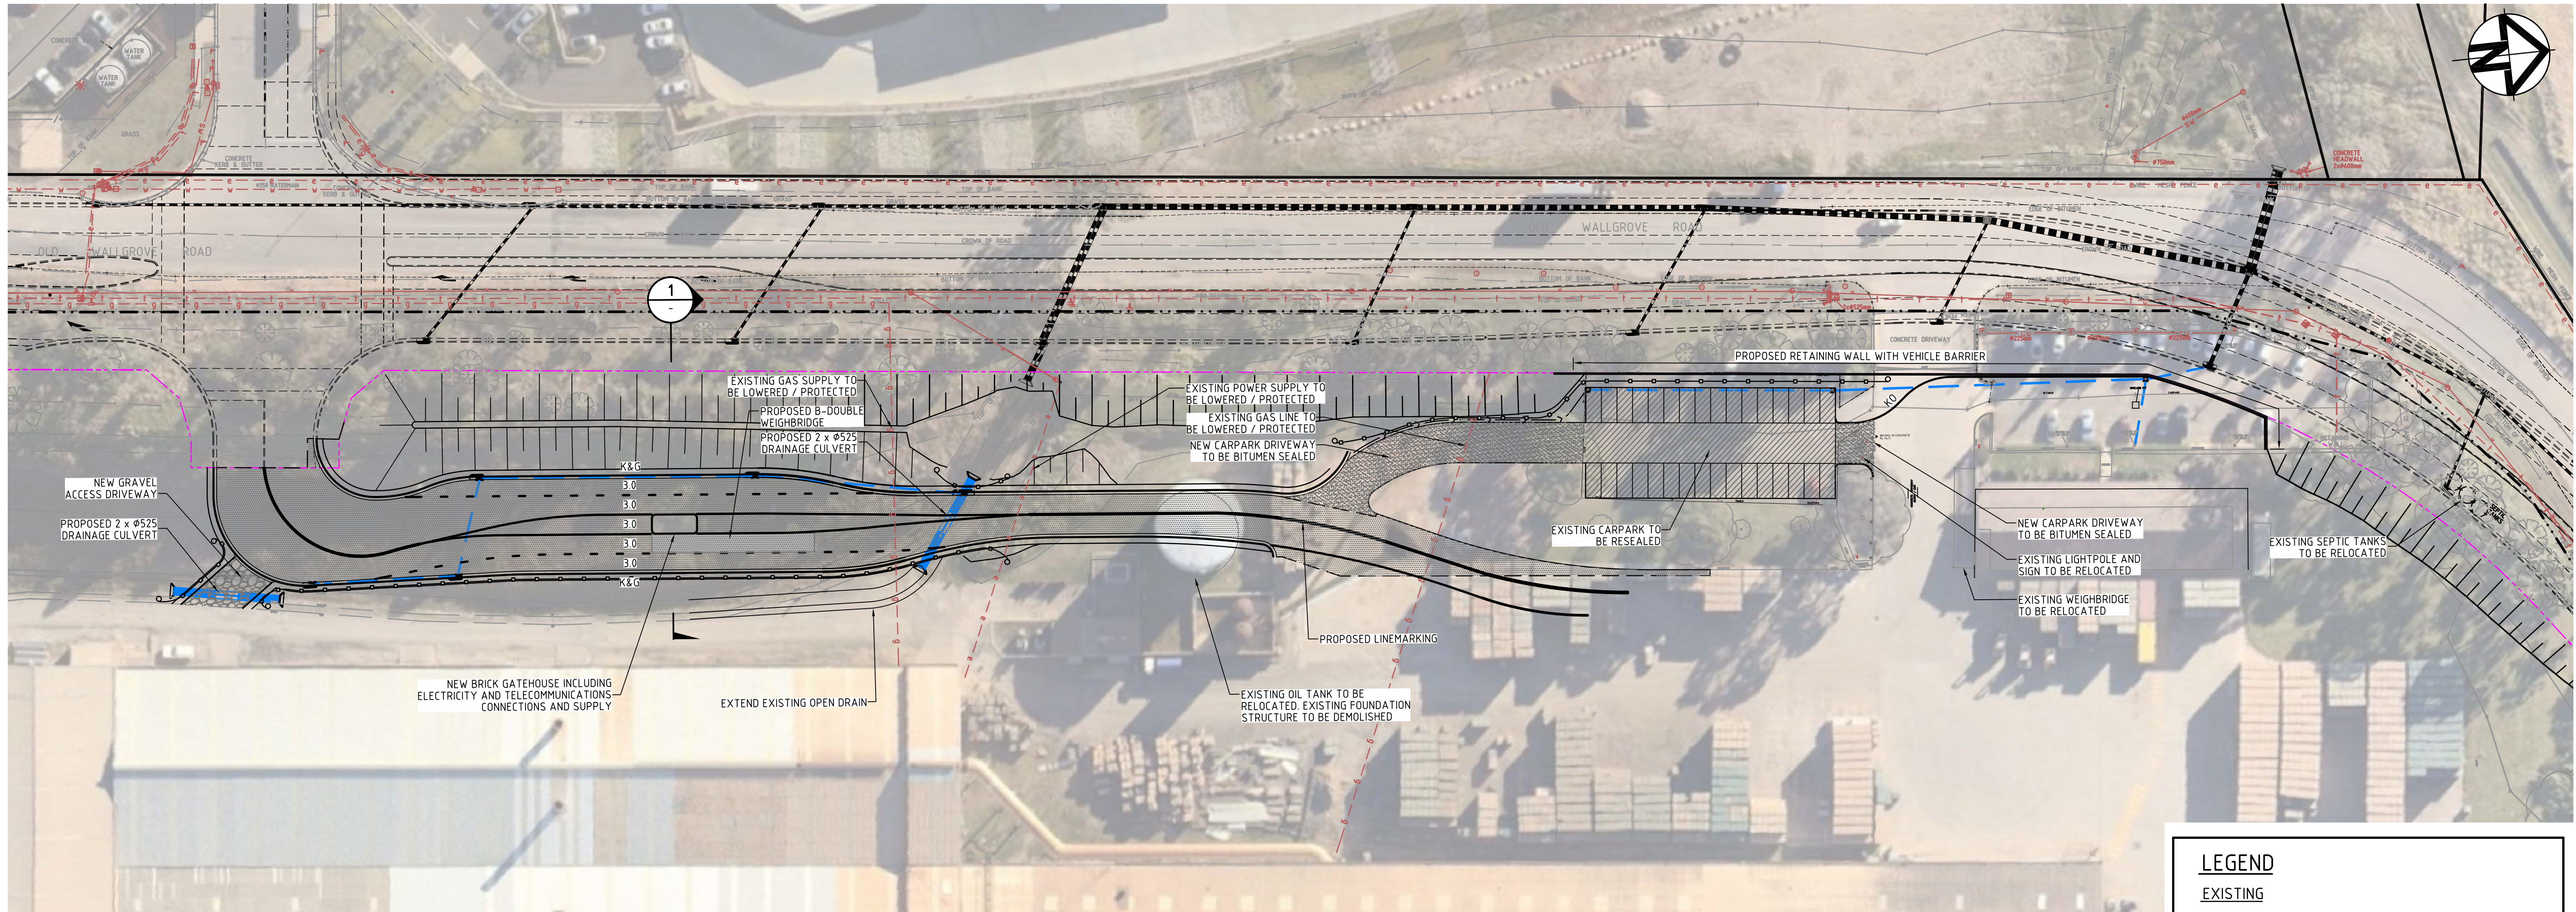


TYPICAL SECTION - PLANT 3 ACCESS ROAD

LEGEND	
EXISTING	
	FENCE
	TREE
	BOUNDARY
	BOUNDARY (TO BE REMOVED)
	ELECTRICITY
	ELECTRICITY OVERHEAD
	TELSTRA CONDUITS
	WATER SERVICE
	GAS SERVICE
	STORMWATER
PROPOSED	
	PROPOSED BOUNDARY
	PROPOSED OLD WALLGROVE ROAD ALIGNMENT
	STORMWATER LINE
	K&G
	KO
	GUARD RAIL
	OPEN SWALE DRAIN

APPROXIMATE VOLUMES	
CUT	6,470m ³
FILL	580m ³
BALANCE (CUT TO FILL)	5,890m ³
*APPROXIMATE CALCULATIONS ONLY. VOLUME CALCULATIONS BASED ON LIDAR SURVEY INFORMATION	

		Bar Scales	
--	--	--	--