



LEGEND	
EXISTING	
—+213.00	SURFACE LEVEL
—213.0	CONTOUR
— / — / —	FENCE
	TREE
	TREE (TO BE REMOVED)
—	BOUNDARY
- - - - -	BOUNDARY (TO BE REMOVED)
PROPOSED	
—	PROPOSED BOUNDARY
- - - - -	PROPOSED LICENCE BOUNDARY
- - - - -	PROPOSED EASEMENT
—213.0	PROPOSED CONTOUR
● F213.00	PROPOSED SURFACE LEVEL
— SAWCUT	PAVEMENT SAWCUT
— K&G	KERB AND GUTTER
— MK	MOUNTABLE KERB
— / — / —	FENCE
	GATE
← ← ← ←	GRASS LINED SWALE
	BRICKWORK WALL

TRANSGRID SITE SOUTH WEST SUBSTATION

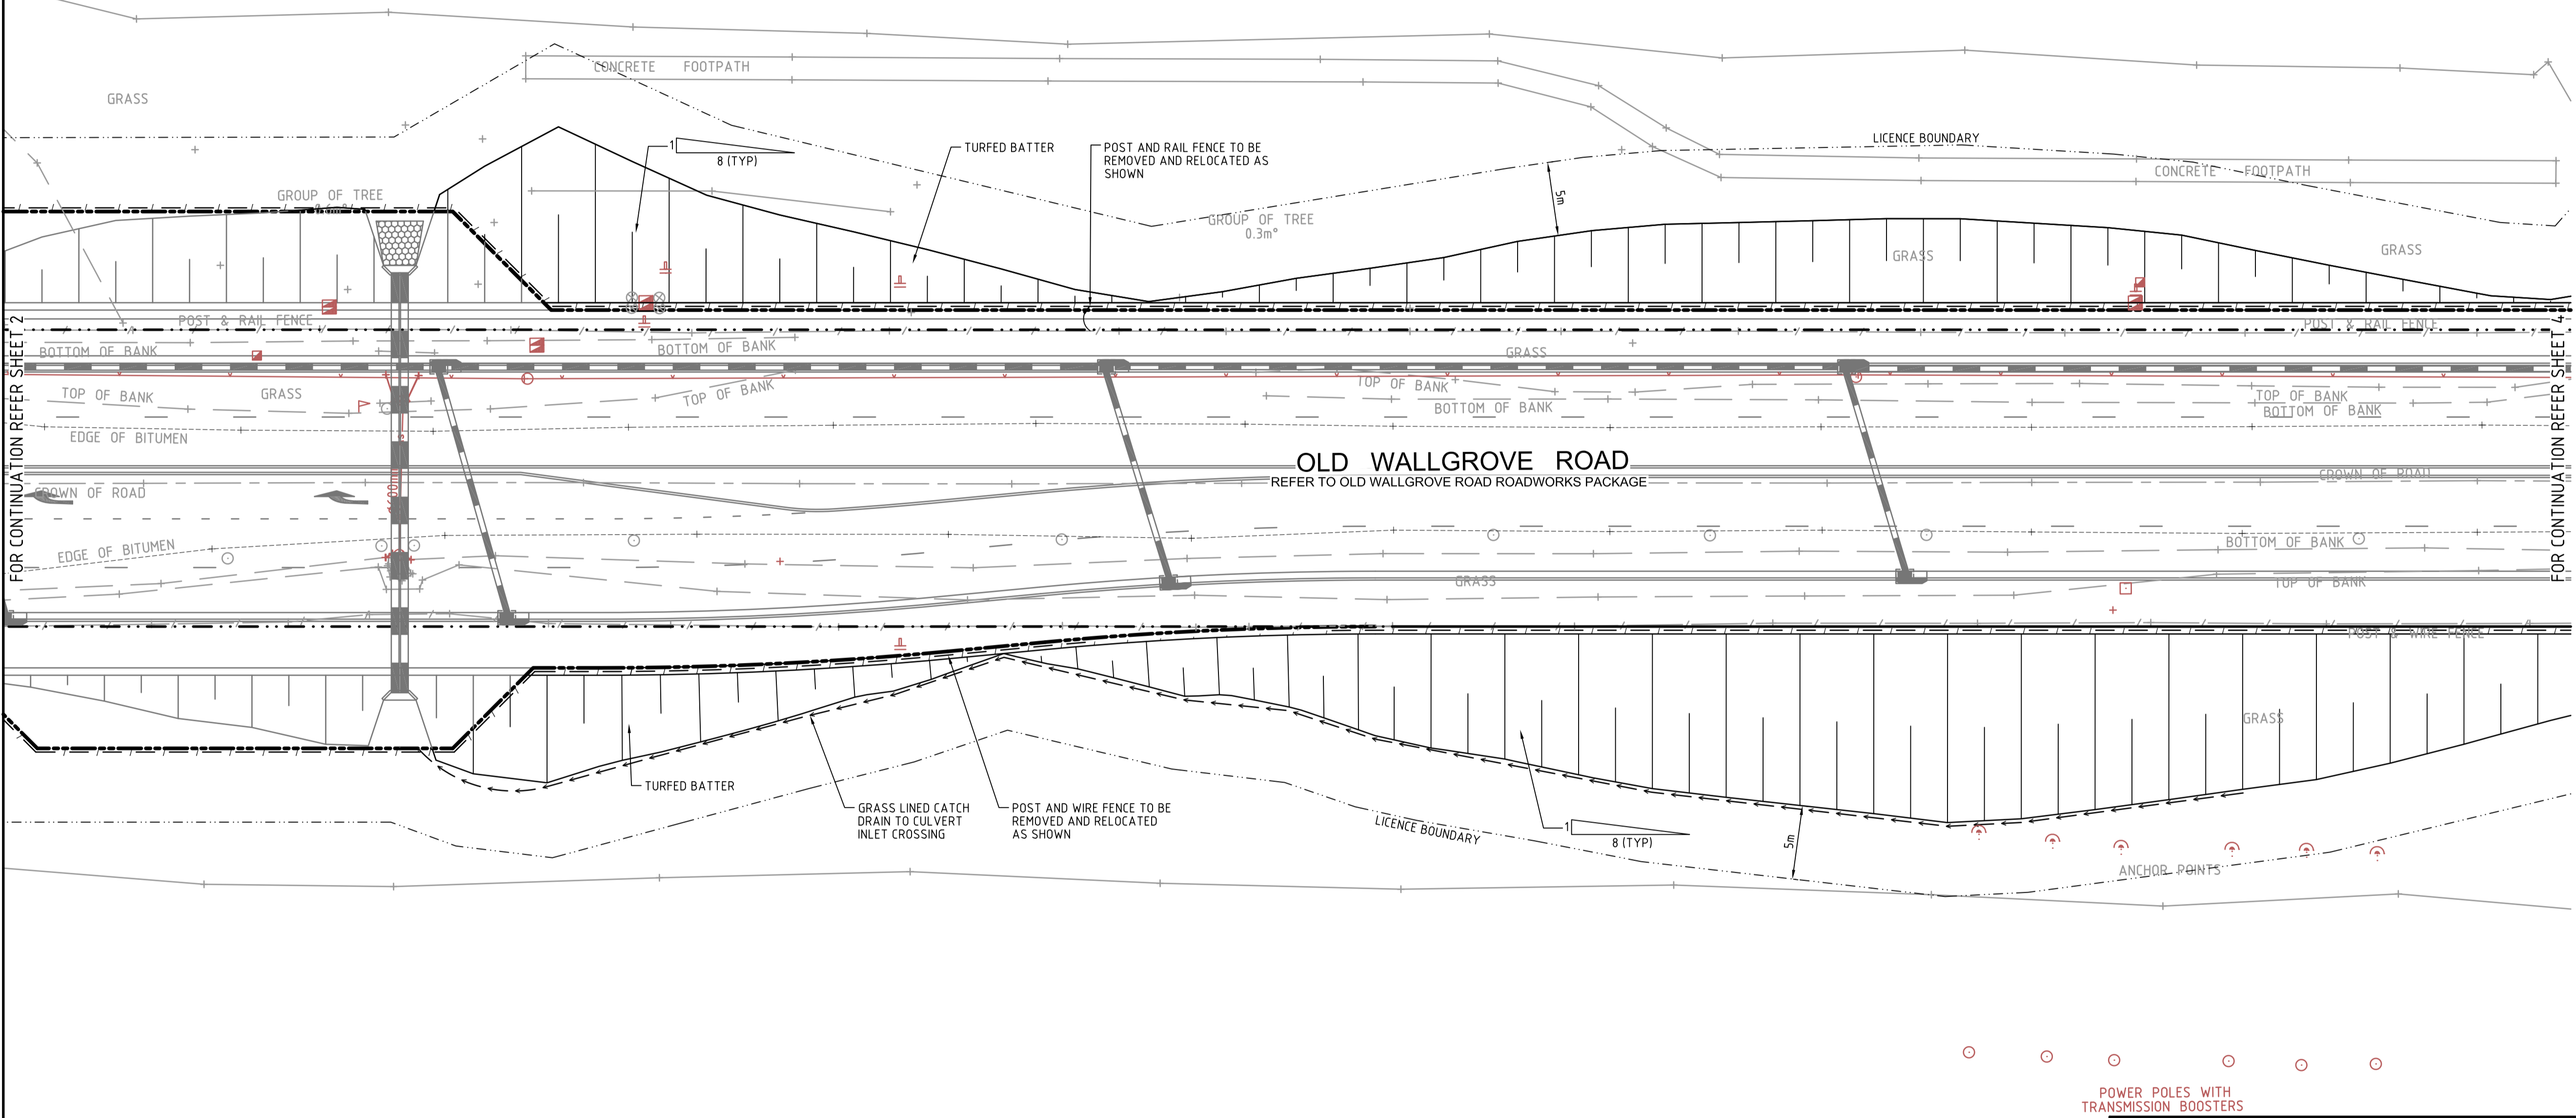

PAVEMENT LEGEND	
	ACCESS ROAD 50mm THICKNESS AC10 ON 150mm THICKNESS DGB20 COMPACTED ROAD BASE 150mm THICKNESS COMPACTED CRUSHED SANDSTONE
	FOOTPATH 100mm THICKNESS N32 CONCRETE (1 LAYER F72 MESH) ON 100mm THICKNESS DGB20 COMPACTED ROAD BASE
	DRIVEWAY ACCESS 150mm THICKNESS N32 CONCRETE (2 LAYERS SL82 MESH) ON 100mm THICKNESS DGB20 COMPACTED ROAD BASE
NOTE: ALL DISTURBED AREAS TO BE RE-TURFED WITH 100mm TOPSOIL UNLESS NOTED OTHERWISE	

Issue	Description	Date
A	ISSUE FOR INFORMATION	01-10-14

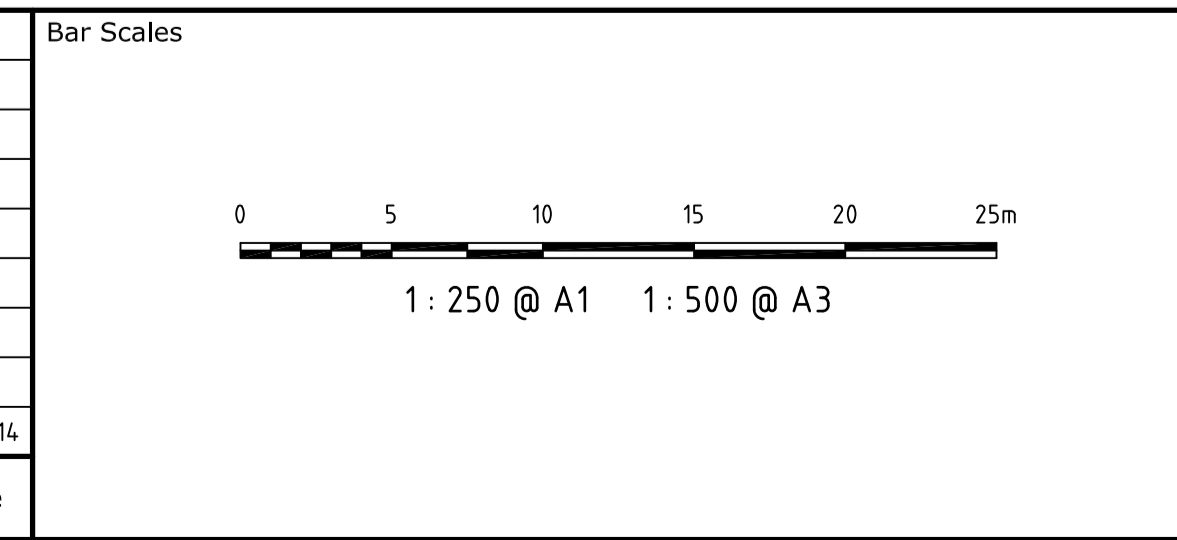

THIS DRAWING CANNOT BE COPIED OR REPRODUCED IN ANY FORM OR USED FOR ANY OTHER PURPOSE OTHER THAN THAT ORIGINALLY INTENDED WITHOUT THE WRITTEN PERMISSION OF AT&L



Client	Goodman
Scales	1:250
Grid	AHD
Height Datum	AHD
Drawn	JB
Designed	JB
Checked	PW
Approved	

Project
**OAKDALE CENTRAL
OLD WALLGROVE ROAD
UPGRADE**

Title
**TRANSGRID
PROPERTY ADJUSTMENT
PLAN
SHEET 3**

Civil Engineers and Project Managers	
at&l	
Suite 702, 154 Pacific Hwy St Leonards NSW 2065 ABN 96 130 882 405 Tel: 02 9439 1777 Fax: 02 9460 8413 www.atl.net.au info@atl.net.au	
Status	FOR INFORMATION NOT TO BE USED FOR CONSTRUCTION
Drawing No.	C413
Project No.	13-129
Issue	A