


LEGEND

EXISTING

- SURFACE LEVEL
- CONTOUR
- FENCE
- TREE
- TREE (TO BE REMOVED)
- BOUNDARY
- BOUNDARY (TO BE REMOVED)

PROPOSED


- PROPOSED BOUNDARY
- PROPOSED LICENCE BOUNDARY
- PROPOSED EASEMENT
- PROPOSED CONTOUR
- PROPOSED SURFACE LEVEL
- PAVEMENT SAWCUT
- KERB AND GUTTER
- MOUNTABLE KERB
- FENCE
- GATE
- GRASS LINED SWALE
- BRICKWORK WALL

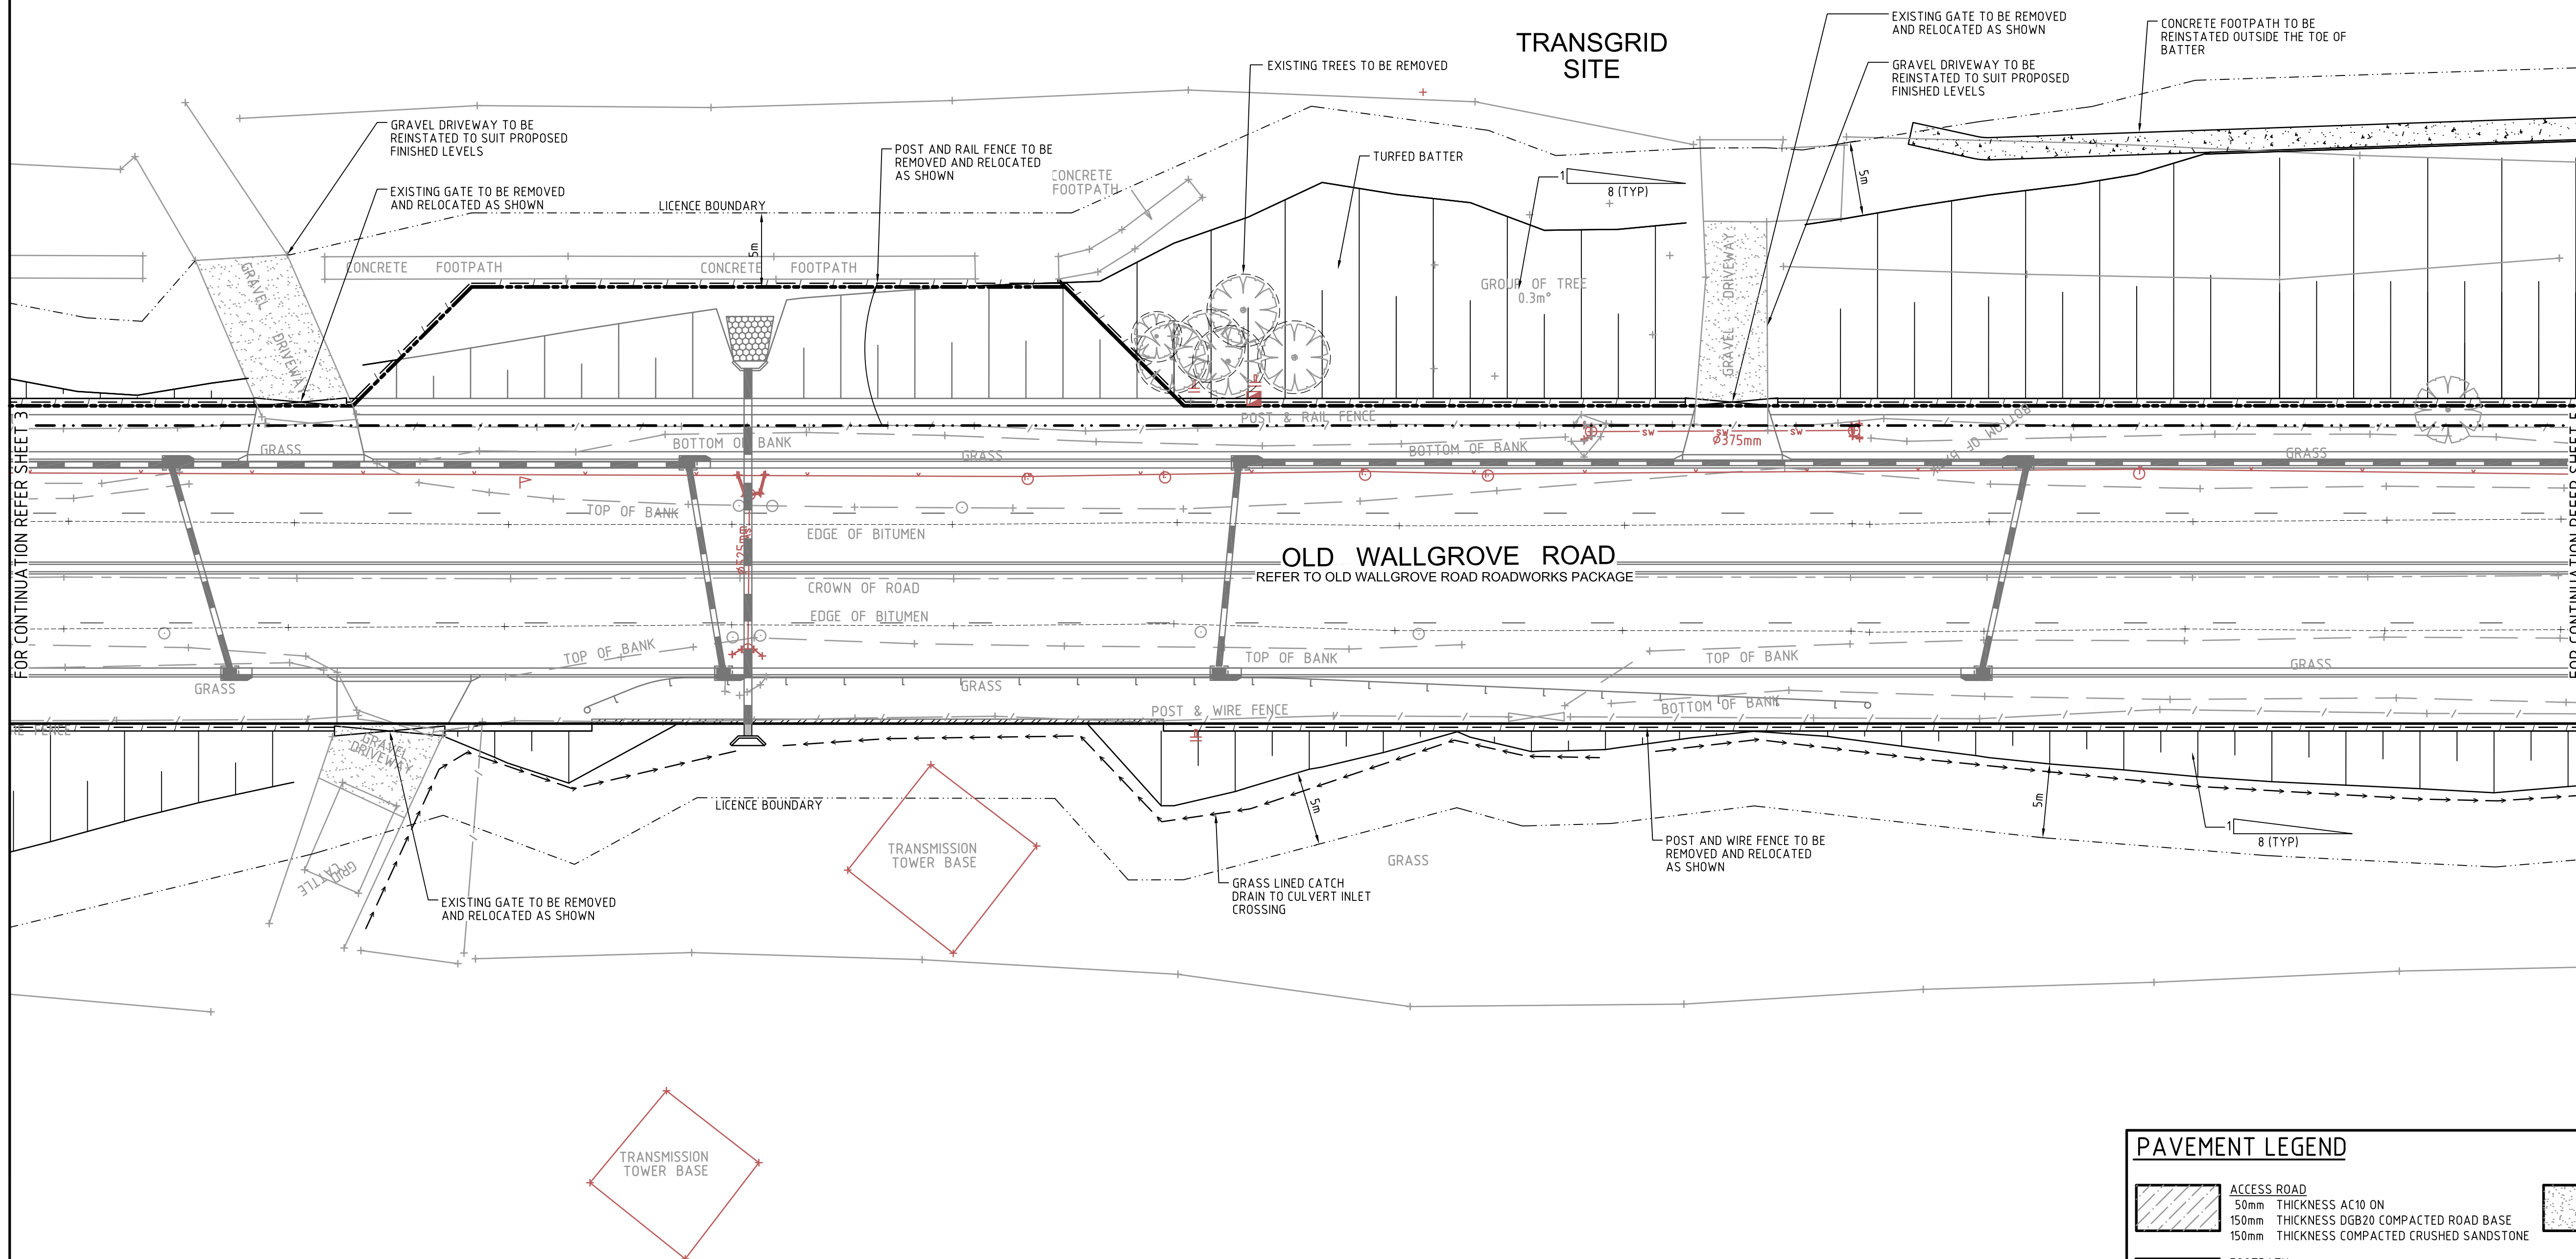


PAVEMENT LEGEND

- ACCESS ROAD
50mm THICKNESS AC10 ON
150mm THICKNESS DGB20 COMPACTED ROAD BASE
150mm THICKNESS COMPACTED CRUSHED SANDSTONE
- DRIVEWAY ACCESS
150mm THICKNESS N32 CONCRETE (2 LAYERS SL82 MESH) ON
100mm THICKNESS DGB20 COMPACTED ROAD BASE
- FOOTPATH
100mm THICKNESS N32 CONCRETE (1 LAYER F72 MESH) ON
100mm THICKNESS DGB20 COMPACTED ROAD BASE
- NOTE:**
ALL DISTURBED AREAS TO BE RE-TURFED WITH 100mm TOPSOIL UNLESS NOTED OTHERWISE

A	ISSUE FOR INFORMATION	01-10-14
Issue	Description	Date

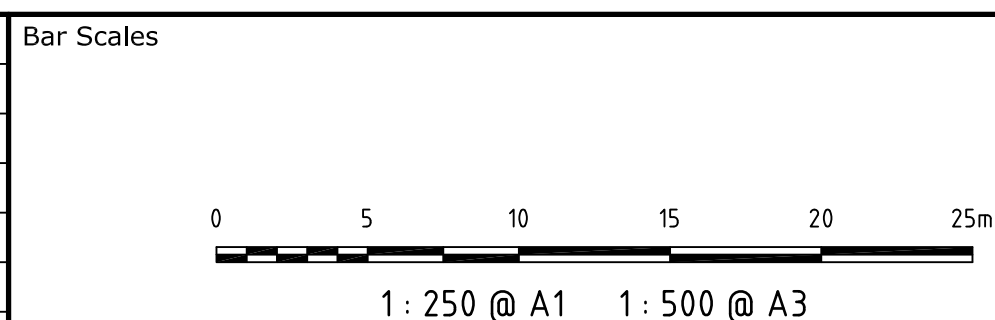

THIS DRAWING CANNOT BE COPIED OR REPRODUCED IN ANY FORM OR USED FOR ANY OTHER PURPOSE OTHER THAN THAT ORIGINALLY INTENDED WITHOUT THE WRITTEN PERMISSION OF AT&L

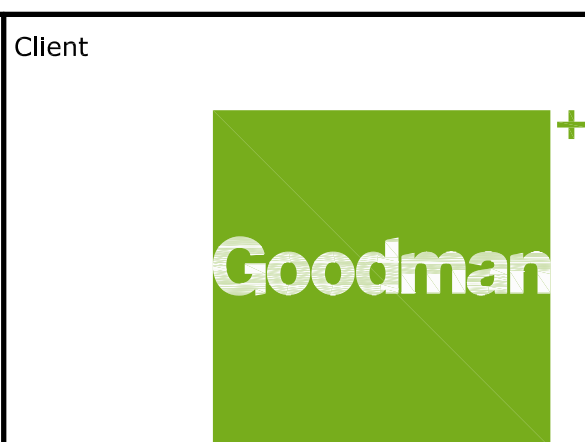

Scales	1:250	Drawn	JB
		Designed	JB
Grid		Checked	PW
Height Datum	AHD	Approved	

Project	OAKDALE CENTRAL OLD WALLGROVE ROAD UPGRADE
Title	TRANSGRID PROPERTY ADJUSTMENT PLAN SHEET 4

Civil Engineers and Project Managers		
at&l		
Suite 702, 154 Pacific Hwy St Leonards NSW 2065 ABN 96 130 882 405 Tel: 02 9439 1777 Fax: 02 9460 8413 www.atl.net.au info@atl.net.au		
Status	FOR INFORMATION NOT TO BE USED FOR CONSTRUCTION	A1
Drawing No.	Project No.	Issue
C414	13-129	A