



LEGEND	
EXISTING	
—+213.00	SURFACE LEVEL
—213.0	CONTOUR
— / — / —	FENCE
(Tree symbol)	TREE
(Tree symbol with X)	TREE (TO BE REMOVED)
— — — — —	BOUNDARY
- - - - -	BOUNDARY (TO BE REMOVED)
PROPOSED	
— — — — —	PROPOSED BOUNDARY
- - - - -	PROPOSED LICENCE BOUNDARY
- - - - -	PROPOSED EASEMENT
—+213.0	PROPOSED CONTOUR
● F213.00	PROPOSED SURFACE LEVEL
— SAWCUT —	PAVEMENT SAWCUT
K&G	KERB AND GUTTER
MK	MOUNTABLE KERB
— / — / —	FENCE
— > —	GATE
← ← ← ← ←	GRASS LINED SWALE
[Hatched pattern]	BRICKWORK WALL

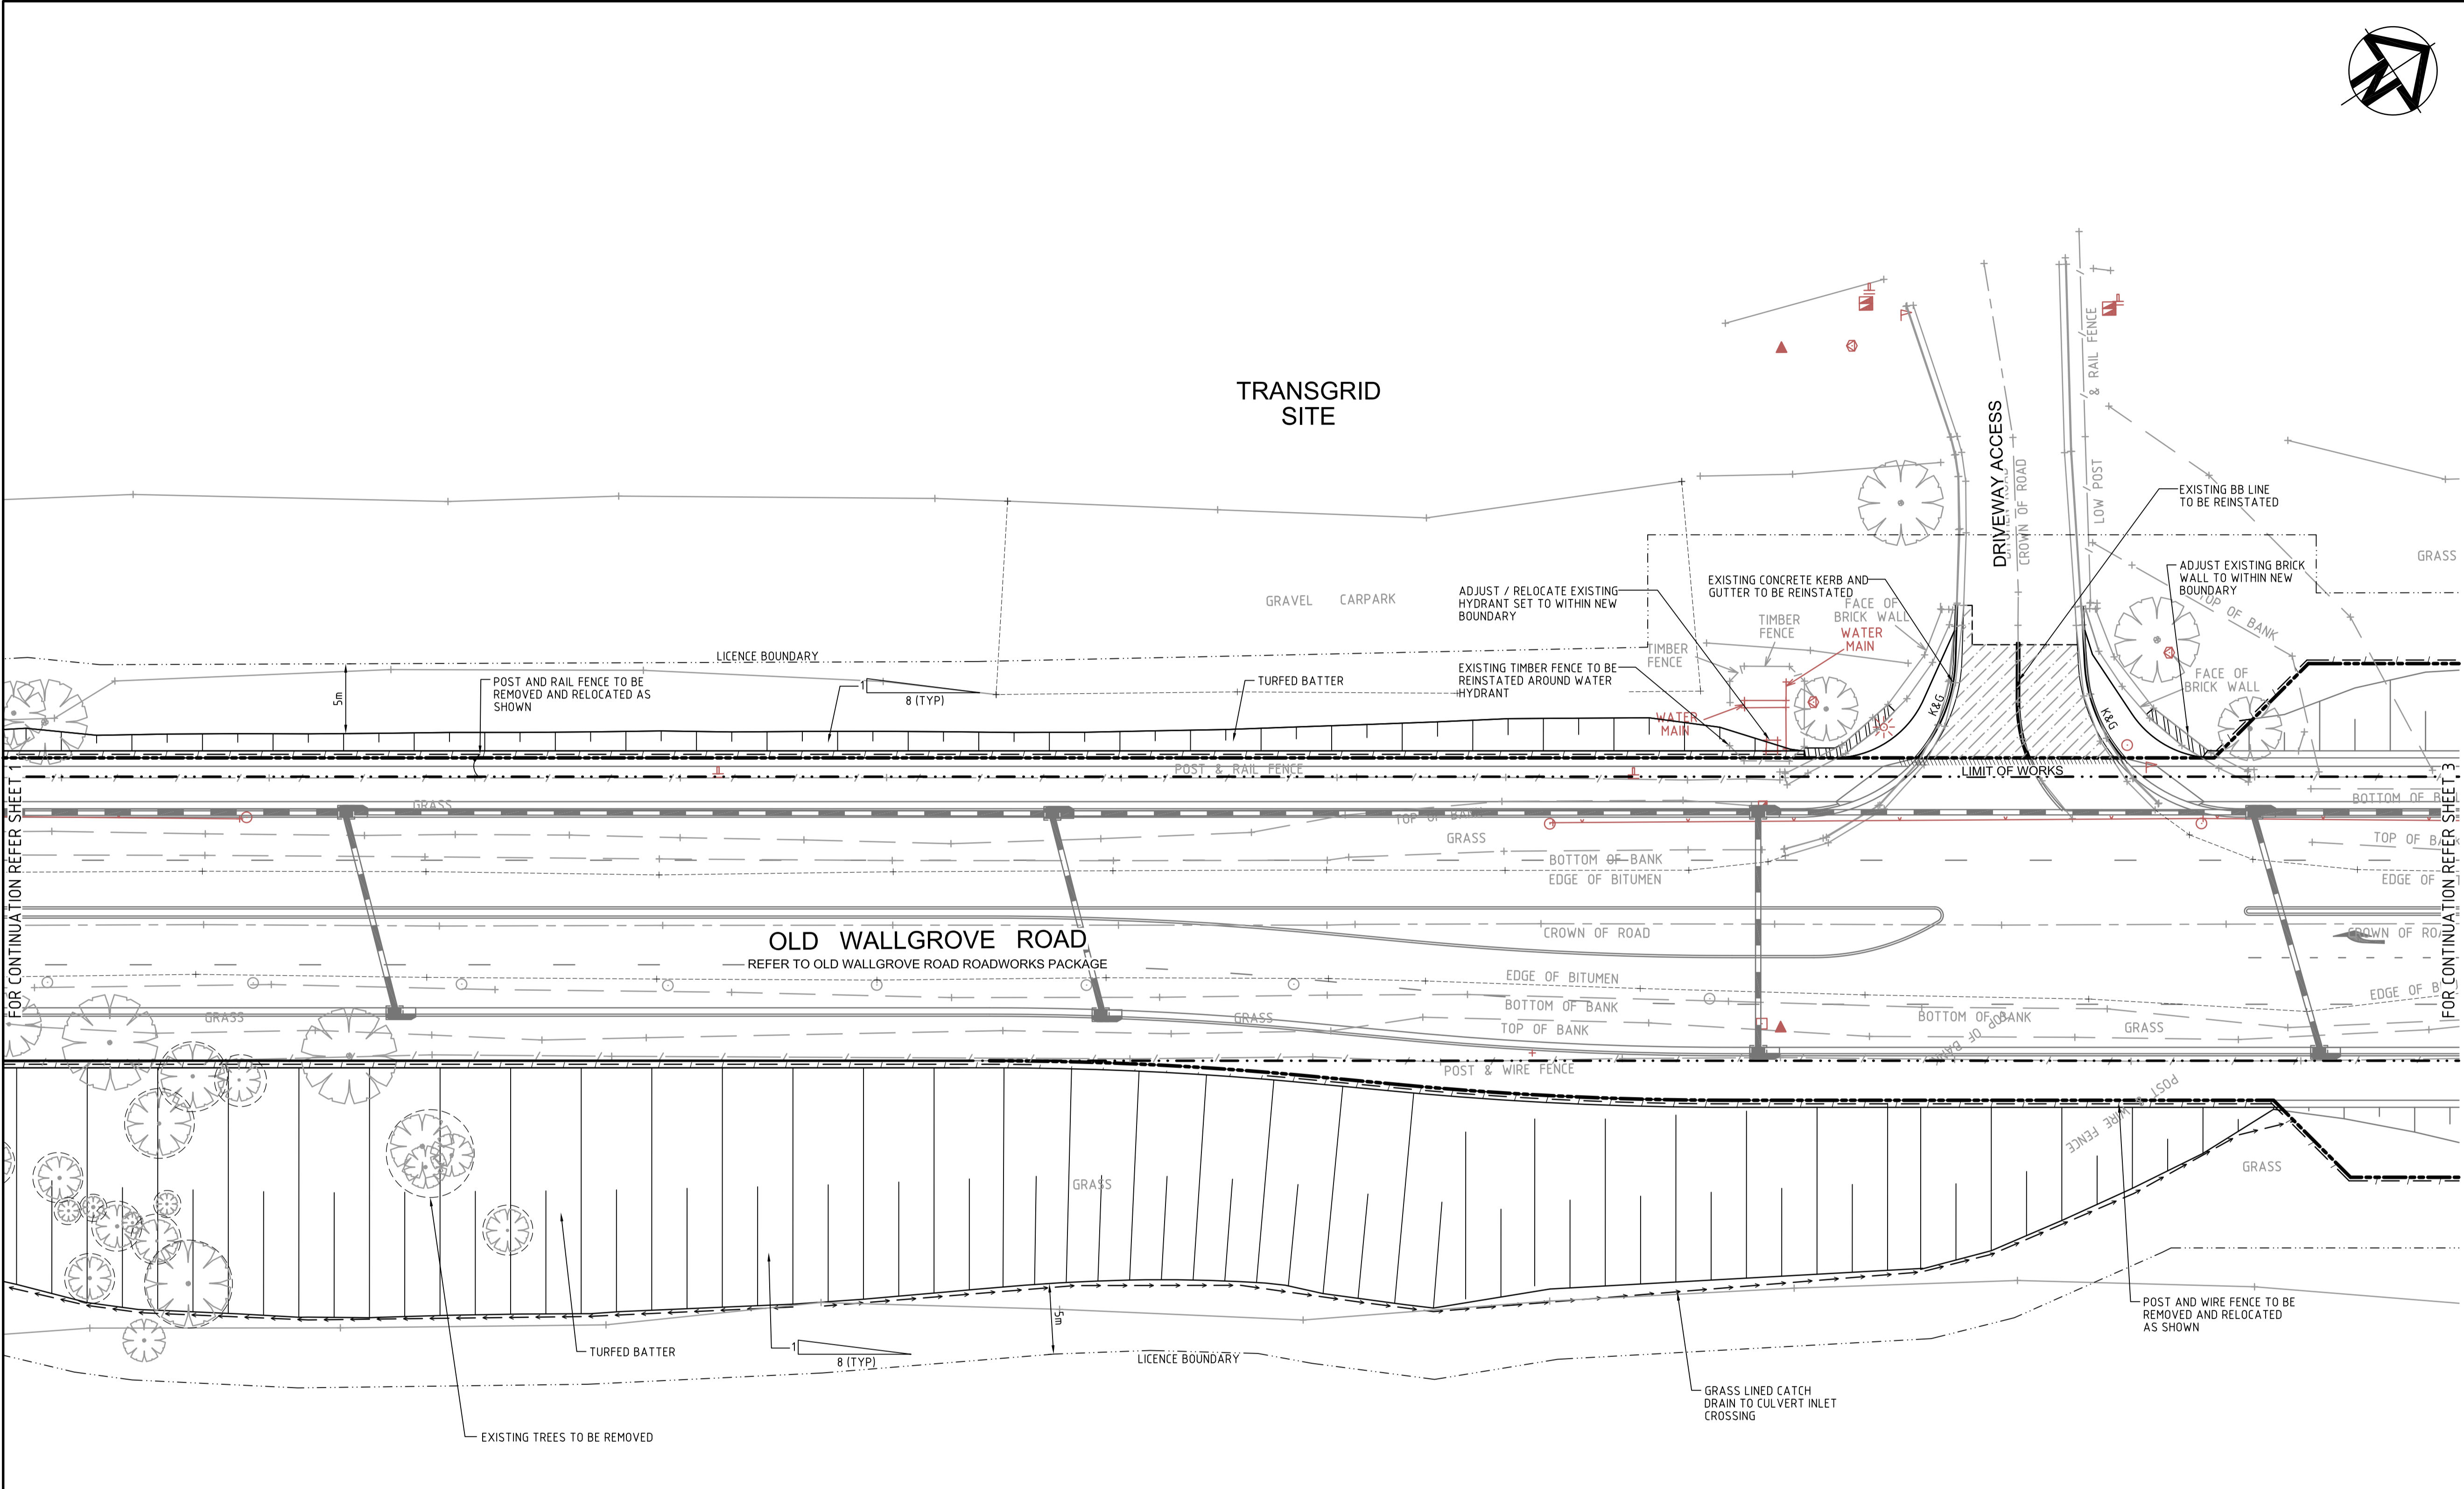

PAVEMENT LEGEND	
[Hatched pattern]	ACCESS ROAD 50mm THICKNESS AC10 ON 150mm THICKNESS DGB20 COMPACTED ROAD BASE 150mm THICKNESS COMPACTED CRUSHED SANDSTONE
[Dotted pattern]	DRIVEWAY ACCESS 150mm THICKNESS N32 CONCRETE (2 LAYERS SL82 MESH) ON 100mm THICKNESS DGB20 COMPACTED ROAD BASE
[Stippled pattern]	FOOTPATH 100mm THICKNESS N32 CONCRETE (1 LAYER F72 MESH) ON 100mm THICKNESS DGB20 COMPACTED ROAD BASE
NOTE: ALL DISTURBED AREAS TO BE RE-TURFED WITH 100mm TOPSOIL UNLESS NOTED OTHERWISE	

Issue	Description	Date
A	ISSUE FOR INFORMATION	01-10-14

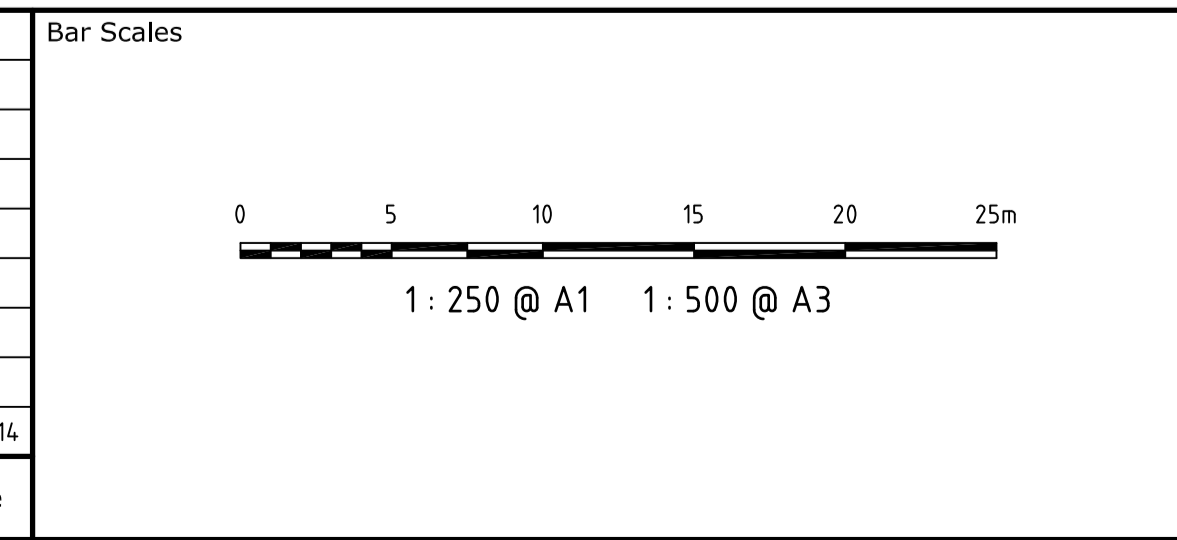

THIS DRAWING CANNOT BE COPIED OR REPRODUCED IN ANY FORM OR USED FOR ANY OTHER PURPOSE OTHER THAN THAT ORIGINALLY INTENDED WITHOUT THE WRITTEN PERMISSION OF AT&L



Scales	1:250	Drawn	JB
Grid		Designed	JB
Height Datum	AHD	Checked	PW
		Approved	

Project
**OAKDALE CENTRAL
OLD WALLGROVE ROAD
UPGRADE**

Title
**TRANSGRID
PROPERTY ADJUSTMENT
PLAN
SHEET 2**

Civil Engineers and Project Managers		
at&l		
Suite 702, 154 Pacific Hwy St Leonards NSW 2065 ABN 96 130 882 405 Tel: 02 9439 1777 Fax: 02 9460 8413 www.atl.net.au info@atl.net.au		
Status	FOR INFORMATION NOT TO BE USED FOR CONSTRUCTION	A1
Drawing No.	C412	Issue
Project No.	13-129	A