

east-west section



north-south section

maximum building height 55.600



elevations

north elevation



east elevation

nettletontribe

roof level
RL 54.700

penthouse level
RL 51.100

Level 11
RL 48.000

Level 10
RL 44.900

Level 9
RL 41.800

Level 8
RL 38.700

Level 7
RL 35.600

Level 6
RL 32.500

Level 5
RL 29.400


Level 4
RL 26.300

Level 3
RL 23.200

Level 2
RL 20.100

Level 1
RL 17.000


Ground Floor
RL 13.500

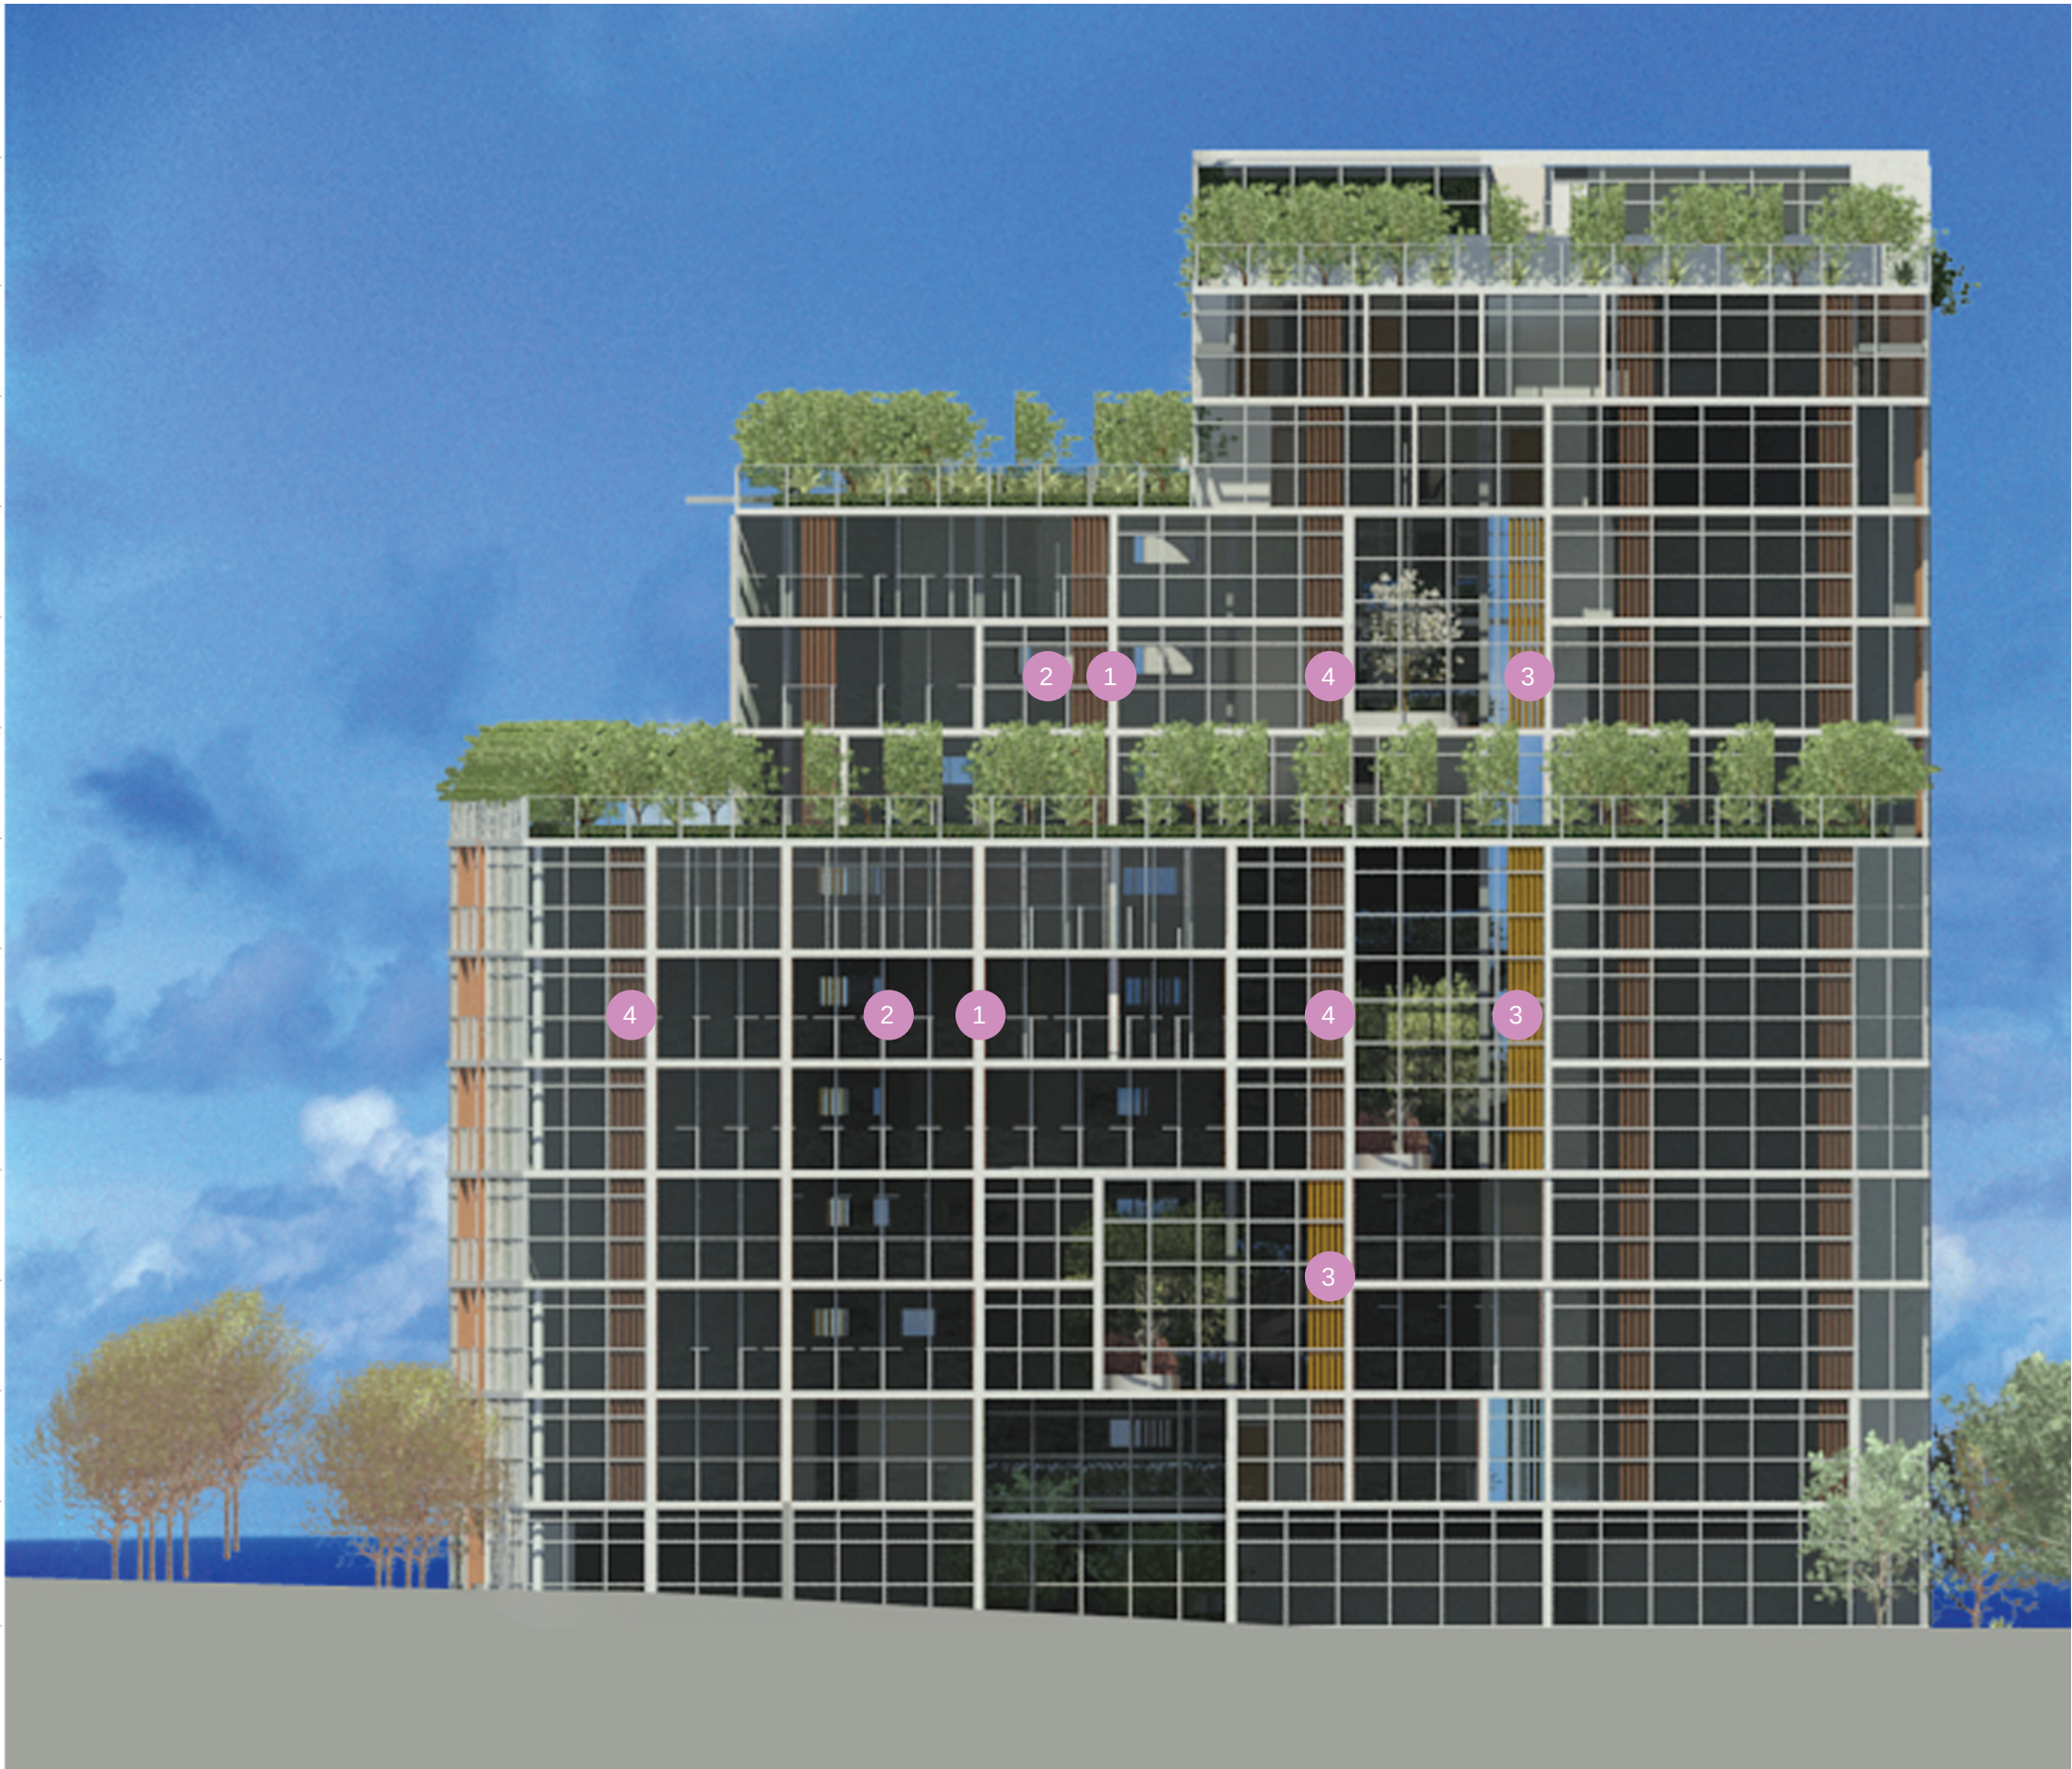

1:200@A3 1:100@A1



south elevation

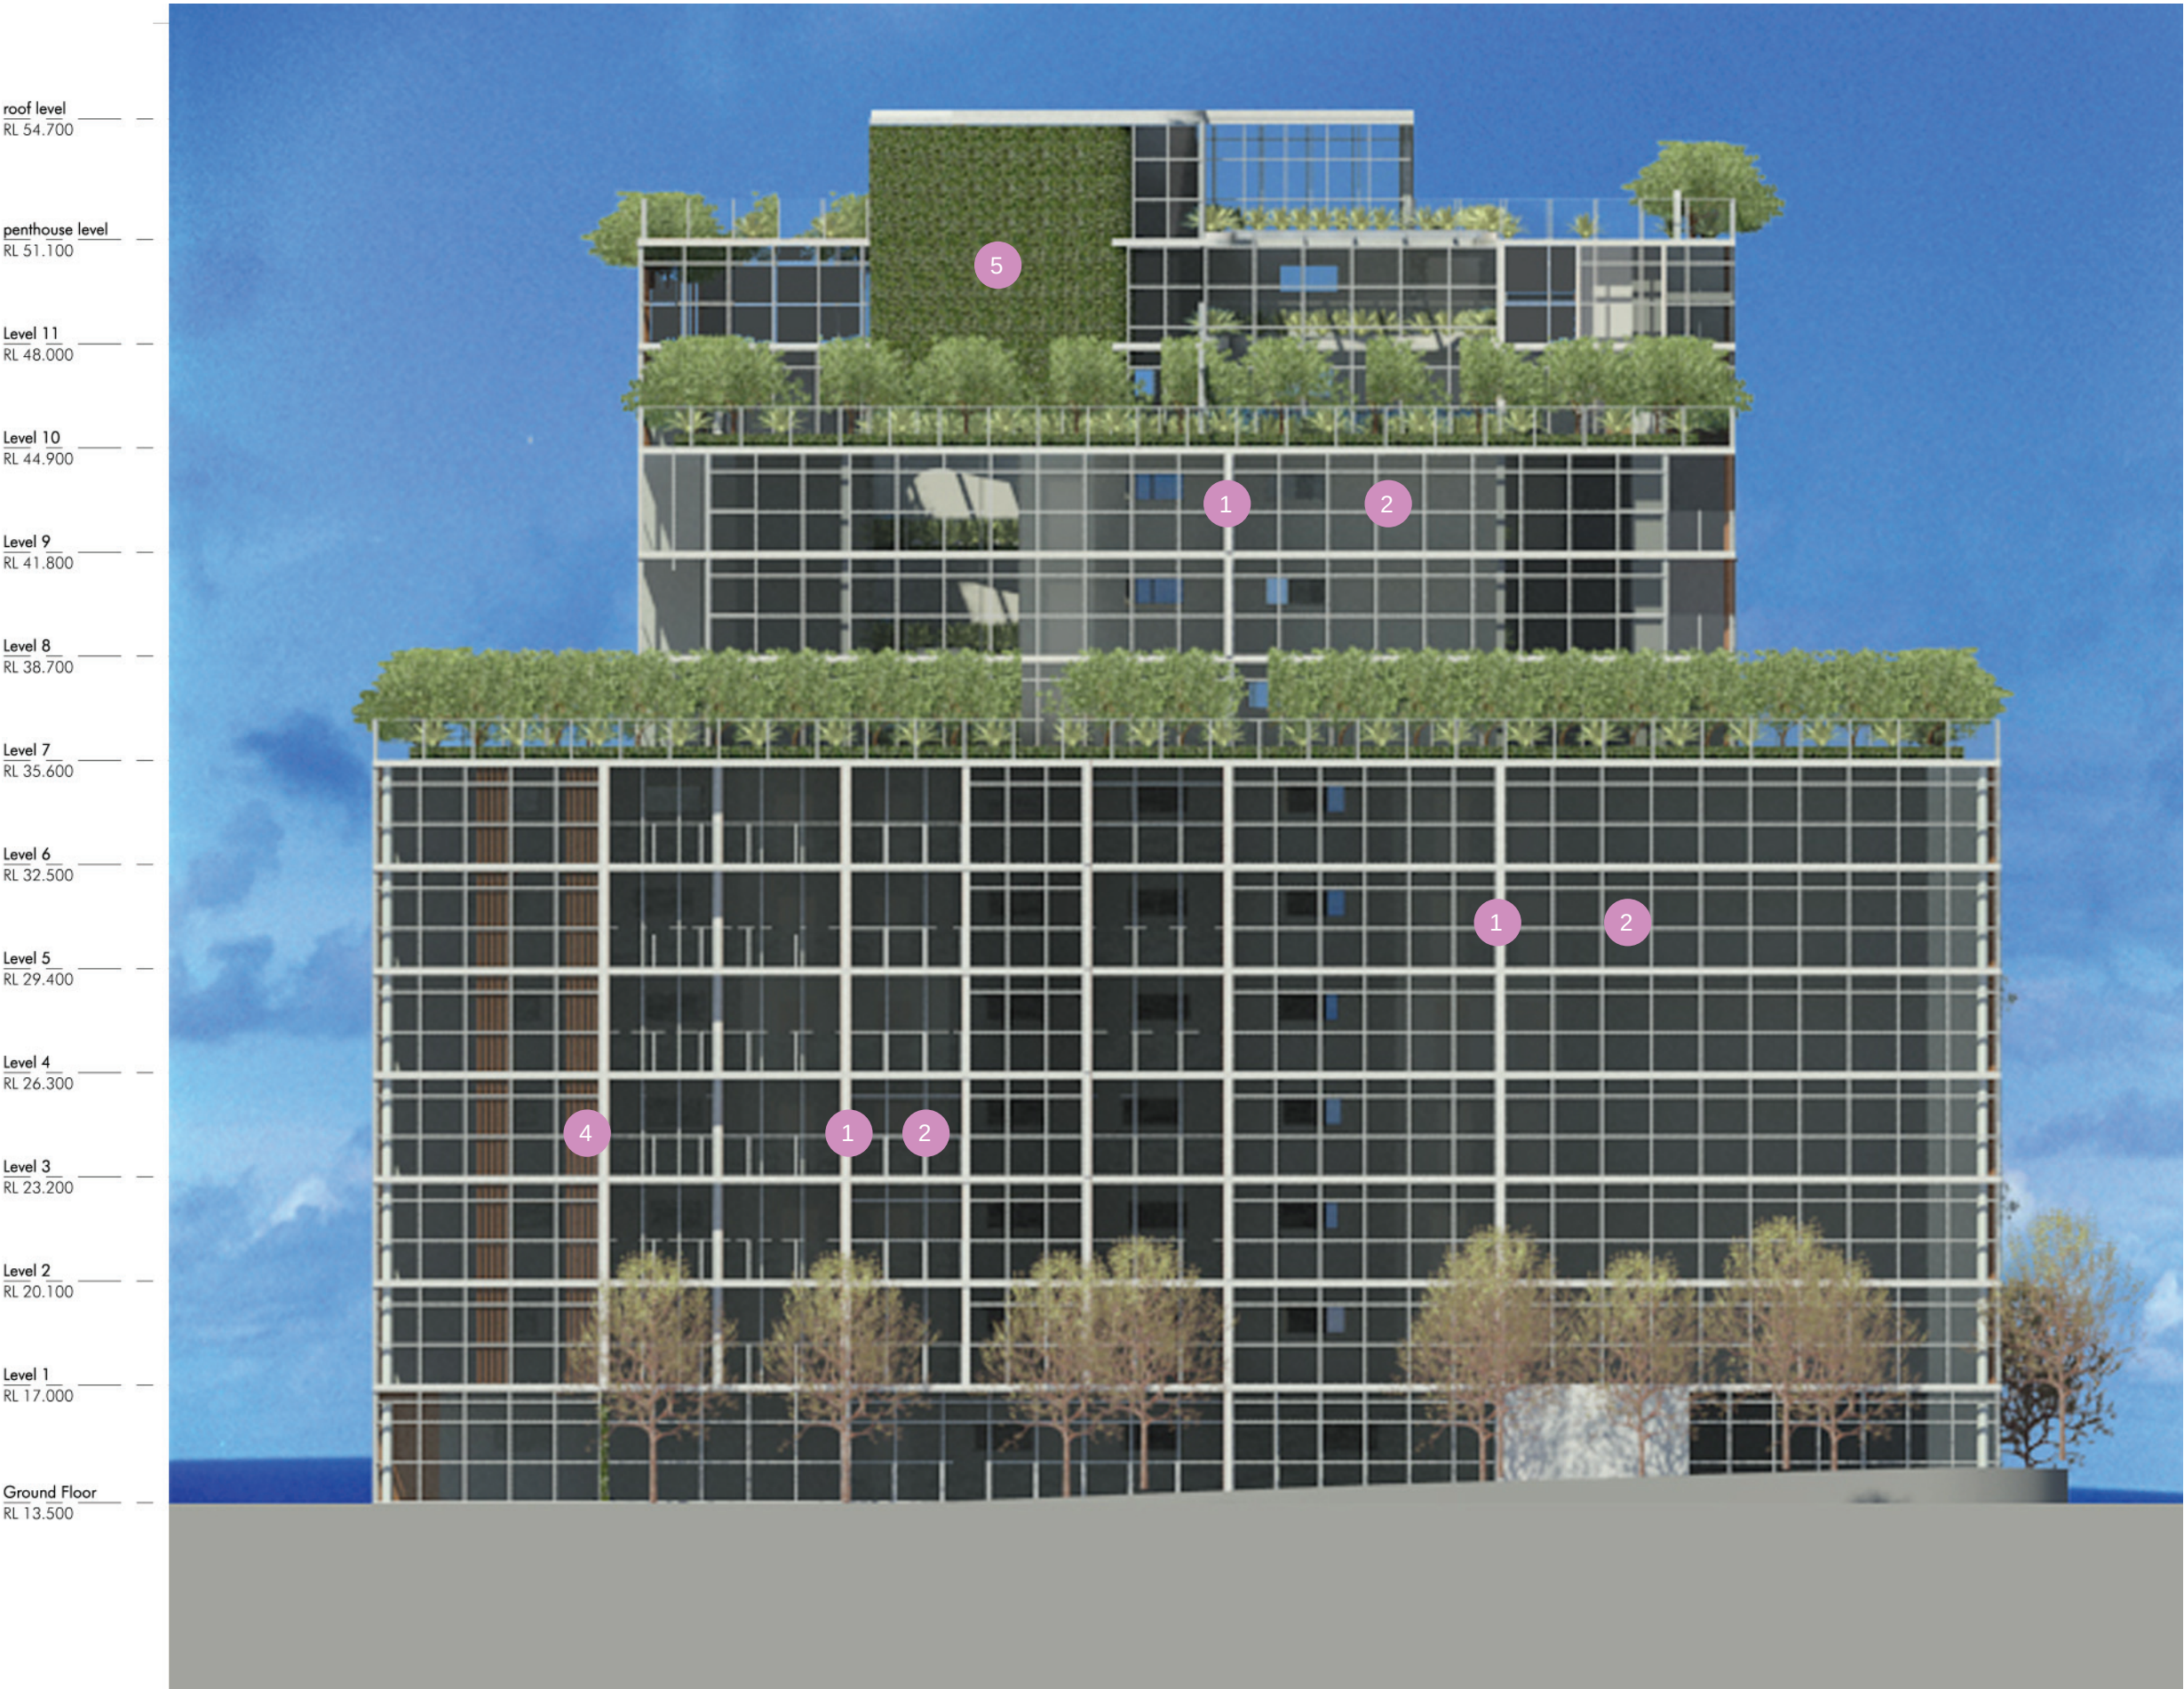

west elevation

nettletontribe

roof level
RL 54.700

penthouse level
RL 51.100

Level 11
RL 48.000

Level 10
RL 44.900

Level 9
RL 41.800

Level 8
RL 38.700

Level 7
RL 35.600

Level 6
RL 32.500

Level 5
RL 29.400



Level 4
RL 26.300

Level 3
RL 23.200








Level 2
RL 20.100

Level 1
RL 17.000

Ground Floor
RL 13.500

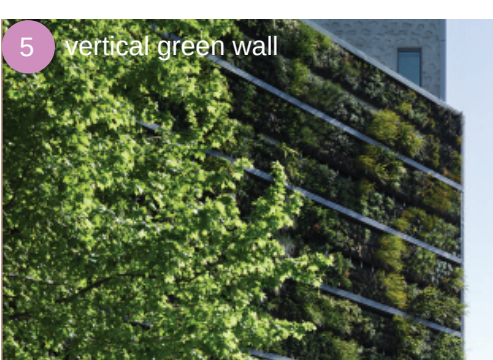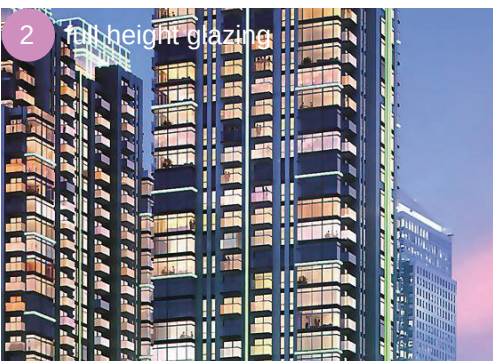




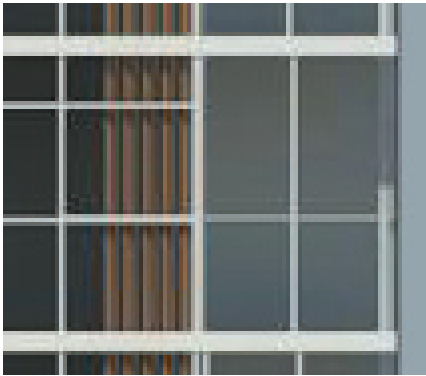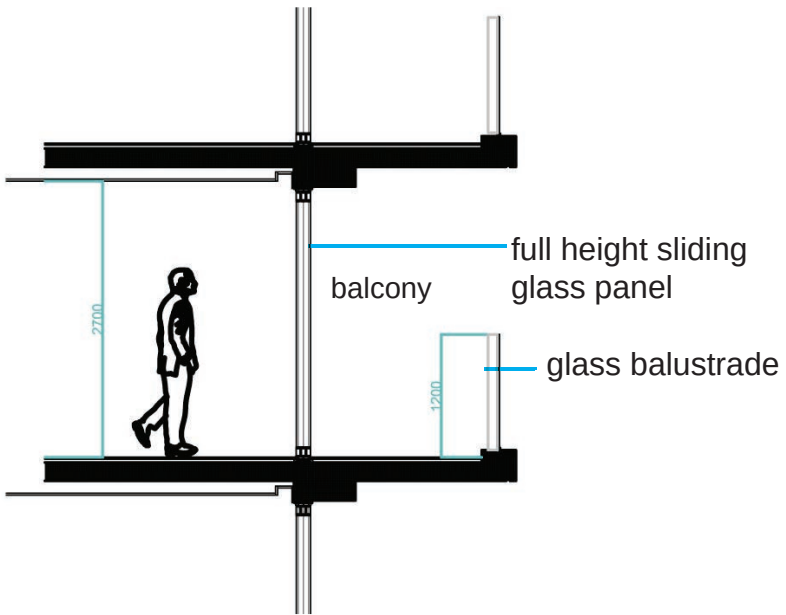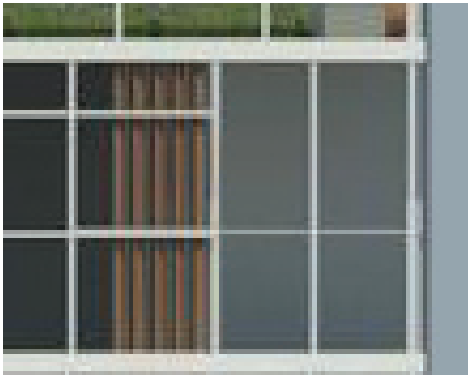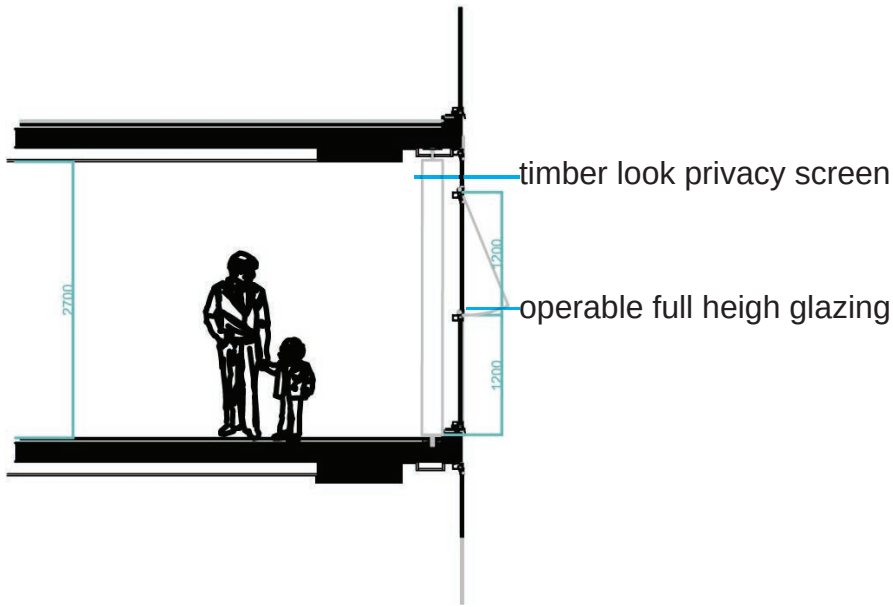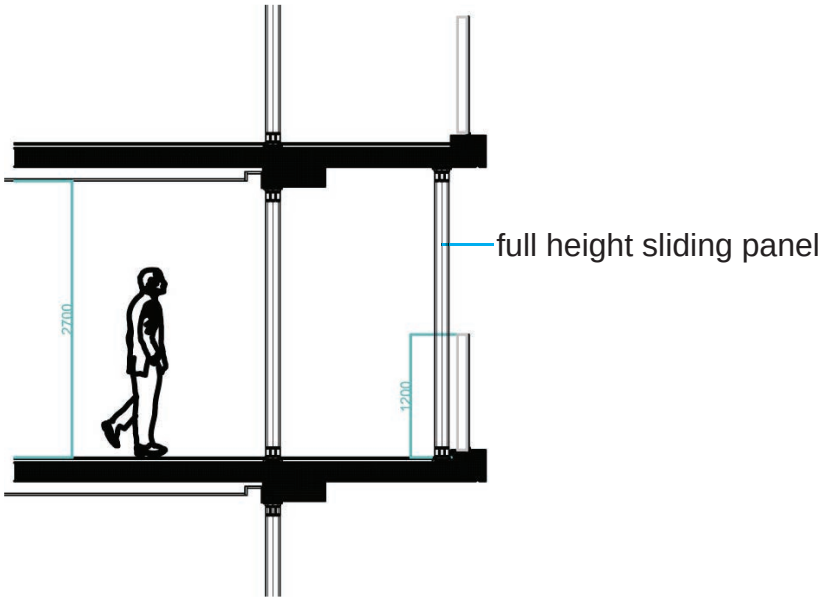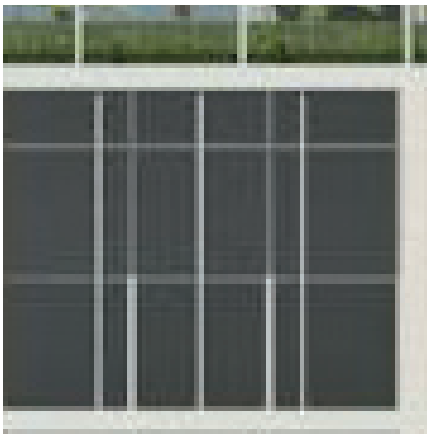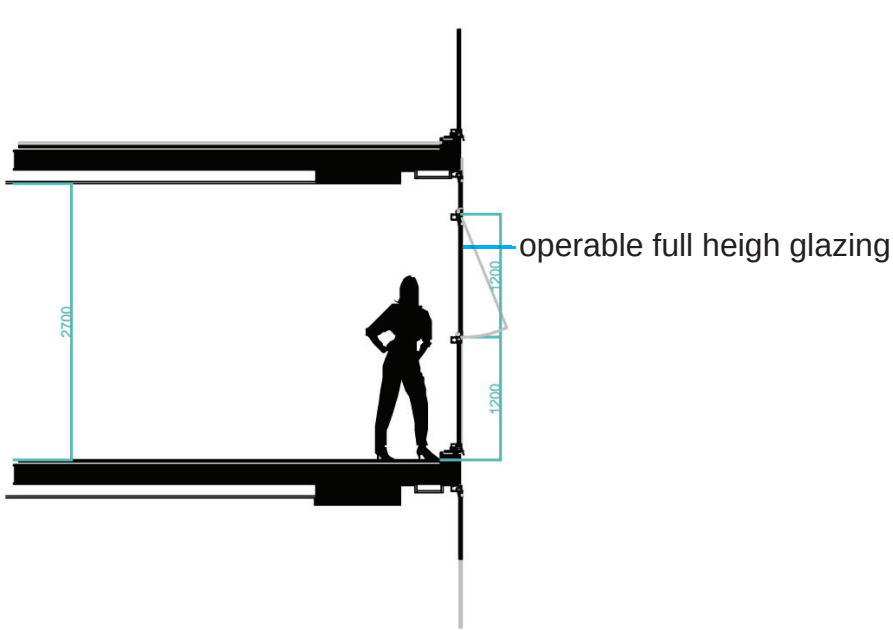


apartment planning

apartment layout - studio, 1 bed, 1 bed + study

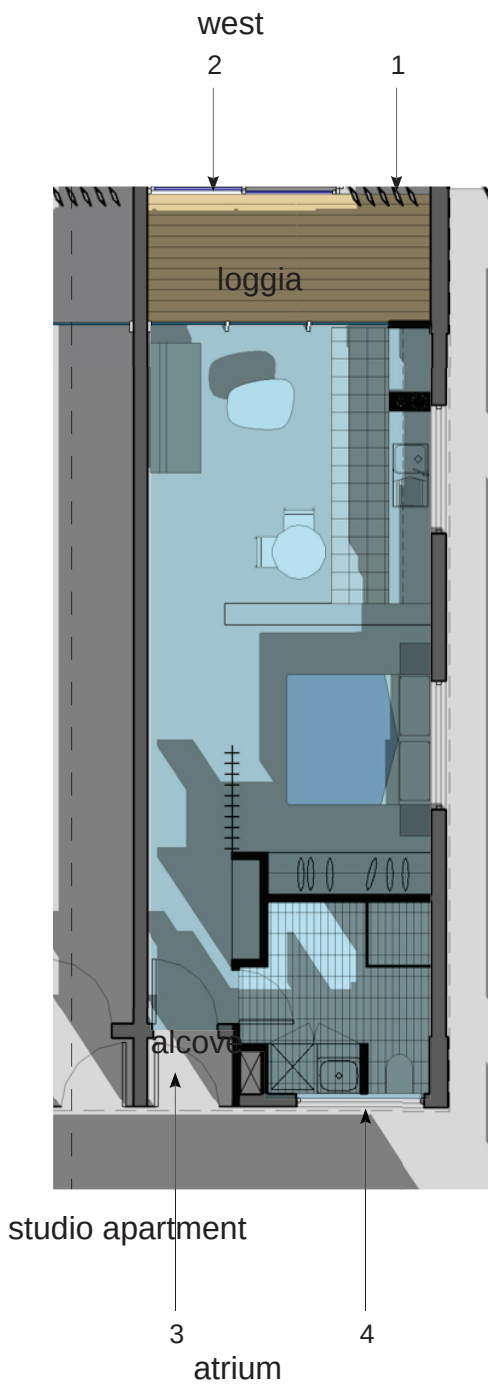

- internal: 42 m²
- loggia: 8 m²
- alcove: 1 m²
- total: 51 m²

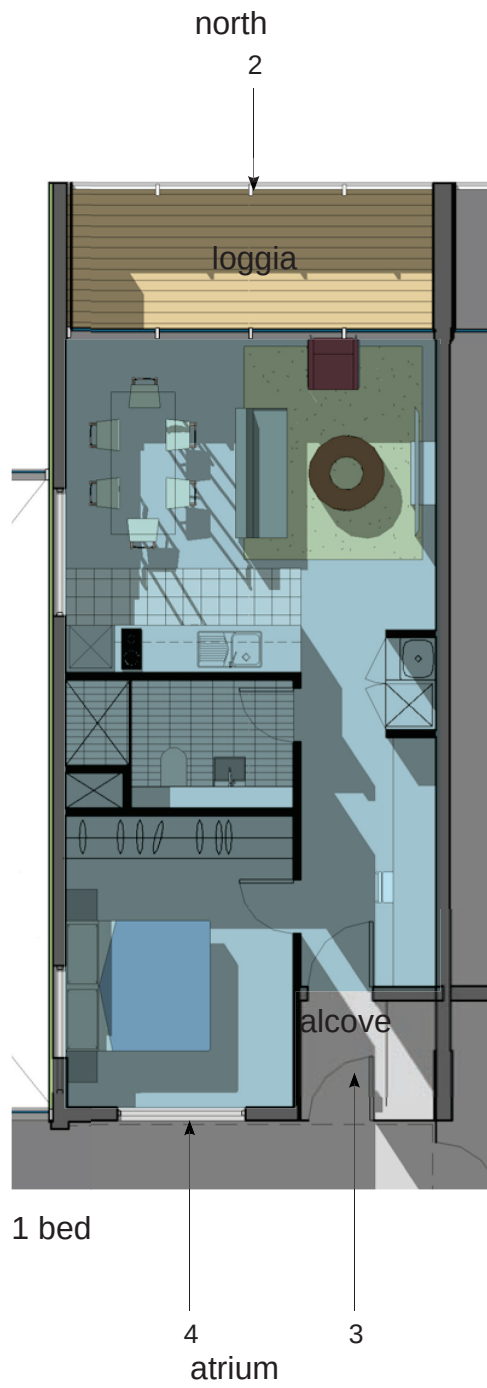

- internal: 53 m²
- loggia: 10 m²
- alcove: 4 m²
- total: 67 m²




- internal: 50 m²
- loggia: 7 m²
- alcove: 3 m²
- total: 60 m²



1. Timber look vertical louvres



2. Full height glass sliding panel

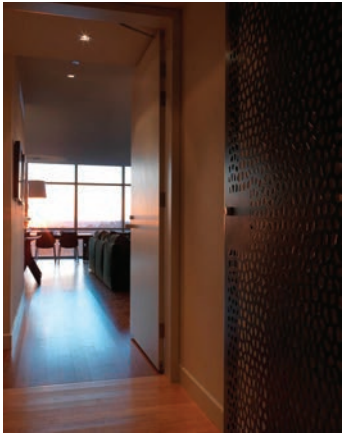

3. Alcove with perforated metal screen




4. High level window

apartment layout - dual key, 2 bed, 1 bed + study



dual key apartment

- internal: 86 m²
- loggia: 10 m²
- alcove: 8 m²
- total: 104 m²

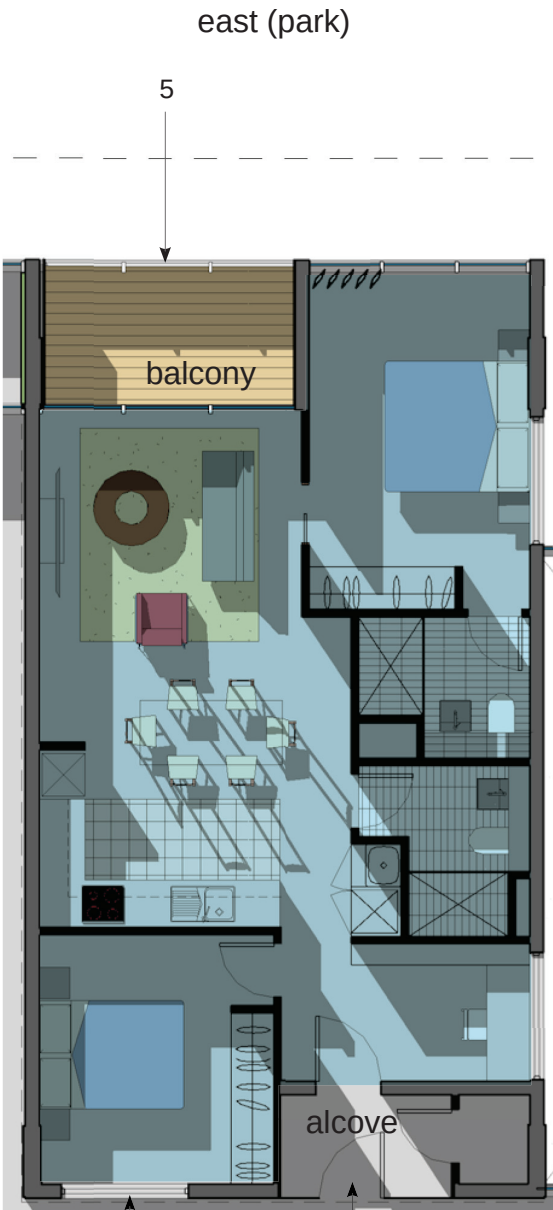

2 bed apartment

- internal: 76 m²
- loggia: 7 m²
- alcove: 5 m²
- total: 88 m²




1 bed + study

- internal: 50 m²
- loggia: 7 m²
- alcove: 3 m²
- total: 60 m²




1. timber look vertical louvres

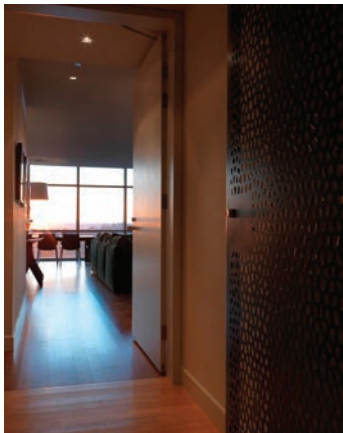

3. alcove with perforated metal screen



4. high level window

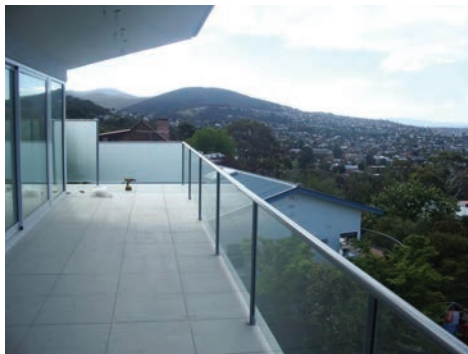

5. glass balustrade