


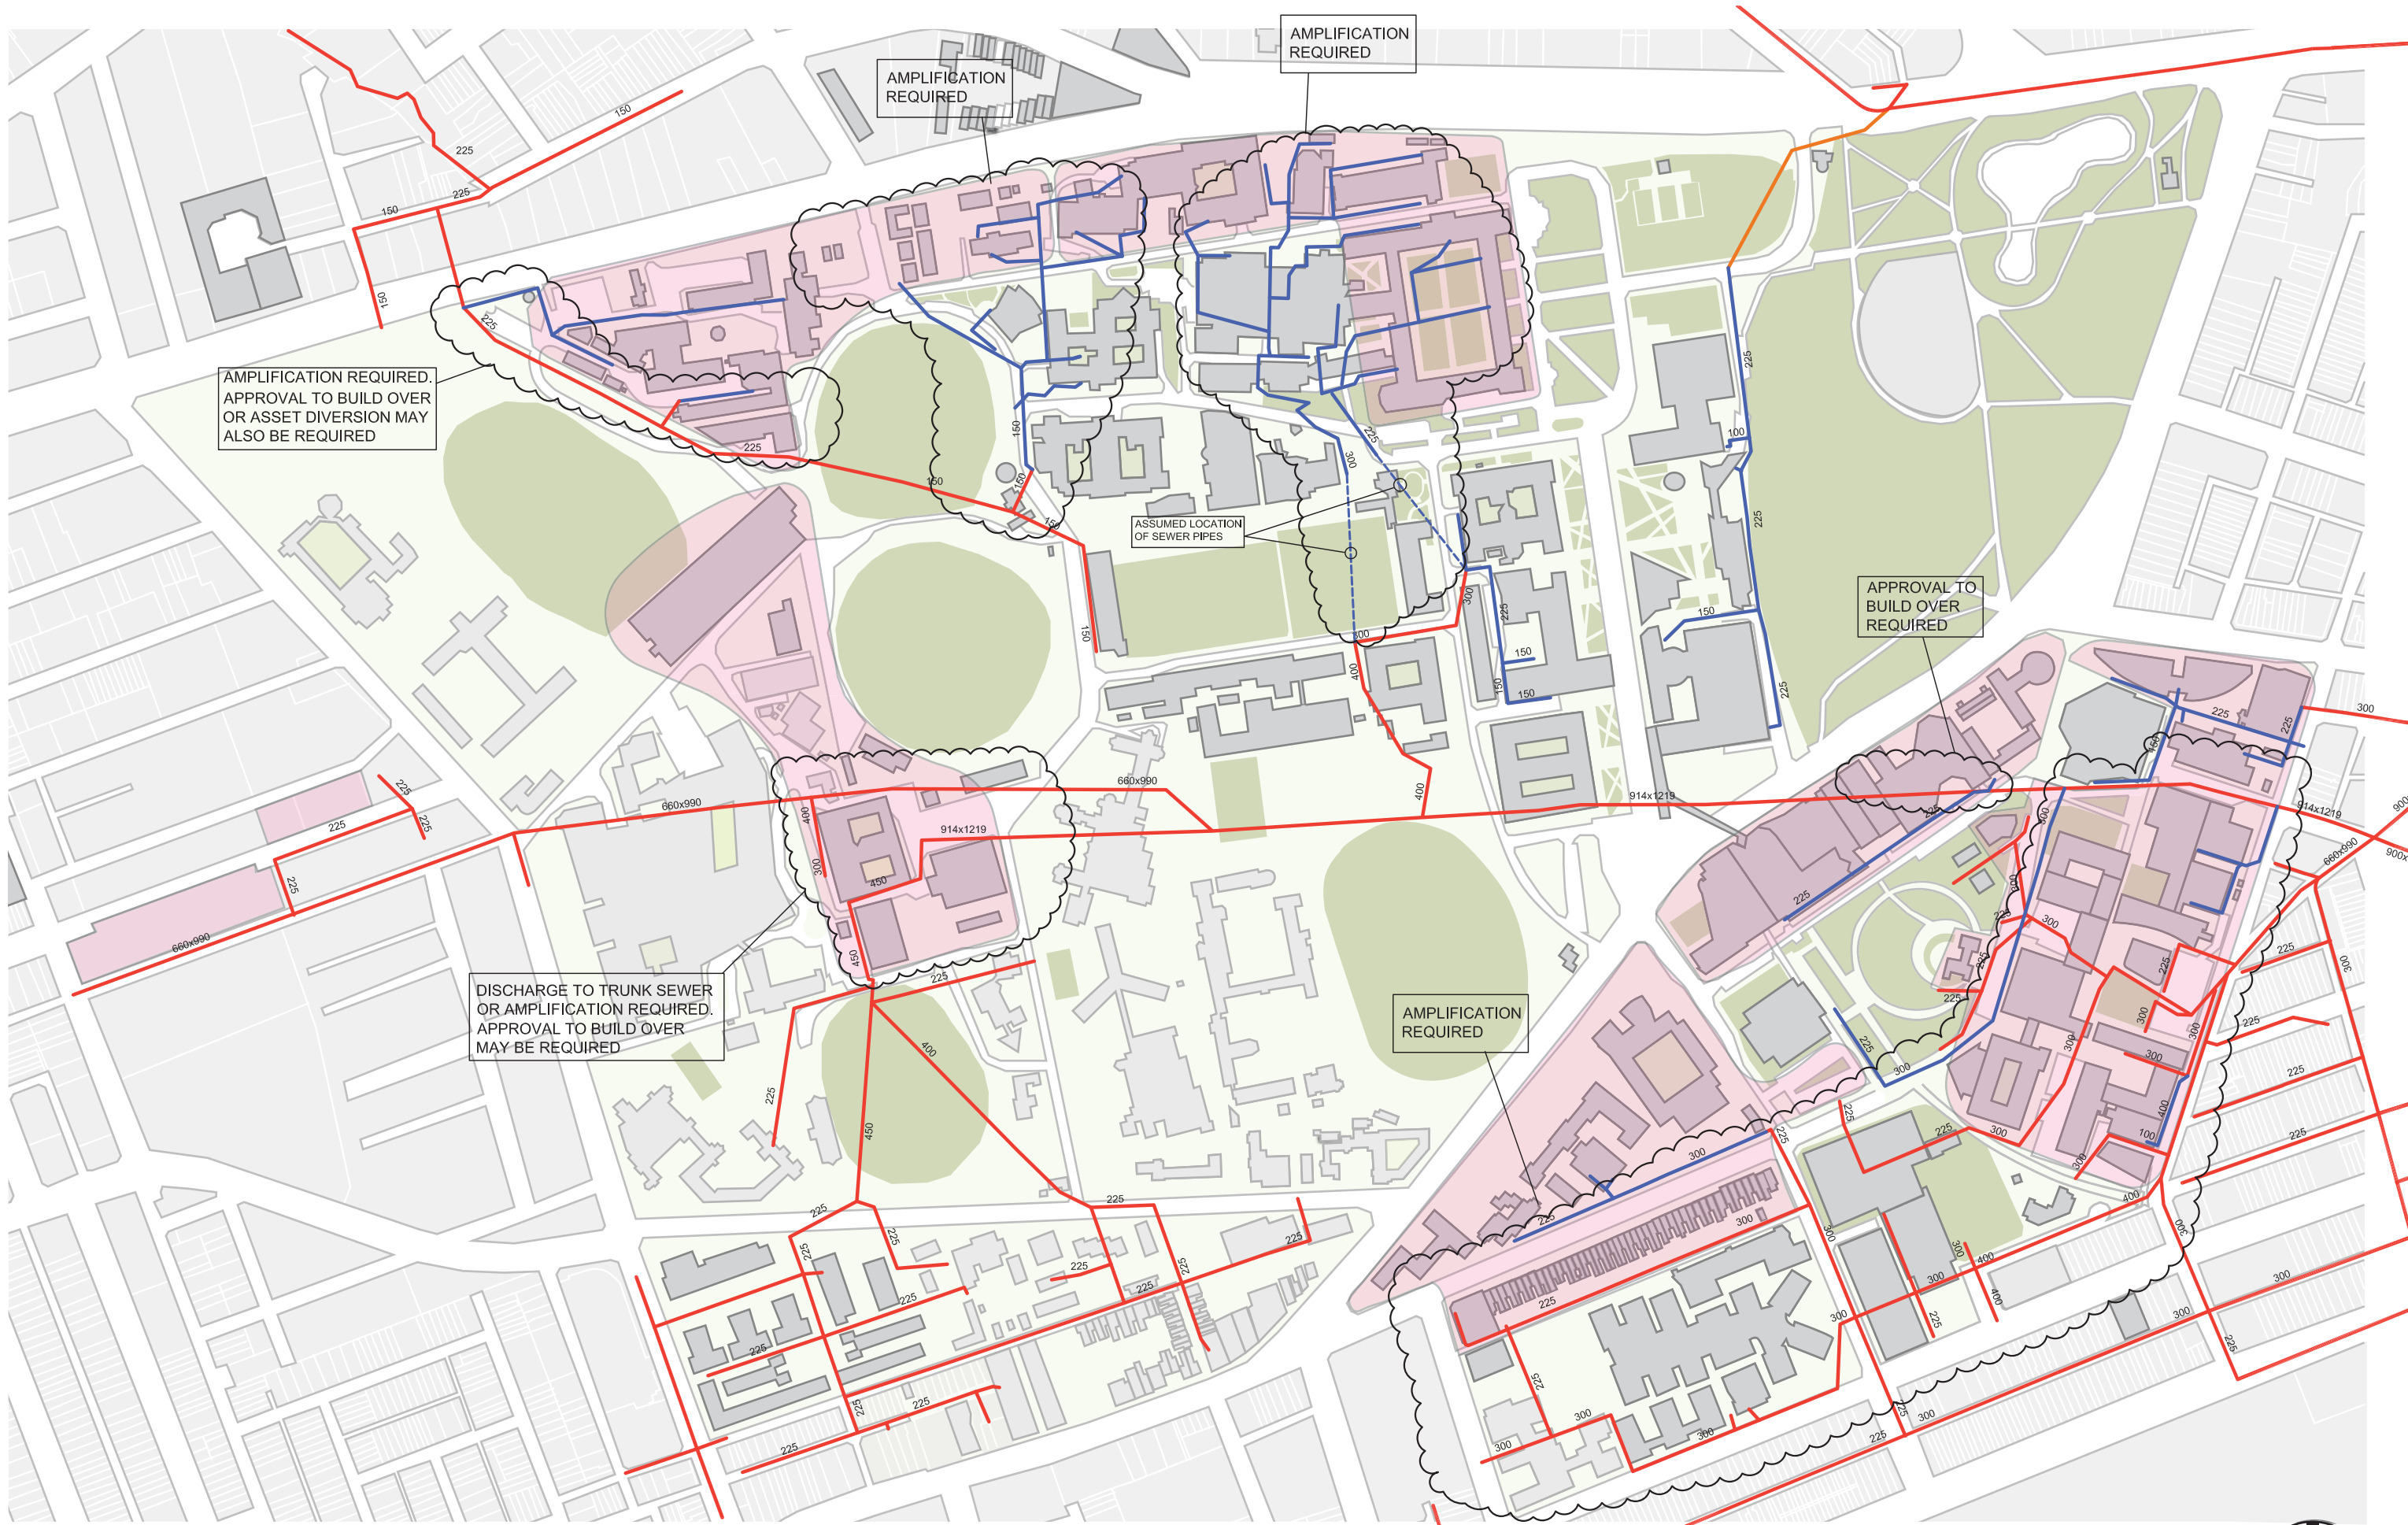

CAMPUS IMPROVEMENT PROGRAM
2014-2020

SEWER NETWORK UPGRADES

- UNIVERSITY OWNED SEWER
- SYDNEY WATER OWNED SEWER

