


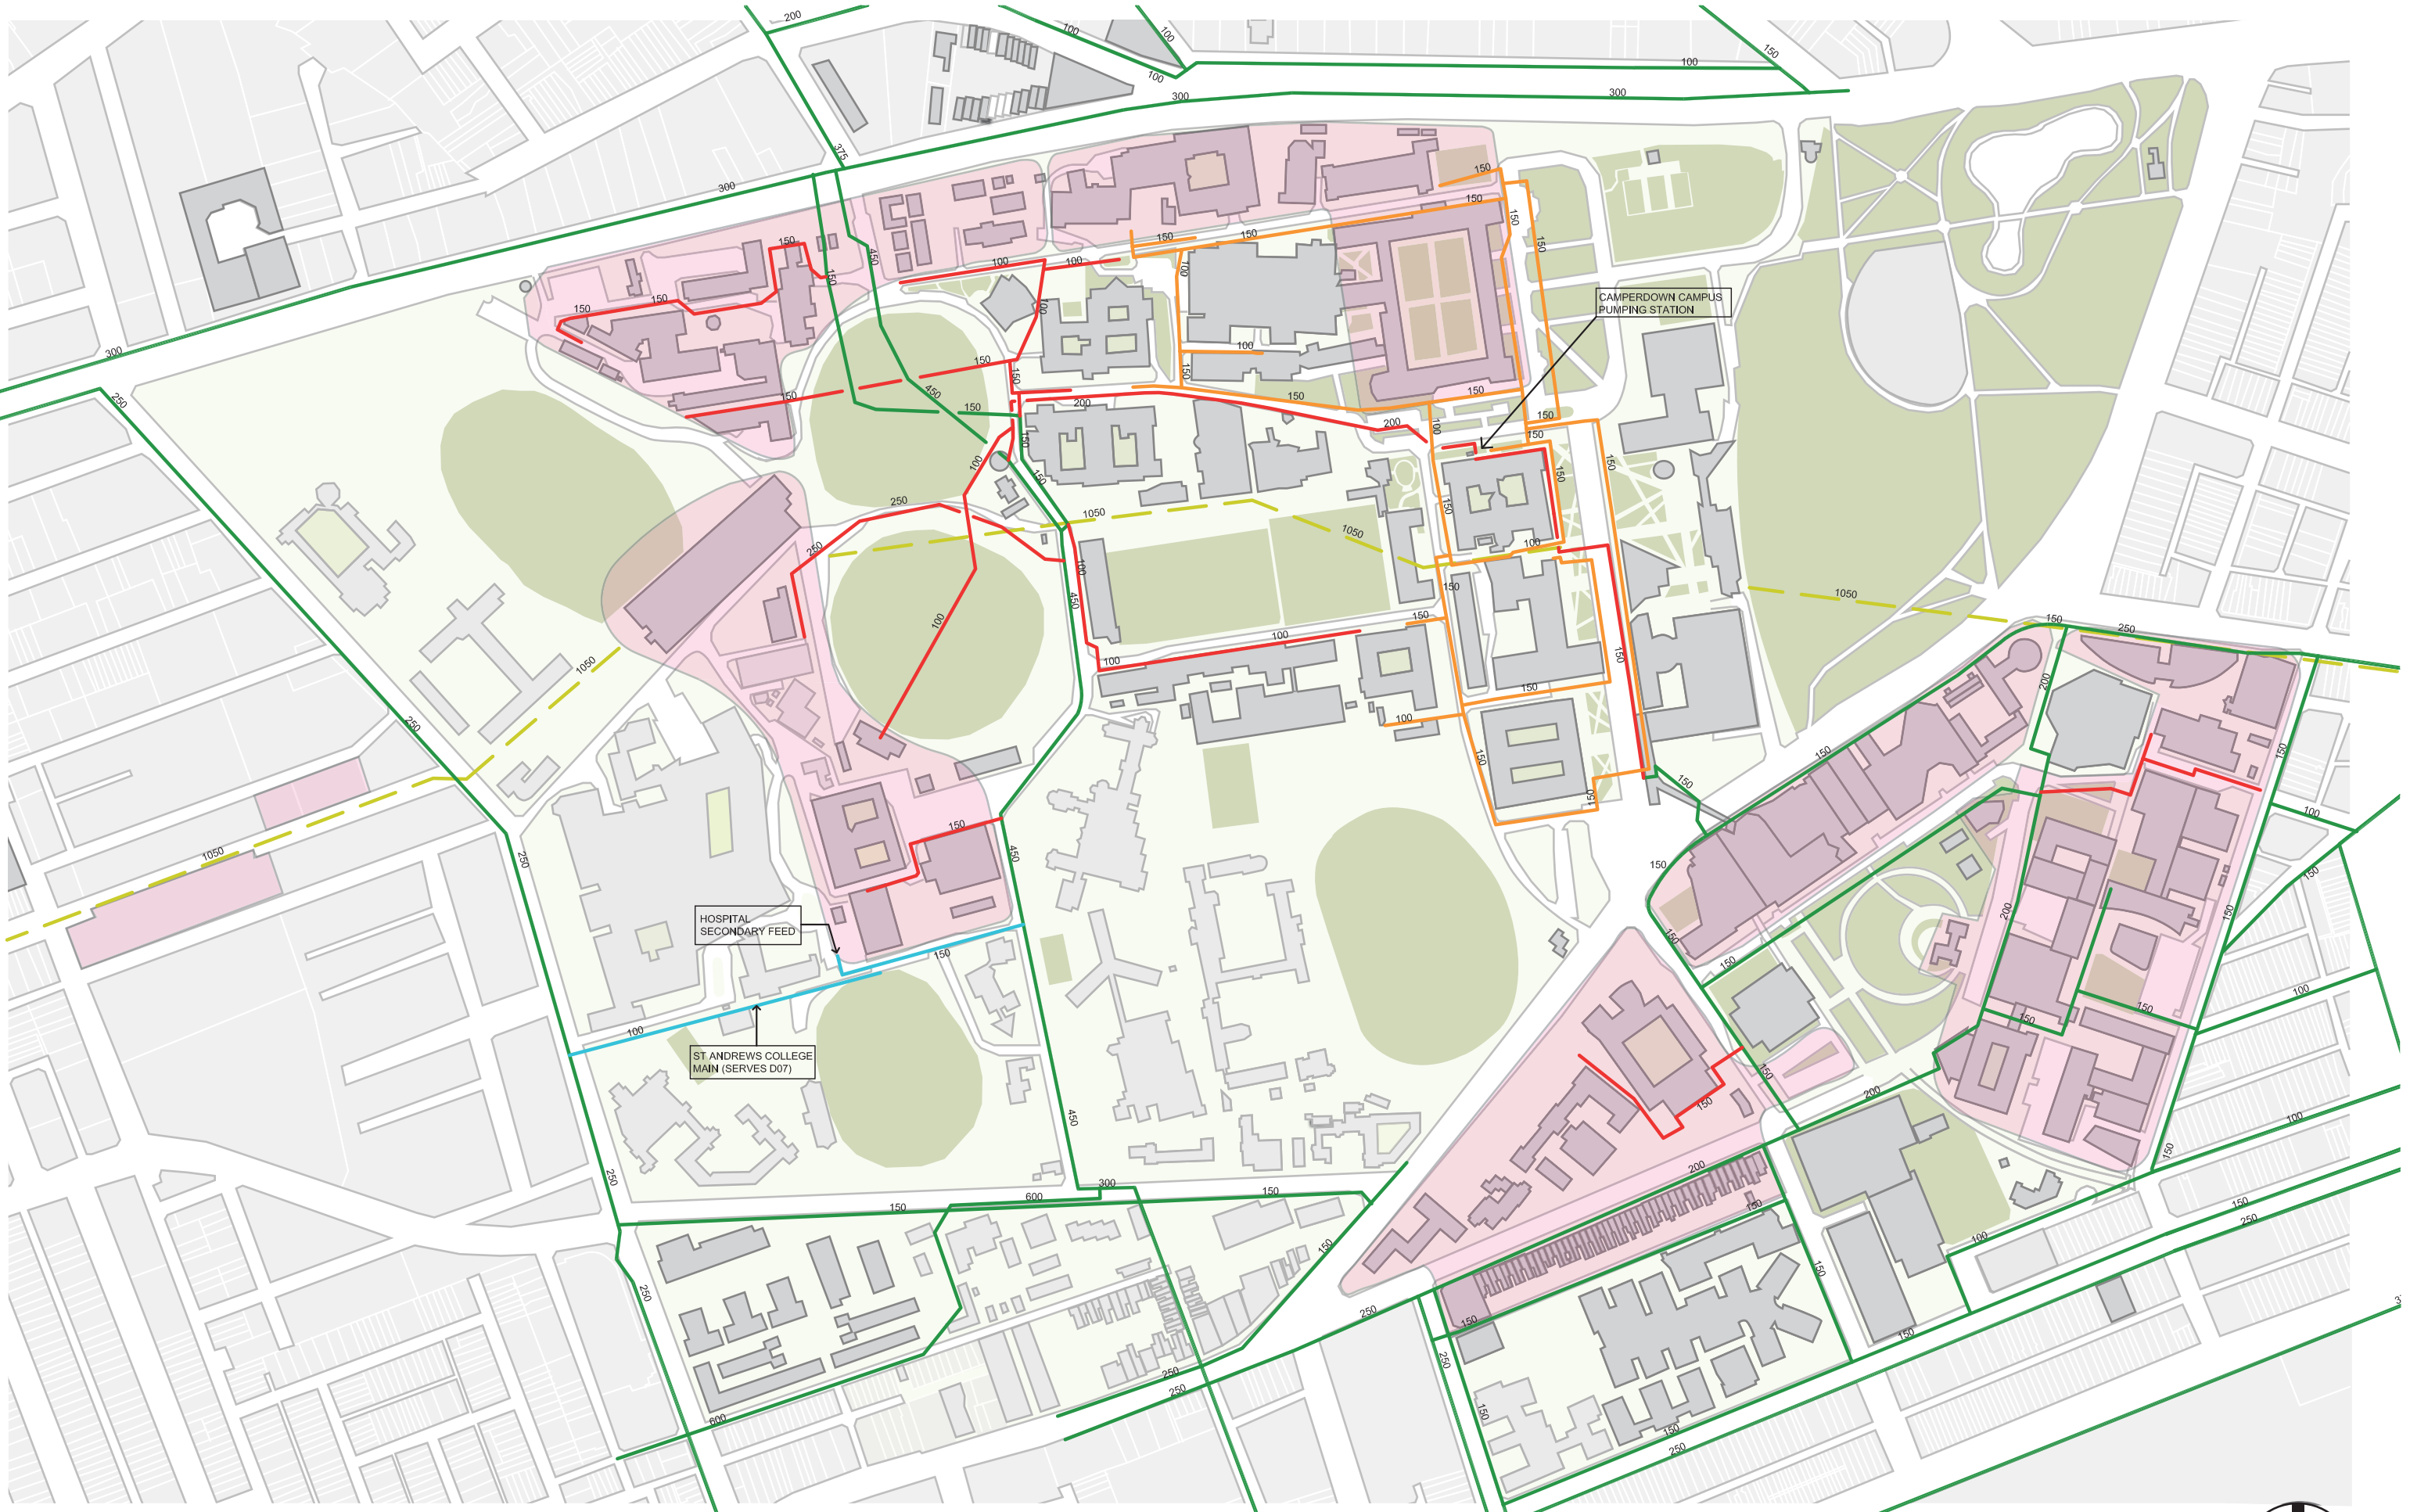

CAMPUS IMPROVEMENT PROGRAM
2014-2020

CURRENT WATER NETWORK

