


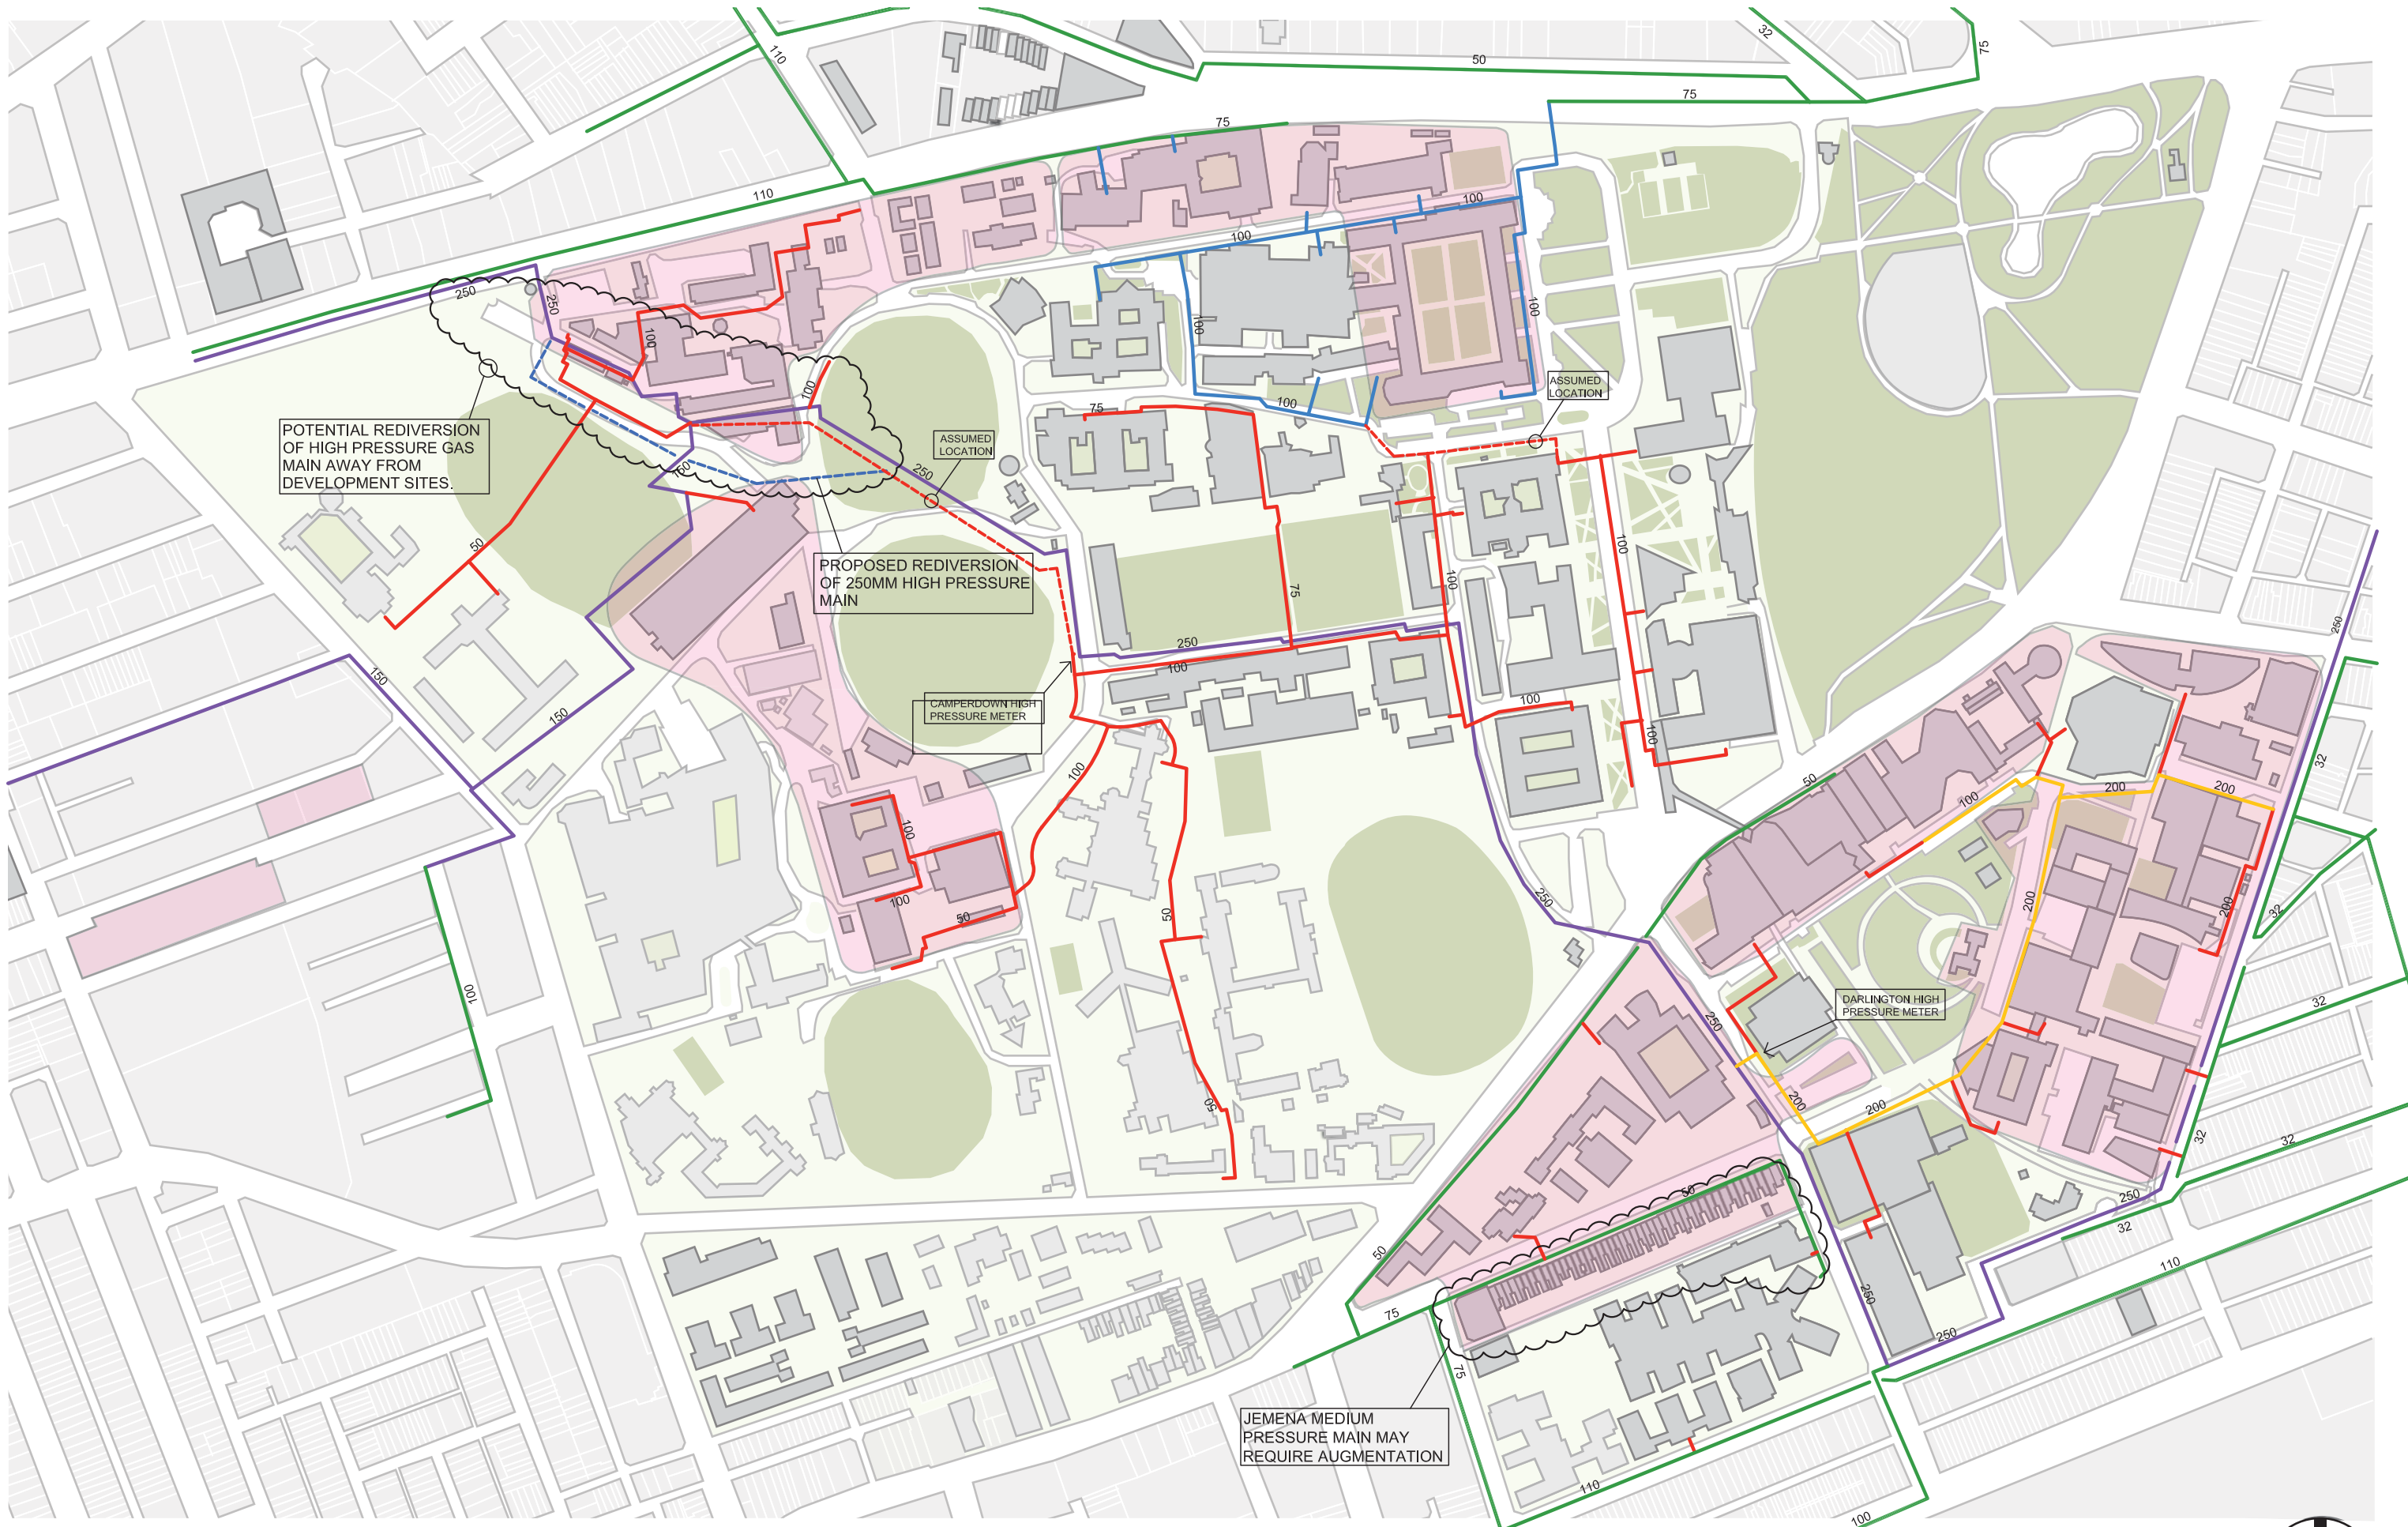

CAMPUS IMPROVEMENT PROGRAM
2014-2020

GAS NETWORK UPGRADES

- | | |
|--|---|
| JEMENA OWNED (HIGH PRESSURE 1050 kPa) | UNIVERSITY OWNED (MED.PRESSURE MAIN METERED) |
| JEMENA OWNED (MED. PRESSURE 210 kPa) | UNIVERSITY OWNED (MED PRESSURE INDIVIDUAL METERED) |
| JEMENA OWNED (MED PRESSURE 100 kPa) | |

