


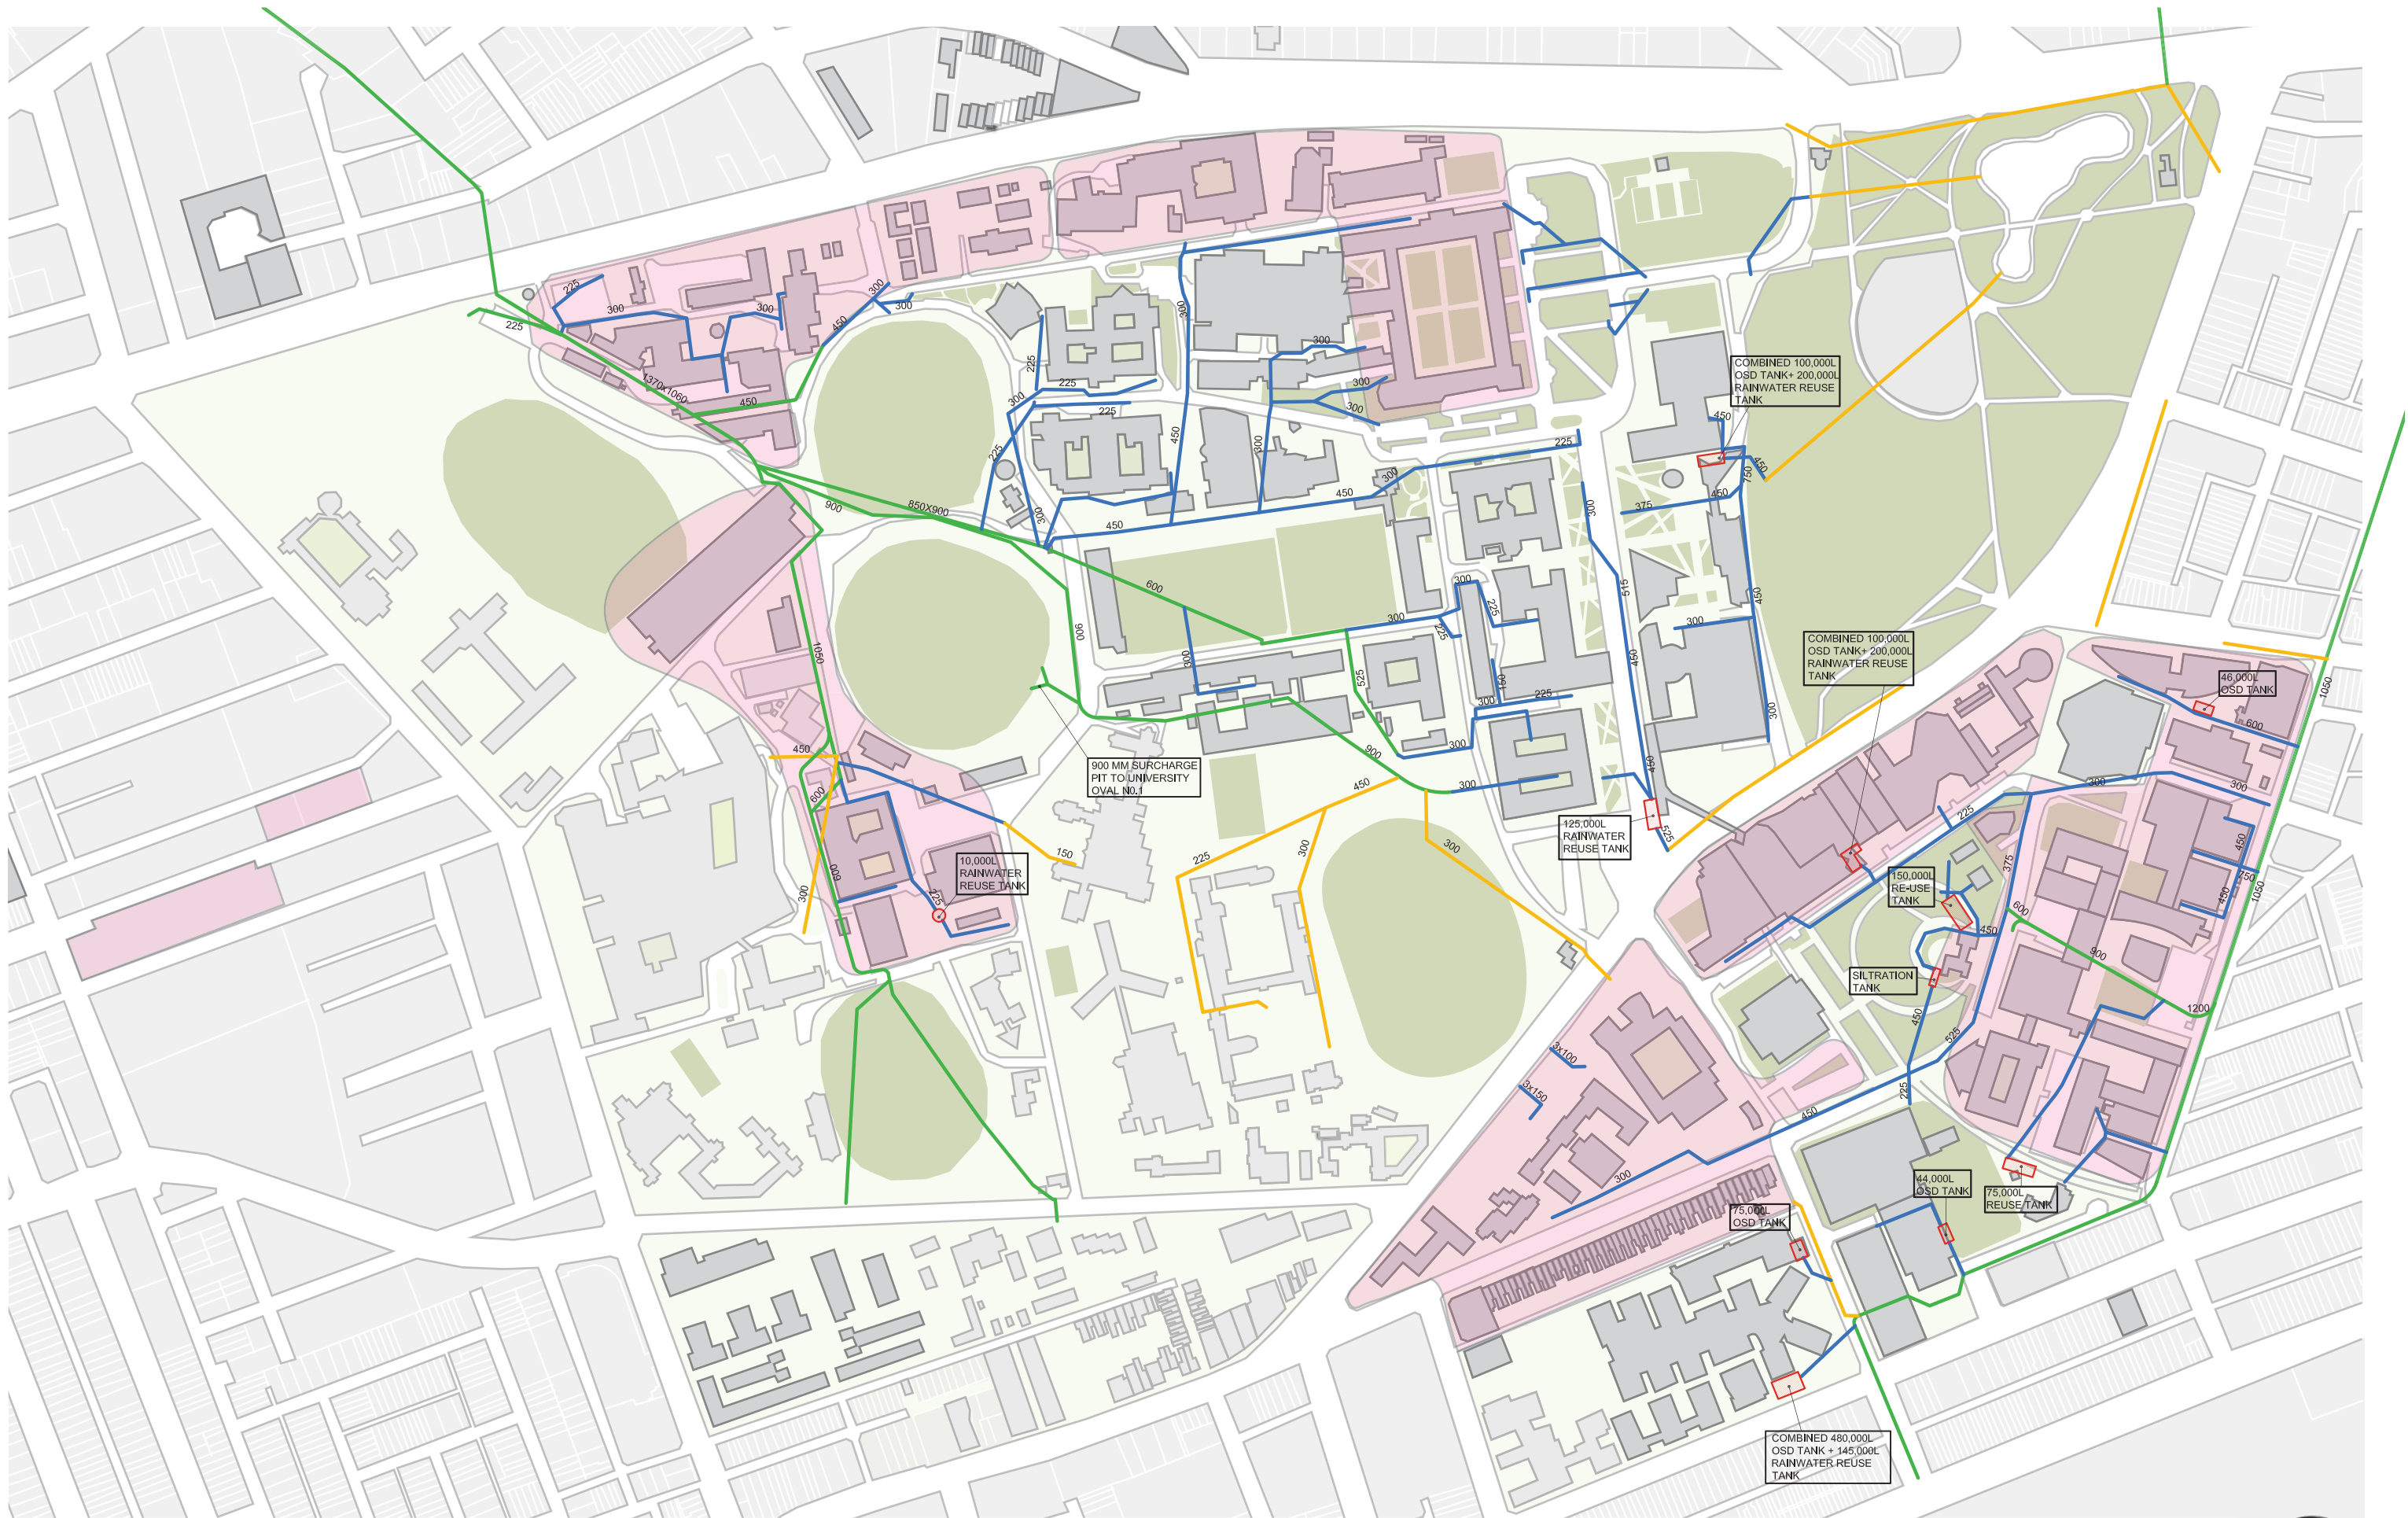

CAMPUS IMPROVEMENT PROGRAM
2014-2020

CURRENT STORMWATER NETWORK

- SYDNEY WATER OWNED STORMWATER
- UNIVERSITY OWNED STORMWATER
- HOSPITAL/ COLLEGE/ RMS/ COUNCIL OWNED STORMWATER

