


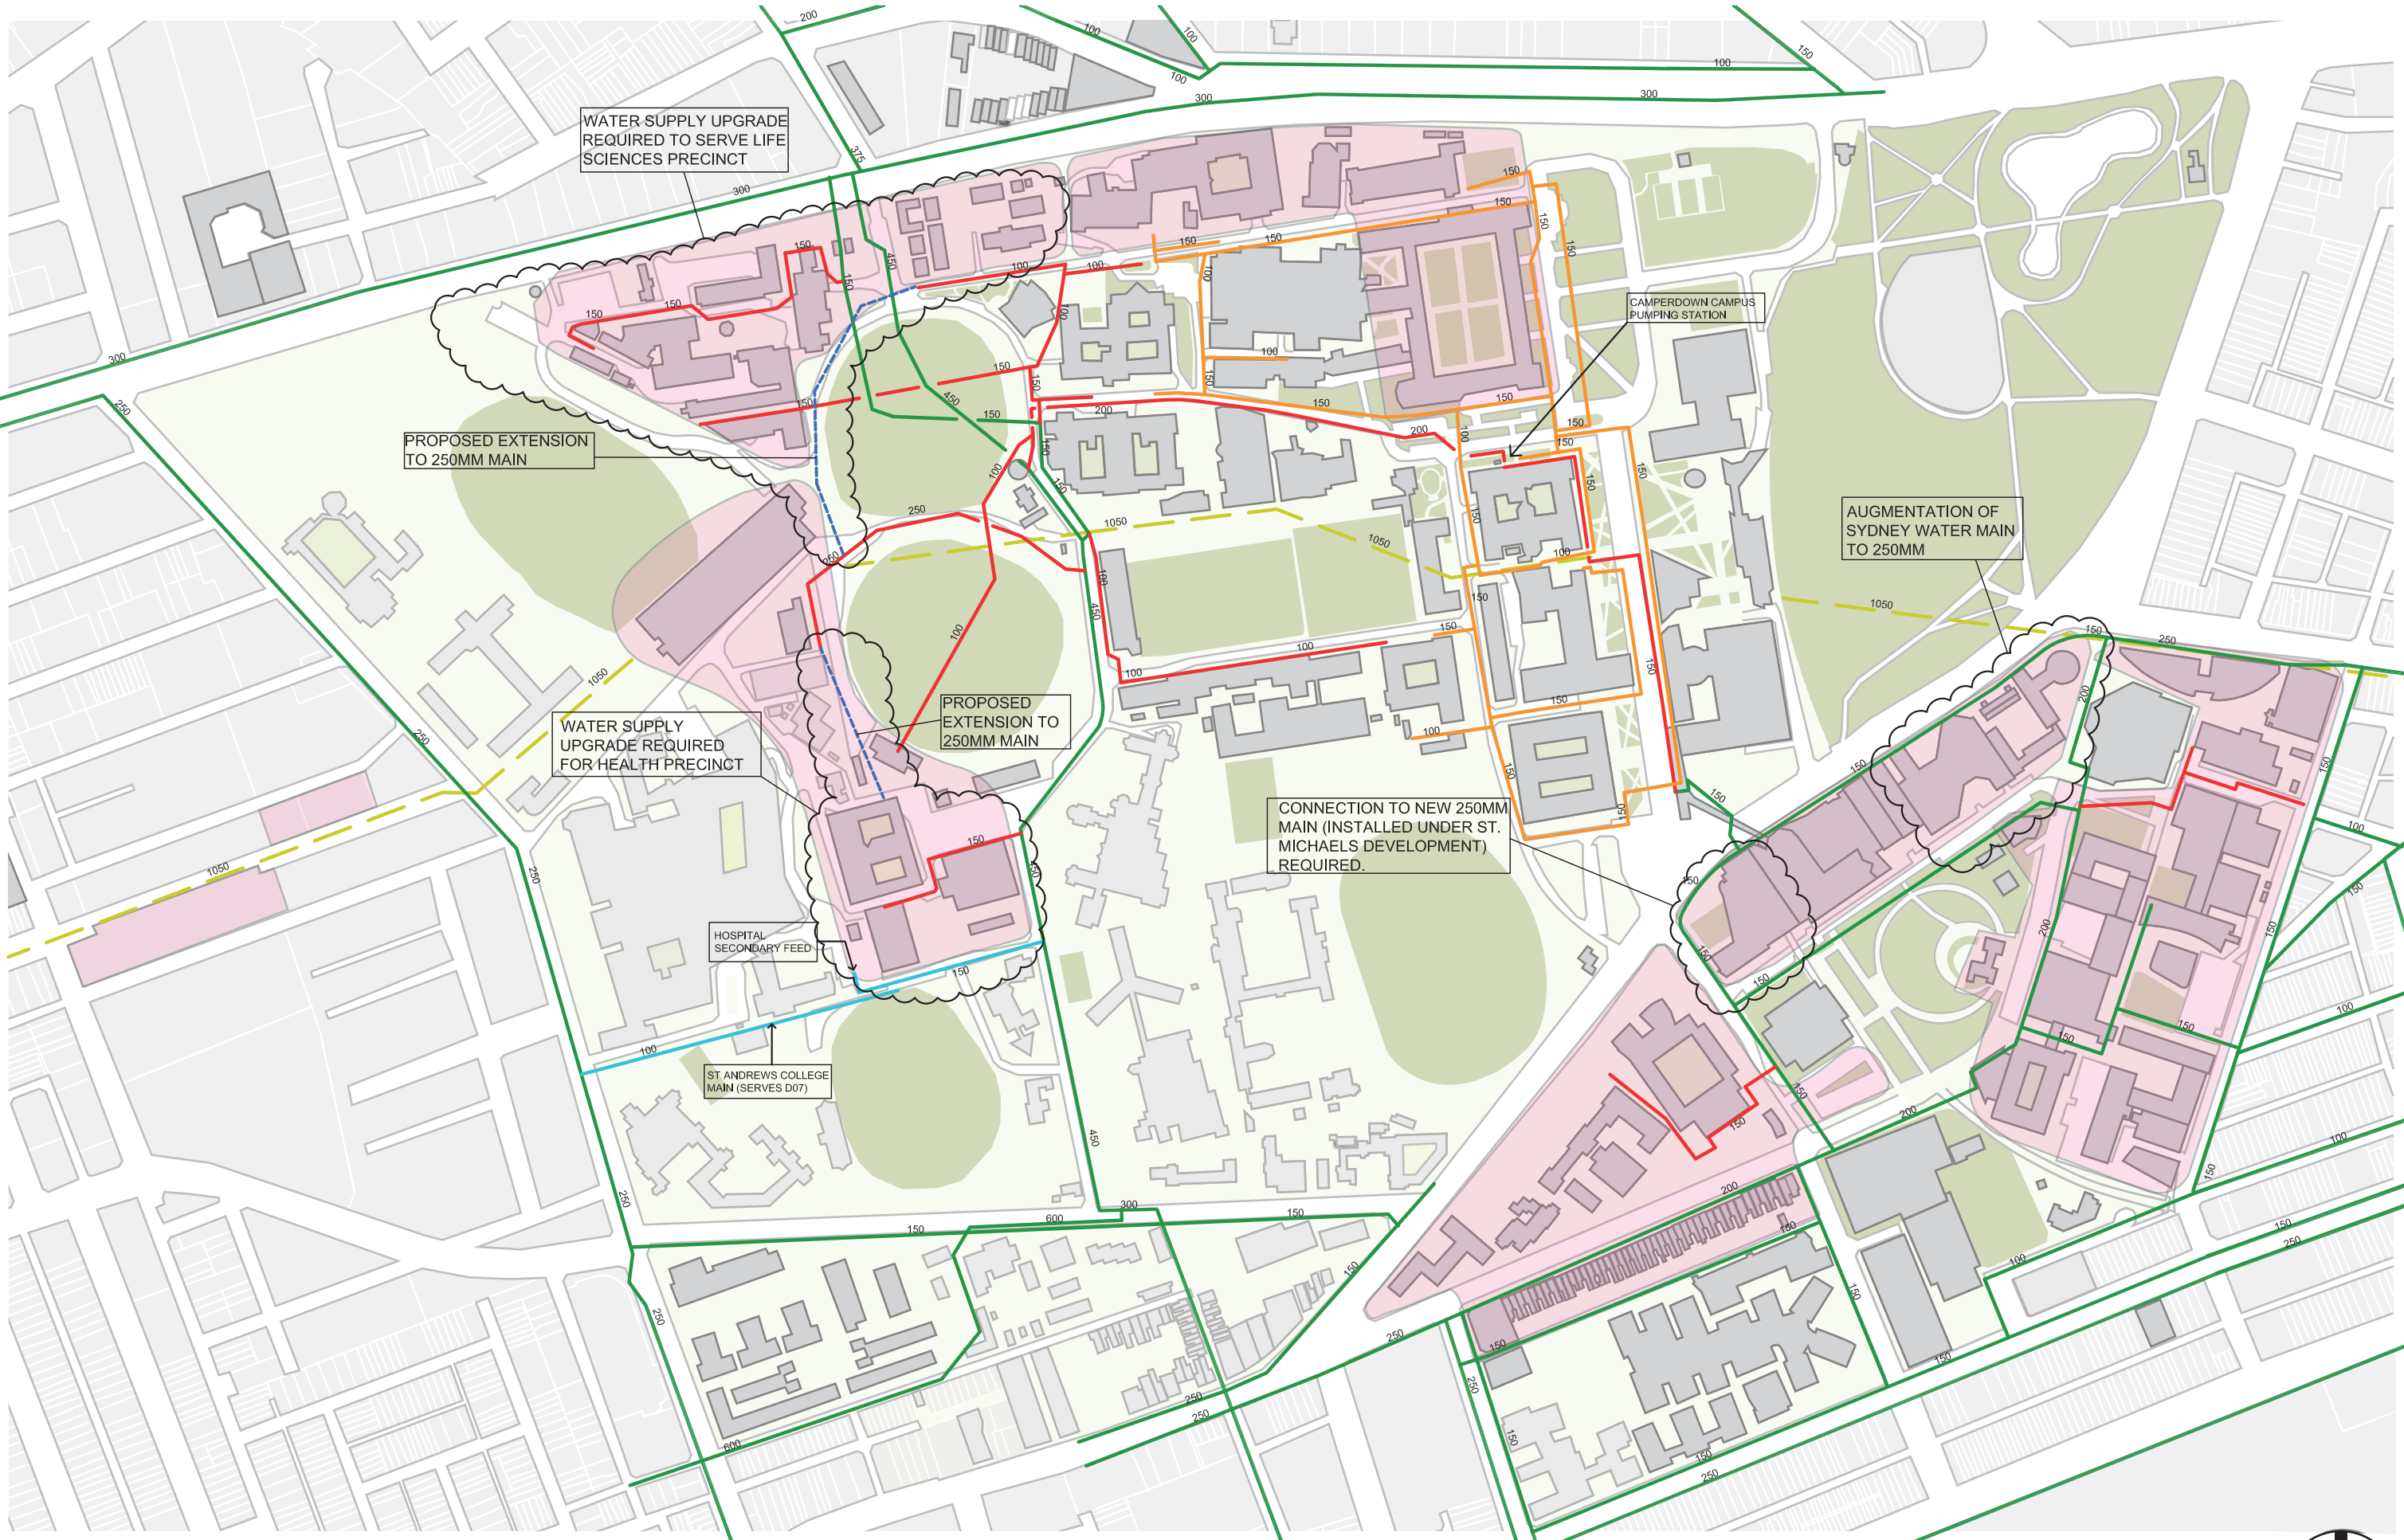

CAMPUS IMPROVEMENT PROGRAM
2014-2020

WATER NETWORK UPGRADES

- | | |
|---|---|
| SYDNEY WATER DECOMISSIONED | UNIVERSITY MAIN |
| SYDNEY WATER | COLLEGE/ HOSPITAL MAIN |
| UNIVERSITY PUMPED MAIN | |

