


**NOTE:**  
 - Shadow diagrams based on indicative built forms. Specific shadow diagrams to be provided with ongoing detailed DA's  
 - All existing building forms are based on 2013 University of Sydney 3D Campus survey or City of Sydney 3D survey.

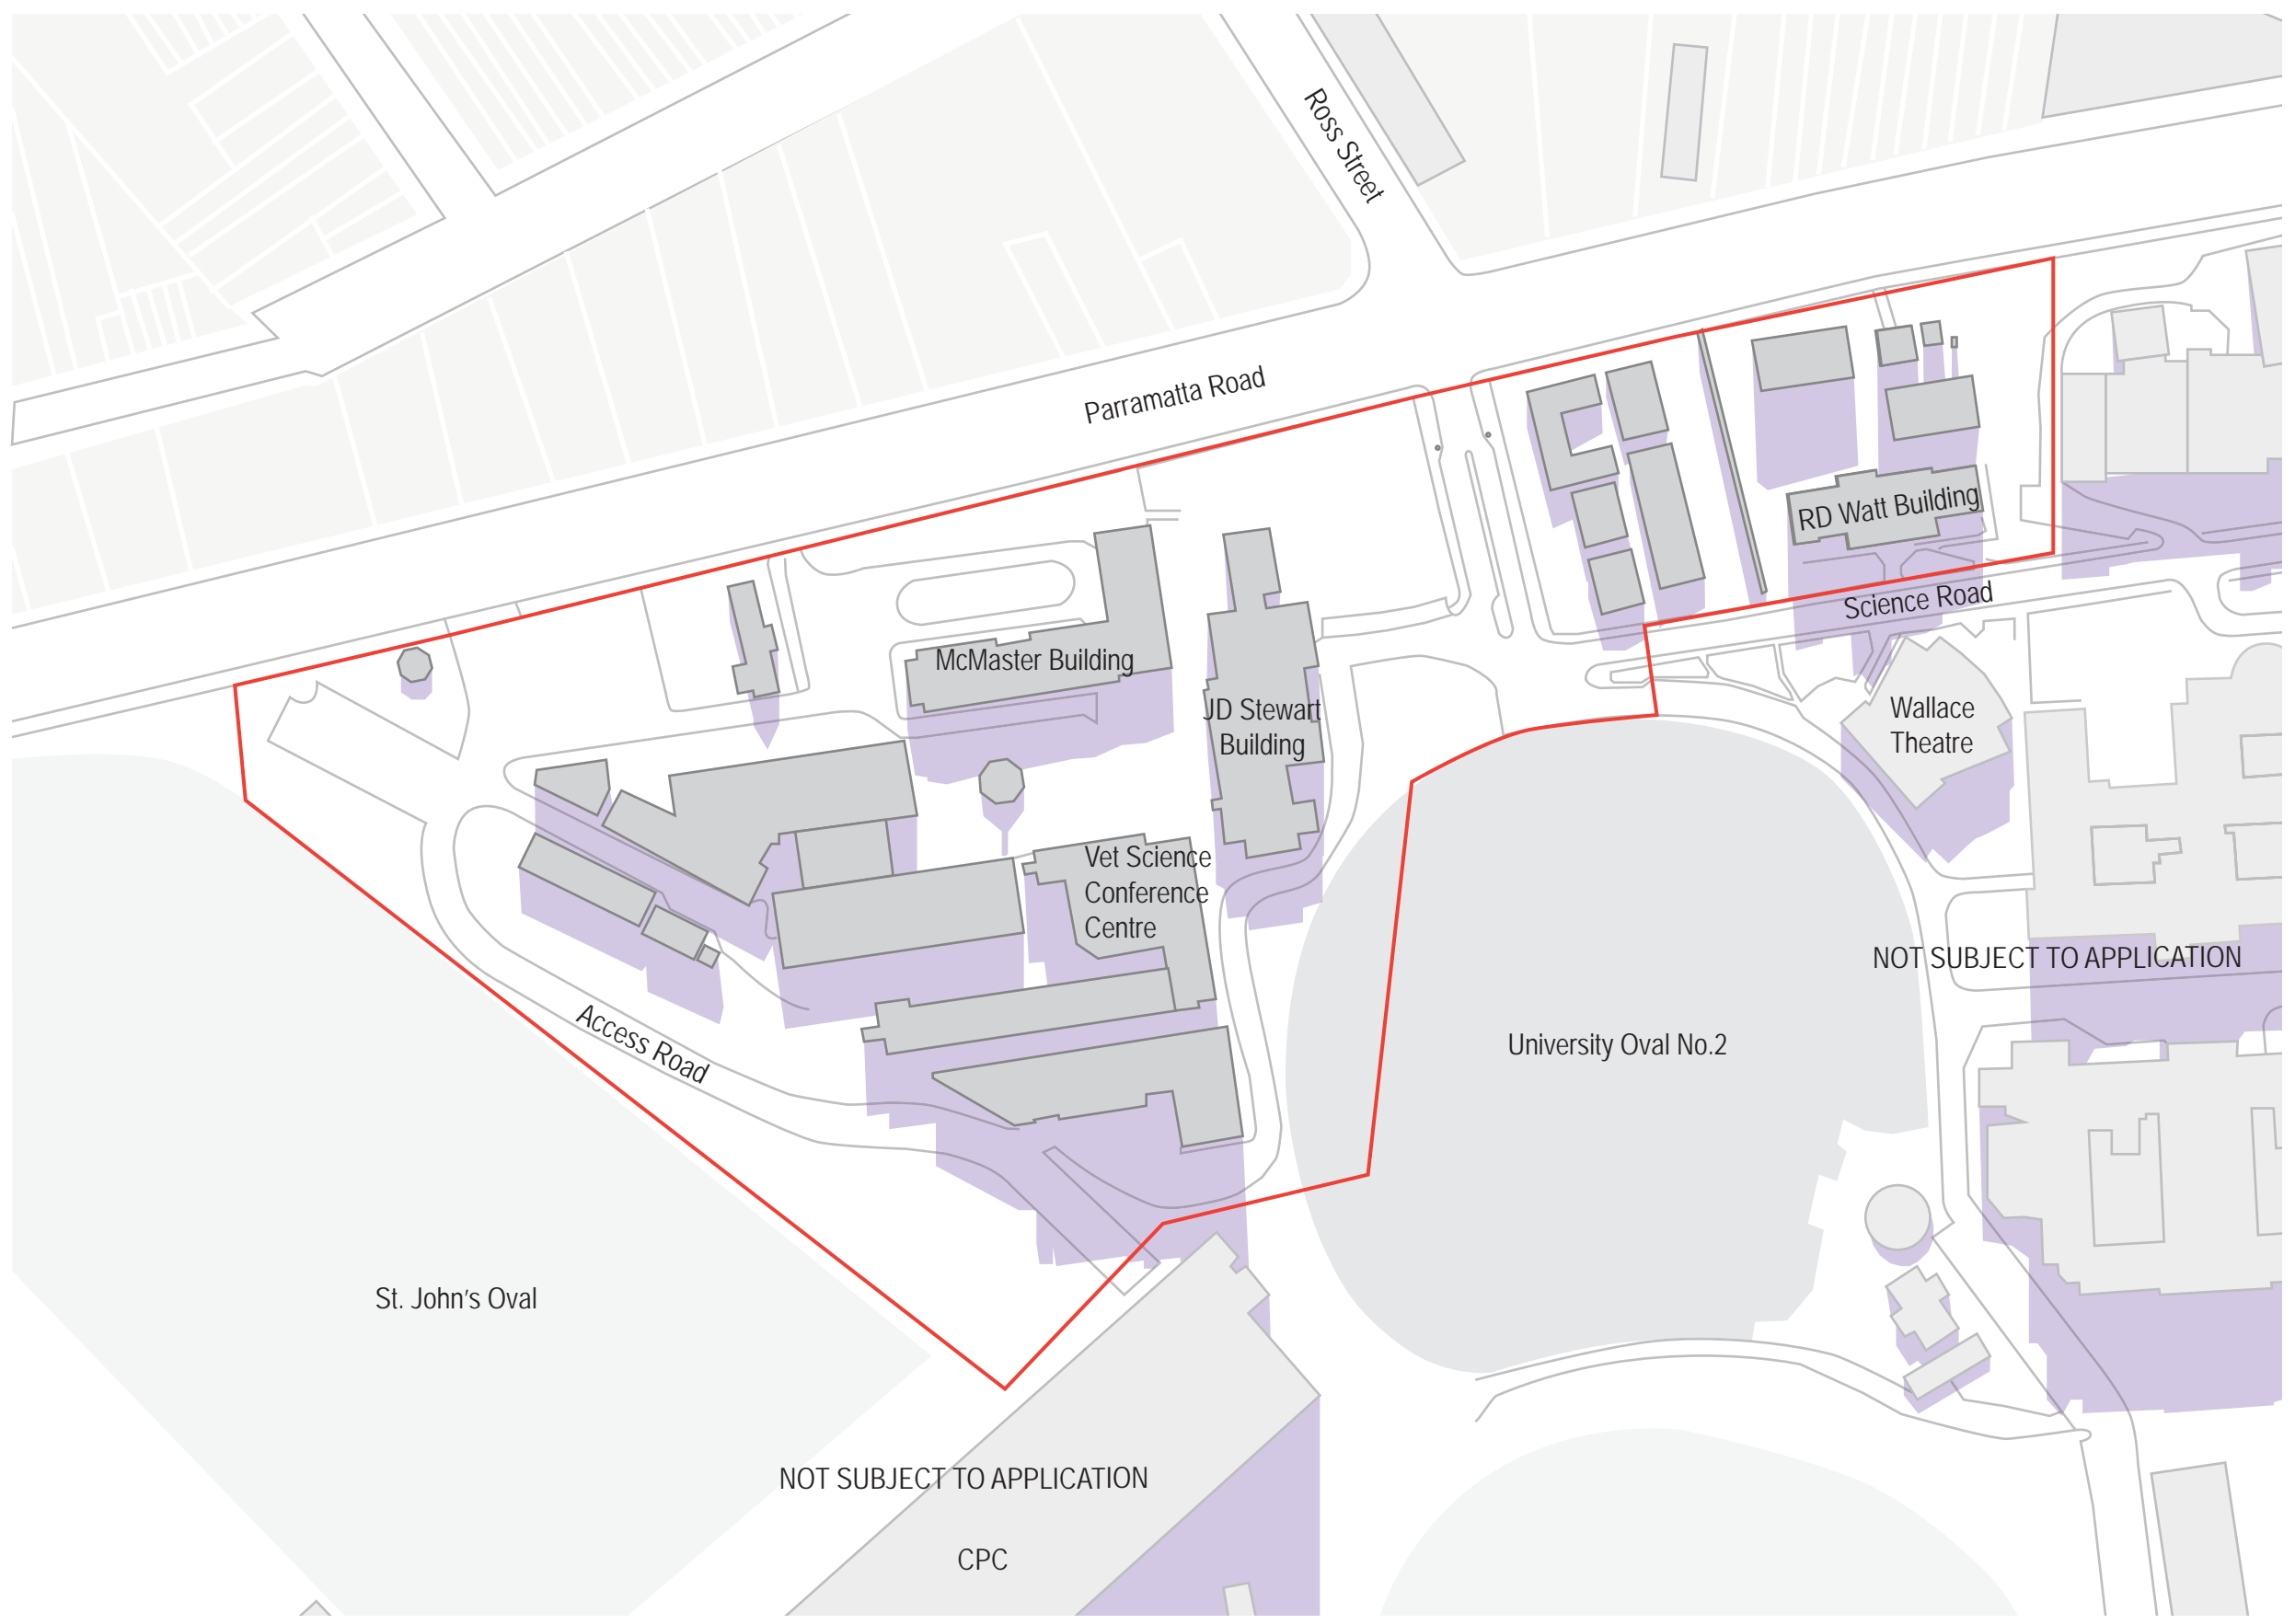


**LEGEND:**  
 Existing Shadows

01 LIFE SCIENCE - EXISTING SHADOW DIAGRAM 12pm, 21st OF JUNE



Project Name:  
**CAMPUS IMPROVEMENT PROGRAM**

Drawing Title:  
**LIFE SCIENCE - EXISTING SHADOW DIAGRAM**  
**12pm, 21st OF JUNE**

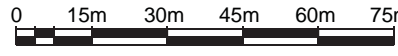Scale bar:  
  
 SCALE: 1 : 1500 @ A3

Drawing no:	<b>SHD-F-12</b>	Revision:
Date:	17-01-2014	<b>A</b>
Drawn by:	CIS	
Checked by:	JC	

