


**NOTE:**  
 - Shadow diagrams based on indicative built forms. Specific shadow diagrams to be provided with ongoing detailed DA's  
 - All existing building forms are based on 2013 University of Sydney 3D Campus survey or City of Sydney 3D survey.

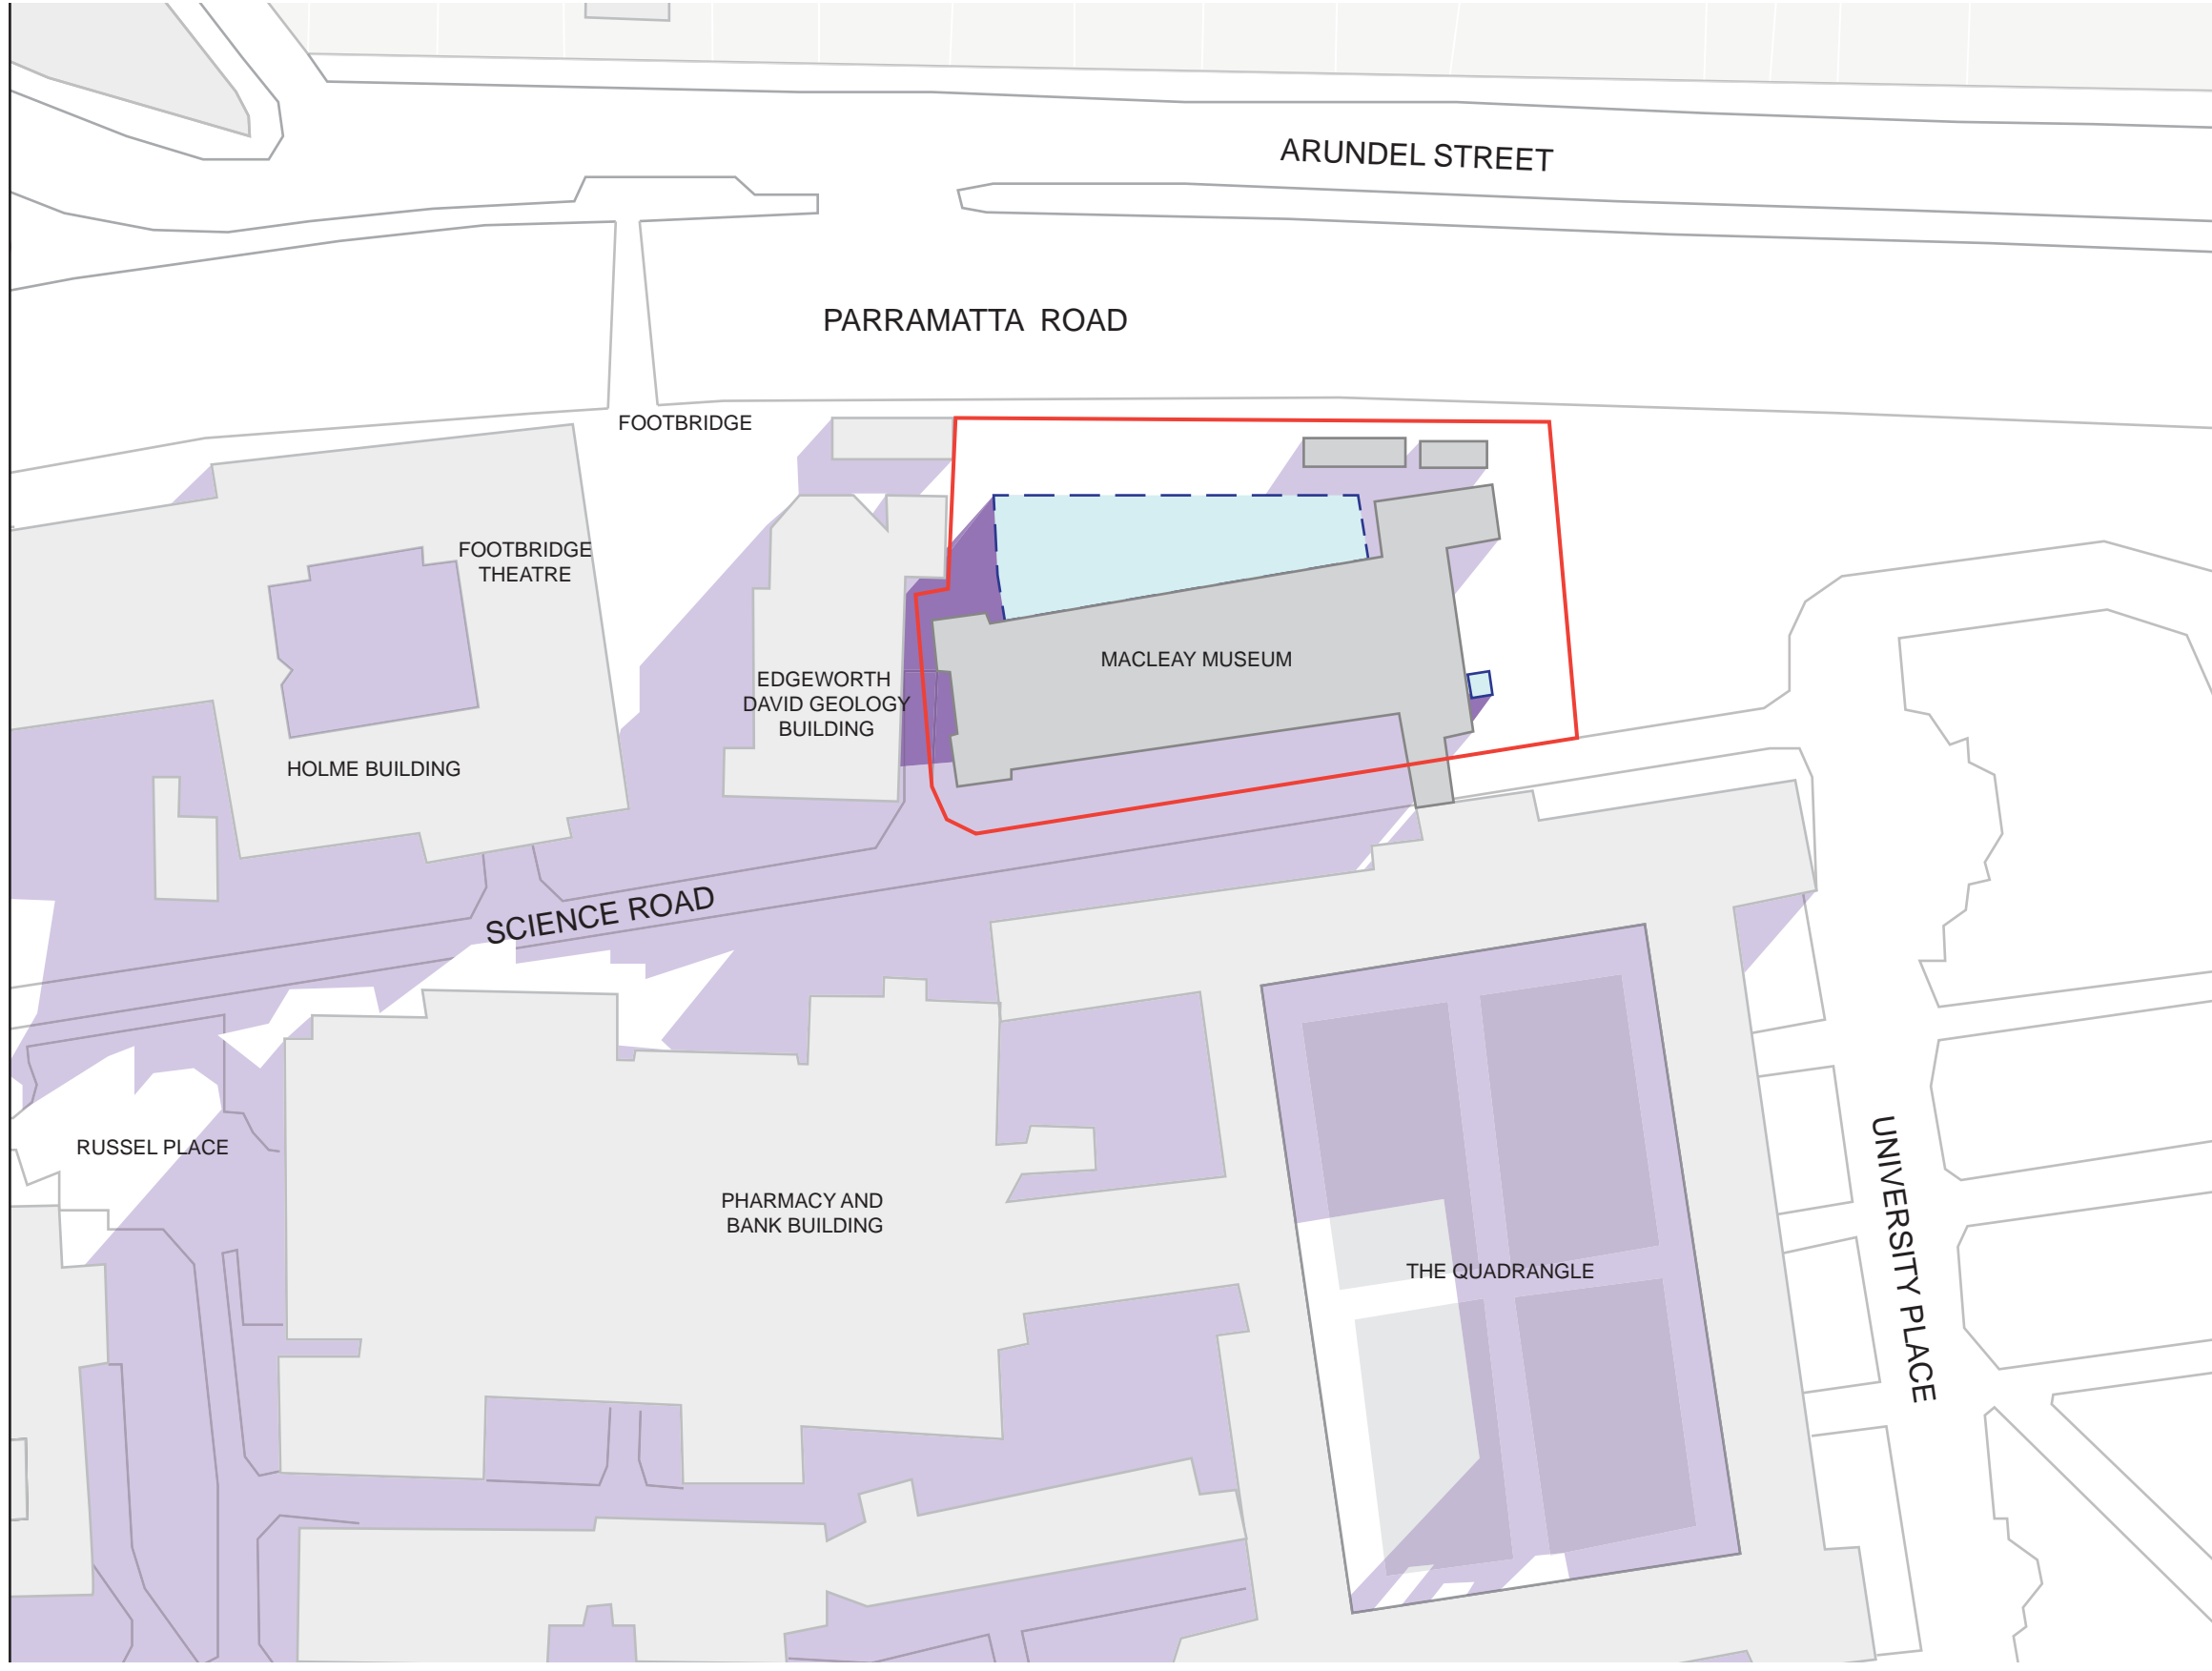

- LEGEND:**
- Existing Shadows
  - Potential shadows from indicative built forms
  - Indicative Built Forms

01 MACLEAY - POTENTIAL SHADOWS FROM INDICATIVE BUILT FORM 9am, 21st OF JUNE



Project Name:  
**CAMPUS IMPROVEMENT PROGRAM**

Drawing Title:  
**MACLEAY - POTENTIAL SHADOWS FROM INDICATIVE BUILT FORM 9am, 21st OF JUNE**

Scale bar:  
 0 10m 20m 30m 40m 50m  
 SCALE: 1 : 1000 @ A3

Drawing no:	SHD-G-21	Revision:	-
Date:	17-01-2014		
Drawn by:	CIS		
Checked by:	JC		

