

FIGURE 20
PRELIMINARY HYDRAULIC CATEGORIES
EXISTING CONDITIONS
5 YEAR ARI FLOOD EVENT

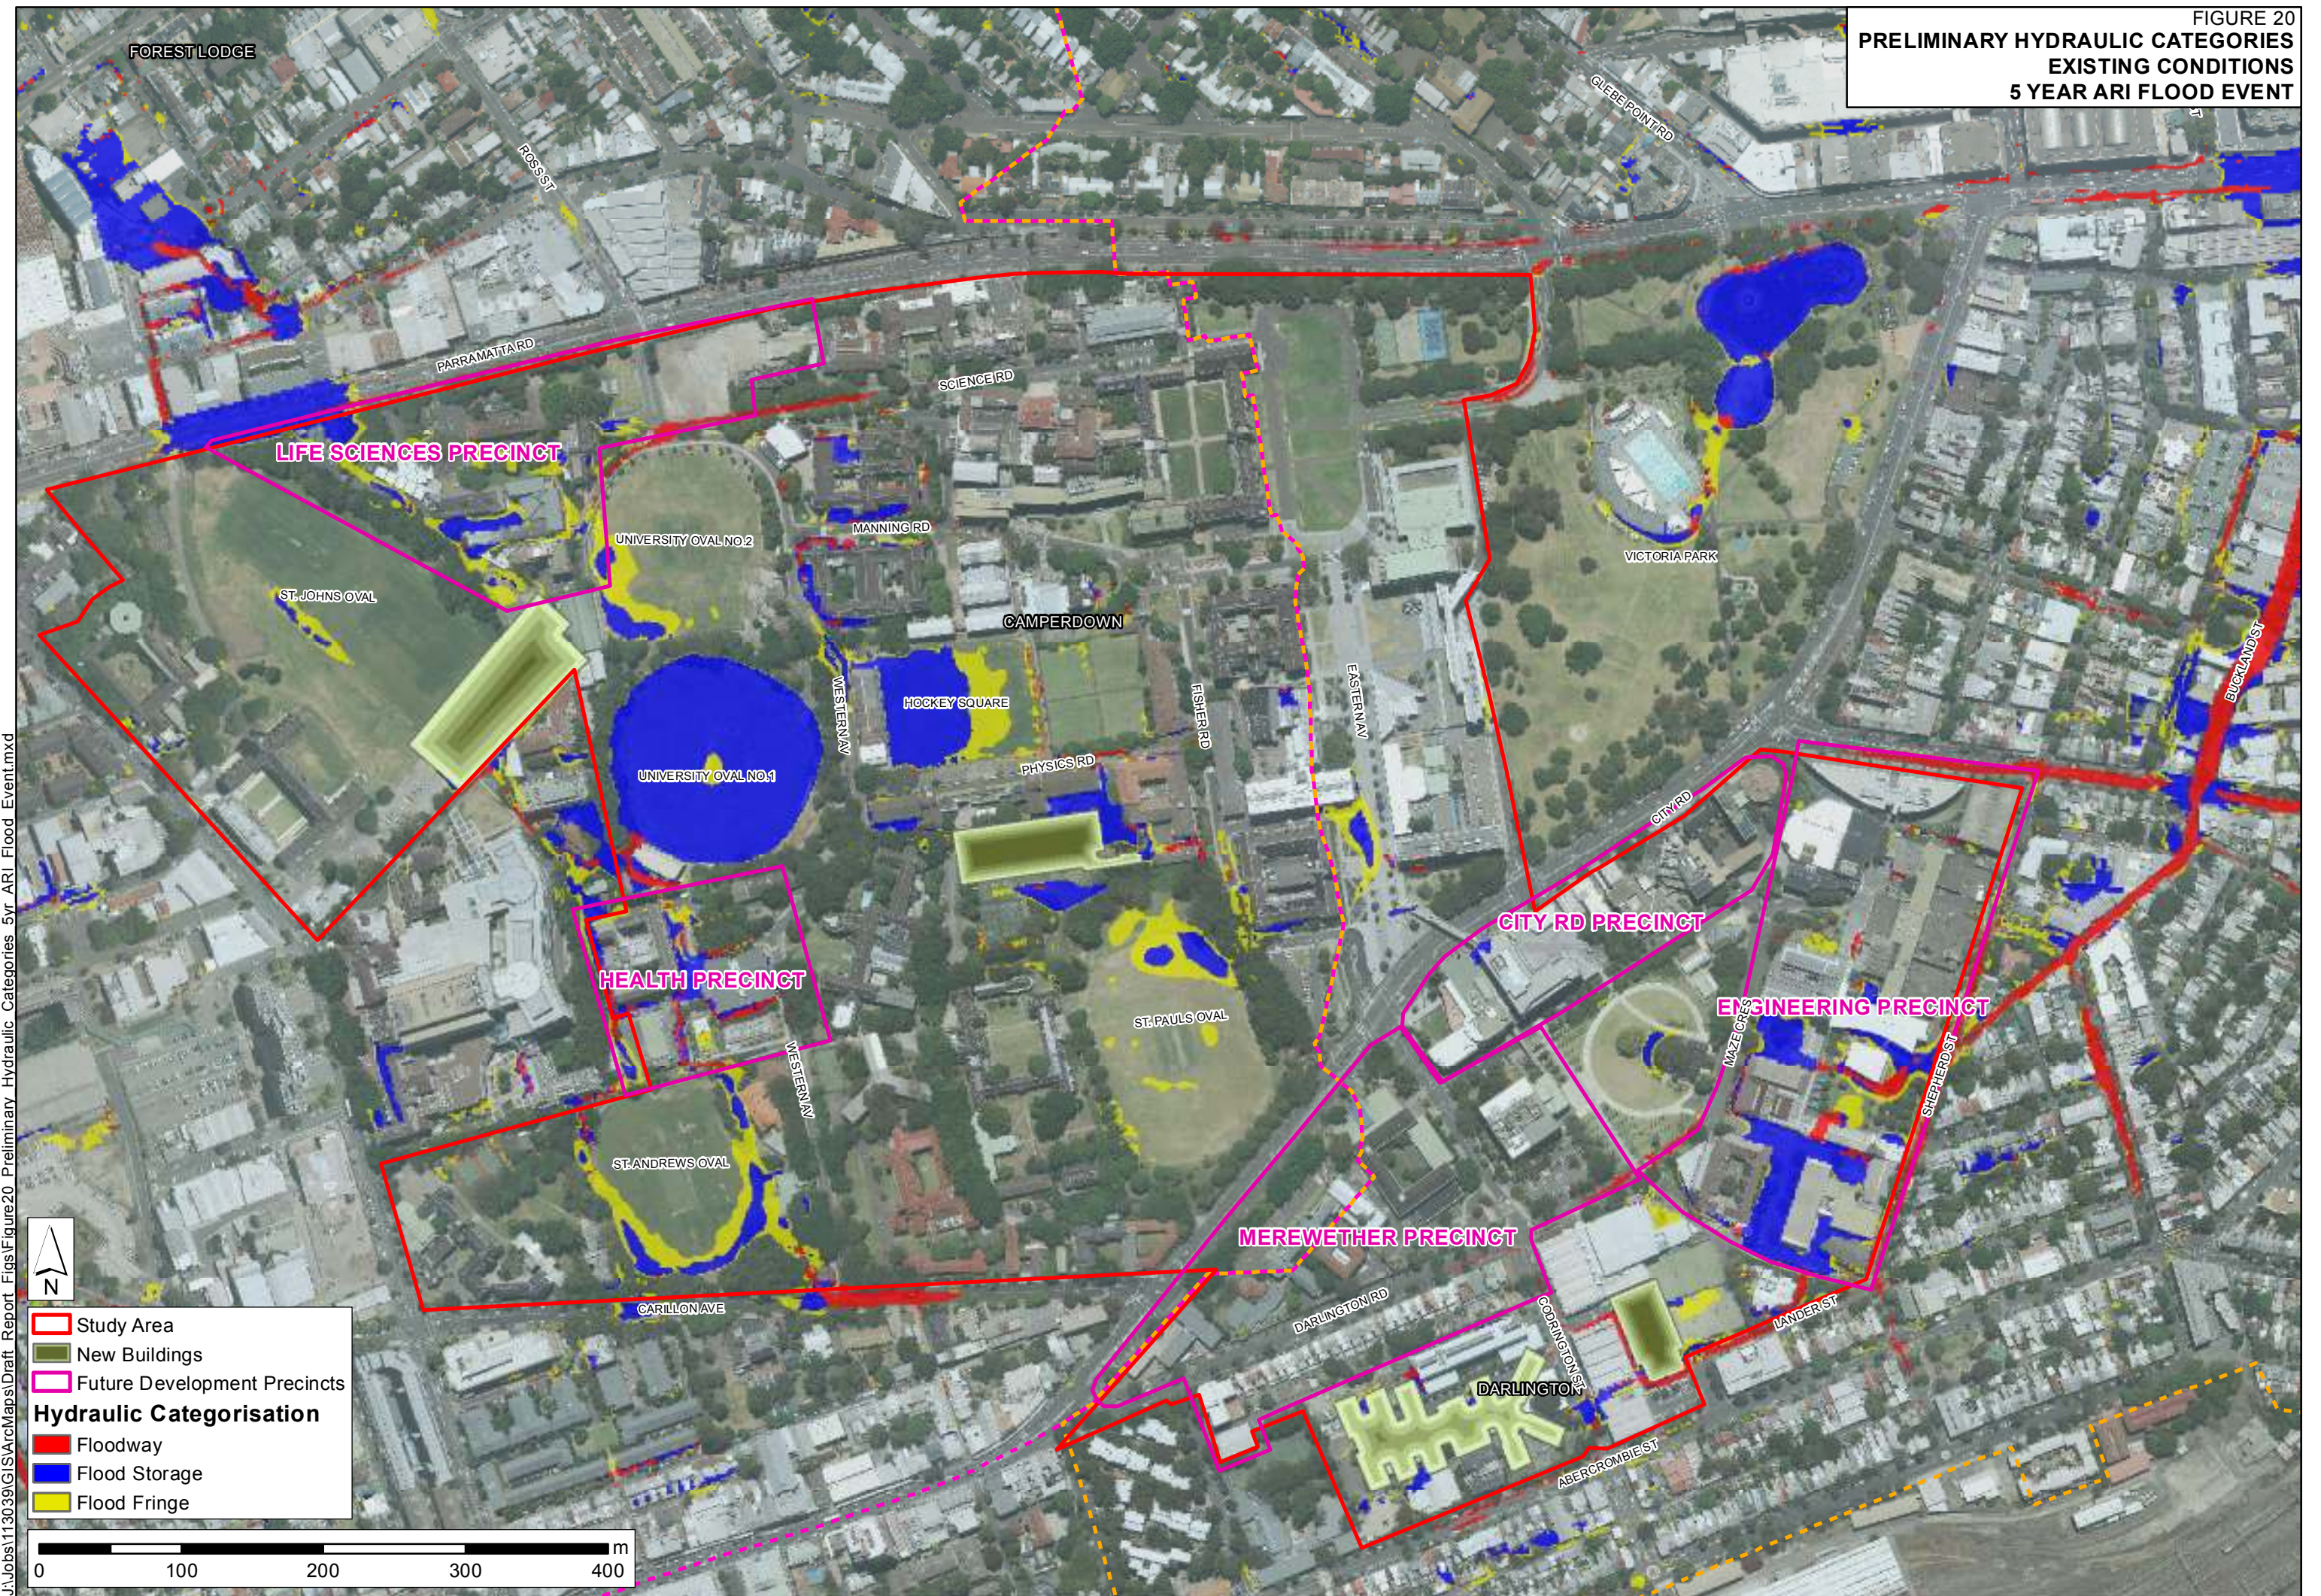


FIGURE 21
PRELIMINARY HYDRAULIC CATEGORIES
EXISTING CONDITIONS
20 YEAR ARI FLOOD EVENT

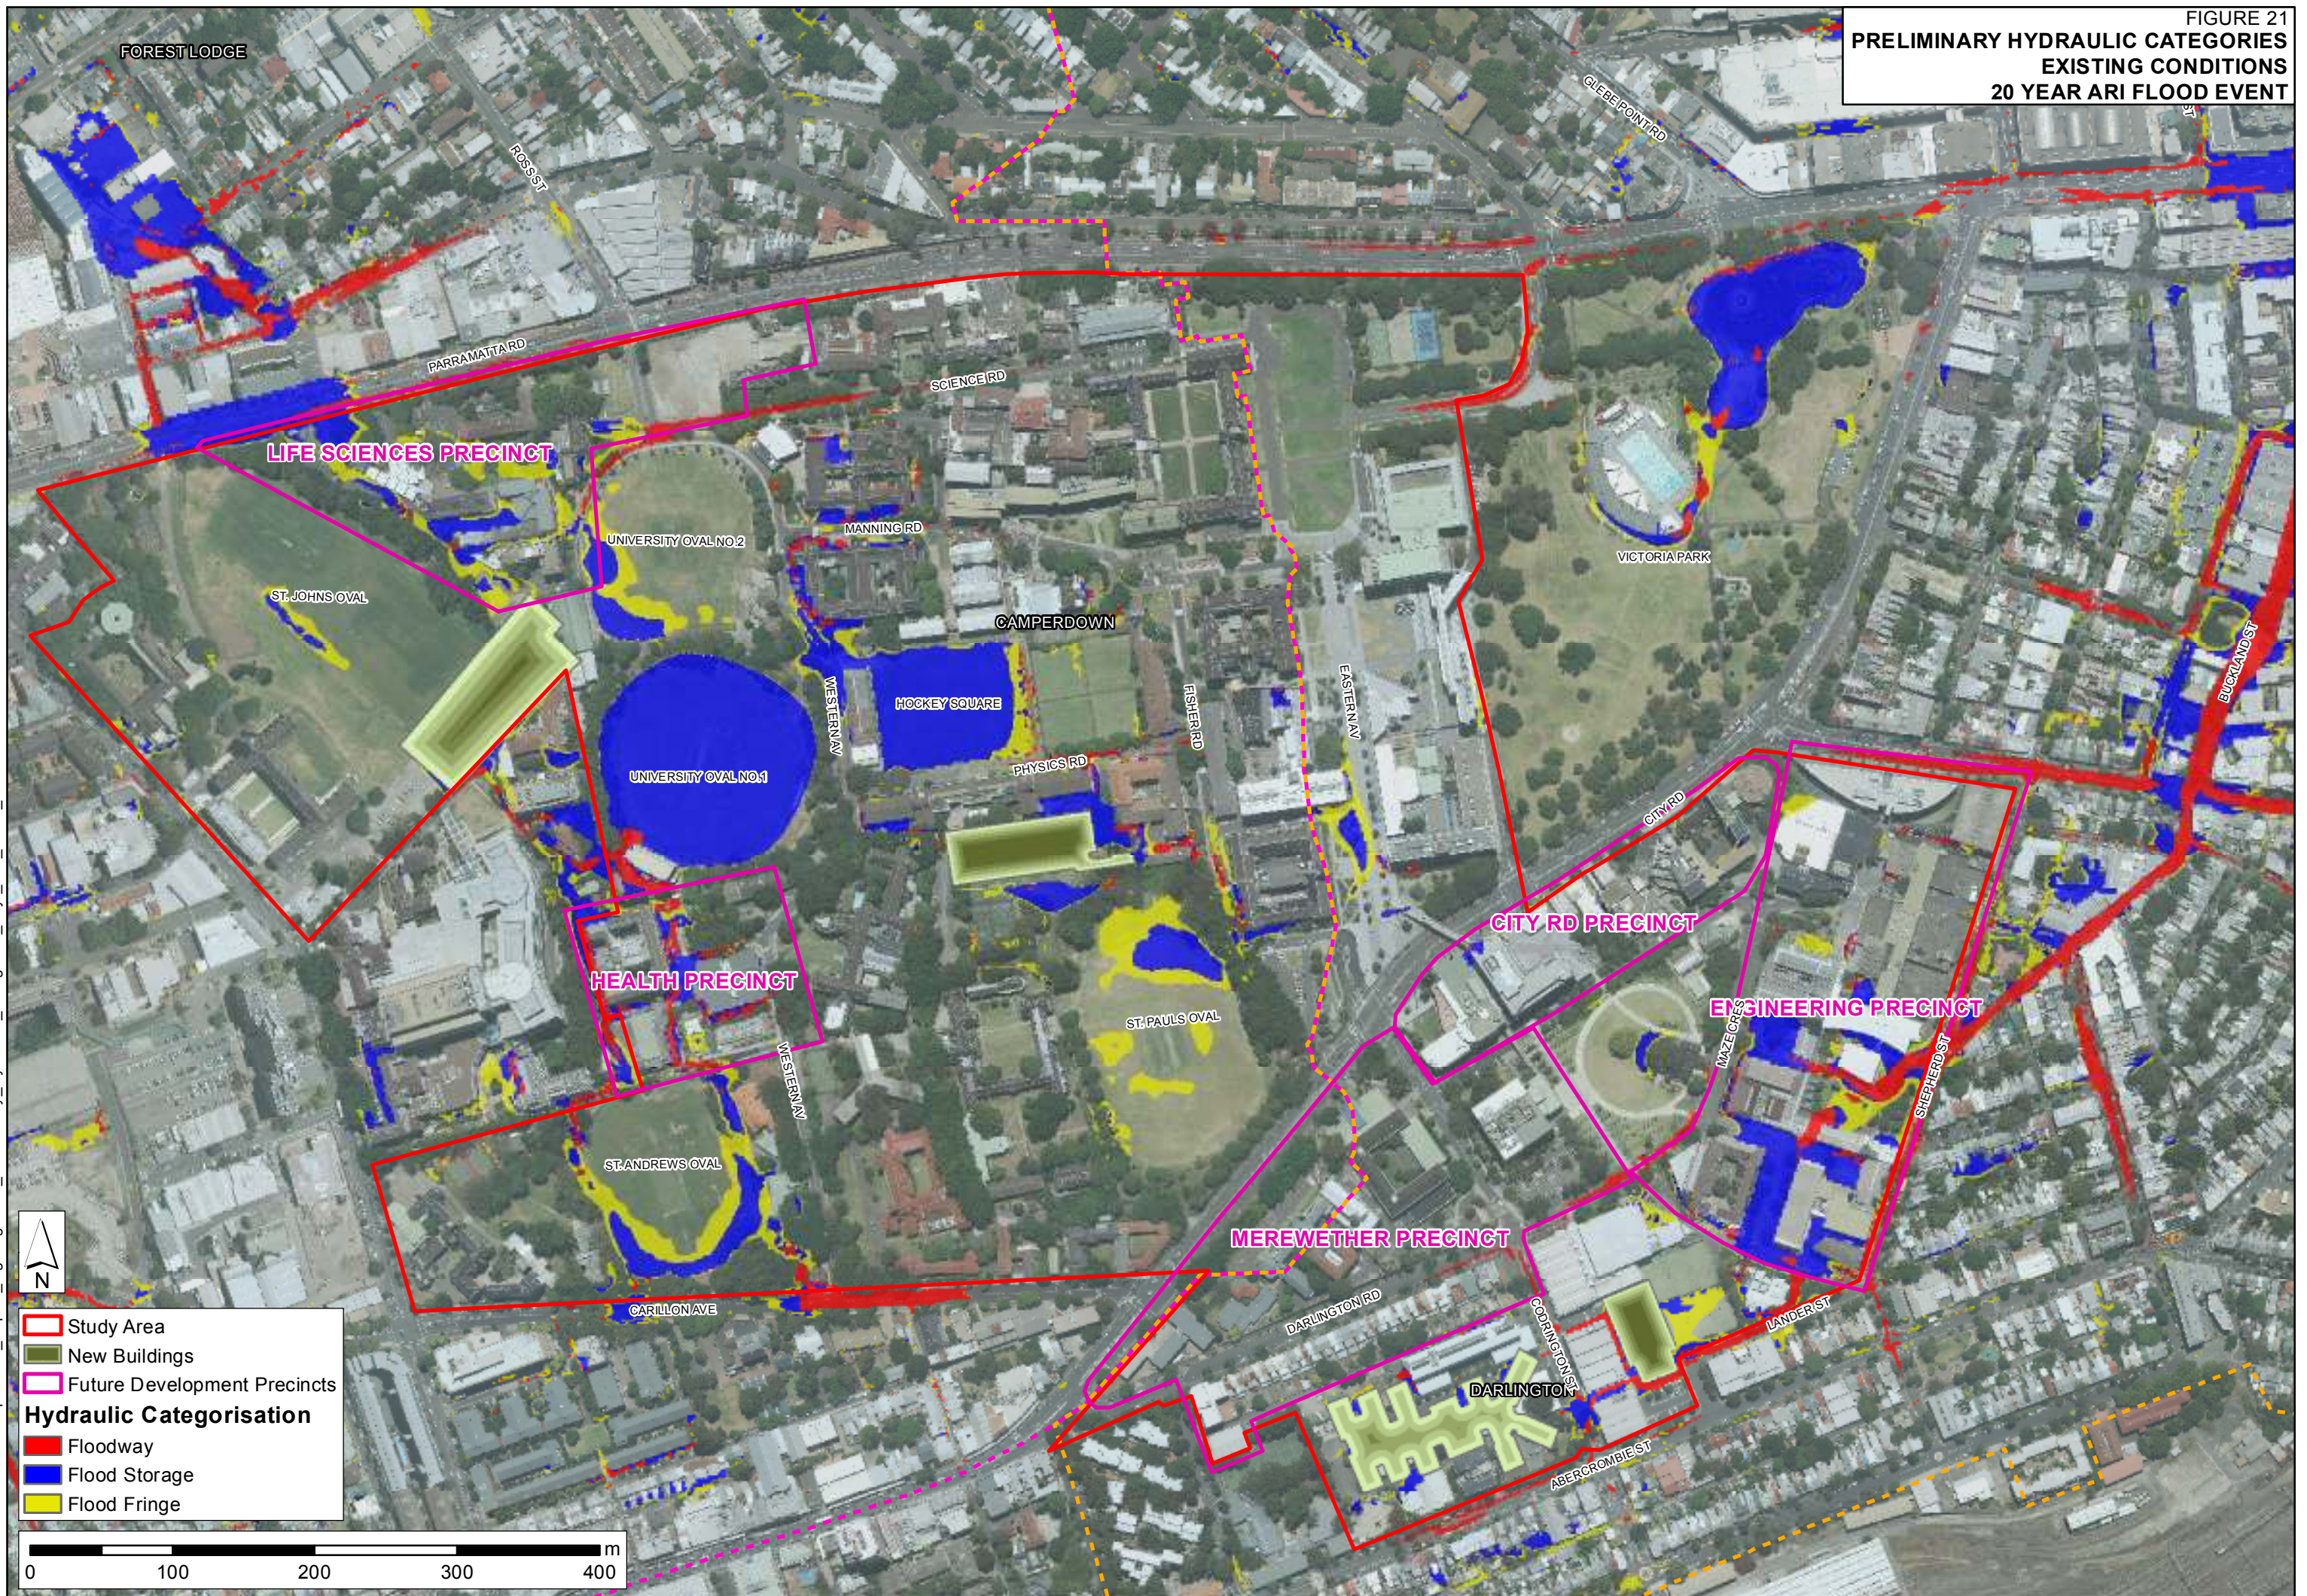


FIGURE 22
PRELIMINARY HYDRAULIC CATEGORIES
EXISTING CONDITIONS
100 YEAR ARI FLOOD EVENT


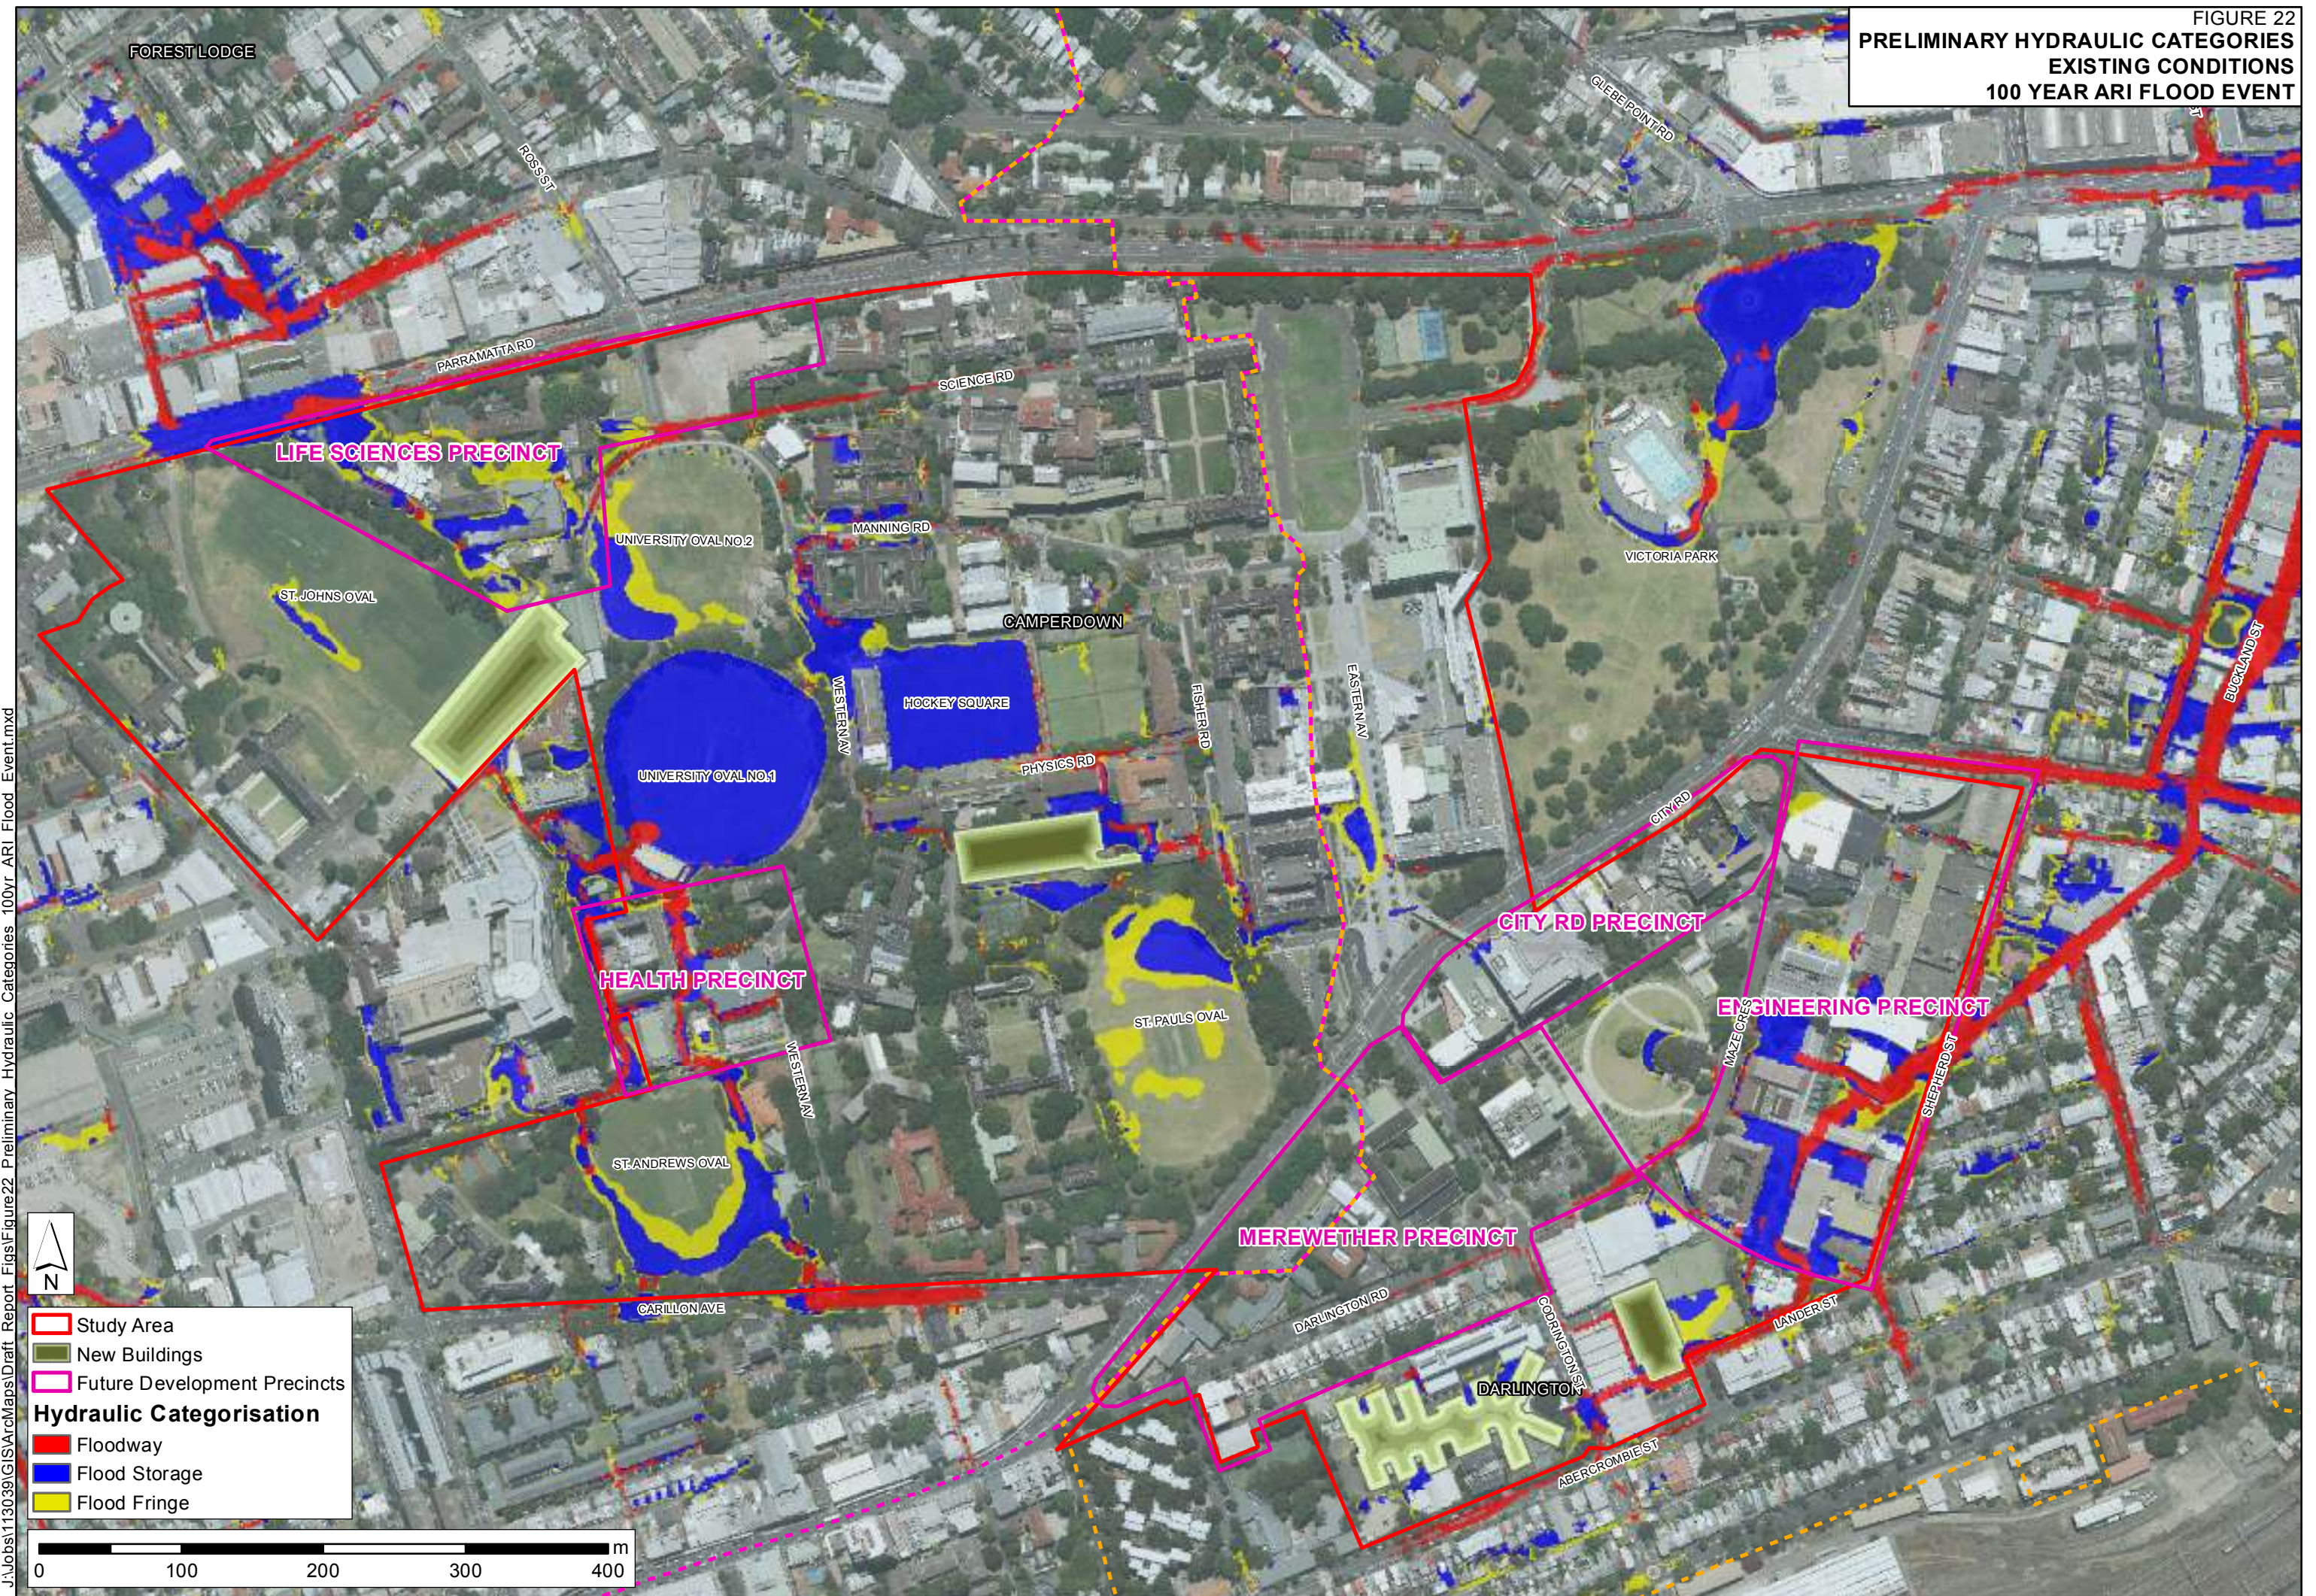


FIGURE 23
PRELIMINARY HYDRAULIC CATEGORIES
EXISTING CONDITIONS
PMF EVENT

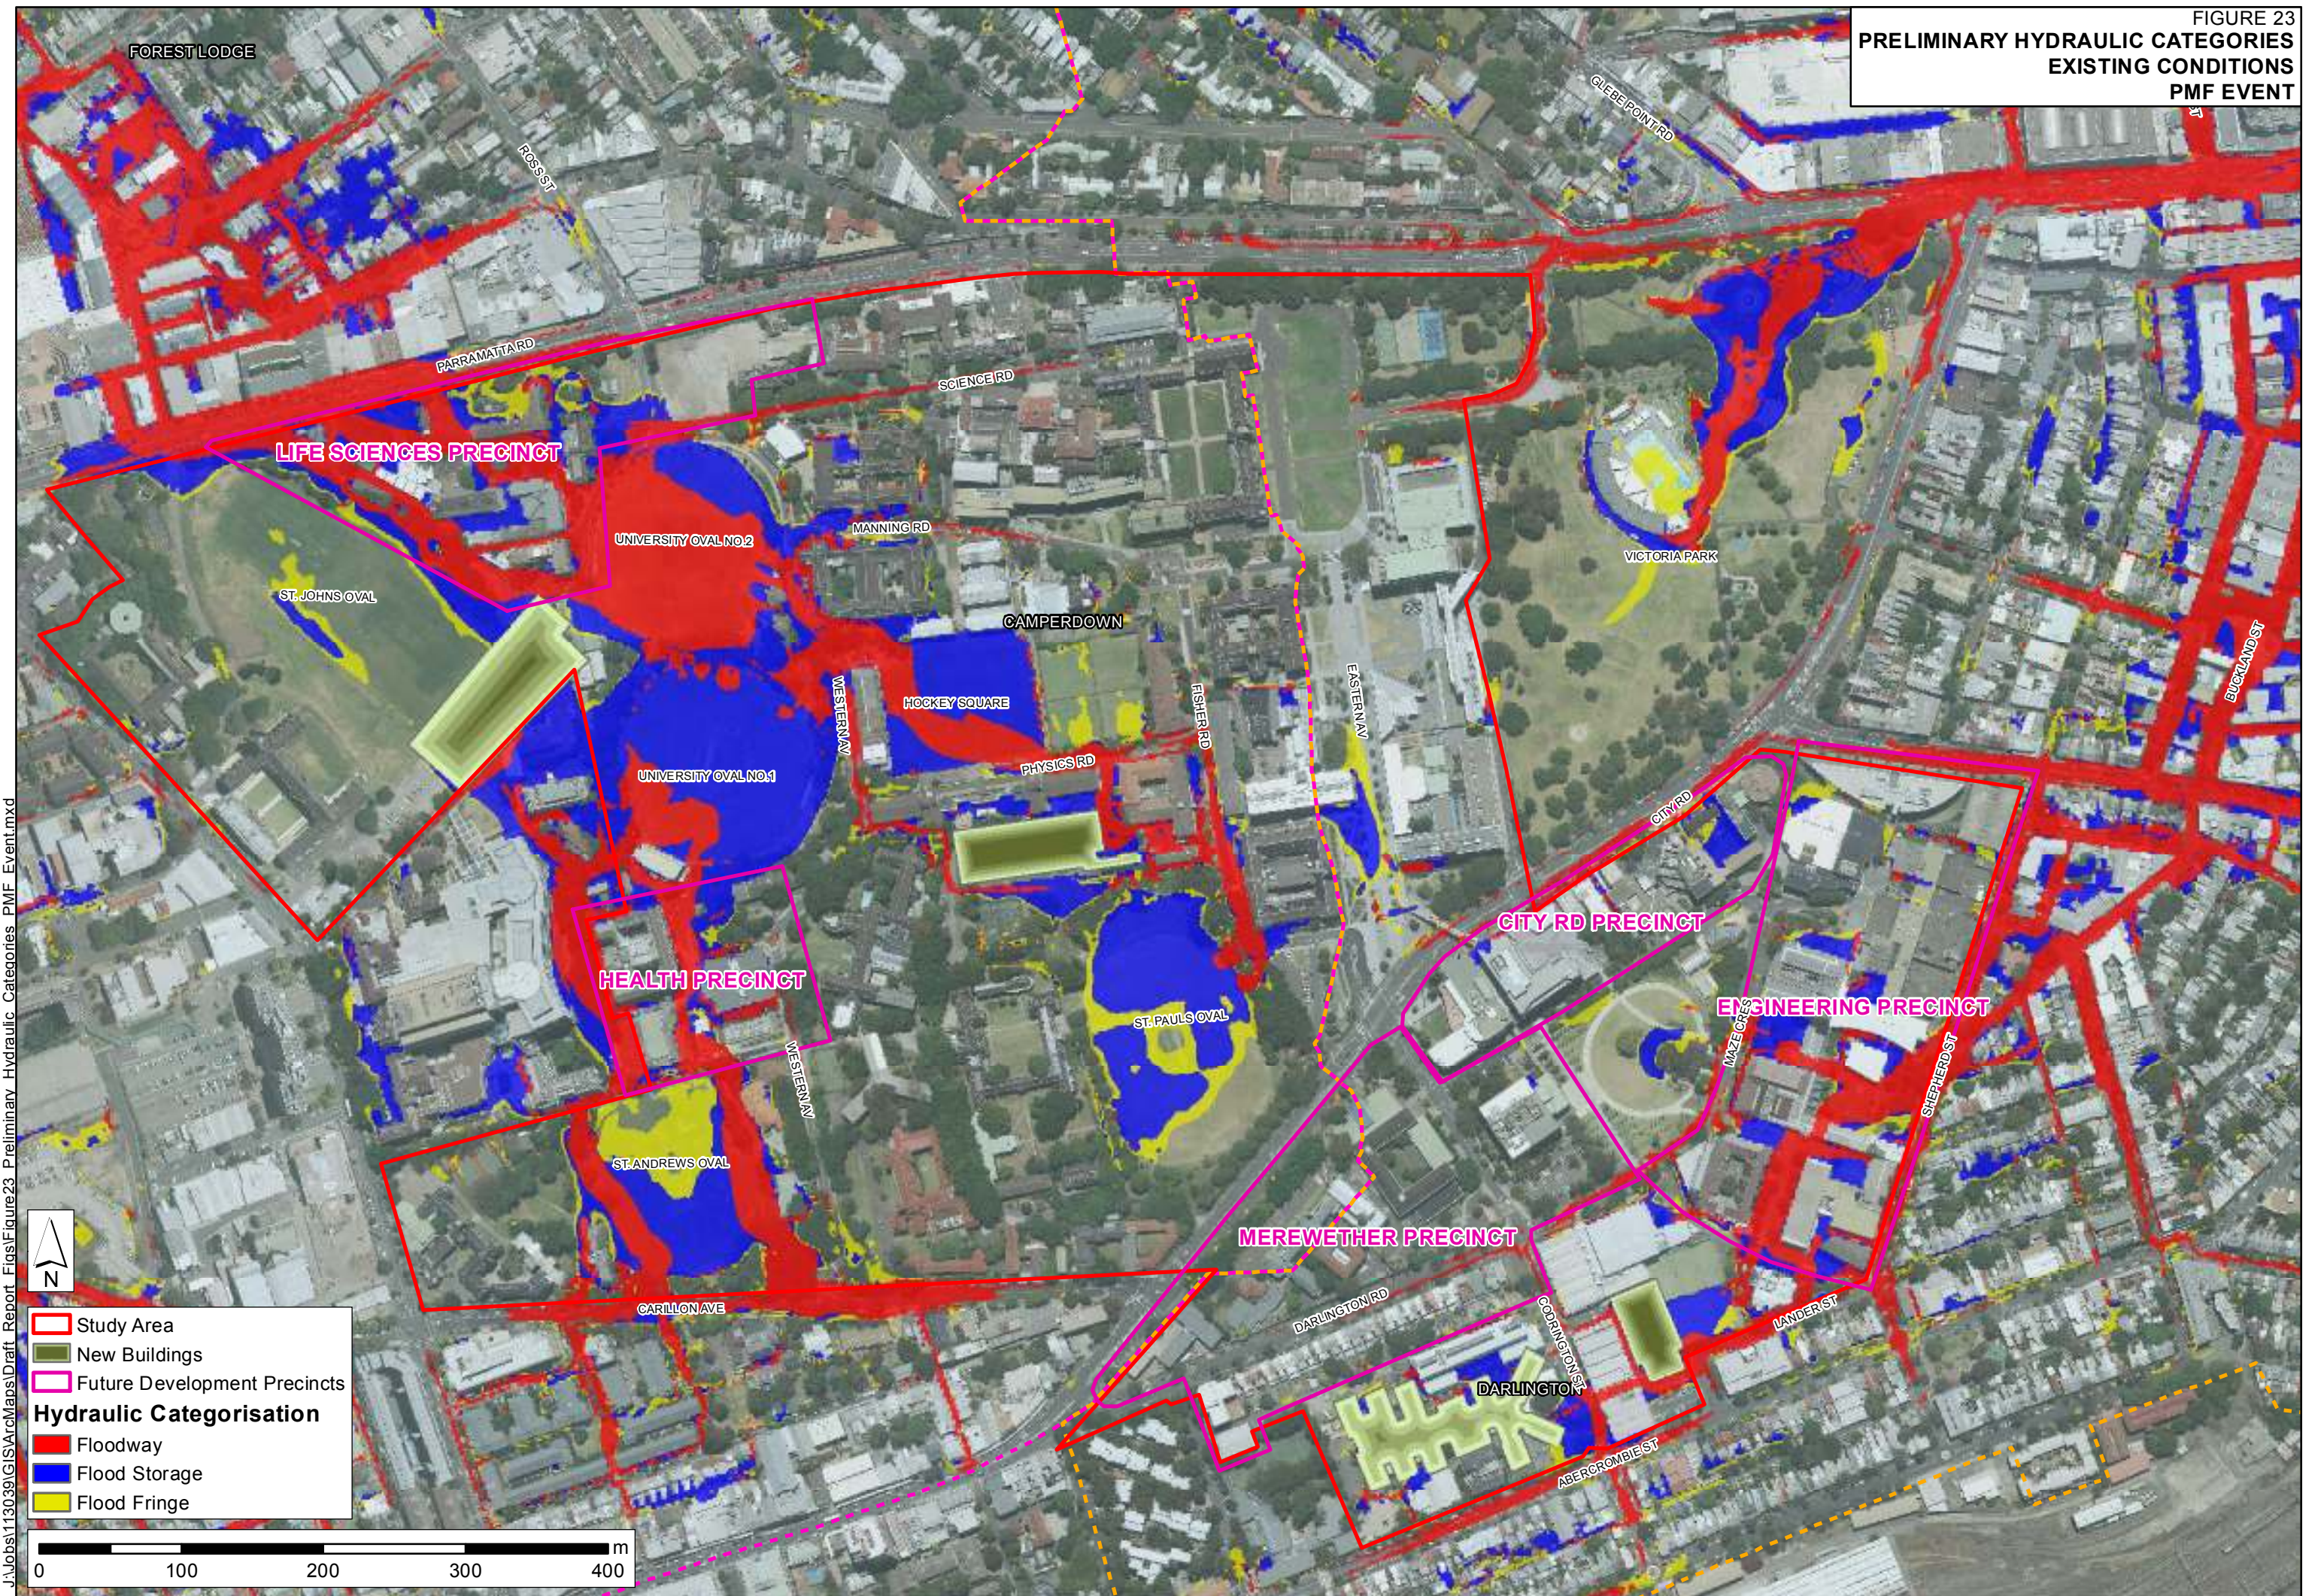

J:\Jobs\113039\GIS\ArcMaps\Draft Report_Figs\Figure23 Preliminary Hydraulic Categories PMF Event.mxd



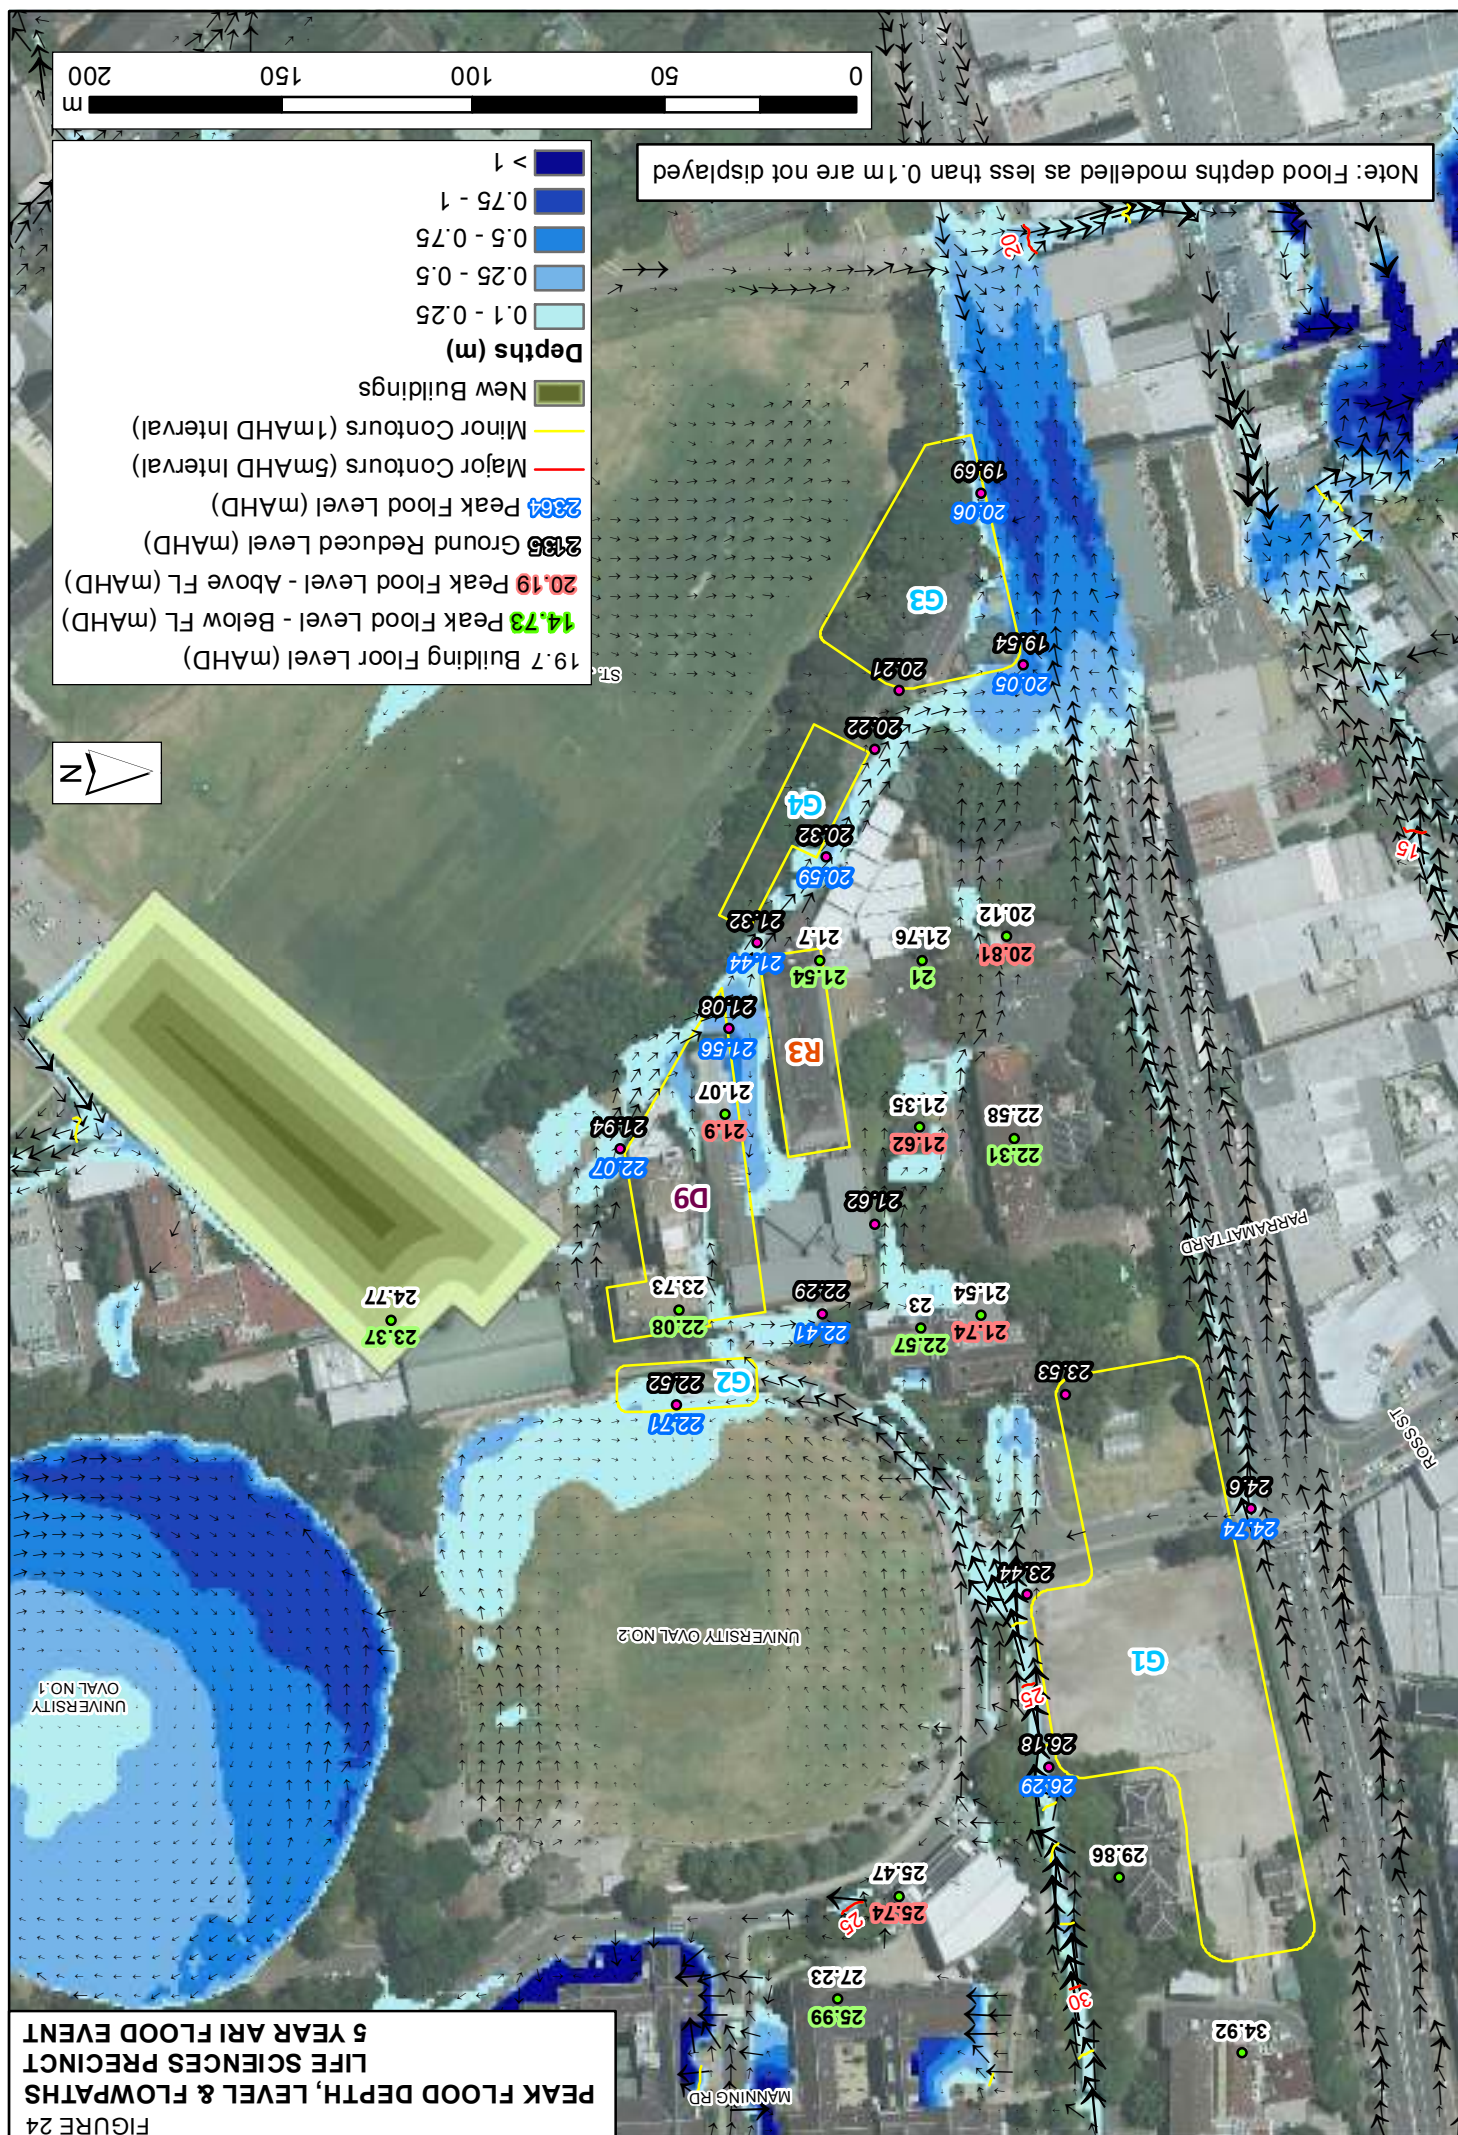


FIGURE 25
PEAK FLOOD DEPTH, LEVEL & FLOWPATHS
LIFE SCIENCES PRECINCT
20 YEAR ARI FLOOD EVENT

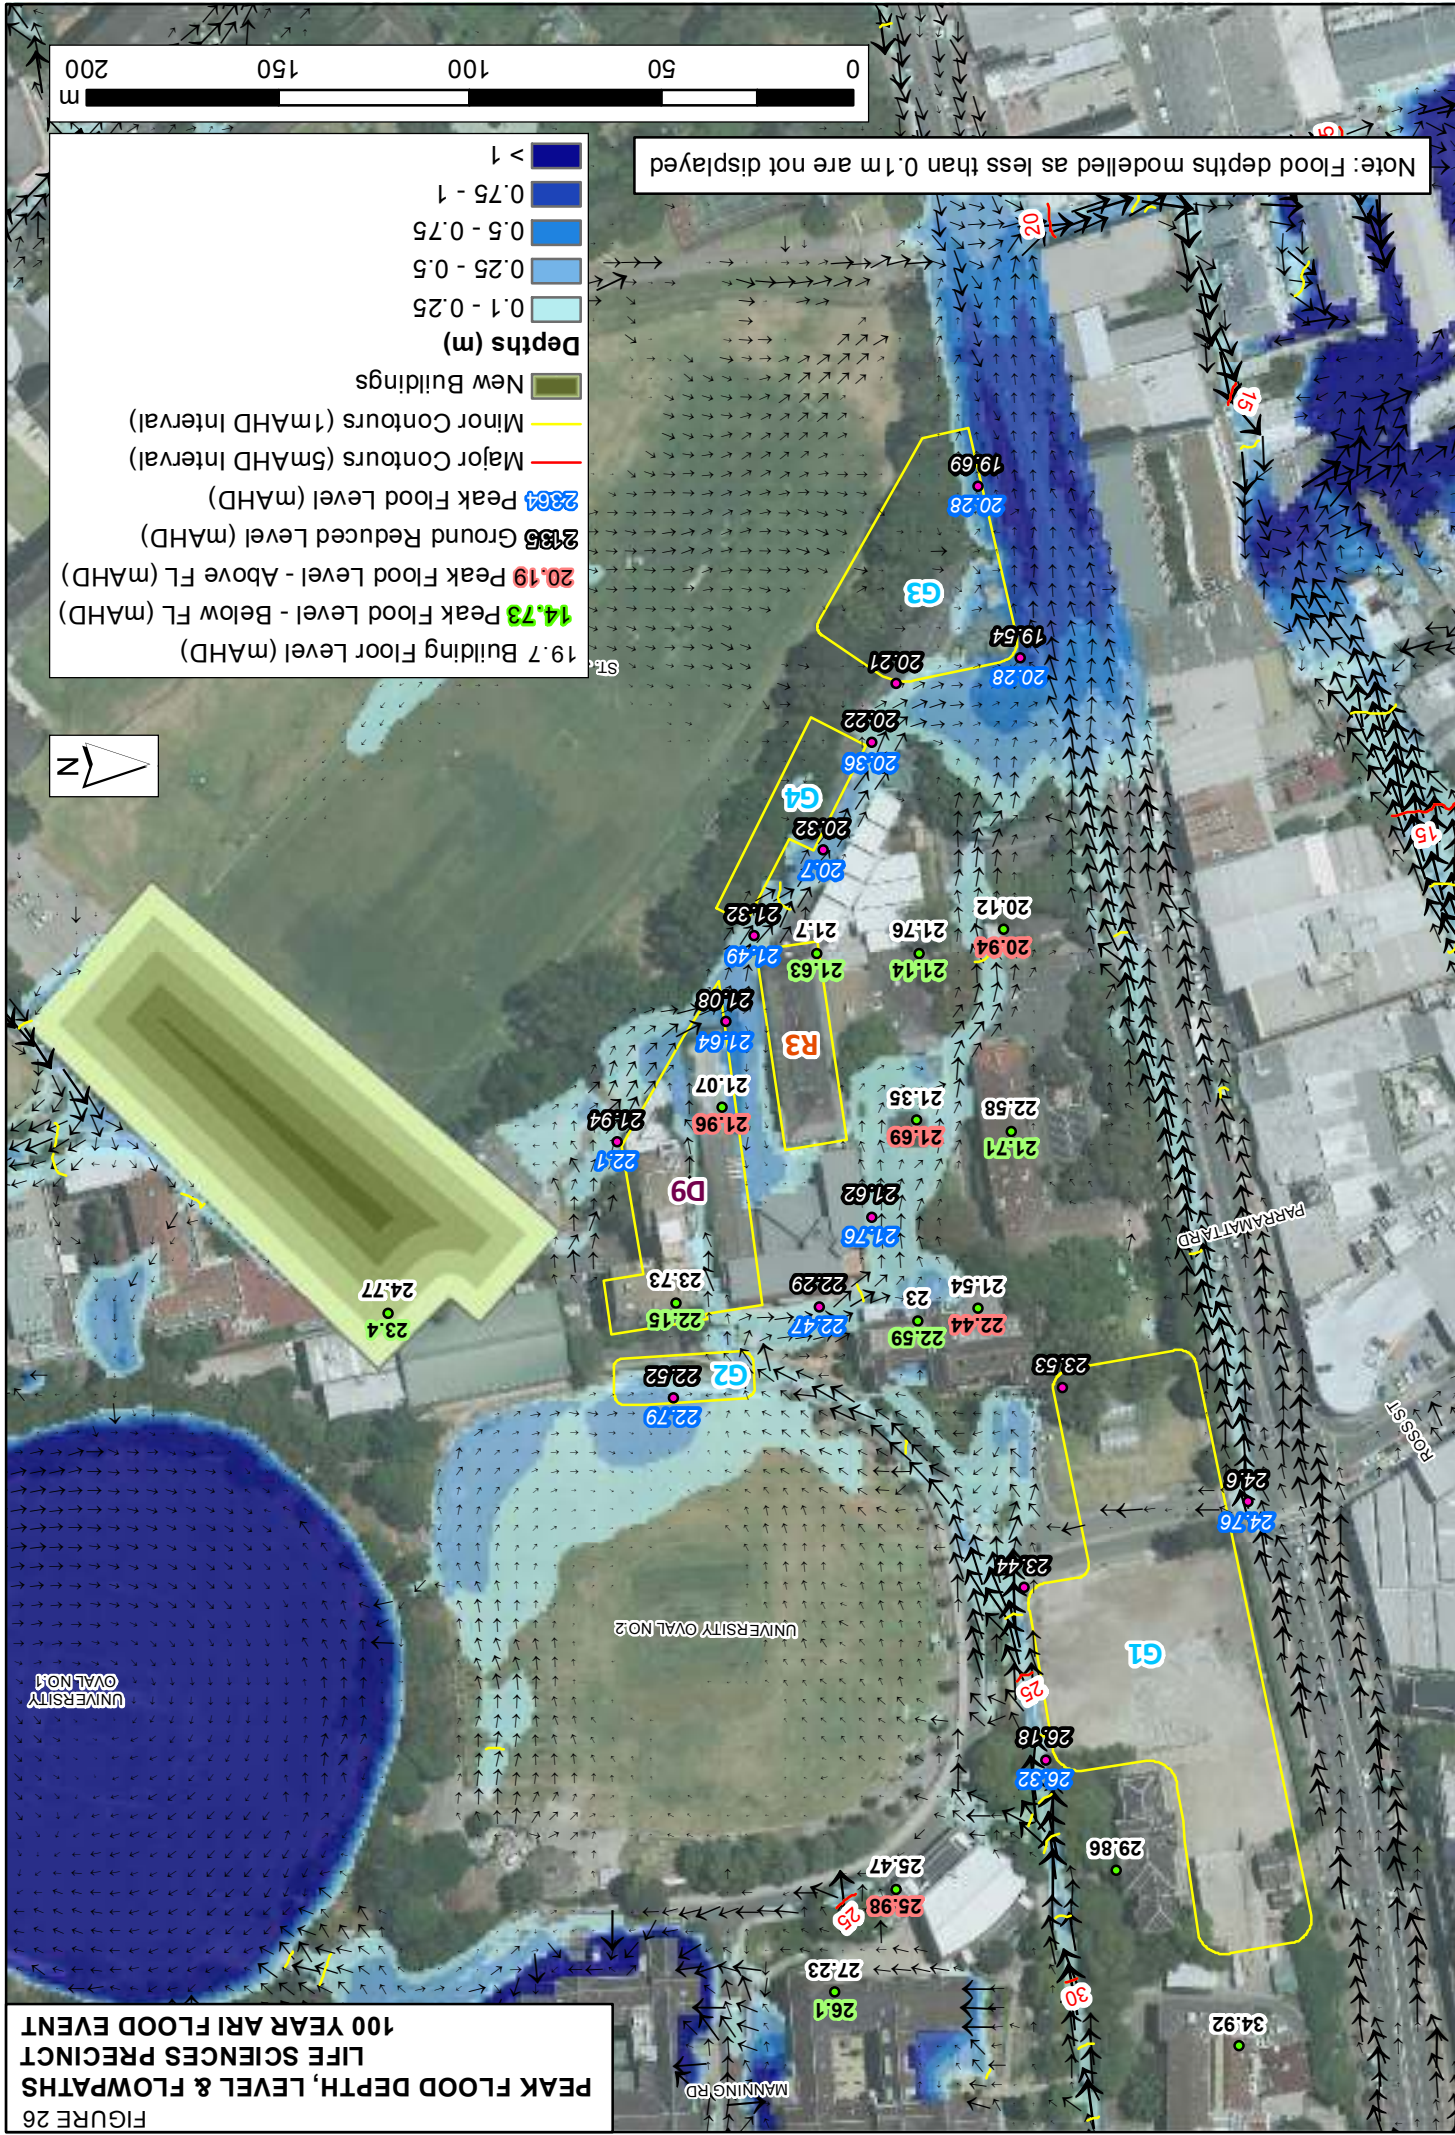


**FIGURE 27
PEAK FLOOD DEPTH, LEVEL & FLOWPATHS
HEALTH PRECINCT
5 YEAR ARI FLOOD EVENT**

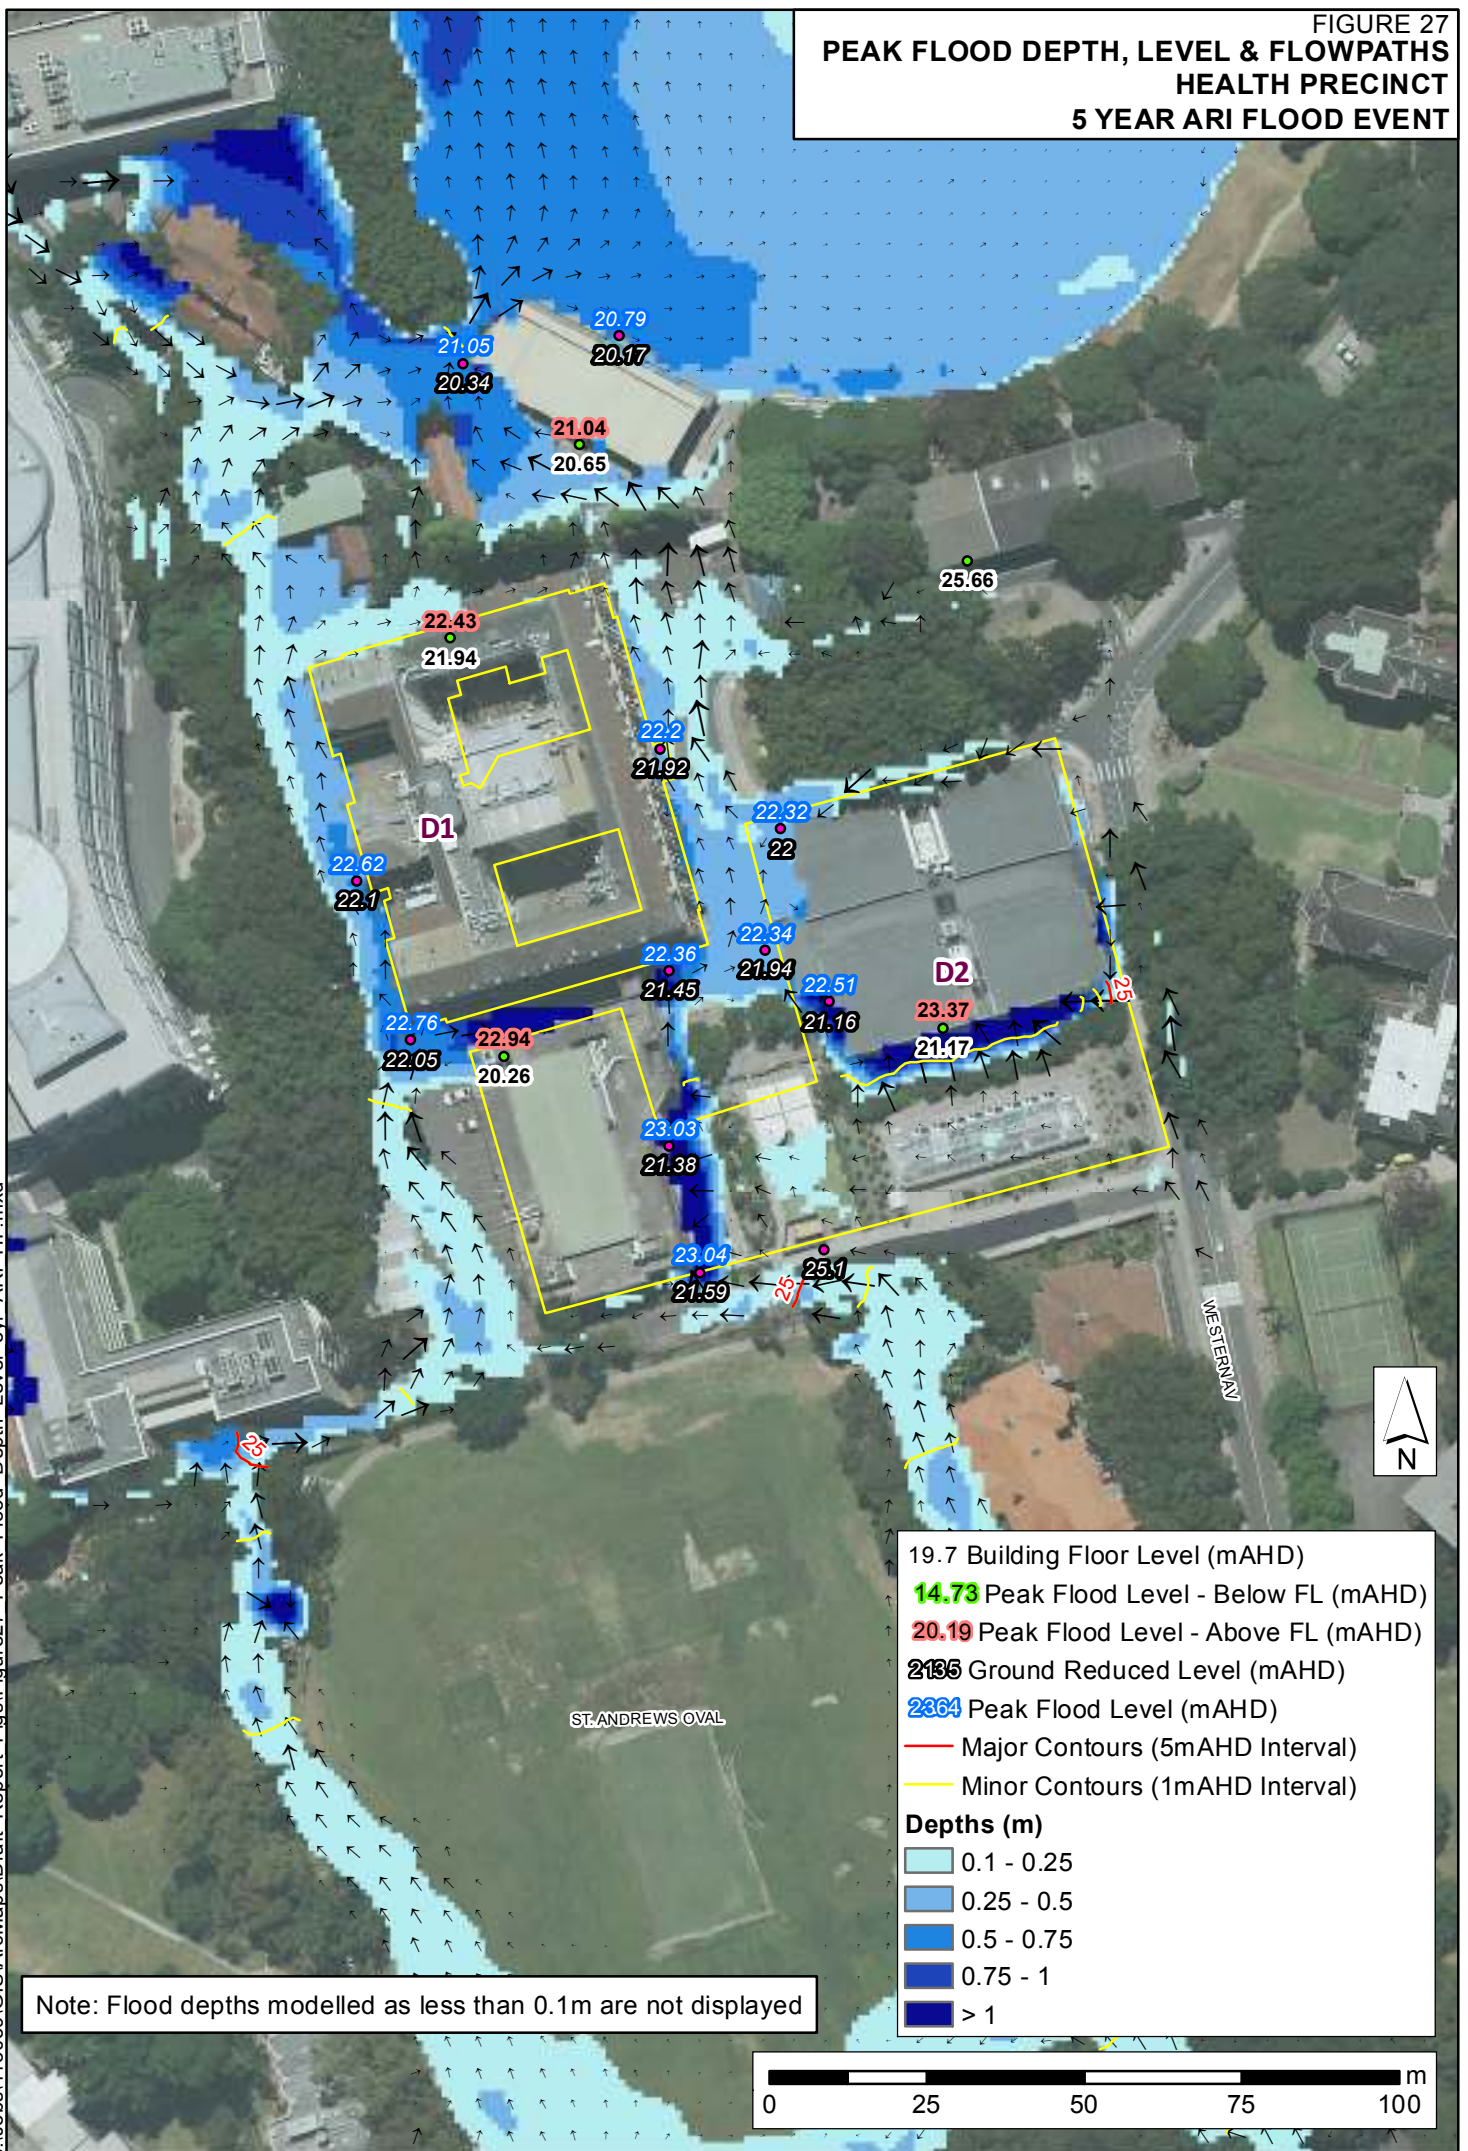

Note: Flood depths modelled as less than 0.1m are not displayed

J:\Jobs\113039\GIS\ArcMaps\Draft Report Figs\Figure27 Peak Flood Depth Level 5yr ARI HP.mxd

FIGURE 28
PEAK FLOOD DEPTH, LEVEL & FLOWPATHS
HEALTH PRECINCT
20 YEAR ARI FLOOD EVENT

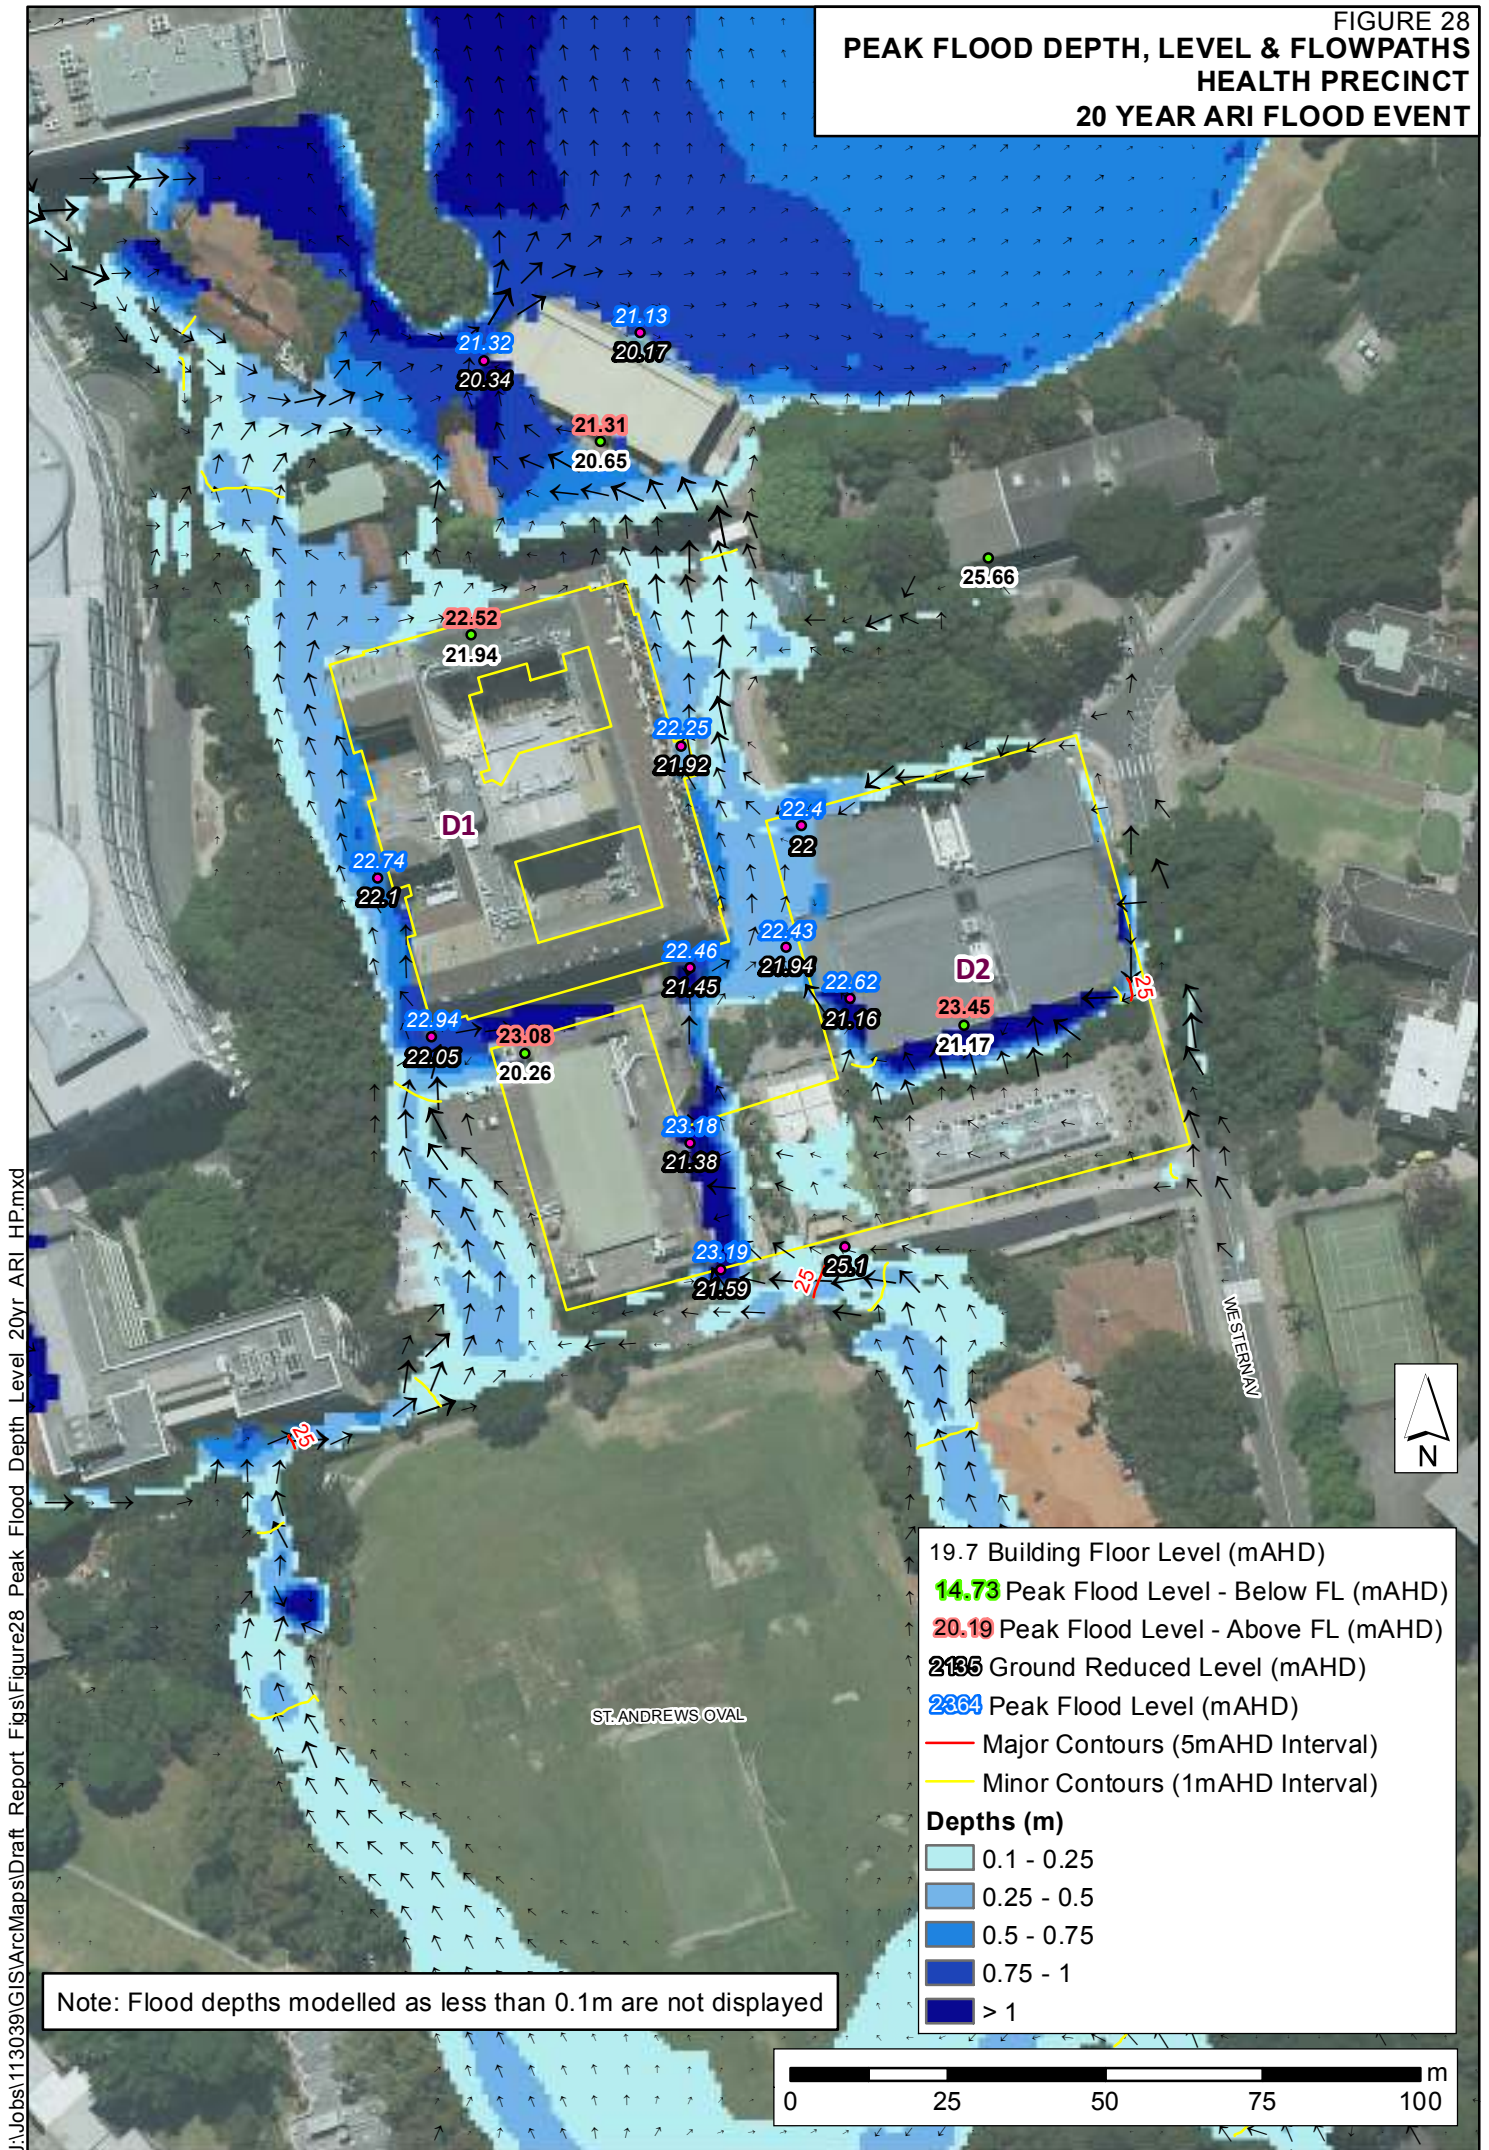

**FIGURE 29
PEAK FLOOD DEPTH, LEVEL & FLOWPATHS
HEALTH PRECINCT
100 YEAR ARI FLOOD EVENT**

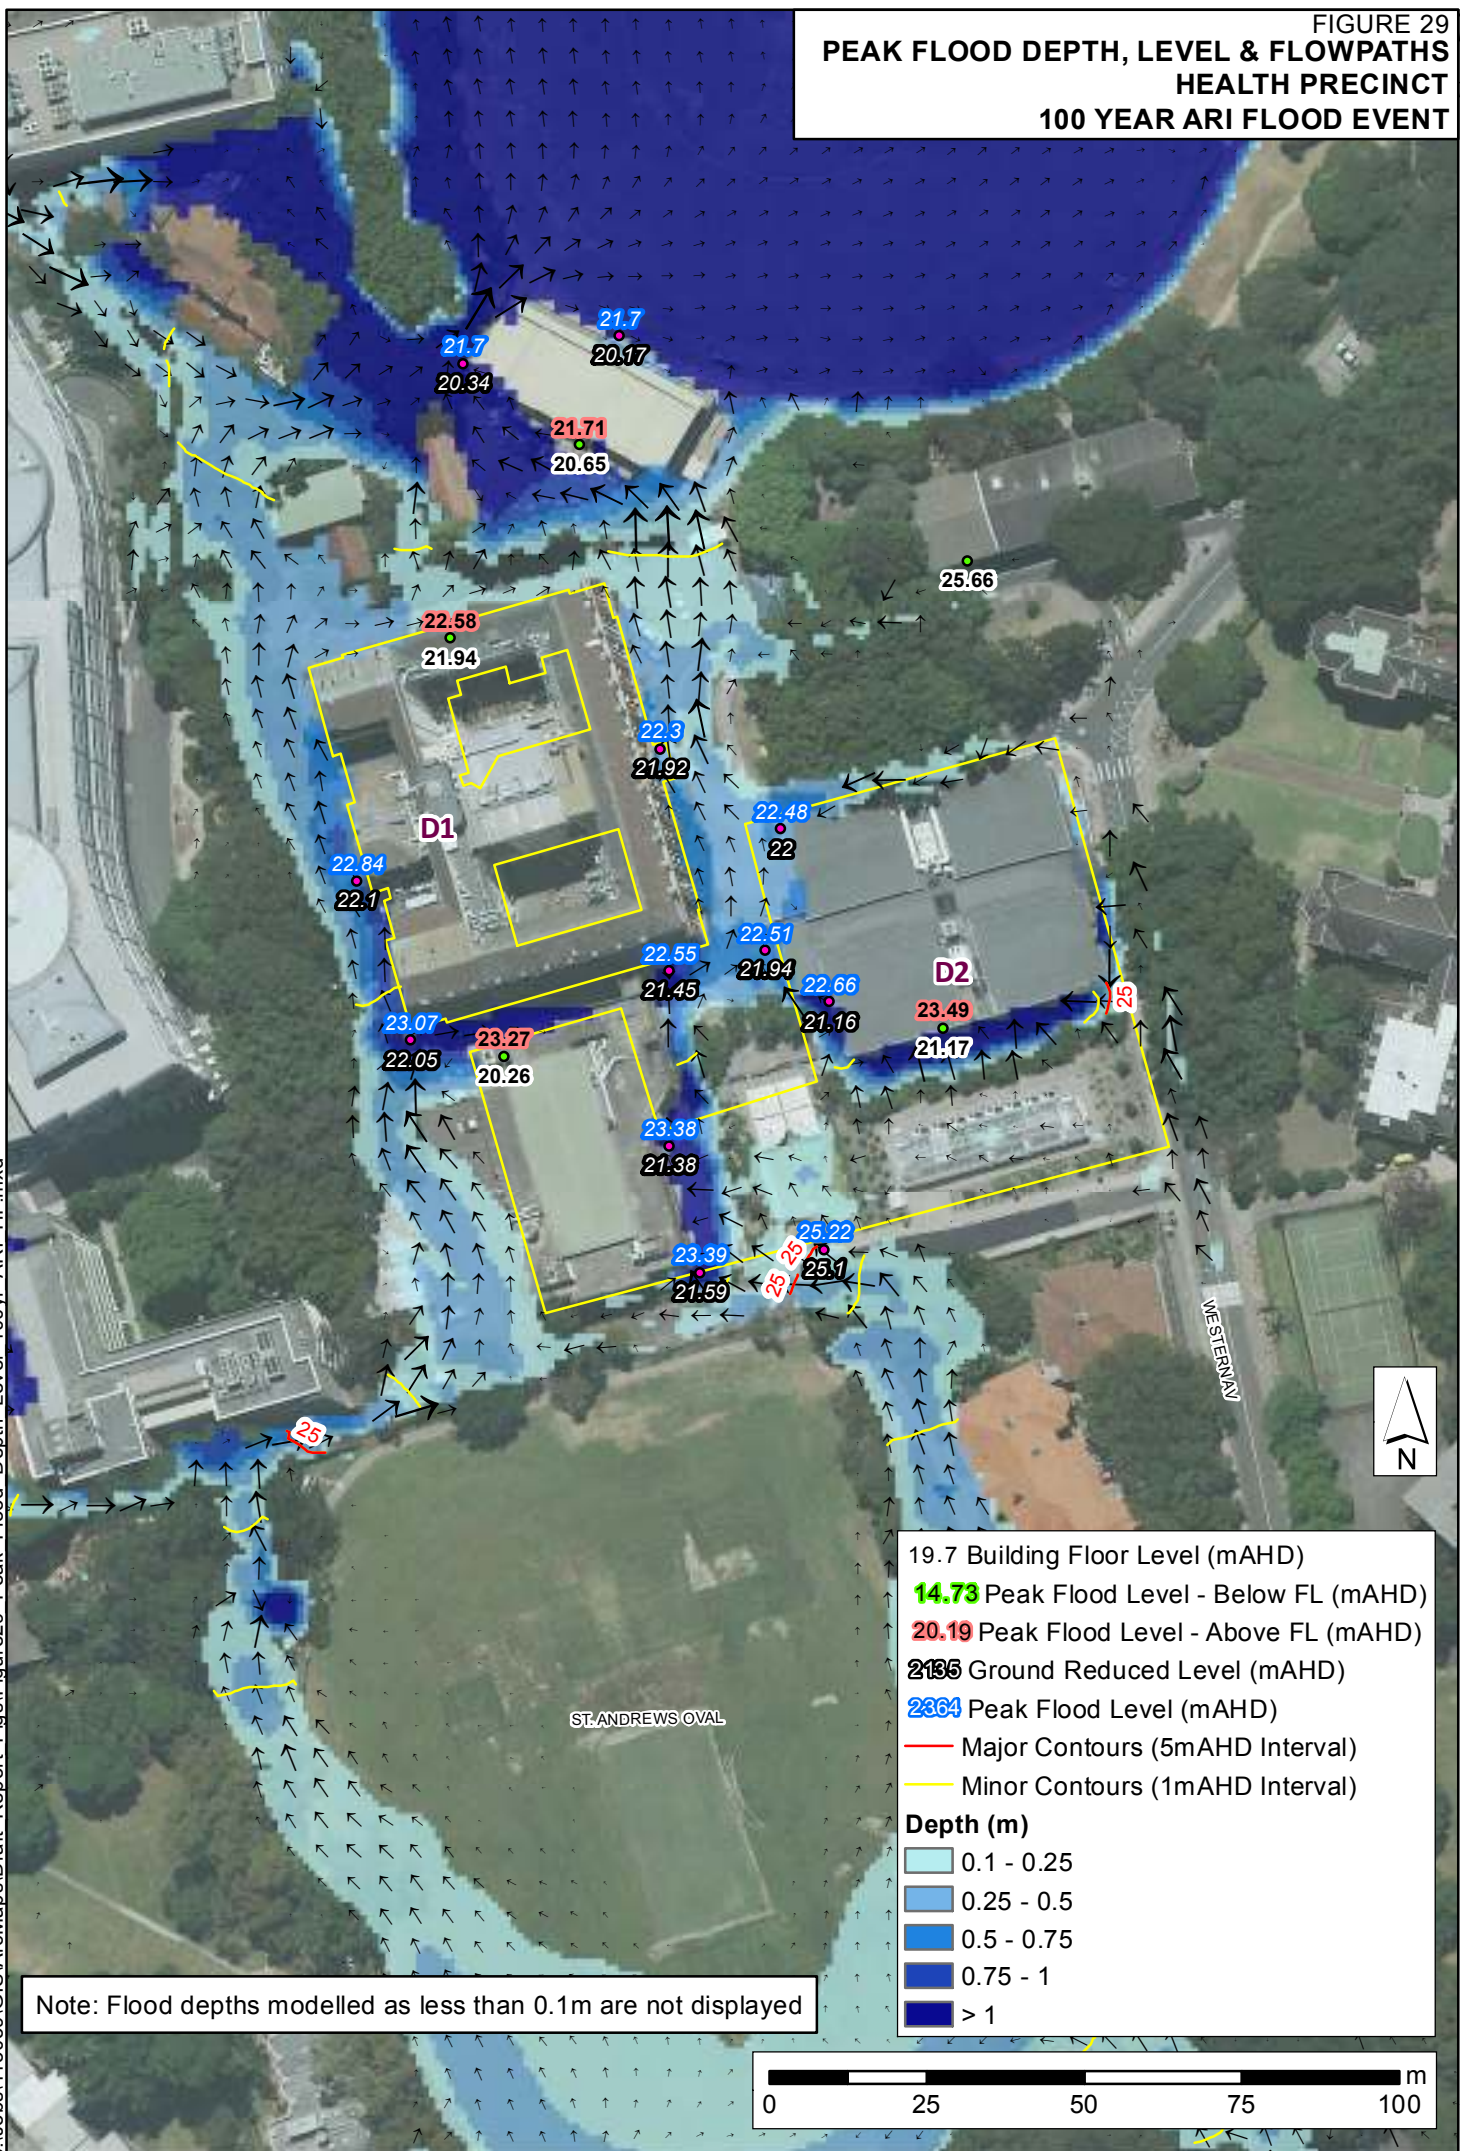


FIGURE 30
PEAK FLOOD DEPTH, LEVEL & FLOWPATHS
MEREWETHER PRECINCT
5 YEAR ARI FLOOD EVENT


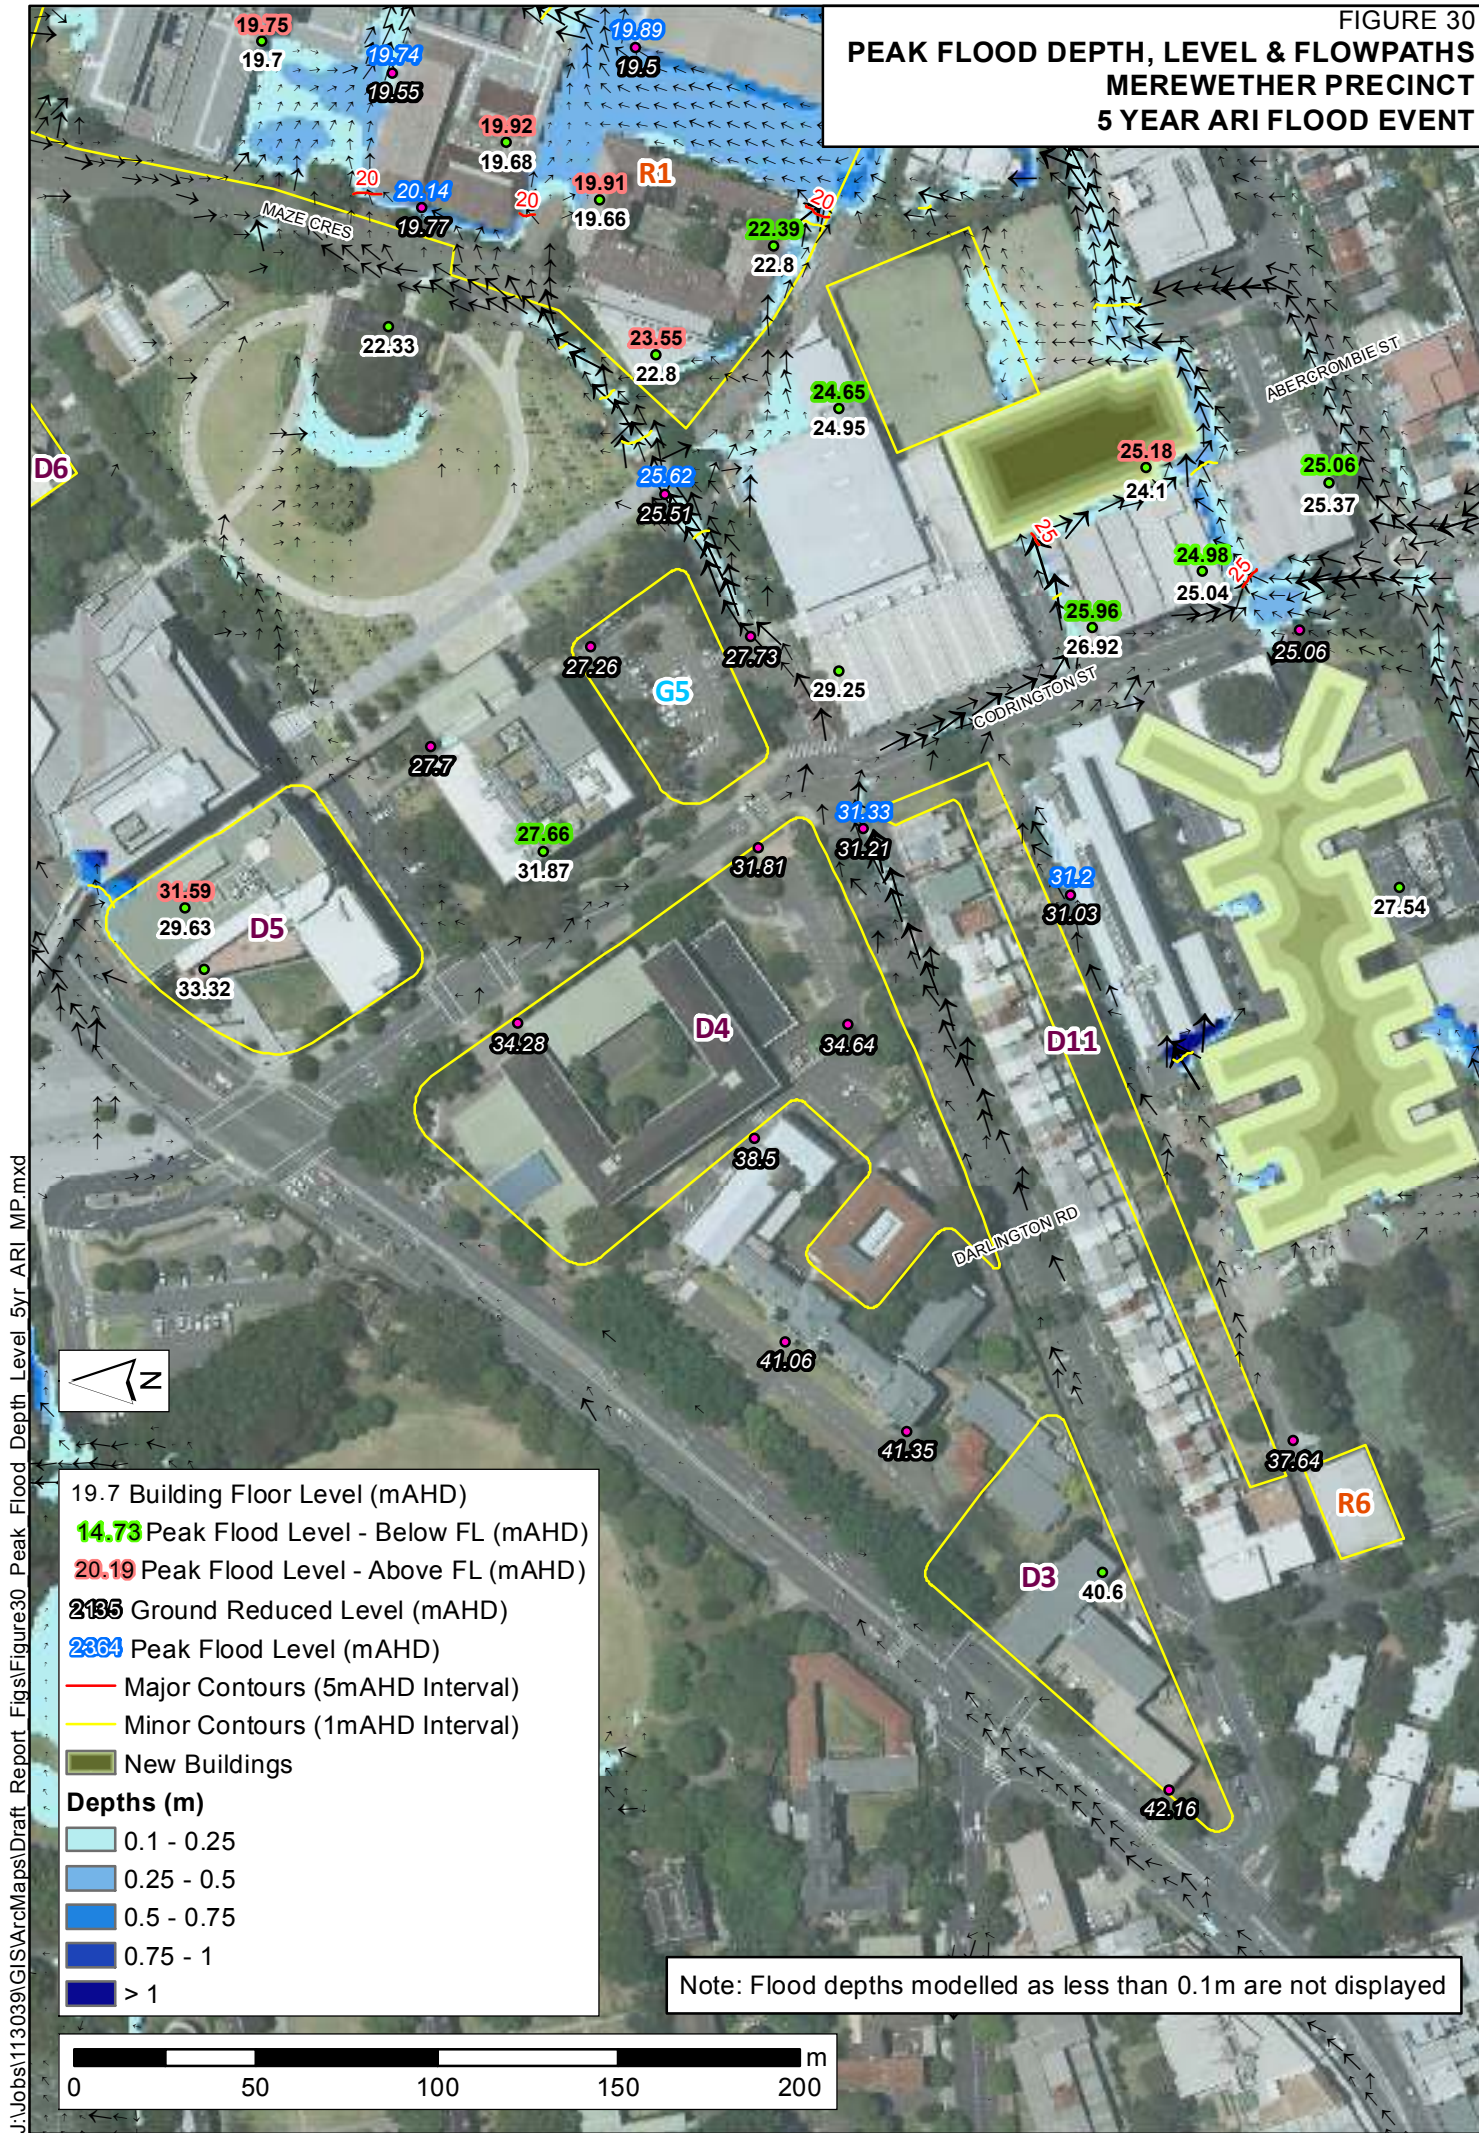


FIGURE 31
PEAK FLOOD DEPTH, LEVEL & FLOWPATHS
MEREWETHER PRECINCT
20 YEAR ARI FLOOD EVENT

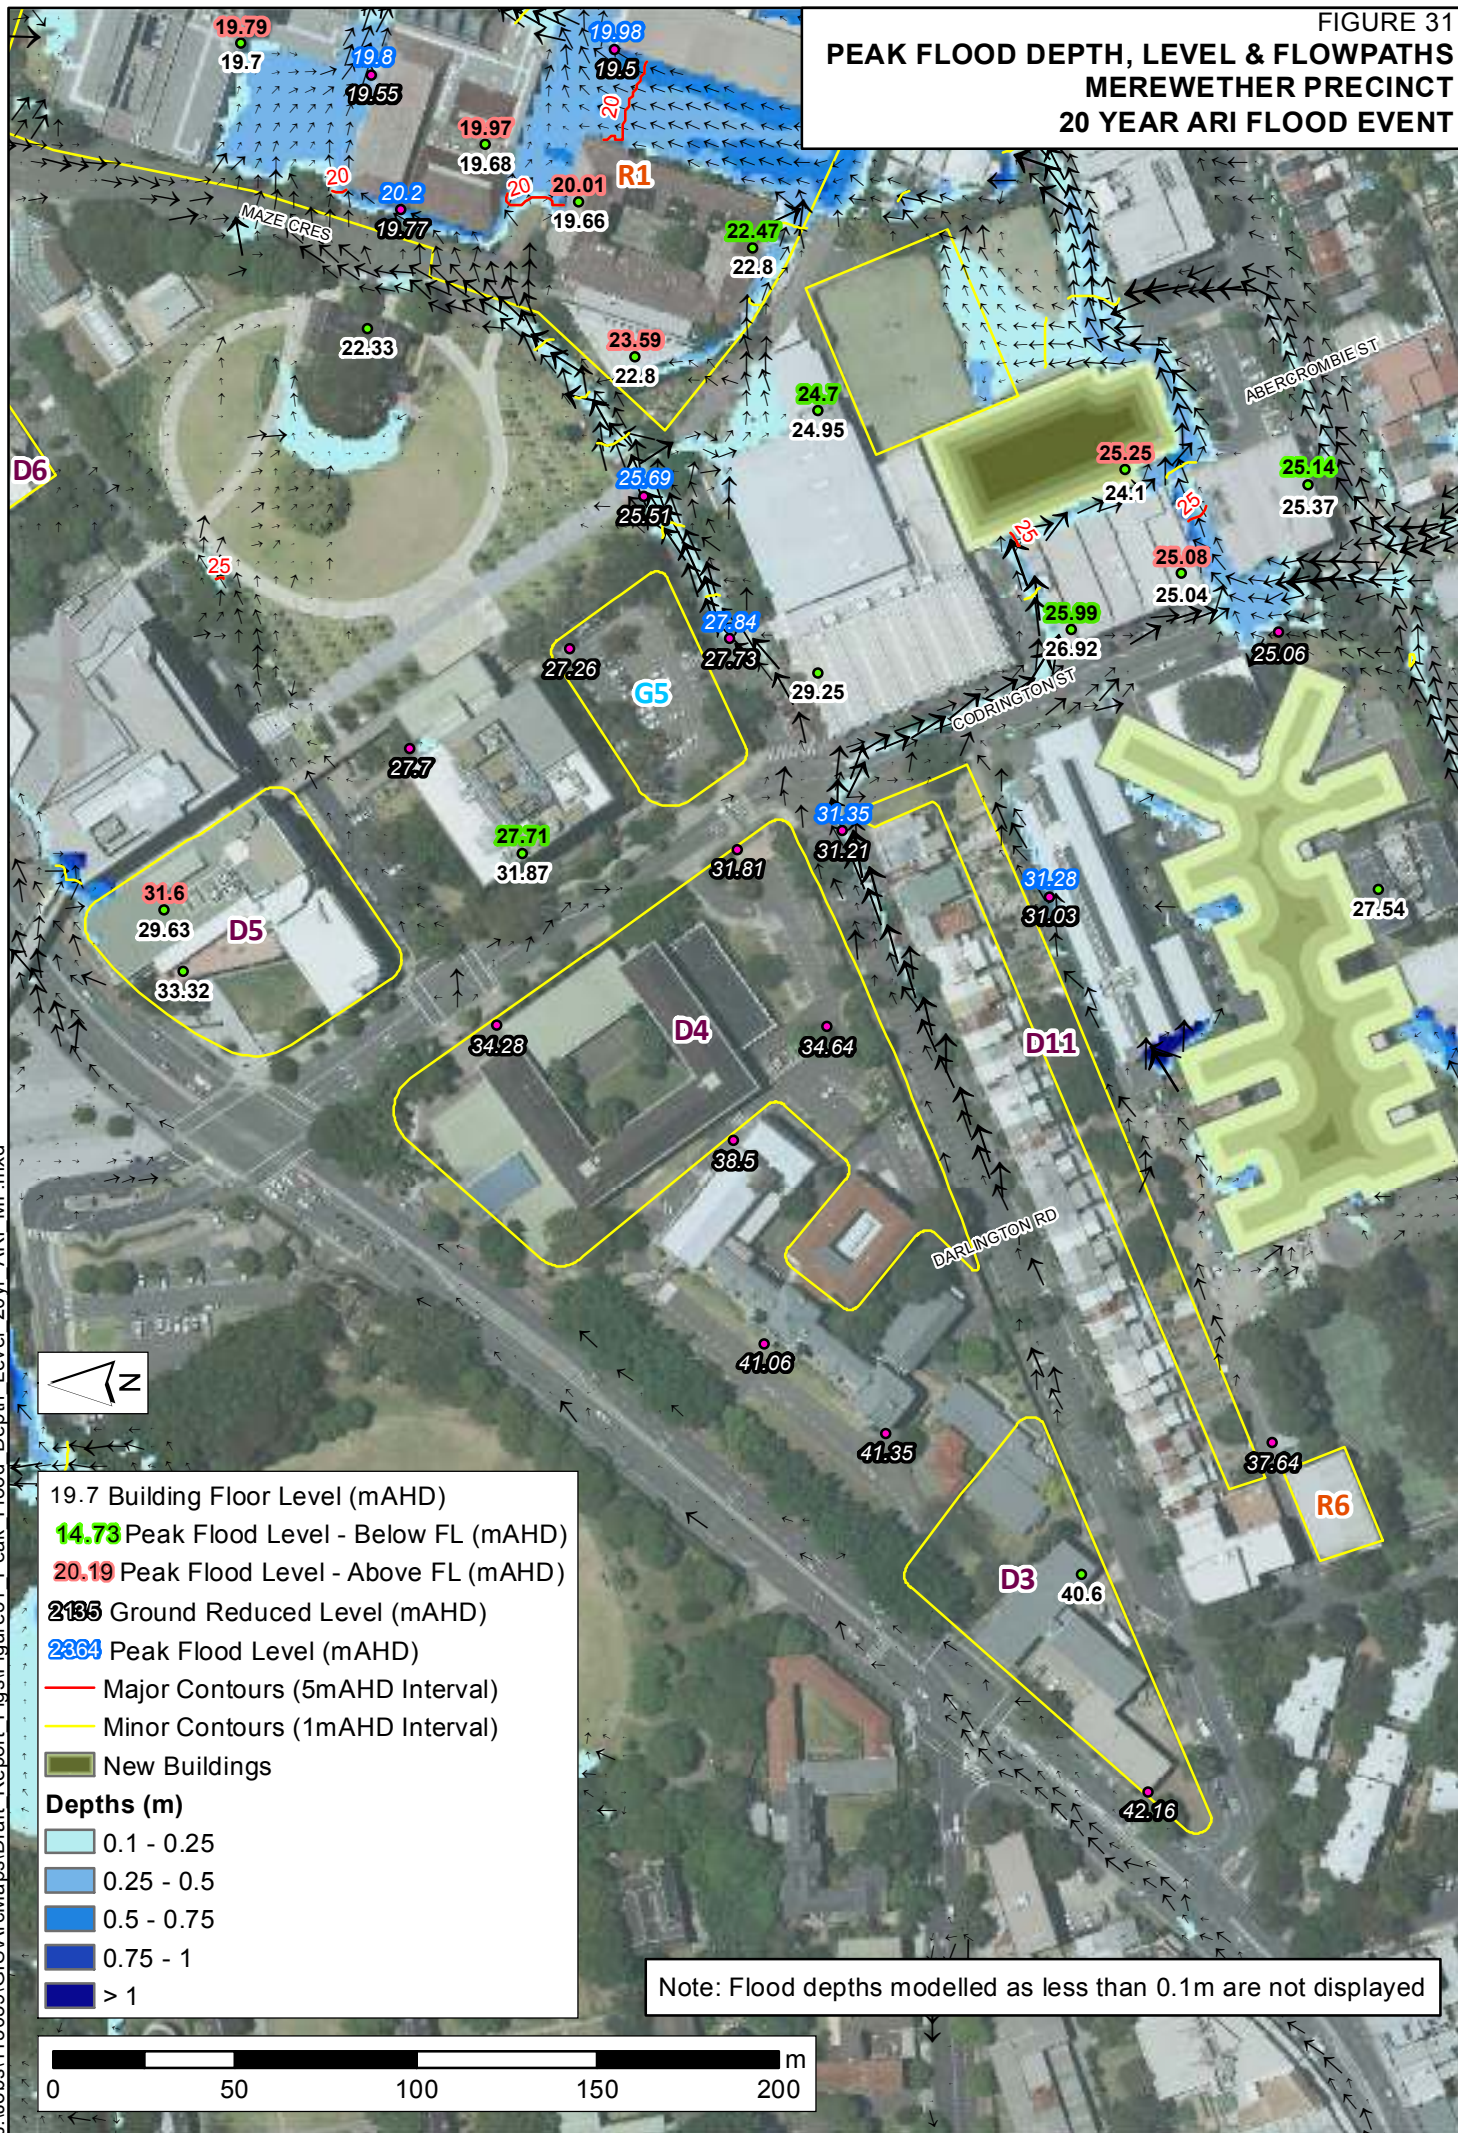

PEAK FLOOD DEPTH, LEVEL & FLOWPATHS MEREWETHER PRECINCT 100 YEAR ARI FLOOD EVENT



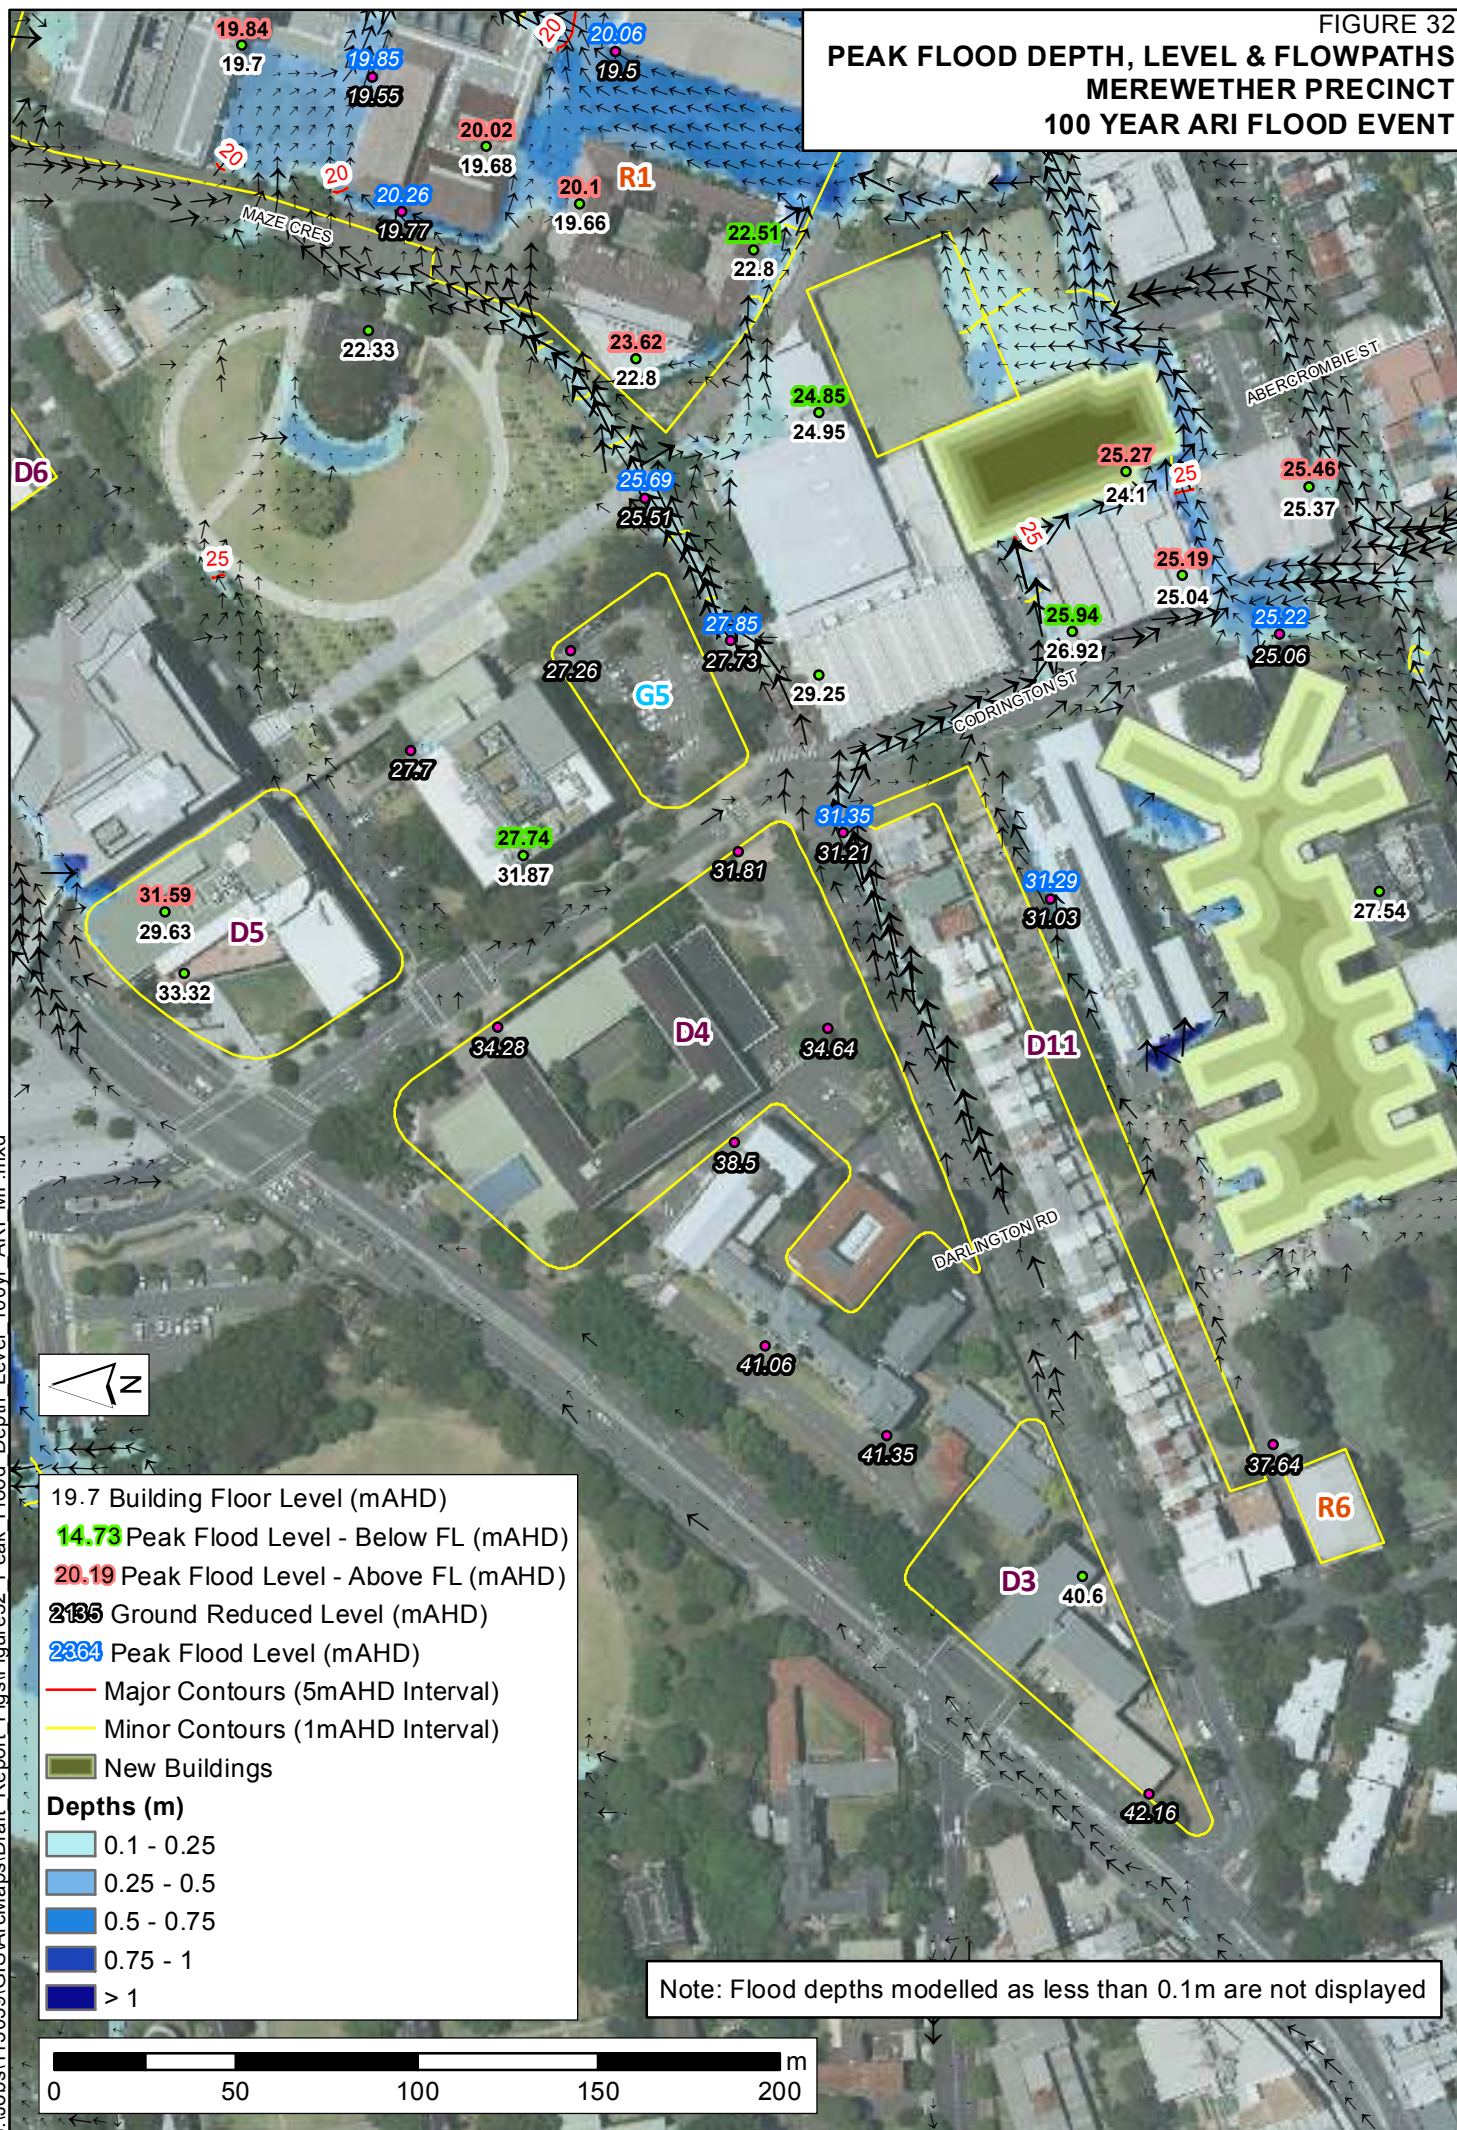


FIGURE 33
PEAK FLOOD DEPTH, LEVEL & FLOWPATHS
ENGINEERING PRECINCT
5 YEAR ARI FLOOD EVENT

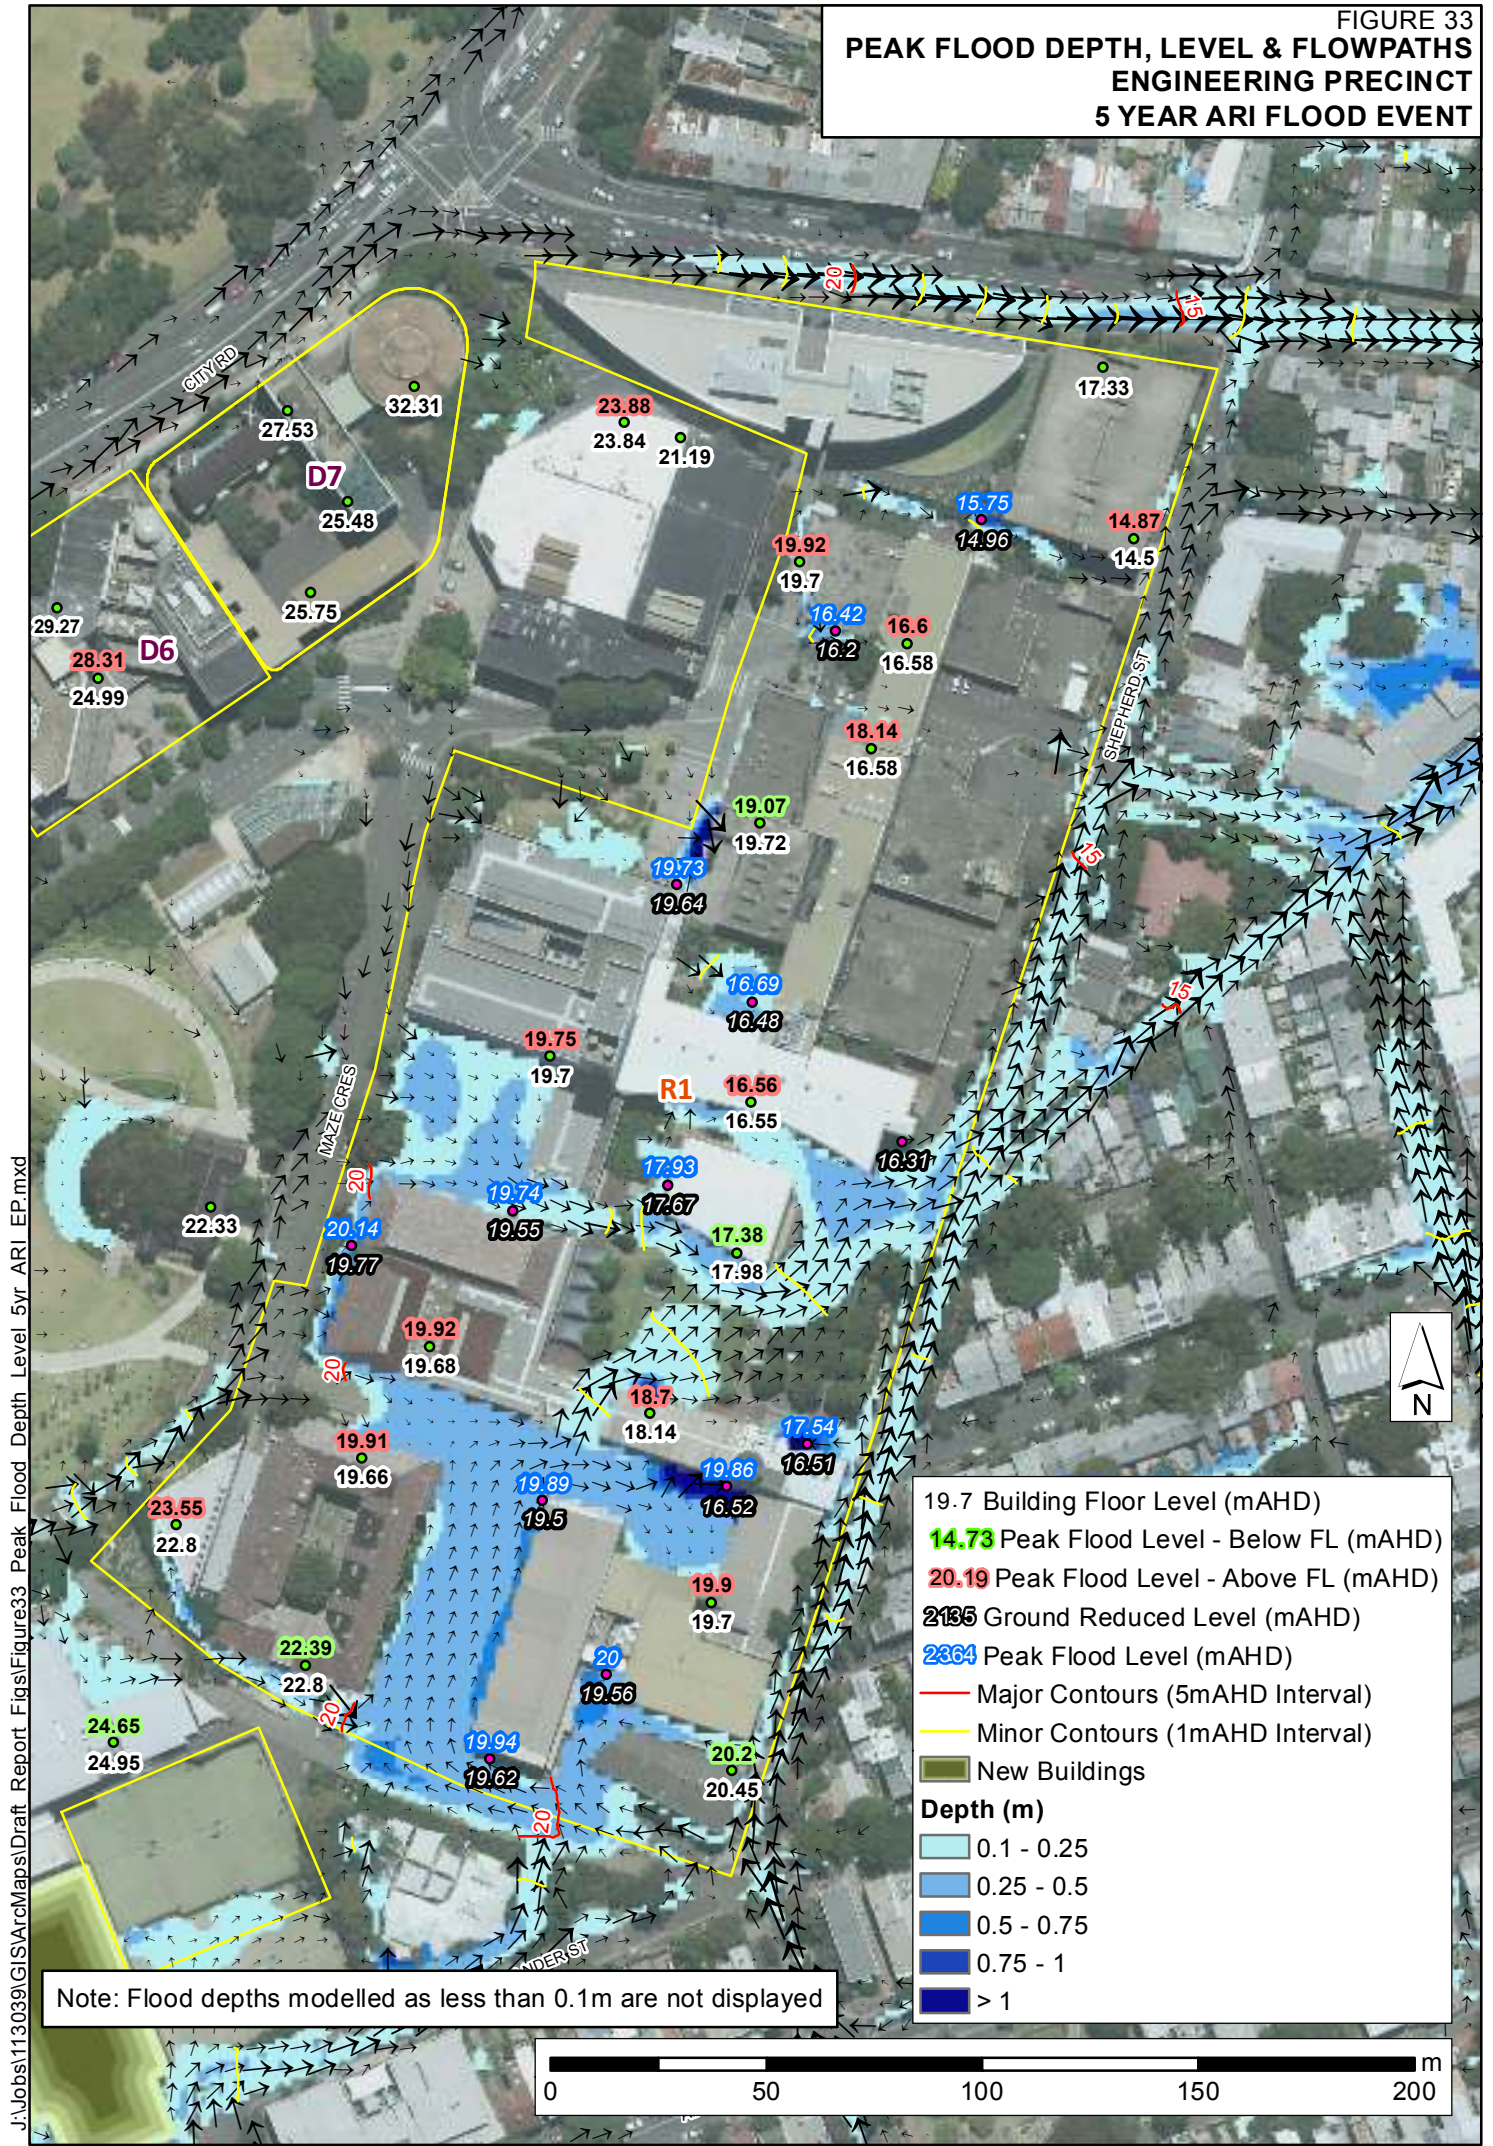

J:\Jobs\113039\GIS\ArcMaps\Draft Report Figs\Figure33 Peak Flood Depth Level 5yr ARI EP.mxd

FIGURE 34
PEAK FLOOD DEPTH, LEVEL & FLOWPATHS
ENGINEERING PRECINCT
20 YEAR ARI FLOOD EVENT

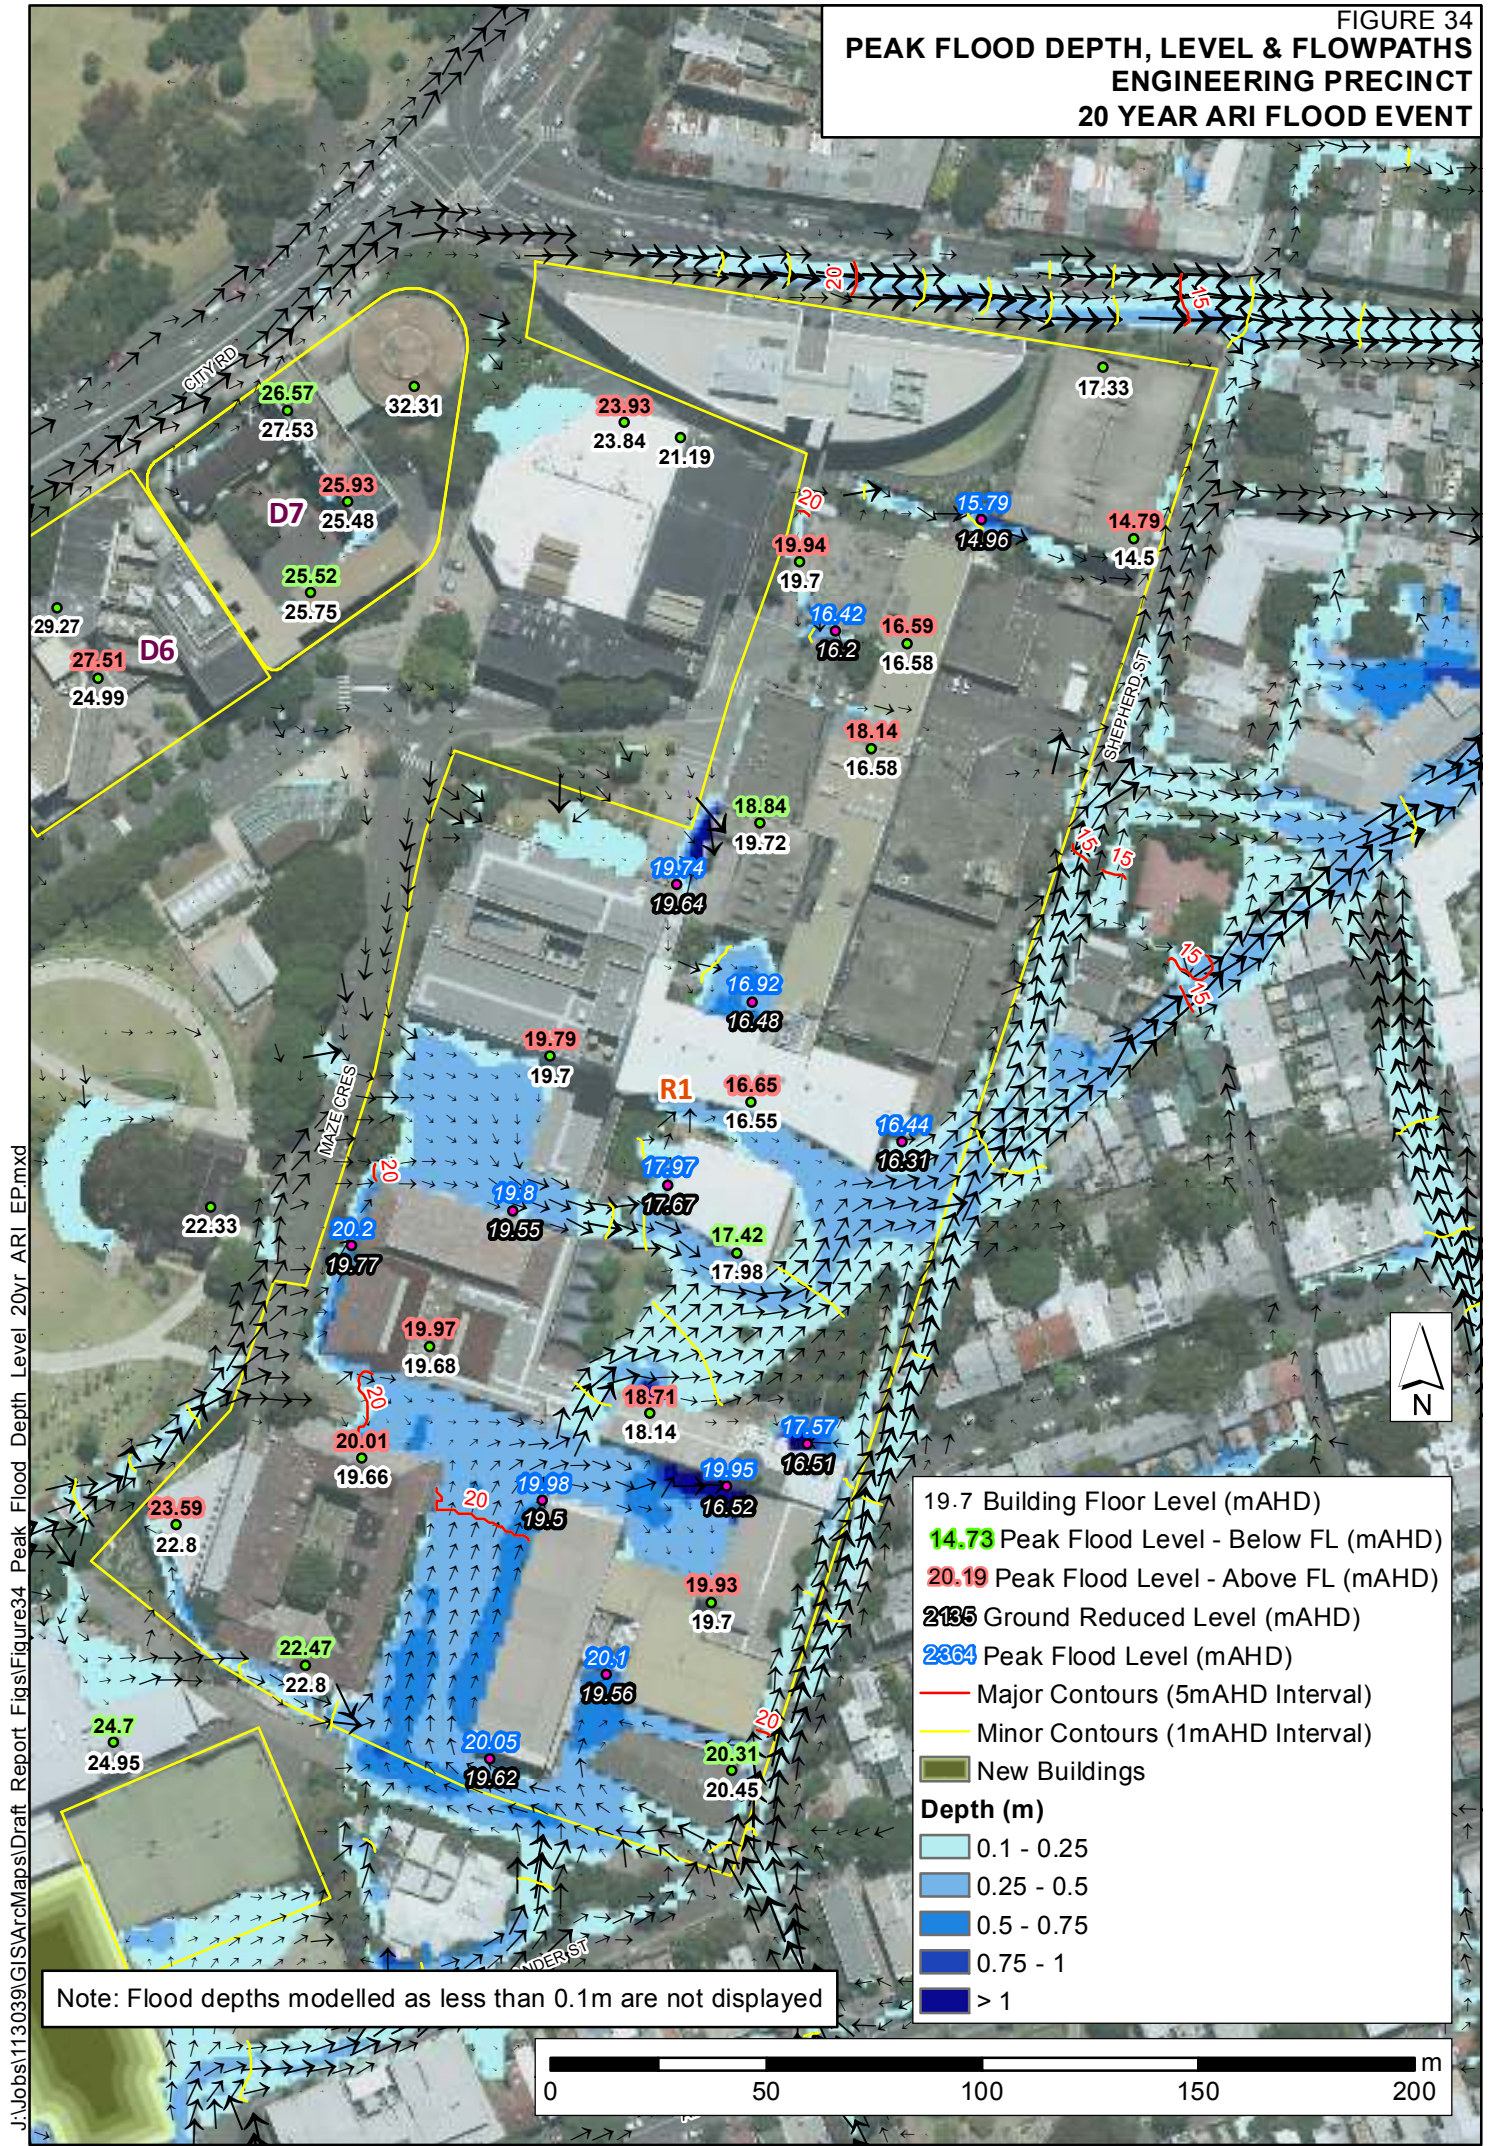

J:\Jobs\113039\GIS\ArcMaps\Draft Report Figs\Figure34 Peak Flood Depth Level 20yr ARI EP.mxd

FIGURE 35
PEAK FLOOD DEPTH, LEVEL & FLOWPATHS
ENGINEERING PRECINCT
100 YEAR ARI FLOOD EVENT

