


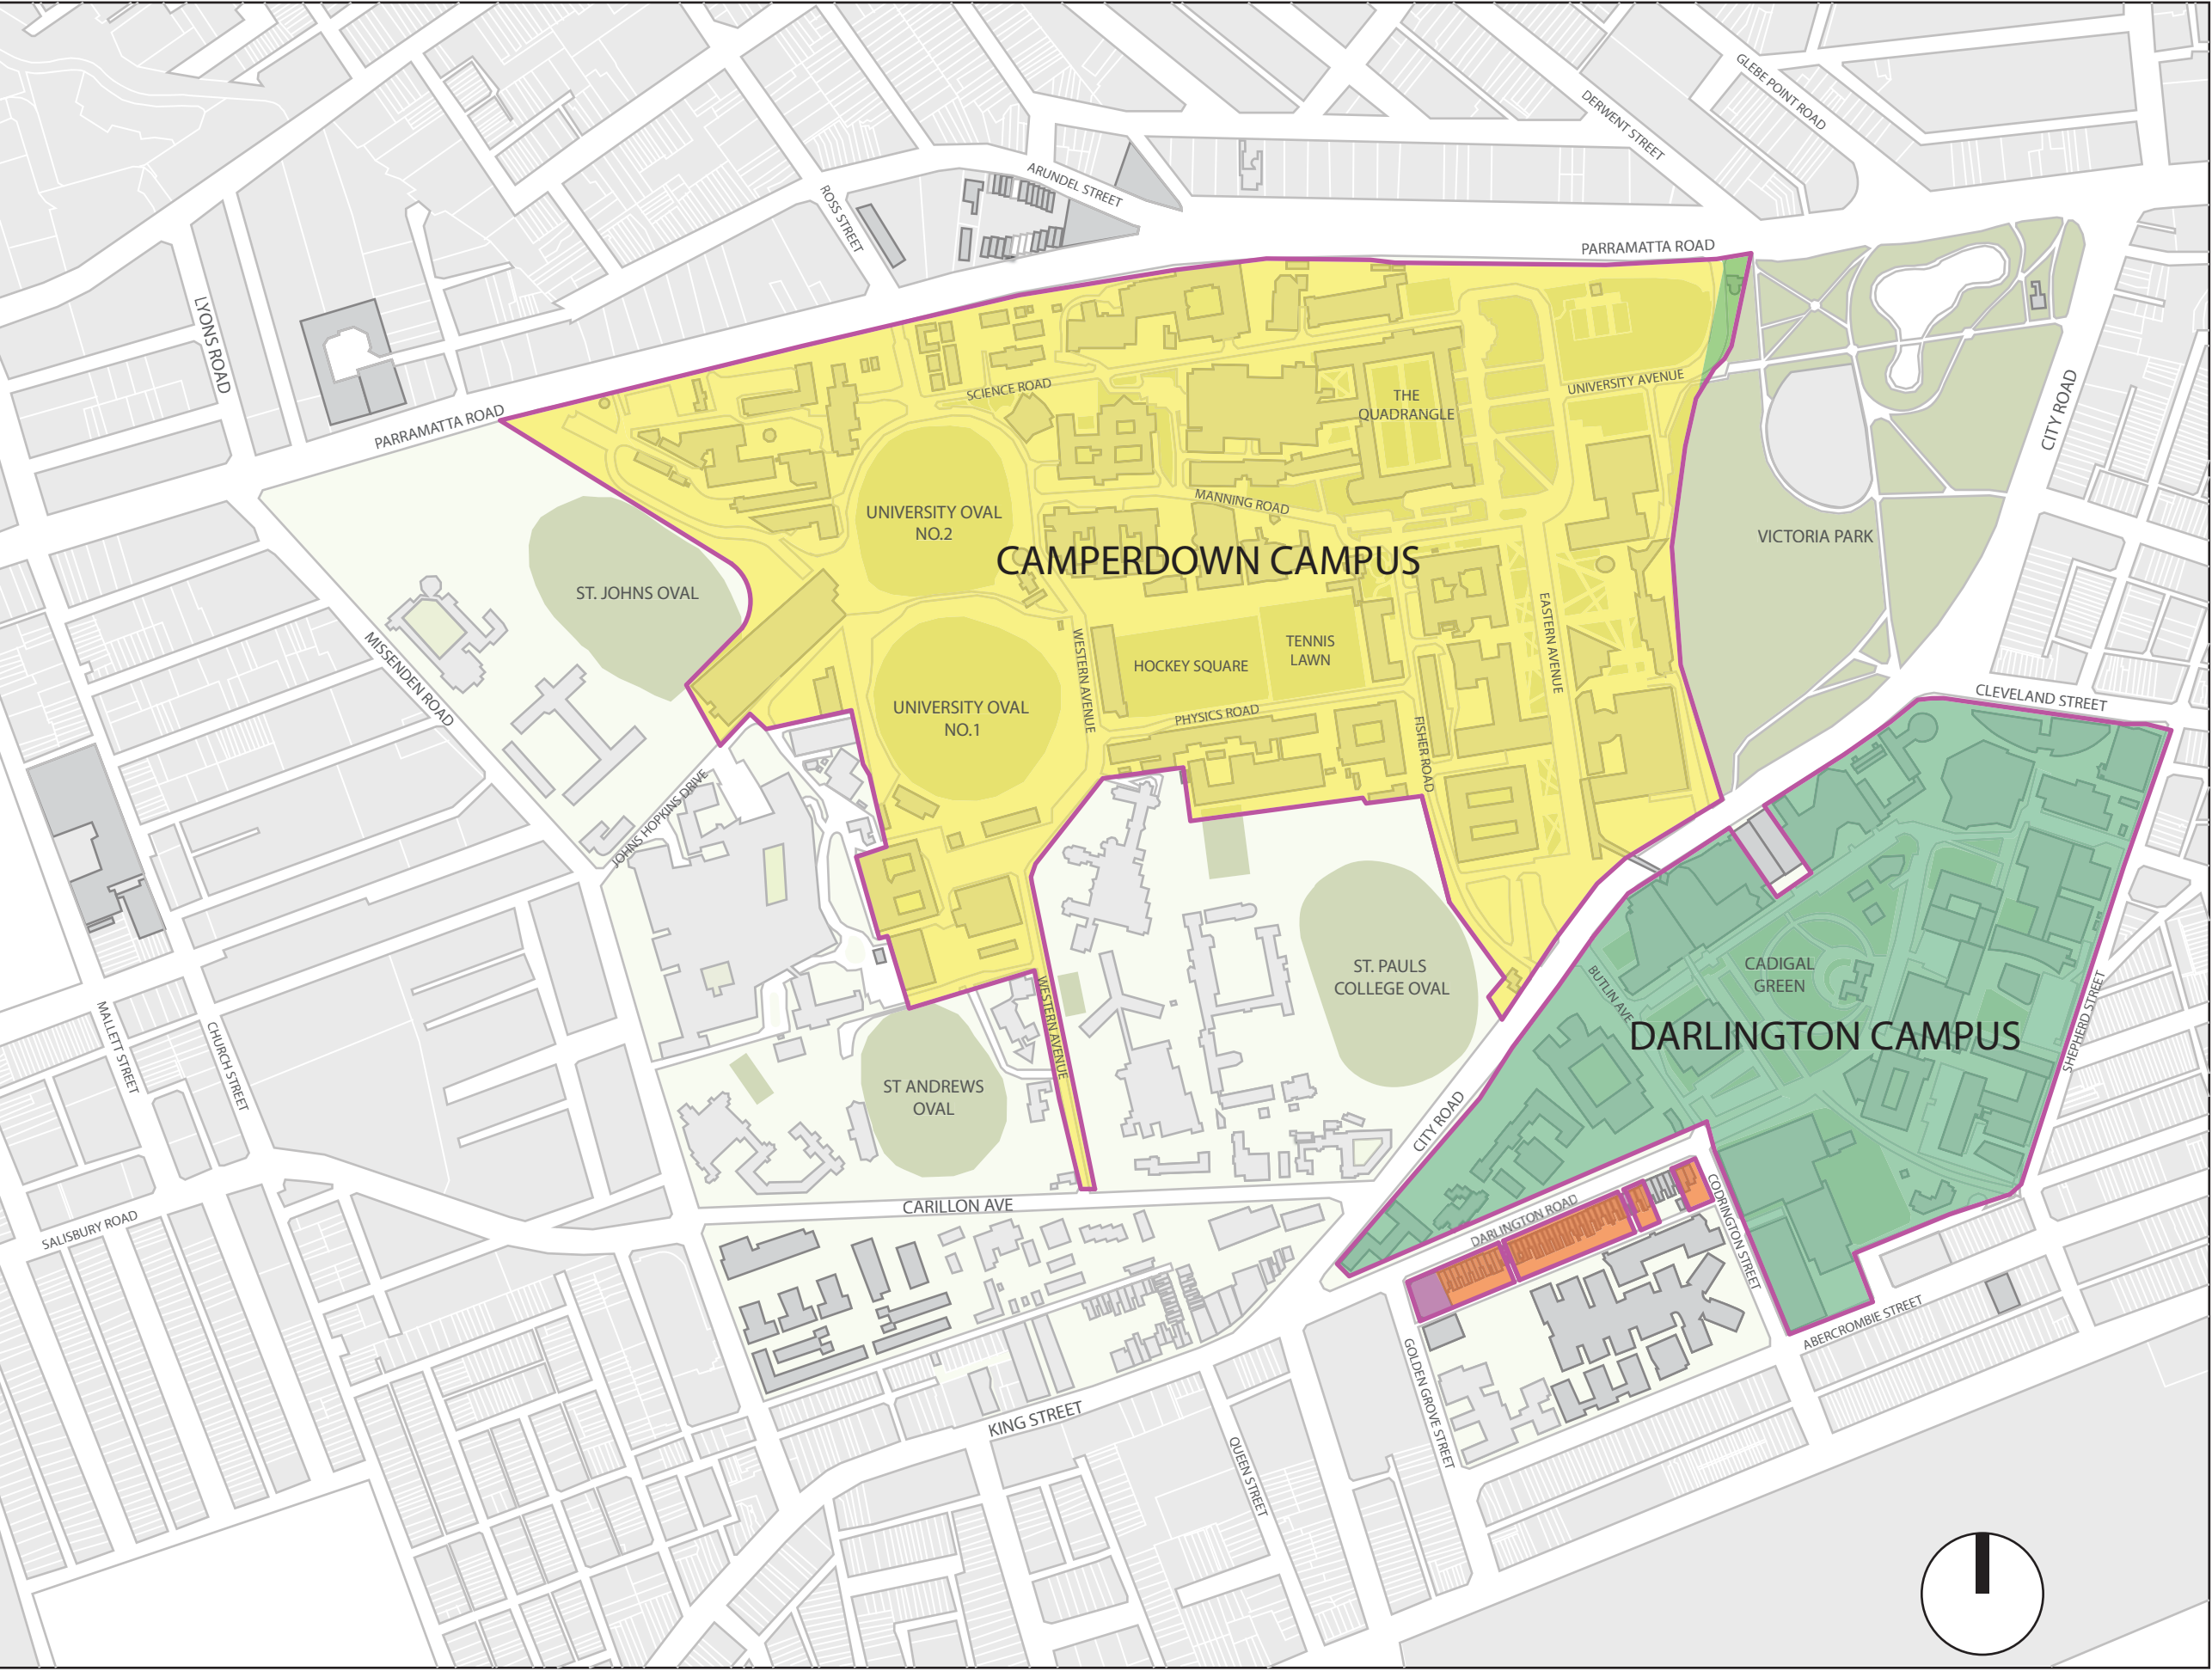

CAMPUS IMPROVEMENT PROGRAM
2014-2020

PROPERTY TITLES

CAMPERDOWN CAMPUS

- CROWN GRANT
Incl.
11925-3000
Pt. 5912-3000
Pt. Lot1/DP179963
Lot1001/DP1159799
- LOT 1
DP 89825

DARLINGTON CAMPUS

- CONSOLIDATED TITLE
1/790620
- LOT 1
DP 832273
- DARLINGTON TERRACES
Incl.
DP 1172041 LOT 1
DP 794841 LOT 1
DP1069922 LOT 1
DP 58304 LOT 1
DP 99663 LOT 1
DP 69635 LOT 1
DP 1073648 LOT 96
DP 1118985 LOT 9
DP 996657 LOT 1
DP 996629 LOTS 1-5
DP 33326 LOTS 1-12
DP 185534 LOT 1
DP 185532 LOT A
DP 1067807 LOT 1
DP 436059 LOTS A-B
DP 111120 LOTS 30-35