


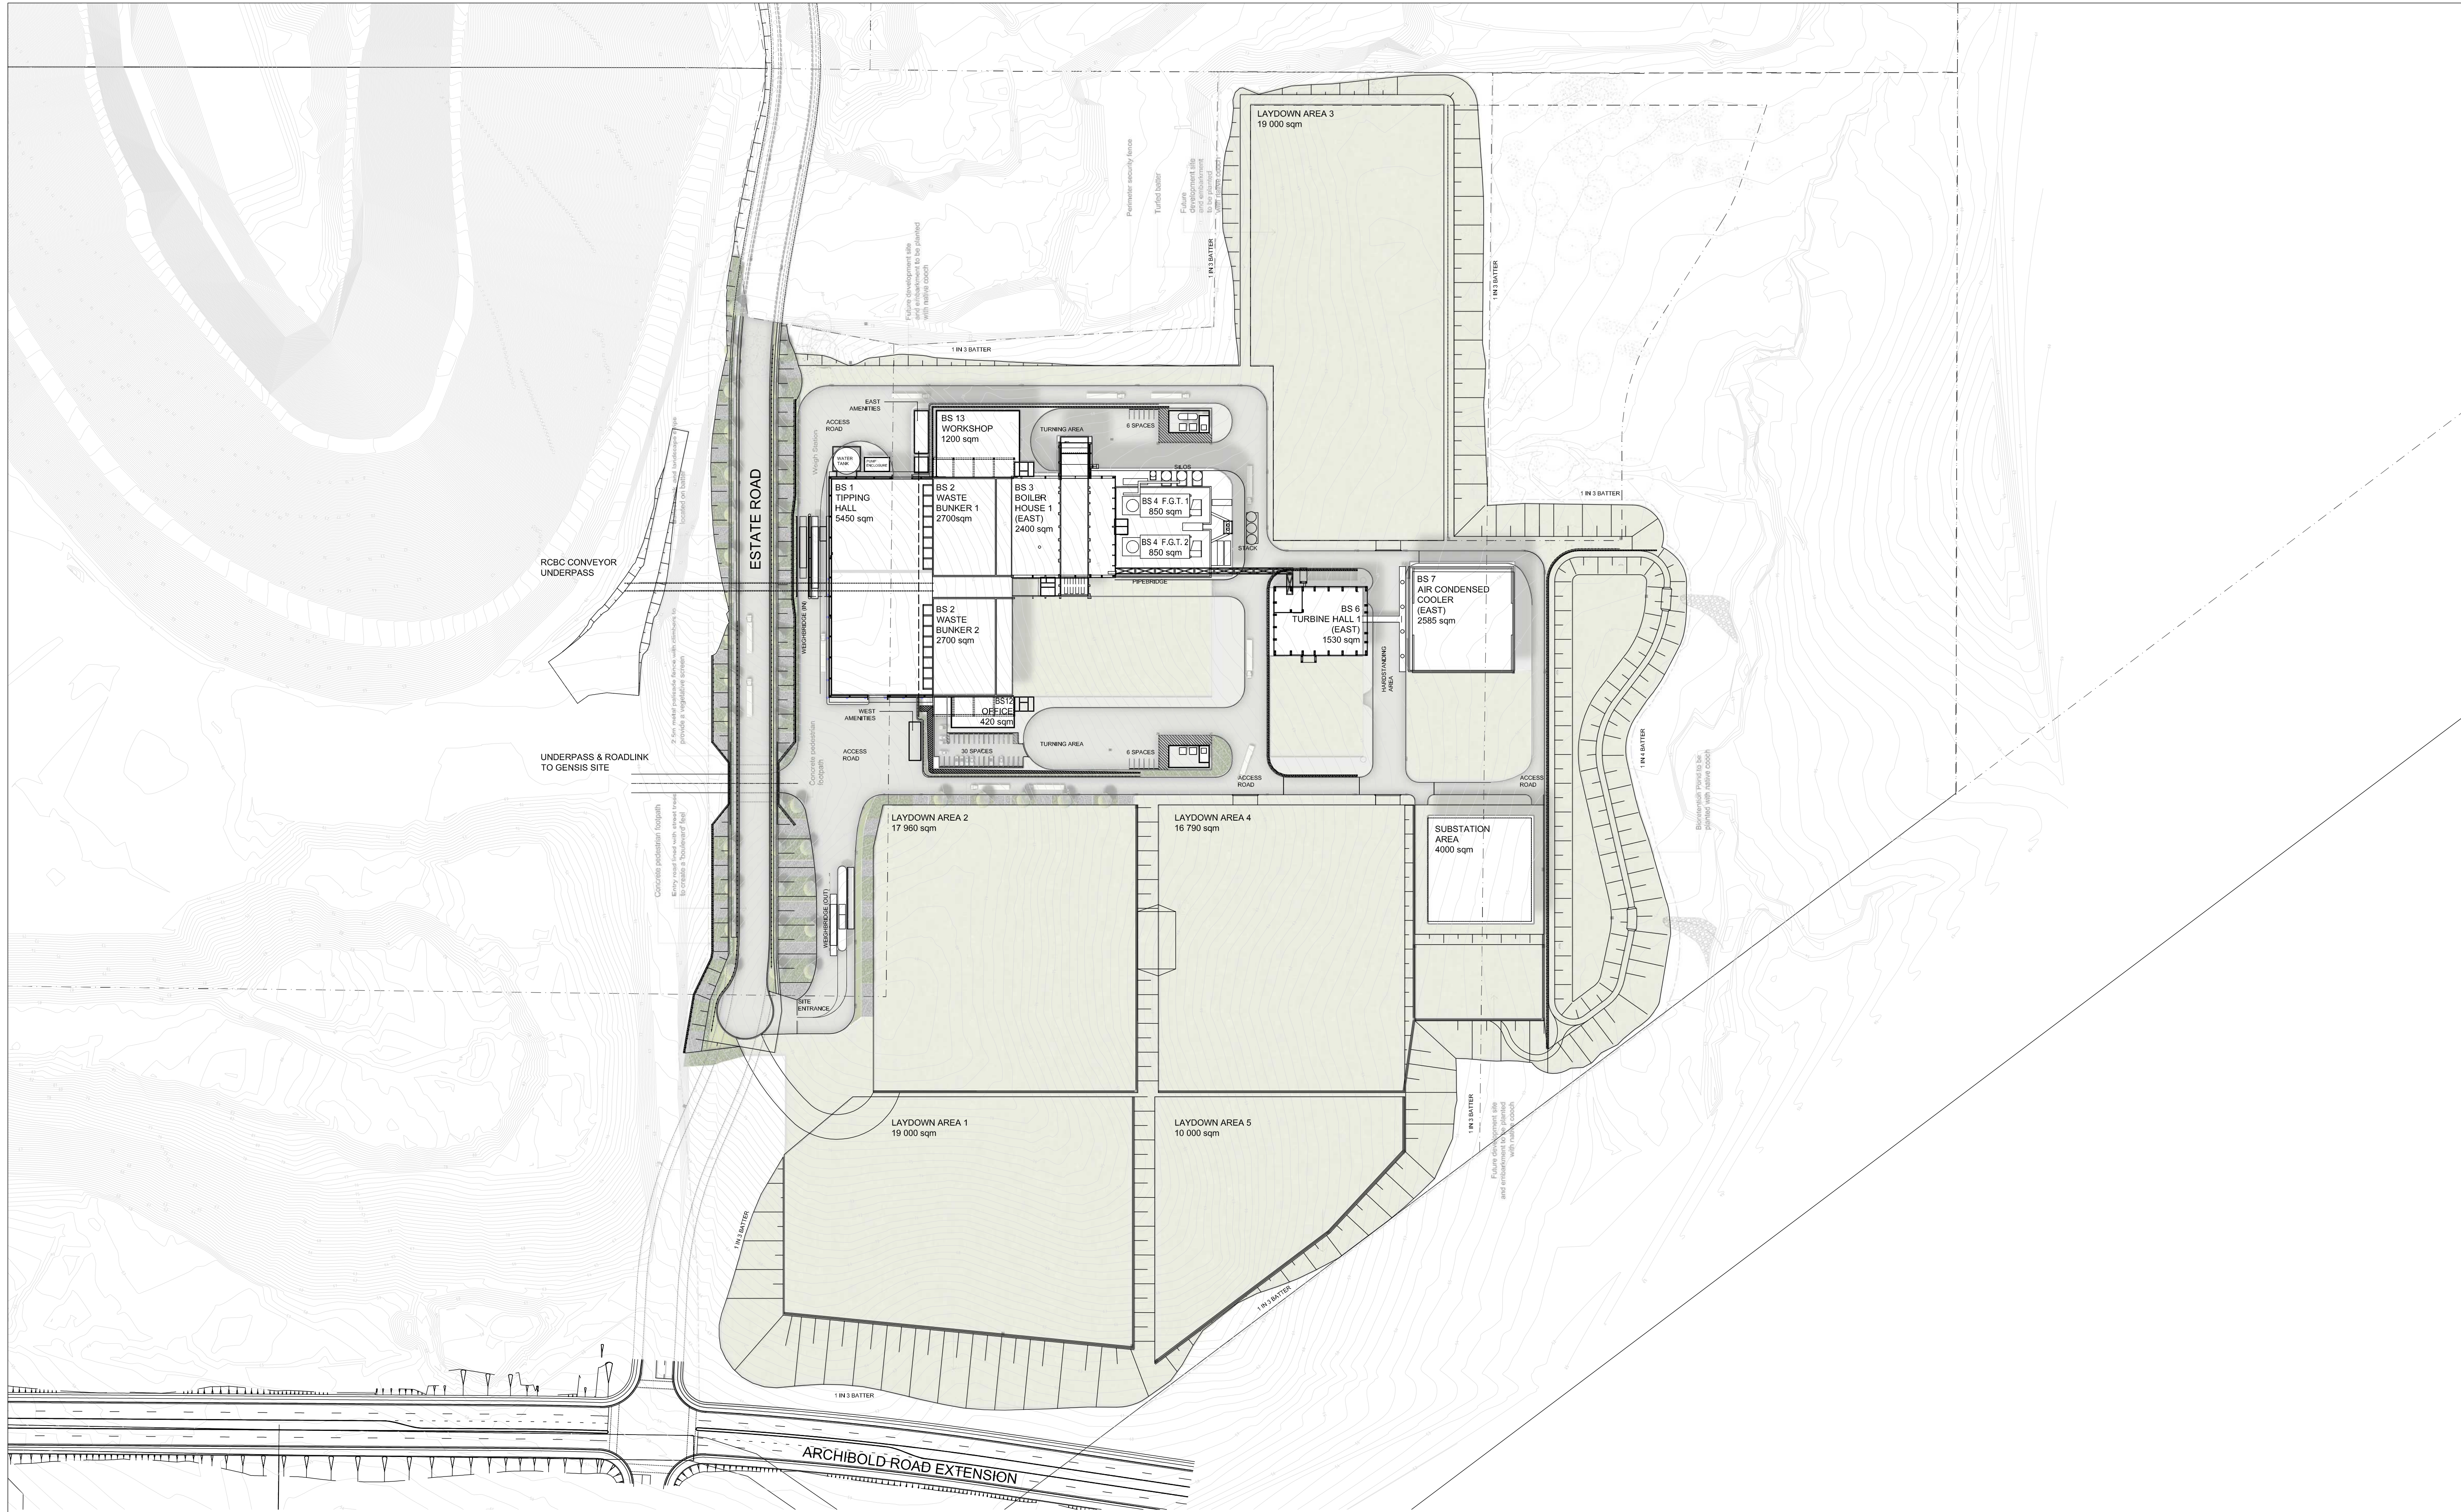

THE NEXT GENERATION- ENERGY FROM WASTE FACILITY

EASTERN CREEK, SYDNEY

PRELIMINARY


DATE 21.09.2017
SCALE 1:1500 @ A1

DRAWING NO.

AR-KTA-1001

ISSUE

8

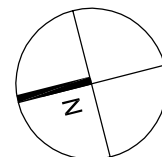

DO NOT SCALE DRAWINGS.
VERIFY ALL DIMENSIONS ON SITE.
REFER ANY DISCREPANCIES TO
THE SUPERINTENDENT BEFORE
PROCEEDING WITH THE WORK.

© krikis taylor architects Pty Ltd
These drawings are subject to copyright and may not be copied, used
or reproduced in any way without the express permission of
krikis taylor architects Pty Ltd.



PROPRIETOR

PROPOSED SITE MASTERPLAN
(STAGE 1)

ARCHITECT

a level 7 97 pacific highway
north sydney new 2000
m po box 726 north sydney new 2000
p +61(0)2 9900 6000 f +61(0)2 9900 6001
www.krikistaylor.com.au



krikis taylor architects

100mm

200mm

300mm ON ORIGINAL

A1