


© 2015 Site Image (NSW) Pty Ltd ABN 44 801 262 380 as agent for Site Image NSW Partnership. All rights reserved. This drawing is copyright and shall not be reproduced or copied in any form or by any means (graphic, electronic or mechanical including photocopy) without the written permission of Site Image (NSW) Pty Ltd Any license, expressed or implied, to use this document for any purpose what so ever is restricted to the terms of the written agreement between Site Image (NSW) Pty Ltd and the instructing party.

The contractor shall check and verify all work on site (including work by others) before commencing the landscape installation. Any discrepancies are to be reported to the Project Manager or Landscape Architect prior to commencing work. Do not scale this drawing. Any required dimensions not shown shall be referred to the Landscape Architect for confirmation.

1	For review	CV	RS	17.03.2015
Issue	Revision Description	Drawn	Check	Date

- LEGEND**
- Tree planting (Large specimen at planting, refer plant schedule)
  - Large & small Shrub Planting (refer plant schedule)
  - Turf
  - Insitu Concrete Paving
  - Fence type 1 (Metal pallisade w/vegetative screening)
  - Fence type 2 (Safety fence ref Eng.)
  - Fence type 3 (Safety fence ref Eng.)
  - Fence type 4 (Boundary security fence ref Eng.)
  - Mass Planting & Groundcovers (refer plant schedule)
  - Ballast slope stabilization
  - Tree to remain
  - Tree to be removed

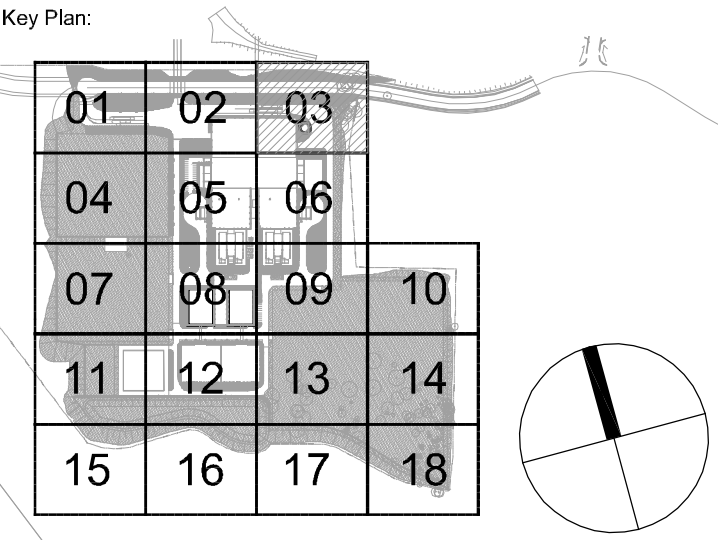

Client:  
**The Next Generation  
Pty Ltd**

Project:  
**TNG Energy from Waste  
Facility**

**SITE IMAGE**  
Level 1, 3-5 Baptist Street  
Redfern NSW 2016  
Australia  
Tel: (61 2) 8332 5600  
Fax: (61 2) 9698 2877  
www.siteimage.com.au  
Site Image (NSW) Pty Ltd  
ABN 44 801 262 380



For review

Drawing Name:  
**Landscape plan**

Scale: 1:200 @ A1  
Job Number: SS15-2961  
Drawing Number: LA-SILA-9104  
Issue: 1

NOT FOR CONSTRUCTION















NOT FOR CONSTRUCTION


© 2015 Site Image (NSW) Pty Ltd ABN 44 801 262 380 as agent for Site Image NSW Partnership. All rights reserved. This drawing is copyright and shall not be reproduced or copied in any form or by any means (graphic, electronic or mechanical including photocopy) without the written permission of Site Image (NSW) Pty Ltd Any license, expressed or implied, to use this document for any purpose what so ever is restricted to the terms of the written agreement between Site Image (NSW) Pty Ltd and the instructing party.

The contractor shall check and verify all work on site (including work by others) before commencing the landscape installation. Any discrepancies are to be reported to the Project Manager or Landscape Architect prior to commencing work. Do not scale this drawing. Any required dimensions not shown shall be referred to the Landscape Architect for confirmation.

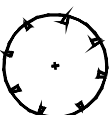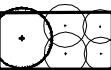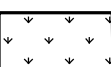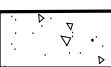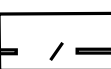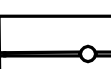1	For review	CV	RS	17.03.2015
Issue	Revision Description	Drawn	Check	Date

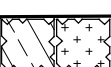LEGEND

-  Tree planting  
(Large specimen at planting, refer plant schedule)
-  Large & small Shrub Planting  
(refer plant schedule)
-  Turf
-  Insitu Concrete Paving
-  Fence type 1  
(Metal pallisade w/vegetative screening)
-  Fence type 2  
(Safety fence ref Eng.)
-  Fence type 3  
(Safety fence ref Eng.)
-  Fence type 4  
(Boundary security fence ref Eng.)
-  Mass Planting & Groundcovers  
(refer plant schedule)
-  Ballast slope stabilization
-  Tree to remain
-  Tree to be removed

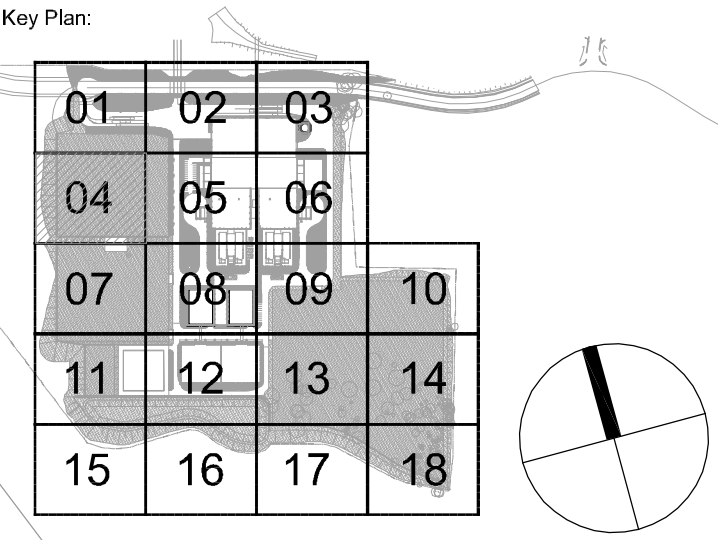

Client:  
**The Next Generation  
Pty Ltd**

Project:  
**TNG Energy from Waste  
Facility**

**S I T E I M A G E**  
Level 1, 3-5 Baptist Street  
Rusdorm NSW 2016  
Australia  
Tel: (61 2) 8332 5600  
Fax: (61 2) 9698 2877  
www.siteimage.com.au  
Site Image (NSW) Pty Ltd  
ABN 44 801 262 380




Landscape Architects

For review

Drawing Name:  
**Landscape plan**

Scale: 1:200 @ A1  
Job Number: SS15-2961  
Drawing Number: LA-SILA-9105  
Issue: 1



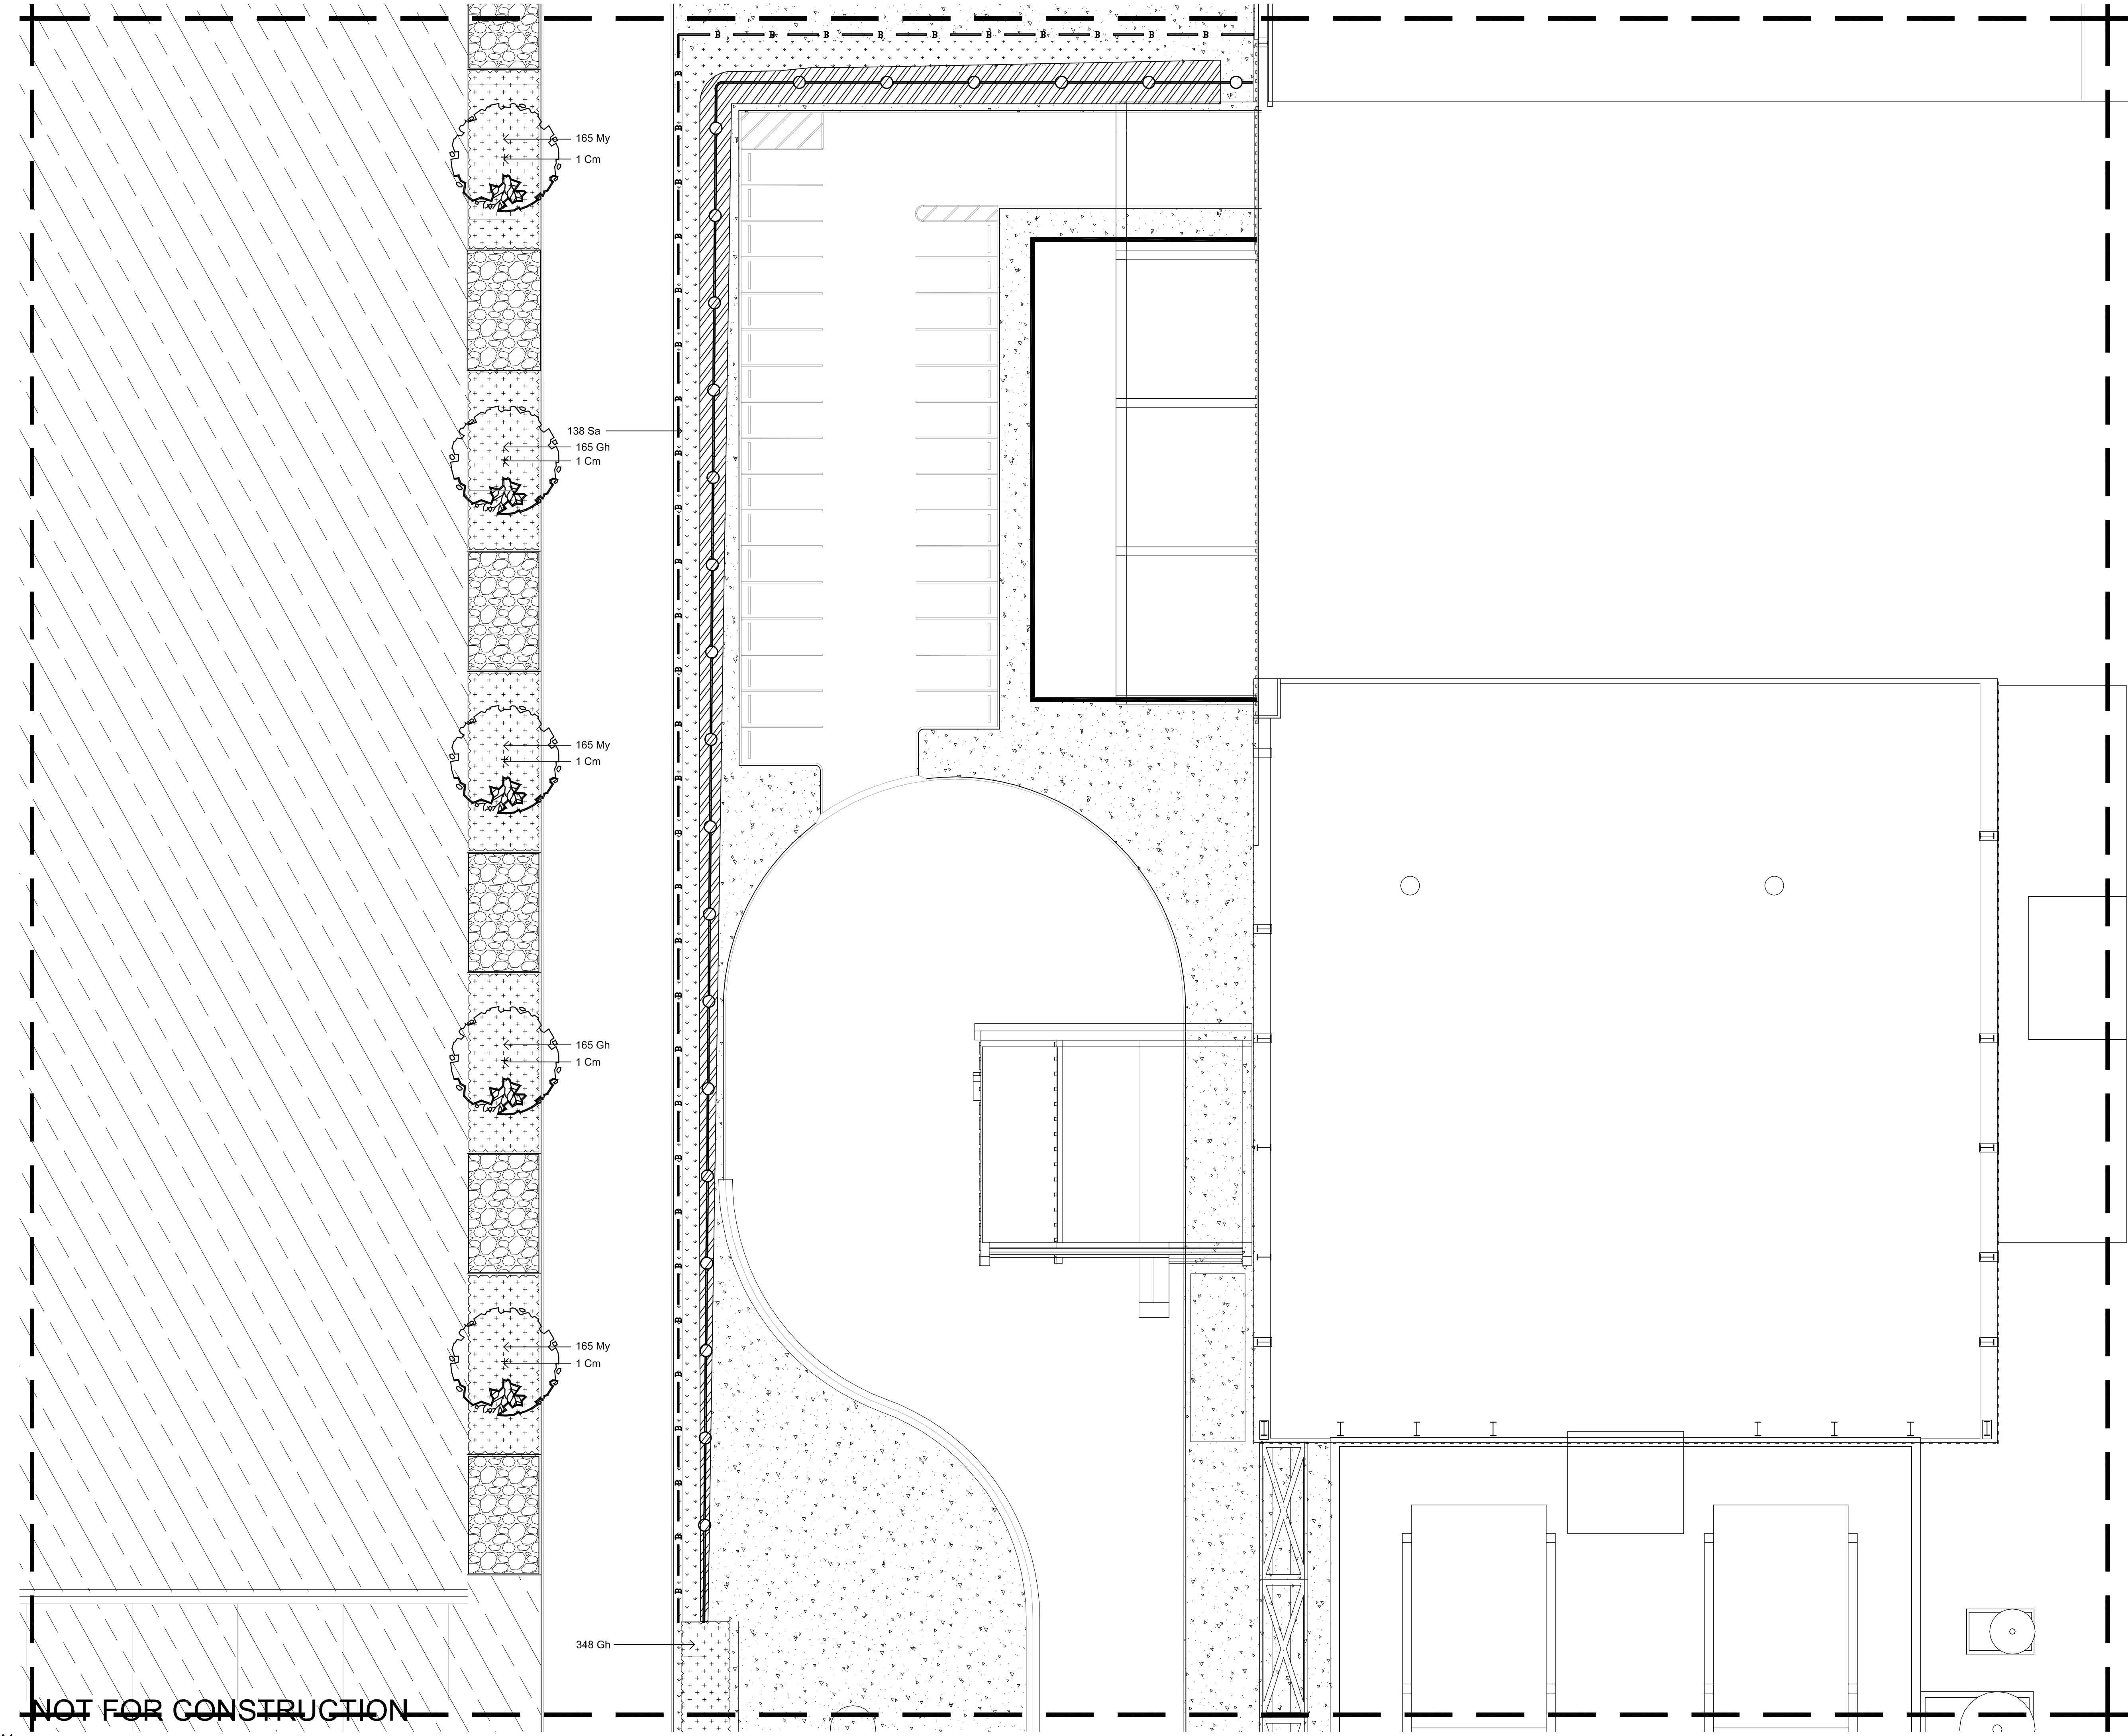

© 2015 Site Image (NSW) Pty Ltd ABN 44 801 262 380 as agent for Site Image NSW Partnership. All rights reserved. This drawing is copyright and shall not be reproduced or copied in any form or by any means (graphic, electronic or mechanical including photocopy) without the written permission of Site Image (NSW) Pty Ltd Any license, expressed or implied, to use this document for any purpose what so ever is restricted to the terms of the written agreement between Site Image (NSW) Pty Ltd and the instructing party.

The contractor shall check and verify all work on site (including work by others) before commencing the landscape installation. Any discrepancies are to be reported to the Project Manager or Landscape Architect prior to commencing work. Do not scale this drawing. Any required dimensions not shown shall be referred to the Landscape Architect for confirmation.

1	For review	CV	RS	17.03.2015
Issue	Revision Description	Drawn	Check	Date

LEGEND

- Tree planting (Large specimen at planting, refer plant schedule)
- Large & small Shrub Planting (refer plant schedule)
- Turf
- Insitu Concrete Paving
- Fence type 1 (Metal pallisade w/vegetative screening)
- Fence type 2 (Safety fence ref Eng.)
- Fence type 3 (Safety fence ref Eng.)
- Fence type 4 (Boundary security fence ref Eng.)
- Mass Planting & Groundcovers (refer plant schedule)
- Ballast slope stabilization
- Tree to remain
- Tree to be removed

Key Plan:

01	02	03	
04	05	06	
07	08	09	10
11	12	13	14
15	16	17	18

Client:  
**The Next Generation Pty Ltd**

Project:  
**TNG Energy from Waste Facility**

**SITE IMAGE**  
Level 1, 3-5 Baplist Street  
Ridgford NSW 2016  
Australia  
Tel: (61 2) 8332 5600  
Fax: (61 2) 9698 2877  
www.siteimage.com.au  
Site Image (NSW) Pty Ltd  
ABN 44 801 262 380


**Landscape Architects**

For review

Drawing Name:  
**Landscape plan**

Scale: 1:200 @ A1  
Job Number: SS15-2961  
Drawing Number: LA-SILA-9106  
Issue: 1



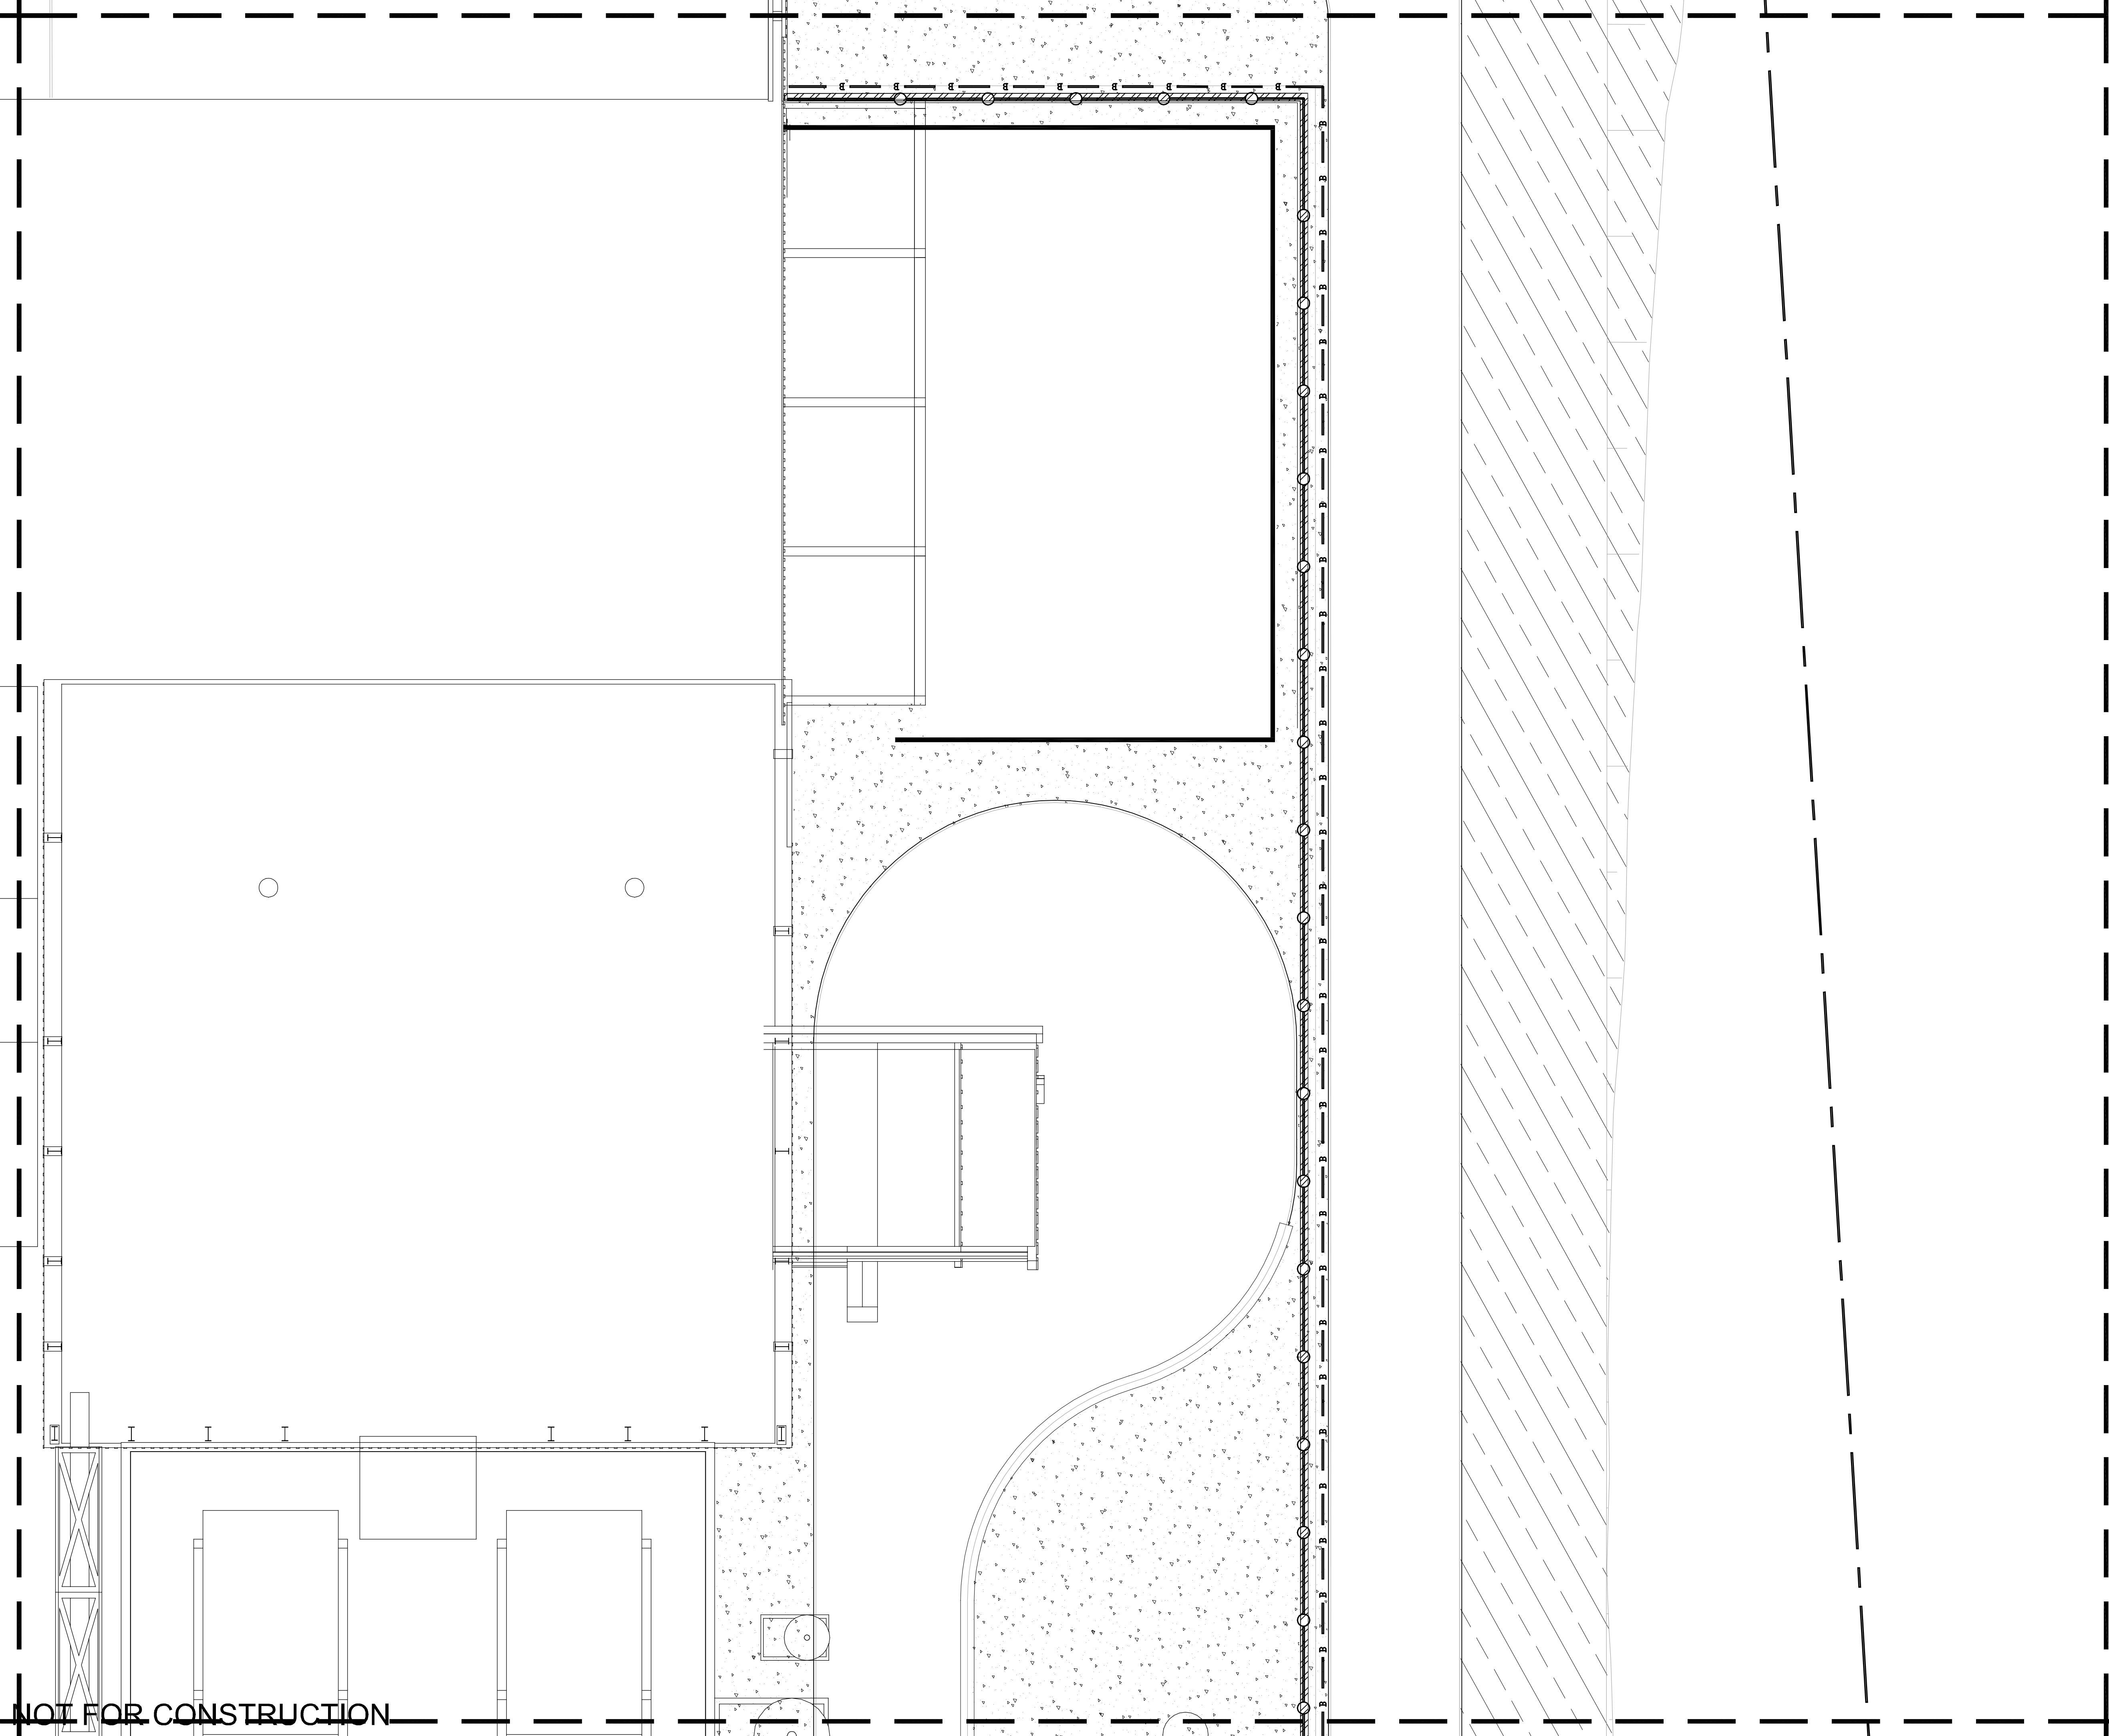

© 2015 Site Image (NSW) Pty Ltd ABN 44 801 262 380 as agent for Site Image NSW Partnership. All rights reserved. This drawing is copyright and shall not be reproduced or copied in any form or by any means (graphic, electronic or mechanical including photocopy) without the written permission of Site Image (NSW) Pty Ltd Any license, expressed or implied, to use this document for any purpose what so ever is restricted to the terms of the written agreement between Site Image (NSW) Pty Ltd and the instructing party.

The contractor shall check and verify all work on site (including work by others) before commencing the landscape installation. Any discrepancies are to be reported to the Project Manager or Landscape Architect prior to commencing work. Do not scale this drawing. Any required dimensions not shown shall be referred to the Landscape Architect for confirmation.

1	For review	CV	RS	17.03.2015
Issue	Revision Description	Drawn	Check	Date

LEGEND

Tree planting  
(Large specimen at planting, refer plant schedule)

Large & small Shrub Planting  
(refer plant schedule)

Turf

Insitu Concrete Paving

Fence type 1  
(Metal palisade w/vegetative screening)

Fence type 2  
(Safety fence ref Eng.)

Fence type 3  
(Safety fence ref Eng.)

Fence type 4  
(Boundary security fence ref Eng.)

Mass Planting & Groundcovers  
(refer plant schedule)

Ballast slope stabilization

Tree to remain

Tree to be removed

Key Plan:

Client:

**The Next Generation**  
Pty Ltd

Project:

**TNG Energy from Waste**  
Facility

**SITE IMAGE**

Level 1, 3-5 Baplist Street  
Redfern NSW 2016  
Australia

Tel: (61 2) 8332 5600  
Fax: (61 2) 9598 2877  
www.siteimage.com.au

Site Image (NSW) Pty Ltd  
ABN 44 801 262 380

Landscape Architects

For review

Drawing Name:

**Landscape plan**

Scale: 1:200 @ A1

Job Number:

Drawing Number:


Issue:

SS15-2961

LA-SILA-9107

1



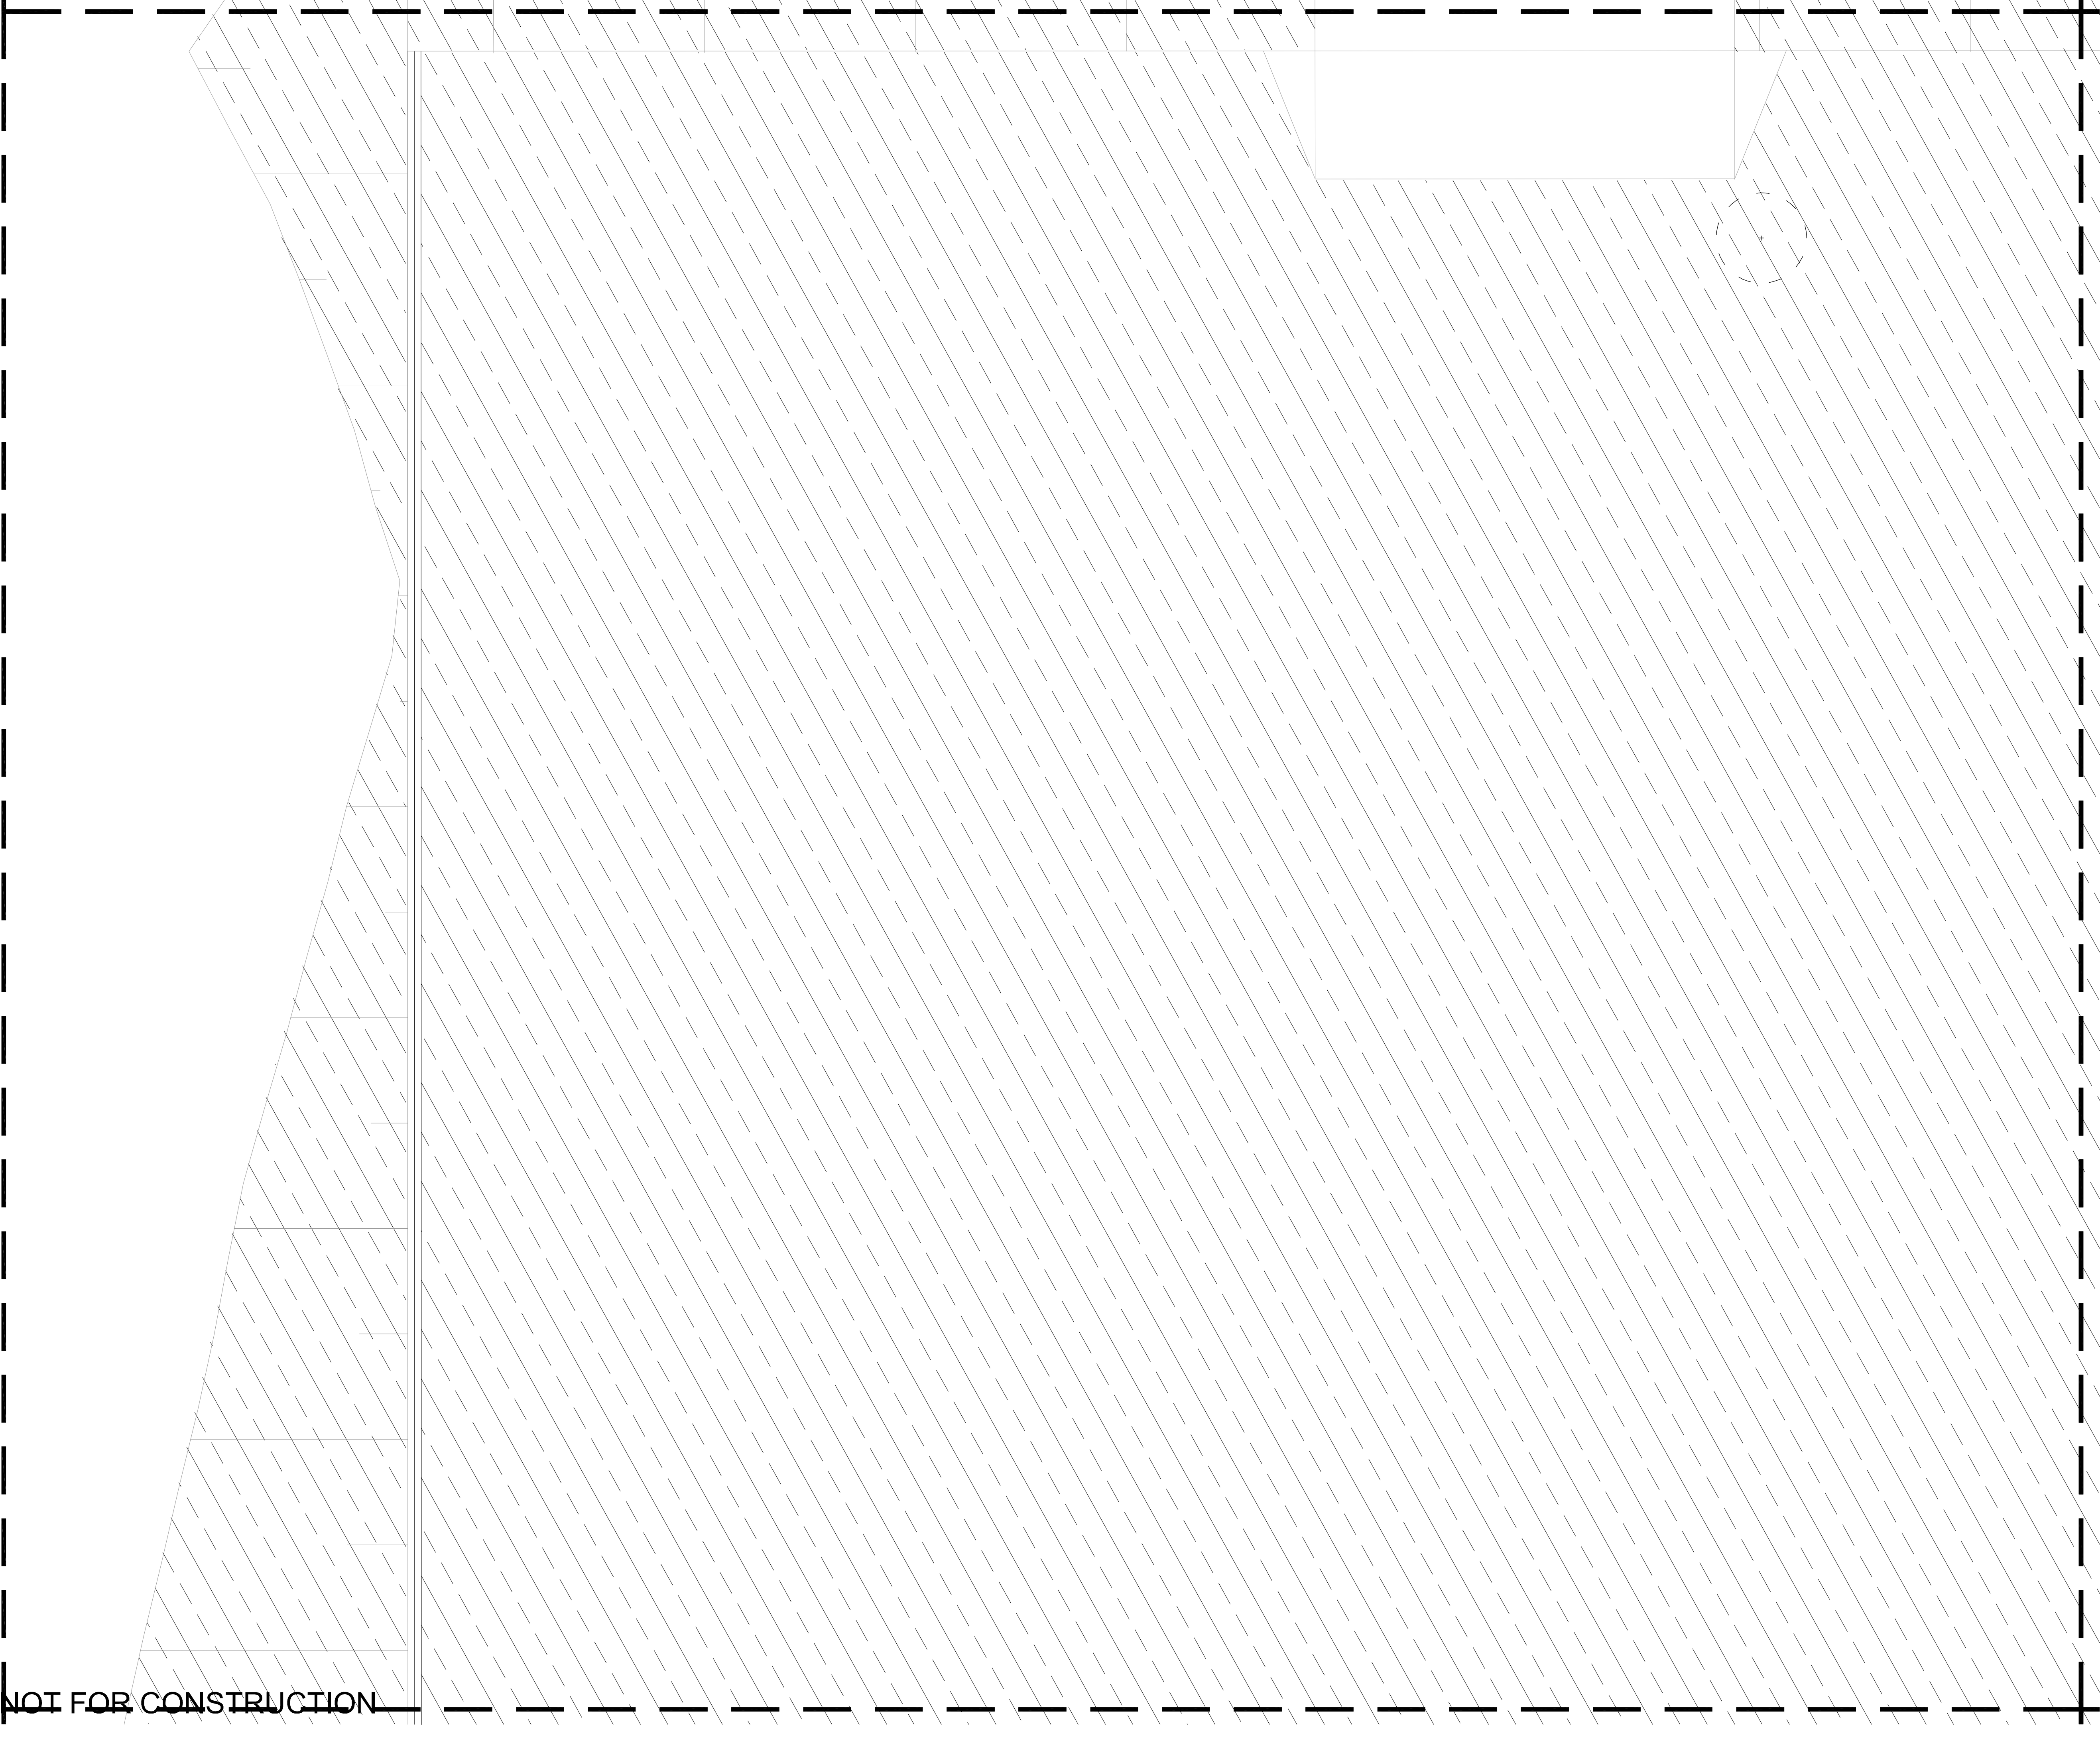

NOT FOR CONSTRUCTION

© 2015 Site Image (NSW) Pty Ltd ABN 44 801 262 380 as agent for Site Image NSW Partnership. All rights reserved. This drawing is copyright and shall not be reproduced or copied in any form or by any means (graphic, electronic or mechanical including photocopy) without the written permission of Site Image (NSW) Pty Ltd Any license, expressed or implied, to use this document for any purpose what so ever is restricted to the terms of the written agreement between Site Image (NSW) Pty Ltd and the instructing party.

The contractor shall check and verify all work on site (including work by others) before commencing the landscape installation. Any discrepancies are to be reported to the Project Manager or Landscape Architect prior to commencing work. Do not scale this drawing. Any required dimensions not shown shall be referred to the Landscape Architect for confirmation.

1	For review	CV	RS	17.03.2015
Issue	Revision Description	Drawn	Check	Date

### LEGEND

Tree planting  
(Large specimen at planting, refer plant schedule)

Large & small Shrub Planting  
(refer plant schedule)

Turf

Insitu Concrete Paving

Fence type 1  
(Metal pallisade w/vegetative screening)

Fence type 2  
(Safety fence ref Eng.)

Fence type 3  
(Safety fence ref Eng.)

Fence type 4  
(Boundary security fence ref Eng.)

Mass Planting & Groundcovers  
(refer plant schedule)

Ballast slope stabilization

Tree to remain

Tree to be removed

Key Plan:

01	02	03
04	05	06
07	08	09
11	12	13
15	16	17

Client:  
**The Next Generation Pty Ltd**

Project:  
**TNG Energy from Waste Facility**

Level 1, 3-5 Baplist Street  
Redfern NSW 2016  
Australia

Tel: (61 2) 8332 5600  
Fax: (61 2) 9698 2877  
www.siteimage.com.au

Site Image (NSW) Pty Ltd  
ABN 44 801 262 380

**SITE IMAGE**

Landscape Architects

**For review**

Drawing Name:  
**Landscape plan**

Scale: 1:200 @ A1

Job Number: **SS15-2961**

0 1 2 4 6 10m

Drawing Number: **LA-SILA-9108**

Issue: **1**




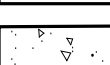
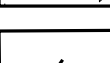
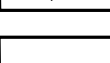
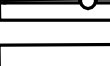
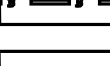

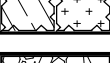




© 2015 Site Image (NSW) Pty Ltd ABN 44 801 262 380 as agent for Site Image NSW Partnership. All rights reserved. This drawing is copyright and shall not be reproduced or copied in any form or by any means (graphic, electronic or mechanical including photocopy) without the written permission of Site Image (NSW) Pty Ltd Any license, expressed or implied, to use this document for any purpose what so ever is restricted to the terms of the written agreement between Site Image (NSW) Pty Ltd and the instructing party.

The contractor shall check and verify all work on site (including work by others) before commencing the landscape installation. Any discrepancies are to be reported to the Project Manager or Landscape Architect prior to commencing work. Do not scale this drawing. Any required dimensions not shown shall be referred to the Landscape Architect for confirmation.


1	For review	CV	RS	17.03.2015
Issue	Revision Description	Drawn	Check	Date

LEGEND

-  Tree planting (Large specimen at planting, refer plant schedule)
-  Large & small Shrub Planting (refer plant schedule)
-  Turf
-  Insitu Concrete Paving
-  Fence type 1 (Metal pallisade w/vegetative screening)
-  Fence type 2 (Safety fence ref Eng.)
-  Fence type 3 (Safety fence ref Eng.)
-  Fence type 4 (Boundary security fence ref Eng.)
-  Mass Planting & Groundcovers (refer plant schedule)
-  Ballast slope stabilization
-  Tree to remain
-  Tree to be removed

Key Plan:

01	02	03	
04	05	06	
07	08	09	10
11	12	13	14
15	16	17	18

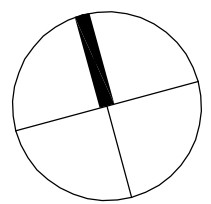

Client:  
**The Next Generation  
Pty Ltd**

Project:  
**TNG Energy from Waste  
Facility**

Level 1, 3-5 Baptist Street  
Redfern NSW 2016  
Australia

Tel: (61 2) 8332 5600  
Fax: (61 2) 9698 2877  
www.siteimage.com.au

Site Image (NSW) Pty Ltd  
ABN 44 801 262 380

S I T E I M A G E



Landscape Architects

For review

Drawing Name:

**Landscape plan**

Scale: 1:200 @ A1

Job Number:

SS15-2961

0 1 2 4 6 10m


Drawing Number:

LA-SILA-9109

1

NOT FOR CONSTRUCTION



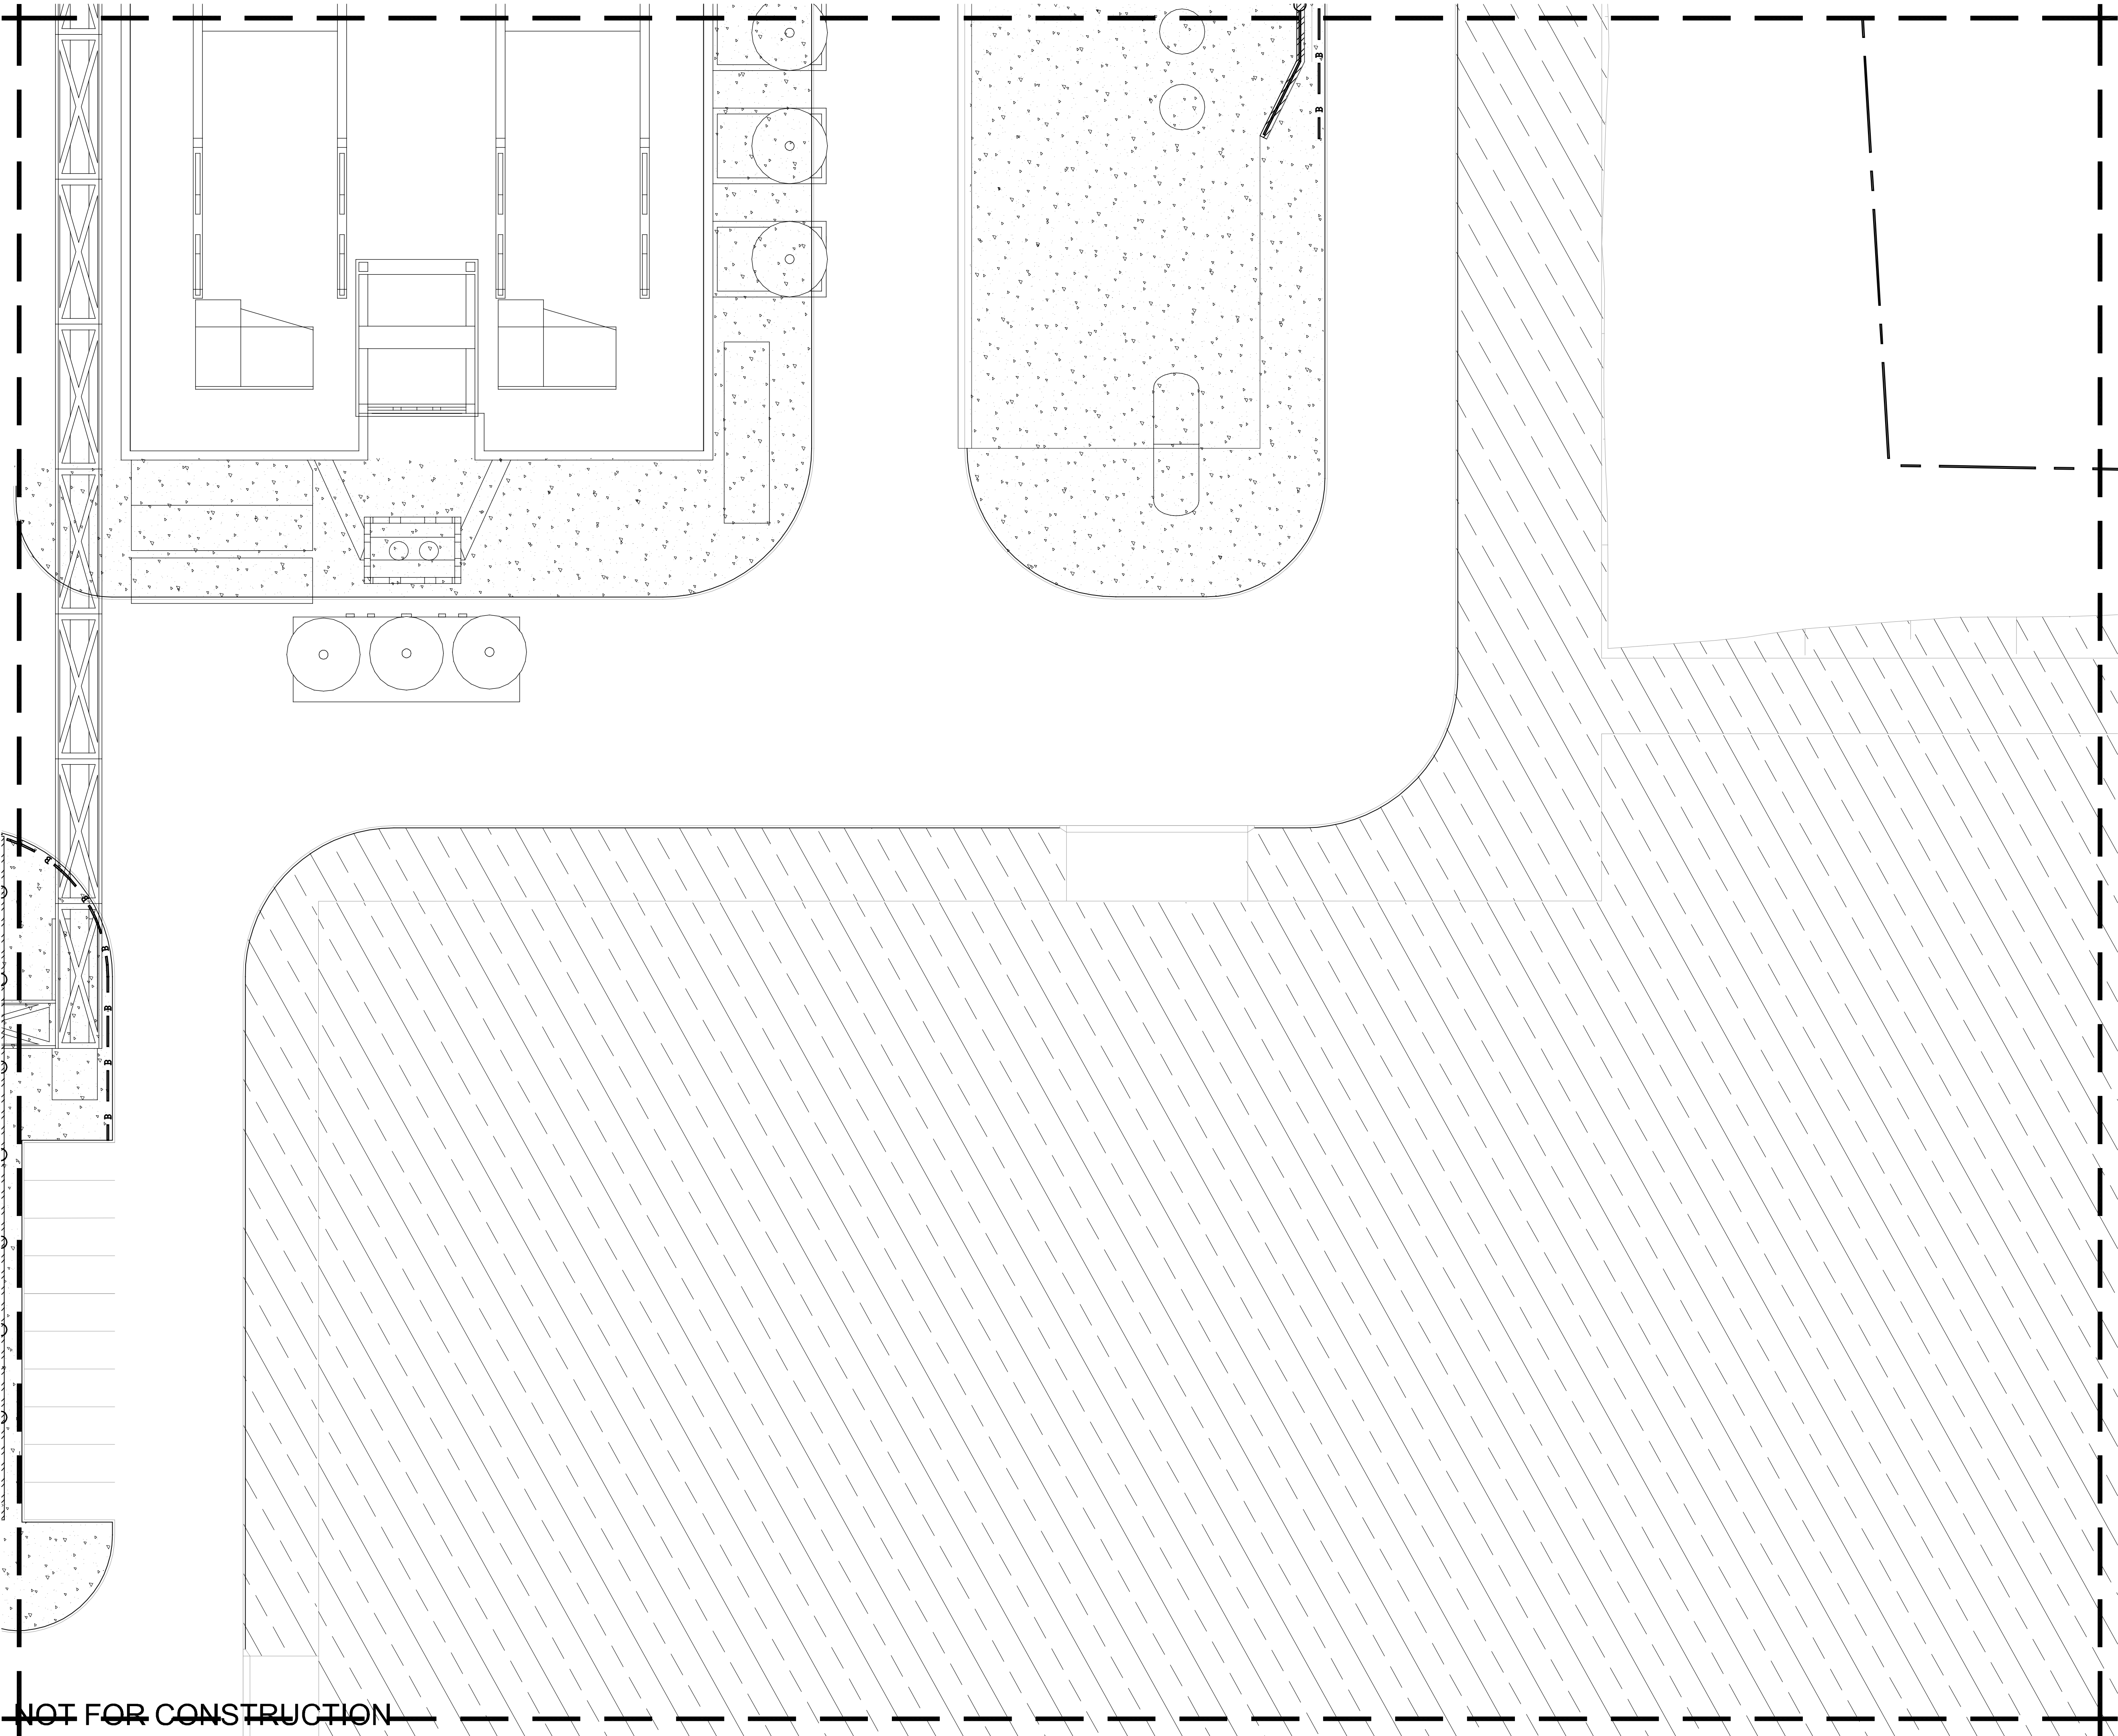


© 2015 Site Image (NSW) Pty Ltd ABN 44 801 262 380 as agent for Site Image NSW Partnership. All rights reserved. This drawing is copyright and shall not be reproduced or copied in any form or by any means (graphic, electronic or mechanical including photocopy) without the written permission of Site Image (NSW) Pty Ltd Any license, expressed or implied, to use this document for any purpose what so ever is restricted to the terms of the written agreement between Site Image (NSW) Pty Ltd and the instructing party.

The contractor shall check and verify all work on site (including work by others) before commencing the landscape installation. Any discrepancies are to be reported to the Project Manager or Landscape Architect prior to commencing work. Do not scale this drawing. Any required dimensions not shown shall be referred to the Landscape Architect for confirmation.

1	For review	CV	RS	17.03.2015
Issue	Revision Description	Drawn	Check	Date

LEGEND

- Tree planting (Large specimen at planting, refer plant schedule)
- Large & small Shrub Planting (refer plant schedule)
- Turf
- Insitu Concrete Paving
- Fence type 1 (Metal pallisade w/vegetative screening)
- Fence type 2 (Safety fence ref Eng.)
- Fence type 3 (Safety fence ref Eng.)
- Fence type 4 (Boundary security fence ref Eng.)
- Mass Planting & Groundcovers (refer plant schedule)
- Ballast slope stabilization
- Tree to remain
- Tree to be removed

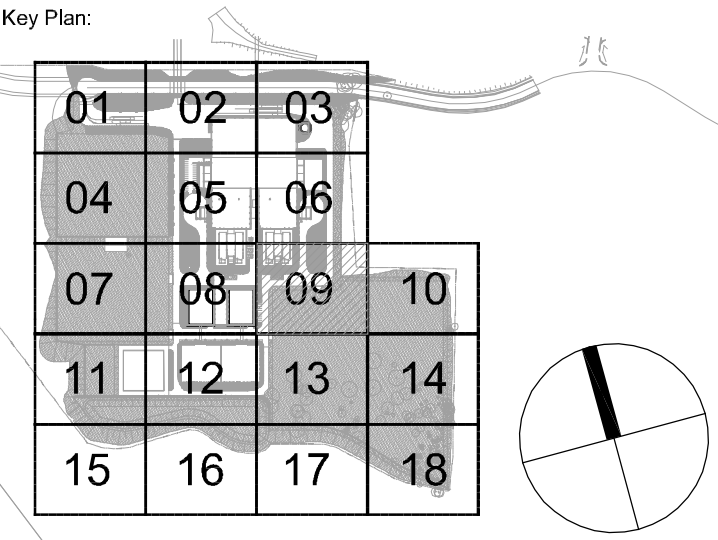

Client:  
**The Next Generation  
Pty Ltd**

Project:  
**TNG Energy from Waste  
Facility**


Level 1, 3-5 Baptist Street  
Rusdell NSW 2016  
Australia  
Tel: (61 2) 8332 5600  
Fax: (61 2) 9598 2877  
www.siteimage.com.au  
Site Image (NSW) Pty Ltd  
ABN 44 801 262 380



For review


Drawing Name:  
**Landscape plan**

Scale: 1:200 @ A1  
Job Number:

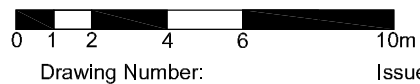

SS15-2961 LA-SILA-9110 1



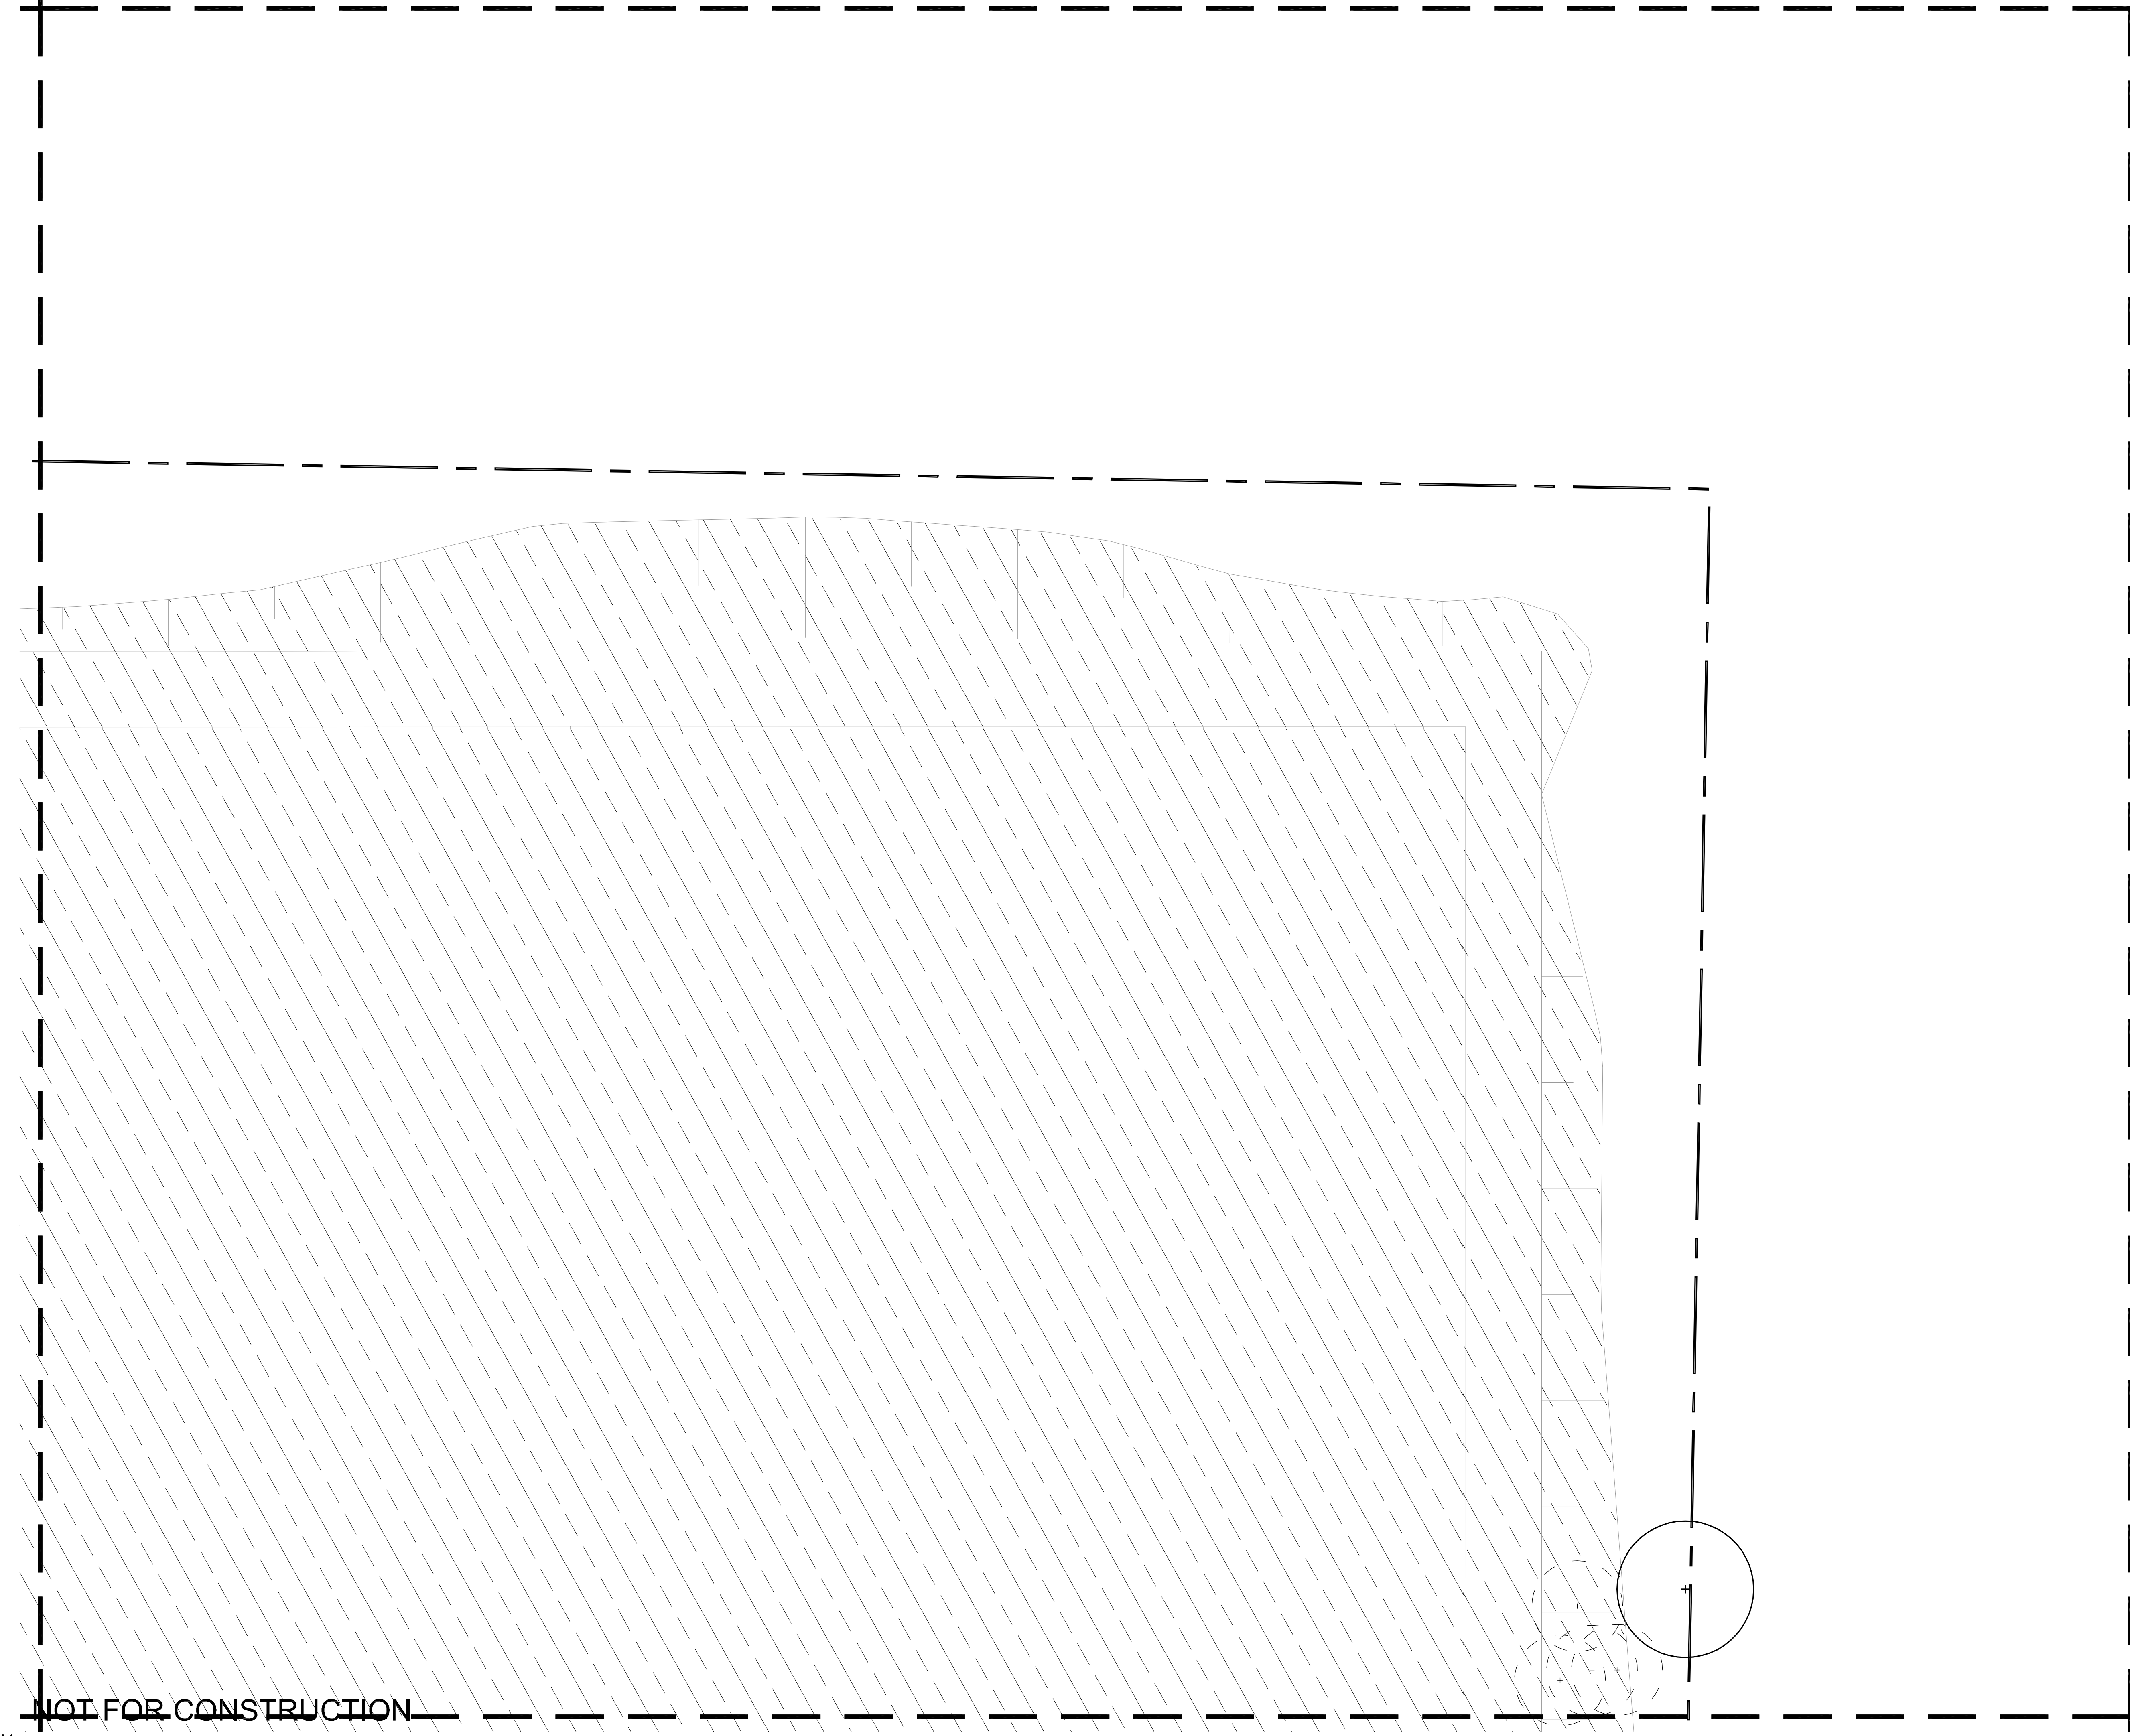

NOT FOR CONSTRUCTION


© 2015 Site Image (NSW) Pty Ltd ABN 44 801 262 380 as agent for Site Image NSW Partnership. All rights reserved. This drawing is copyright and shall not be reproduced or copied in any form or by any means (graphic, electronic or mechanical including photocopy) without the written permission of Site Image (NSW) Pty Ltd Any license, expressed or implied, to use this document for any purpose what so ever is restricted to the terms of the written agreement between Site Image (NSW) Pty Ltd and the instructing party.

The contractor shall check and verify all work on site (including work by others) before commencing the landscape installation. Any discrepancies are to be reported to the Project Manager or Landscape Architect prior to commencing work. Do not scale this drawing. Any required dimensions not shown shall be referred to the Landscape Architect for confirmation.

1	For review	CV	RS	17.03.2015
Issue	Revision Description	Drawn	Check	Date

LEGEND

- Tree planting (Large specimen at planting, refer plant schedule)
- Large & small Shrub Planting (refer plant schedule)
- Turf
- Insitu Concrete Paving
- Fence type 1 (Metal palisade w/vegetative screening)
- Fence type 2 (Safety fence ref Eng.)
- Fence type 3 (Safety fence ref Eng.)
- Fence type 4 (Boundary security fence ref Eng.)
- Mass Planting & Groundcovers (refer plant schedule)
- Ballast slope stabilization
- Tree to remain
- Tree to be removed

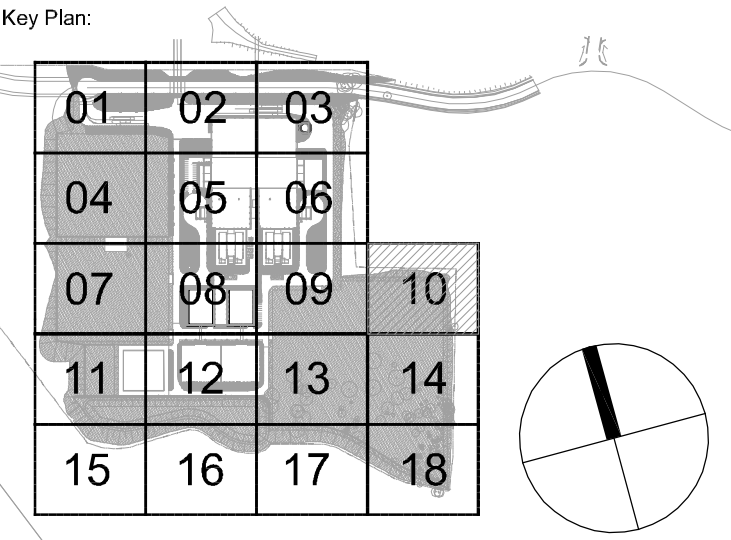

Client:  
**The Next Generation  
Pty Ltd**

Project:  
**TNG Energy from Waste  
Facility**


Level 1, 3-5 Baplist Street  
Rusdorm NSW 2016  
Australia  
Tel: (61 2) 8332 5600  
Fax: (61 2) 9698 2877  
www.siteimage.com.au  
Site Image (NSW) Pty Ltd  
ABN 44 801 262 380



For review

Drawing Name:  
**Landscape plan**


Scale: 1:200 @ A1  
Job Number:

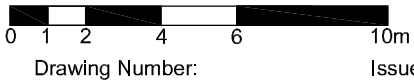

SS15-2961

LA-SILA-9111 1



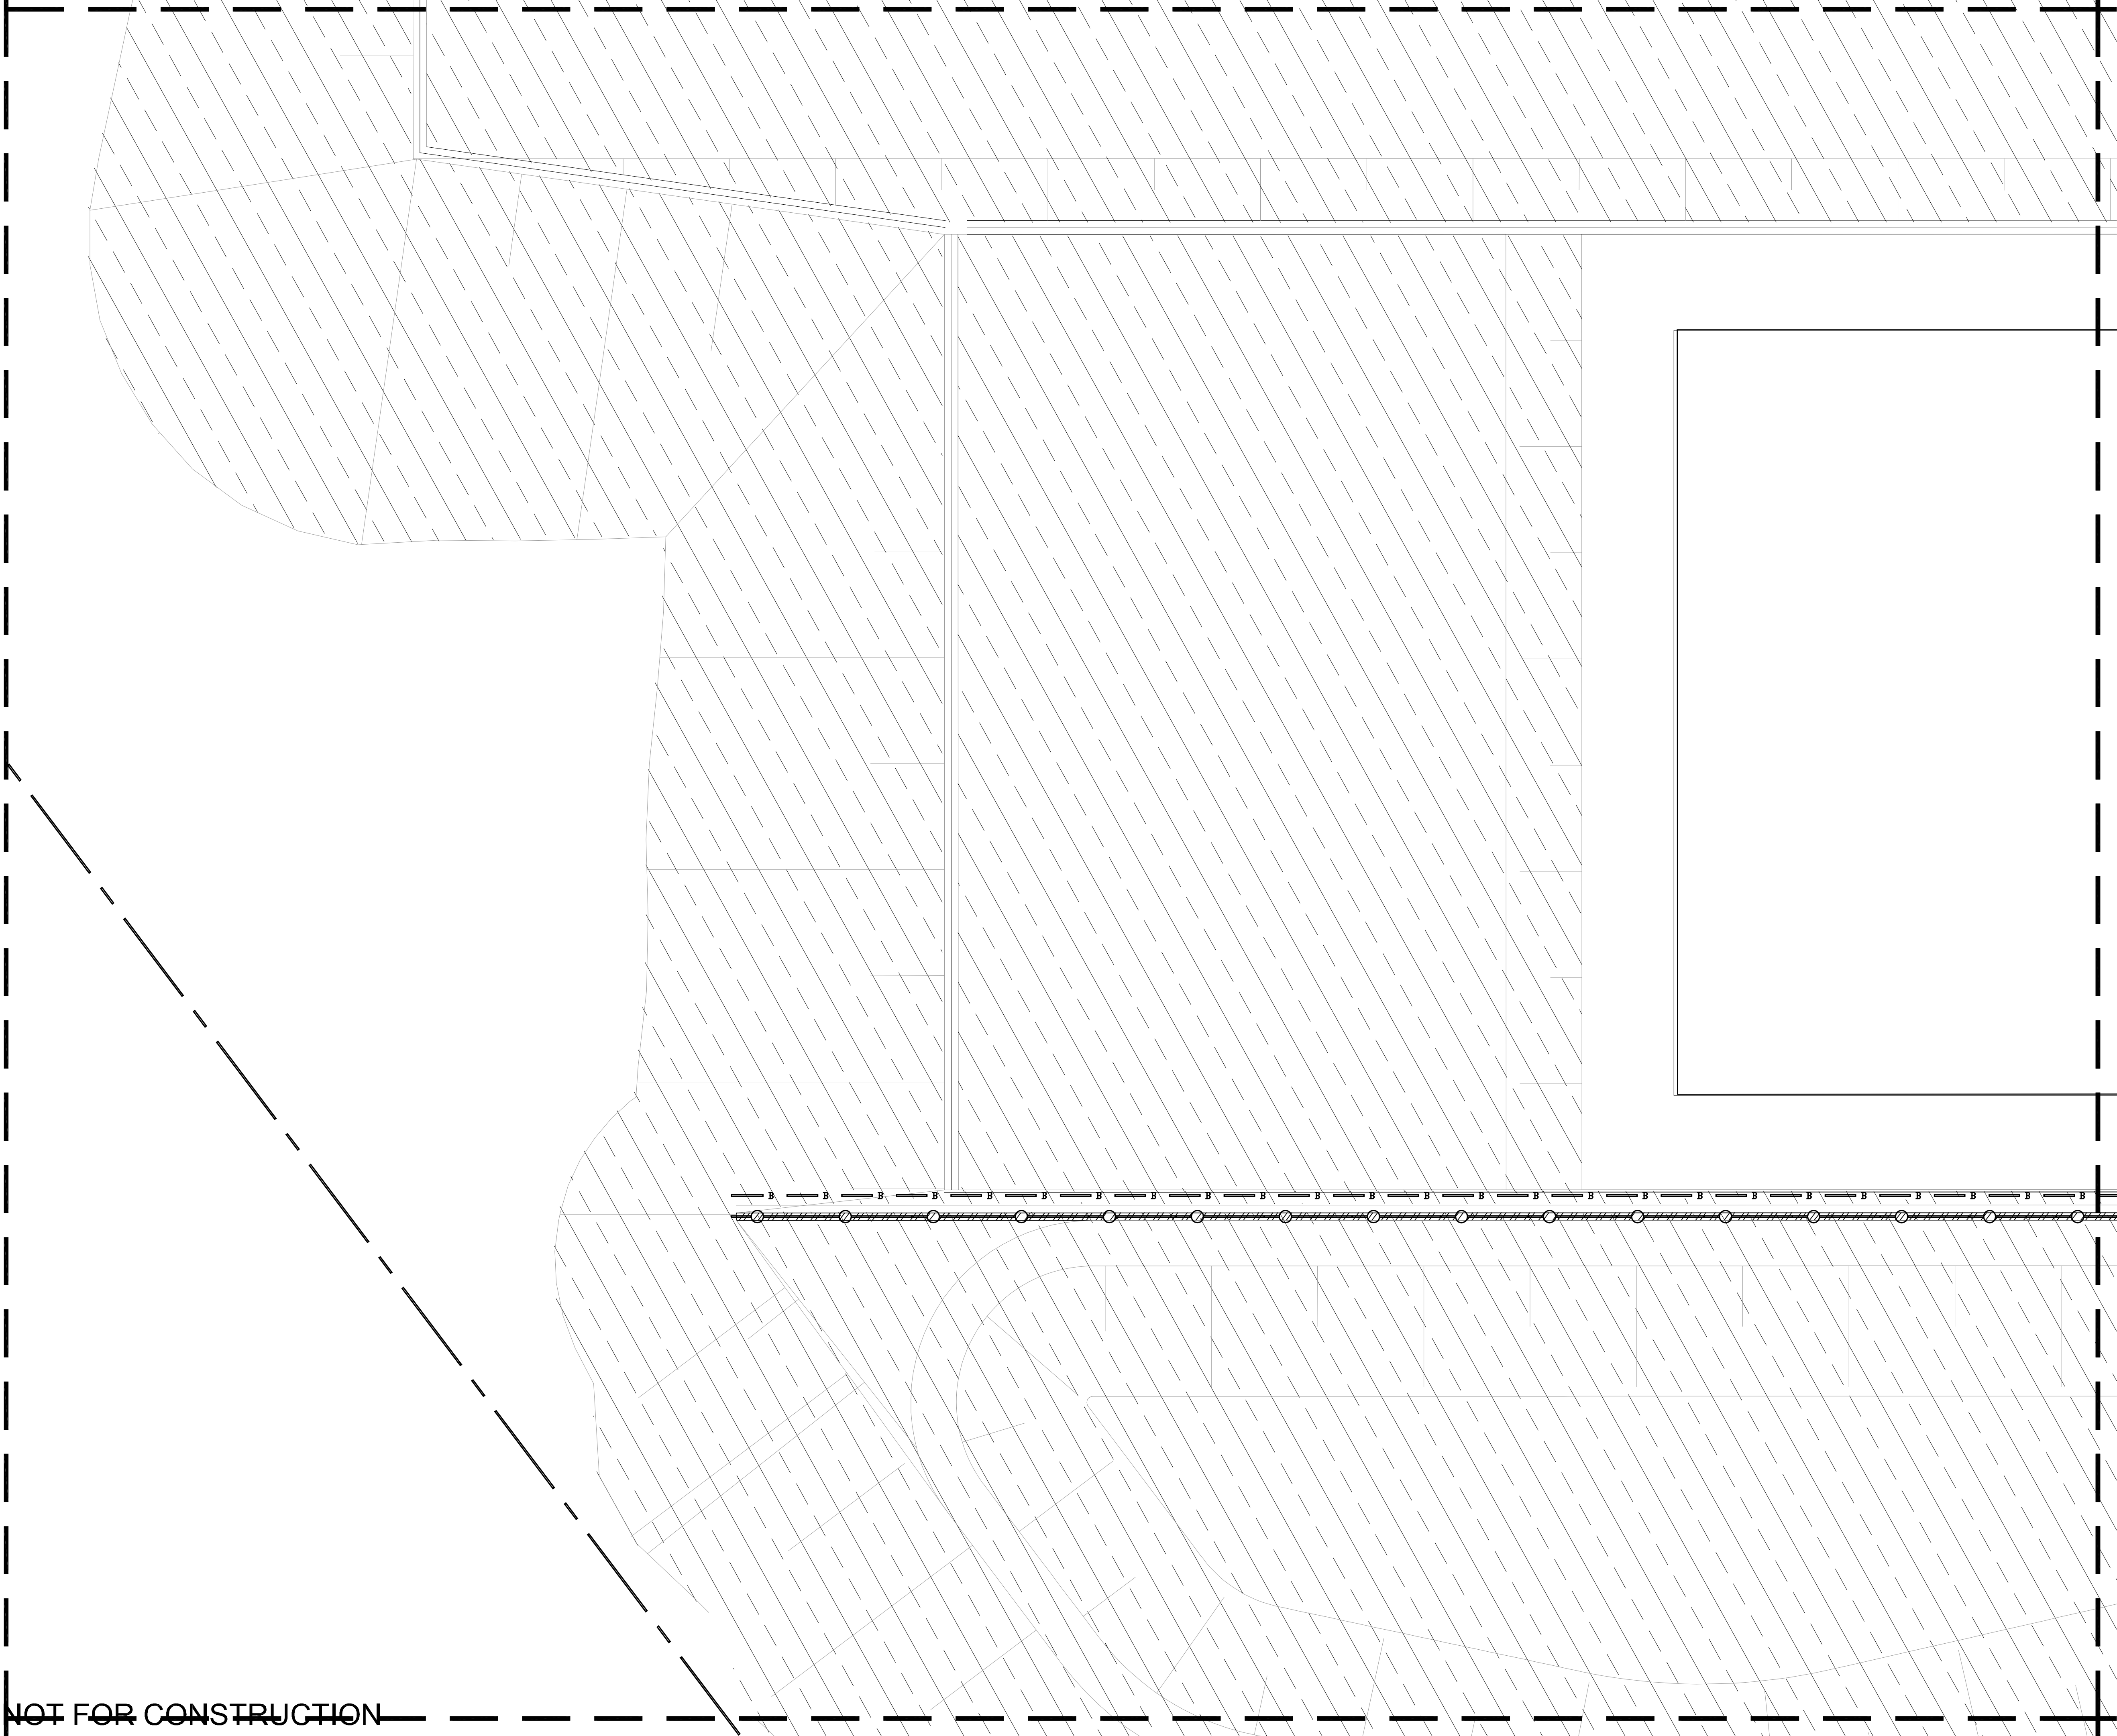













NOT FOR CONSTRUCTION


© 2015 Site Image (NSW) Pty Ltd ABN 44 801 262 380 as agent for Site Image NSW Partnership. All rights reserved. This drawing is copyright and shall not be reproduced or copied in any form or by any means (graphic, electronic or mechanical including photocopy) without the written permission of Site Image (NSW) Pty Ltd Any license, expressed or implied, to use this document for any purpose what so ever is restricted to the terms of the written agreement between Site Image (NSW) Pty Ltd and the instructing party.

The contractor shall check and verify all work on site (including work by others) before commencing the landscape installation. Any discrepancies are to be reported to the Project Manager or Landscape Architect prior to commencing work. Do not scale this drawing. Any required dimensions not shown shall be referred to the Landscape Architect for confirmation.

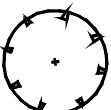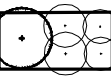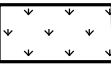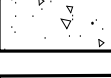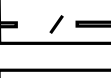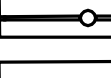1	For review	CV	RS	17.03.2015
Issue	Revision Description	Drawn	Check	Date

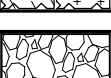LEGEND

-  Tree planting (Large specimen at planting, refer plant schedule)
-  Large & small Shrub Planting (refer plant schedule)
-  Turf
-  Insitu Concrete Paving
-  Fence type 1 (Metal palisade w/vegetative screening)
-  Fence type 2 (Safety fence ref Eng.)
-  Fence type 3 (Safety fence ref Eng.)
-  Fence type 4 (Boundary security fence ref Eng.)
-  Mass Planting & Groundcovers (refer plant schedule)
-  Ballast slope stabilization
-  Tree to remain
-  Tree to be removed

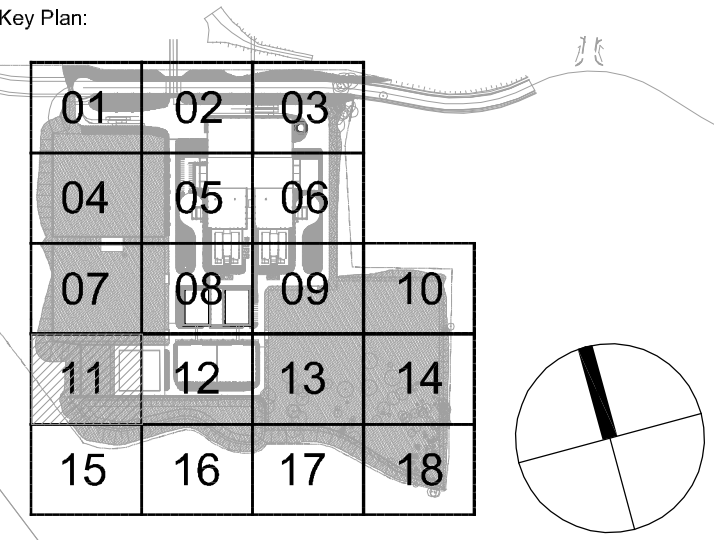

Client:  
**The Next Generation  
Pty Ltd**

Project:  
**TNG Energy from Waste  
Facility**


**SITE IMAGE**  
Level 1, 3-5 Baptist Street  
Redfern NSW 2016  
Australia  
Tel: (61 2) 8332 5600  
Fax: (61 2) 9598 2877  
www.siteimage.com.au  
Site Image (NSW) Pty Ltd  
ABN 44 801 262 380  
  
Landscape Architects

For review

Drawing Name:  
**Landscape plan**

Scale: 1:200 @ A1  
Job Number: SS15-2961  
Drawing Number: LA-SILA-9112  
Issue: 1



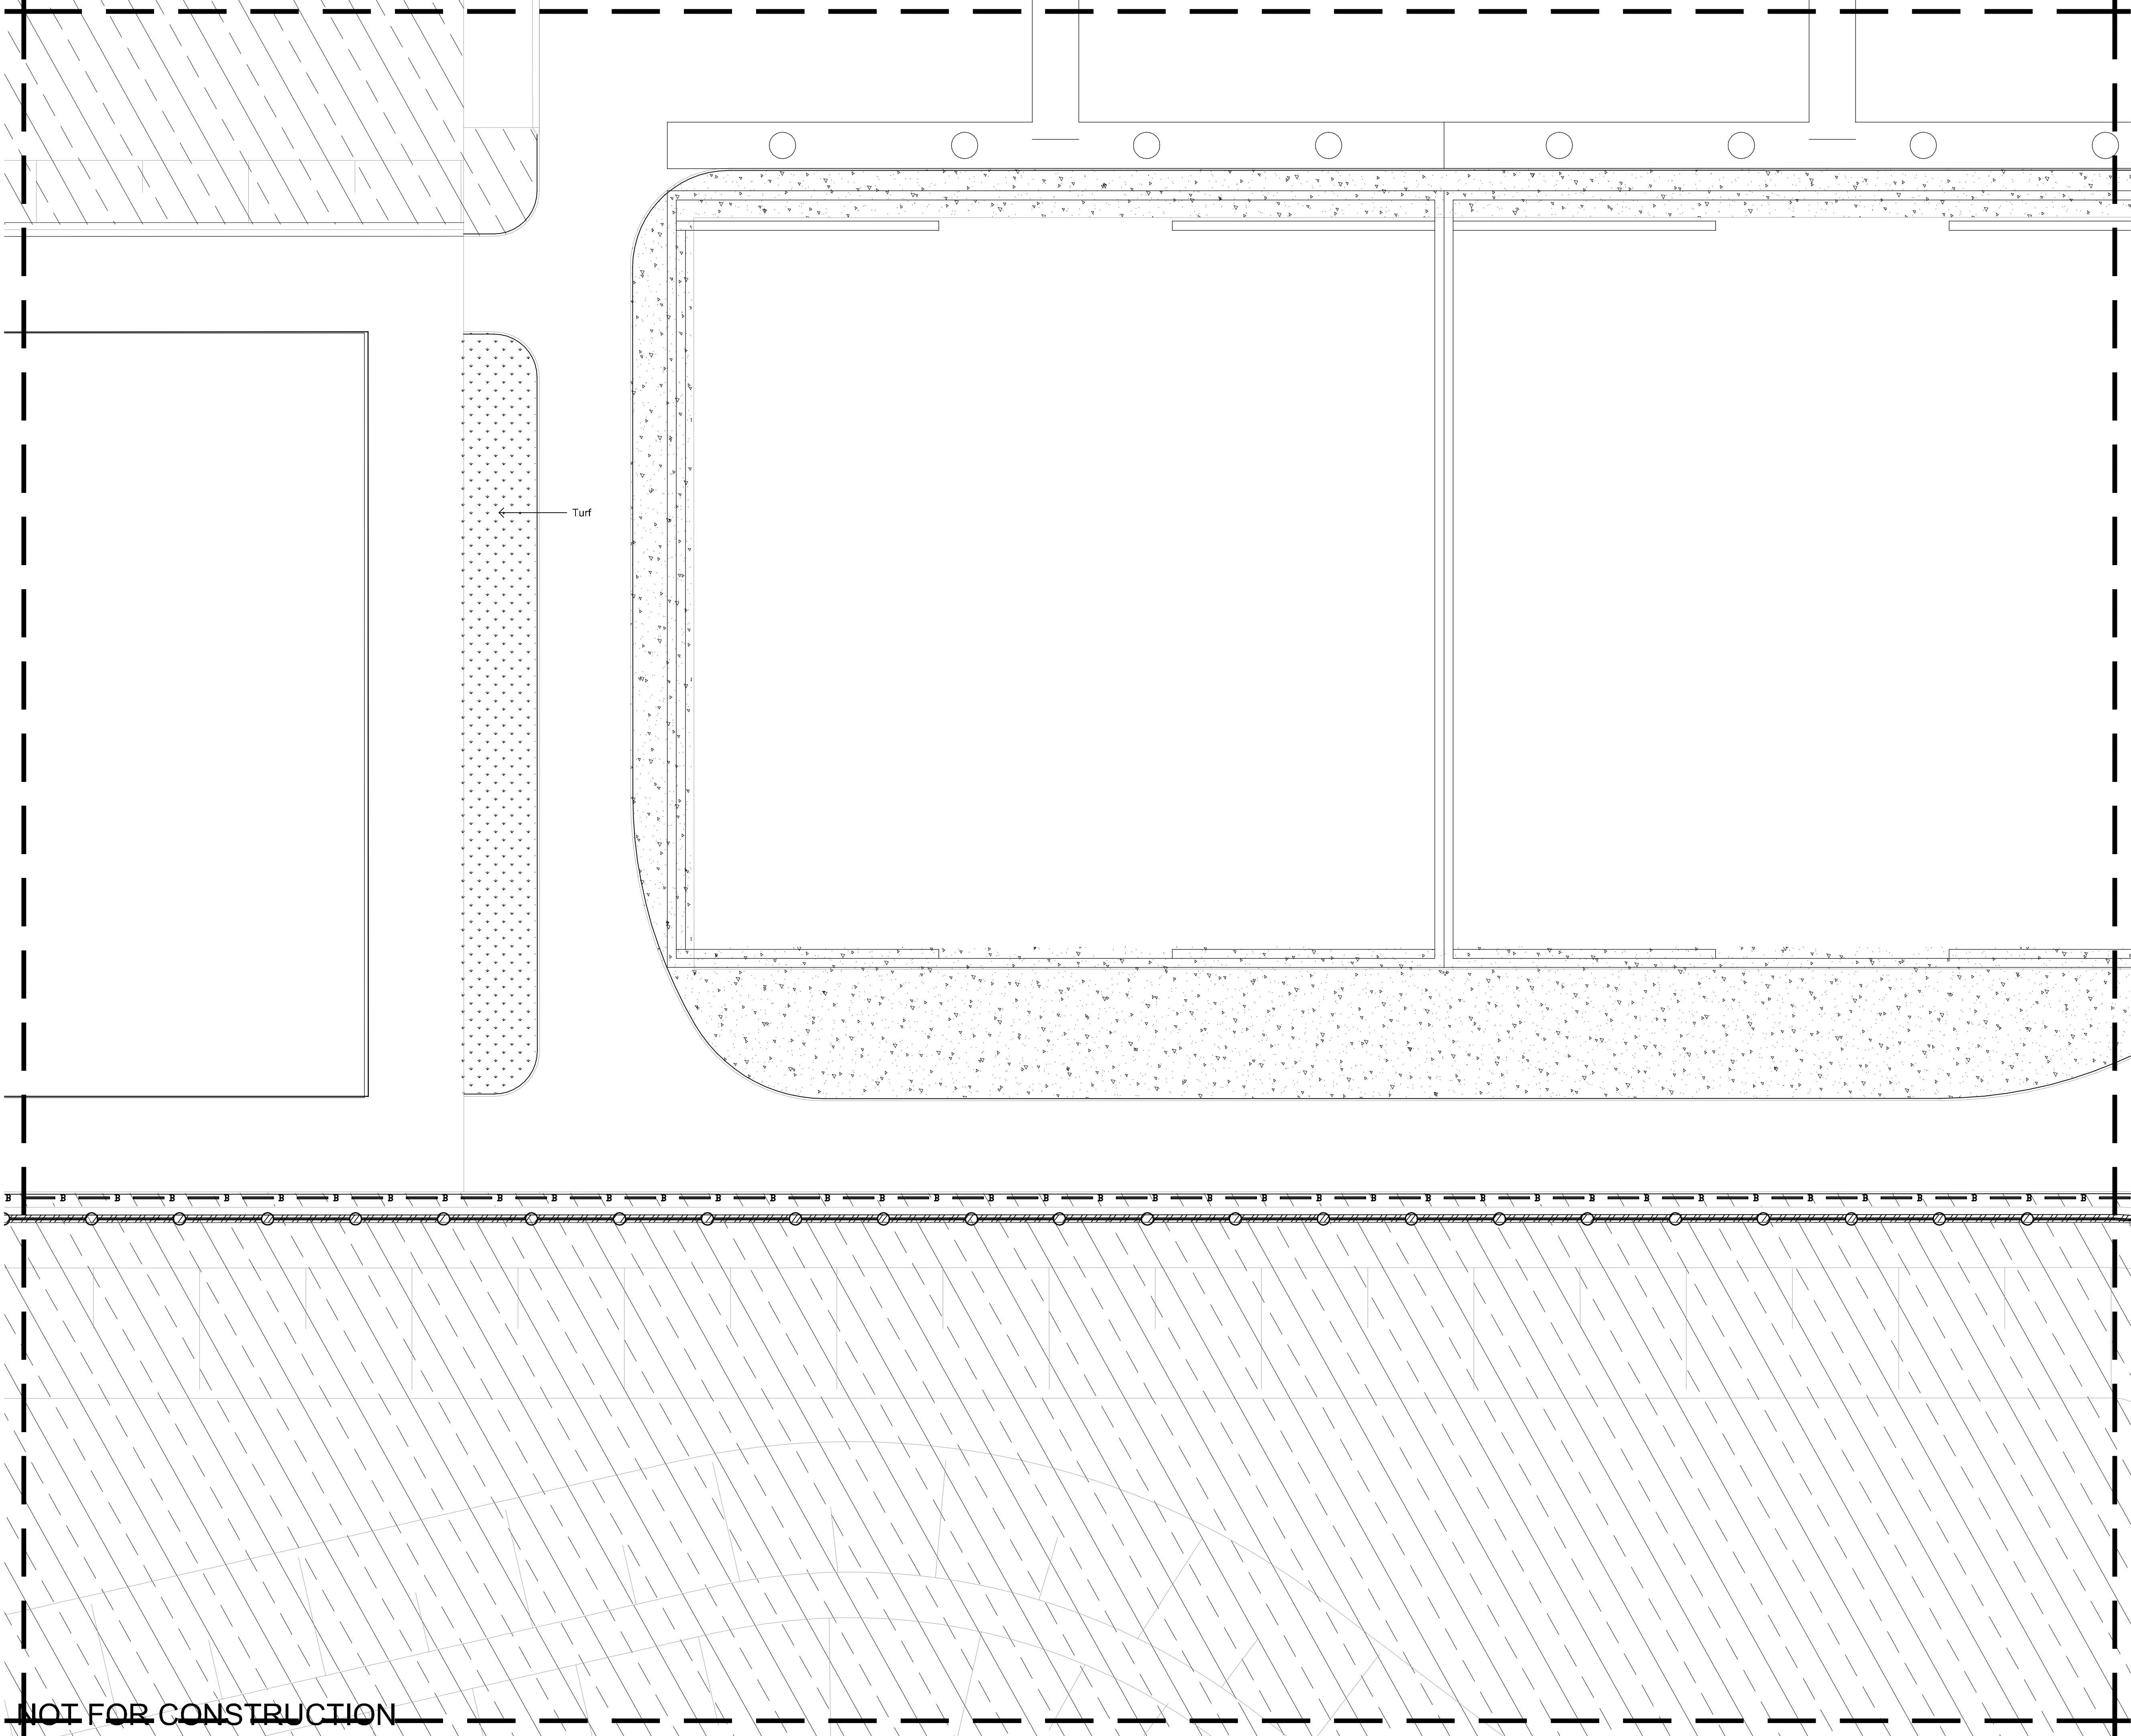


© 2015 Site Image (NSW) Pty Ltd ABN 44 801 262 380 as agent for Site Image NSW Partnership. All rights reserved. This drawing is copyright and shall not be reproduced or copied in any form or by any means (graphic, electronic or mechanical including photocopy) without the written permission of Site Image (NSW) Pty Ltd Any license, expressed or implied, to use this document for any purpose what so ever is restricted to the terms of the written agreement between Site Image (NSW) Pty Ltd and the instructing party.

The contractor shall check and verify all work on site (including work by others) before commencing the landscape installation. Any discrepancies are to be reported to the Project Manager or Landscape Architect prior to commencing work. Do not scale this drawing. Any required dimensions not shown shall be referred to the Landscape Architect for confirmation.

1	For review	CV	RS	17.03.2015
Issue	Revision Description	Drawn	Check	Date

- LEGEND**
- Tree planting (Large specimen at planting, refer plant schedule)
  - Large & small Shrub Planting (refer plant schedule)
  - Turf
  - Insitu Concrete Paving
  - Fence type 1 (Metal pallisade w/vegetative screening)
  - Fence type 2 (Safety fence ref Eng.)
  - Fence type 3 (Safety fence ref Eng.)
  - Fence type 4 (Boundary security fence ref Eng.)
  - Mass Planting & Groundcovers (refer plant schedule)
  - Ballast slope stabilization
  - Tree to remain
  - Tree to be removed

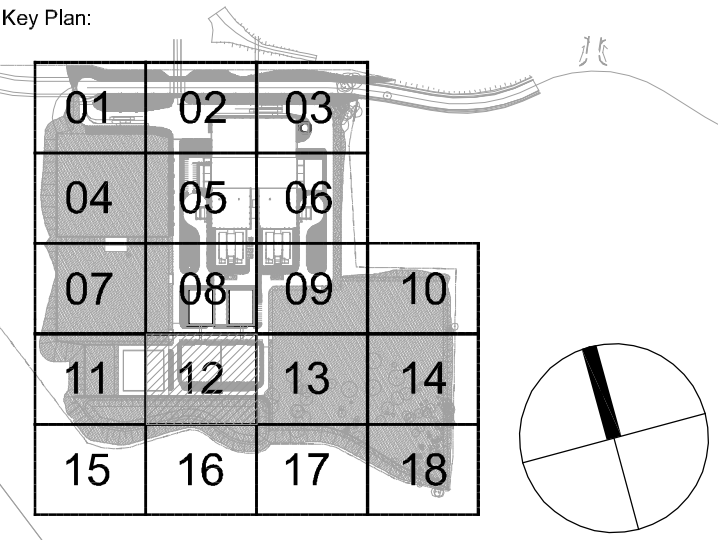

Client:  
**The Next Generation  
Pty Ltd**

Project:  
**TNG Energy from Waste  
Facility**

**SITE IMAGE**  
Level 1, 3-5 Baptist Street  
Rusden NSW 2016  
Australia  
Tel: (61 2) 8332 5600  
Fax: (61 2) 9698 2877  
www.siteimage.com.au  
Site Image (NSW) Pty Ltd  
ABN 44 801 262 380




For review

Drawing Name:  
**Landscape plan**

Scale: 1:200 @ A1  
Job Number: SS15-2961  
Drawing Number: LA-SILA-9113  
Issue: 1

**NOT FOR CONSTRUCTION**



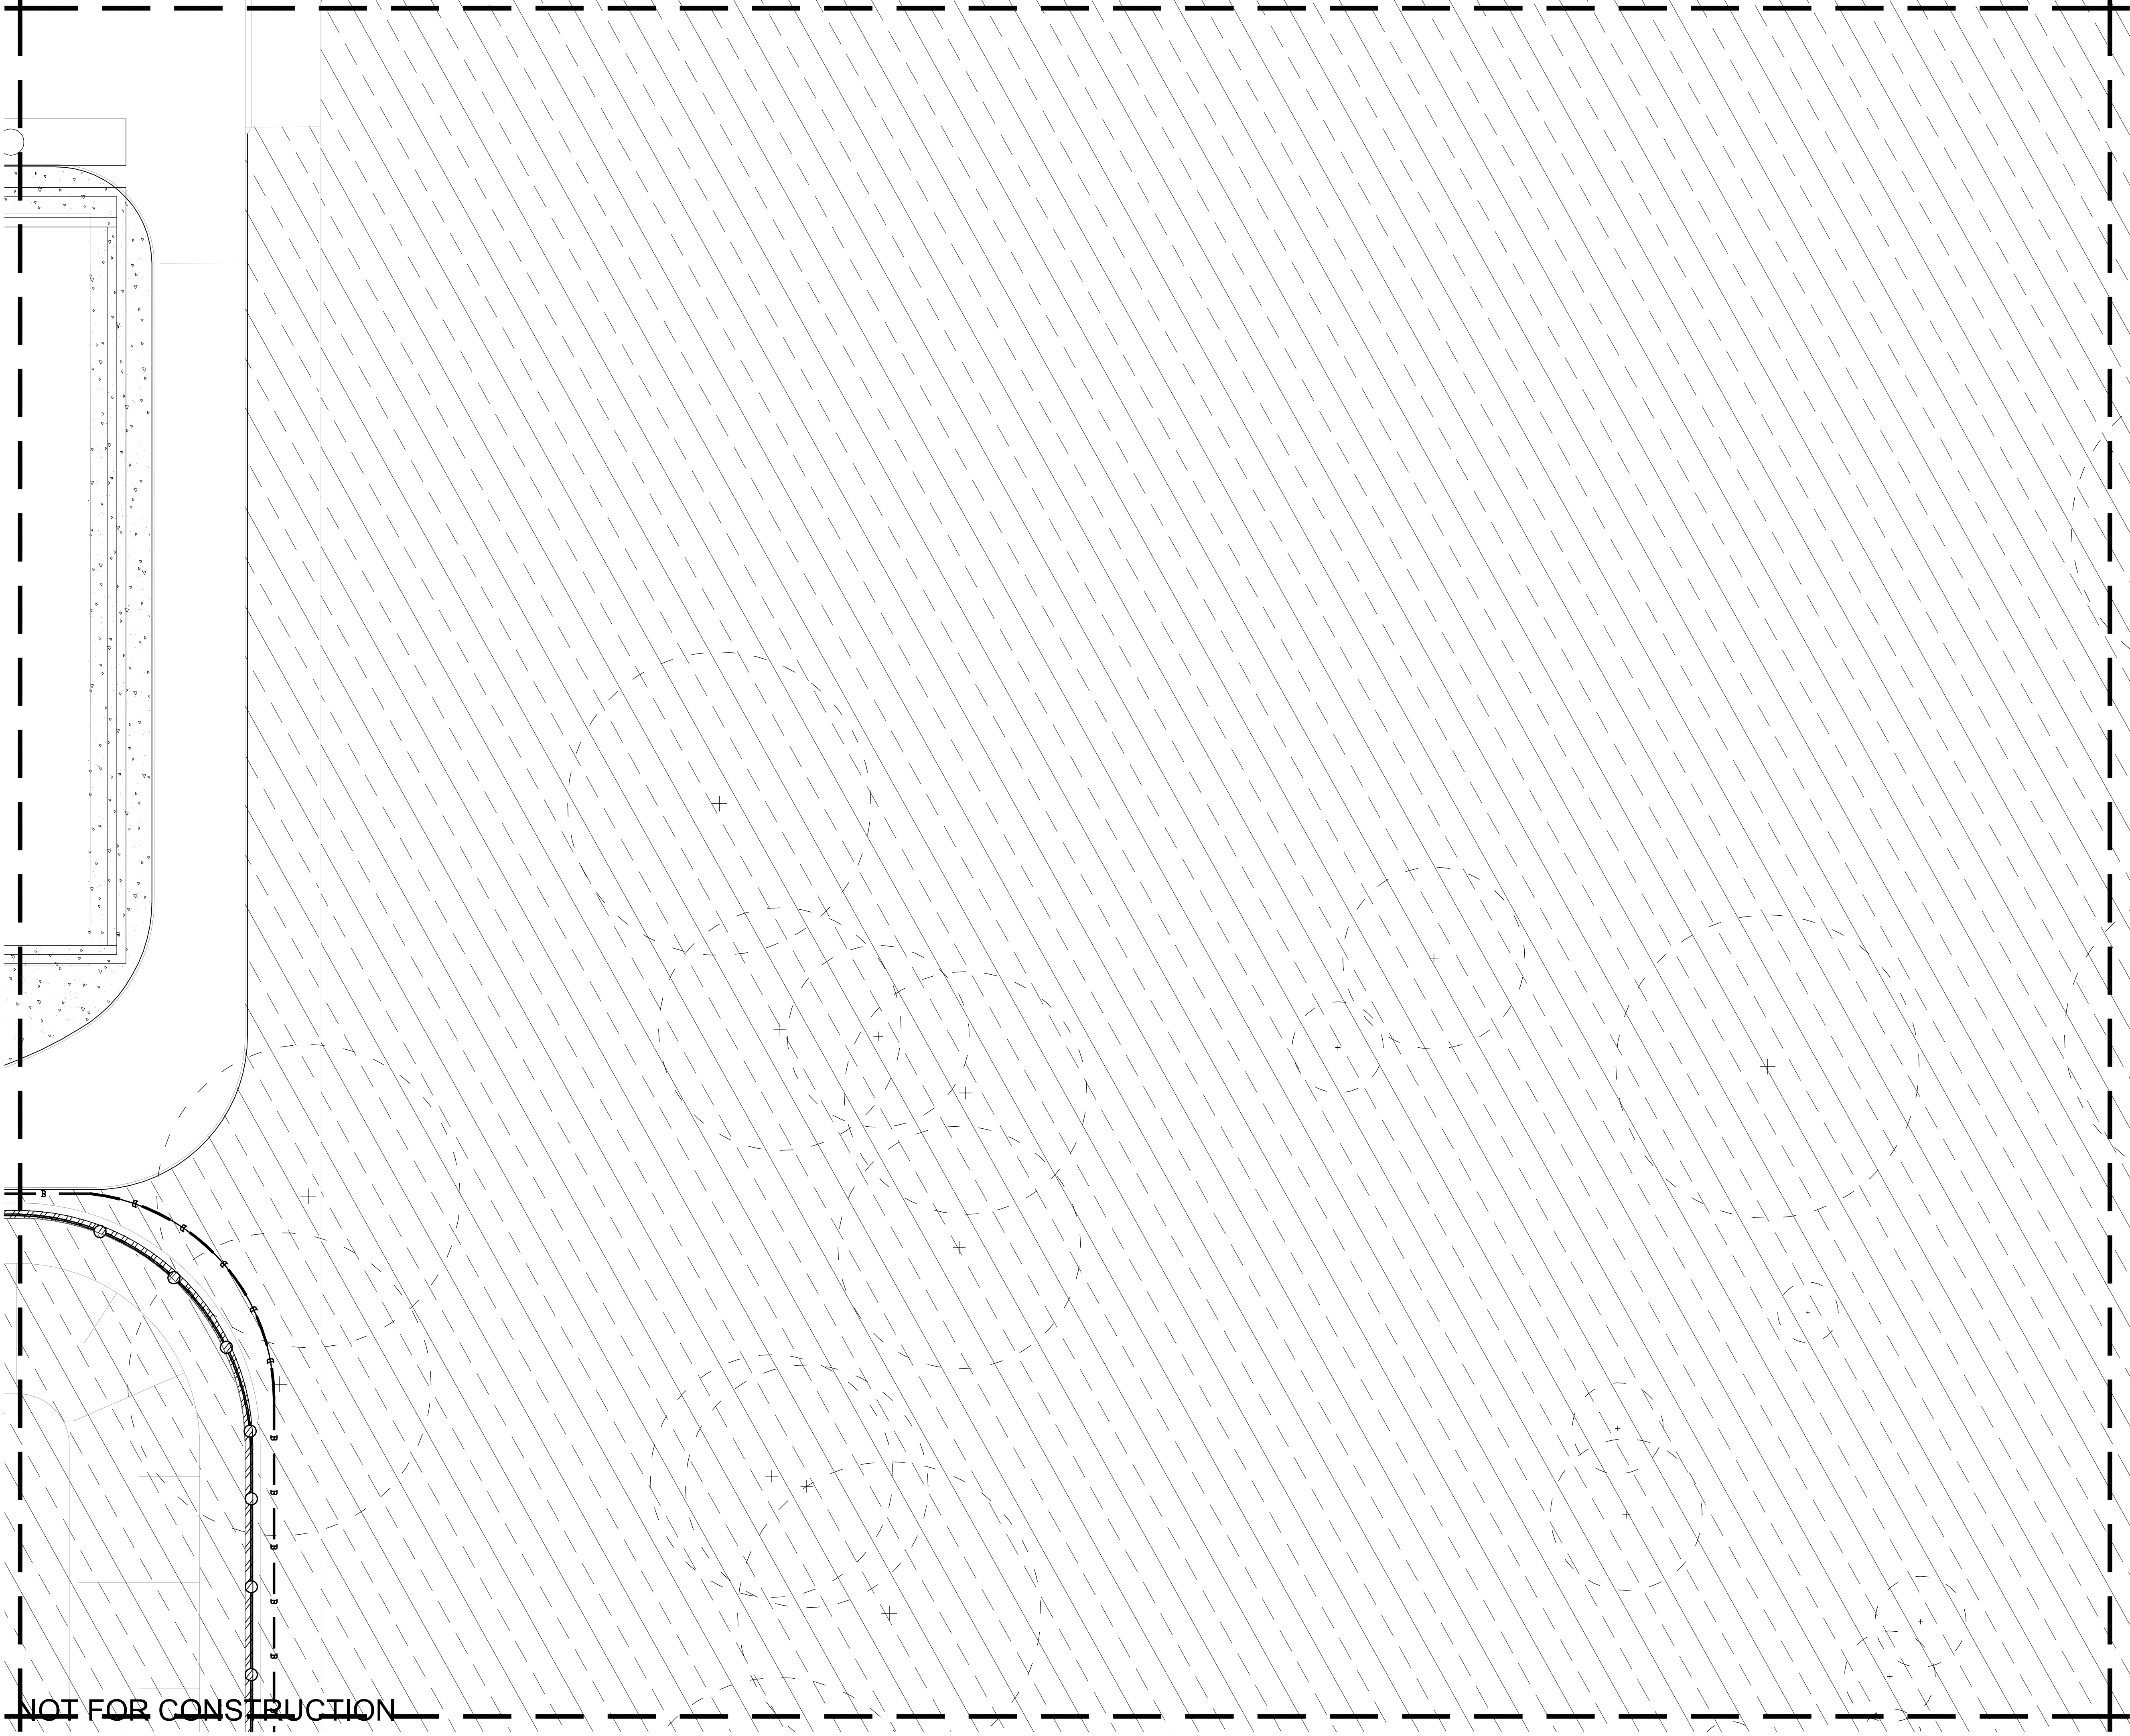

NOT FOR CONSTRUCTION

© 2015 Site Image (NSW) Pty Ltd ABN 44 801 262 380 as agent for Site Image (NSW) Partnership. All rights reserved. This drawing is copyright and shall not be reproduced or copied in any form or by any means (graphic, electronic or mechanical including photocopy) without the written permission of Site Image (NSW) Pty Ltd Any license, expressed or implied, to use this document for any purpose what so ever is restricted to the terms of the written agreement between Site Image (NSW) Pty Ltd and the instructing party.

The contractor shall check and verify all work on site (including work by others) before commencing the landscape installation. Any discrepancies are to be reported to the Project Manager or Landscape Architect prior to commencing work. Do not scale this drawing. Any required dimensions not shown shall be referred to the Landscape Architect for confirmation.

1	For review	CV	RS	17.03.2015
Issue	Revision Description	Drawn	Check	Date

LEGEND

- Tree planting (Large specimen at planting, refer plant schedule)
- Large & small Shrub Planting (refer plant schedule)
- Turf
- Insitu Concrete Paving
- Fence type 1 (Metal palisade w/vegetative screening)
- Fence type 2 (Safety fence ref Eng.)
- Fence type 3 (Safety fence ref Eng.)
- Fence type 4 (Boundary security fence ref Eng.)
- Mass Planting & Groundcovers (refer plant schedule)
- Ballast slope stabilization
- Tree to remain
- Tree to be removed

Key Plan:

01	02	03	
04	05	06	
07	08	09	10
11	12	13	14
15	16	17	18

Client:  
**The Next Generation Pty Ltd**

Project:  
**TNG Energy from Waste Facility**

**SITE IMAGE**

Level 1, 3-5 Baptist Street  
Ridgford NSW 2016  
Australia

Tel: (61 2) 8332 5600  
Fax: (61 2) 9698 2877  
www.siteimage.com.au

Site Image (NSW) Pty Ltd  
ABN 44 801 262 380

**Landscape Architects**

For review

Drawing Name:  
**Landscape plan**

Scale: 1:200 @ A1

Job Number: **SS15-2961**

0 1 2 4 6 10m

Drawing Number: **LA-SILA-9114**

Issue: **1**