



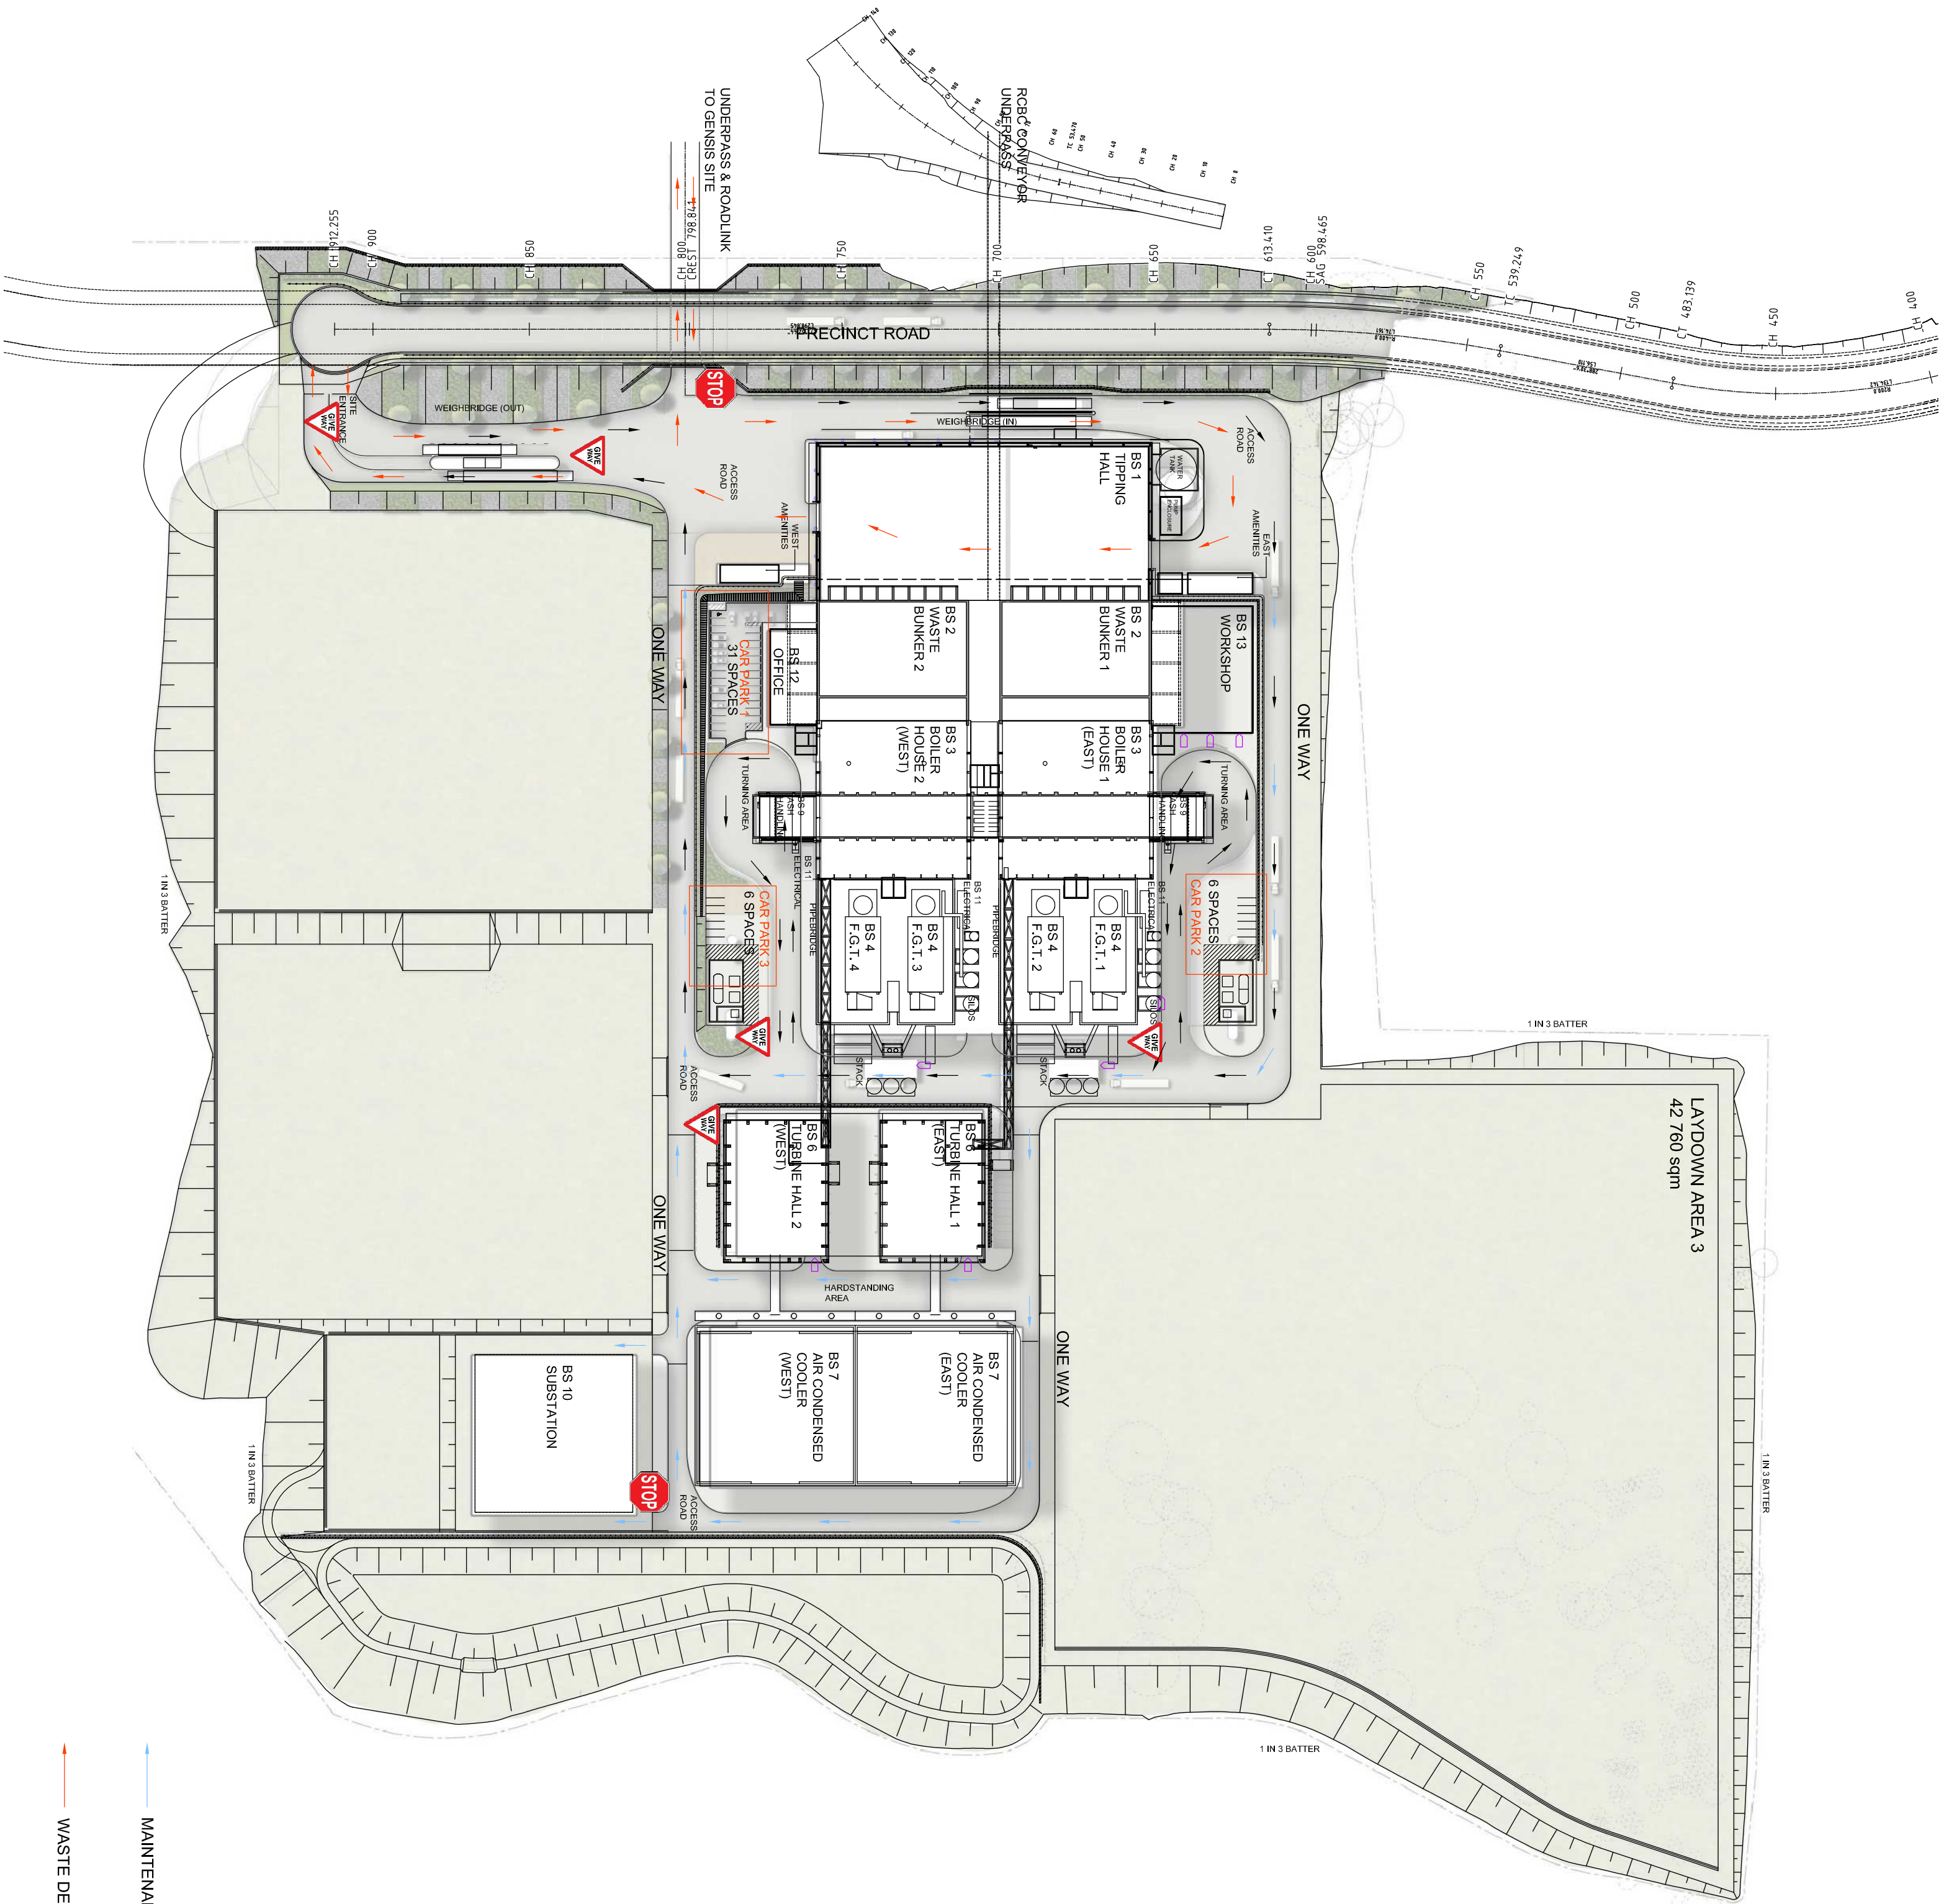


A VEHICLE MOVEMENT & TRAFFICE SIGNAGE
1:1500


- MAINTENANCE VEHICLES
- WASTE DELIVERY VEHICLES
- CHEMICAL DELIVERY & ASH COLLECTION VEHICLES
- ACCESS POINTS

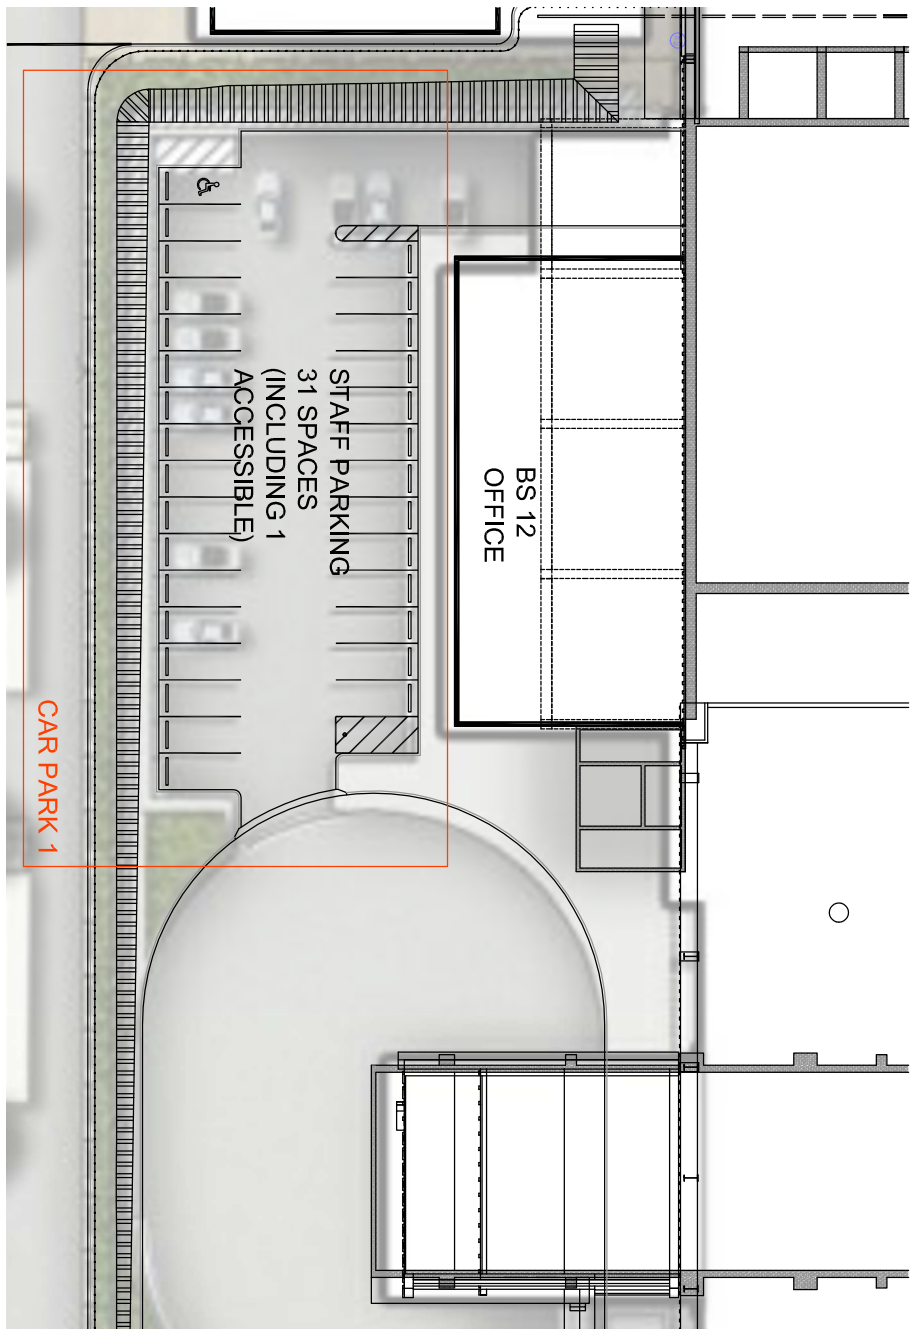

B CAR PARK 1 DETAILS
1:500

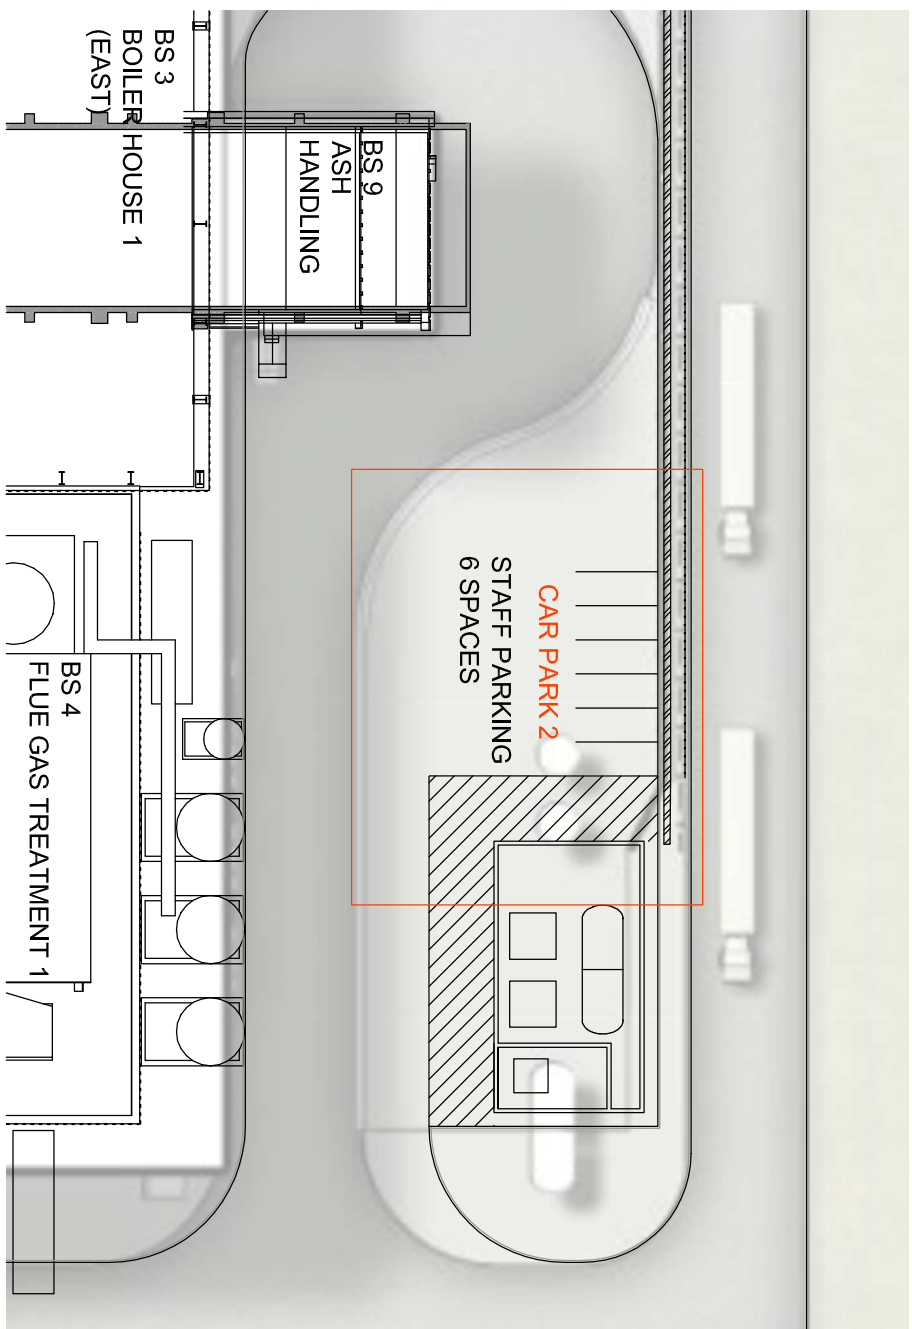

C CAR PARK 2 DETAILS
1:500

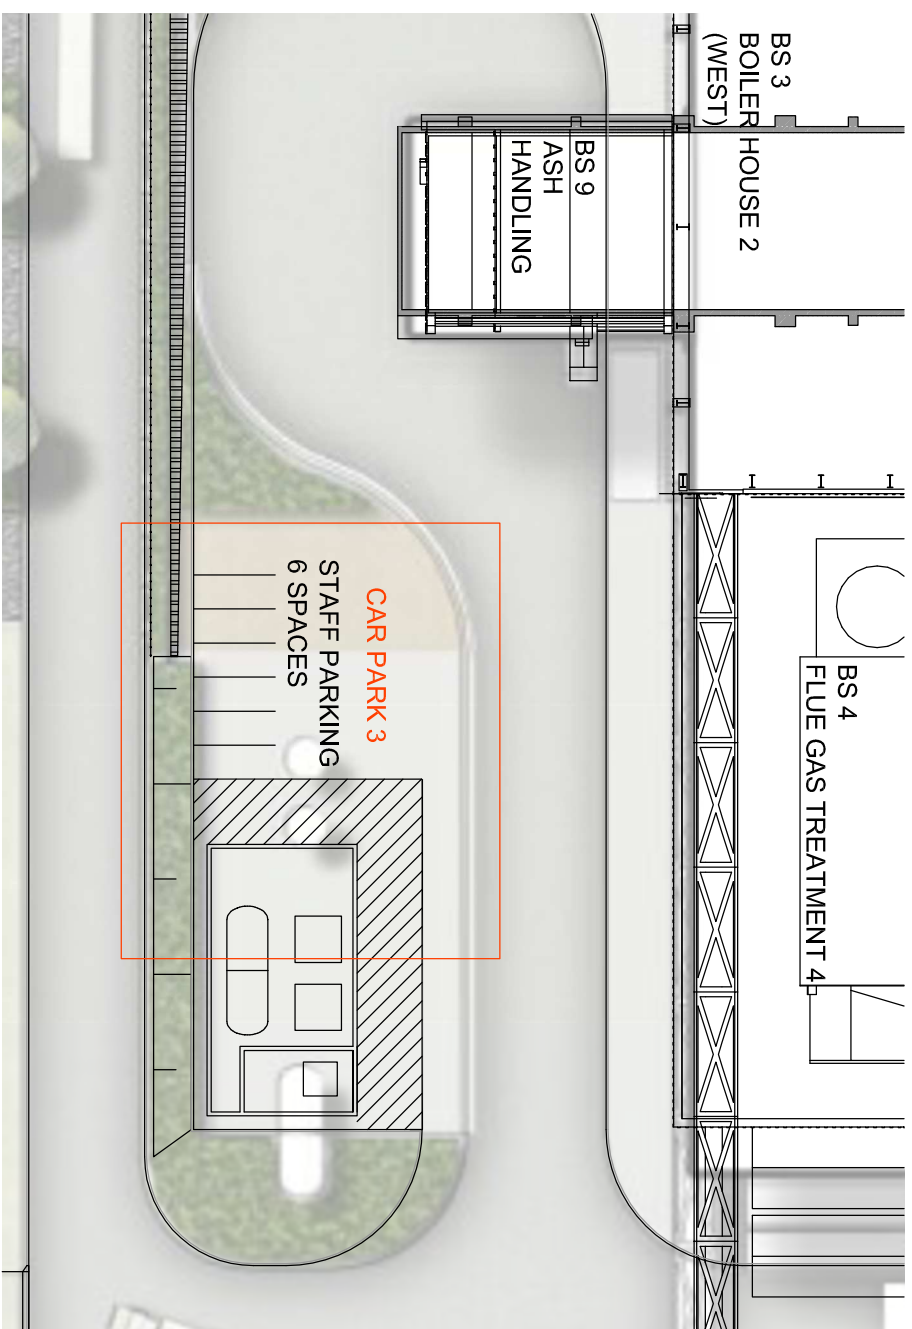


D CAR PARK 3 DETAILS
1:500

THE NEXT GENERATION- ENERGY FROM WASTE FACILITY

EASTERN CREEK, SYDNEY


DO NOT SCALE DRAWINGS.
VERIFY ALL DIMENSIONS ON SITE.
REFER ANY DISCREPANCIES TO
THE SUPPLEMENT BEFORE
PROCEEDING WITH THE WORK.

© **Kris Taylor** architects Pty Ltd
This drawing is the property of **Kris Taylor** architects Pty Ltd and may not be copied, used
or reproduced in any way without the express permission of
Kris Taylor architects Pty Ltd.

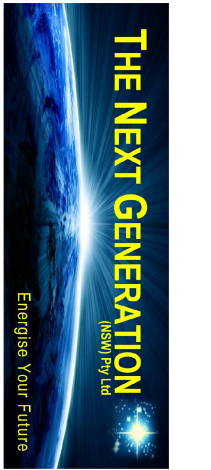

VEHICLE MOVEMENT & TRAFFIC SIGNAGE

ARCHITECT
a level 7 97 Pacific Highway
north Sydney NSW 2060
P 02 9550 9000 F 02 9550 9001
W www.kristaylor.com.au

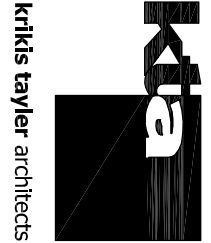

DATE 28.10.2016
SCALE 1:1500 @ A1
DRAWING NO. AR-KTA-1002
ISSUE 3

100mm

200mm

300mm ON ORIGINAL