

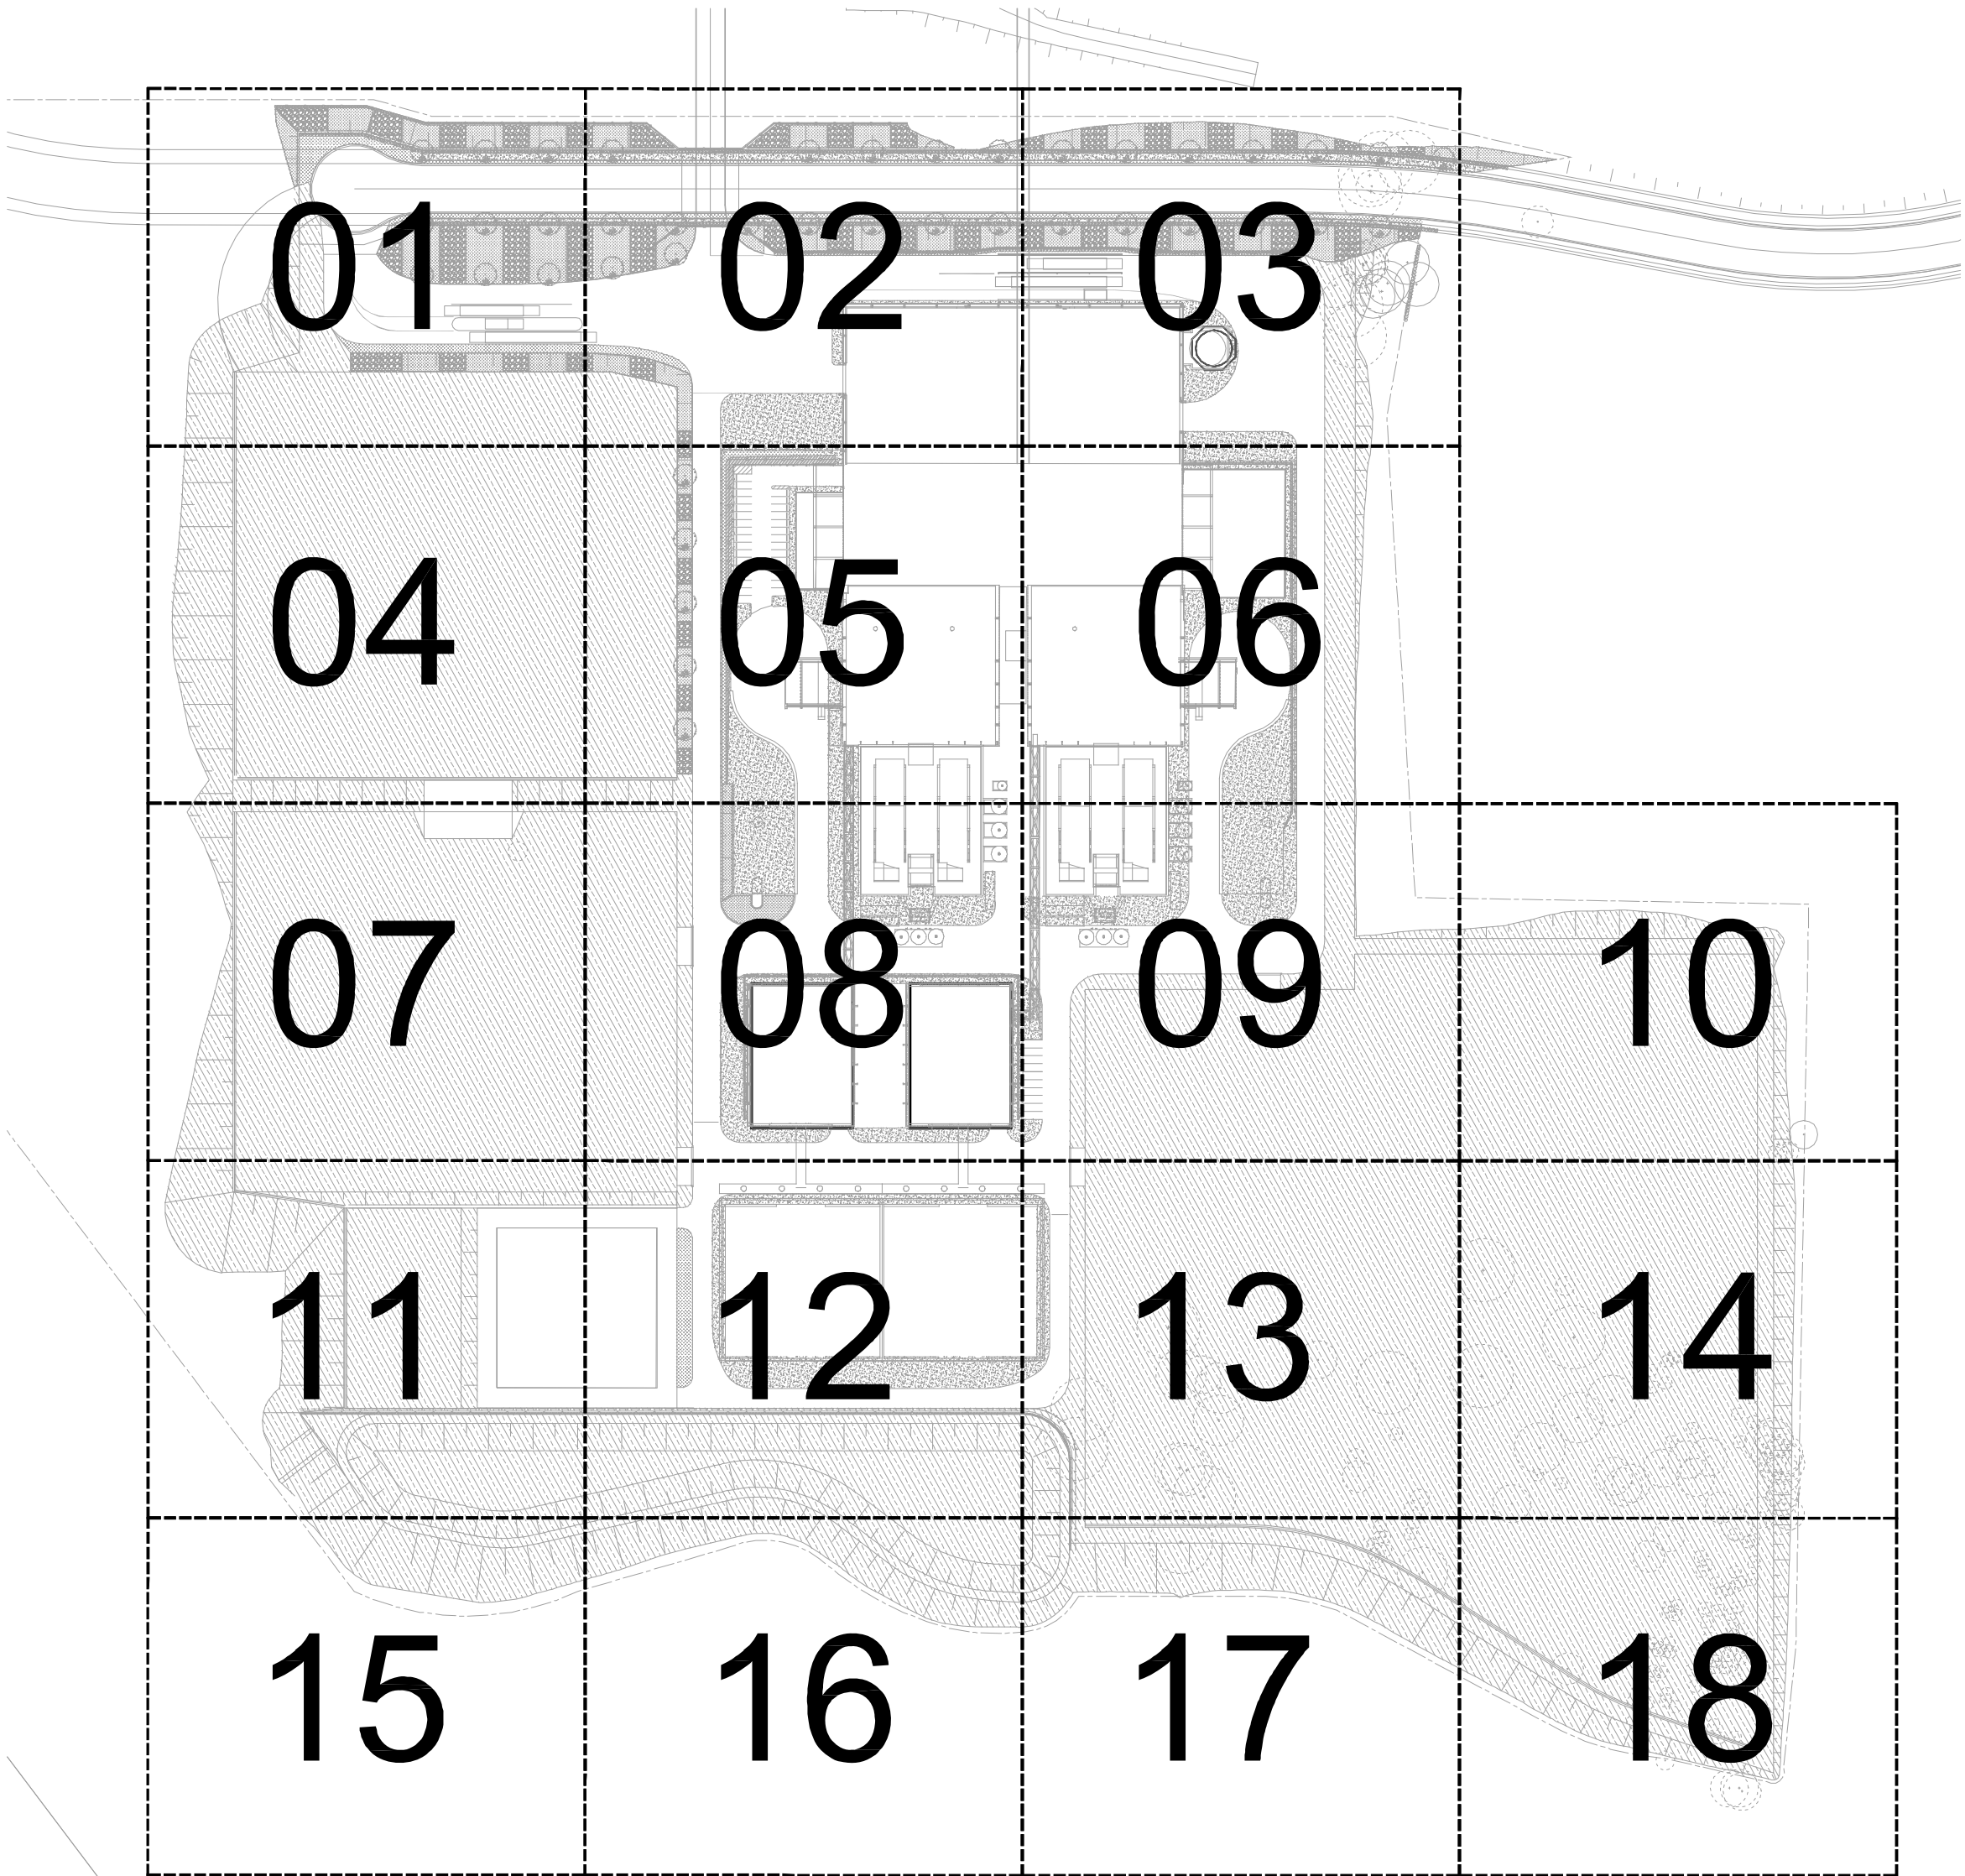
THE NEXT GENERATION - ENERGY FROM WASTE FACILITY

Eastern Creek, NSW, 2766

Landscape

DRAWINGS

DWG NO.	DRAWING TITLE	SCALE
LA-SILA-9100	COVER SHEET	1:2000
LA-SILA-9101	LANDSCAPE MASTERPLAN GENERAL ARRANGEMENT	1:1000
LA-SILA-9102	LANDSCAPE PLAN	1:200
LA-SILA-9103	LANDSCAPE PLAN	1:200
LA-SILA-9104	LANDSCAPE PLAN	1:200
LA-SILA-9105	LANDSCAPE PLAN	1:200
LA-SILA-9106	LANDSCAPE PLAN	1:200
LA-SILA-9107	LANDSCAPE PLAN	1:200
LA-SILA-9108	LANDSCAPE PLAN	1:200
LA-SILA-9109	LANDSCAPE PLAN	1:200
LA-SILA-9110	LANDSCAPE PLAN	1:200
LA-SILA-9111	LANDSCAPE PLAN	1:200
LA-SILA-9112	LANDSCAPE PLAN	1:200
LA-SILA-9113	LANDSCAPE PLAN	1:200
LA-SILA-9114	LANDSCAPE PLAN	1:200
LA-SILA-9115	LANDSCAPE PLAN	1:200
LA-SILA-9116	LANDSCAPE PLAN	1:200
LA-SILA-9117	LANDSCAPE PLAN	1:200
LA-SILA-9118	LANDSCAPE PLAN	1:200
LA-SILA-9119	LANDSCAPE PLAN	1:200
LA-SILA-0910	LANDSCAPE DETAILS, PLANT LIST & SPEC.	As Shown
LA-SILA-0911	LANDSCAPE DETAILS	As Shown



© 2015 Site Image (NSW) Pty Ltd ABN 44 801 262 380 as agent for Site Image NSW Partnership. All rights reserved. This drawing is copyright and shall not be reproduced or copied in any form or by any means (graphic, electronic or mechanical including photocopy) without the written permission of Site Image (NSW) Pty Ltd Any license, expressed or implied, to use this document for any purpose what so ever is restricted to the terms of the written agreement between Site Image (NSW) Pty Ltd and the instructing party.

The contractor shall check and verify all work on site (including work by others) before commencing the landscape installation. Any discrepancies are to be reported to the Project Manager or Landscape Architect prior to commencing work. Do not scale this drawing. Any required dimensions not shown shall be referred to the Landscape Architect for confirmation.

1	For review	CV	RS	17.03.2015
Issue	Revision Description	Drawn	Check	Date

Client:
The Next Generation
Pty Ltd

Project:
TNG Energy from Waste
Facility

S I T E I M A G E

Level 1, 3-5 Baplist Street
Radfern NSW 2016
Australia

Tel: (61 2) 8332 5600
Fax: (61 2) 9698 2877
www.siteimage.com.au

Site Image (NSW) Pty Ltd
ABN 44 801 262 380

Landscape Architects

For review

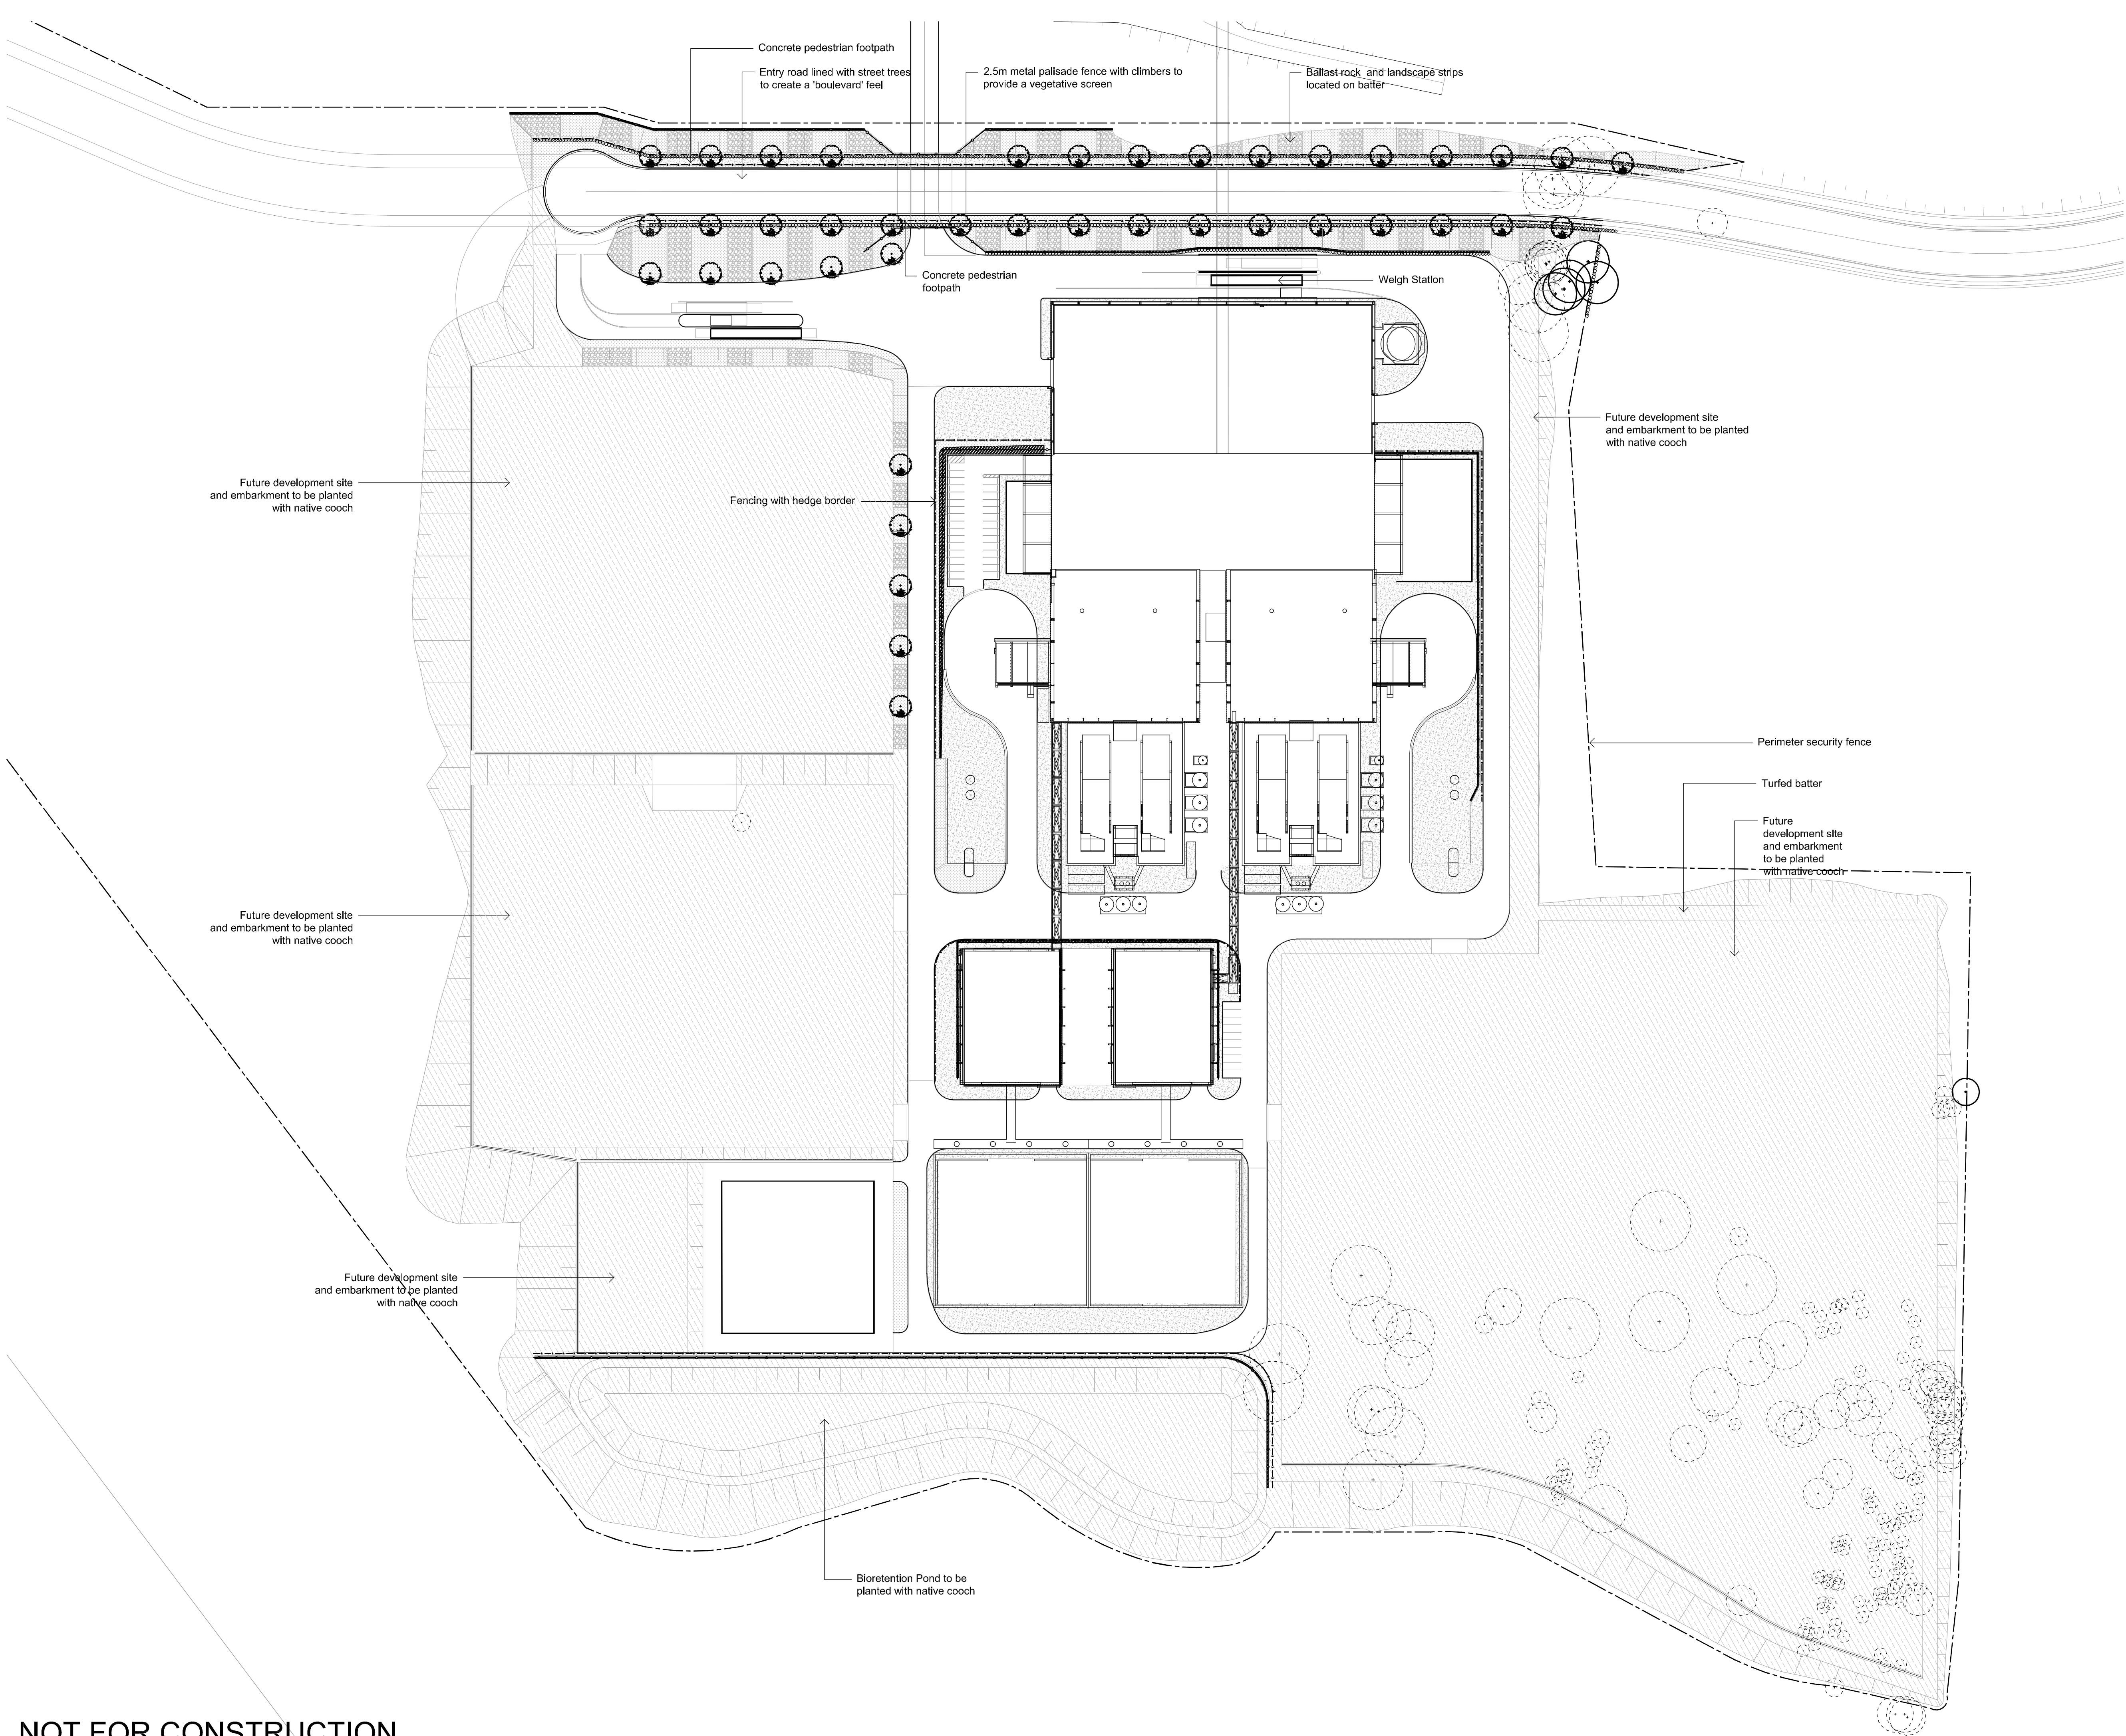
Drawing Name:
Cover sheet

Scale:

Job Number: SS15-2961

Drawing Number: LA-SILA-9100

Issue: 1




© 2015 Site Image (NSW) Pty Ltd ABN 44 801 262 380 as agent for Site Image NSW Partnership. All rights reserved. This drawing is copyright and shall not be reproduced or copied in any form or by any means (graphic, electronic or mechanical including photocopy) without the written permission of Site Image (NSW) Pty Ltd Any license, expressed or implied, to use this document for any purpose what so ever is restricted to the terms of the written agreement between Site Image (NSW) Pty Ltd and the instructing party.

The contractor shall check and verify all work on site (including work by others) before commencing the landscape installation. Any discrepancies are to be reported to the Project Manager or Landscape Architect prior to commencing work. Do not scale this drawing. Any required dimensions not shown shall be referred to the Landscape Architect for confirmation.

1	For review	CV	RS	17.03.2015
Issue	Revision Description	Drawn	Check	Date

LEGEND

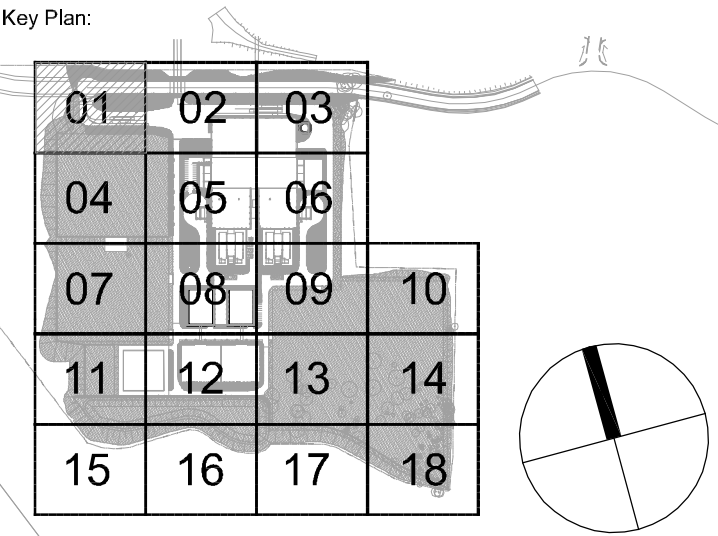- Tree planting (Large specimen at planting, refer plant schedule)
- Large & small Shrub Planting (refer plant schedule)
- Turf
- Insitu Concrete Paving
- Fence type 1 (Metal palisade w/vegetative screening)
- Fence type 2 (Safety fence ref Eng.)
- Fence type 3 (Safety fence ref Eng.)
- Fence type 4 (Boundary security fence ref Eng.)
- Mass Planting & Groundcovers (refer plant schedule)
- Ballast slope stabilization
- Tree to remain
- Tree to be removed



Client:
**The Next Generation
Pty Ltd**

Project:
**TNG Energy from Waste
Facility**

SITE IMAGE

Level 1, 3-5 Baplist Street
Redfern NSW 2016
Australia

Tel: (61 2) 8332 5600
Fax: (61 2) 9598 2877
www.siteimage.com.au

Site Image (NSW) Pty Ltd
ABN 44 801 262 380

Landscape Architects

For review

Drawing Name:
**Landscape Masterplan
General Arrangement**

Scale: 1:1000 @ A1
Job Number: Drawing Number: Issue:













SS15-2961 LA-SILA-9101 1

NOT FOR CONSTRUCTION

The contractor shall check and verify all work on site (including work by others) before commencing the landscape installation. Any discrepancies are to be reported to the Project Manager or Landscape Architect prior to commencing work. Do not scale this drawing. Any required dimensions not shown shall be referred to the Landscape Architect for confirmation.


1	For review	CV	RS	17.03.2015
Issue	Revision Description	Drawn	Check	Date

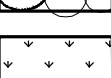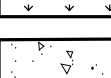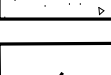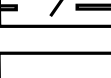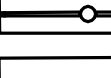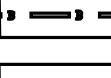LEGEND

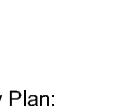-  Tree planting (Large specimen at planting, refer plant schedule)
-  Large & small Shrub Planting (refer plant schedule)
-  Turf
-  Insitu Concrete Paving
-  Fence type 1 (Metal palisade w/vegetative screening)
-  Fence type 2 (Safety fence ref Eng.)
-  Fence type 3 (Safety fence ref Eng.)
-  Fence type 4 (Boundary security fence ref Eng.)
-  Mass Planting & Groundcovers (refer plant schedule)
-  Ballast slope stabilization
-  Tree to remain
-  Tree to be removed

Key Plan:

01	02	03
04	05	06
07	08	09
11	12	13
15	16	17

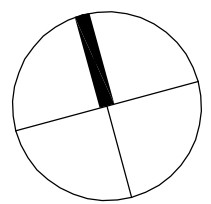

Client:
**The Next Generation
Pty Ltd**

Project:
**TNG Energy from Waste
Facility**

Level 1, 3-5 Baptist Street
Redfern NSW 2016
Australia
Tel: (61 2) 8332 5600
Fax: (61 2) 9698 2877
www.siteimage.com.au
Site Image (NSW) Pty Ltd
ABN 44 801 262 380

S I T E I M A G E



For review


Drawing Name:
Landscape plan

Scale: 1:200 @ A1
Job Number:

0 1 2 4 6 10m
Drawing Number: Issue:

SS15-2961 LA-SILA-9102 1

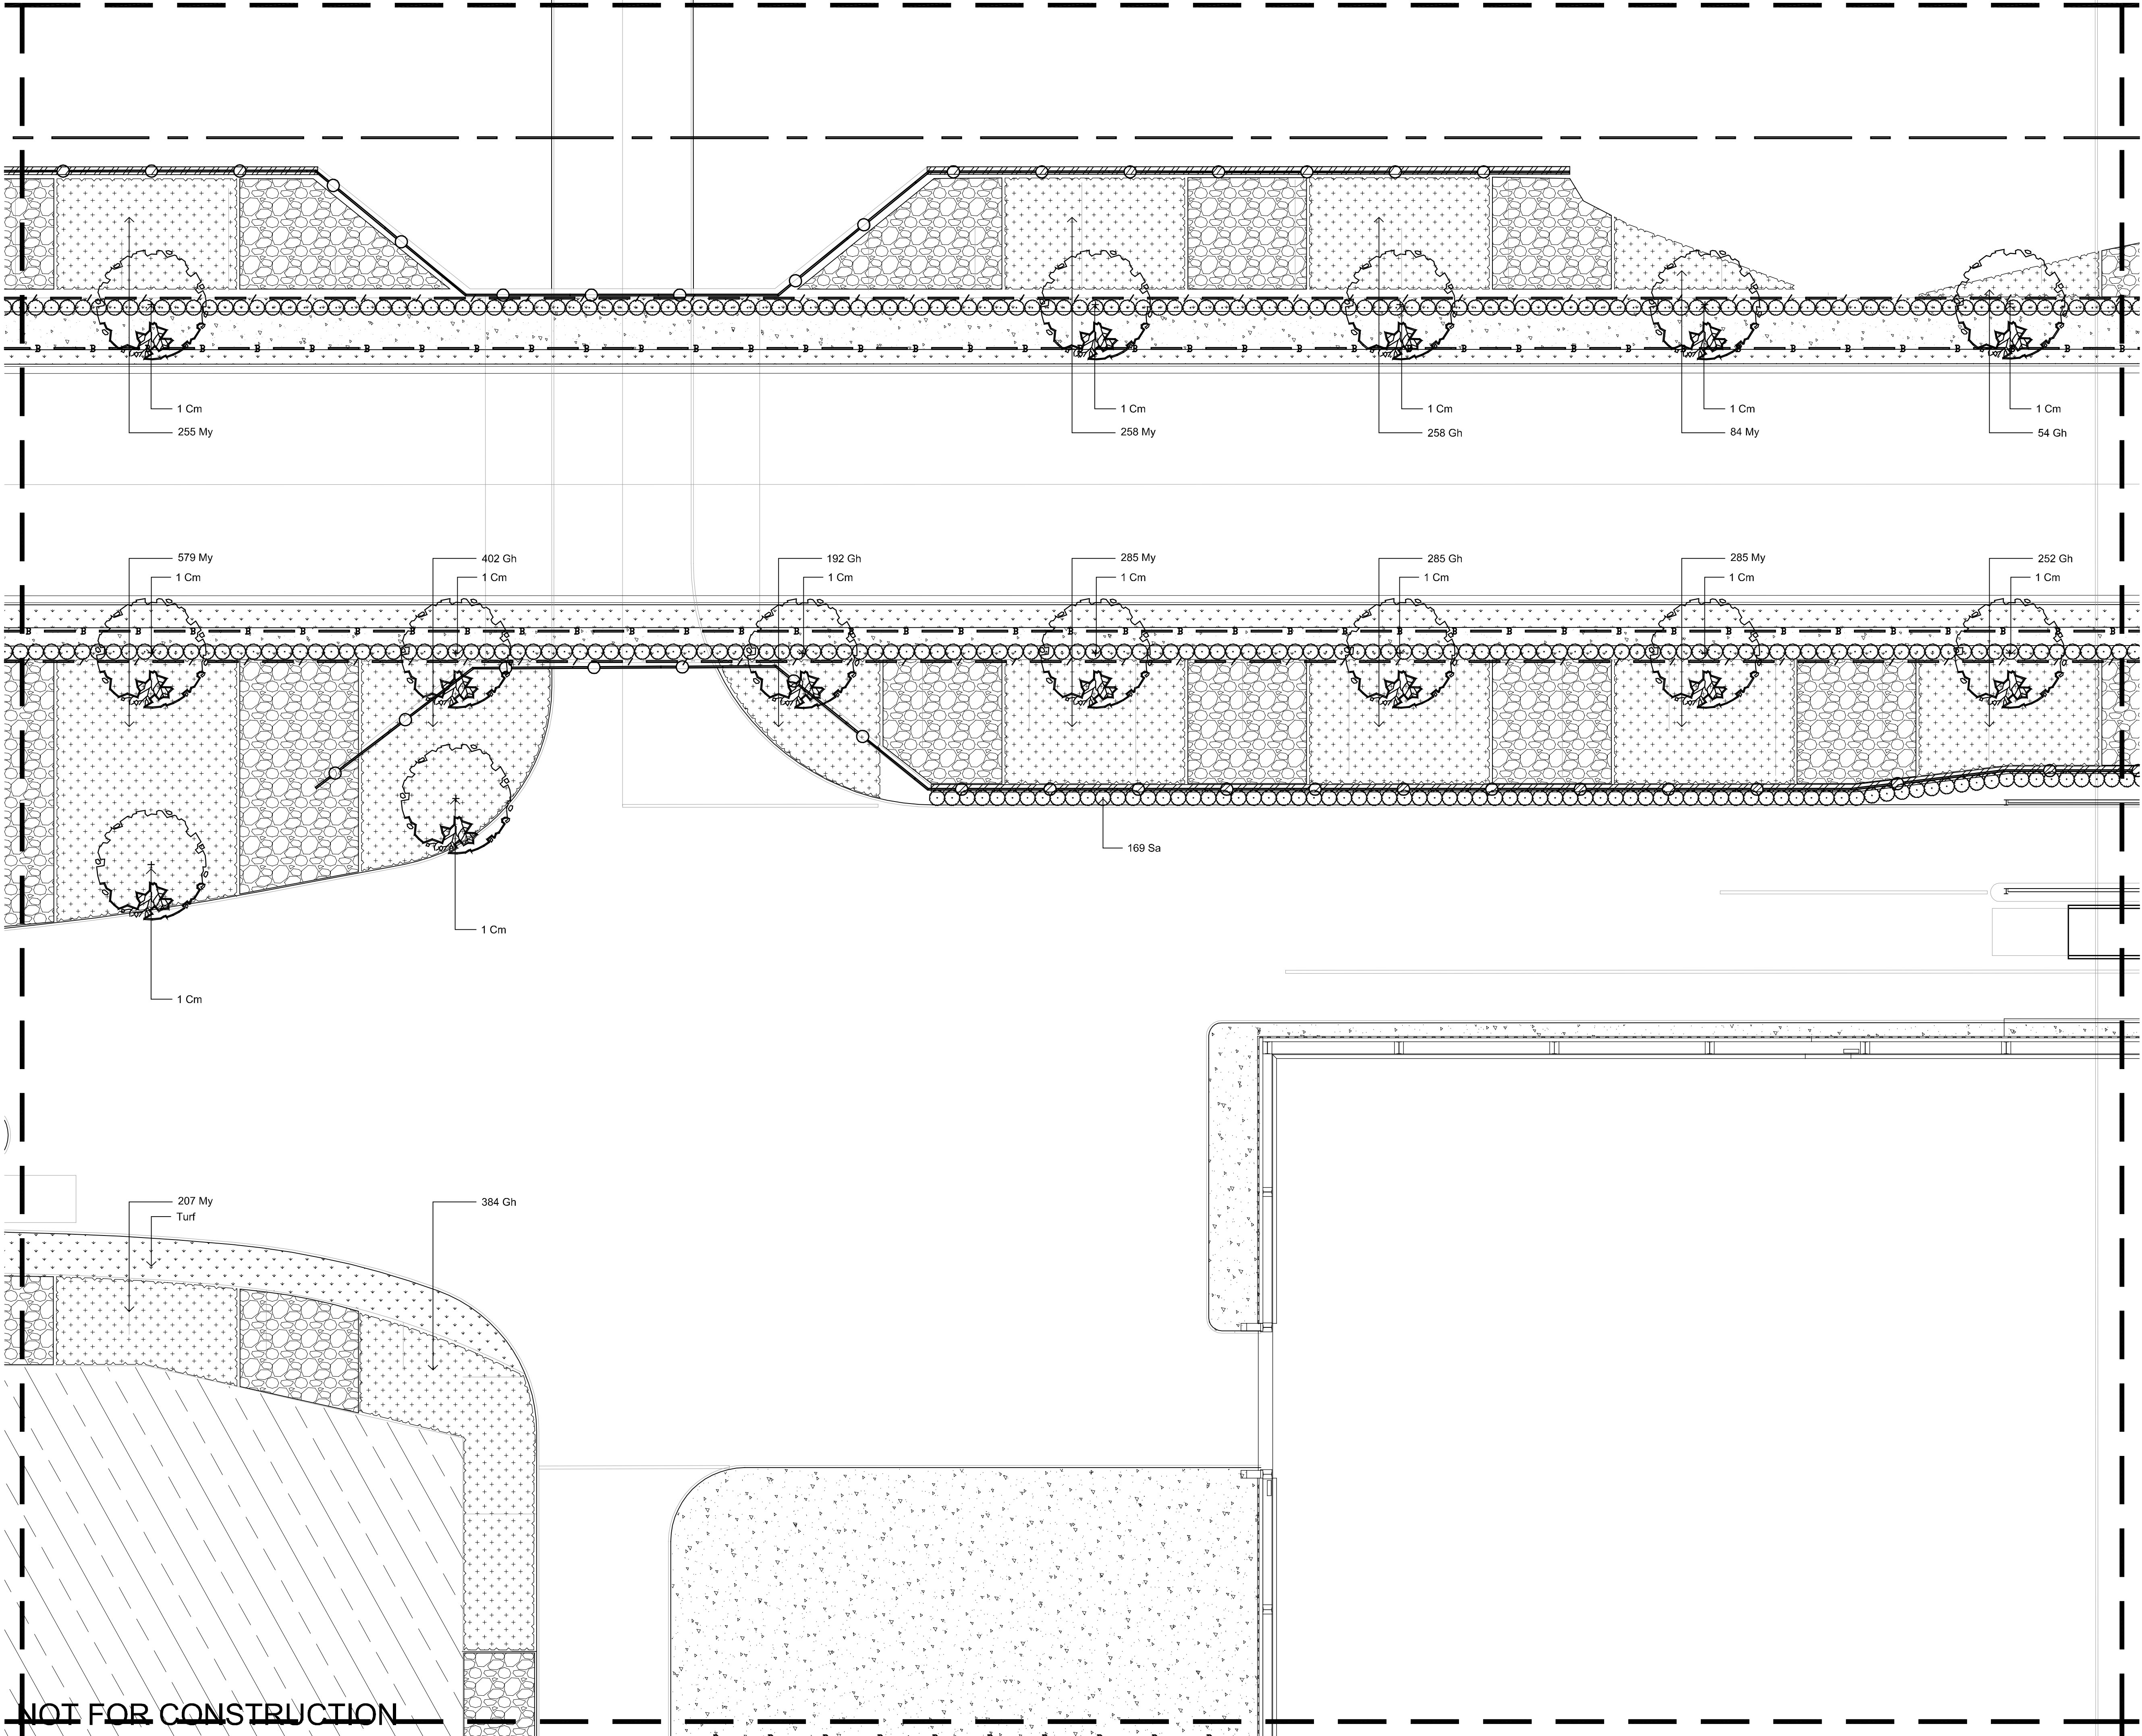NOT FOR CONSTRUCTION




© 2015 Site Image (NSW) Pty Ltd ABN 44 801 262 380 as agent for Site Image NSW Partnership. All rights reserved. This drawing is copyright and shall not be reproduced or copied in any form or by any means (graphic, electronic or mechanical including photocopy) without the written permission of Site Image (NSW) Pty Ltd Any license, expressed or implied, to use this document for any purpose what so ever is restricted to the terms of the written agreement between Site Image (NSW) Pty Ltd and the instructing party.

The contractor shall check and verify all work on site (including work by others) before commencing the landscape installation. Any discrepancies are to be reported to the Project Manager or Landscape Architect prior to commencing work. Do not scale this drawing. Any required dimensions not shown shall be referred to the Landscape Architect for confirmation.

1	For review	CV	RS	17.03.2015
Issue	Revision Description	Drawn	Check	Date

LEGEND

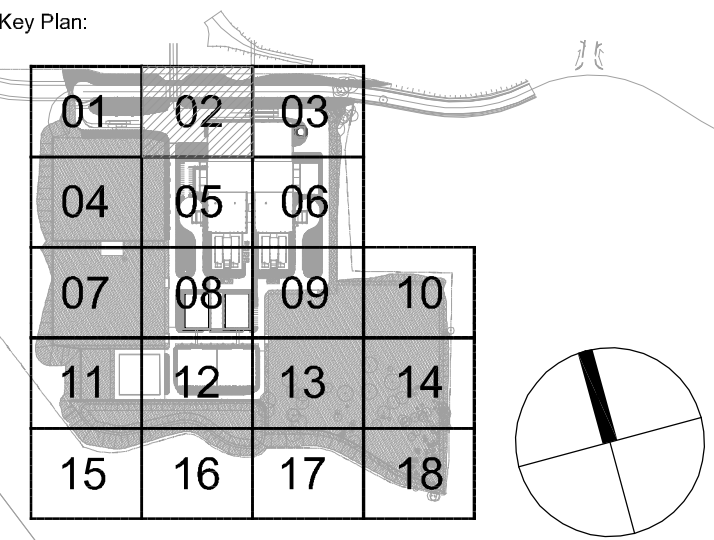- Tree planting (Large specimen at planting, refer plant schedule)
- Large & small Shrub Planting (refer plant schedule)
- Turf
- In situ Concrete Paving
- Fence type 1 (Metal palisade w/vegetative screening)
- Fence type 2 (Safety fence ref Eng.)
- Fence type 3 (Safety fence ref Eng.)
- Fence type 4 (Boundary security fence ref Eng.)
- Mass Planting & Groundcovers (refer plant schedule)
- Ballast slope stabilization
- Tree to remain
- Tree to be removed



Client:
**The Next Generation
Pty Ltd**

Project:
**TNG Energy from Waste
Facility**

SITE IMAGE
Level 1, 3-5 Baptist Street
Redfern NSW 2016
Australia
Tel: (61 2) 8332 5600
Fax: (61 2) 9698 2877
www.siteimage.com.au
Site Image (NSW) Pty Ltd
ABN 44 801 262 380

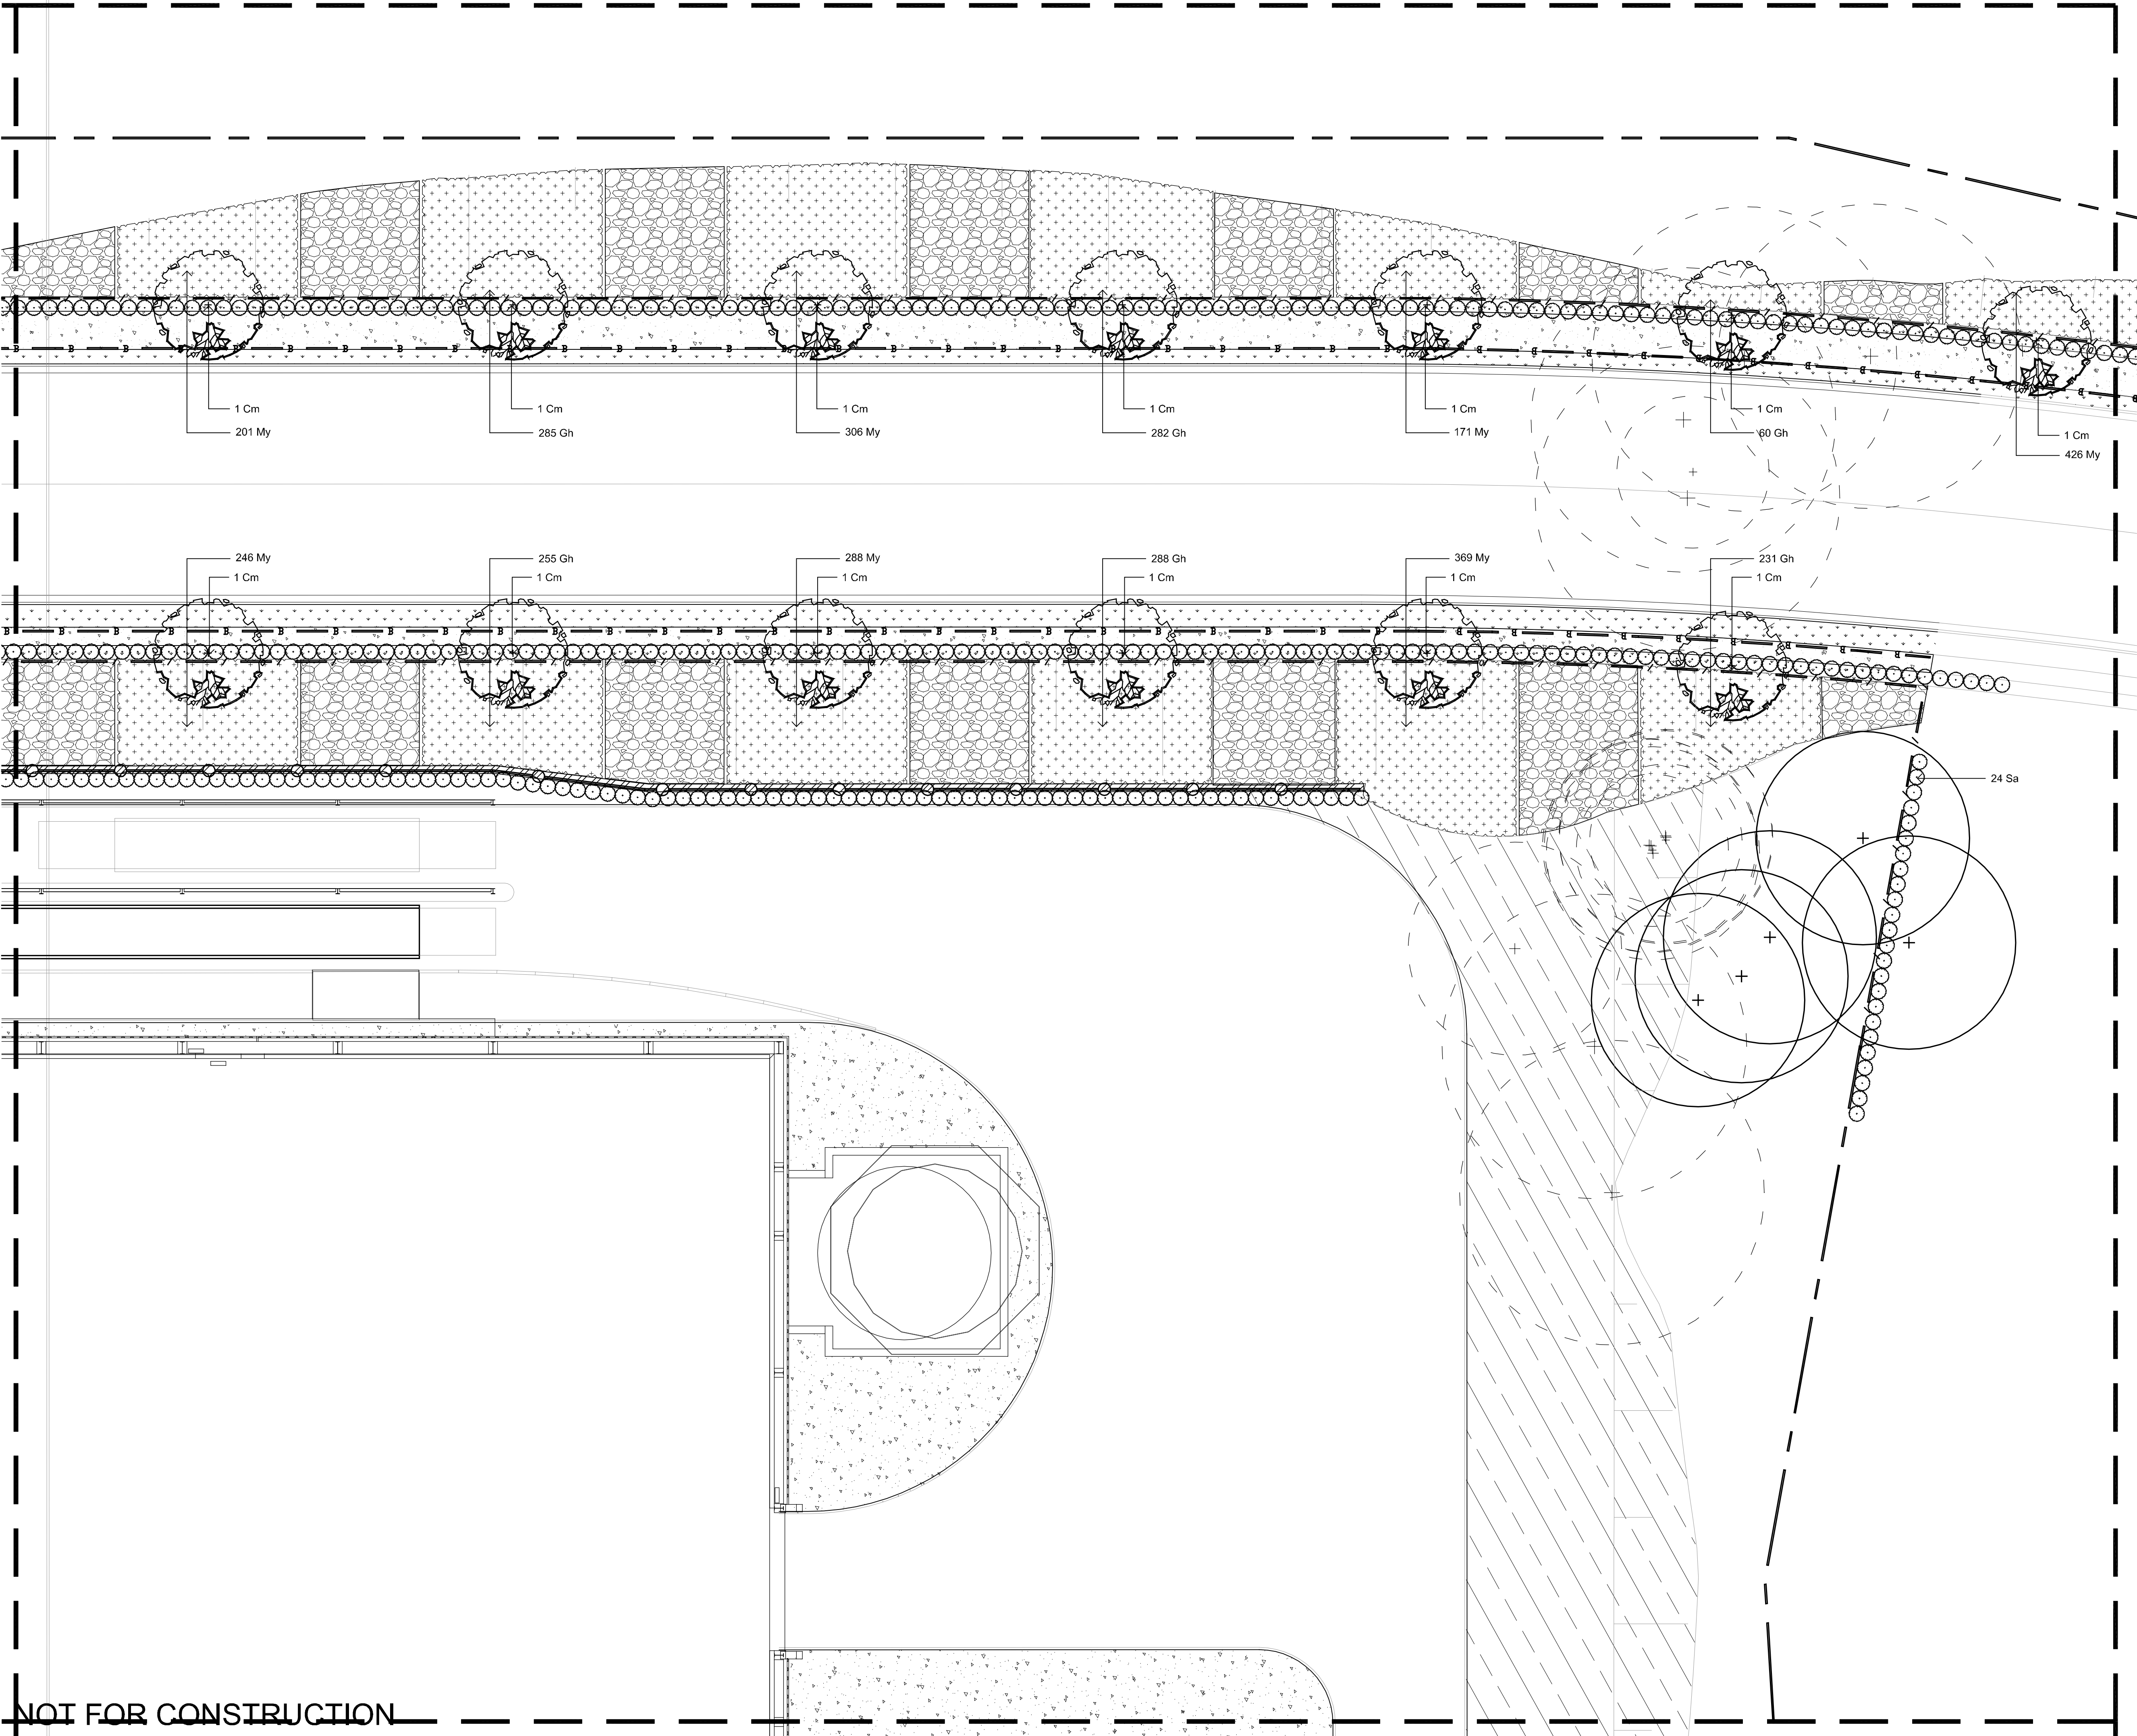
Landscape Architects

For review

Drawing Name:
Landscape plan

Scale: 1:200 @ A1
Job Number: SS15-2961
Drawing Number: LA-SILA-9103
Issue: 1

NOT FOR CONSTRUCTION



© 2015 Site Image (NSW) Pty Ltd ABN 44 801 262 380 as agent for Site Image NSW Partnership. All rights reserved. This drawing is copyright and shall not be reproduced or copied in any form or by any means (graphic, electronic or mechanical including photocopy) without the written permission of Site Image (NSW) Pty Ltd Any license, expressed or implied, to use this document for any purpose what so ever is restricted to the terms of the written agreement between Site Image (NSW) Pty Ltd and the instructing party.

The contractor shall check and verify all work on site (including work by others) before commencing the landscape installation. Any discrepancies are to be reported to the Project Manager or Landscape Architect prior to commencing work. Do not scale this drawing. Any required dimensions not shown shall be referred to the Landscape Architect for confirmation.


1	For review	CV	RS	17.03.2015
Issue	Revision Description	Drawn	Check	Date

LEGEND

- Tree planting (Large specimen at planting, refer plant schedule)
- Large & small Shrub Planting (refer plant schedule)
- Turf
- Insitu Concrete Paving
- Fence type 1 (Metal pallisade w/vegetative screening)
- Fence type 2 (Safety fence ref Eng.)
- Fence type 3 (Safety fence ref Eng.)
- Fence type 4 (Boundary security fence ref Eng.)
- Mass Planting & Groundcovers (refer plant schedule)
- Ballast slope stabilization
- Tree to remain
- Tree to be removed

Key Plan:

01	02	03
04	05	06
07	08	09
11	12	13
15	16	17

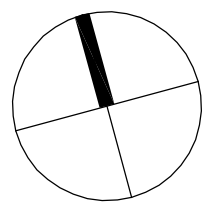

Client:
**The Next Generation
Pty Ltd**

Project:
**TNG Energy from Waste
Facility**

Level 1, 3-5 Baptist Street
Redfern NSW 2016
Australia
Tel: (61 2) 8332 5600
Fax: (61 2) 9698 2877
www.siteimage.com.au
Site Image (NSW) Pty Ltd
ABN 44 801 262 380

SITE IMAGE



For review

Drawing Name:
Landscape plan

Scale: 1:200 @ A1
Job Number:

0 1 2 4 6 10m
Drawing Number: Issue:

SS15-2961 LA-SILA-9104 1

NOT FOR CONSTRUCTION

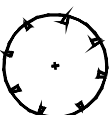
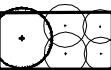
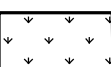
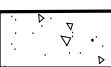
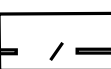
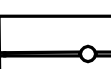






NOT FOR CONSTRUCTION


© 2015 Site Image (NSW) Pty Ltd ABN 44 801 262 380 as agent for Site Image NSW Partnership. All rights reserved. This drawing is copyright and shall not be reproduced or copied in any form or by any means (graphic, electronic or mechanical including photocopy) without the written permission of Site Image (NSW) Pty Ltd Any license, expressed or implied, to use this document for any purpose what so ever is restricted to the terms of the written agreement between Site Image (NSW) Pty Ltd and the instructing party.

The contractor shall check and verify all work on site (including work by others) before commencing the landscape installation. Any discrepancies are to be reported to the Project Manager or Landscape Architect prior to commencing work. Do not scale this drawing. Any required dimensions not shown shall be referred to the Landscape Architect for confirmation.

1	For review	CV	RS	17.03.2015
Issue	Revision Description	Drawn	Check	Date

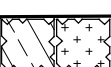LEGEND

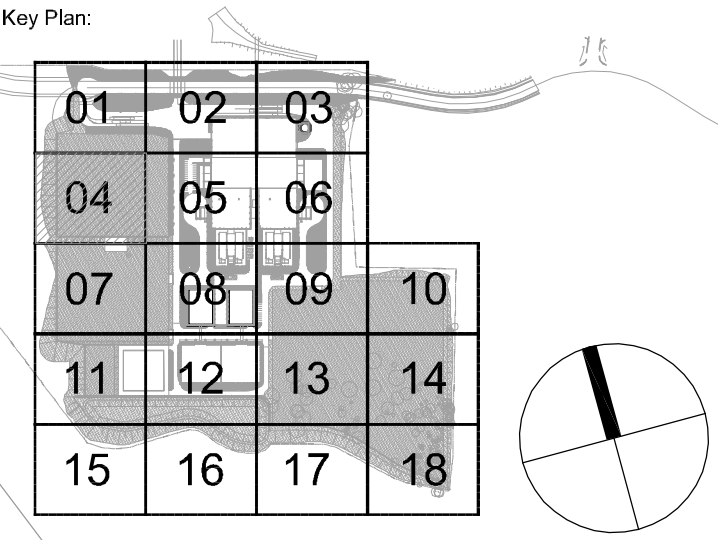-  Tree planting (Large specimen at planting, refer plant schedule)
-  Large & small Shrub Planting (refer plant schedule)
-  Turf
-  Insitu Concrete Paving
-  Fence type 1 (Metal pallade w/vegetative screening)
-  Fence type 2 (Safety fence ref Eng.)
-  Fence type 3 (Safety fence ref Eng.)
-  Fence type 4 (Boundary security fence ref Eng.)
-  Mass Planting & Groundcovers (refer plant schedule)
-  Ballast slope stabilization
-  Tree to remain
-  Tree to be removed



Client:
The Next Generation
Pty Ltd

Project:
TNG Energy from Waste
Facility

S I T E I M A G E

Level 1, 3-5 Baptist Street
Ridgford NSW 2016
Australia

Tel: (61 2) 8332 5600
Fax: (61 2) 9698 2877
www.siteimage.com.au

Site Image (NSW) Pty Ltd
ABN 44 801 262 380

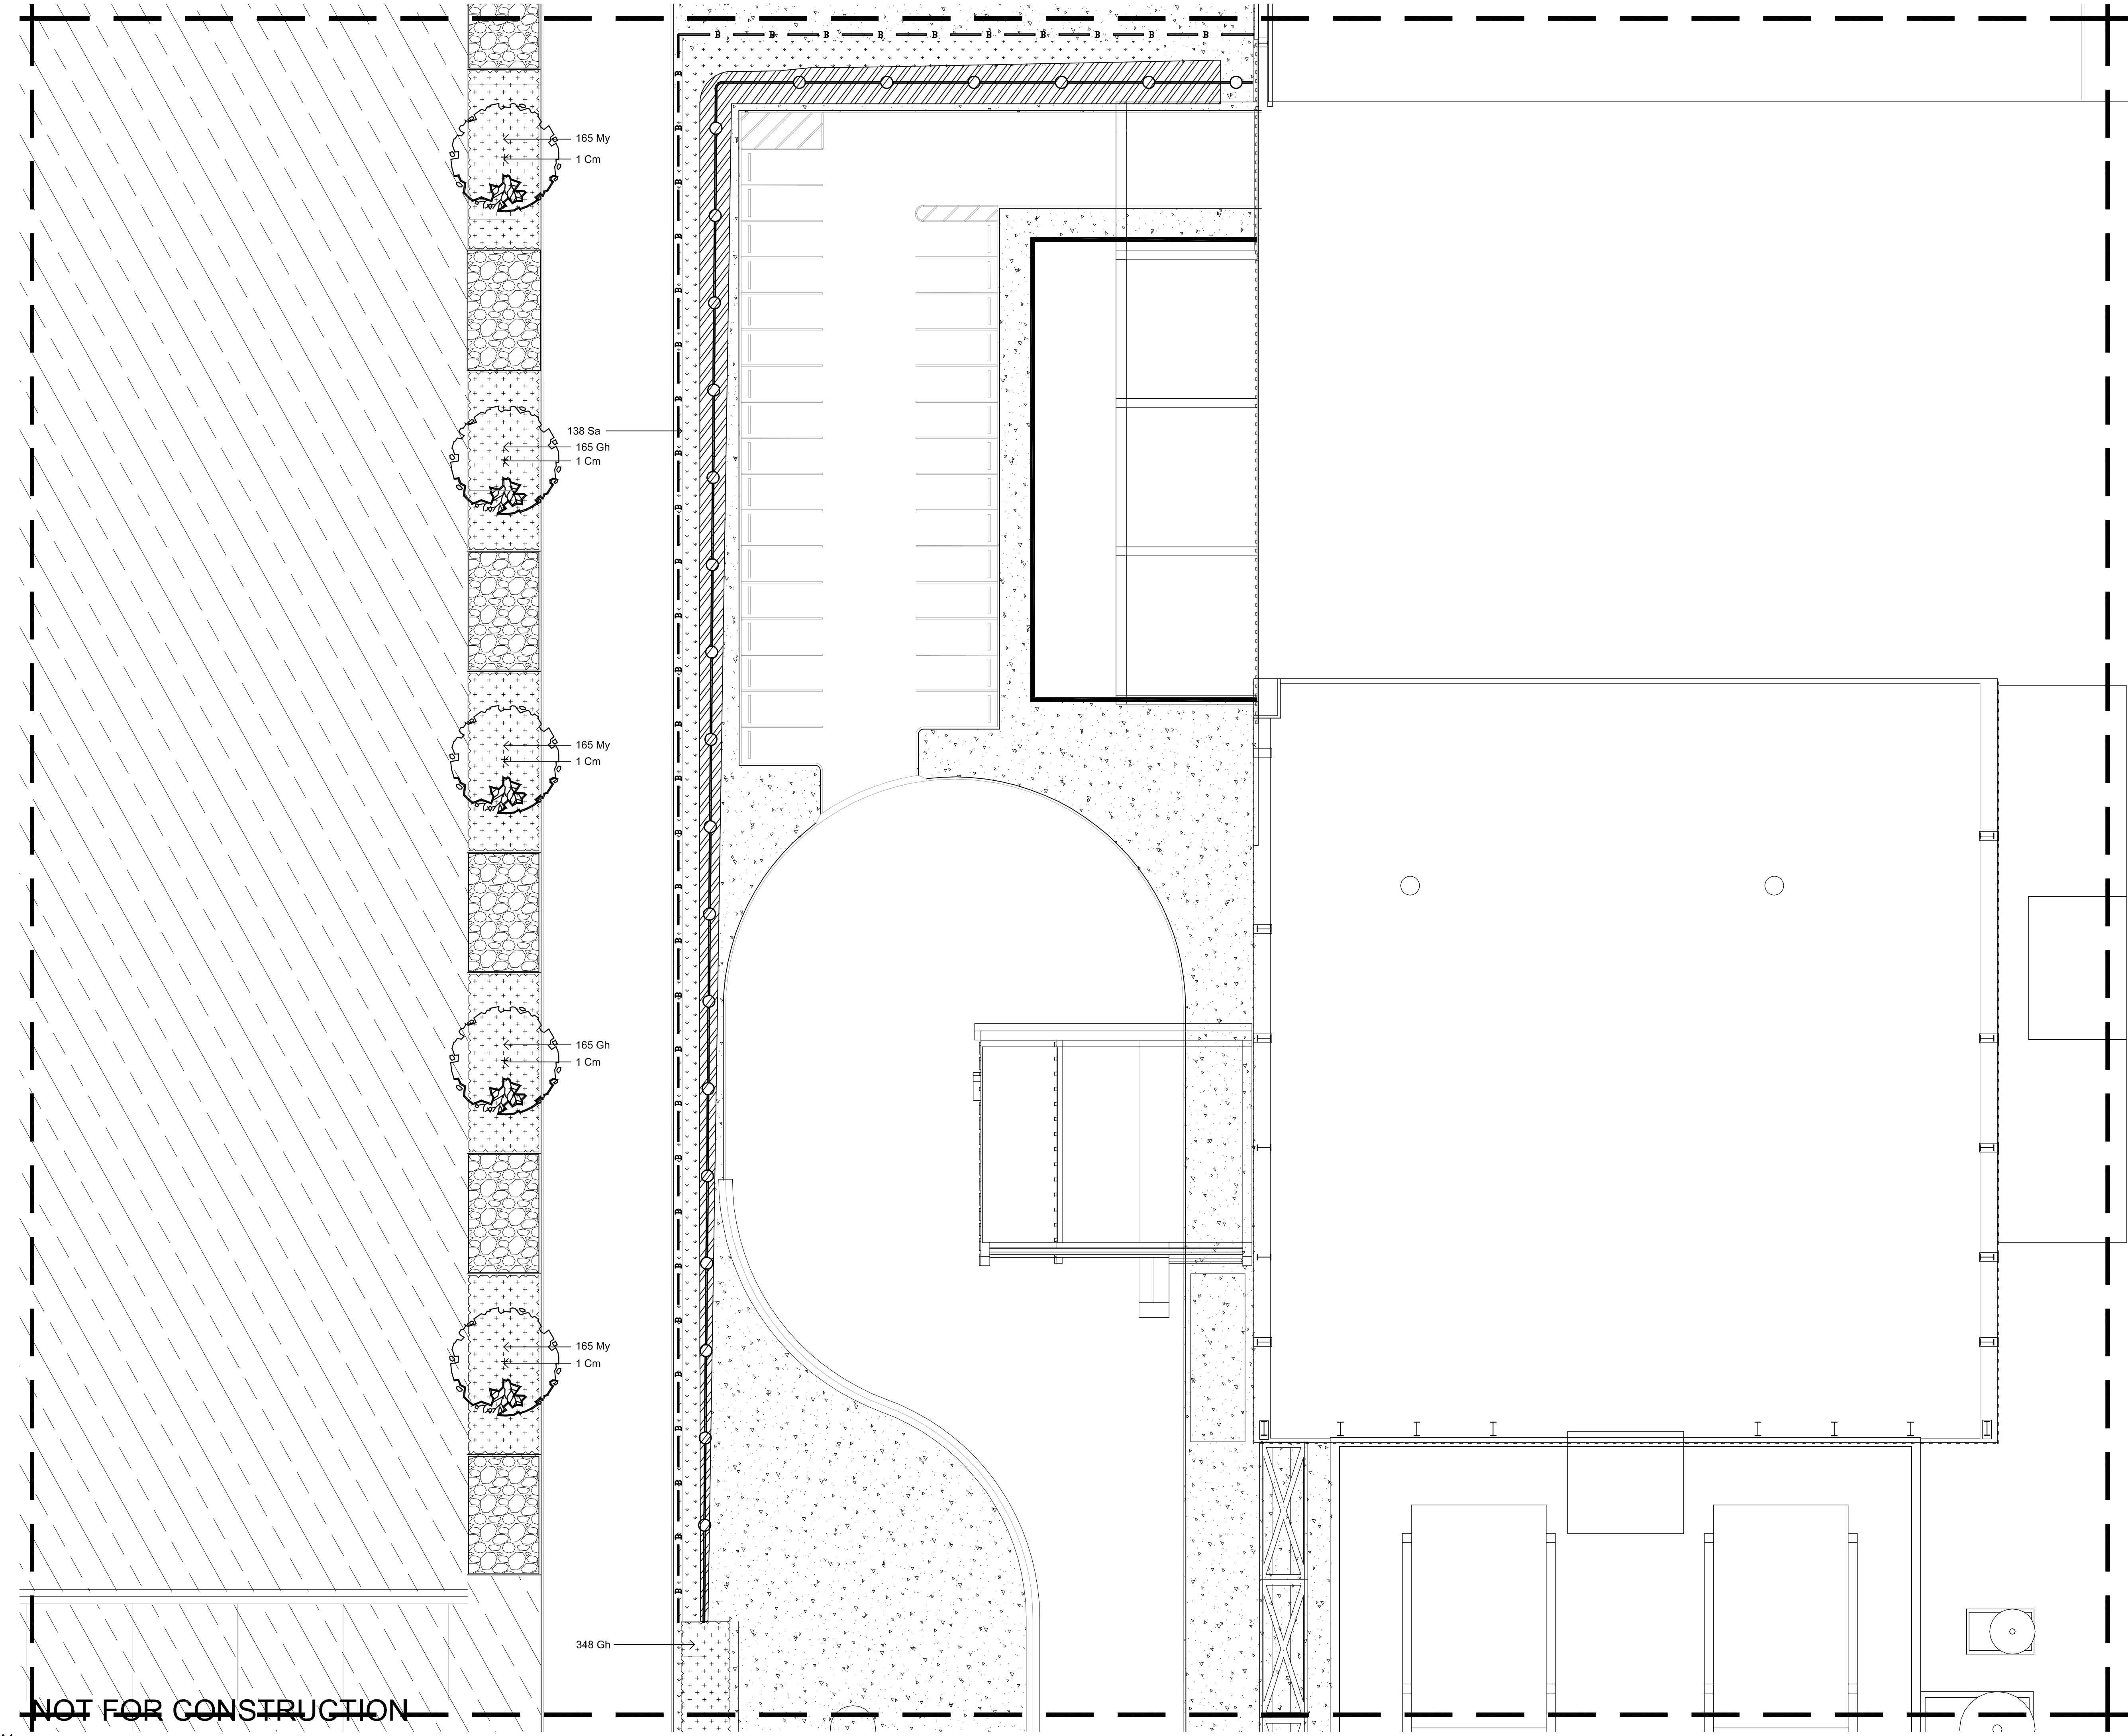


Landscape Architects

For review

Drawing Name:
Landscape plan

Scale: 1:200 @ A1
Job Number: SS15-2961
Drawing Number: LA-SILA-9105
Issue: 1



© 2015 Site Image (NSW) Pty Ltd ABN 44 801 262 380 as agent for Site Image NSW Partnership. All rights reserved. This drawing is copyright and shall not be reproduced or copied in any form or by any means (graphic, electronic or mechanical including photocopy) without the written permission of Site Image (NSW) Pty Ltd Any license, expressed or implied, to use this document for any purpose what so ever is restricted to the terms of the written agreement between Site Image (NSW) Pty Ltd and the instructing party.

The contractor shall check and verify all work on site (including work by others) before commencing the landscape installation. Any discrepancies are to be reported to the Project Manager or Landscape Architect prior to commencing work. Do not scale this drawing. Any required dimensions not shown shall be referred to the Landscape Architect for confirmation.

1	For review	CV	RS	17.03.2015
Issue	Revision Description	Drawn	Check	Date

LEGEND

- Tree planting (Large specimen at planting, refer plant schedule)
- Large & small Shrub Planting (refer plant schedule)
- Turf
- Insitu Concrete Paving
- Fence type 1 (Metal pallade w/vegetative screening)
- Fence type 2 (Safety fence ref Eng.)
- Fence type 3 (Safety fence ref Eng.)
- Fence type 4 (Boundary security fence ref Eng.)
- Mass Planting & Groundcovers (refer plant schedule)
- Ballast slope stabilization
- Tree to remain
- Tree to be removed

Key Plan:

01	02	03	
04	05	06	
07	08	09	10
11	12	13	14
15	16	17	18

Client:
The Next Generation Pty Ltd

Project:
TNG Energy from Waste Facility

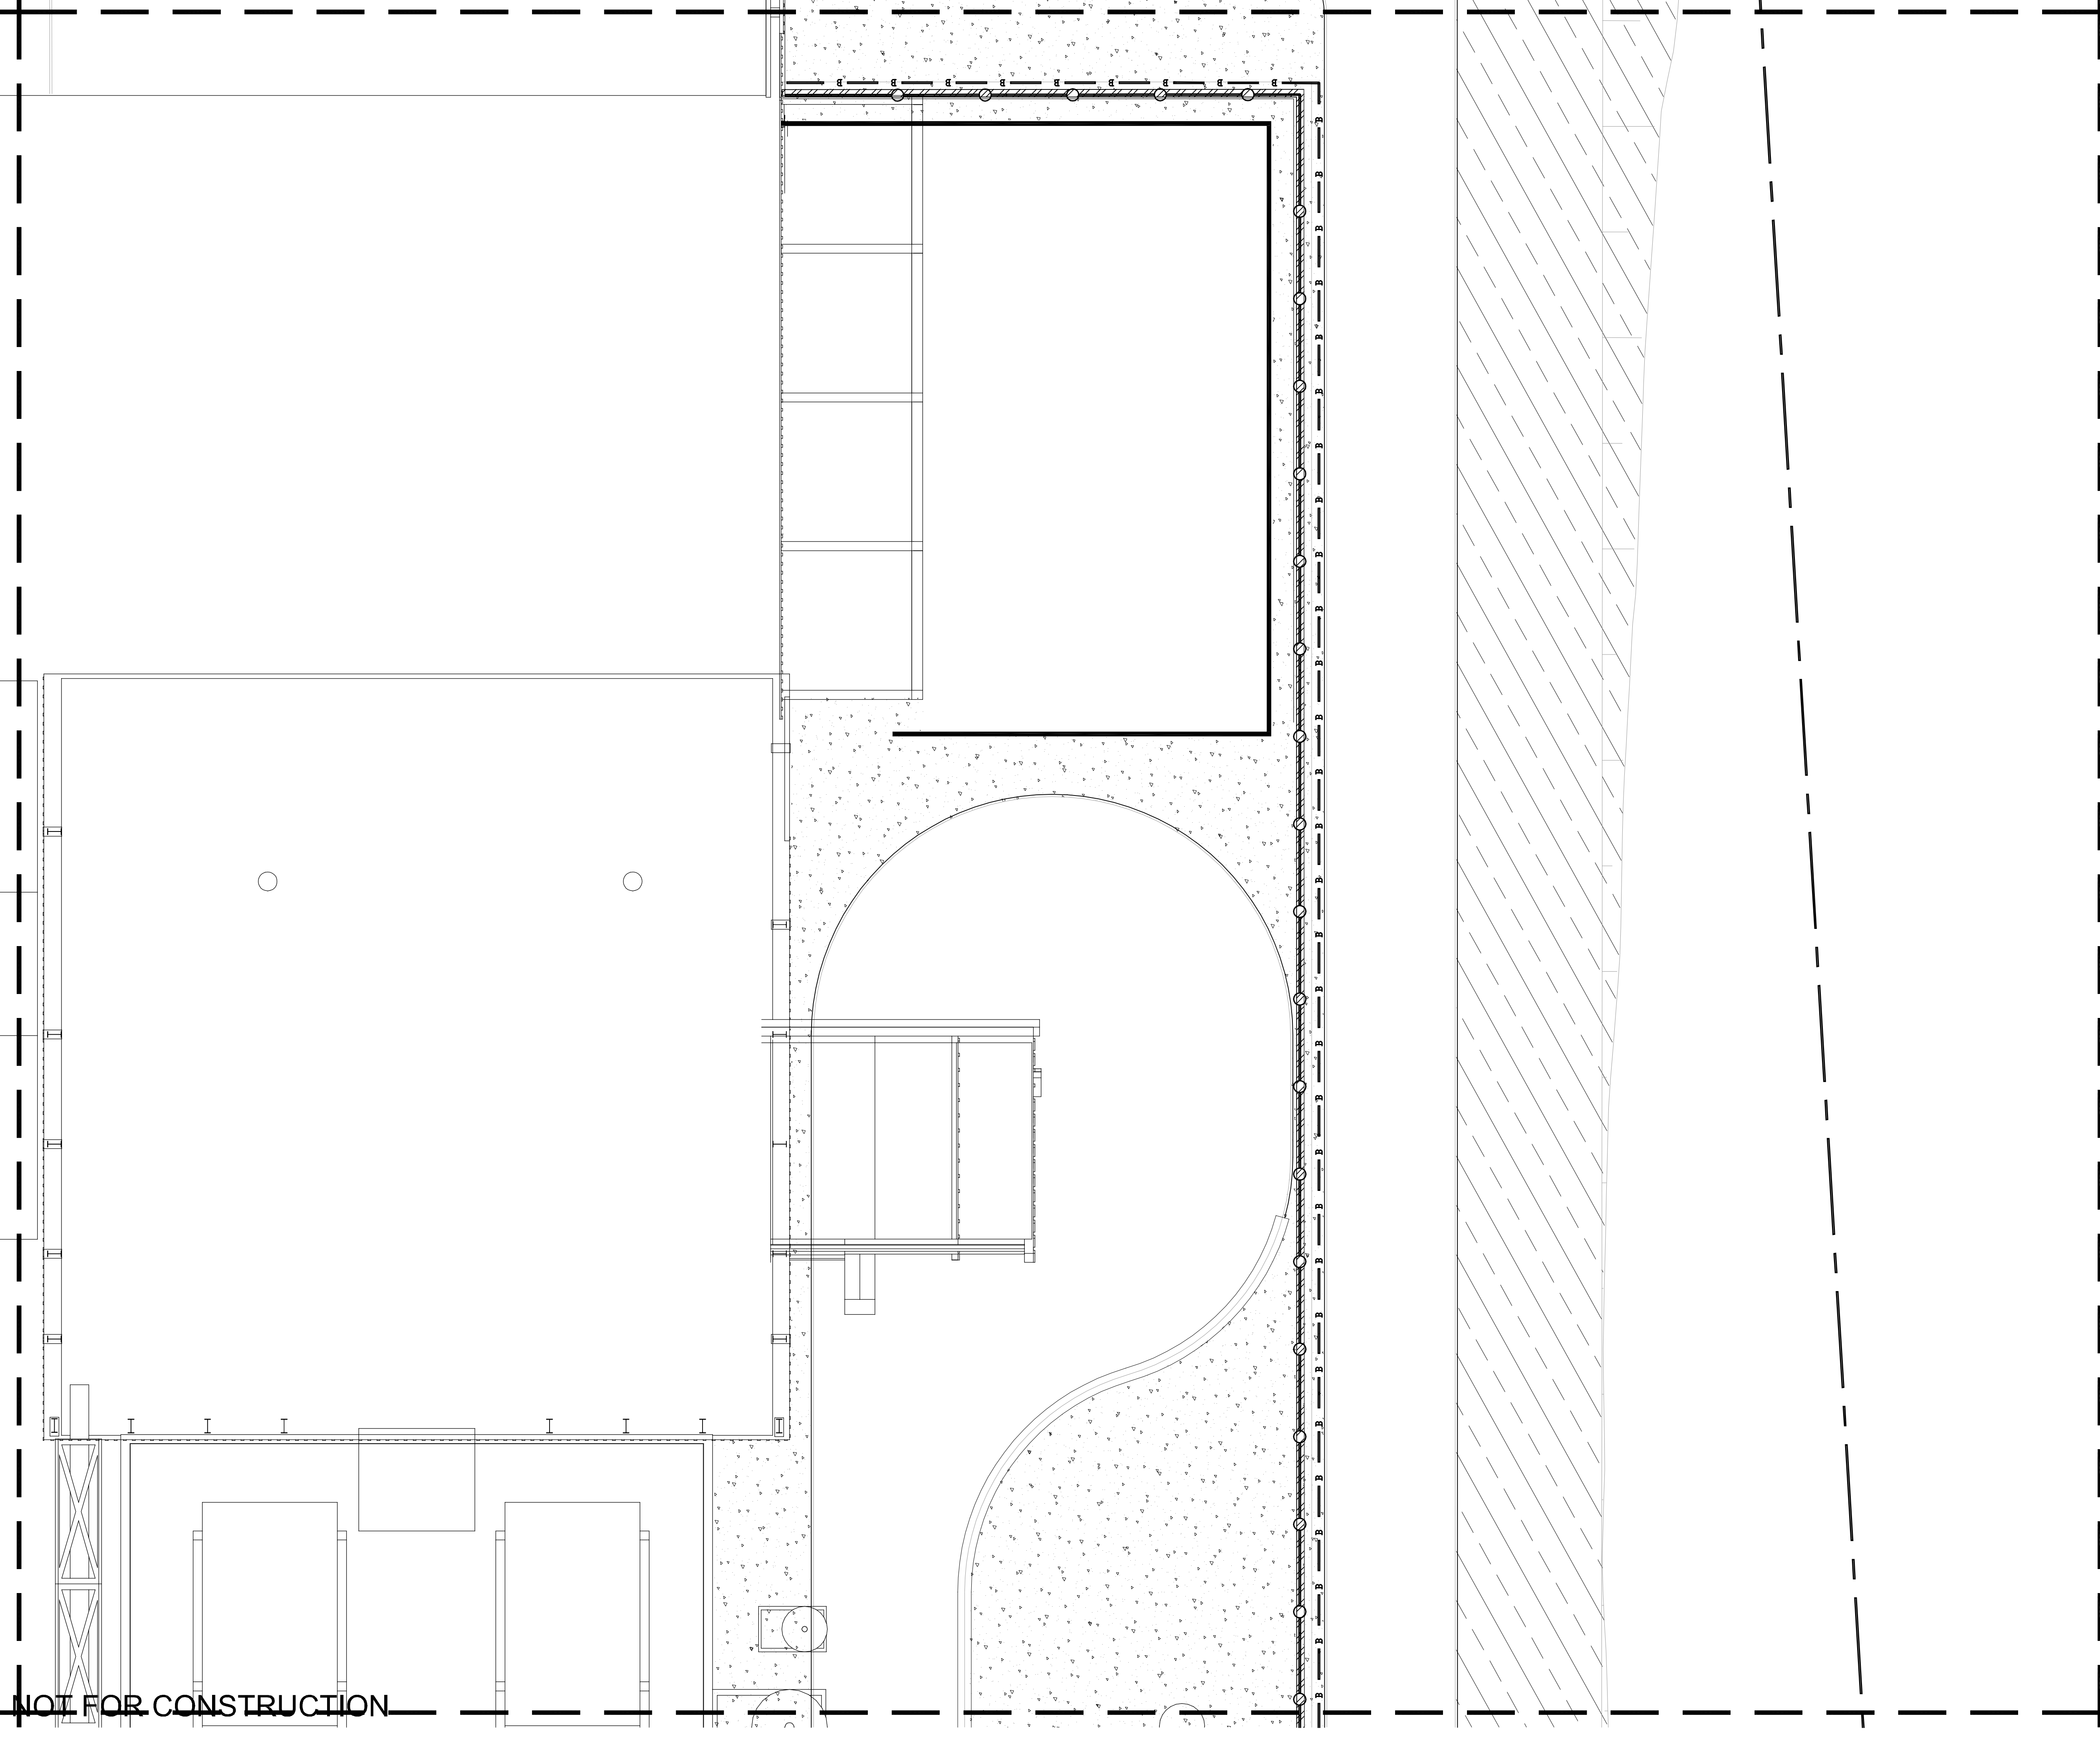
SITE IMAGE
Level 1, 3-5 Baplist Street
Redfern NSW 2016
Australia
Tel: (61 2) 8332 5600
Fax: (61 2) 9698 2877
www.siteimage.com.au
Site Image (NSW) Pty Ltd
ABN 44 801 262 380

Landscape Architects

For review

Drawing Name:
Landscape plan

Scale: 1:200 @ A1
Job Number: SS15-2961
Drawing Number: LA-SILA-9106
Issue: 1



NOT FOR CONSTRUCTION

© 2015 Site Image (NSW) Pty Ltd ABN 44 801 262 380 as agent for Site Image NSW Partnership. All rights reserved. This drawing is copyright and shall not be reproduced or copied in any form or by any means (graphic, electronic or mechanical including photocopy) without the written permission of Site Image (NSW) Pty Ltd Any license, expressed or implied, to use this document for any purpose what so ever is restricted to the terms of the written agreement between Site Image (NSW) Pty Ltd and the instructing party.

The contractor shall check and verify all work on site (including work by others) before commencing the landscape installation. Any discrepancies are to be reported to the Project Manager or Landscape Architect prior to commencing work. Do not scale this drawing. Any required dimensions not shown shall be referred to the Landscape Architect for confirmation.

1	For review	CV	RS	17.03.2015
Issue	Revision Description	Drawn	Check	Date

LEGEND

- Tree planting (Large specimen at planting, refer plant schedule)
- Large & small Shrub Planting (refer plant schedule)
- Turf
- Insitu Concrete Paving
- Fence type 1 (Metal palisade w/vegetative screening)
- Fence type 2 (Safety fence ref Eng.)
- Fence type 3 (Safety fence ref Eng.)
- Fence type 4 (Boundary security fence ref Eng.)
- Mass Planting & Groundcovers (refer plant schedule)
- Ballast slope stabilization
- Tree to remain
- Tree to be removed

Key Plan:

01	02	03
04	05	06
07	08	09
11	12	13
15	16	17

Client:
The Next Generation Pty Ltd

Project:
TNG Energy from Waste Facility

SITE IMAGE
Level 1, 3-5 Baplist Street
Redfern NSW 2016
Australia
Tel: (61 2) 8332 5600
Fax: (61 2) 9598 2877
www.siteimage.com.au
Site Image (NSW) Pty Ltd
ABN 44 801 262 380
Landscape Architects

For review

Drawing Name:
Landscape plan

Scale: 1:200 @ A1
Job Number: SS15-2961
Drawing Number: LA-SILA-9107
Issue: 1