

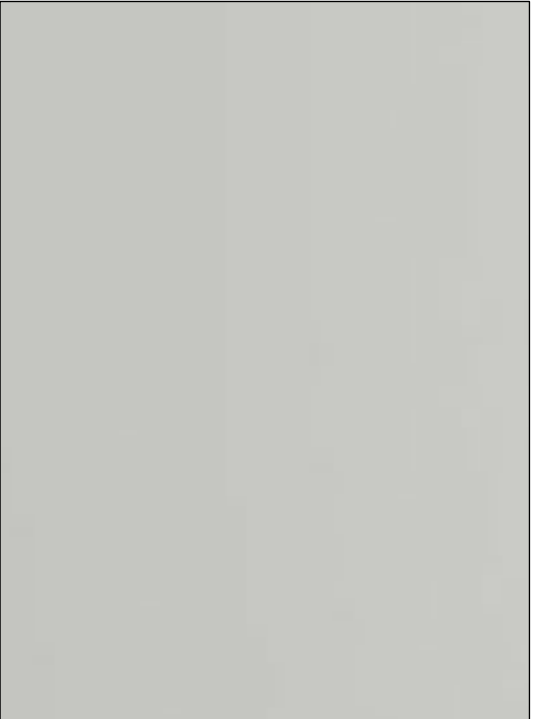
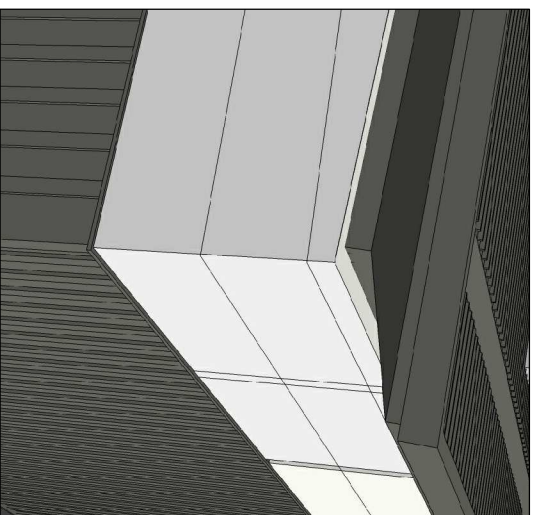
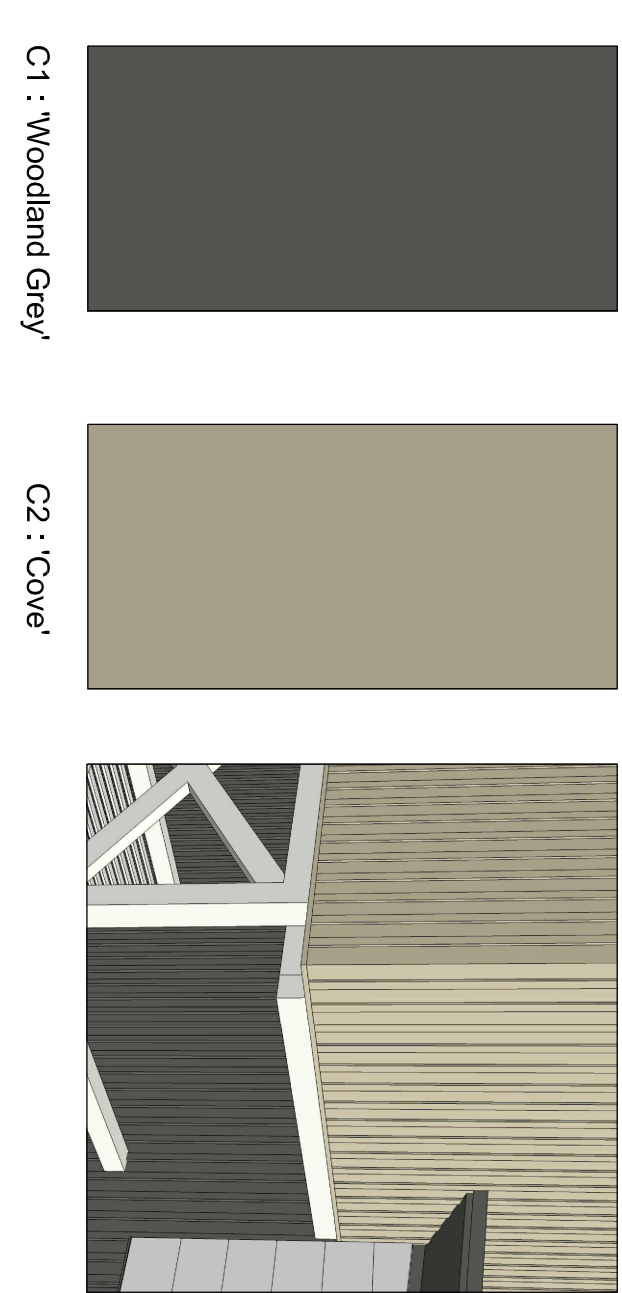
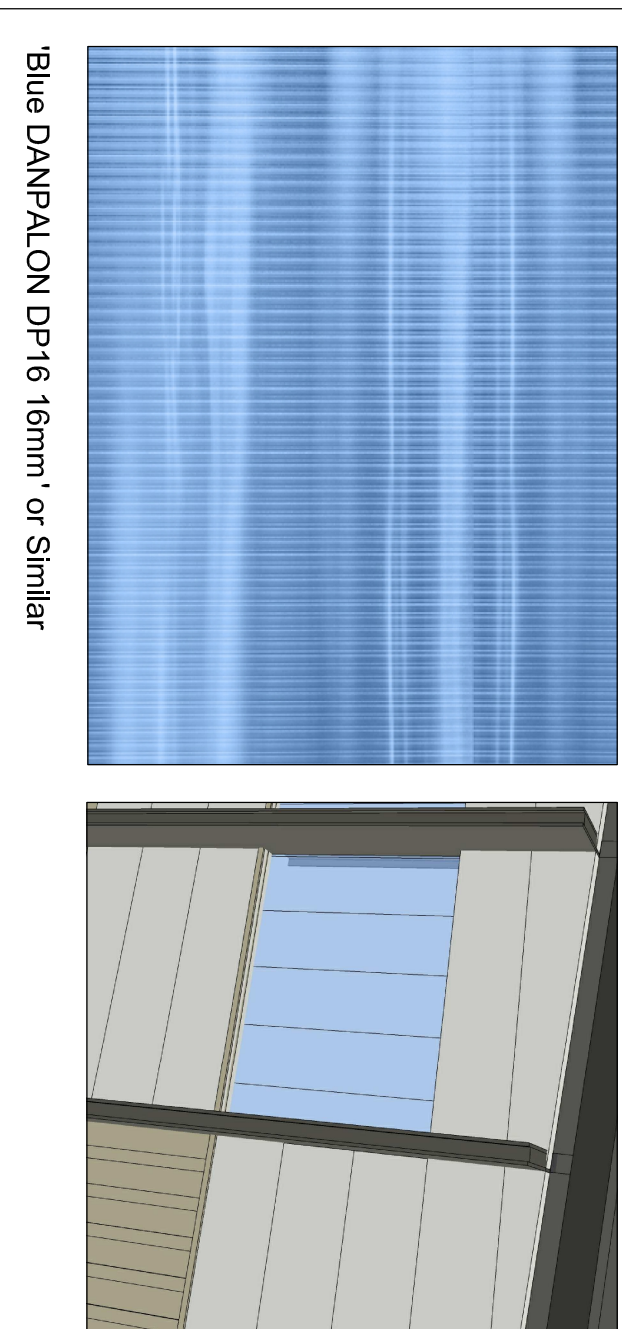







				
A1	COMPOSITE METAL PANELS	A2 SOFFIT LINING, FASCIA & PROJECTING BLADES		

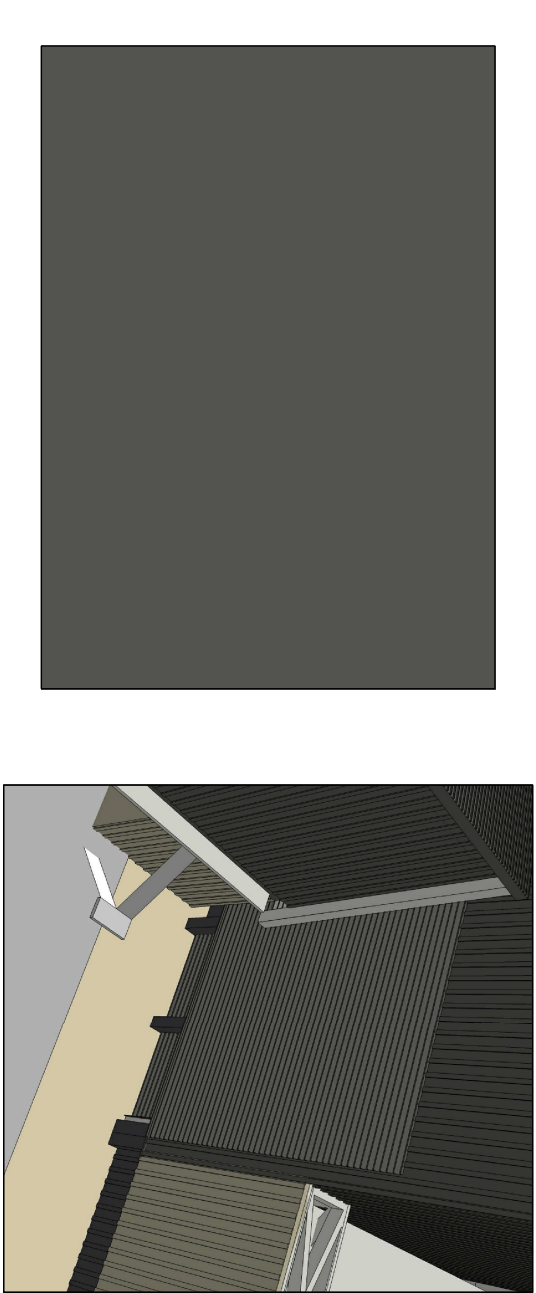

B	POLYCARBONATE GLAZING	C	VERTICAL PREFINISHED PROFILED METAL CLADDING COLORBOND COLOUR
----------	-----------------------	----------	--

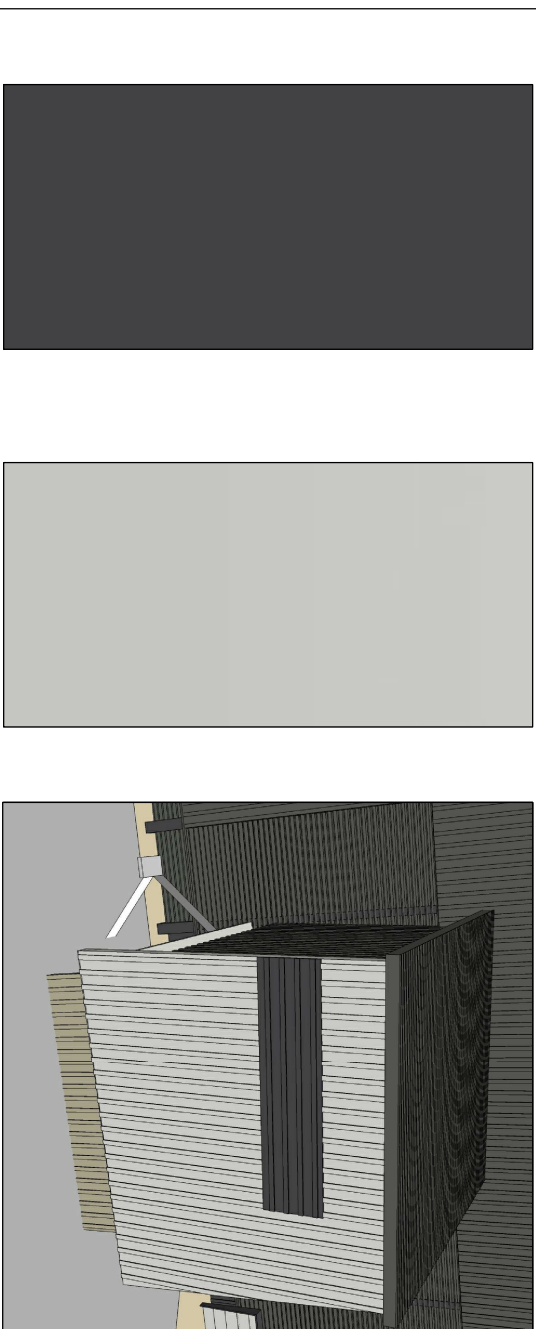

C	VERTICAL PREFINISHED PROFILED METAL CLADDING COLORBOND COLOUR	D	PREFINISHED METAL LOUVRES
----------	--	----------	---------------------------

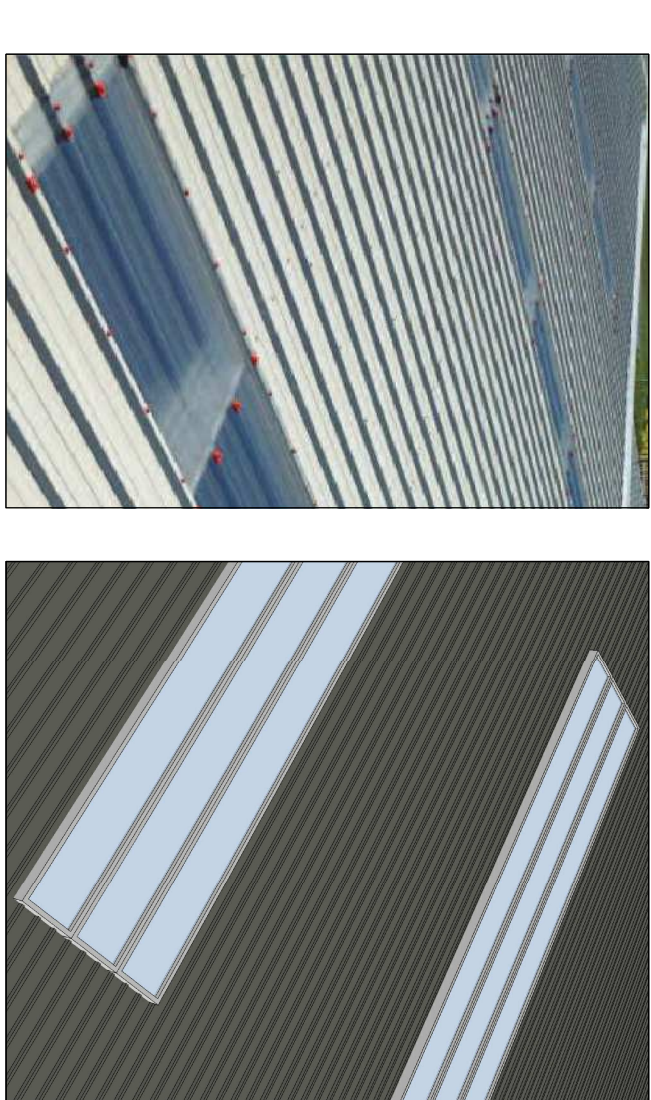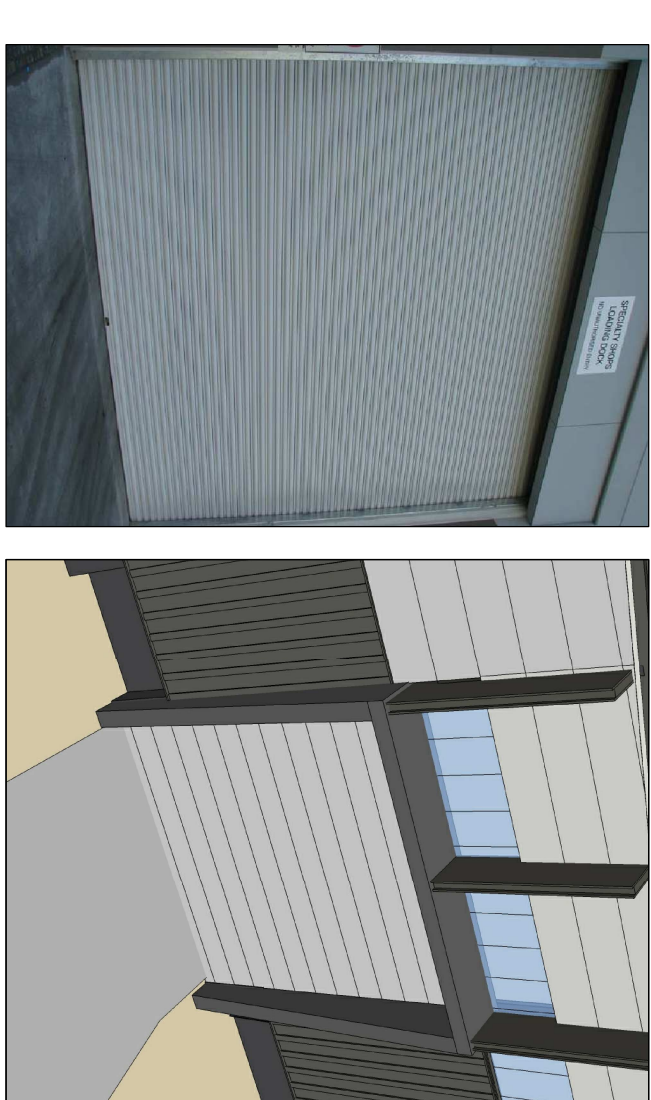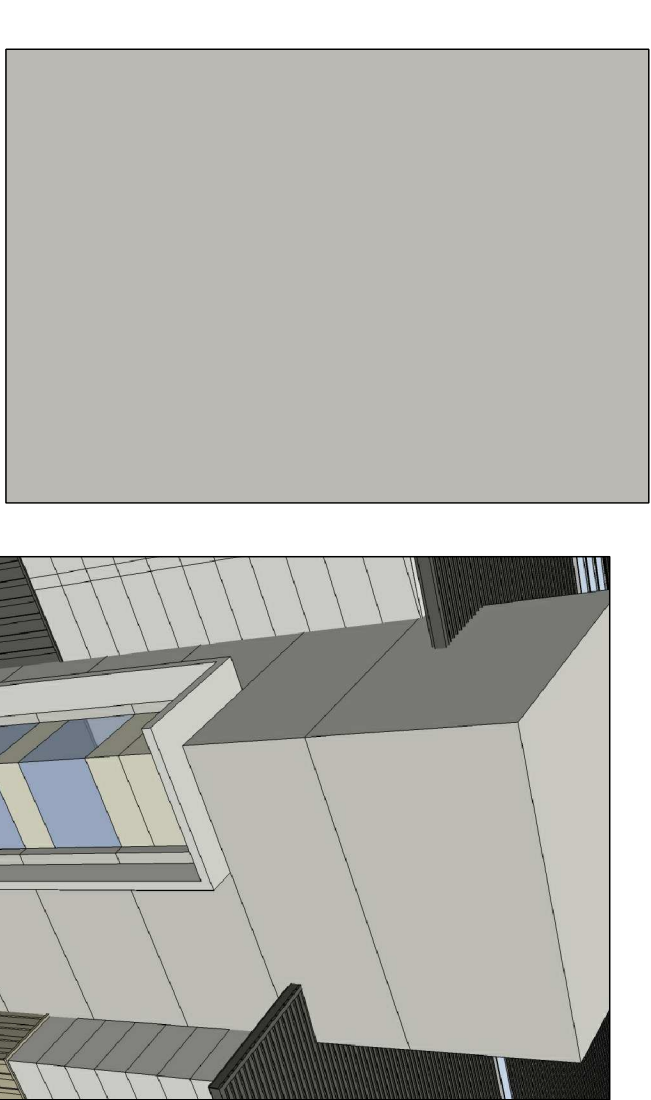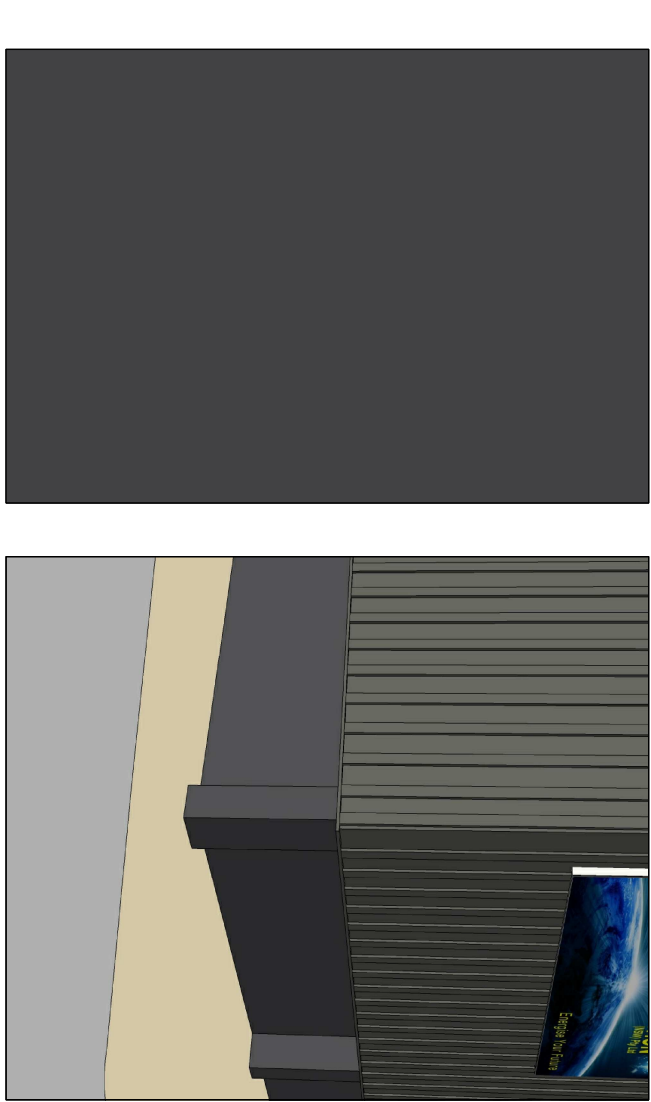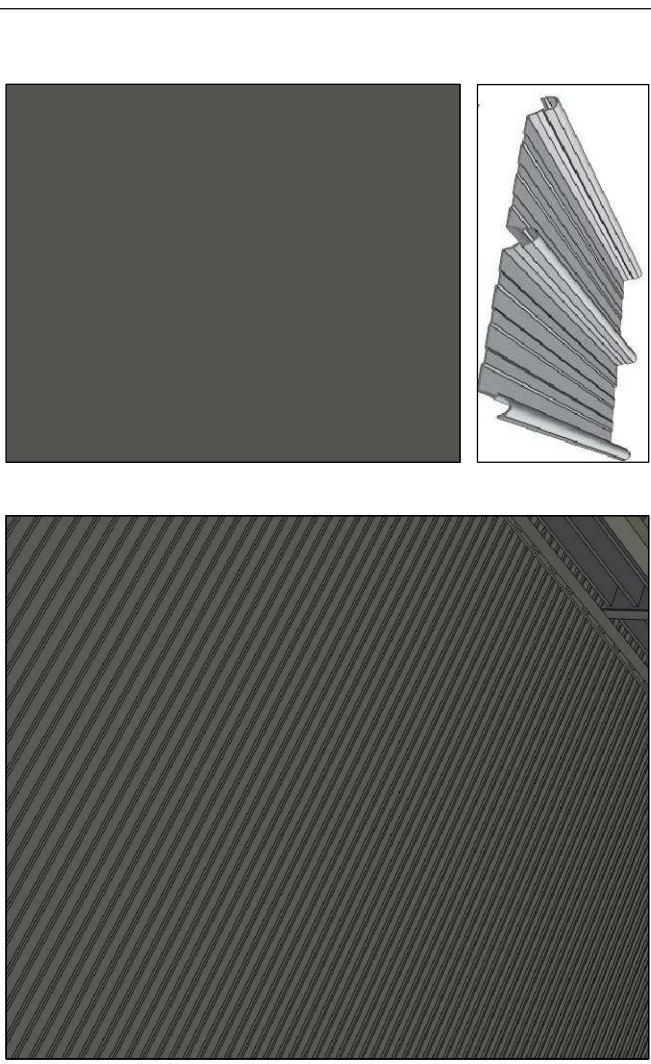

E	PREFINISHED ROOF DECKING	F	EXTERIOR PAINT FINISH TO CONCRETE PUSH - WALL	G	PAINT FINISH TO OFF-FORM CONCRETE CORE	H	STEEL ROLLER SHUTTER DOOR	I	POLYCARBONATE ROOFLIGHTS
----------	--------------------------	----------	--	----------	---	----------	---------------------------	----------	--------------------------

FIELDERS 'Hiklip 630'. Colour : 'Woodland Grey' or Similar.
On Foil-backed Mineral Wool Insulation with Safety Mesh Support

To match COLORBOND 'Monument'

KEM Paint : Royalan Colour 9590 @ 30% Finish or Similar

STEEL ROLLER SHUTTER DOOR

POLYCARBONATE ROOFLIGHTS

THE NEXT GENERATION- ENERGY FROM WASTE FACILITY

EASTERN CREEK, SYDNEY

DO NOT SCALE DRAWINGS.
FOR INFORMATION ON SITE.
REFER ANY DISCREPANCIES TO
THE SUPERINTENDENT BEFORE
PROCEEDING WITH THE WORK.

© Krtis Tayler architects Pty Ltd
These drawings are subject to copyright and may not be copied, used
or reproduced in any form without the express permission of
Krtis Tayler architects Pty Ltd.


PROPRETOR



EXTERNAL MATERIAL COLOUR SAMPLES

ARCHITECT

9 Hunt 7 of north highway
north sydney new 2060
m po box 726 north sydney new 2060
www.krtistayler.com.au

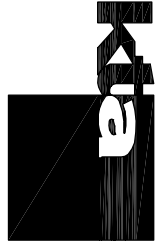

PRELIMINARY

DATE 25.03.2015
SCALE

0 1 2 3 4 5 6 7 8 9 10

DRAWING NO.

AR-KTA-1911

ISSUE

2