


DO NOT SCALE DRAWINGS.
VERIFY ALL DIMENSIONS ON SITE.
REFER ANY DISCREPANCIES TO
THE SUPERINTENDENT BEFORE
PROCEEDING WITH THE WORK.

© krikis taylor architects Pty Ltd

These drawings are subject to copyright and may not be copied, used
or reproduced in any way without the express permission of
krikis taylor architects Pty Ltd.

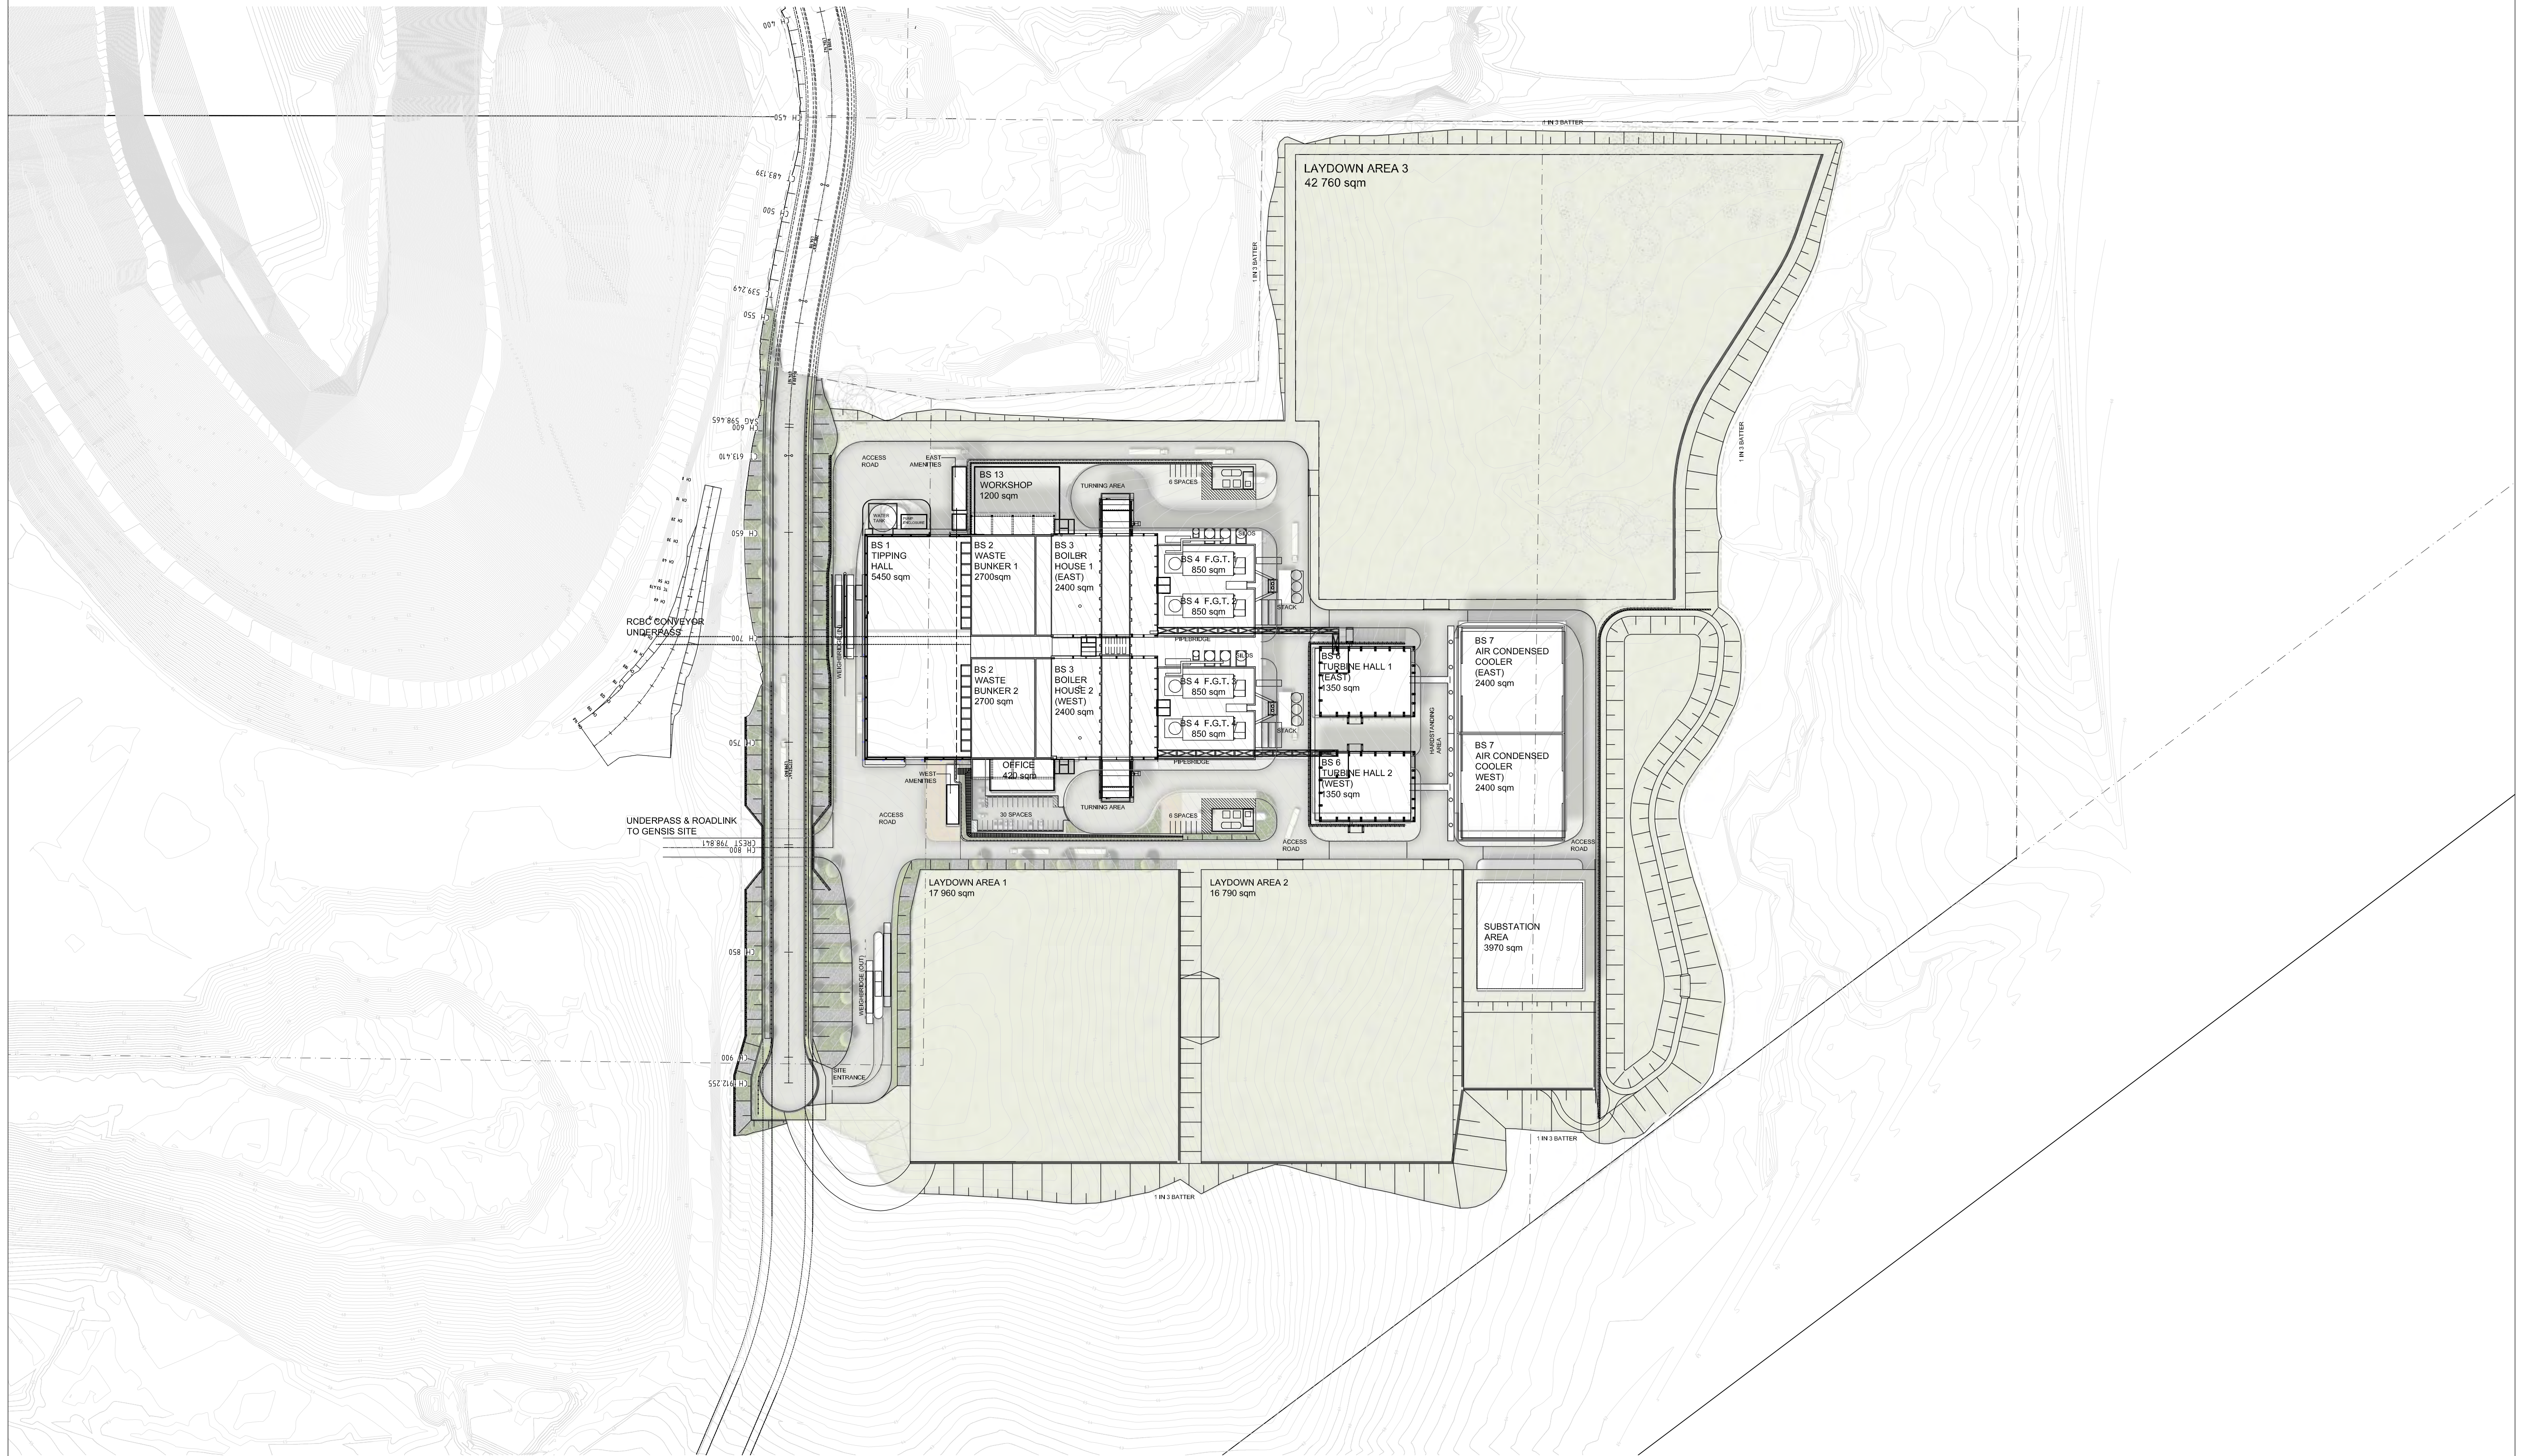

PROPRIETOR

PROPOSED SITE MASTERPLAN

ARCHITECT

a level 7 97 pacific highway
north sydney new 2060
m po box 726 north sydney new 2069
p +61(0)2 9900 6000 f +61(0)2 9900 6001
www.krikistaylor.com.au



krikis taylor architects

DATE 13.10.2016
SCALE 1:1500 @ A1

0 15 30 45 75 112.5

DRAWING NO.

AR-KTA-1001

ISSUE

3

A1