


PARKING LEVEL 1

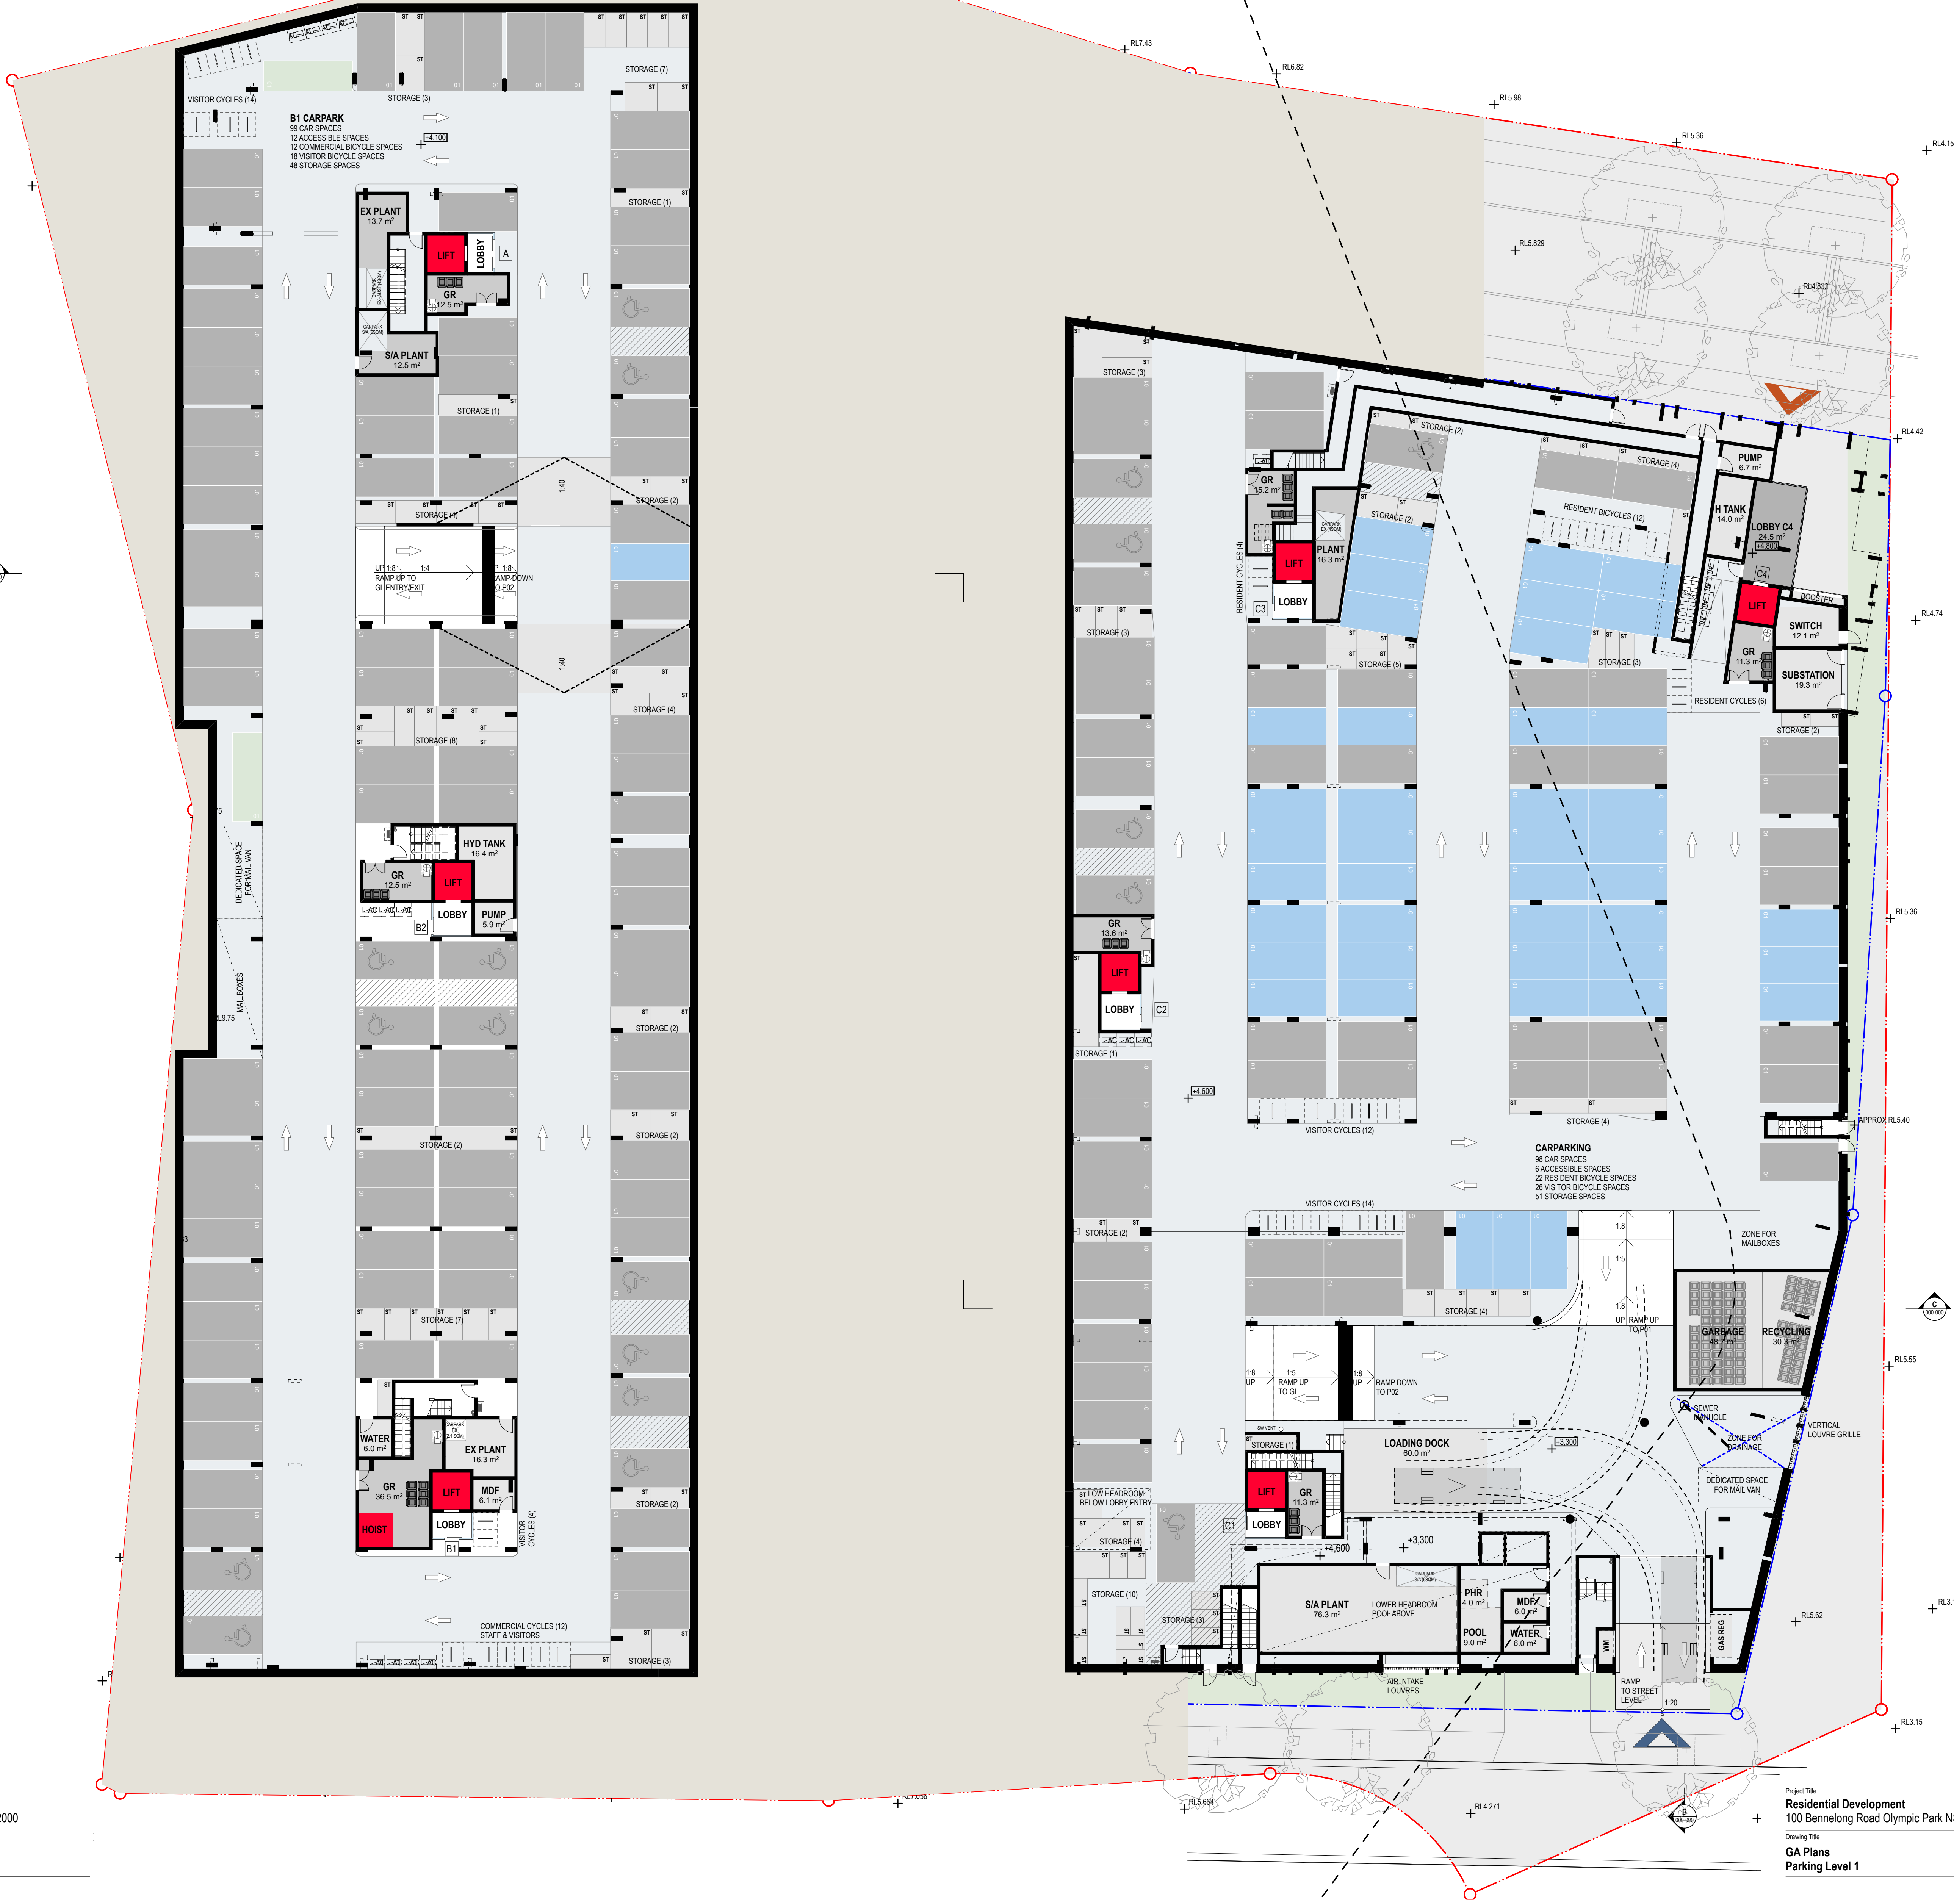

NOTES
THIS DRAWING IS THE PROPERTY OF TURNER. NO REPRODUCTION WITHOUT PERMISSION. UNLESS NOTED OTHERWISE THIS DRAWING IS NOT FOR CONSTRUCTION. ALL DIMENSIONS AND LEVELS ARE THE PROPERTY OF TURNER. ANY DISCREPANCY BETWEEN THIS DRAWING AND ANY OTHER DOCUMENTATION IS TO BE RESOLVED BY REFERENCE TO THE LATEST DOCUMENTATION. DIMENSIONS ARE NOT TO BE SCALED. USE ONLY DIMENSIONS REFERRED TO IN CONSULTANT DOCUMENTATION FOR FURTHER INFORMATION.

DLCC Quality Endorsed Company 191 8011 2008, License Number 4188
Newcastle Australia, Sydney, Perth, Melbourne, Brisbane, Adelaide, Hobart, Darwin, Canberra, Auckland, New Zealand

CLIENT
Meriton
528 Kent Street Sydney NSW 2000

Project Title
Residential Development
100 Bennelong Road Olympic Park NSW 2127

Drawing Title
GA Plans
Parking Level 1

R	30.05.14	KD	For Development Application
Rev.	Date	Approved by	Revision Notes
1:200	@B1_40%GA3		13056
Status		Drawn by	MP
Development Application		Rev	R
		Dwg No.	A-DA-110-B01

turner

Level 1, 410 Crown Street
Sydney NSW 2015
Australia
T +61 2 9668 0000
F +61 2 9668 0000
turner.co.au