
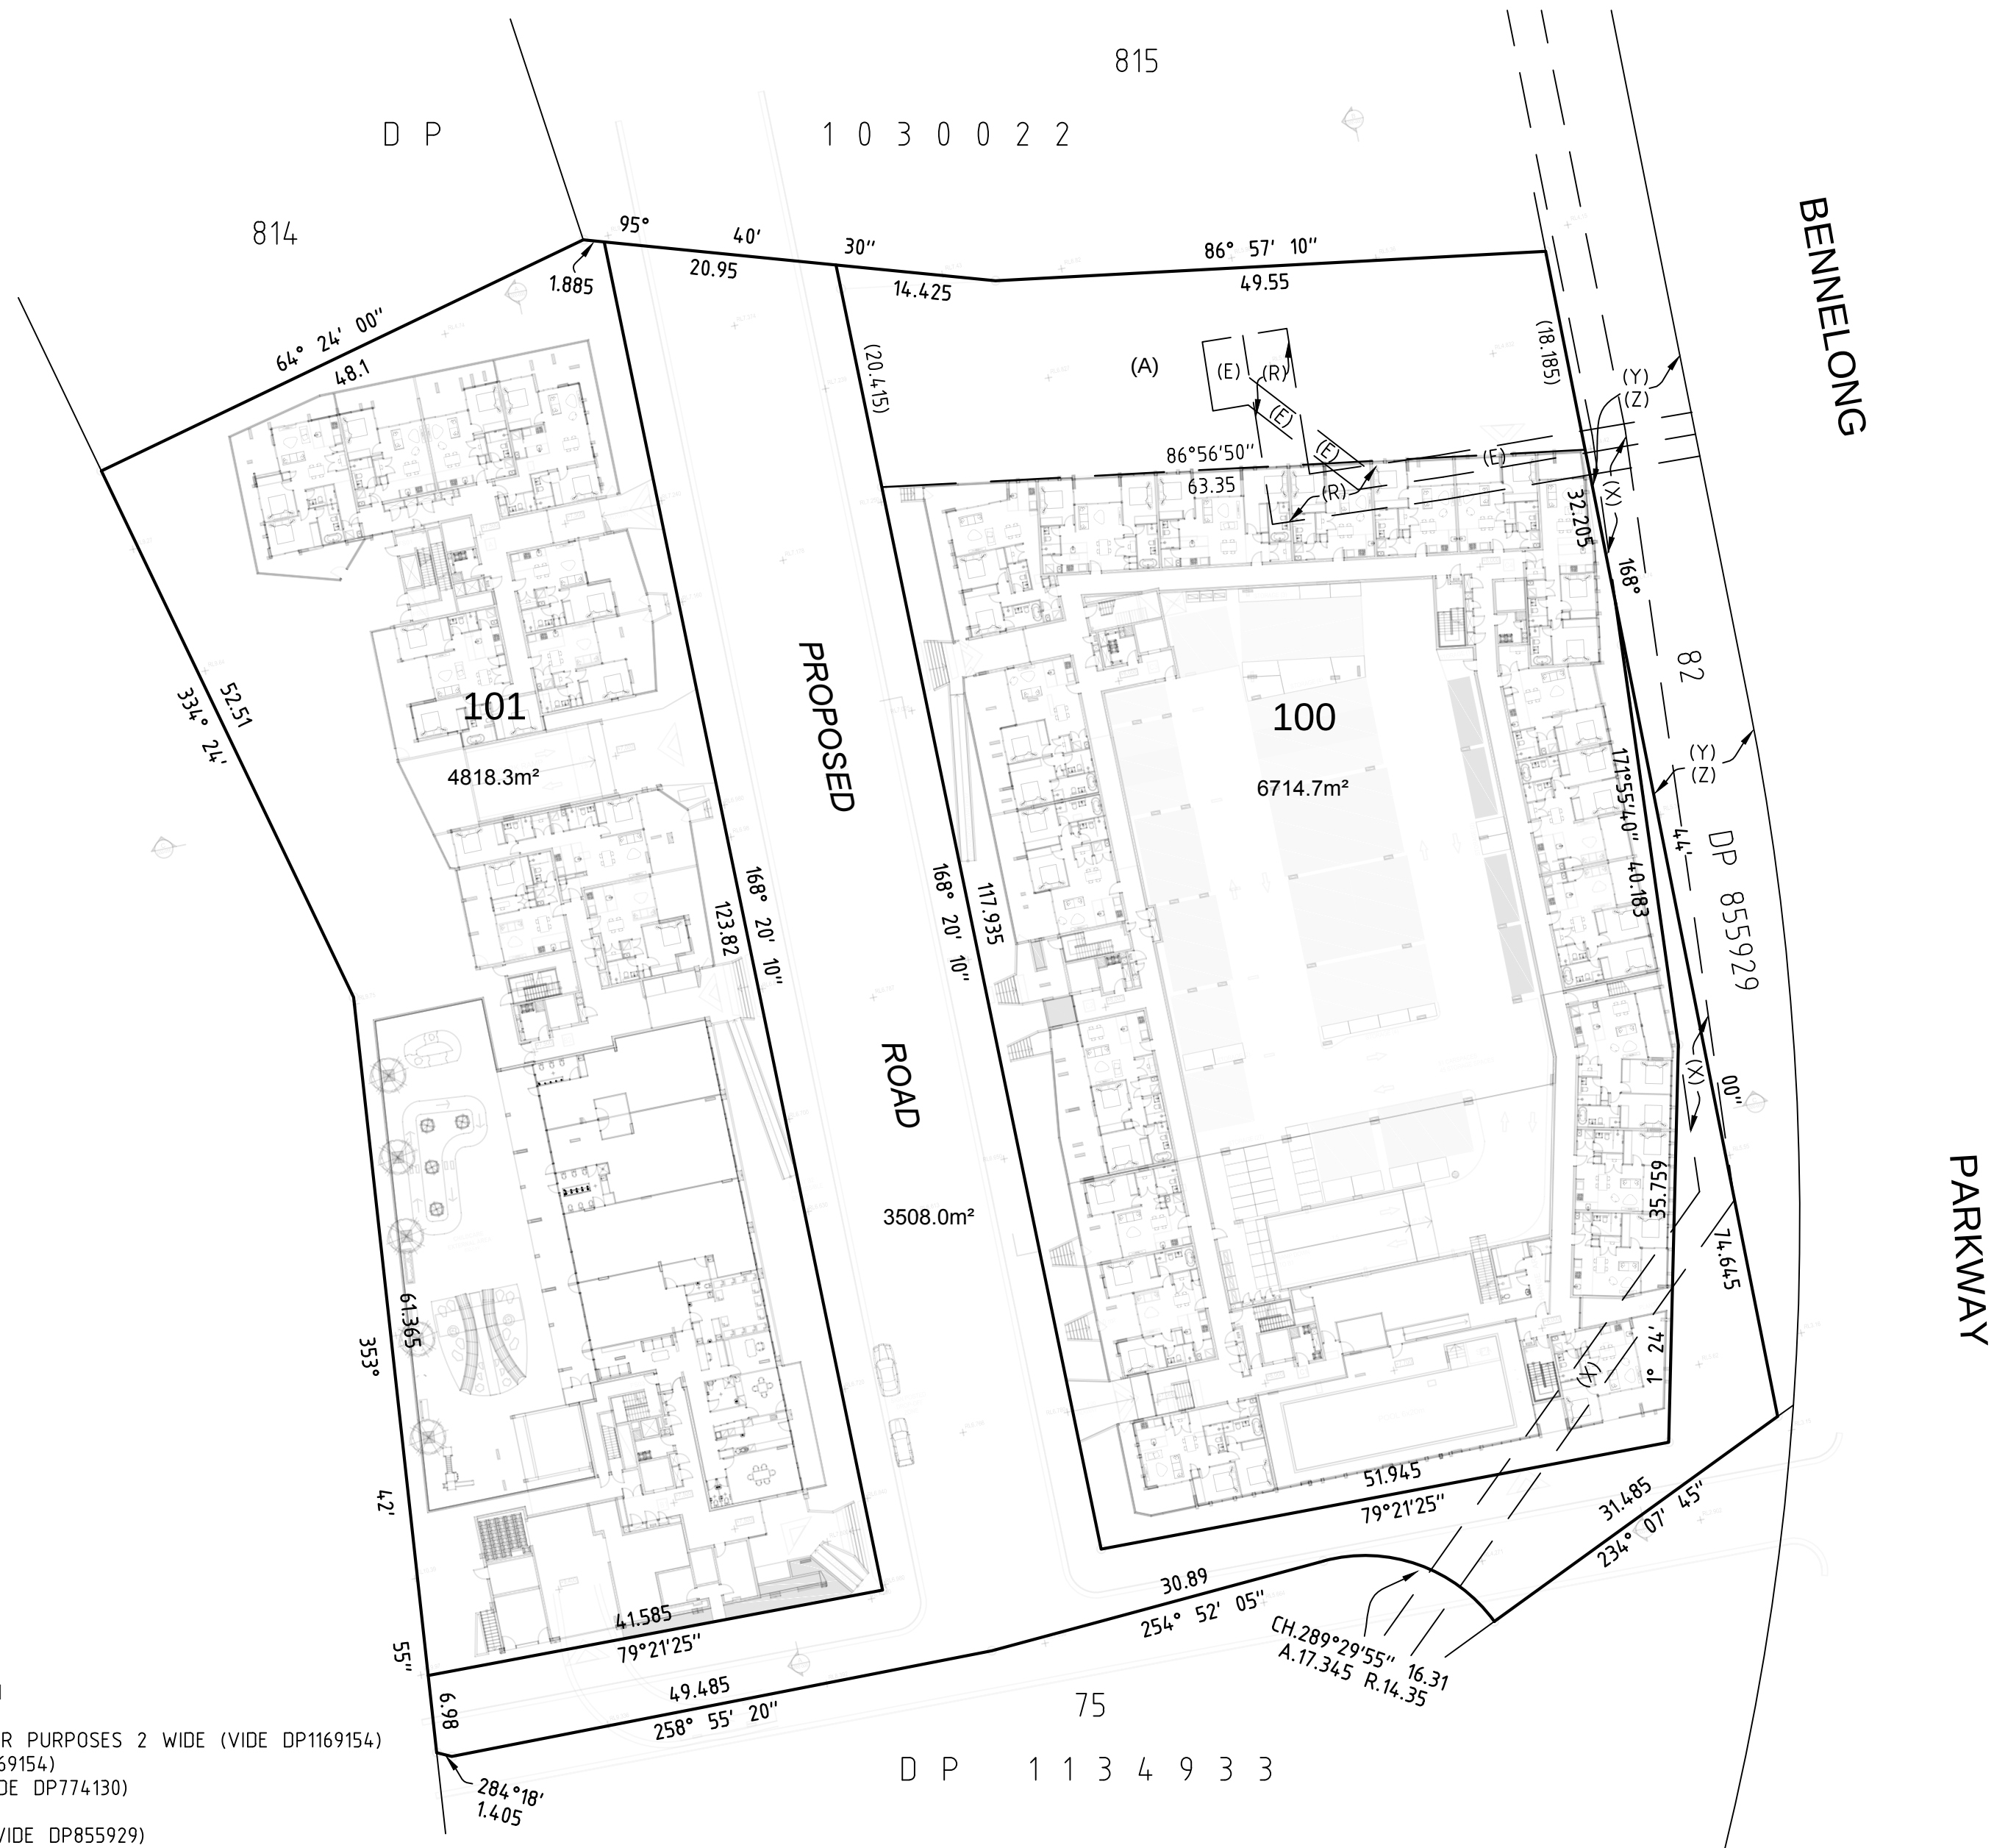


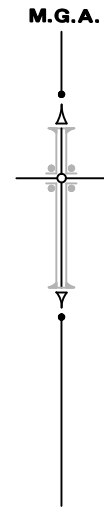

(E) PROPOSED EASEMENT FOR ELECTRICAL & OTHER PURPOSES 2 WIDE (VIDE DP1169154)
(R) PROPOSED RIGHT OF WAY 4 WIDE (VIDE DP1169154)
(X) EASEMENT TO DRAIN WATER 3 & 7 WIDE (VIDE DP774130)
(Y) RIGHT OF WAY (VIDE C512626)
(Z) EASEMENT FOR SERVICES & RIGHT OF WAY (VIDE DP855929)

Surveying and Spatial Information Regulation 2012: CLAUSE 35(1)(b) & 61(2)						
MARK	MGA CO-ORDINATES -ZONE 56		CLASS	ORDER	METHOD	SOURCE
	EASTING	NORTHING				
*****	*****	*****	..	..	-	SCIMS
*****	*****	*****	..	..	-	SCIMS
*****	*****	*****	..	..	-	SCIMS
SOURCE: S.C.I.M.S.-2010 COMBINED SCALE FACTOR 1.0000...						

IT IS INTENDED TO DEDICATE 'PROPOSED ROAD' 20 WIDE AND VARIABLE 3508m², TO THE PUBLIC AS PUBLIC ROAD

LGA: AUBURN
Locality : HOMEBUSH
Subdivision No:
Lengths are in metres. Reduction Ratio 1: 500

DP DRAFT

ISSUE A: 12-06-14